




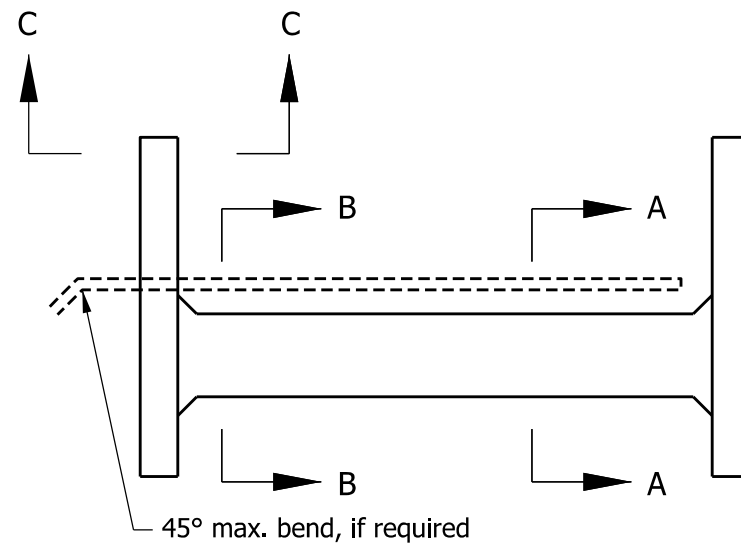


PLAN - END BENT

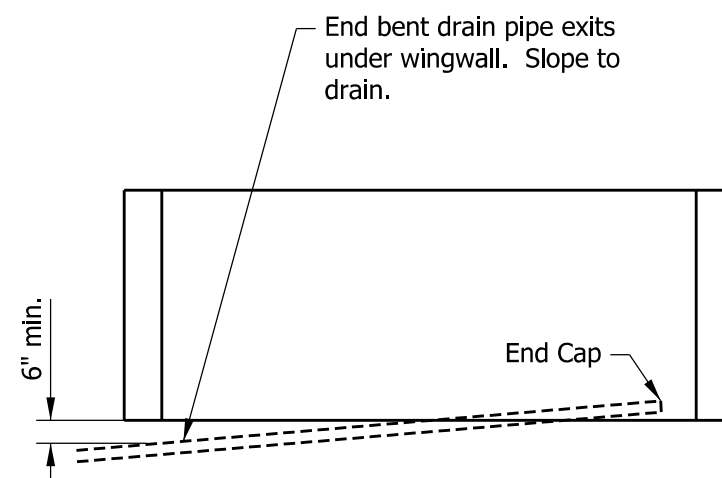


ELEVATION - END BENT

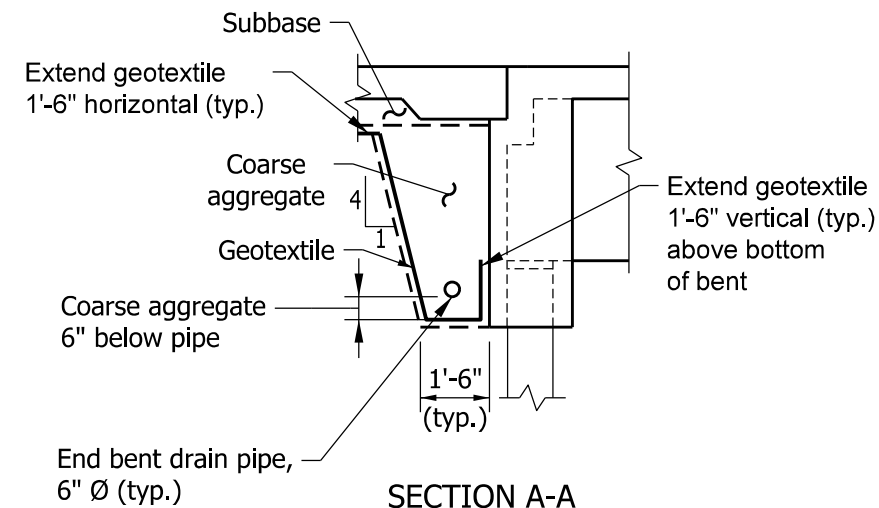

SECTION A-A

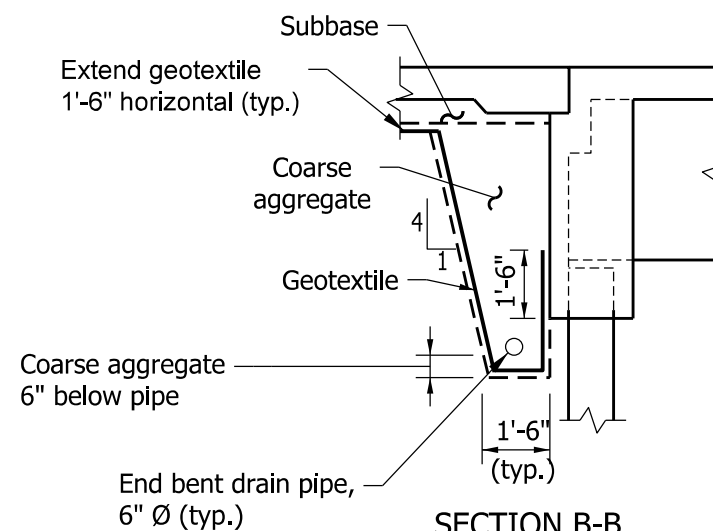

SECTION B-B

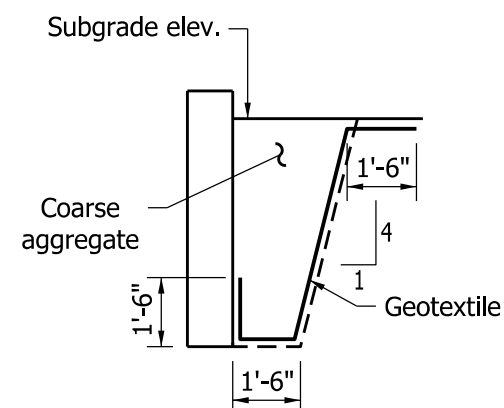

SECTION C-C

INDIANA DEPARTMENT OF TRANSPORTATION			
BACKFILL PLACEMENT BEHIND END BENT BEAM OR GIRDER STRUCTURE			
SEPTEMBER 2003			
STANDARD DRAWING NO.		E 211-BFIL-04	
	DETAILS PLACED IN THIS FORMAT		09/04/12
	/s/ <i>Richard L. VanCleave</i>		09/04/12
	SUPERVISOR, ROADWAY STANDARDS		DATE
	/s/ <i>Mark A. Miller</i>		09/04/12
CHIEF ENGINEER		DATE	