


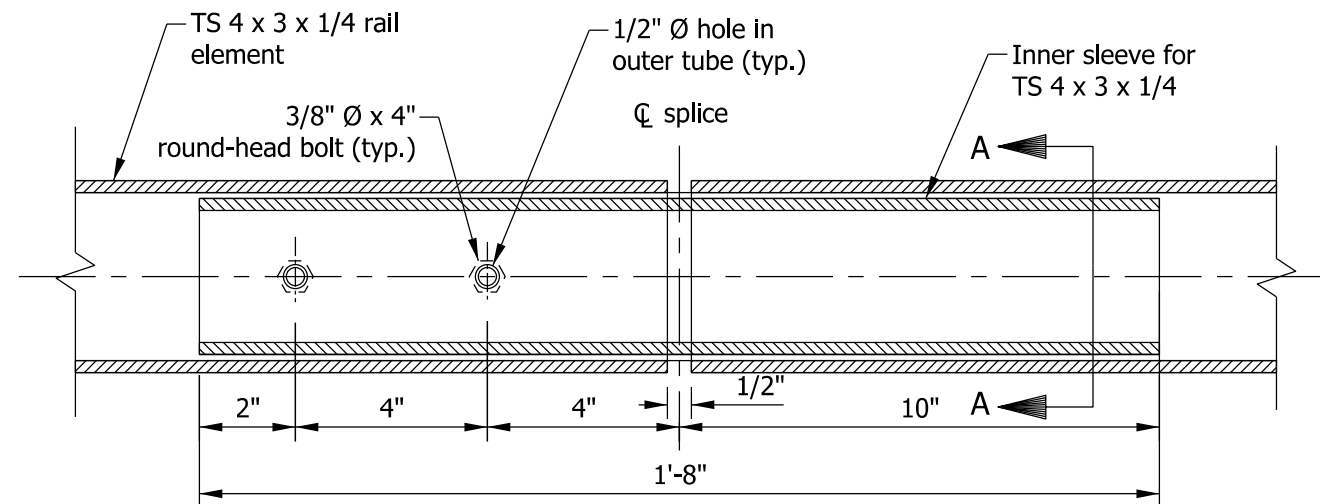


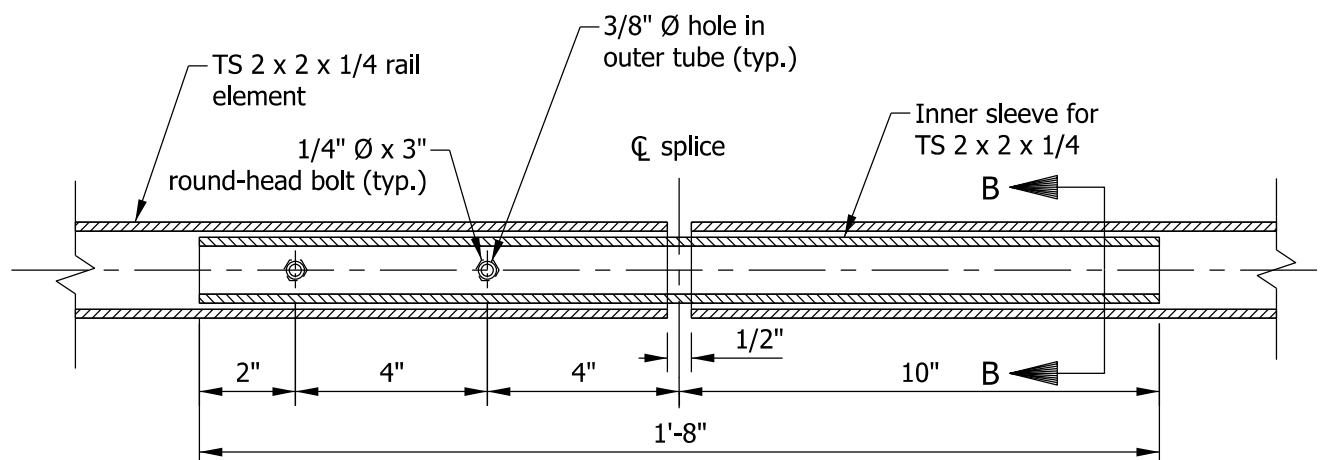

**SPLICE ASSEMBLY
FOR TS 4 X 3 X 1/4 RAIL**

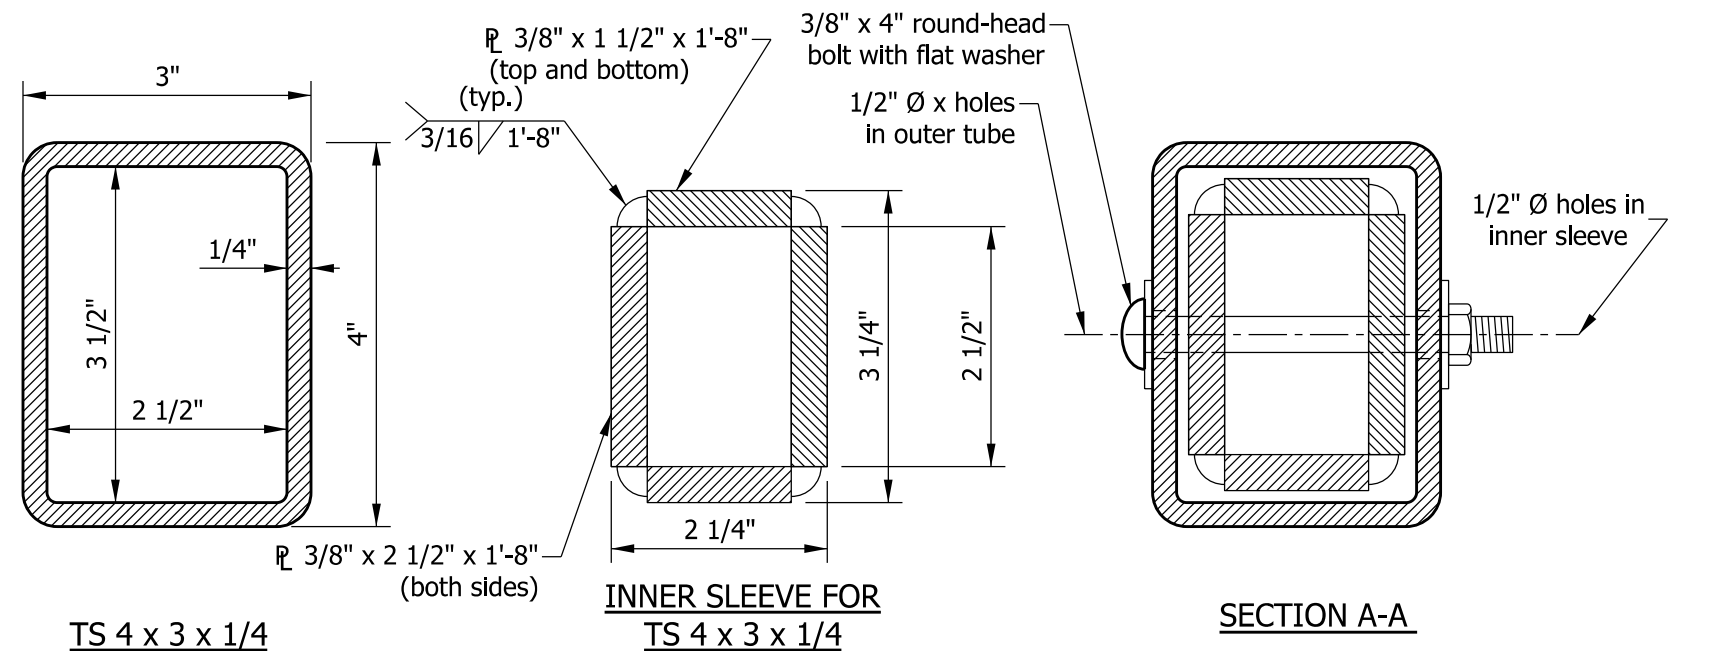

**SPLICE ASSEMBLY
FOR TS 2 X 2 X 1/4 RAIL**

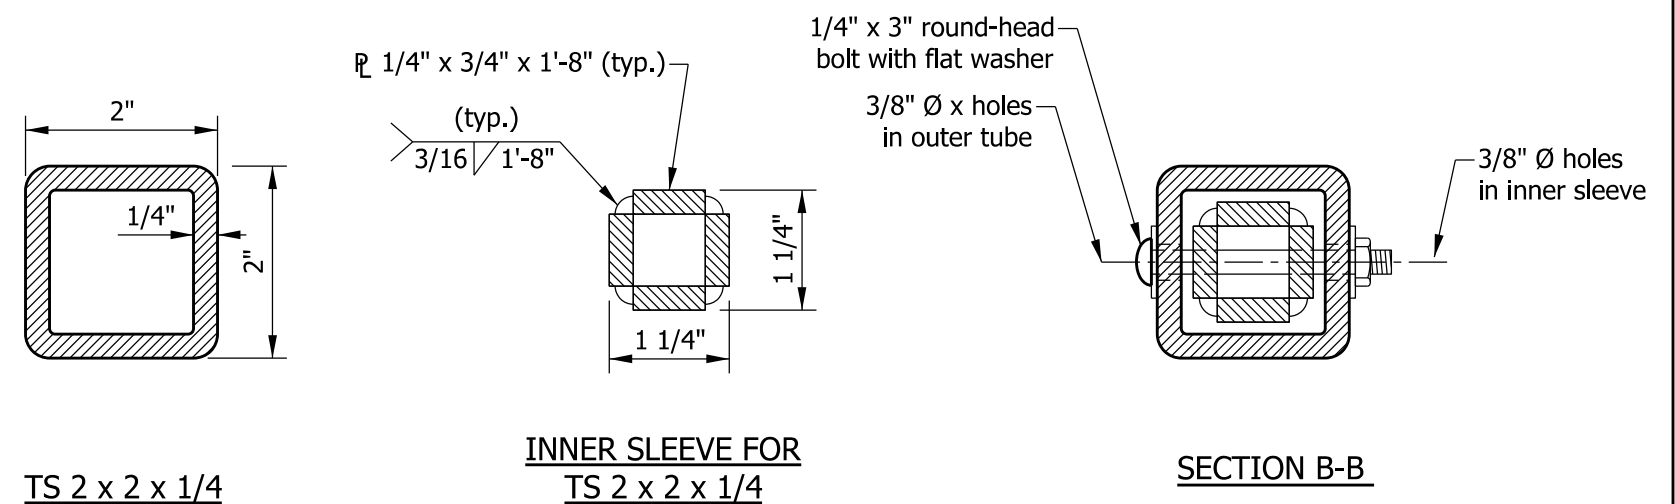


INDIANA DEPARTMENT OF TRANSPORTATION

RAILING, PF AND PS
RAIL SPLICE DETAILS

SEPTEMBER 2012

STANDARD DRAWING NO. E 706-BRPP-05

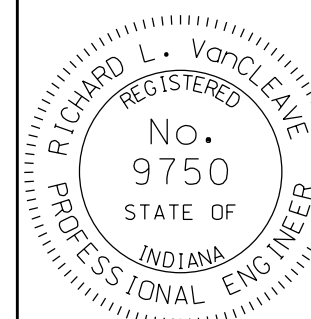

/s/ Richard L. VanCleave 09/04/12

SUPERVISOR, ROADWAY STANDARDS DATE

/s/ Mark A. Miller 09/04/12

CHIEF ENGINEER DATE