



GENERAL NOTES


- 1 Intermediate railing splices shall be placed every 20 ft.
- 2 See Standard Drawing E 703-BRST-01 for reinforcing-bar bending details and notes.
- 3 All chamfered edges shall be 3/4".
- 4 All reinforcing bars designated E shall be epoxy coated.

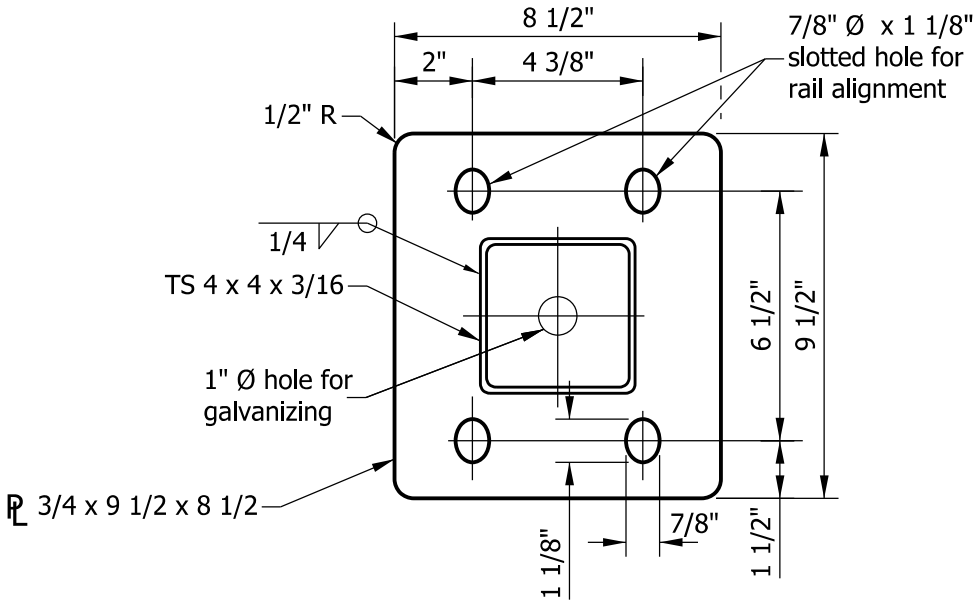


BASE PLATE DETAIL

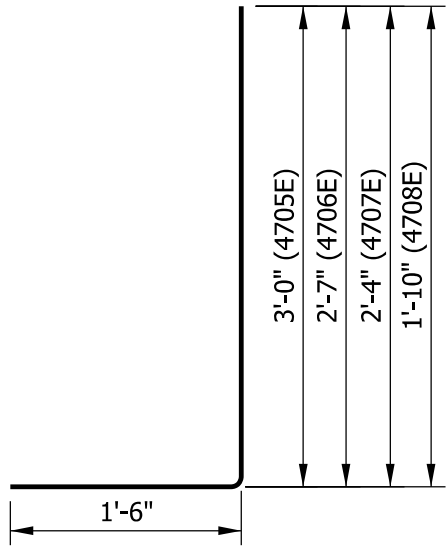


4705E x 4'-6"
4706E x 4'-1"
4707E x 3'-10"
4708E x 3'-4"

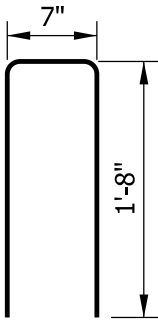


4703E x 3'-11"

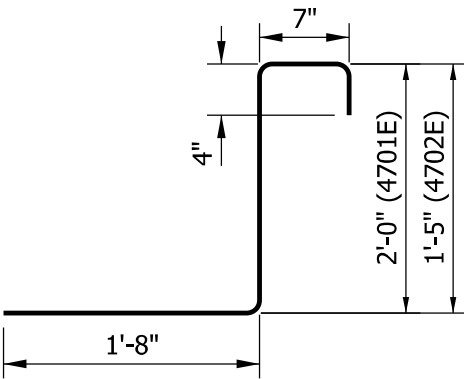

4701E x 4'-7"
4702E x 4'-0"

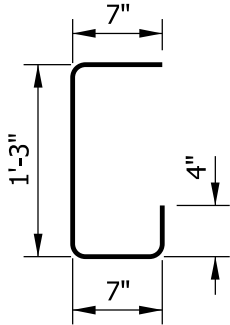

4704E x 2'-9"

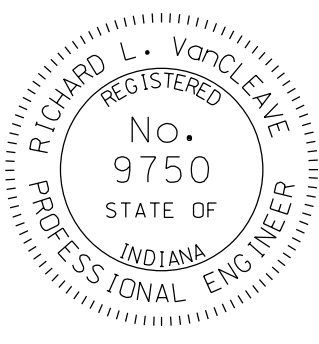INDIANA DEPARTMENT OF TRANSPORTATION			
RAILING, PF & PS DETAILS			
SEPTEMBER 2012			
STANDARD DRAWING NO.		E 706-BRPP-06	
	/s/ <i>Richard L. Van Cleave</i>		09/04/12
	SUPERVISOR, ROADWAY STANDARDS		DATE
	/s/ <i>Mark A. Miller</i>		09/04/12
	CHIEF ENGINEER		DATE