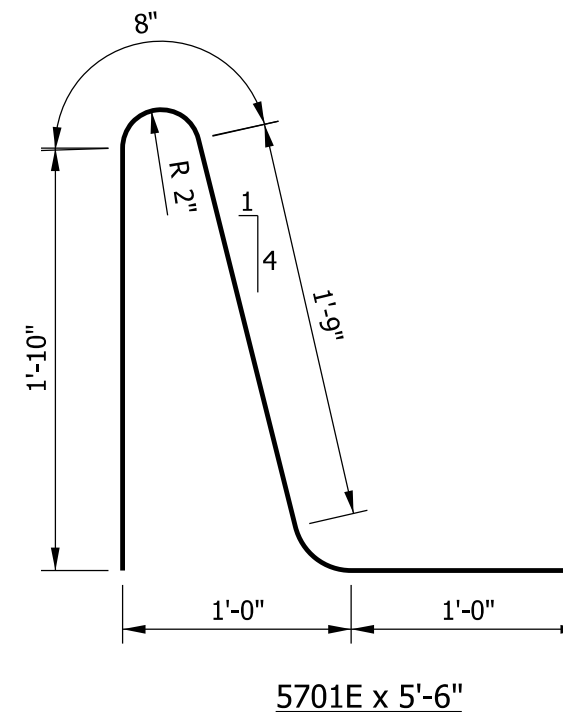
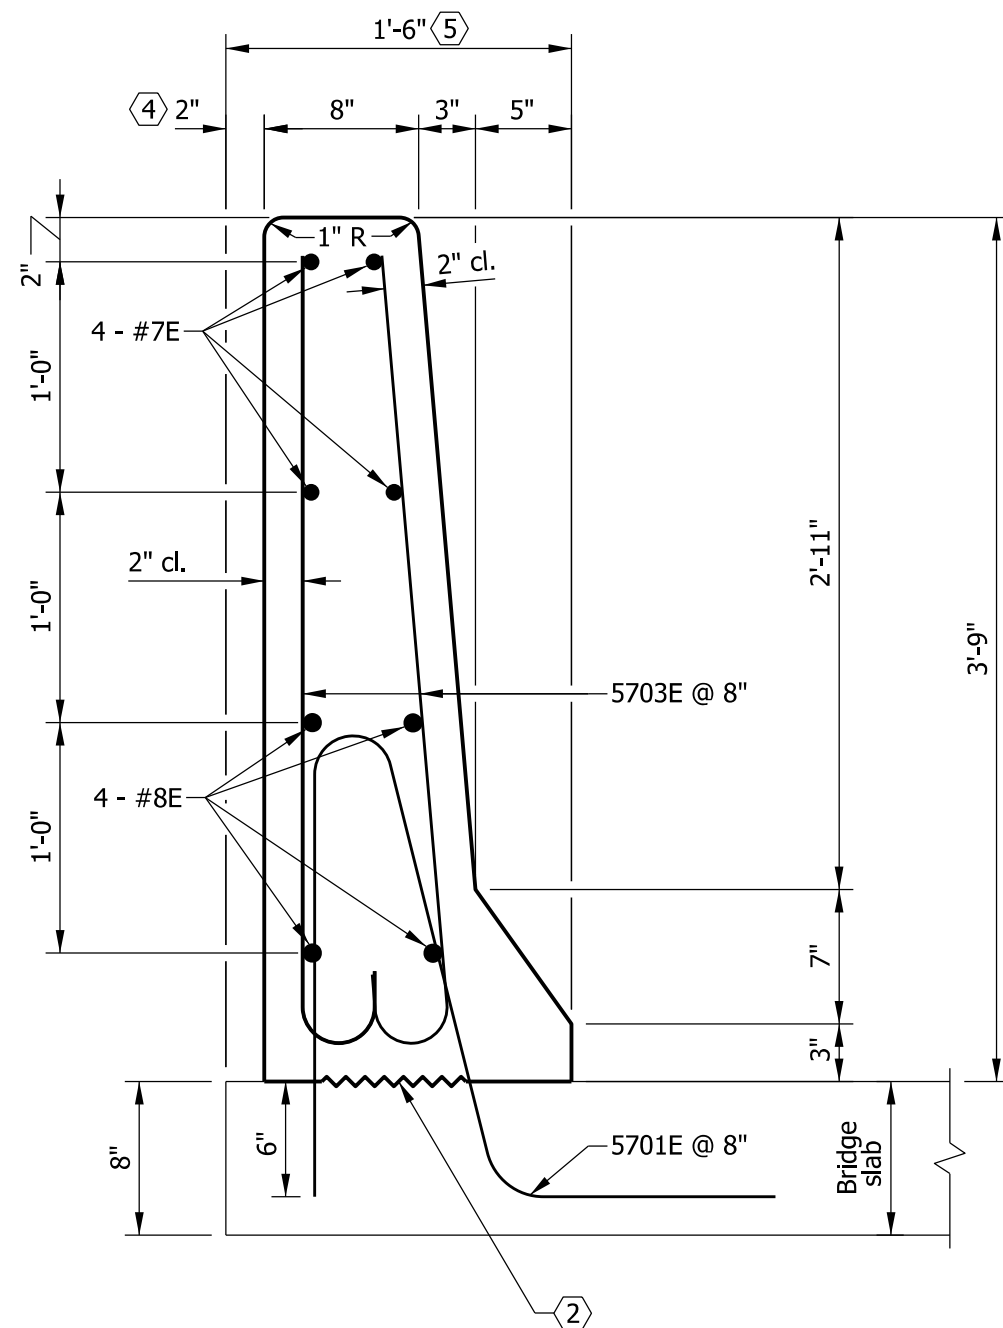
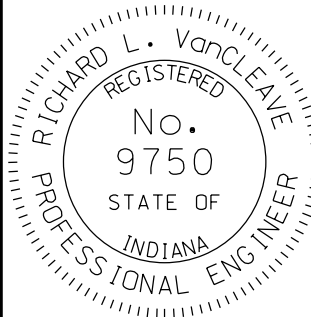


NOTES

- See Standard Drawing E 706-BRSF-03 for General Notes .
- See Standard Drawing E 703-BRST-01 for reinforcing-bar bending details and notes.

QUANTITIES FOR ONE RUNNING FOOT OF RAILING	
Concrete, class C	3.29 CFT
Reinforcing bars	40.0 LBS

INDIANA DEPARTMENT OF TRANSPORTATION	
BRIDGE RAILING TYPE FT	
SEPTEMBER 2012	
STANDARD DRAWING NO.	E 706-BRSF-02
	/s/ <i>Richard L. VanCleave</i> 09/04/12
	SUPERVISOR, ROADWAY STANDARDS DATE
	/s/ <i>Mark A. Miller</i> 09/04/12
	CHIEF ENGINEER DATE