
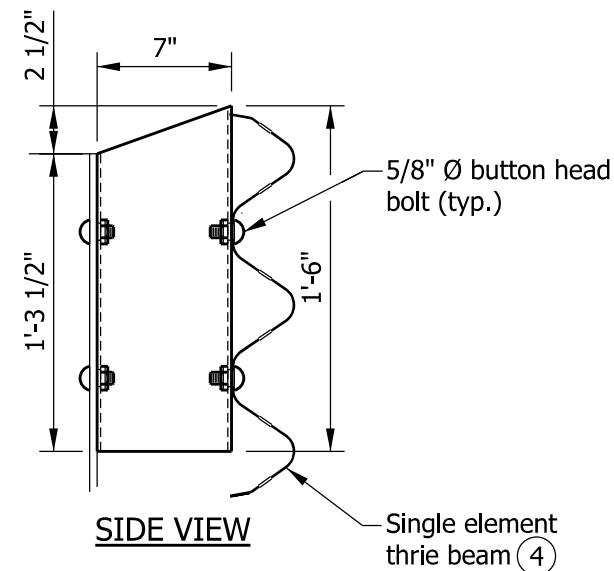
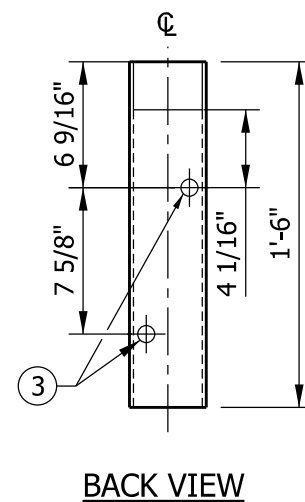
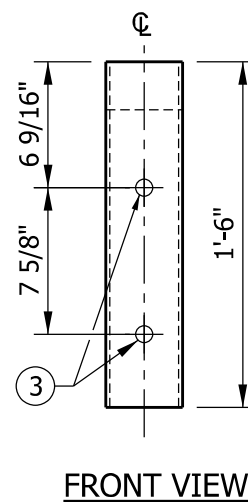



W 6 x 25 POST DETAILS FOR CURB MOUNTED POSTS

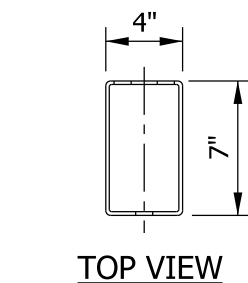

TS 7 x 4 x 3/16 BLOCKOUT DETAILS
FOR CURB MOUNTED POSTS

NOTES

- Adjust the post length for thrie beam height above the deck.
- Locations of bolt holes on base plate shall match locations of existing anchor bolts.
- All holes drilled or punched to 3/4" Ø.
- See Standard Drawing E 706-BRTR-04 for thrie beam elements. See Standard Drawing E 601-TBGC-01 for thrie beam rail section.

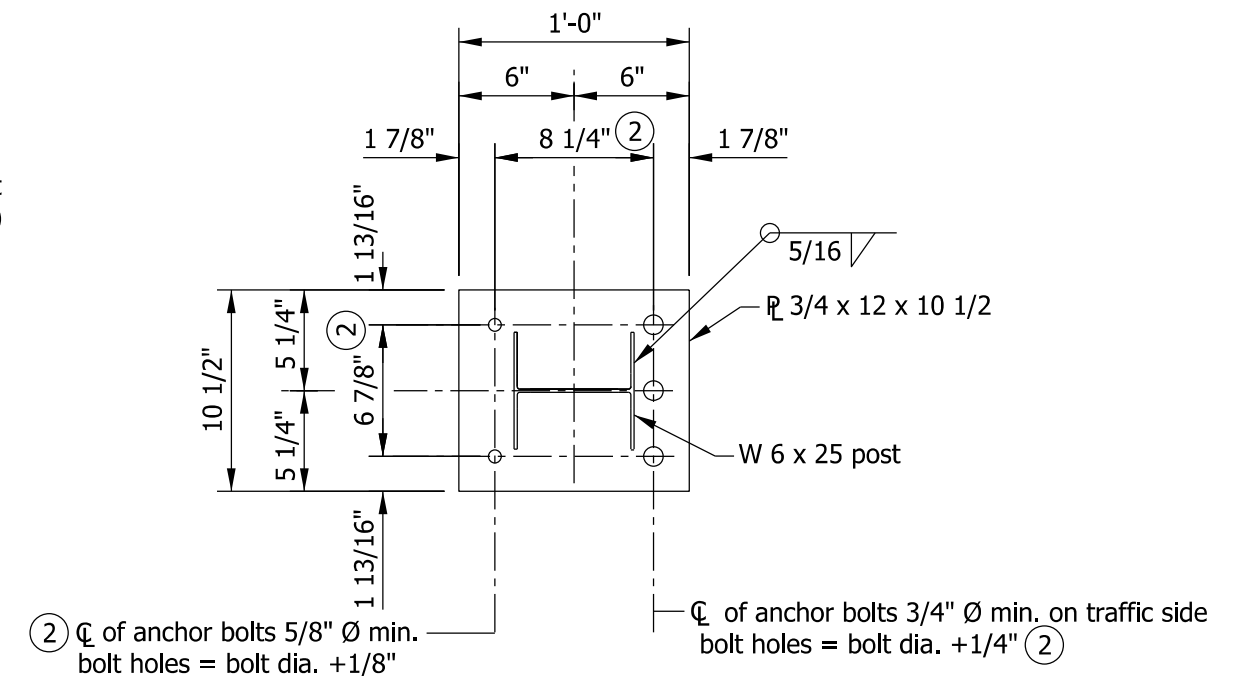

INDIANA DEPARTMENT OF TRANSPORTATION	
RETROFIT THRIE BEAM BRIDGE RAILING TR COMPONENTS SEPTEMBER 2012	
STANDARD DRAWING NO.	E 706-BRTR-03
	/s/ <i>Richard L. VanCleave</i> 09/04/12 SUPERVISOR, ROADWAY STANDARDS DATE
	/s/ <i>Mark A. Miller</i> 09/04/12 CHIEF ENGINEER DATE