

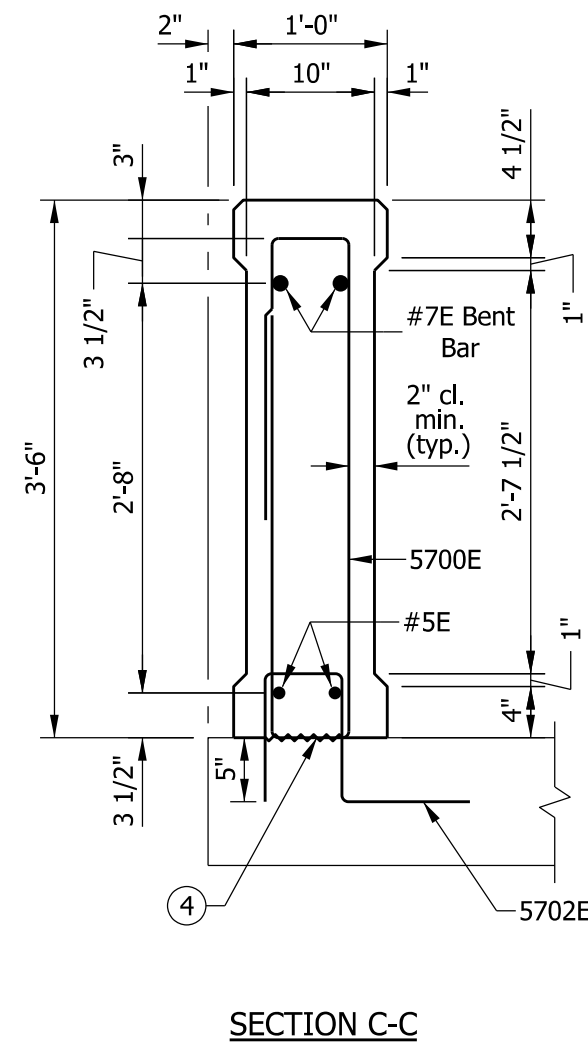
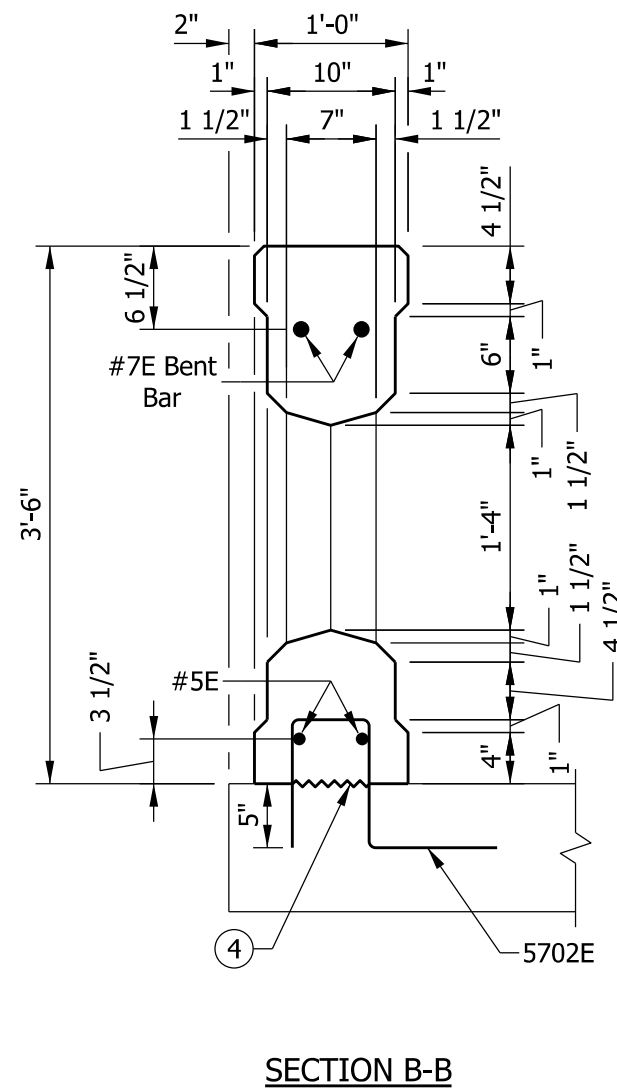


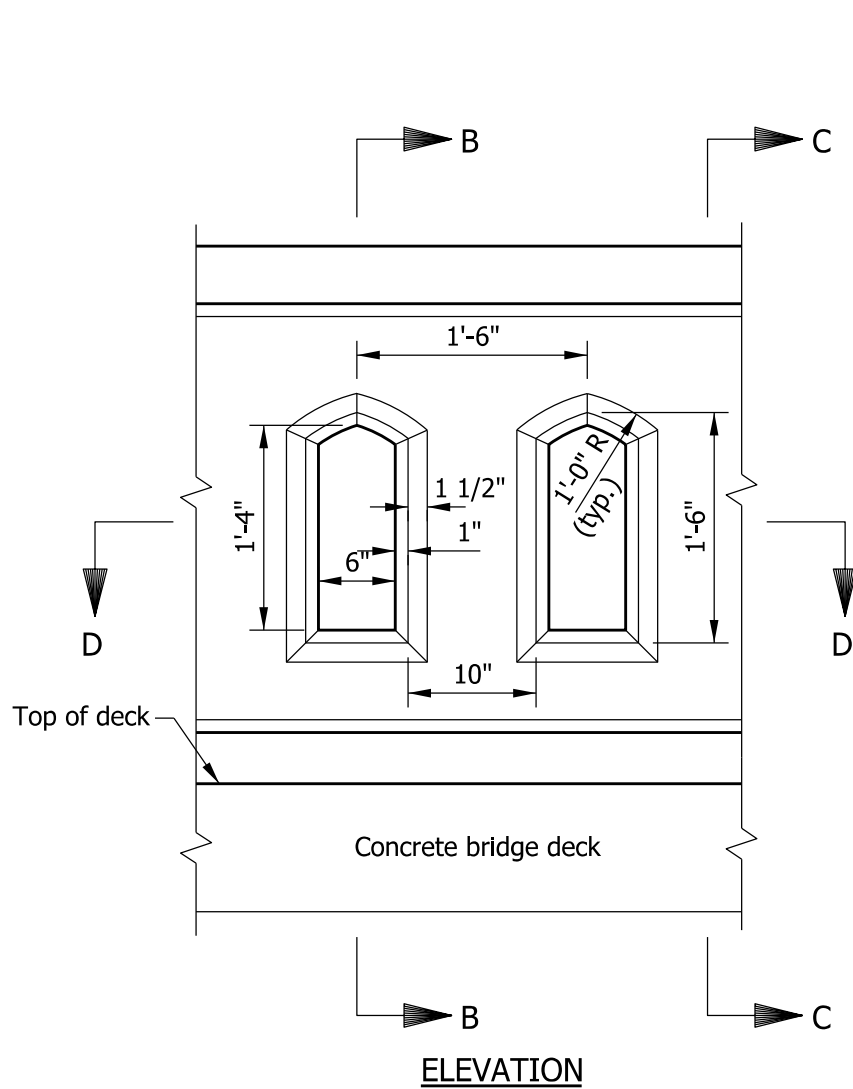

NOTES

1. All reinforcing bars designated E shall be epoxy coated.
2. All chamfered edges shall be 3/4".
3. See Standard Drawing E 706-BRTX-04 for reinforcing-bar diagrams.
- ④ Construction joint type A. See Standard Drawing E 702-CJTA-01 for details.

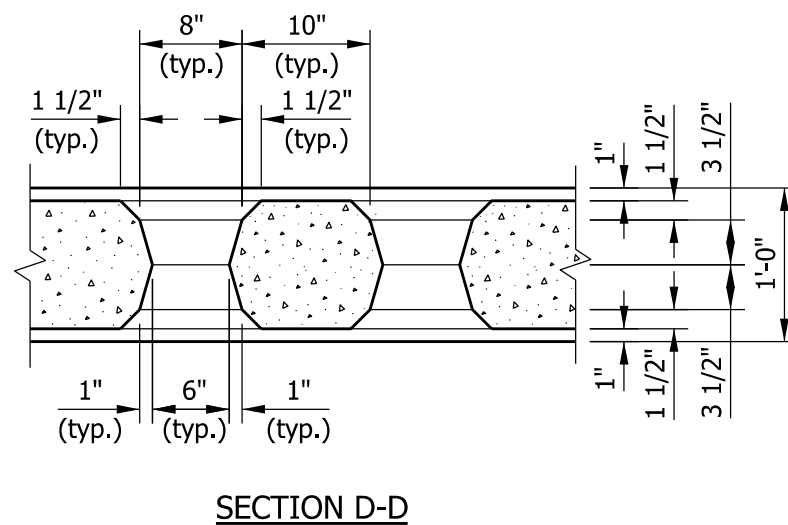

INDIANA DEPARTMENT OF TRANSPORTATION			
RAILING, TX WINDOW DETAILS			
SEPTEMBER 2012			
STANDARD DRAWING NO.		E 706-BRTX-02	
	/s/ <i>Richard L. VanCleave</i>		09/04/12
	SUPERVISOR, ROADWAY STANDARDS		DATE
	/s/ <i>Mark A. Miller</i>		09/04/12
	CHIEF ENGINEER		DATE