
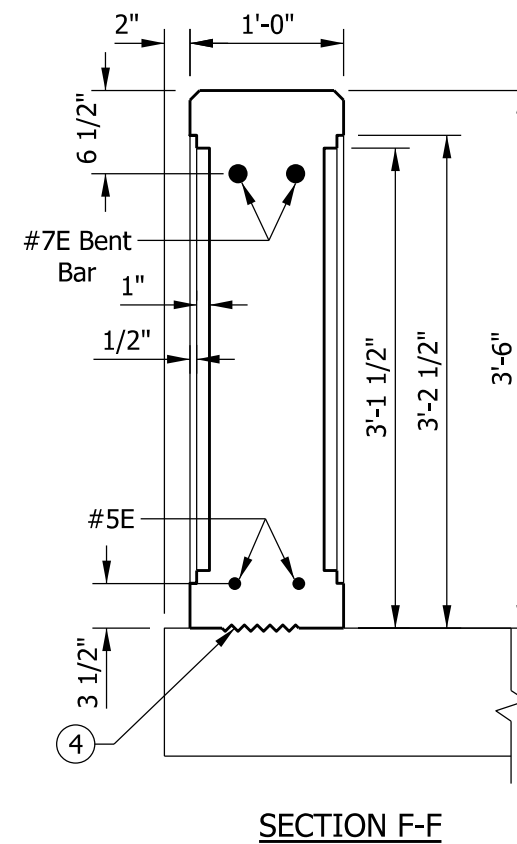
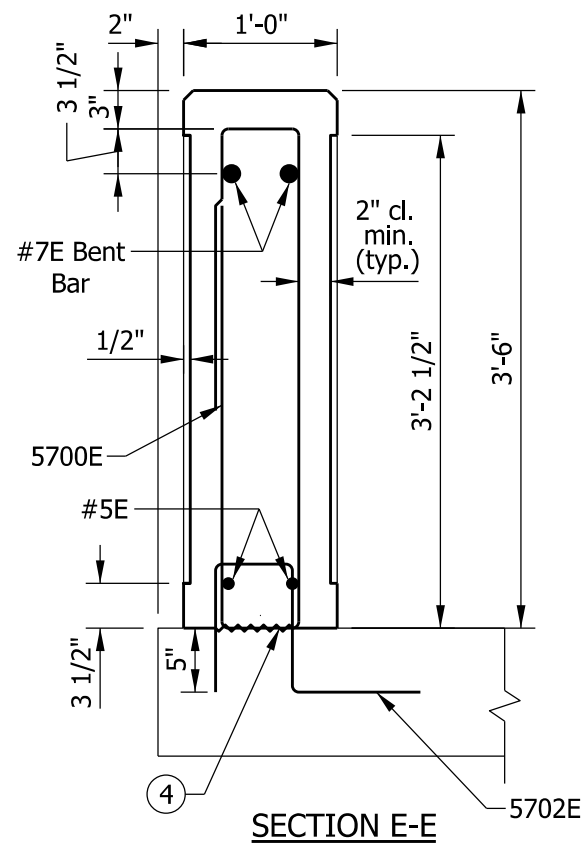
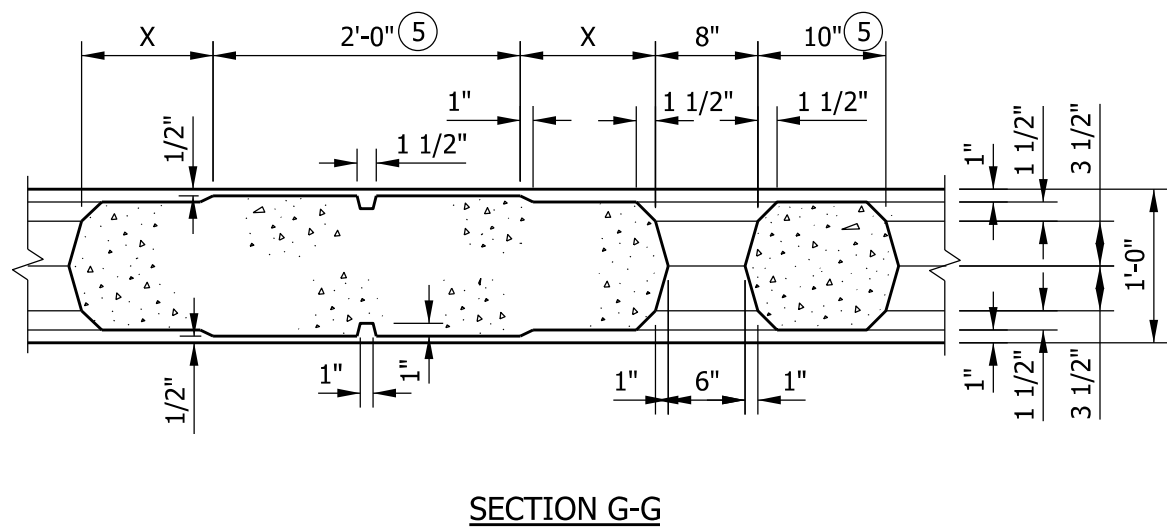


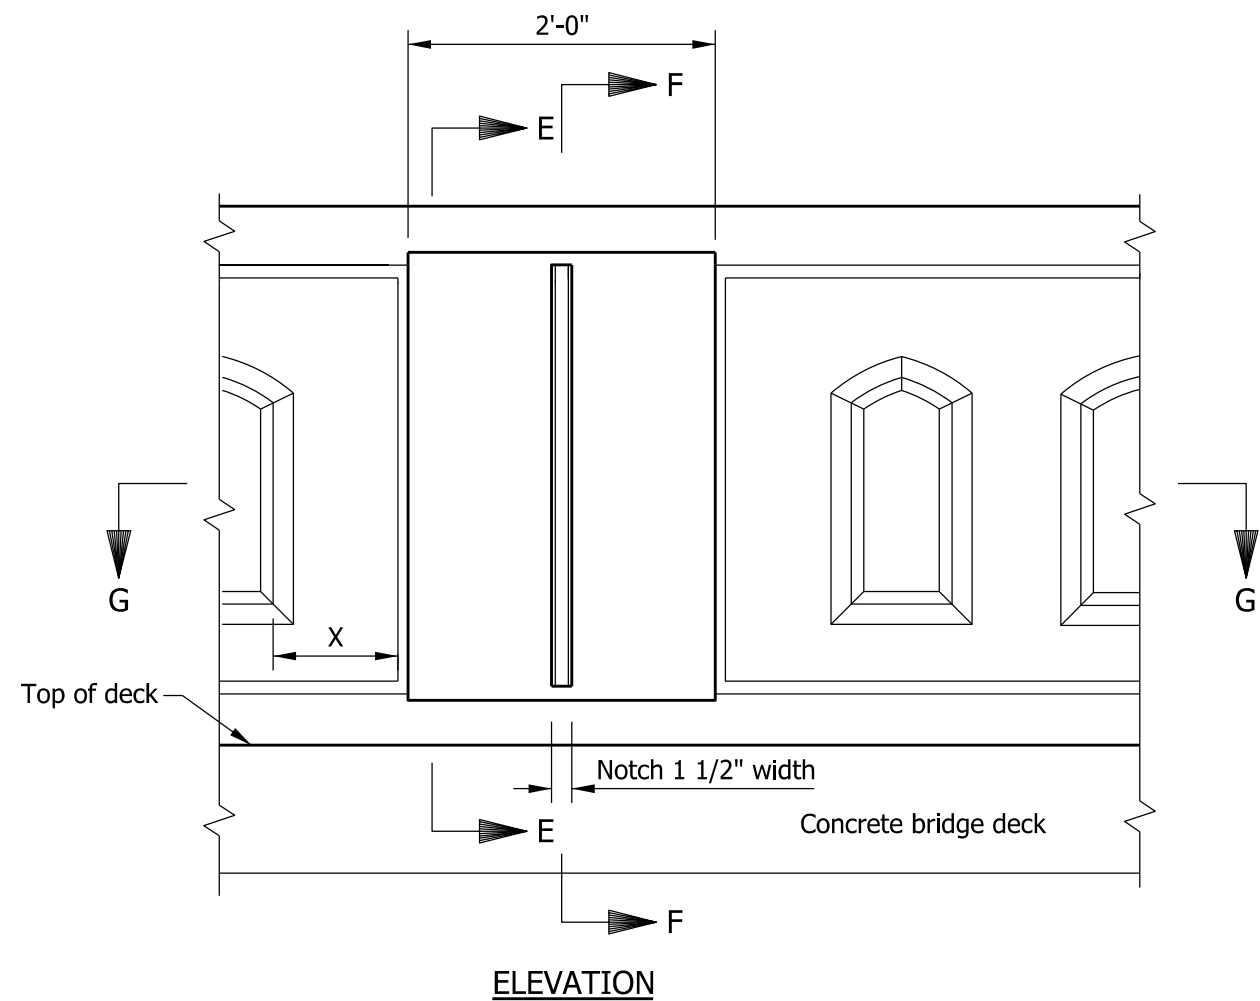

NOTES


1. All reinforcing bars designated E shall be epoxy coated.
2. All chamfered edges shall be 3/4".
3. See Standard Drawing E 706-BRTX-04 for reinforcing-bar diagrams.
- ④ Construction joint type A. See Standard Drawing E 702-CJTA-01 for details.
- ⑤ Adjust dimension X to fit the span length, depending upon the number of window openings.

INDIANA DEPARTMENT OF TRANSPORTATION

RAILING, TX
SPAN PILASTER

SEPTEMBER 2012

STANDARD DRAWING NO. E 706-BRTX-03

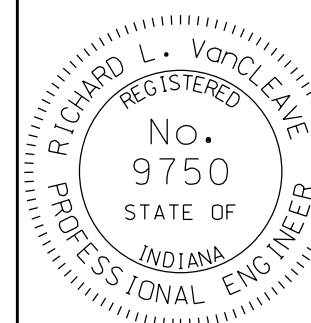

/s/ *Richard L. VanCleave* 09/04/12

SUPERVISOR, ROADWAY STANDARDS DATE

/s/ *Mark A. Miller* 09/04/12

CHIEF ENGINEER DATE