


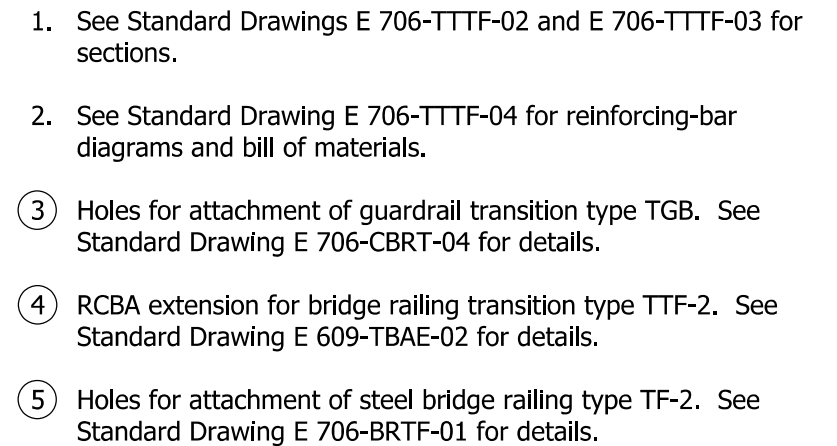

PLAN VIEW

CHIEF ENGINEER	DATE
----------------	------