




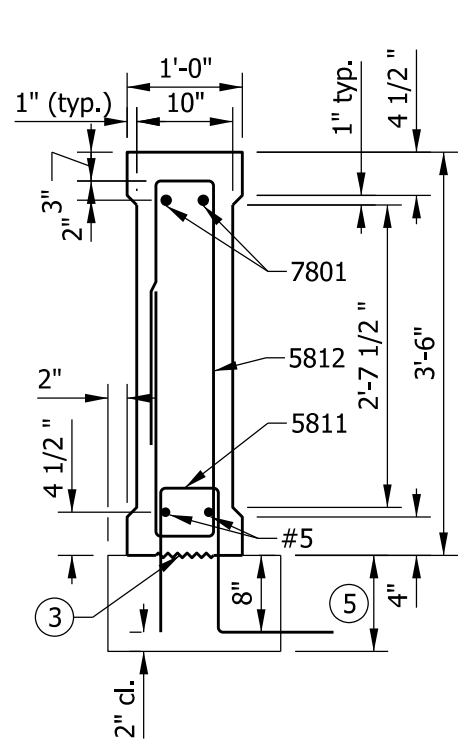


SECTION A-A

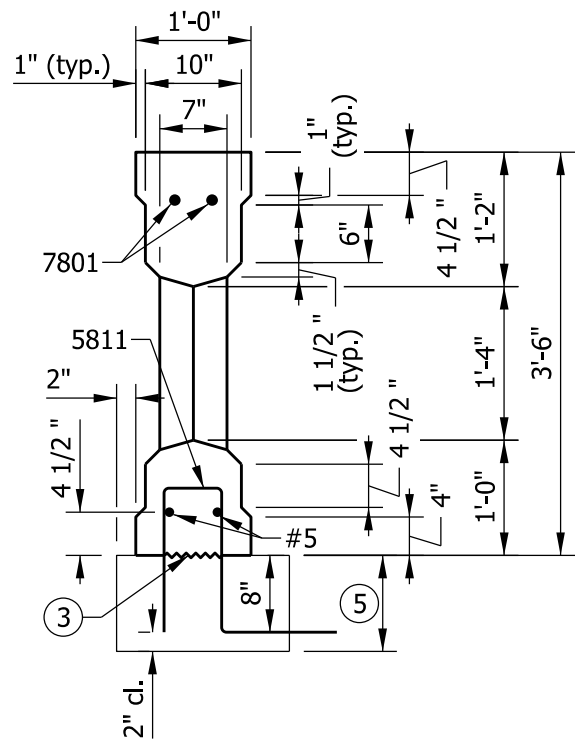


SECTION B-B

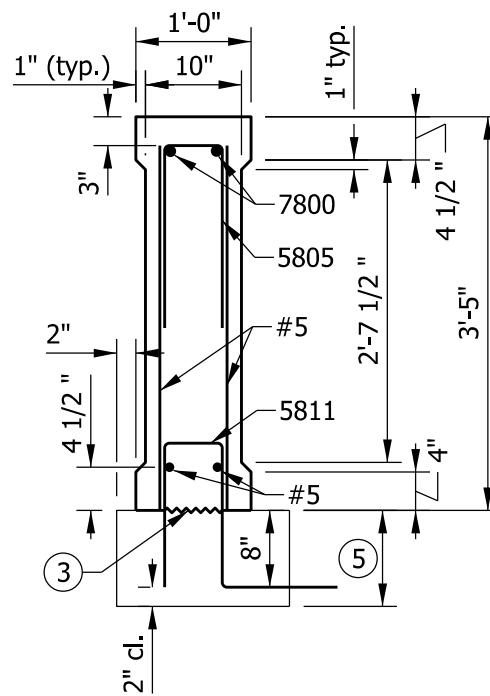


SECTION C-C

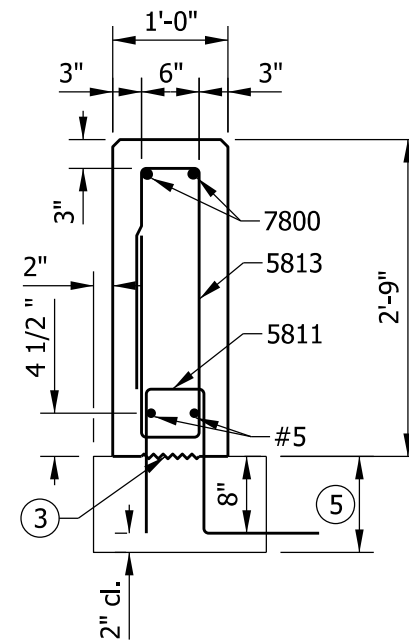


SECTION D-D

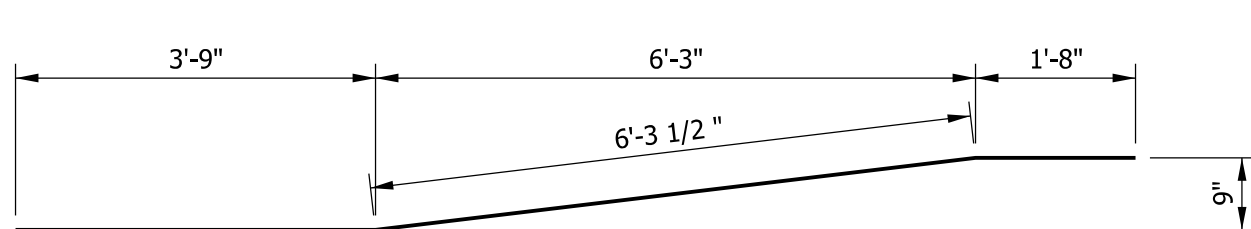


7800 x 11'-9"

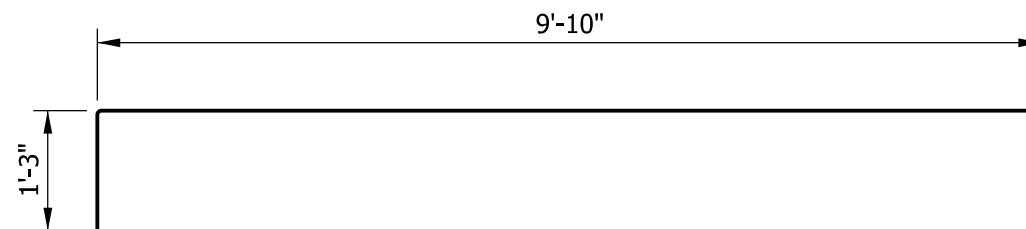


7801 x 12'-4"

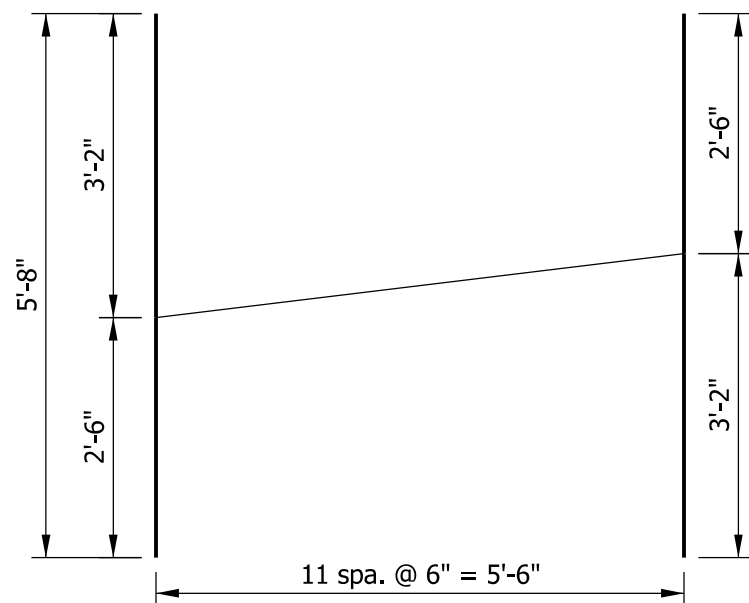


12 - #5 x 5'-8"
CUTTING DIAGRAM

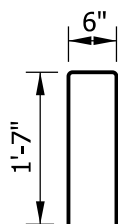


5805 x 4'-8"

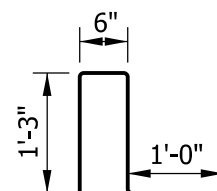

5811 x 4'-0"

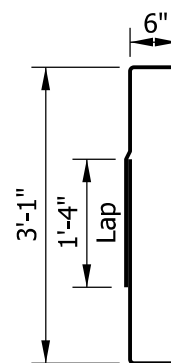

5812 x 8'-6"

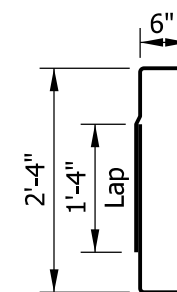

5813 x 7'-0"

NOTES


1. See Standard Drawing E 706-TTXX-01 for elevations and plan.
2. All chamfered edges shall be 3/4".
- ③ Construction joint type A. See Standard Drawing E 702-CJTA-01 for details.
4. See Standard Drawing E 703-BRST-01 for reinforcing-bar bending details and notes.
- ⑤ RCBA extension for bridge railing transition type TTX. See Standard Drawing E 609-TBAE-02 for details.

INDIANA DEPARTMENT OF TRANSPORTATION

CONCRETE BRIDGE RAILING
TRANSITION, TTX

SEPTEMBER 2012

STANDARD DRAWING NO. E 706-TTXX-02

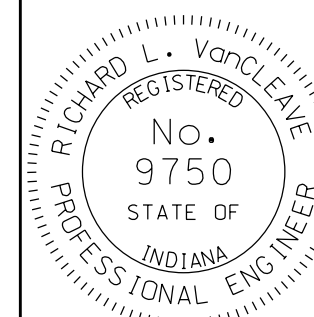

/s/ Richard L. VanCleave 09/04/12
SUPERVISOR, ROADWAY STANDARDS DATE

/s/ Mark A. Miller 09/04/12
CHIEF ENGINEER DATE