




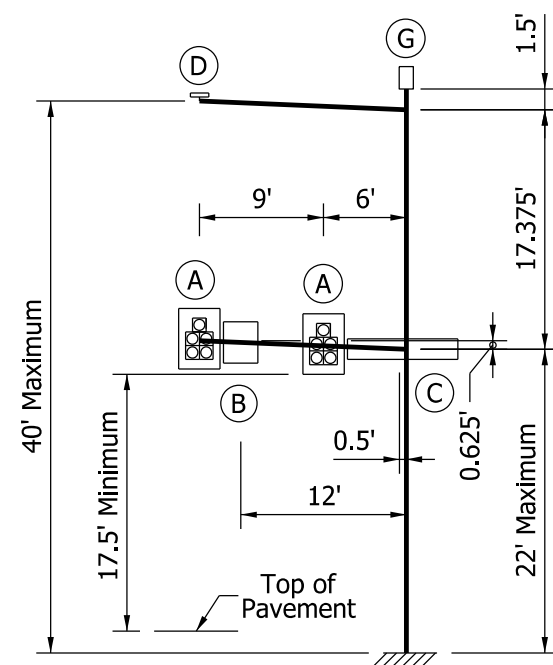


15' ARM

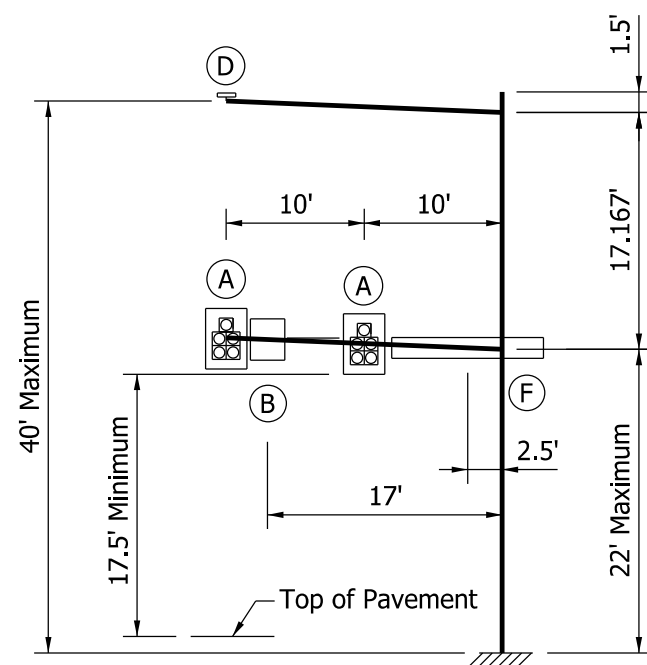


20' ARM

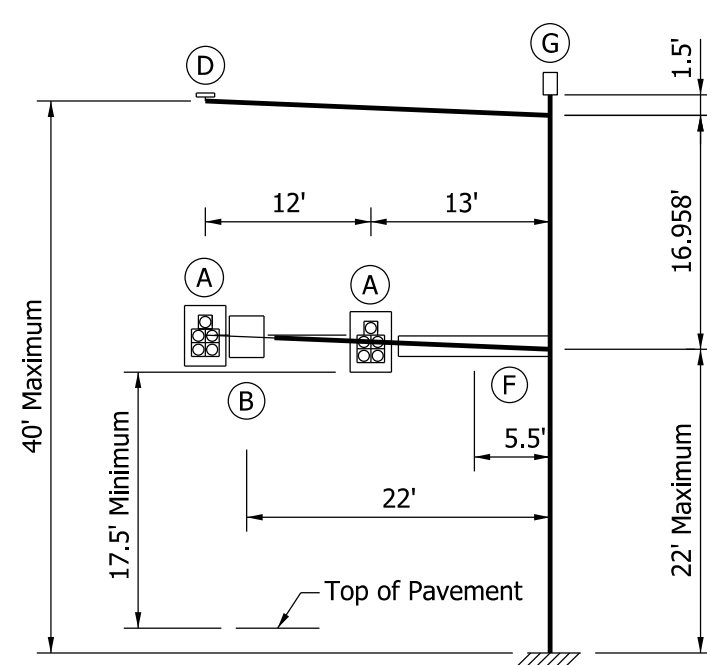

25' ARM

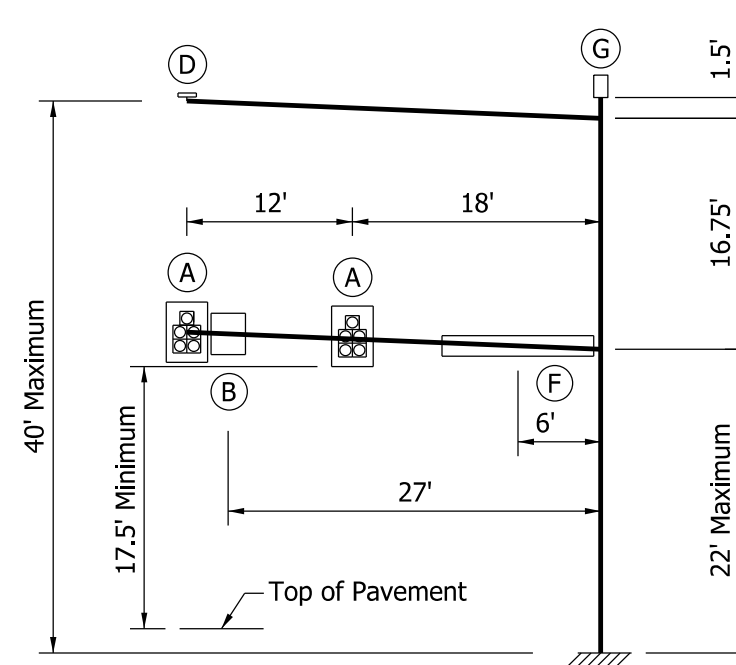

30' ARM

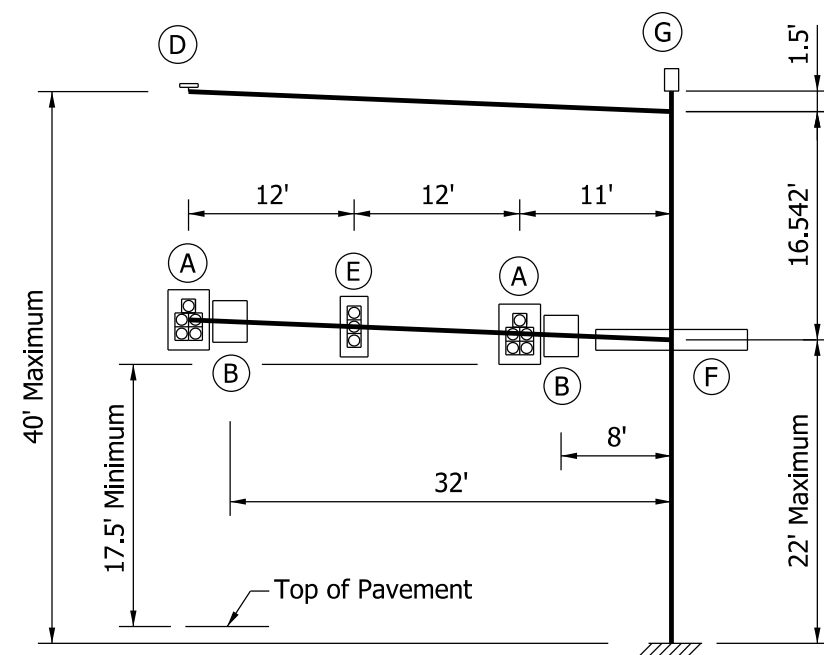

35' ARM

LEGEND	
DEVICE	DESCRIPTION
(A)	12" - 5 Section Signal Head With Backplates
(B)	36" x 30" Regulatory Sign
(C)	18" x 96" Street Name Sign
(D)	1 - Mounted Camera
(E)	12" - 3 Section Signal Head With Backplates
(F)	18" x 132" Street Name Sign
(G)	Top Pole Luminaire


NOTE:

1. The structure arms and pole are designed for the above loading conditions. Foundation types A and C are designed for arms having length of 35 ft or less. See Standard Drawings E 805-TSCS-15 and -17 for foundation types A and C.

INDIANA DEPARTMENT OF TRANSPORTATION

**TRAFFIC SIGNAL CANTILEVER STRUCTURE
COMBINATION ARM LOADING
FOR ARM OF 35' OR LESS
SEPTEMBER 2012**

STANDARD DRAWING NO. E 805-TSCS-13

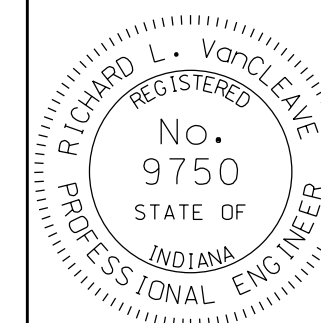

/s/ Richard L. VanCleave 09/04/12
SUPERVISOR, ROADWAY STANDARDS DATE

/s/ Mark A. Miller 09/04/12
CHIEF ENGINEER DATE