
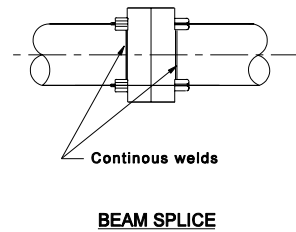
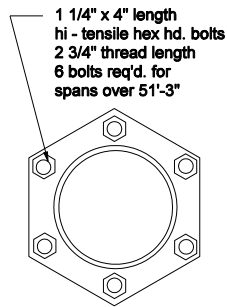


OVERHEAD BRIDGE

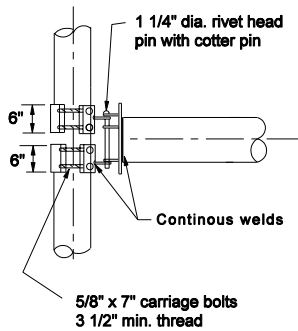

INDIANA DEPARTMENT OF TRANSPORTATION	
OVERHEAD SIGN BRIDGE SPANS	
MARCH 2004	
STANDARD DRAWING NO. E 802-SNOB-01	
	/s/ Richard L. VarCleave 3-01-04 DESIGN STANDARDS ENGINEER DATE
	/s/ Richard K. Smutzer 3-01-04 CHIEF HIGHWAY ENGINEER DATE
DESIGN STANDARDS ENGINEER	