


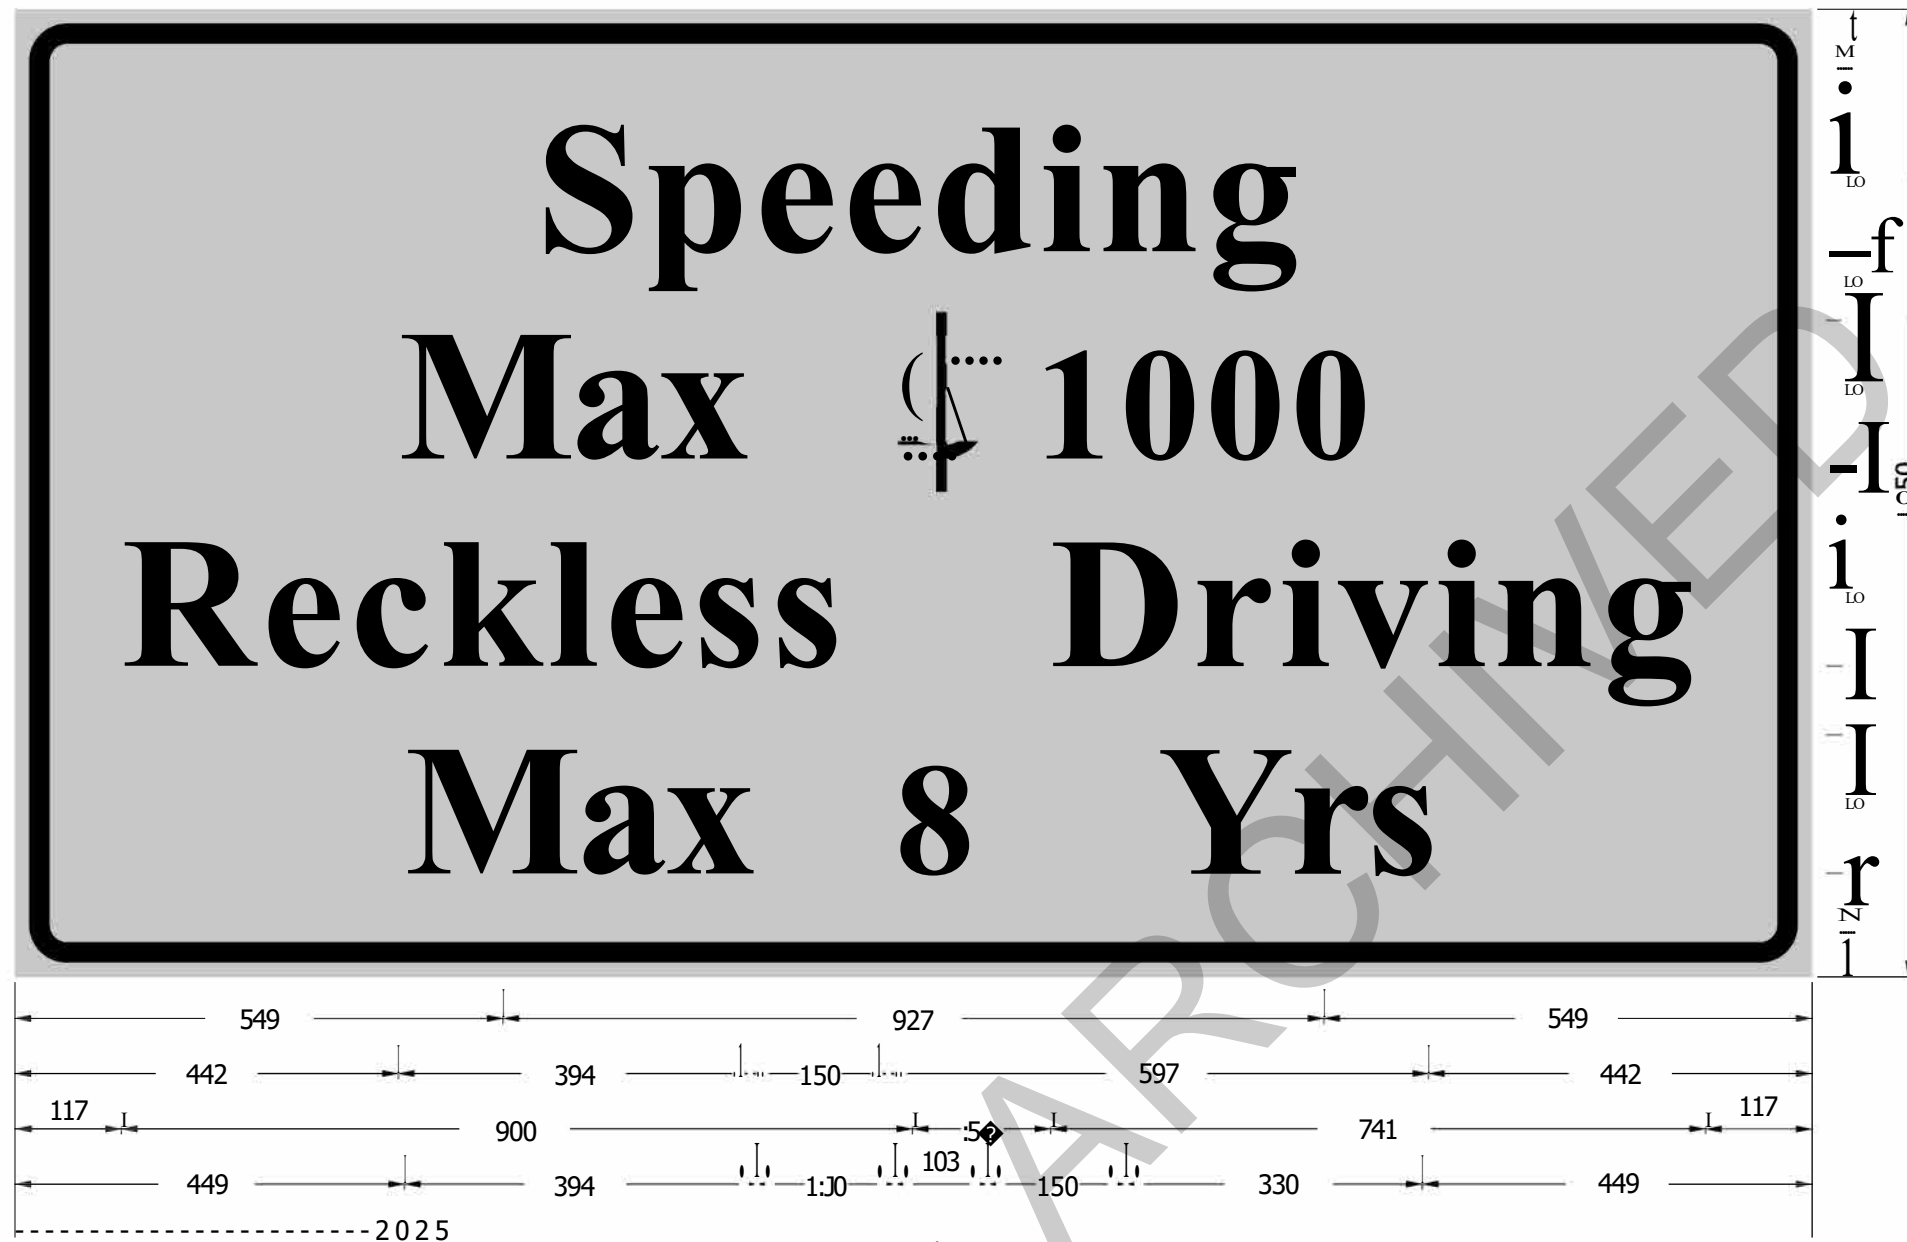

6 D UPPER AND LOWER; 57 Radius, 22 Border, 16 Indent, Black on Orange;
[Speeding] D; [Max \$1000] D; [Reckless Driving] D; [Max 8 Yrs] D;

XG 20-7

All Dimensions are in mm unless otherwise specified.

INDIANA DEPARTMENT OF TRANSPORTATION

WORKSITE ADDED
PENALTY SIGN 1950 x 1050