
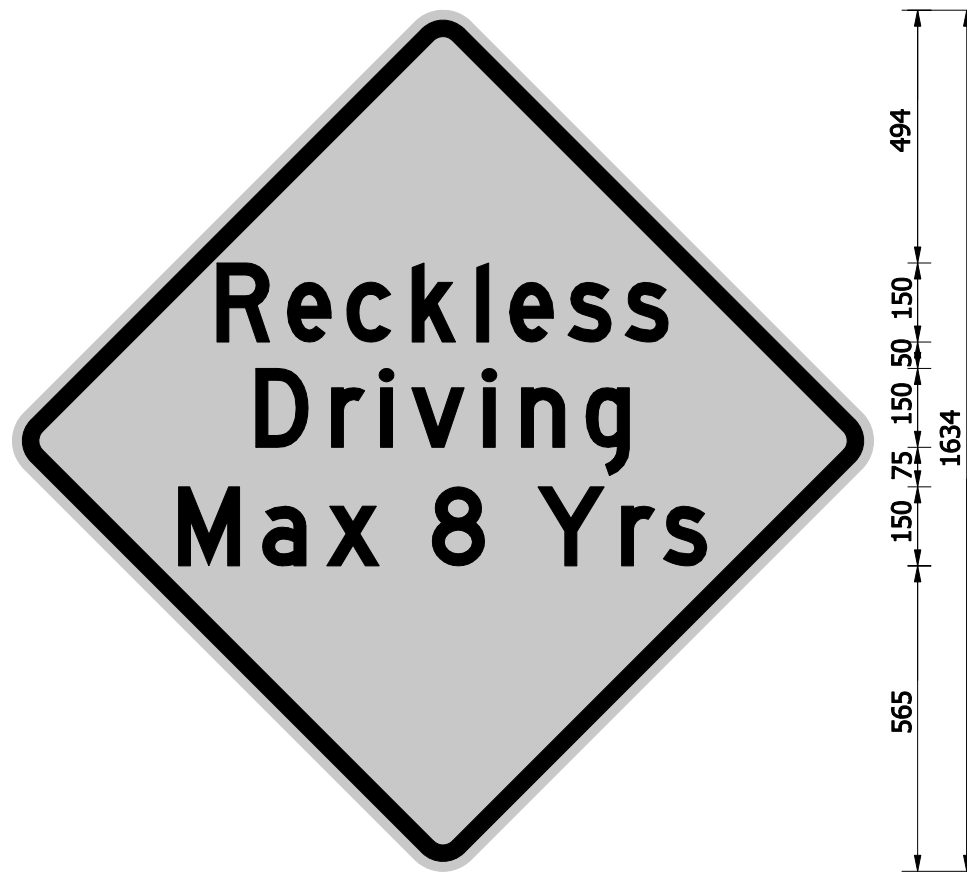
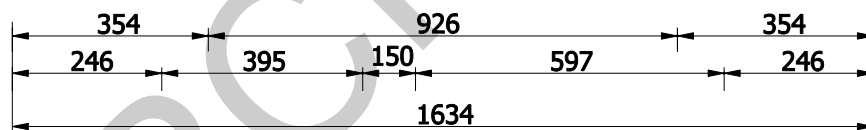


1200 x 1200 ; 6 D UPPER AND LOWER
 1200 across sides 76 Radius, 32 Border, 19 Indent, Black on Orange;
 [Reckless] D; [Driving] D; [Max 8 Yrs] D;

XG20-7b

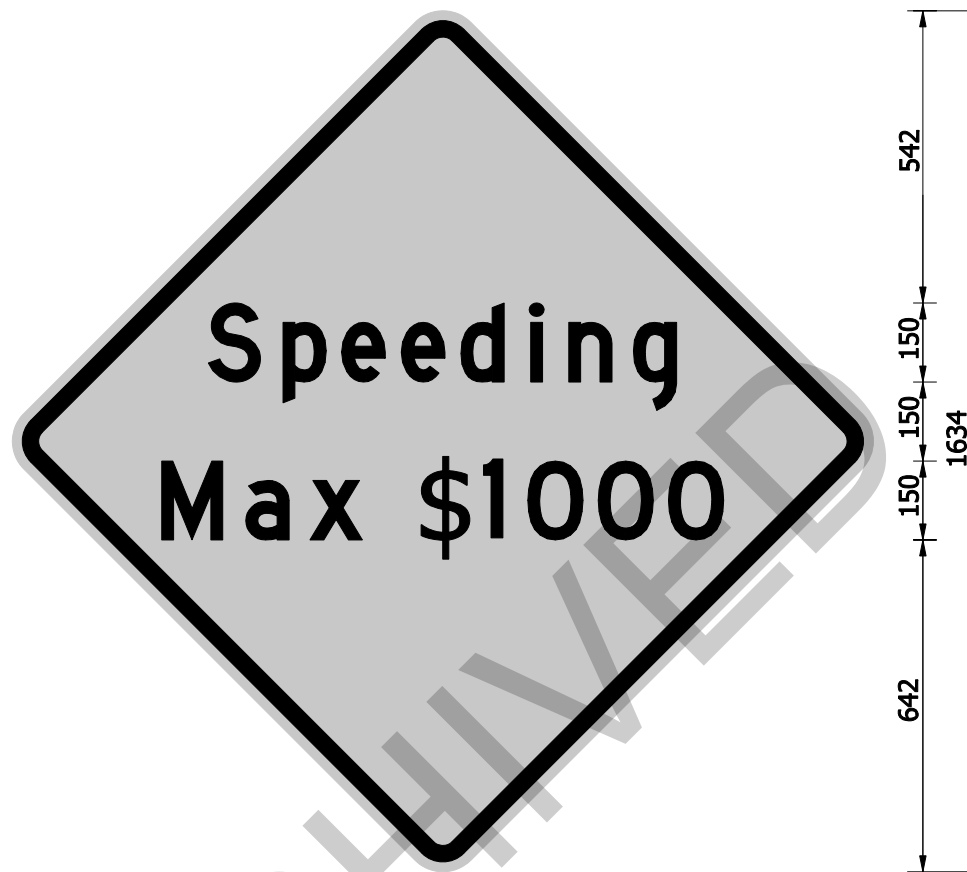

1200 x 1200 ; 6 D UPPER AND LOWER
 1200 across sides 76 Radius, 32 Border, 19 Indent, Black on Orange;
 [Speeding] D; [Max \$1000] D;

XG20-7c

All Dimensions are in mm unless otherwise specified.

INDIANA DEPARTMENT OF TRANSPORTATION

WORKSITE ADDED
 PENALTY SIGN 1200 x 1200