
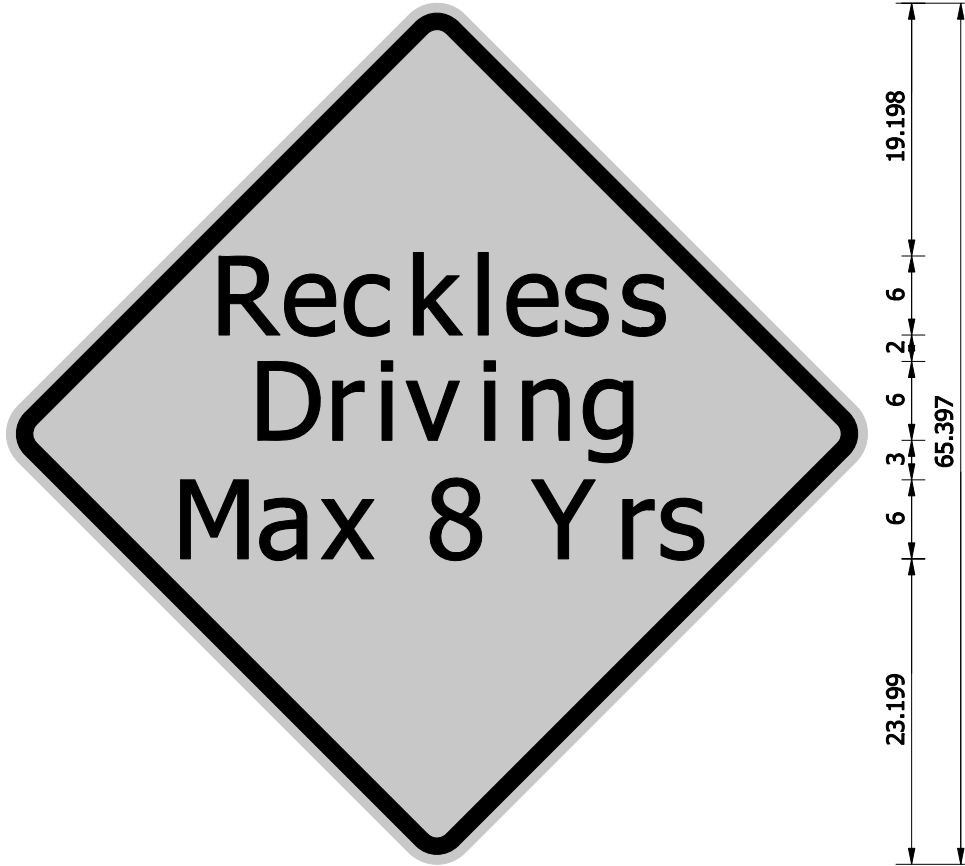
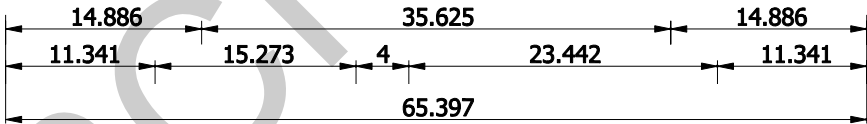


48x48 ; 6 D UPPER AND LOWER  
48.000" across sides 3.000" Radius, 1.250" Border, 0.750" Indent, Black on Orange;  
[Reckless] D; [Driving] D; [Max 8 Yrs] D;

XG20-7b

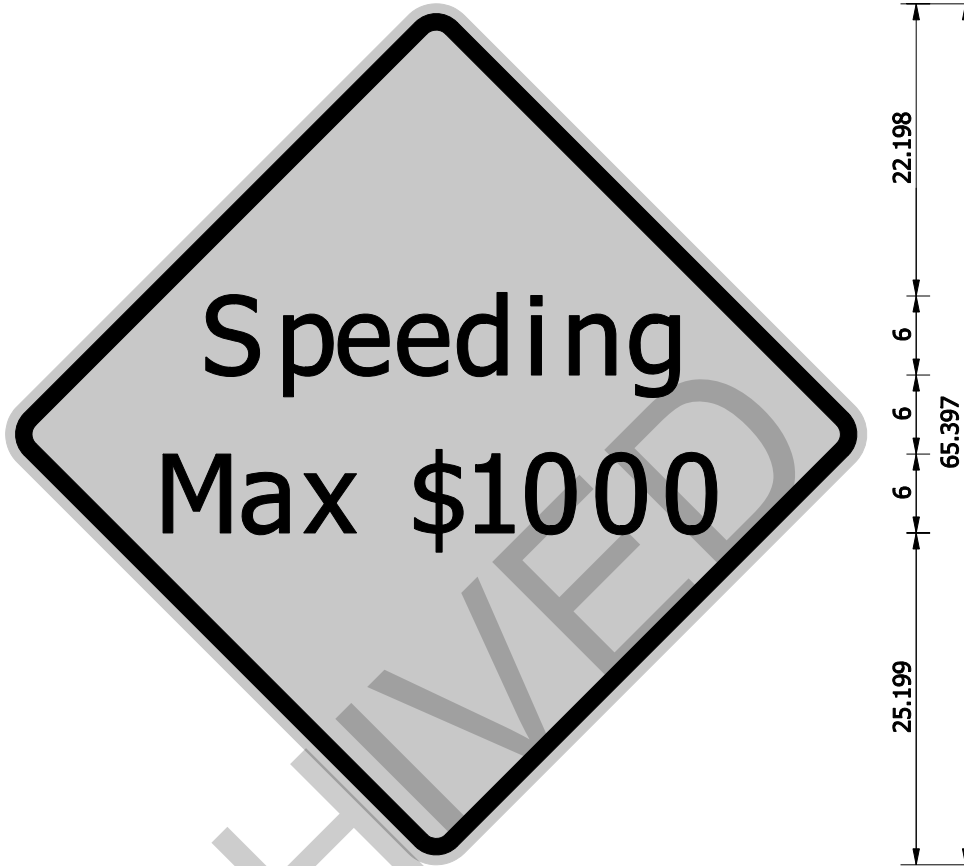

48x48 ; 6 D UPPER AND LOWER  
48.000" across sides 3.000" Radius, 1.250" Border, 0.750" Indent, Black on Orange;  
[Speeding] D; [Max \$1000] D;

XG20-7c

|                                         |
|-----------------------------------------|
| INDIANA DEPARTMENT OF TRANSPORTATION    |
| WORKSITE ADDED<br>PENALTY SIGNS 48 x 48 |