


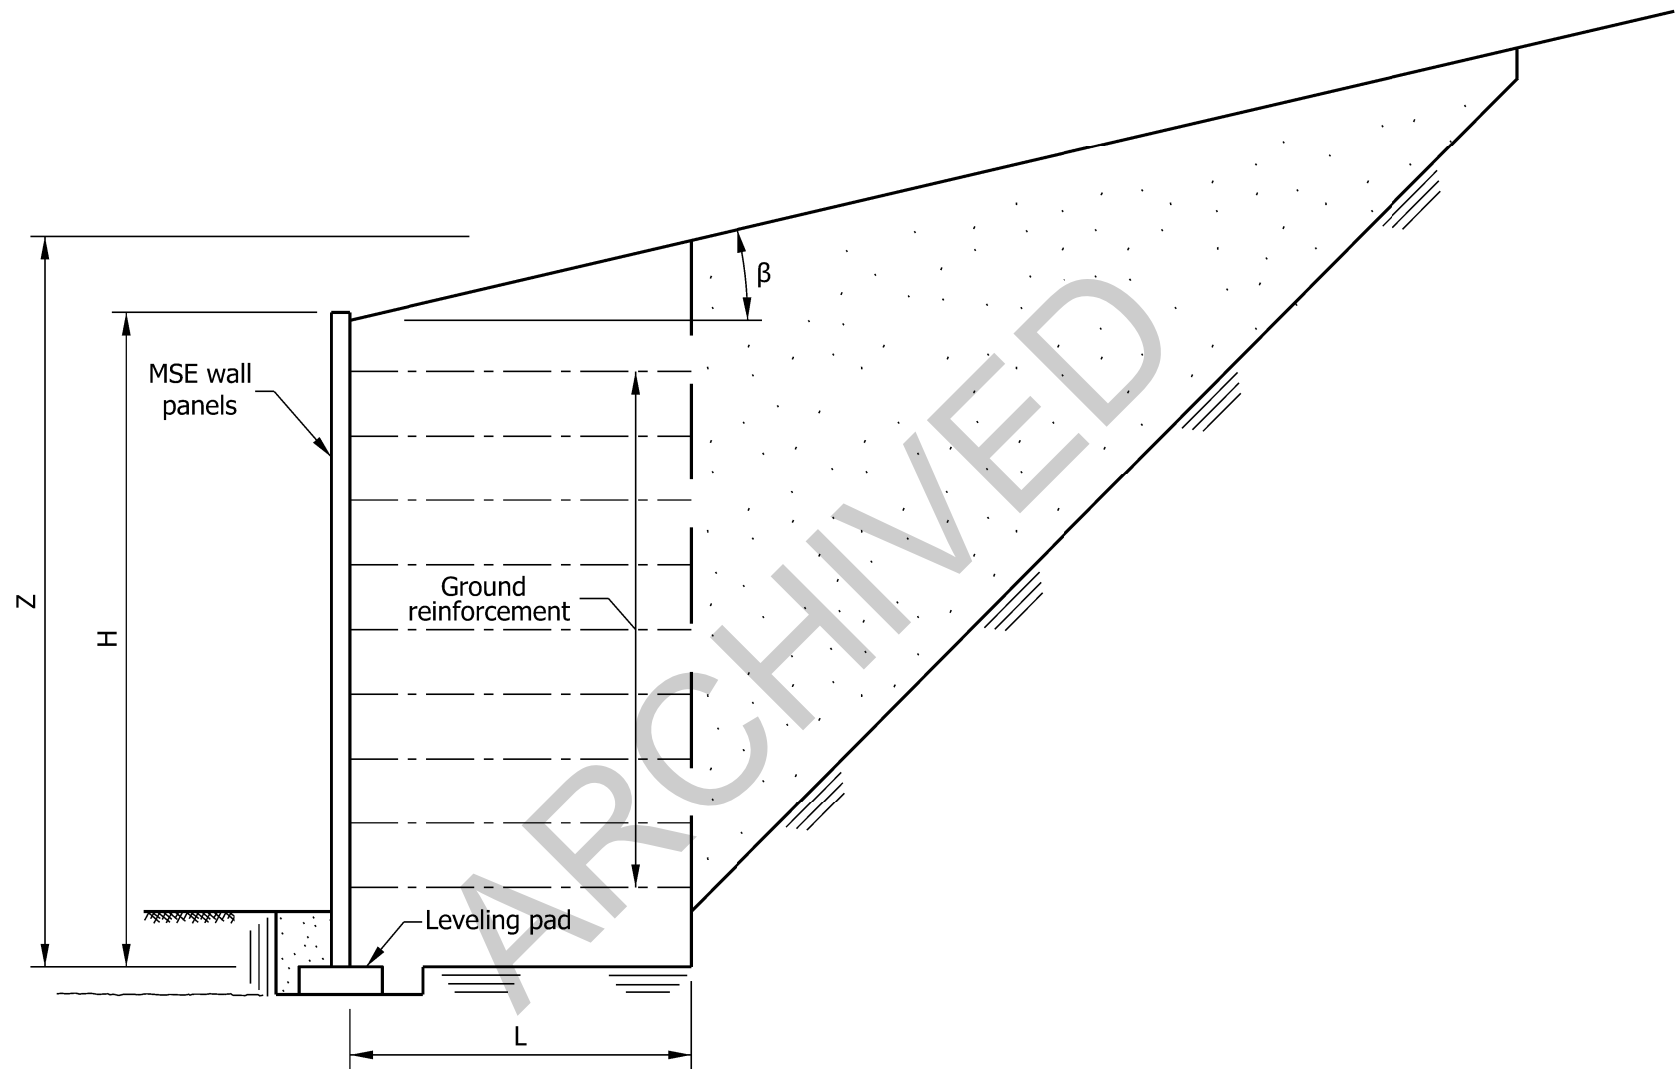

MSE RETAINING WALL SECTION SHOWING EXTERNAL-STABILITY VALUES

Figure 410-5(0)A