



NOTE: ALL REINFORCING STEEL
SHALL BE EPOXY COATED.

NOTE: ALL DIMENSIONS
ARE IN mm.

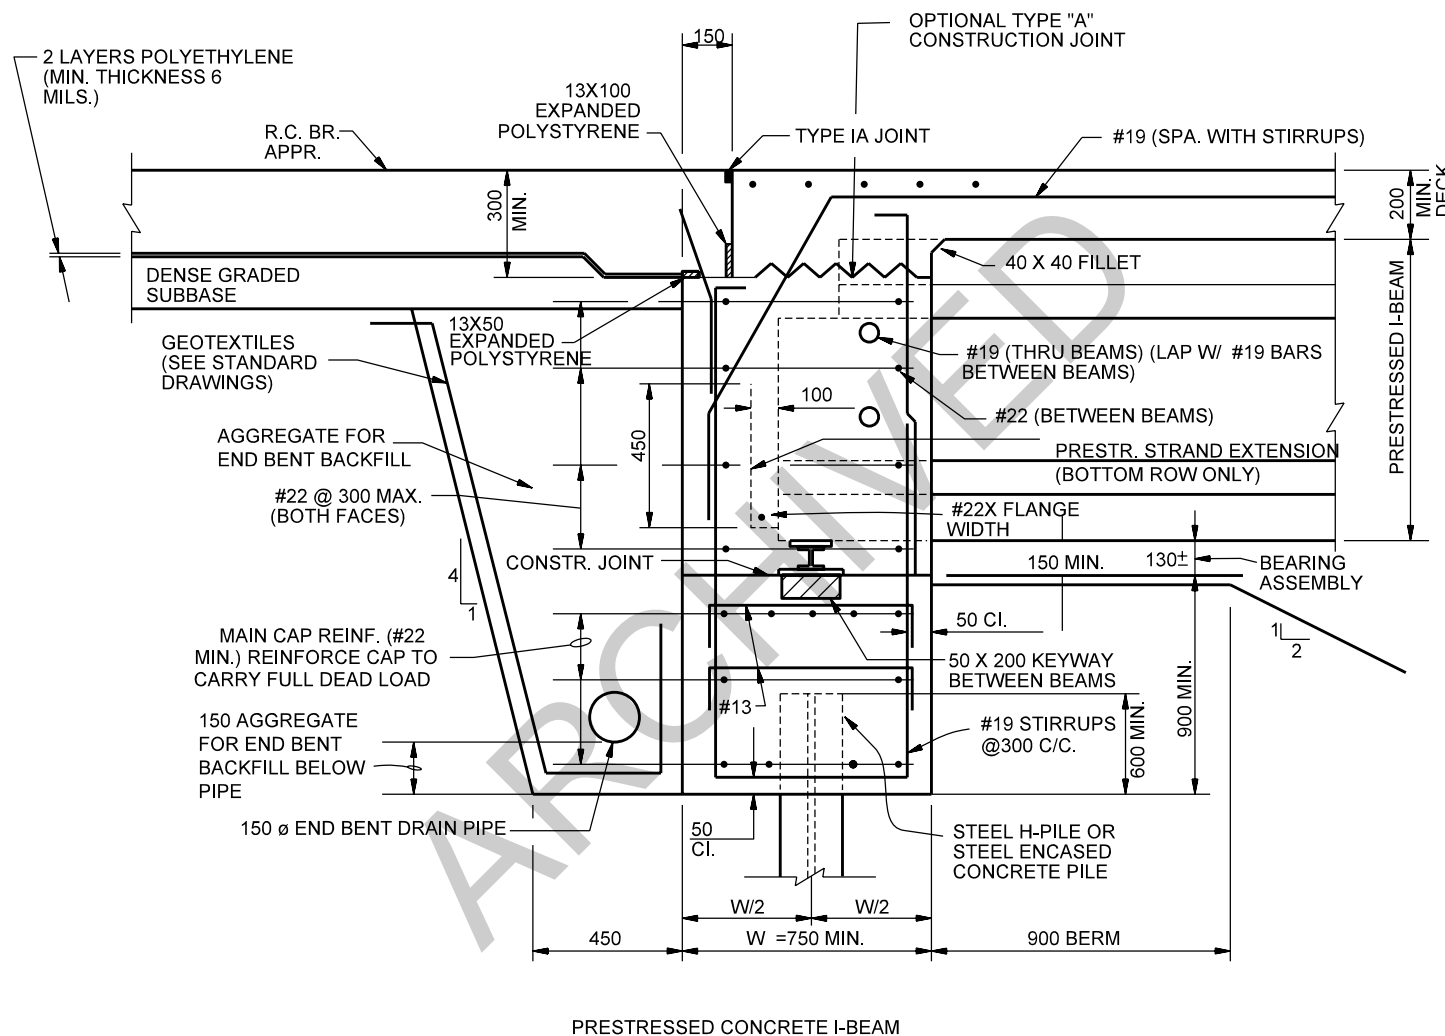


SUGGESTED INTEGRAL END BENT DETAILS
(Beams Attached to Concrete Cap, Method B)
Figure 67-1C
(Page 1 of 4)

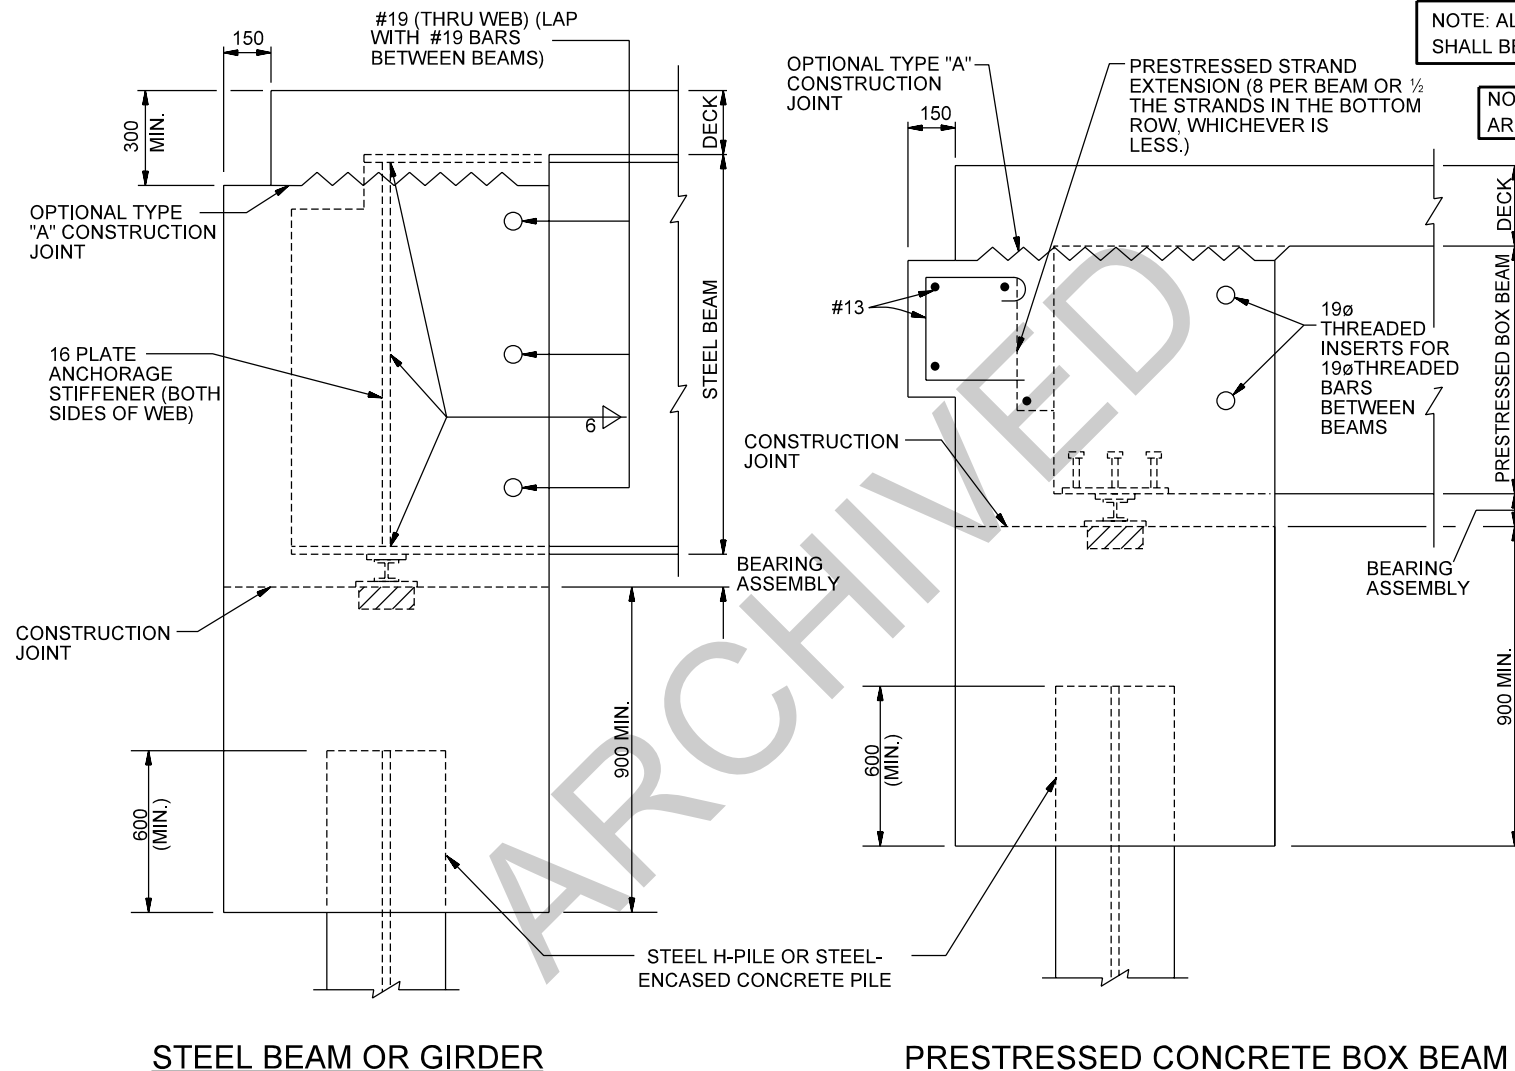


SUGGESTED INTEGRAL END BENT DETAILS
(Beams Attached to Concrete Cap, Method B)
Figure 67-1C
(Page 2 of 4)


NOTE: ALL DIMENSIONS
ARE IN mm.

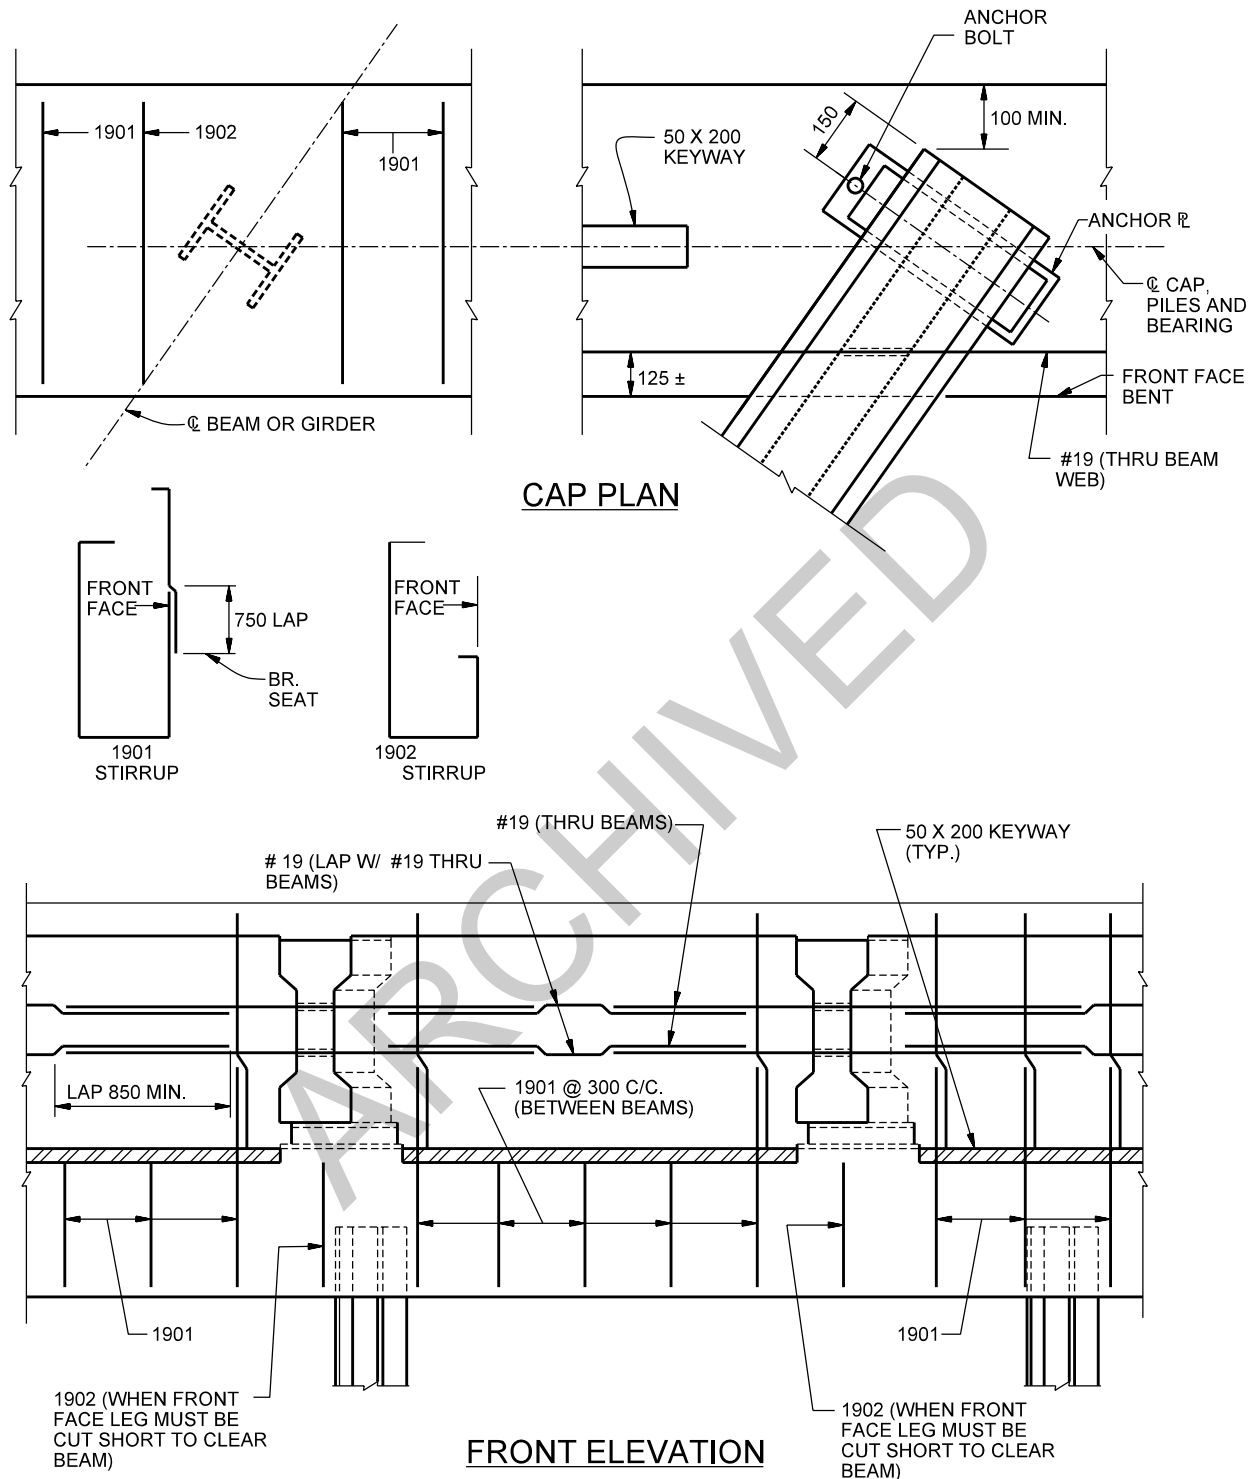


SUGGESTED INTEGRAL END BENT DETAILS
(Beams Attached to Concrete Cap, Method B)
Figure 67-1C
(Page 3 of 4)

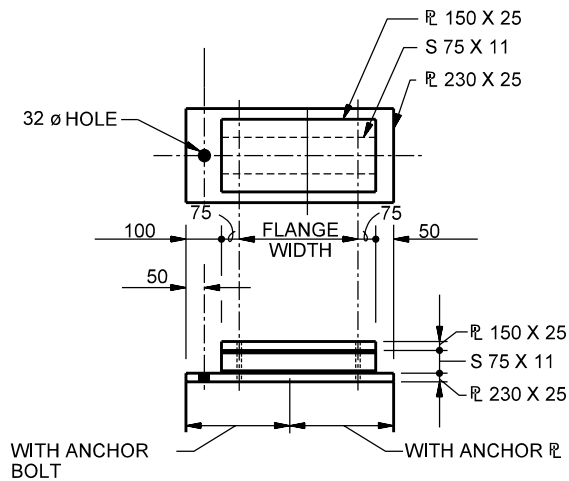


BEARING ASSEMBLY
TOP / SIDE VIEW

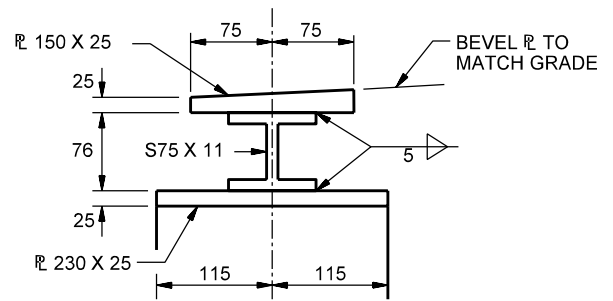


BEARING ASSEMBLY
END VIEW

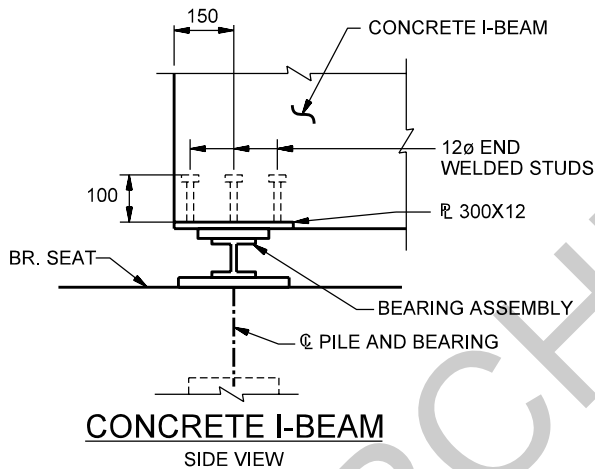

CONCRETE I-BEAM
SIDE VIEW

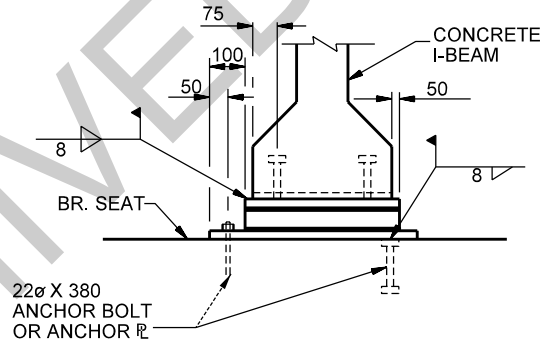

CONCRETE I-BEAM
END VIEW

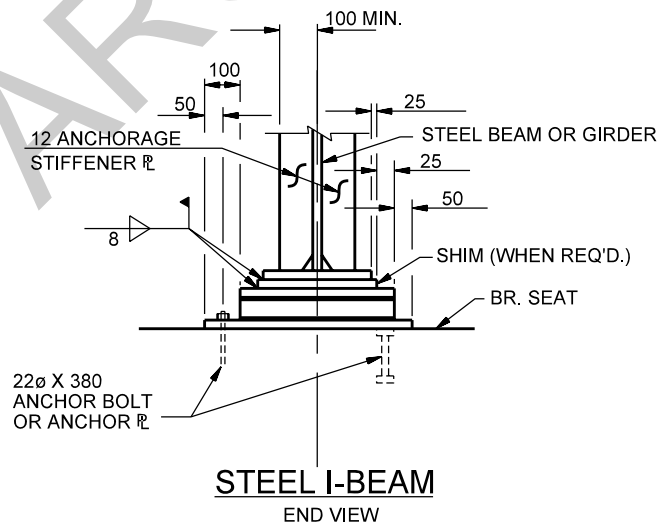

STEEL I-BEAM
END VIEW

SUGGESTED INTEGRAL END BENT DETAILS
(Beams Attached Directly to Concrete Cap, Method B)
Figure 67-1C
(Page 4 of 4)