



SECTION SHOWING TRANSVERSE TENSIONING ROD

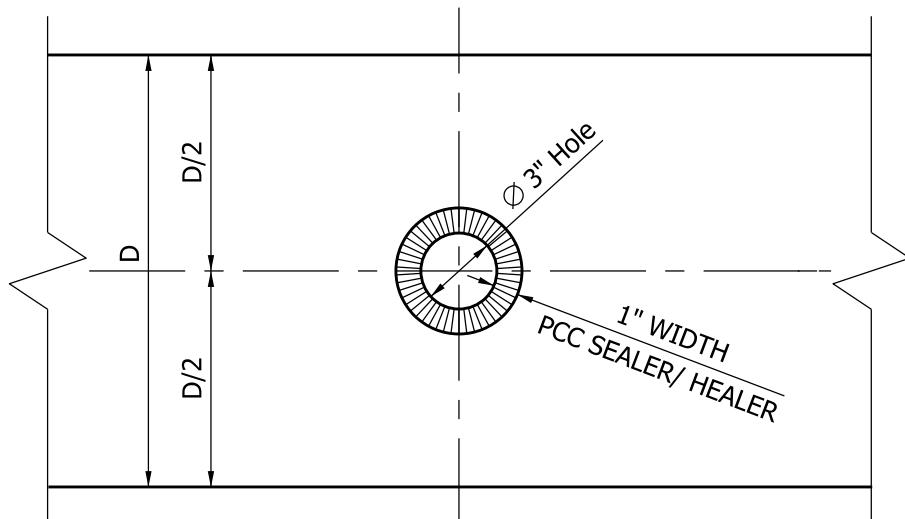


SECTION AT
FACE OF BEAM

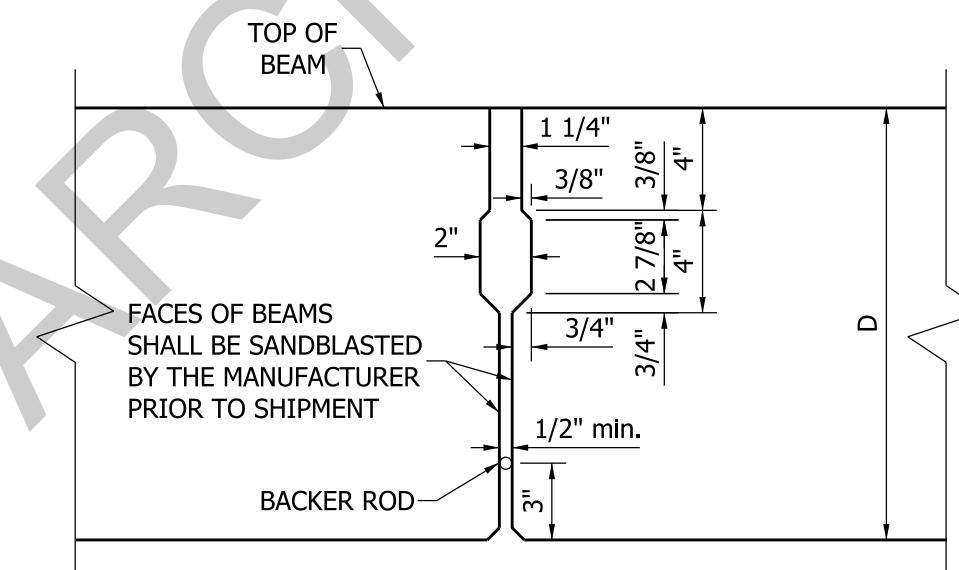

SECTION SHOWING
JOINT BETWEEN BEAMS

INDIANA DEPARTMENT OF TRANSPORTATION
BRIDGE PRESTRESSED BOX BEAM
ADJACENT BOX BEAM
TRANSVERSE TENSIONING ROD DETAILS
SEPTEMBER 2010


STANDARD DRAWING NO. E 707-BPBB-01

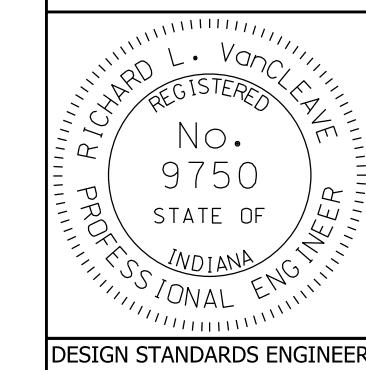


DESIGN STANDARDS ENGINEER DATE

CHIEF HIGHWAY ENGINEER DATE


DESIGN STANDARDS ENGINEER

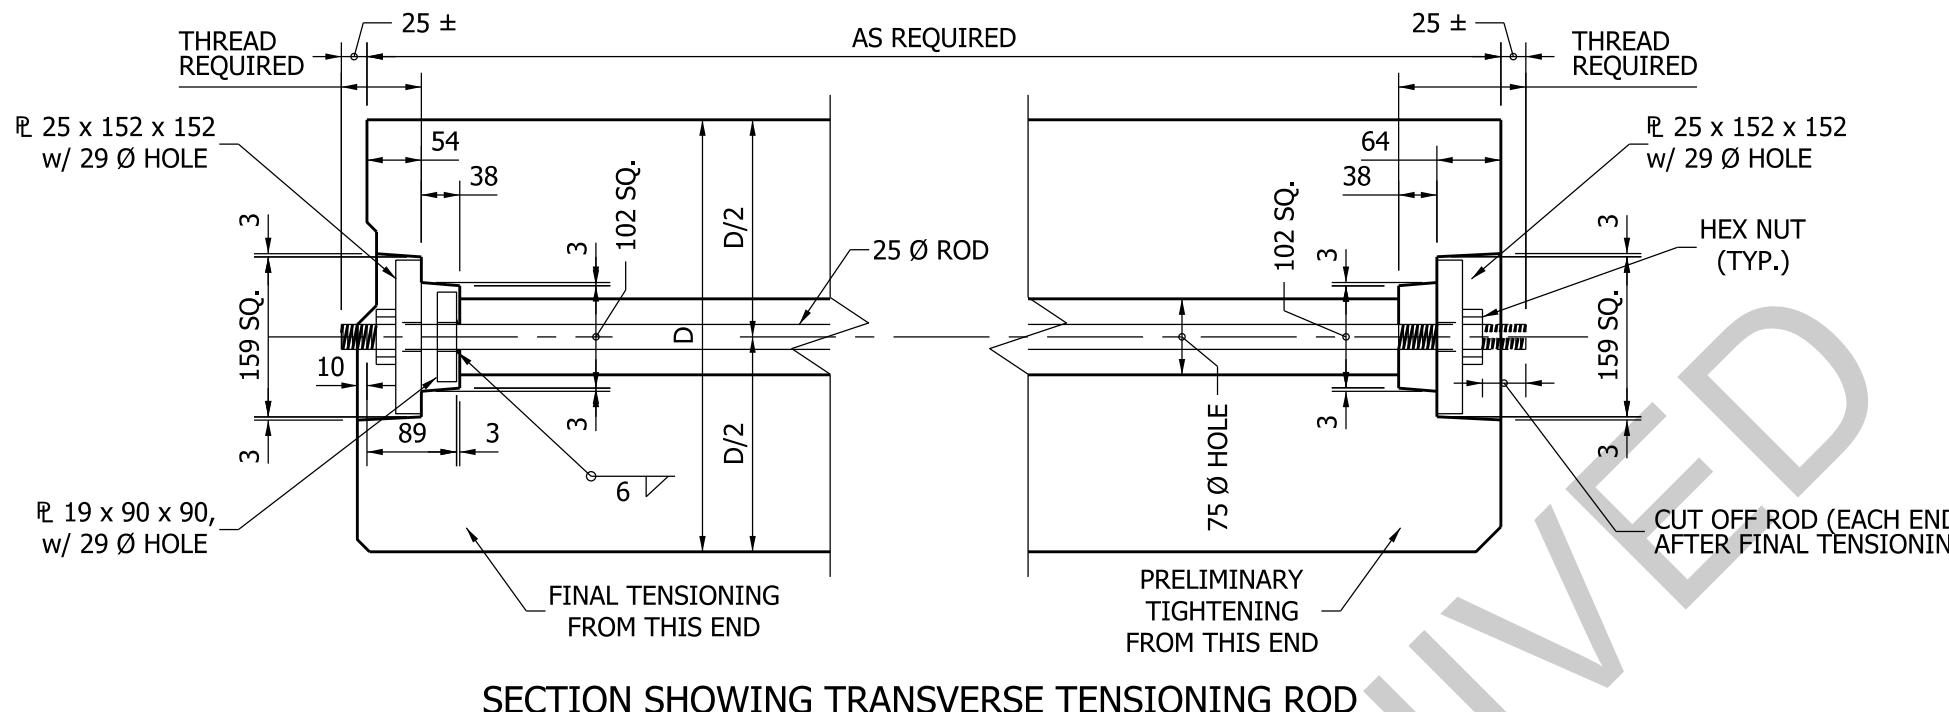

SECTION SHOWING TRANSVERSE TENSIONING ROD

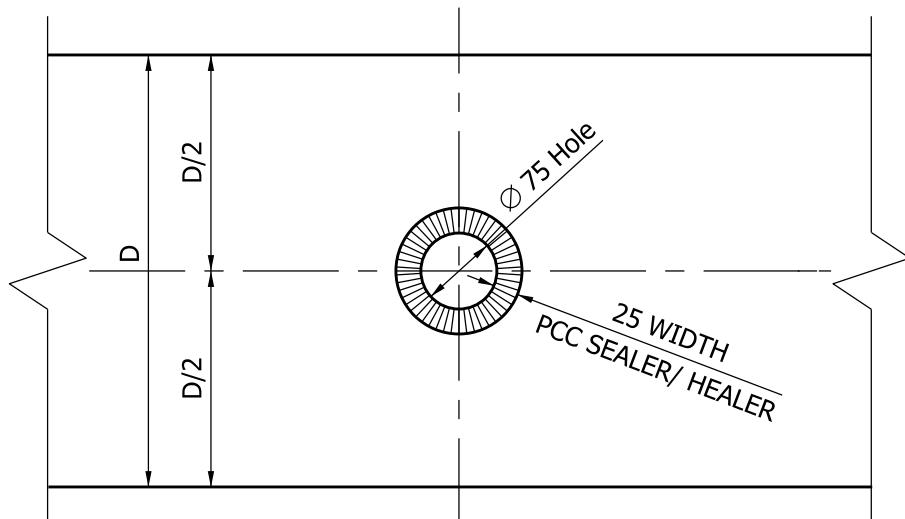

SECTION AT
FACE OF BEAM

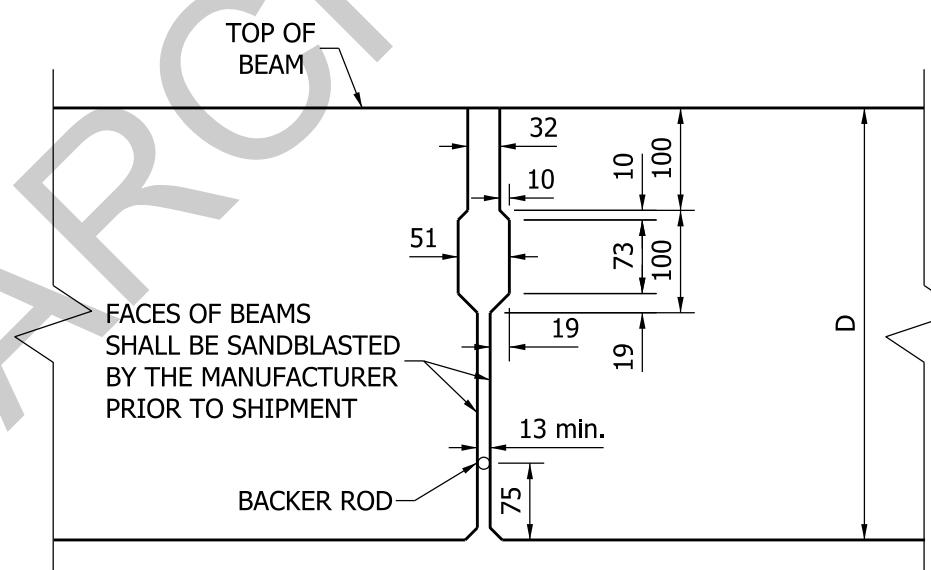


SECTION SHOWING
JOINT BETWEEN BEAMS

All Dimensions are in mm unless otherwise specified.

INDIANA DEPARTMENT OF TRANSPORTATION
BRIDGE PRESTRESSED BOX BEAM
ADJACENT BOX BEAM
TRANSVERSE TENSIONING ROD DETAILS
SEPTEMBER 2010

STANDARD DRAWING NO. 707-BPBB-01

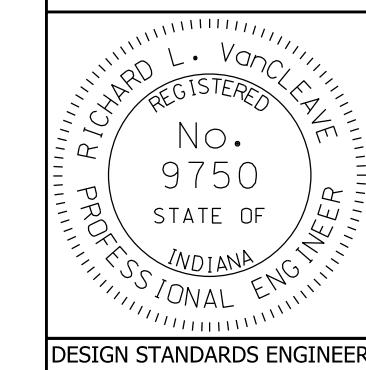

DESIGN STANDARDS ENGINEER DATE

CHIEF HIGHWAY ENGINEER DATE

DESIGN STANDARDS ENGINEER