


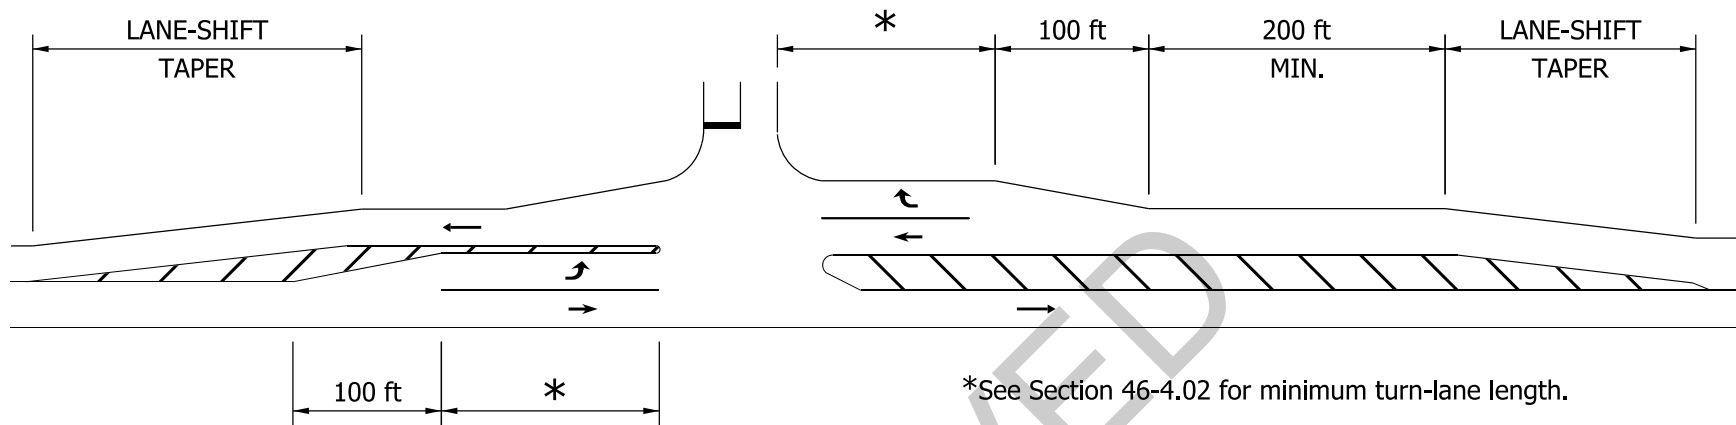

Design Speed (mph)	Lane-Shift Taper Rate
20	5:1
25	5:1
30	8:1
35	10:1
40	18:1
45	23:1
50	25:1
55	28:1
60	30:1
65	33:1
70	35:1

CHANNELIZED TURN LANE FOR 2-LANE HIGHWAY

Figure 46-4M