


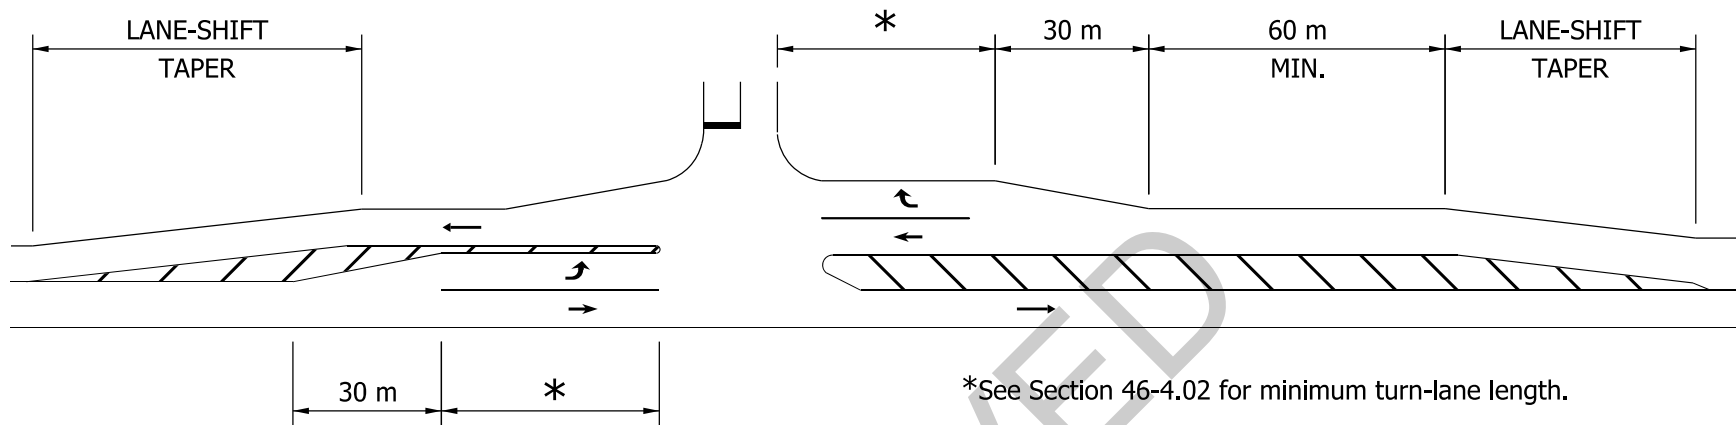

Design Speed (km/h)	Lane-Shift Taper Rate
30	5:1
40	5:1
50	8:1
60	10:1
70	23:1
80	25:1
90	28:1
100	30:1
110	35:1

CHANNELIZED TURN LANE FOR 2-LANE HIGHWAY

Figure 46-4M