


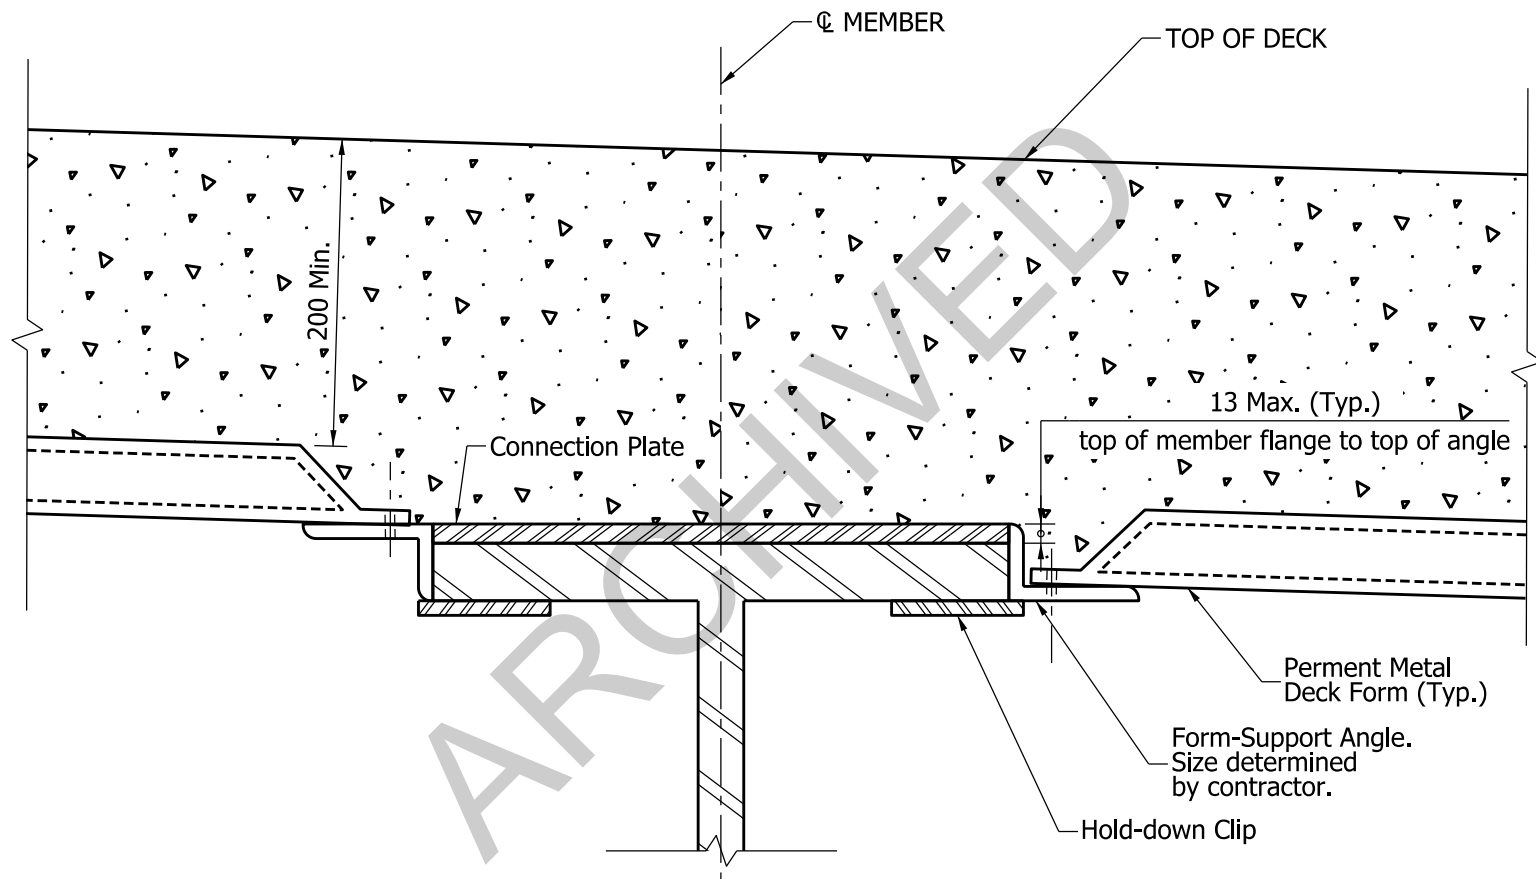

## FILLET TREATMENT FOR STRUCTURAL-STEEL MEMBER

Figure 61-4B