



**U-TURN MEDIAN OPENING**

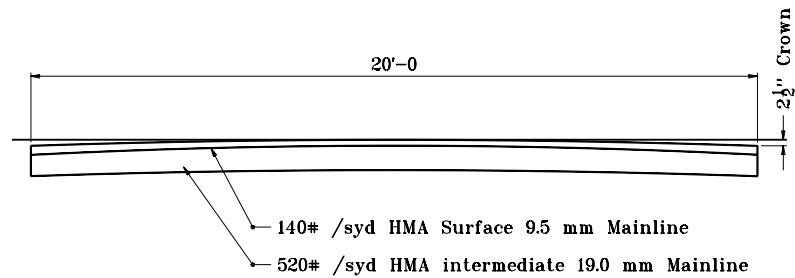

**SECTION A-A**

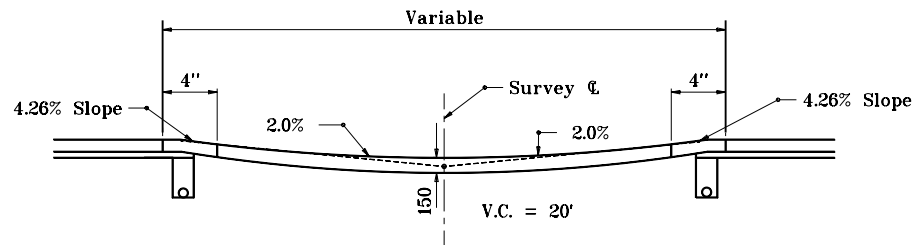


**GRADE OF U-TURN MEDIAN OPENING**

INDIANA DEPARTMENT OF TRANSPORTATION

**U-TURN MEDIAN OPENING**

JANUARY 2000

STANDARD DRAWING NO. E 610-UTMO-01

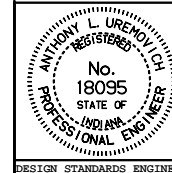

/s/ Anthony L. Uremovich 4-03-95  
DESIGN STANDARDS ENGINEER DATE

/s/ Donald W. Lucas 4-03-95  
CHIEF HIGHWAY ENGINEER DATE