



# GENERAL NOTES


- ① See Standard Drawings E 720-ICCA-01 through -03 for casting type 5 details.

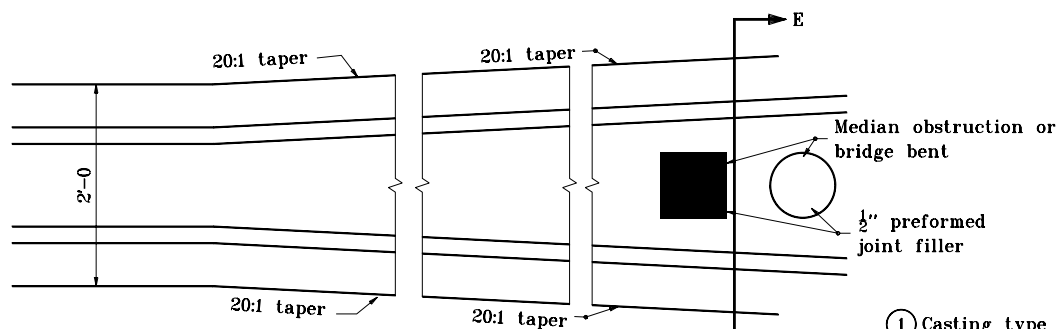


**PLAN VIEW AT  
MEDIAN OBSTRUCTION**

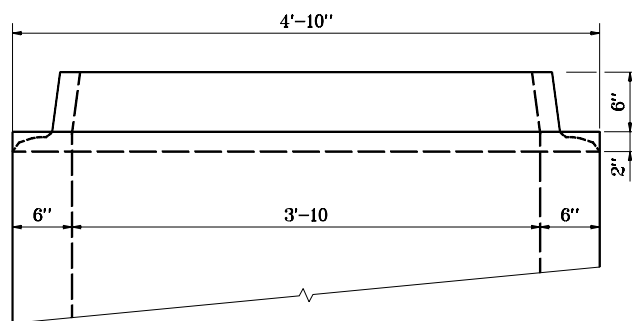


**SECTION D-D**

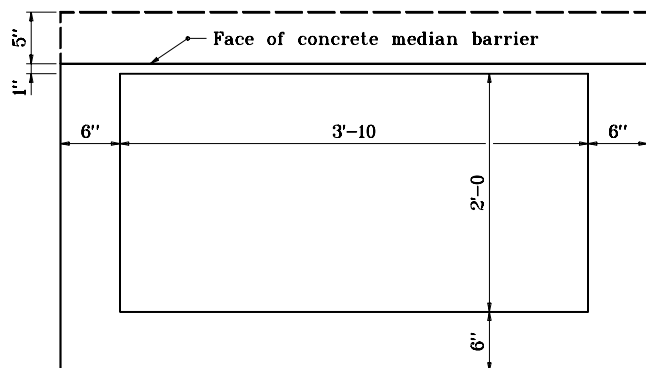

**TOP VIEW**

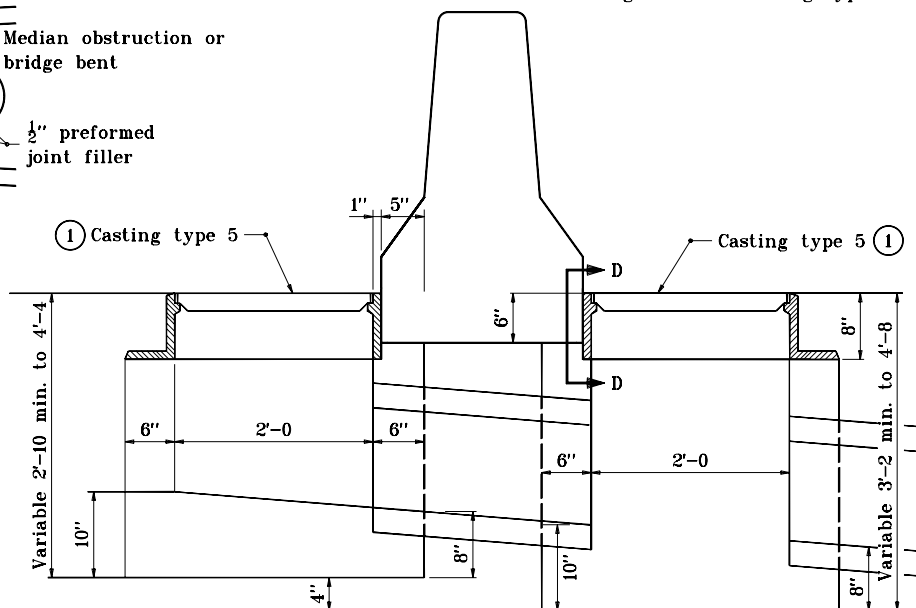

**SECTION C-C**

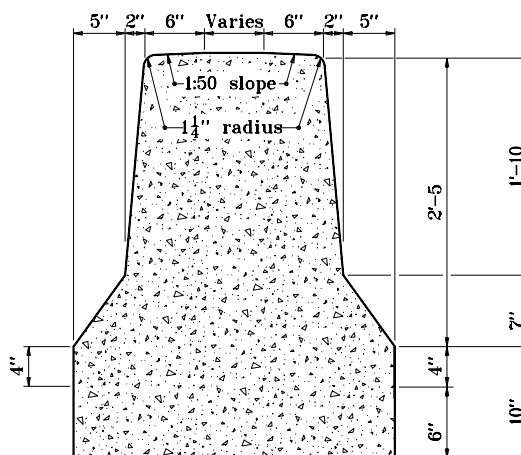

**SECTION E-E**


INDIANA DEPARTMENT OF TRANSPORTATION

## CONCRETE MEDIAN BARRIER

JANUARY 1999

STANDARD DRAWING NO. E 602-CCMB-04

DETAILS PLACED IN THIS FORMAT 7-27-99

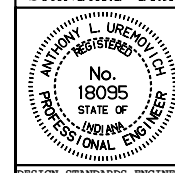

/s/ Anthony L. Uremovich 7-27-99  
DESIGN STANDARDS ENGINEER DATE

/s/ Firooz Zandi 7-27-99  
CHIEF HIGHWAY ENGINEER DATE  
ORIGINALLY APPROVED 1-04-99