



GENERAL NOTES

- ① These dimensions are based on a 6" curb height, and shall be proportionally adjusted for other curb heights.
- ② The bottom edge of the curb ramp shall be flush with the edge of the adjacent pavement and gutter line.
- ③ A 4'-0" width landing may be used where site infeasibility precludes the construction of the 5'-0" wide landing.

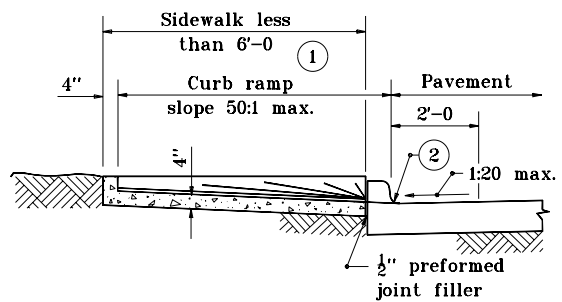

SECTION A-A

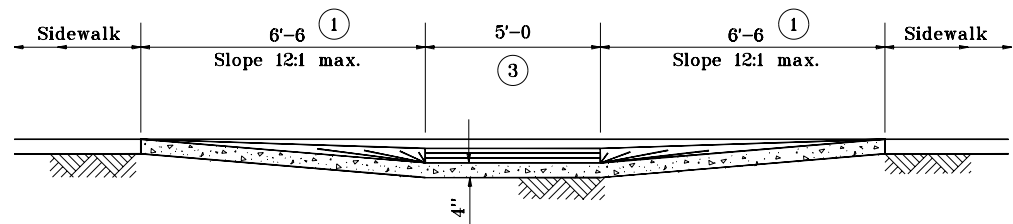

SECTION B-B

INDIANA DEPARTMENT OF TRANSPORTATION	
CURB RAMP TYPE K	
APRIL 1995	
STANDARD DRAWING NO. E 604-SWCR-10	
	DETAILS PLACED IN THIS FORMAT 7-27-99 /s/ Anthony L. Uremovich 7-27-99 DESIGN STANDARDS ENGINEER DATE /s/ Firooz Zandi 7-27-99 CHIEF HIGHWAY ENGINEER DATE ORIGINALLY APPROVED 4-03-95