



OPTIONAL SHOP SPLICE


Tooled surface between
reinf. bars

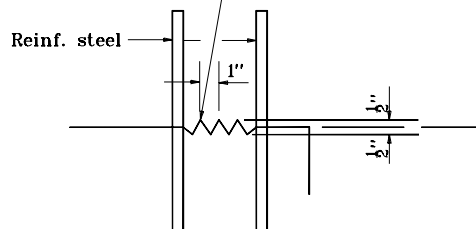

TYPE A CONSTRUCTION JOINT

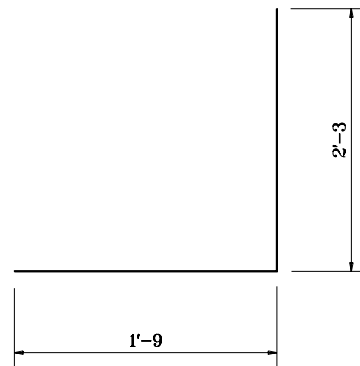

501 x 4'-0

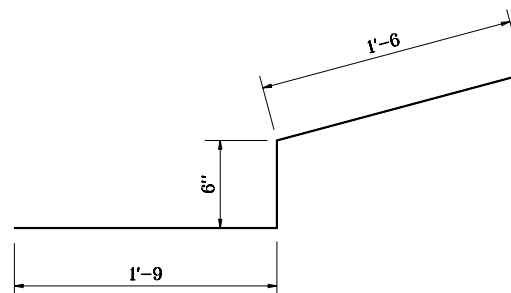

502 x 3'-9

| | |
|--------------------------------------|---|
| INDIANA DEPARTMENT OF TRANSPORTATION | |
| GRATED BOX END SECTION | |
| TYPE I | |
| JANUARY 1999 | |
| STANDARD DRAWING NO.E 715-GBTO-02 | |
| | DETAILS PLACED IN THIS FORMAT 7-27-99 /s/ Anthony L. Uremovich 7-27-99 DESIGN STANDARDS ENGINEER DATE /s/ Firooz Zandi 7-27-99 CHIEF HIGHWAY ENGINEER DATE ORIGINALLY APPROVED 1-04-99 |