




GENERAL NOTES

2. See Standard Drawing E 715-PASD-01 for anchor strap details.

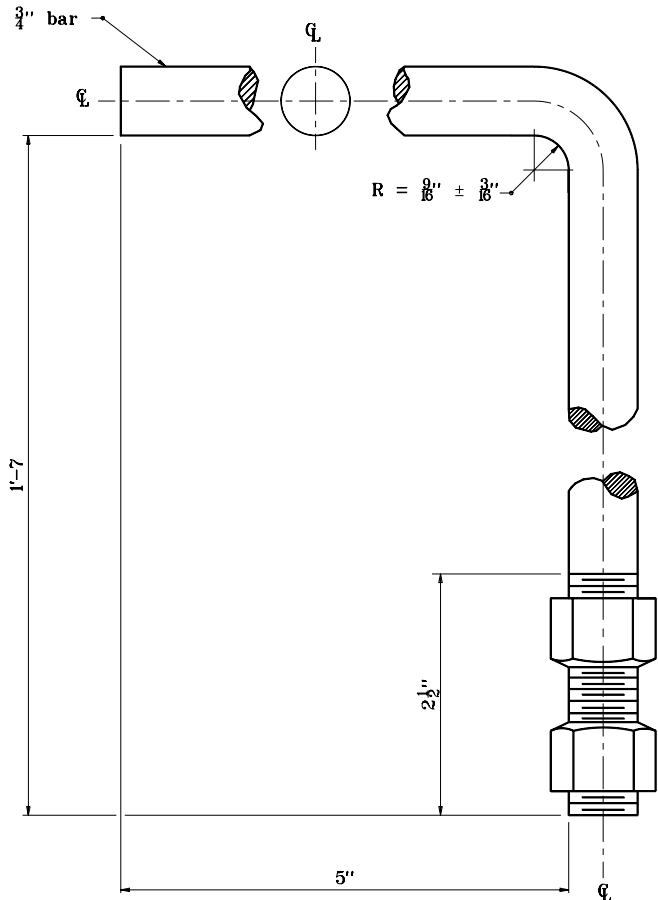

GALVANIZED HOOK BOLT AND NUTS

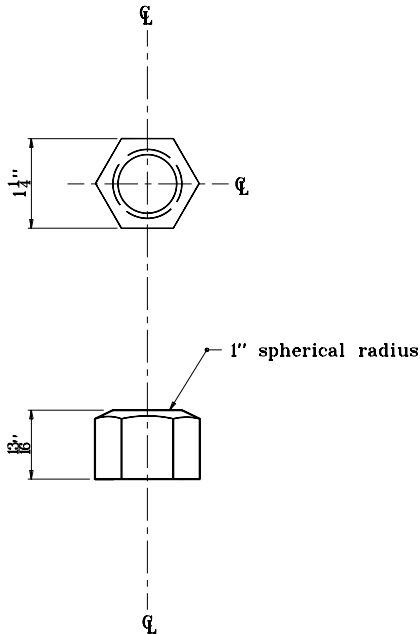

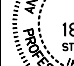INDIANA DEPARTMENT OF TRANSPORTATION	
<h1 style="text-align: center;">PIPE ANCHOR HOOK</h1> <h2 style="text-align: center;">BOLT DETAILS</h2> <p style="text-align: center;">APRIL 1995</p>	
STANDARD DRAWING NO. E 715-PAHB-01	
	DETAILS PLACED IN THIS FORMAT 7-27-99 <u>/s/ Anthony L. Uremovich</u> <u>7-23-98</u> DESIGN STANDARDS ENGINEER DATE
DESIGN STANDARDS ENGINEER	<u>/s/ Bo Ritzke Wlazinski</u> <u>7-23-98</u> CHIEF HIGHWAY ENGINEER DATE ORIGINALLY APPROVED 4-01-95