



3/4 IN. STAINLESS STEEL U-BOLT DETAIL

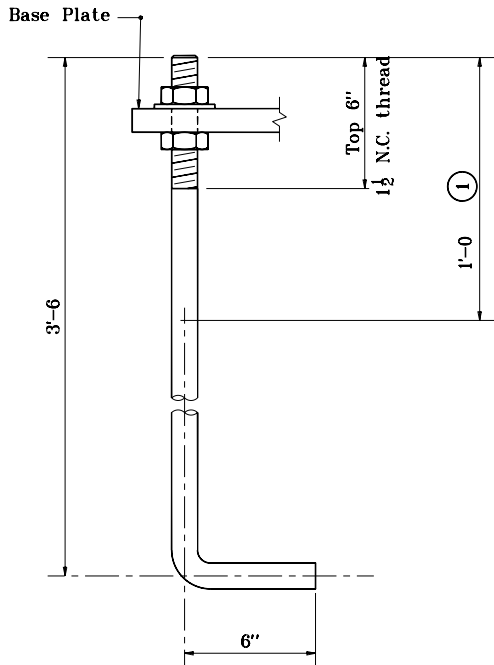


ANCHOR BOLT DETAIL

Drill and tap two holes 180°
apart for 1/2" set screws

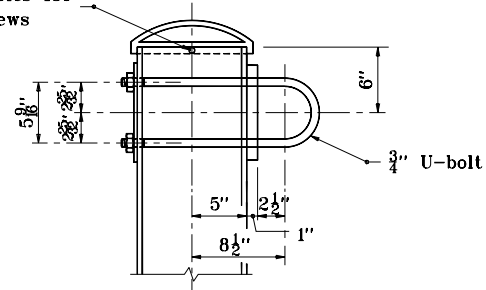

UPPER CHORD CONNECTION DETAIL

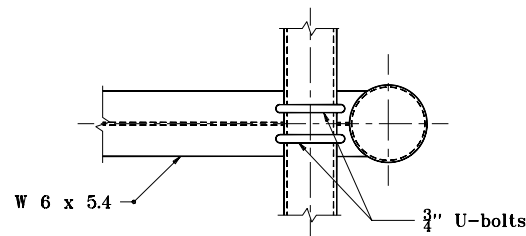

LOWER CHORD CONNECTION DETAIL

INDIANA DEPARTMENT OF TRANSPORTATION	
ALUMINUM STRUCTURE	
BOLT DETAILS	
JANUARY 2000	
STANDARD DRAWING NO.E 803-SNOH-06	
	/s/ Anthony L. Uremovich 4-01-96 DESIGN STANDARDS ENGINEER DATE
	/s/ Donald W. Lucas 4-01-96 CHIEF HIGHWAY ENGINEER DATE
DESIGN STANDARDS ENGINEER	