
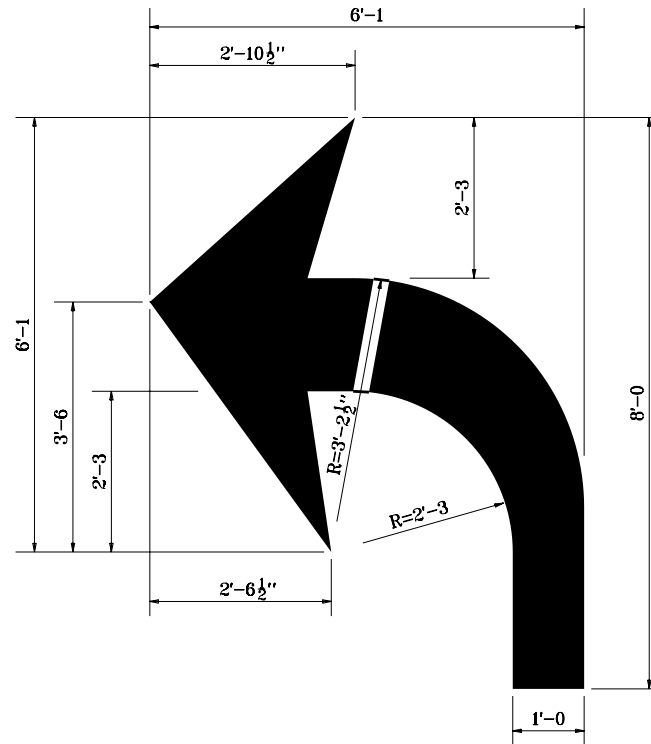


GENERAL NOTES

1. The tip of the lane indication arrow closest to the stop line shall be 20 ft in advance of the nearest edge of the stop line.

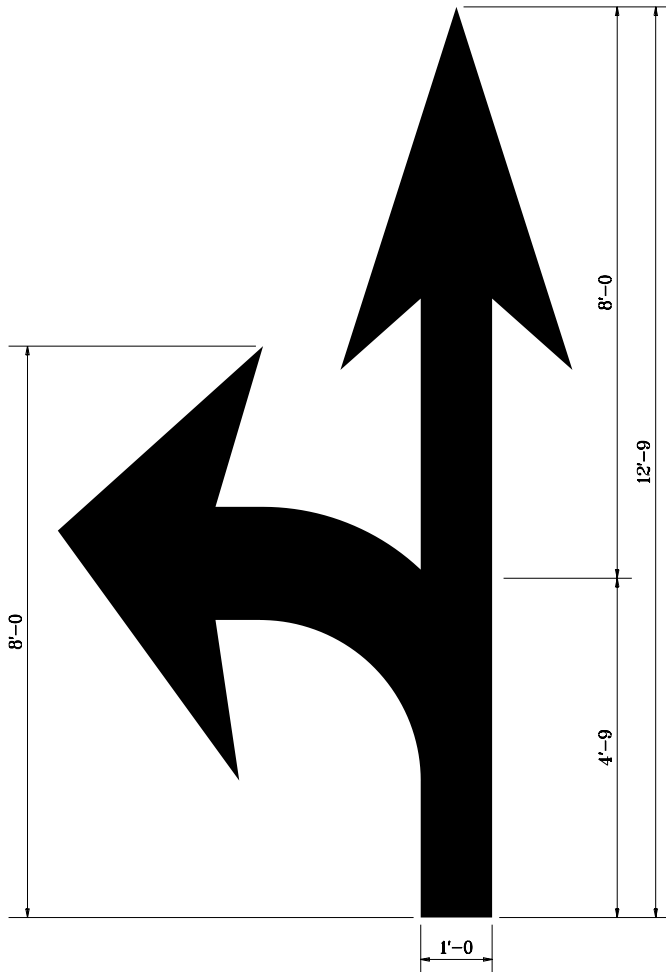

INDIANA DEPARTMENT OF TRANSPORTATION	
TRANSVERSE MARKINGS	
MARCH 1995	
STANDARD DRAWING NO E 808-MKPM-02	
	DETAILS PLACED IN THIS FORMAT 7-27-99
	/s/ Anthony L. Uremov 7-27-99 DESIGN STANDARDS ENGINEER DATE
	/s/ Firooz Zandi 7-27-99 CHIEF HIGHWAY ENGINEER DATE
	ORIGINALLY APPROVED 3-01-95