


LEGEND

- ◁ One-way white marker
- ⇄ Two-way yellow/red marker
- ▬ Lane line

R.P.M. @ 40 ft. spacing

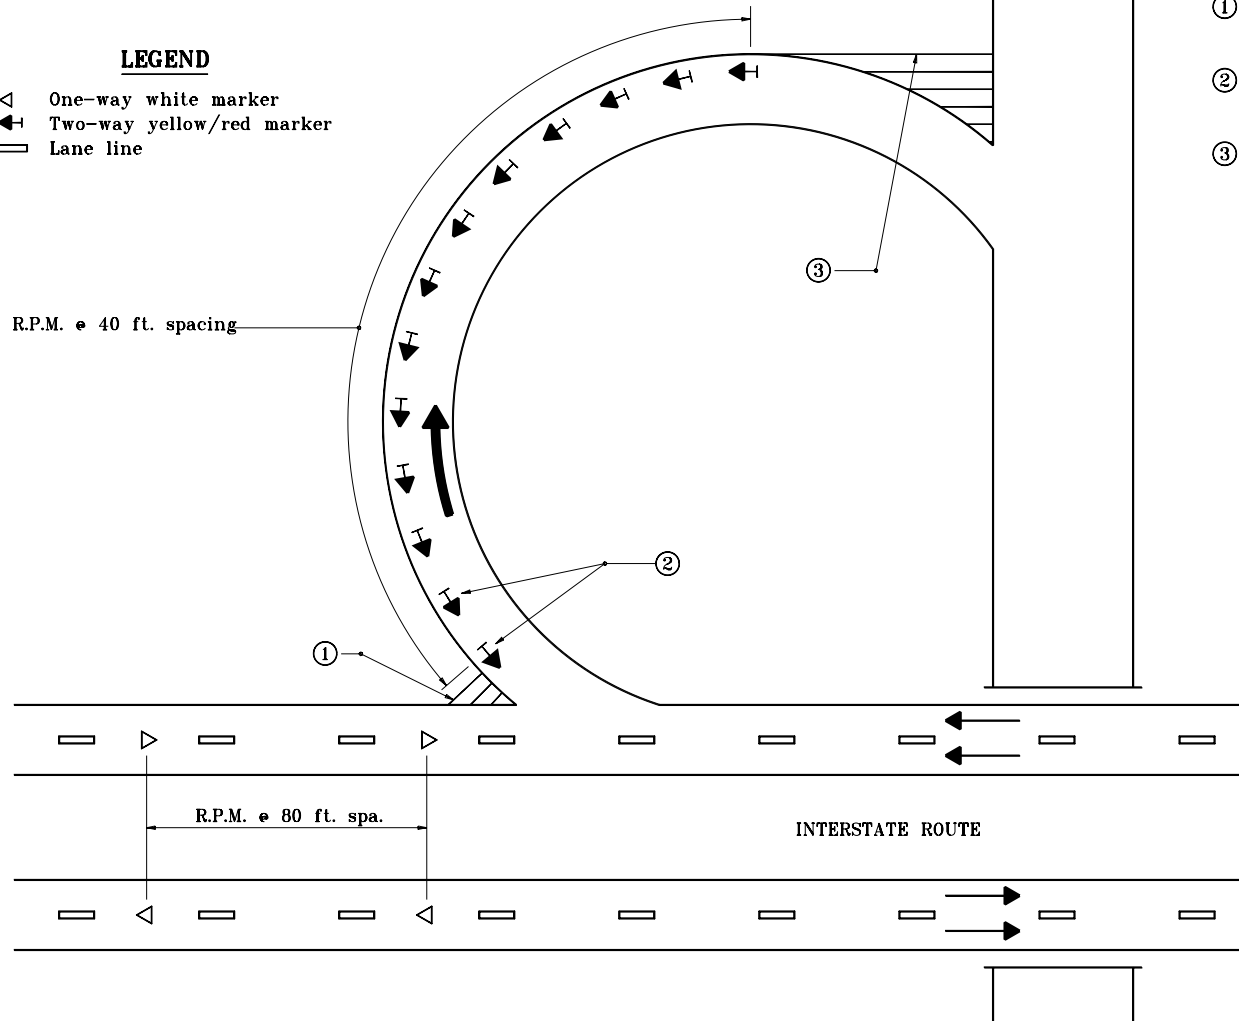

NOTES

- ① See Standard Drawing E 808-MKRM-01 for Detail A.
- ② See Standard Drawing E 808-MKRM-02 for Detail B.
- ③ See Standard Drawing E 808-MKRM-07 for Detail G and Standard Drawing E 808-MKRM-08 for Detail H.

**TYPICAL EXIT RAMP SHOWING LOCATIONS OF
RAISED PAVEMENT MARKERS (CLOVERLEAF INTERCHANGE)
DETAIL E**

INDIANA DEPARTMENT OF TRANSPORTATION	
RAISED PAVEMENT MARKERS TYPICAL LOCATIONS	
JANUARY 2000	
STANDARD DRAWING NO E 808-MKRM-05	
	/s/ Anthony L. Uremovich 1-03-00 DESIGN STANDARDS ENGINEER DATE
	/s/ Firooz Zandi 1-03-00 CHIEF HIGHWAY ENGINEER DATE