
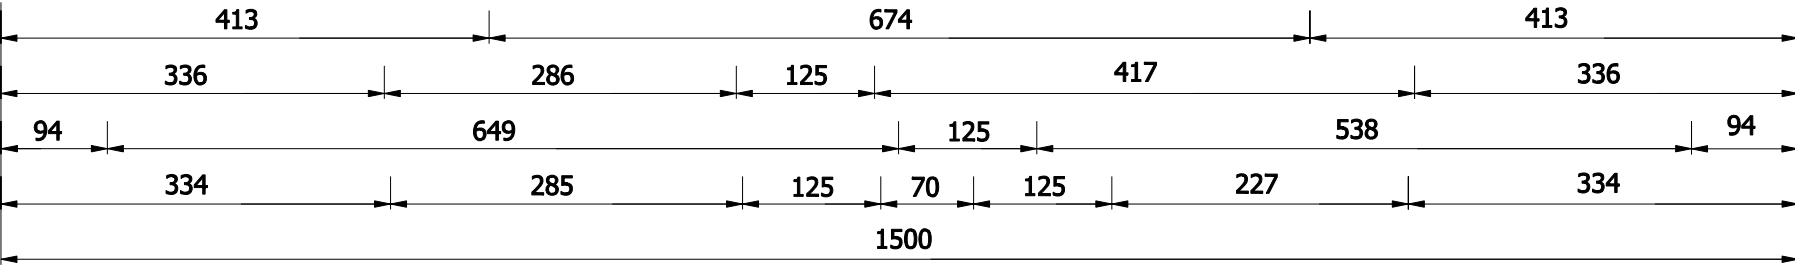


801-R-543D

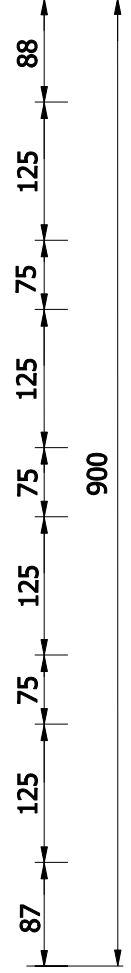

5 C UPPER AND LOWER; 57 Radius, 22 Border, 16 Indent, Black on Orange;
 [Speeding] C; [Max \$1000] C; [Reckless Driving] C; [Max 8 Yrs] C;




XG 20-7a

All Dimensions are in mm unless otherwise specified.

INDIANA DEPARTMENT OF TRANSPORTATION
WORKSITE ADDED PENALTY SIGN 1500 x 900

7-26-07

E 801-R-543D

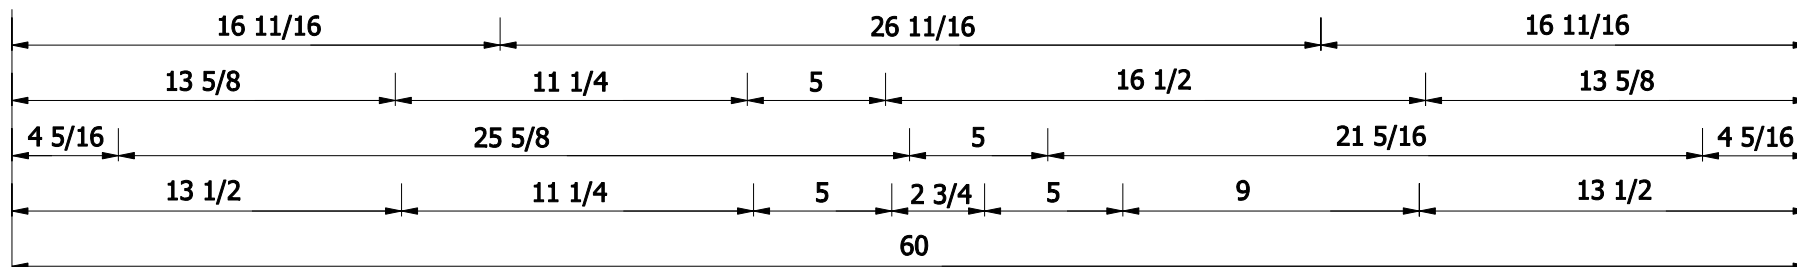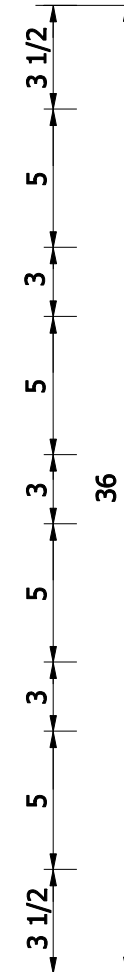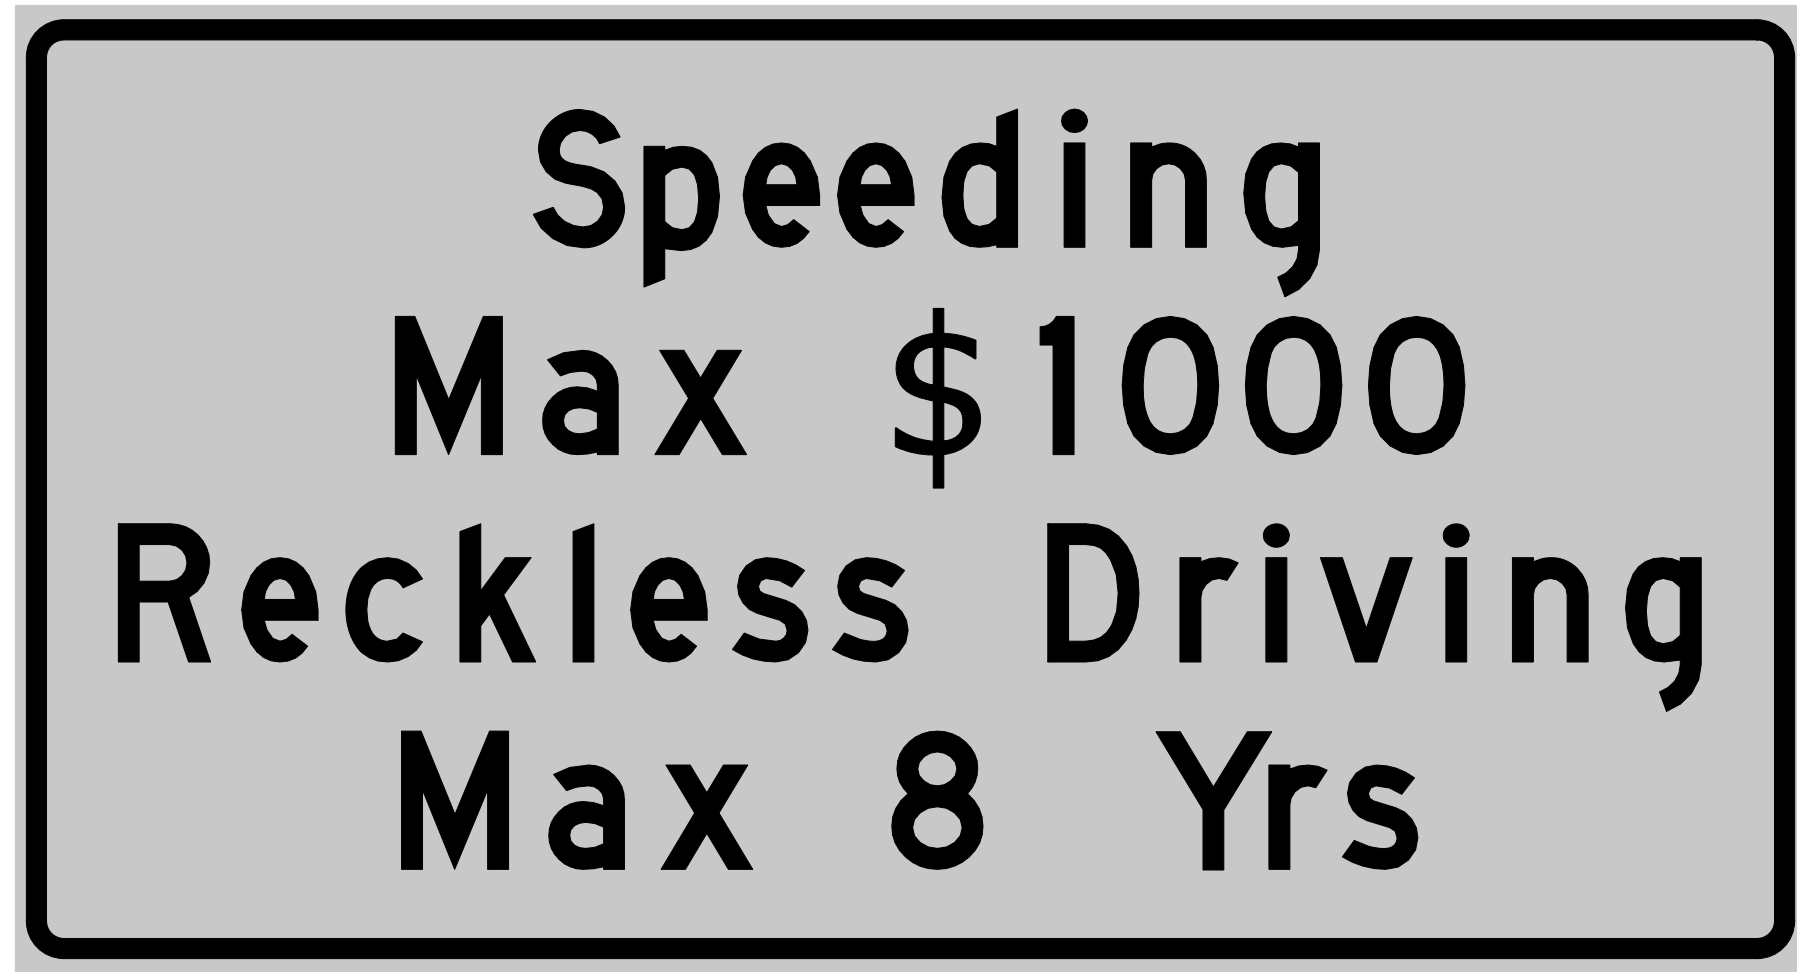

5 C UPPER AND LOWER; 2.250" Radius, 0.875" Border, 0.625" Indent, Black on Orange;
 [Speeding] C; [Max \$1000] C; [Reckless Driving] C; [Max 8 Yrs] C;

XG 20-7a

INDIANA DEPARTMENT OF TRANSPORTATION
WORKSITE ADDED PENALTY SIGN 60 x 36

7-26-07