


1200 x 1200 ; 6 D UPPER AND LOWER
 1200 across sides 76 Radius, 32 Border, 19 Indent, Black on Orange;
 [Reckless] D; [Driving] D; [Max 8 Yrs] D;

XG20-7b


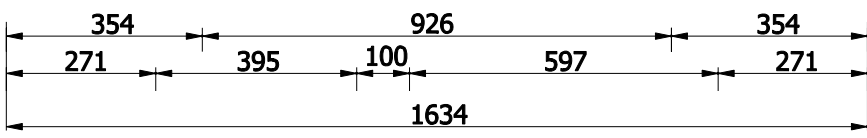


1200 x 1200 ; 6 D UPPER AND LOWER
 1200 across sides 76 Radius, 32 Border, 19 Indent, Black on Orange;
 [Speeding] D; [Max \$1000] D;

XG20-7c



All Dimensions are in mm unless otherwise specified.

INDIANA DEPARTMENT OF TRANSPORTATION
WORKSITE ADDED PENALTY SIGN 1200 x 1200

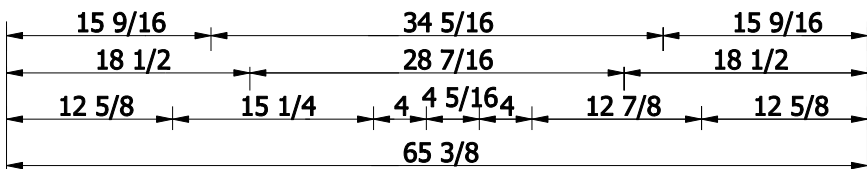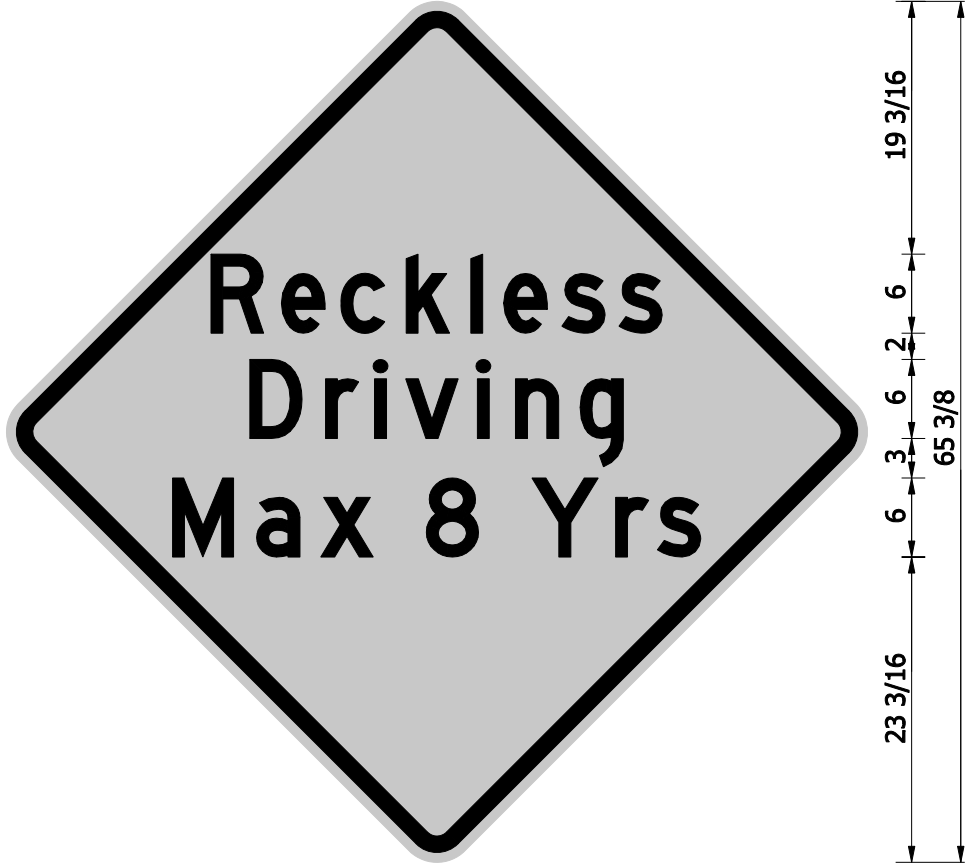

48x48 ; 6 D UPPER AND LOWER
 48.000" across sides 3.000" Radius, 1.250" Border, 0.750" Indent, Black on Orange;
 [Reckless] D; [Driving] D; [Max 8 Yrs] D;

XG20-7b

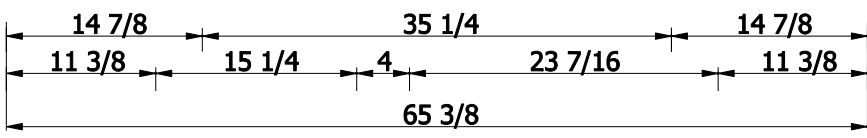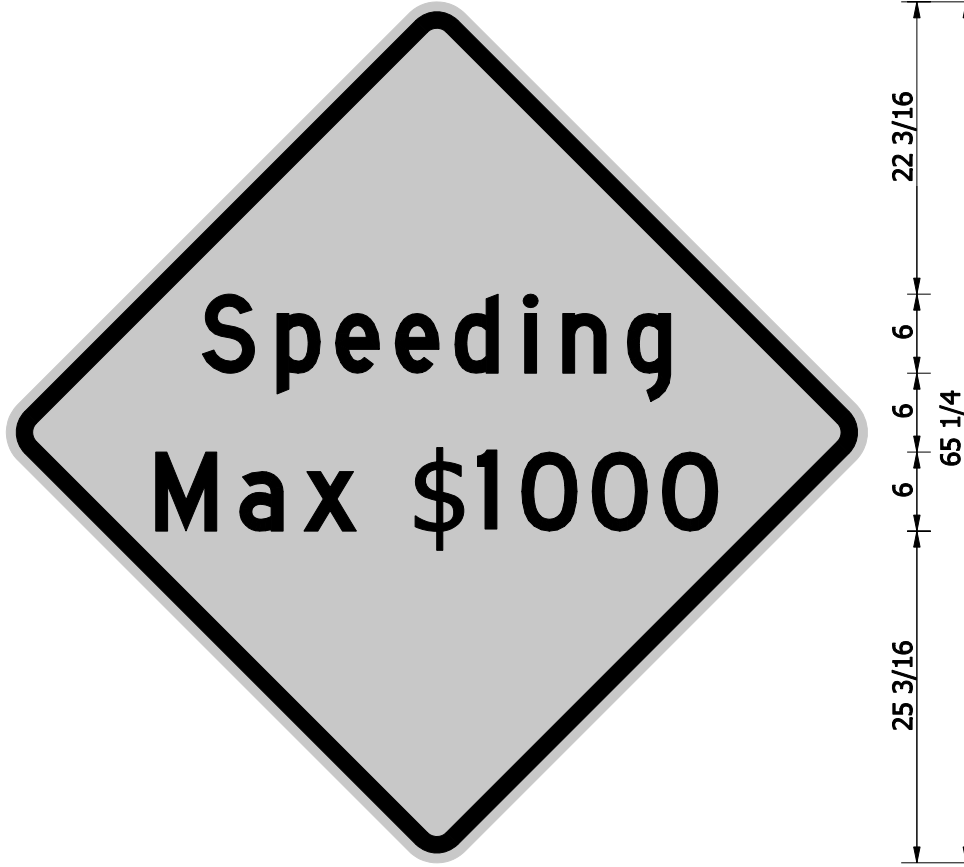

48x48 ; 6 D UPPER AND LOWER
 48.000" across sides 3.000" Radius, 1.250" Border, 0.750" Indent, Black on Orange;
 [Speeding] D; [Max \$1000] D;

XG20-7c

INDIANA DEPARTMENT OF TRANSPORTATION
 WORKSITE ADDED
 PENALTY SIGNS 48 x 48