

Note:
Center MCC about the Roadway Centerline.

Notes:

1. Place Milled Centerline Corrugations in accordance with the table below:

| Roadway Description | Typical Drawing Detail |
|---|------------------------|
| Roadway with 11 feet or greater lane width and minimum of 3 feet of paved shoulder. | Detail #1 |
| Roadway with 11 feet lane width and less than 3 feet of paved shoulder. | Detail #2 |


2. See Sheet 2 of 2 for corrugation placement at intersections and driveways.

INDIANA DEPARTMENT OF TRANSPORTATION


MILLED CENTERLINE CORRUGATIONS, MCC

Notes:

- 1. See Sheet 1 of 2 for corrugation milling patterns and details.

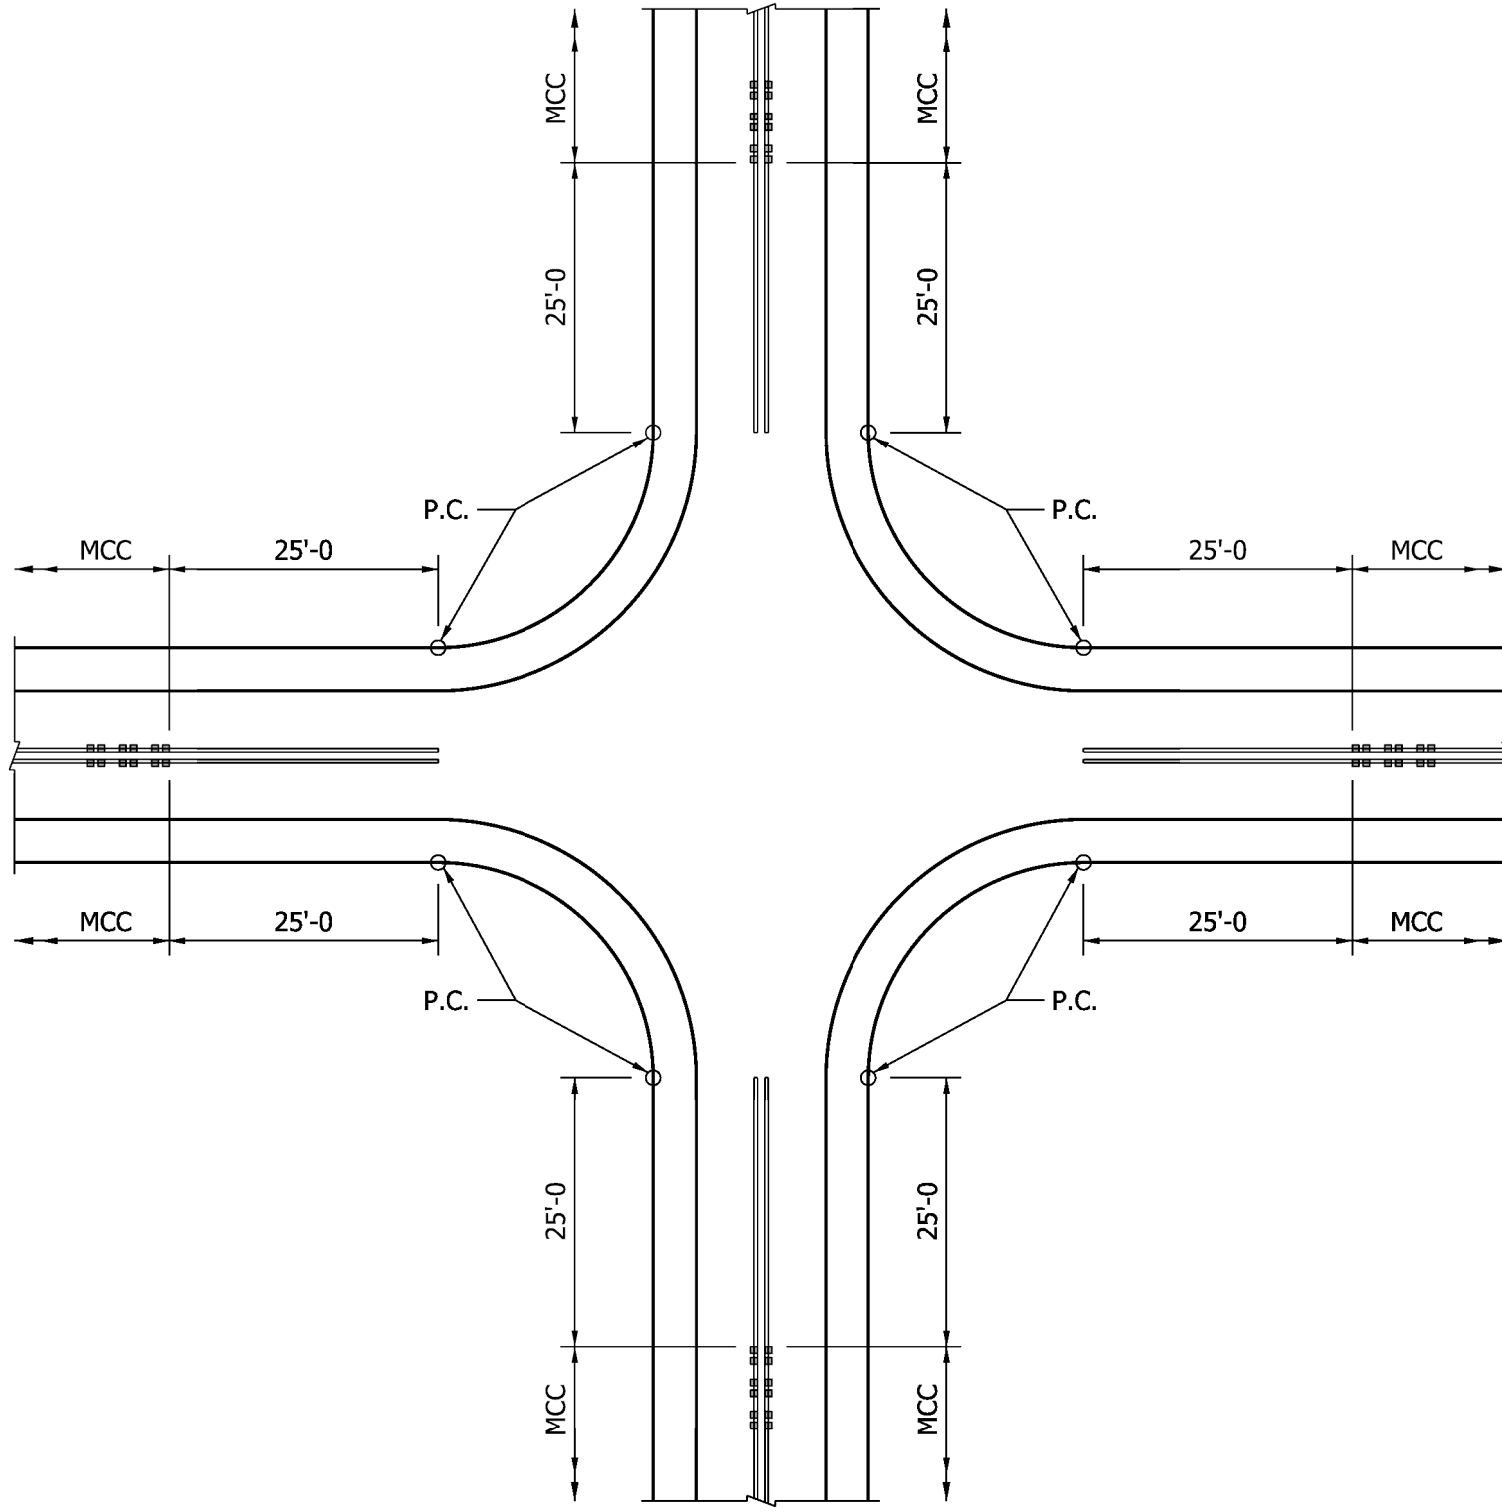

TYPICAL INTERSECTION DETAIL

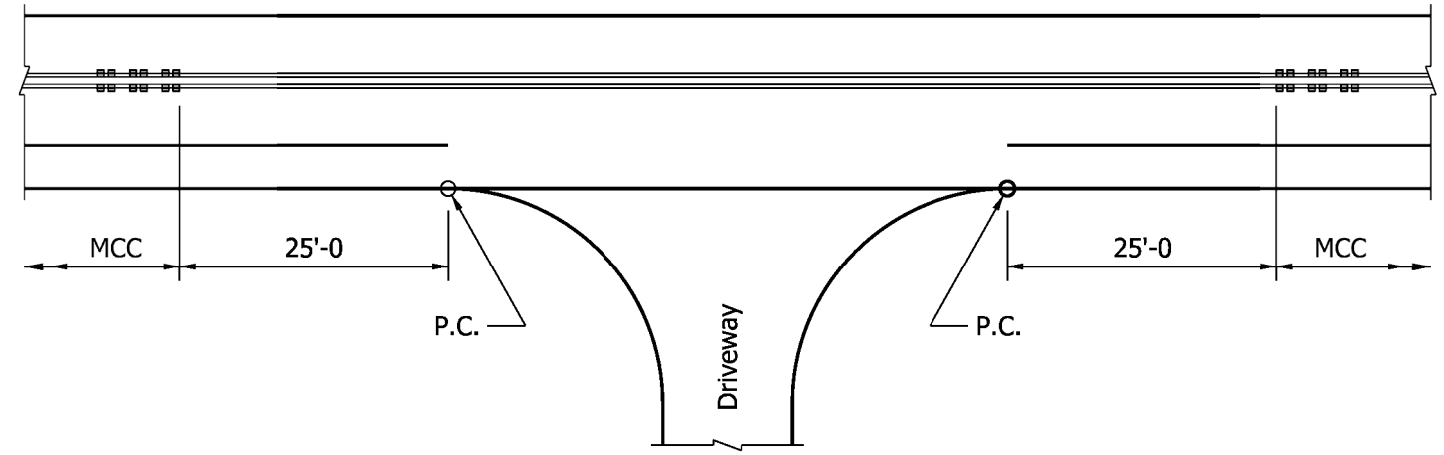

TYPICAL DRIVEWAY DETAIL

INDIANA DEPARTMENT OF TRANSPORTATION
MILLED CENTERLINE CORRUGATIONS, MCC
AT INTERSECTIONS AND DRIVEWAYS