


E 801-R-542D

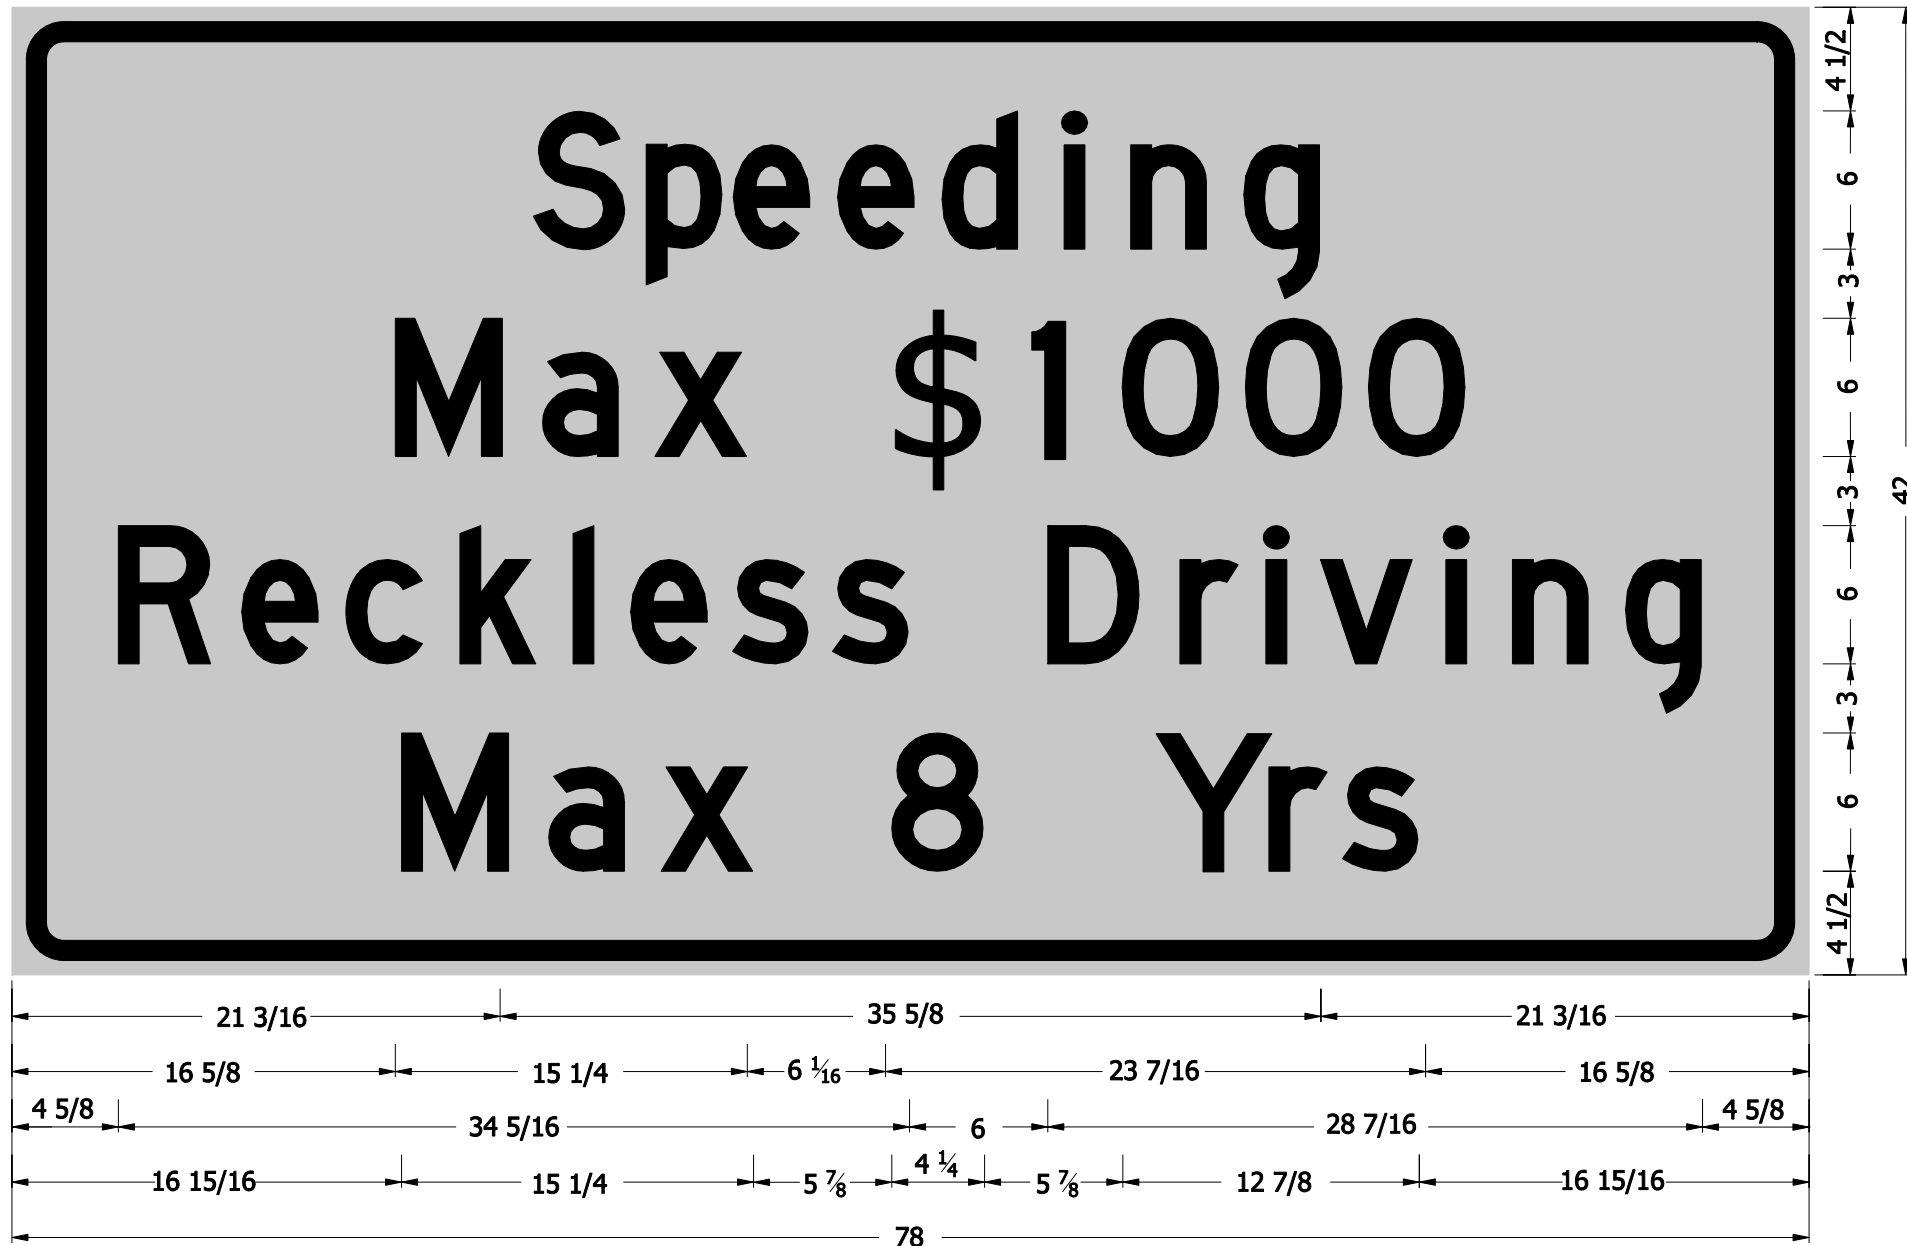

6 D UPPER AND LOWER; 2.250" Radius, 0.875" Border, 0.625" Indent, Black on Orange;
 [Speeding] D; [Max \$1000] D; [Reckless Driving] D; [Max 8 Yrs] D;

XG 20-7

INDIANA DEPARTMENT OF TRANSPORTATION

WORKSITE ADDED
 PENALTY SIGN 78 x 42

9-03-07