
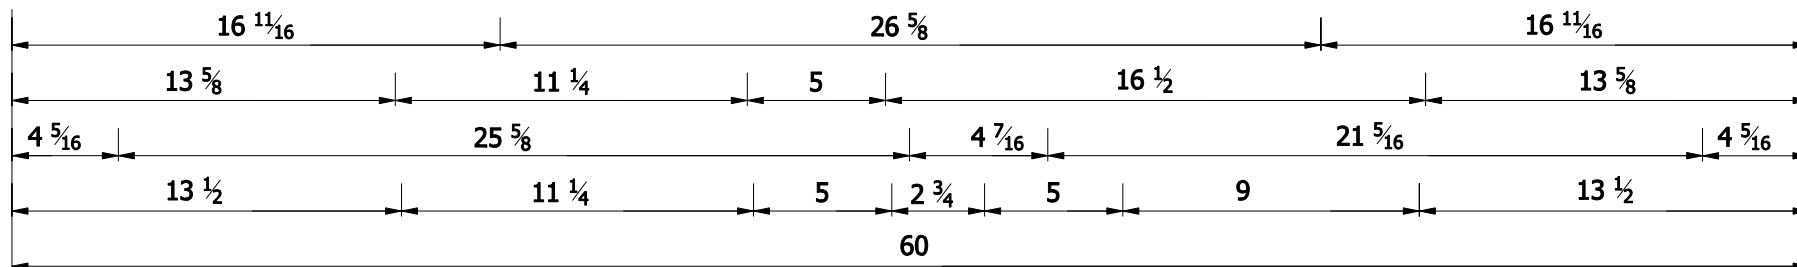


E 801-R-543D

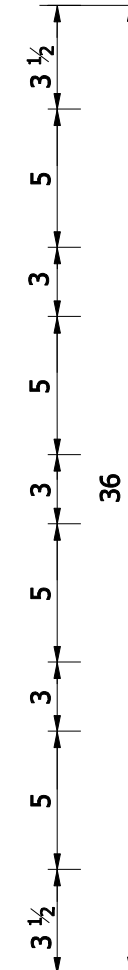

5 C UPPER AND LOWER; 2.250" Radius, 0.875" Border, 0.625" Indent, Black on Orange;
 [Speeding] C; [Max \$1000] C; [Reckless Driving] C; [Max 8 Yrs] C;

XG 20-7a

| |
|--|
| INDIANA DEPARTMENT OF TRANSPORTATION |
| WORKSITE ADDED PENALTY SIGN 60 x 36 |

9-03-07