


E 805-T-183d

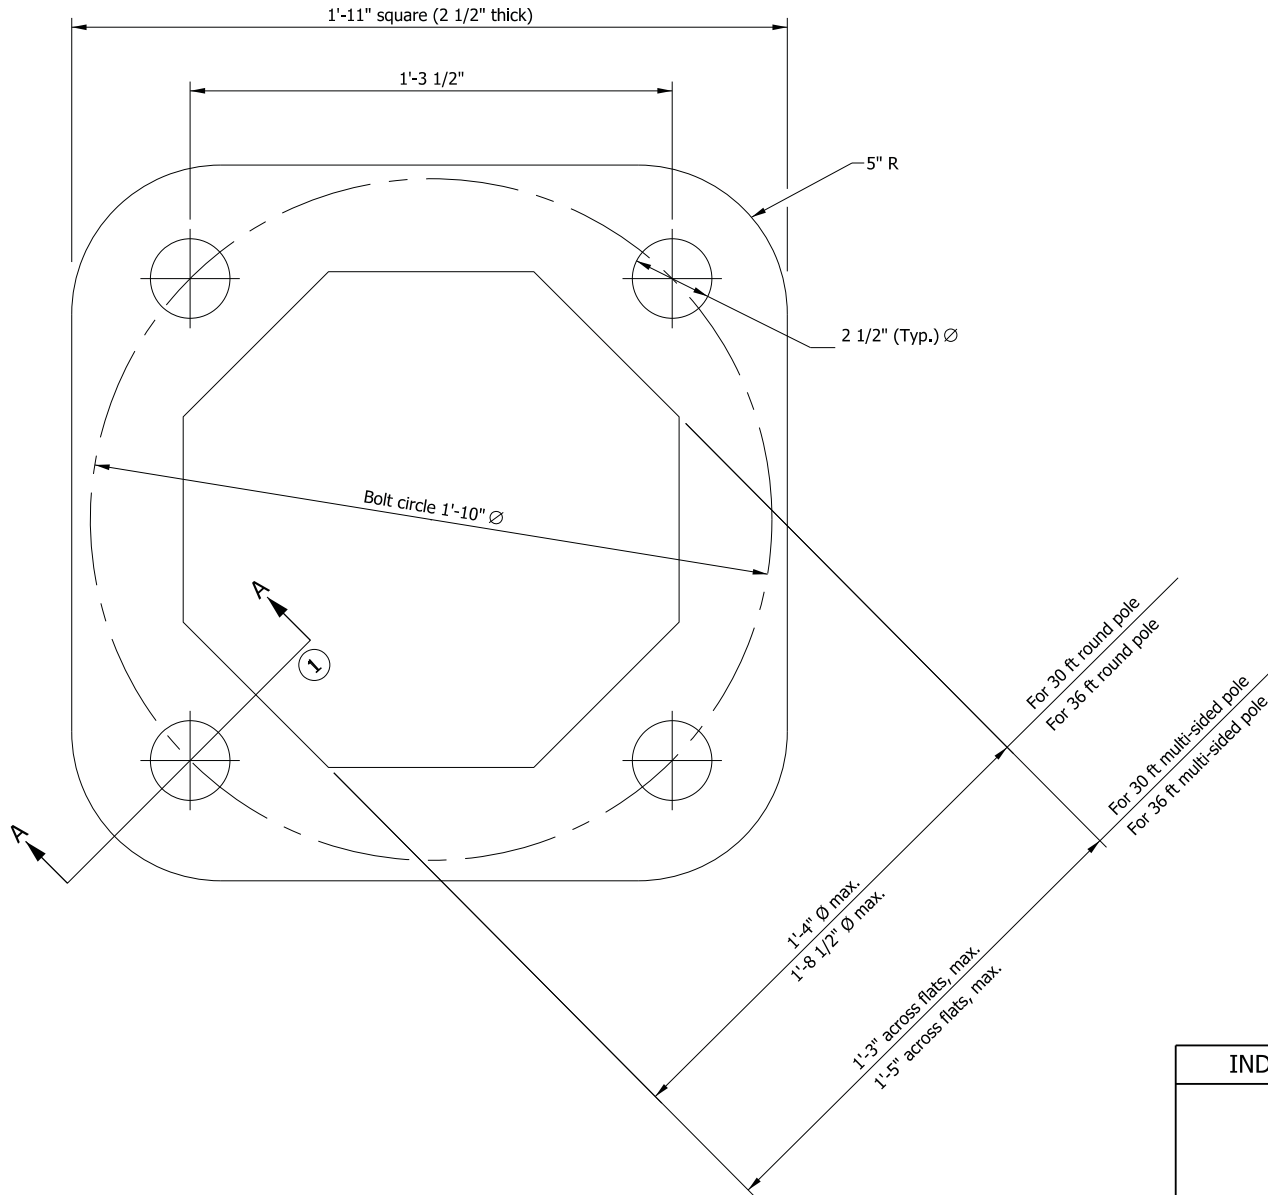

NOTES:

- ① See Standard Drawing E 805-SGSP-05 for Section A-A.

INDIANA DEPARTMENT OF TRANSPORTATION

BASE PLATE FOR
SIGNAL STEEL STRAIN POLE

01-01-13