


NOTES:

1. INSTALL TANK AND ECOPOD PER INSTALLATION INSTRUCTIONS
2. AIR COMPRESSOR INSTALLED WITHIN 100 FT OF THE TANK.
3. PRIMARY TANK REQUIRED


ECOPOD E75-N IM-1060 TYPICAL CROSS SECTION		
Drawn by: RCA	Date: 11/21/2019	DELTA TREATMENT SYSTEMS 9125 COMAR DRIVE, WALKER, LA (800) 219-9193

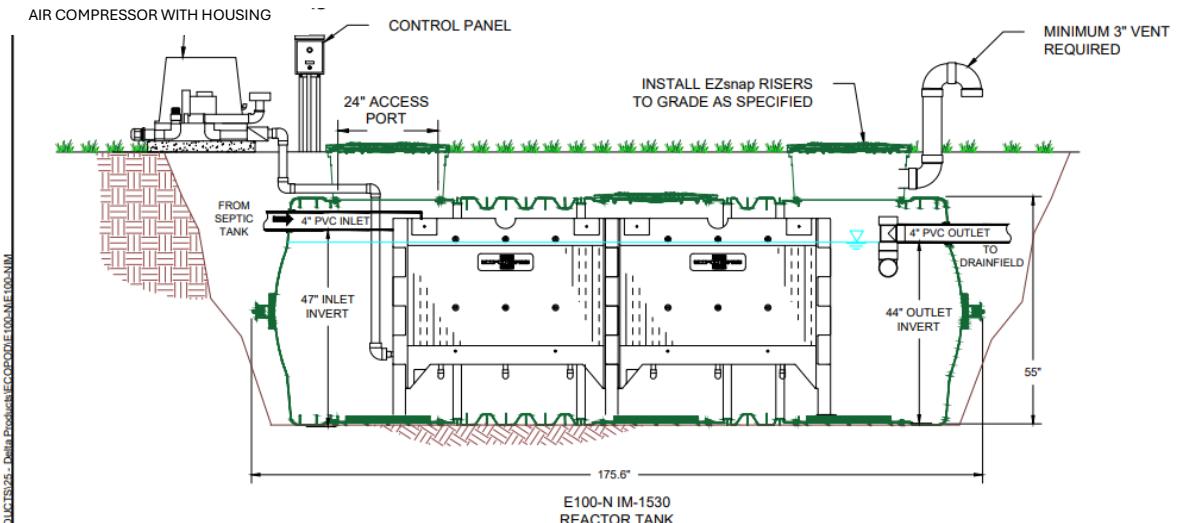


NOTES:

1. INSTALL TANK PER INSTALLATION INSTRUCTIONS
2. AIR COMPRESSOR INSTALLED WITHIN 100 FT OF THE TANK.
3. PRIMARY TANK REQUIRED


IM-1530 WITH ECOPOD E100-N TYPICAL CROSS SECTION DETAIL		
Drawn by: CGK	Date: 2/10/2021	DELTA TREATMENT SYSTEMS 9125 COMAR DRIVE, WALKER, LA (800) 219-9193

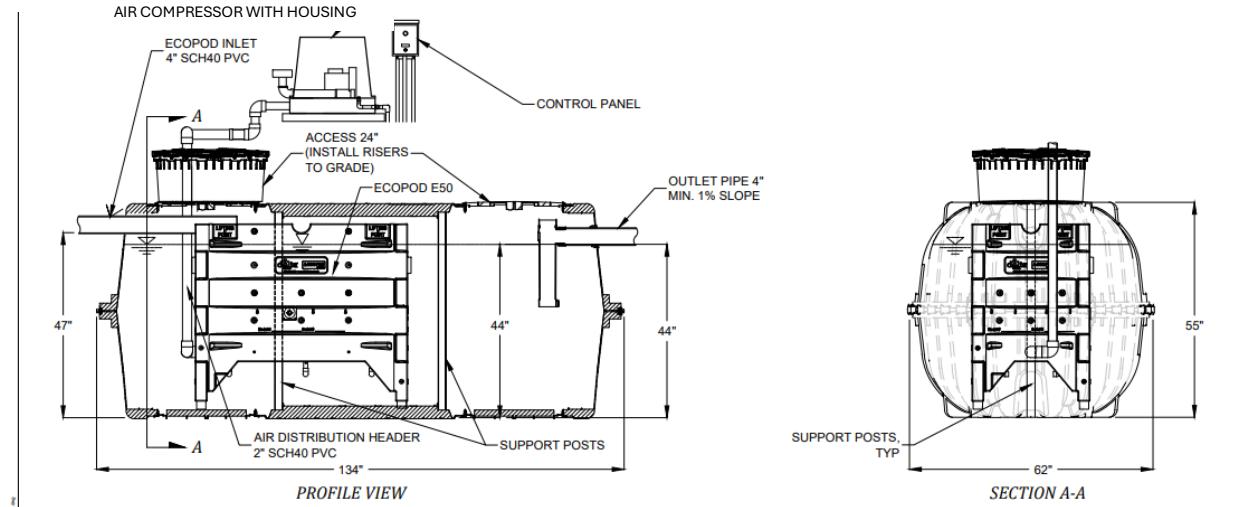

NO.	DATE	INITIALS	 Delta Treatment Systems, LLC <i>An Intertech Environmental Company</i>	DELTA ECOPOD E50-NCM INFILTRATOR CM-1060 SEPTIC TANK	HORIZ. SCALE 1:30 DRAWN BY DESIGNED BY DRAWING NO. C0.1	PROJECT NO. DATE 01/18/2022 RA SHEET NO. 01 of 01
<small>Copyright (C) 2013 DELTA TREATMENT SYSTEMS, LLC (DTS). INFORMATION CONTAINED HEREIN IS CONFIDENTIAL AND IS THE PROPERTY OF DTS. IT IS TO BE USED EXCLUSIVELY FOR THE PROJECT IDENTIFIED ON THE COVER SHEET. IT IS NOT TO BE COPIED OR DISCLOSED, IN WHOLE OR IN PART, WITHOUT THE PRIOR WRITTEN PERMISSION OF DTS. THIS INFORMATION IS BASED ON SPECIFIC INPUT PARAMETERS AND IS FOR THE USE OF THE ENGINEER ONLY. THE USER IS SOLELY RESPONSIBLE FOR DETERMINING THE APPLICABILITY OF THIS INFORMATION TO A SPECIFIC PROJECT. IT IS THE SOLE DISCRETION OF THE USER AND/OR THE ENGINEER OF RECORD.</small>				GENERAL ARRANGEMENT		

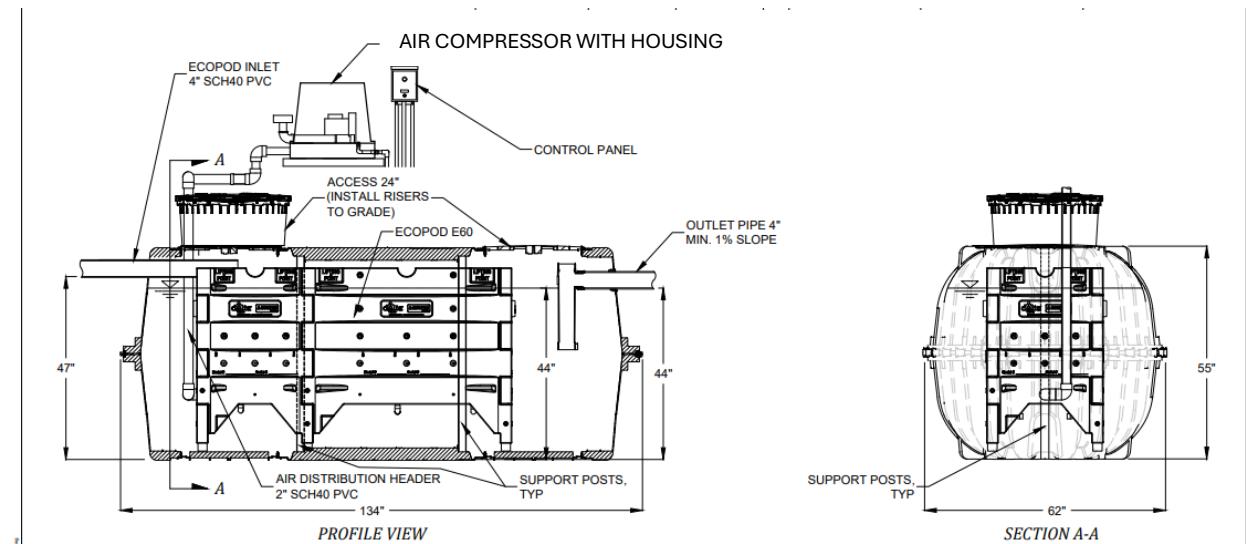

NO.	DATE	INITIALS	 Delta Treatment Systems, LLC An Innovative Water Treatment Company	DELTA ECOPOD E60-NCM INFILTRATOR CM-1060 SEPTIC TANK	HORIZ. SCALE 1:50	PROJECT NO. 010822
				GENERAL ARRANGEMENT	VERT. SCALE 130	DATE 01/18/2022
					DRAWN BY EA	DESIGNED BY RA
					DRAWING NO. C0.1	SHEET NO. 01 of 01
<p><small>Copyright (c) 2017 DELTA TREATMENT SYSTEMS, LLC (DTS). INFORMATION CONTAINED HEREIN IS CONFIDENTIAL AND IS THE PROPERTY OF DTS. IT IS NOT TO BE COPIED, REPRODUCED, OR USED IN WHOLE OR IN PART, OR IN ANY FORM, BY ANY OTHER PERSON OR ORGANIZATION, WHOLE OR IN PART, WITHOUT THE PRIOR WRITTEN PERMISSION OF DTS. THIS INFORMATION IS BASED ON SPECIFIC INPUT PARAMETERS AND IS FOR THE USE OF THE CONTRACTING PARTIES ONLY. THE INFORMATION CONTAINED HEREIN IS NOT A DRAWING AND IS NOT APPLICABLE TO A SPECIFIC PROJECT AT THE SOLE DISCRETION OF THE USER AND/OR THE ENGINEER OF RECORD.</small></p>						

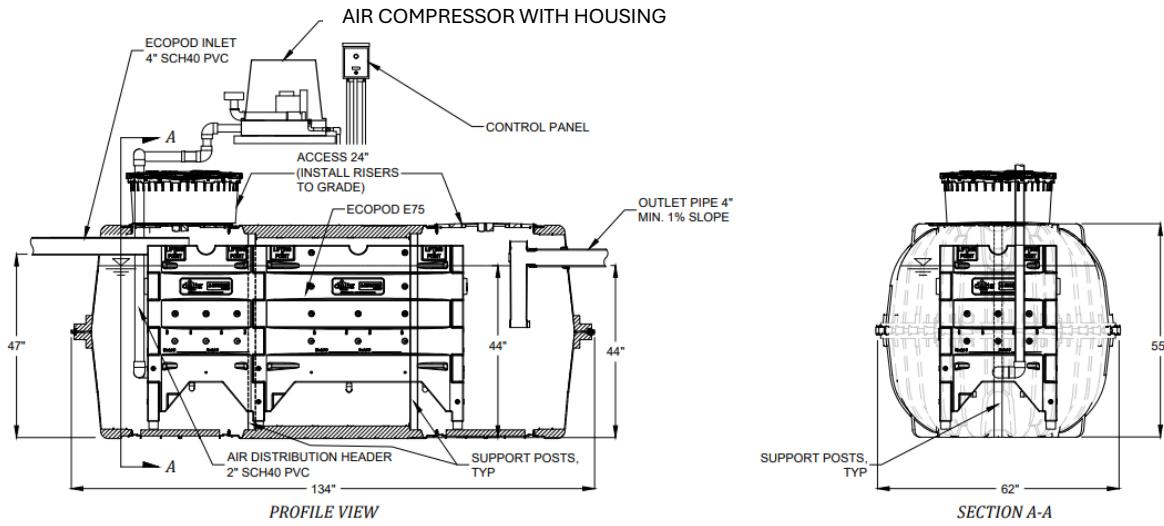

NO	DATE	INITIALS	Delta Treatment Systems, LLC An Onsite Water Treatment Company	DELTA ECOPOD E75-NCM INFILTRATOR CM-1060 SEPTIC TANK	HORZ. SCALE 1:30 VERT. SCALE 1:30 DRAWN BY EJ DESIGNED BY AL	PROJECT NO. PIN DATE 01/18/2022
			COPYRIGHT (C) 2021 DELTA TREATMENT SYSTEMS, LLC (DTS). INFORMATION CONTAINED HEREIN IS CONFIDENTIAL AND IS THE PROPERTY OF DTS. NOT FOR DISSEMINATION, COPIES OR REPRODUCTION, OR USE BY ANY PERSON OR ORGANIZATION, IN WHOLE OR IN PART, WITHOUT THE PRIOR WRITTEN PERMISSION OF DTS. THIS INFORMATION IS BASED ON SPECIFIC INPUT PARAMETERS AND IS NOT INTENDED TO BE APPLIED TO OTHER SITES. THE INFORMATION CONTAINED HEREIN IS NOT A SPECIFICATION. THE APPLICABILITY TO A SPECIFIC PROJECT IS AT THE SOLE DISCRETION OF THE USER AND/OR THE ENGINEER OF RECORD.	GENERAL ARRANGEMENT	DRAWING NO. C0.1	SHEET NO. 01 of 01