



Indiana Department of Environmental Management
Office of Water Quality
Waterways Section

Publication Date:
September 18, 2026

IDEM Permit Number:
WQC001512

PUBLIC NOTICE

Closing Date:
October 2, 2026

Corps of Engineers ID Number:
LRL-2026-00546

To all interested parties:

This letter shall serve as a formal notice of the receipt of an application for Section 401 Water Quality Certification by the Indiana Department of Environmental Management (IDEM). The purpose of the notice is to inform the public of active applications submitted for water quality certification under Section 401 of the Clean Water Act (33 U.S.C. § 1341) and to solicit comments and information on any impacts to water quality related to the proposed project. IDEM will evaluate whether the project complies with Indiana's water quality standards as set forth at 327 IAC 2.

1. Applicant: Steve Rawlinson
CenterPoint Energy Company
Po Box 209
Evansville, IN 47702

2. Agent: David Duncan
Lochmueller Group
6200 Vogel Rd
Evansville, IN 47715

3. Project Location: Latitude 38.142331, Longitude -87.071666
Approximately 5,000 feet south of where E Dale Road crosses over Pokeberry Creek in Heilman, Warrick County.

4. Affected Waterbodies: One emergent wetland and one scrub-shrub and forested wetland.

5. Project Description: Phase II of the Z-84 Build project, installing 20 miles of power pole structures. To compensate for 0.98 acre of forested wetland conversion, 0.002 acre of scrub-shrub impacts, and 0.0005 acre of emergent wetland impacts, the applicant will purchase 2.95 acres of forested wetland credits from the Creekbankers - Coles Creek Mitigation Bank. The 1.98 acres of wetlands temporarily impacted will be restored to pre-construction conditions.
For additional information visit the Regulatory ePortal at: <https://waterquality.idem.in.gov>

Comment Period: Any person or entity who wishes to submit comments or information relevant to the aforementioned project may do so by the closing date noted above. Only comments or information related to water quality or potential impacts of the project on water quality can be considered by IDEM in the water quality certification review process.

Public Hearing: Any person may submit a written request that a public hearing be held to consider issues related to water quality in connection with the project detailed in this notice. The request for a hearing should be submitted within the comment period to be considered timely. The request should also state the reason for the public hearing as specifically as possible to assist IDEM in determining whether a public hearing is warranted.

Questions? Submit requests for additional information and written comments to WaterwaysComments@idem.IN.gov. In the subject line of the email, please include the IDEM ID Number listed in the top right corner of the first page of this public notice. Indicate if you wish to receive a copy of IDEM's final decision. Comments and inquiries may also be forwarded to -


Office of Water Quality
Indiana Department of Environmental Management
100 North Senate Avenue, IGCN 1255
Indianapolis, Indiana 46204-2251

STORM WATER POLLUTION PREVENTION PLAN

CENTERPOINT ENERGY

Z84-1 138 kV TRANSMISSION LINE CULLEY SUB TO DUBOIS SUB PHASE 2

WARRICK/DUBOIS COUNTIES, INDIANA

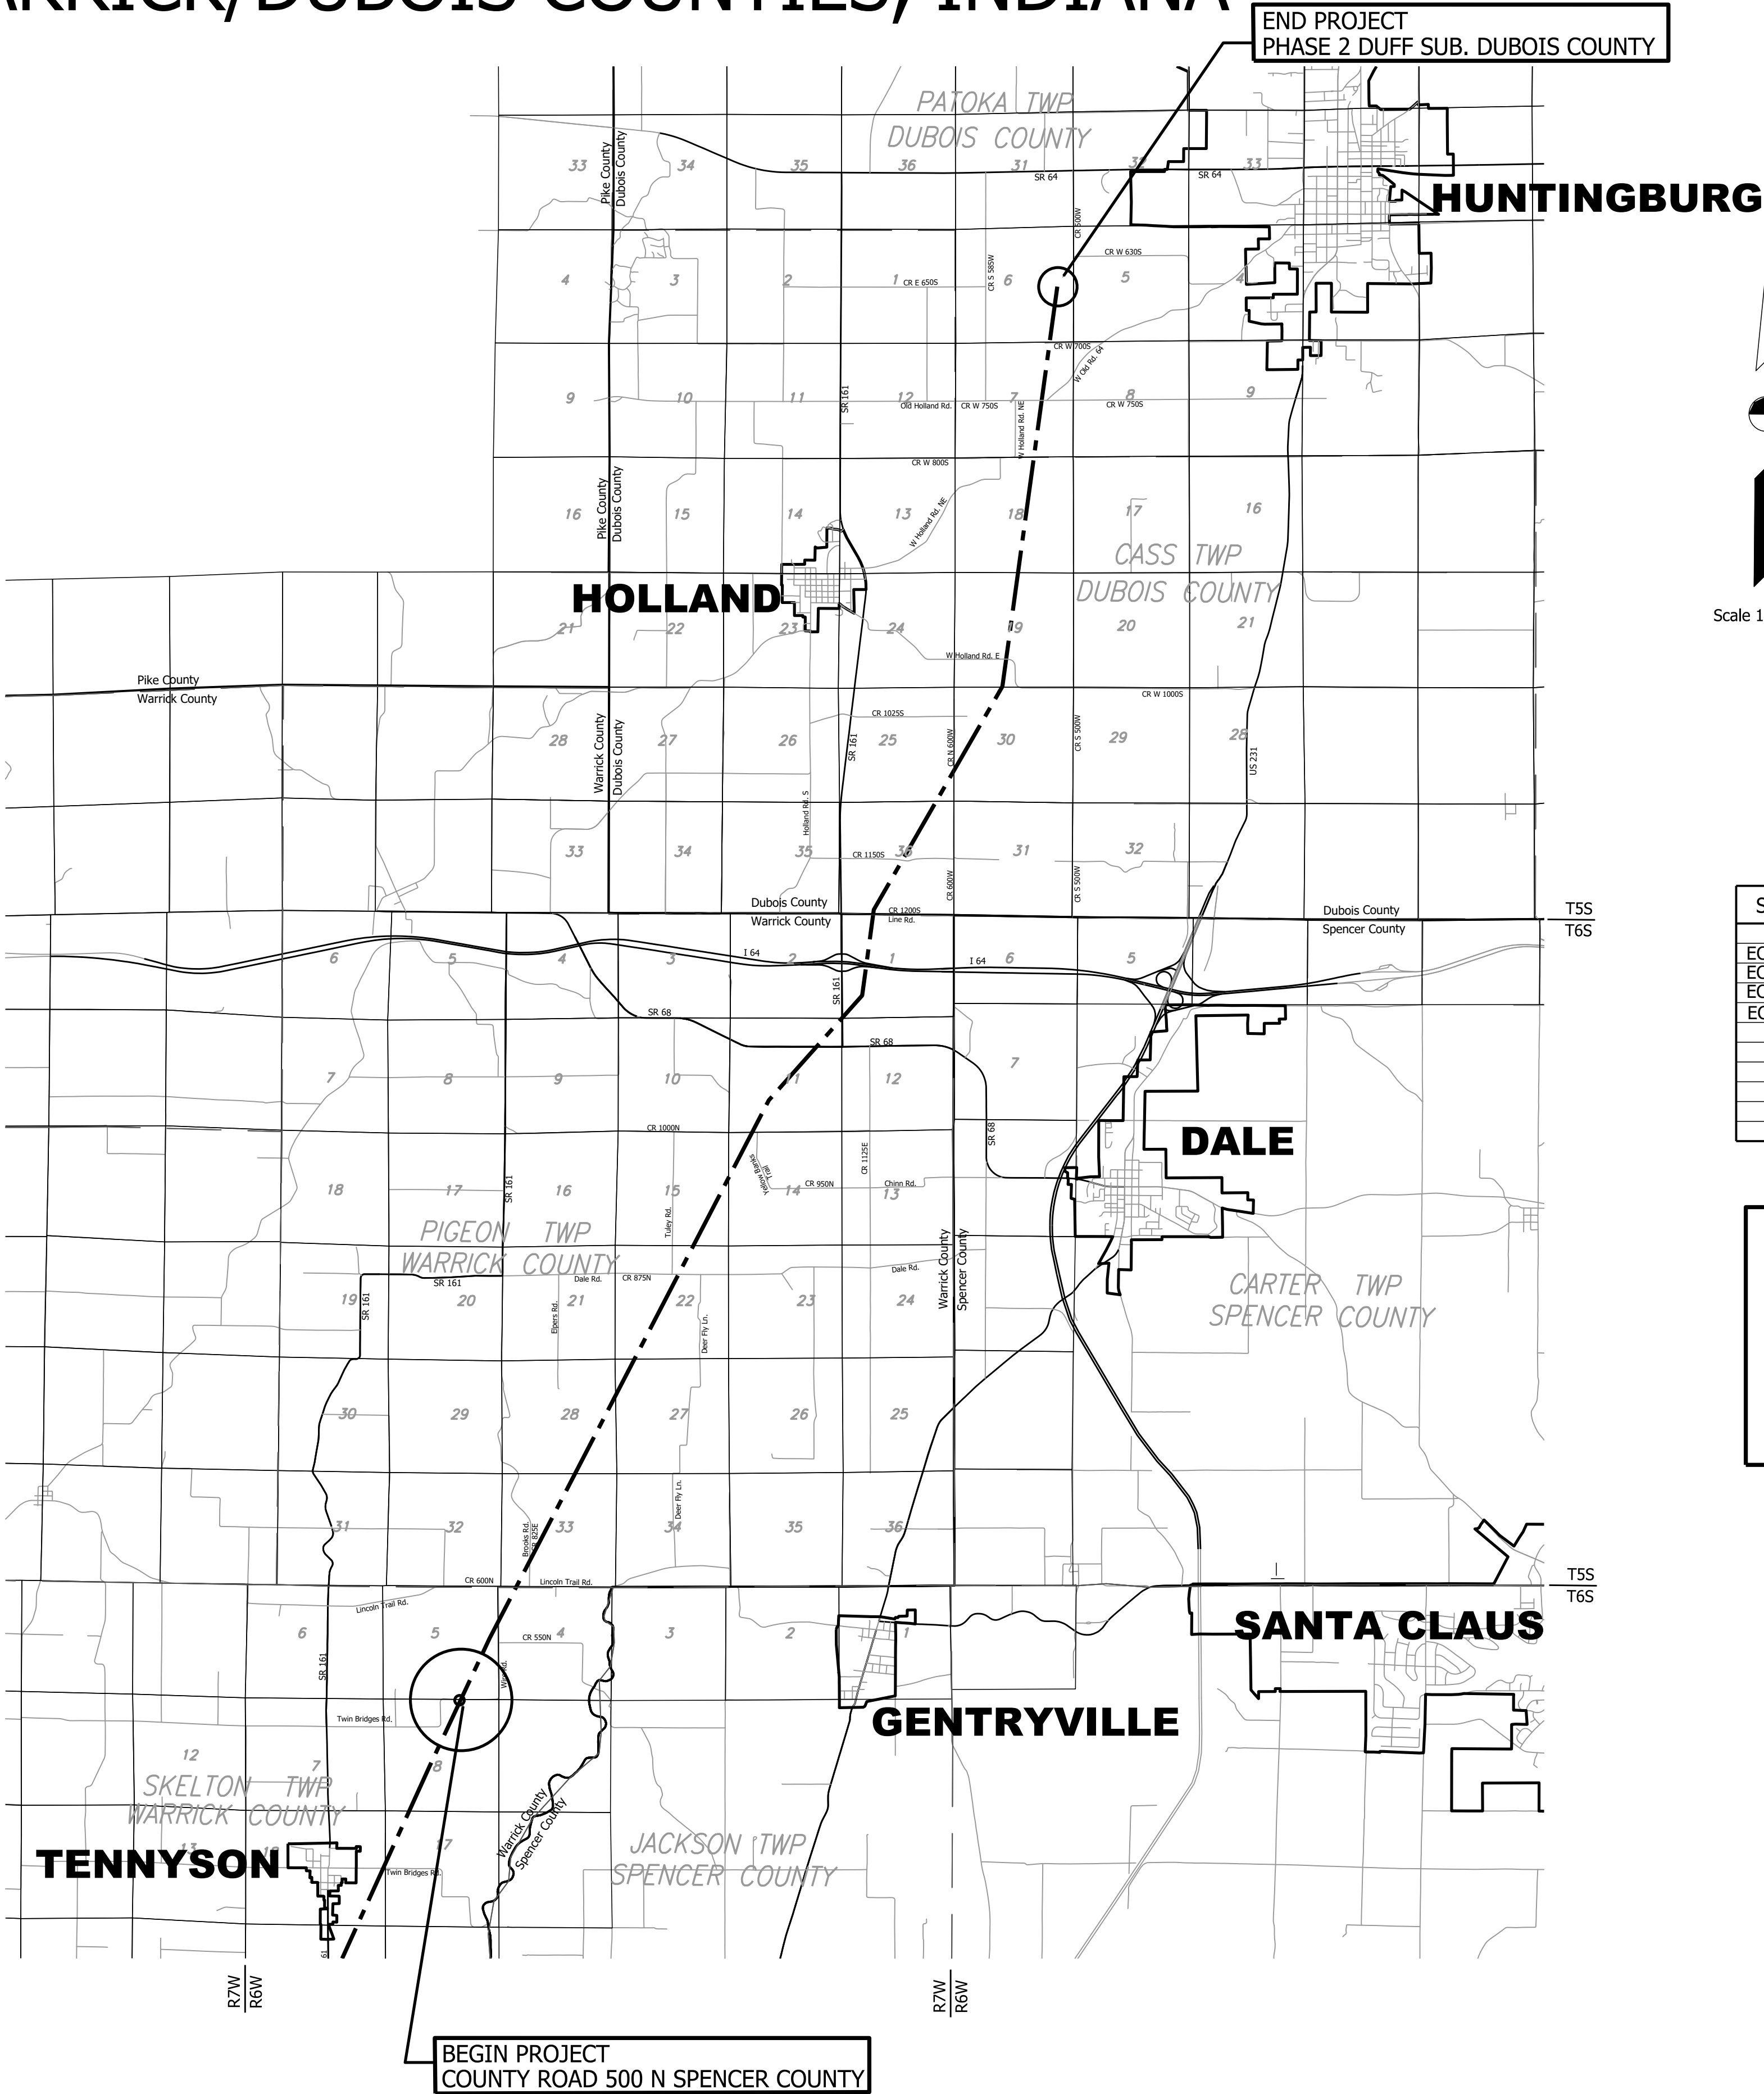

INDEX

ITEM NO.	DESIGNATION	SHEET NO.
A1	PLAN INDEX	EC-1
A2	VICINITY MAP	EC-1
A3	PROJECT NARRATIVE	EC-2
A4	PROJECT LOCATION	EC-2
A5	PROJECT SITE LEGAL DESCRIPTION	EC-2
A6	LOT LOCATIONS & SITE IMPROVEMENTS	EC-4 to EC-20
A7	FLOODPLAIN, FLOODWAYS, AND FLOODWAY FRINGES	EC-2
A8	ADJACENT LANDUSE	EC-2
A9	DISCHARGE TO TMDL	EC-2
A10	RECEIVING WATERS	EC-2
A11	DISCHARGE TO 303(D)	EC-2
A12	SOIL MAPS	EC-2
A13	ADJACENT WETLANDS, LAKES AND WATER COURSES	EC-2
A14	STATE/FEDERAL PERMITS	EC-2
A15	EXISTING VEGETATIVE COVER	EC-2
A16	EXISTING SITE TOPOGRAPHY	EC-4 to EC-20
A17	LOCATION WHERE RUNOFF ENTERS SITE	EC-4 to EC-20
A18	LOCATION WHERE RUNOFF EXITS SITE	EC-4 to EC-20
A19	EXISTING STORMWATER SYSTEM	EC-2
A20	EXISTING PERMANENT RETENTION/DETENTION	EC-2
A21	GROUNDWATER DISCHARGES	EC-2
A22	PROJECT AREA	EC-2
A23	DISTURBED AREA	EC-2
A24	PROPOSED FINAL TOPOGRAPHY	EC-2
A25	LOCATIONS OF DISTURBED AREAS	EC-2
A26	LOCATIONS OF STORMWATER DRAINAGE SYSTEMS	EC-2
A27	STORMWATER DISCHARGE POINTS	EC-2
A28	LOCATIONS OF PROPOSED IMPROVEMENTS	EC-4 to EC-20
A29	SOIL STOCKPILES, BORROW AND/OR DISPOSAL AREAS	EC-2
A30	LOCATION OF CONSTRUCTION SUPPORT ACTIVITIES	EC-2
A31	LOCATION OF IN STREAM ACTIVITIES	EC-2
B1-B15	CONSTRUCTION COMPONENT	EC-1 to EC-2
C1-C5	POST-CONSTRUCTION COMPONENT	EC-2

PLAN INDEX

SHEET NO.	DESIGNATION
EC-1	TITLE SHEET
EC-2 to EC-3	INFORMATION SHEET
EC-4 to EC-5A	ACCESS LAYOUT SHEETS
EC-6 to EC-20	EROSION & SEDIMENT CONTROL PLAN
EC-21 to EC-22	EROSION & SEDIMENT CONTROL MEASURES DETAILS

NOT FOR CONSTRUCTION
THESE PLANS ARE PROVIDED AS A GRAPHICAL REPRESENTATION FOR EROSION AND SEDIMENT CONTROL PURPOSES ONLY. SEE DESIGN PLANS FOR CONSTRUCTION PLANS AND DETAILS AND ACTUAL EASEMENT LINES.



This drawing is the property of Lochmueller Group. All layouts and designs were created for use on a specific project. No part of this design or drawing shall be disclosed to any person or organization without the express written permission of Lochmueller Group. Contractors shall verify and be responsible for all dimensions and conditions on the site. Contractor shall notify Lochmueller Group of any variations from the design shown hereon.

PLANS PREPARED BY:





6200 Vogel Road
Evansville, Indiana 47715
Phone: 812.479.6200
Toll Free: 800.423.7411
Loch. Group Proj. No. 123-0031
Date: 06/02/26

Permanent Impacts

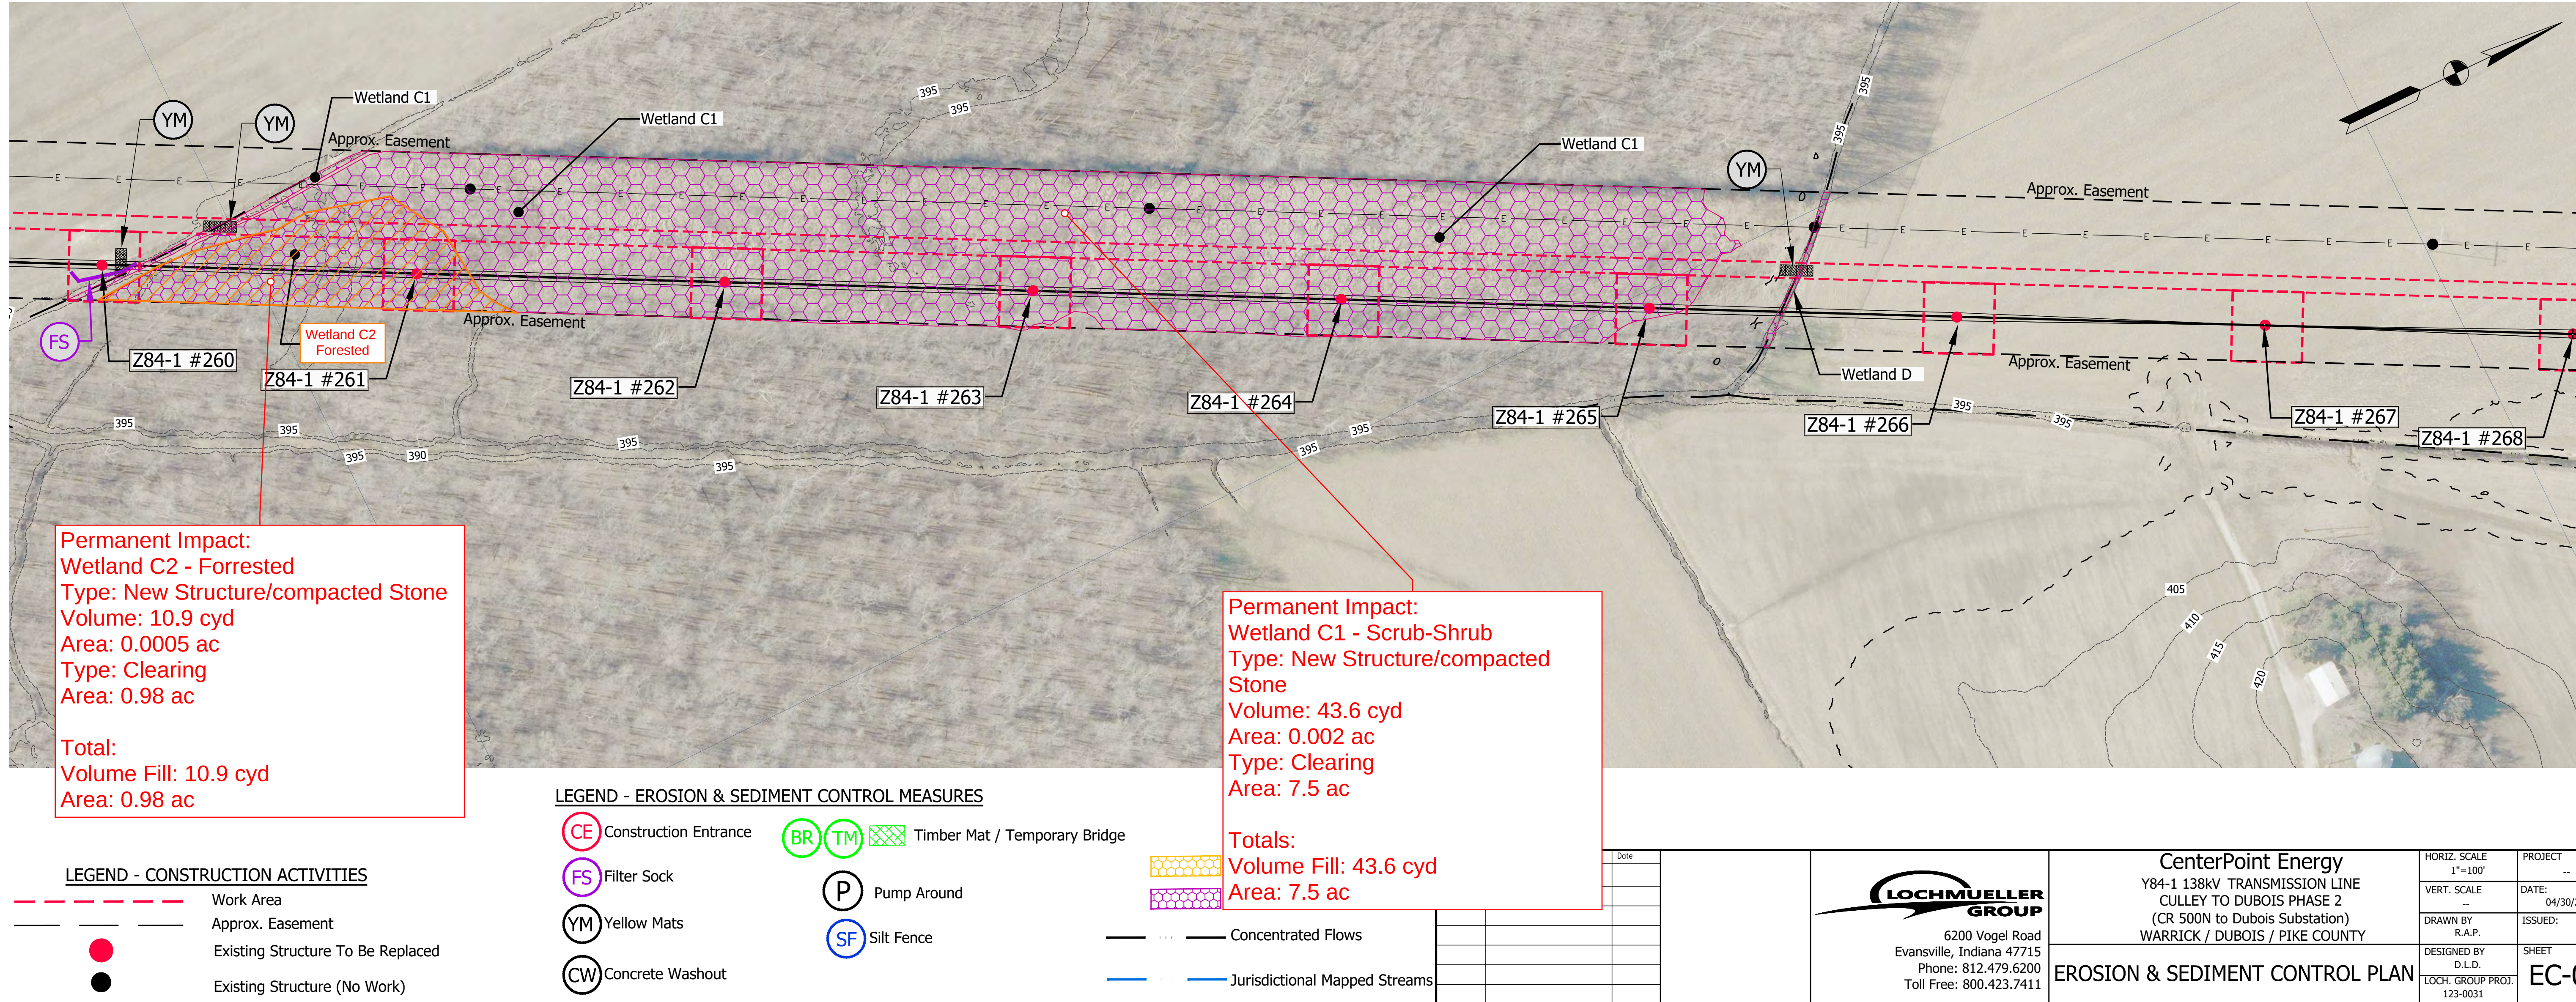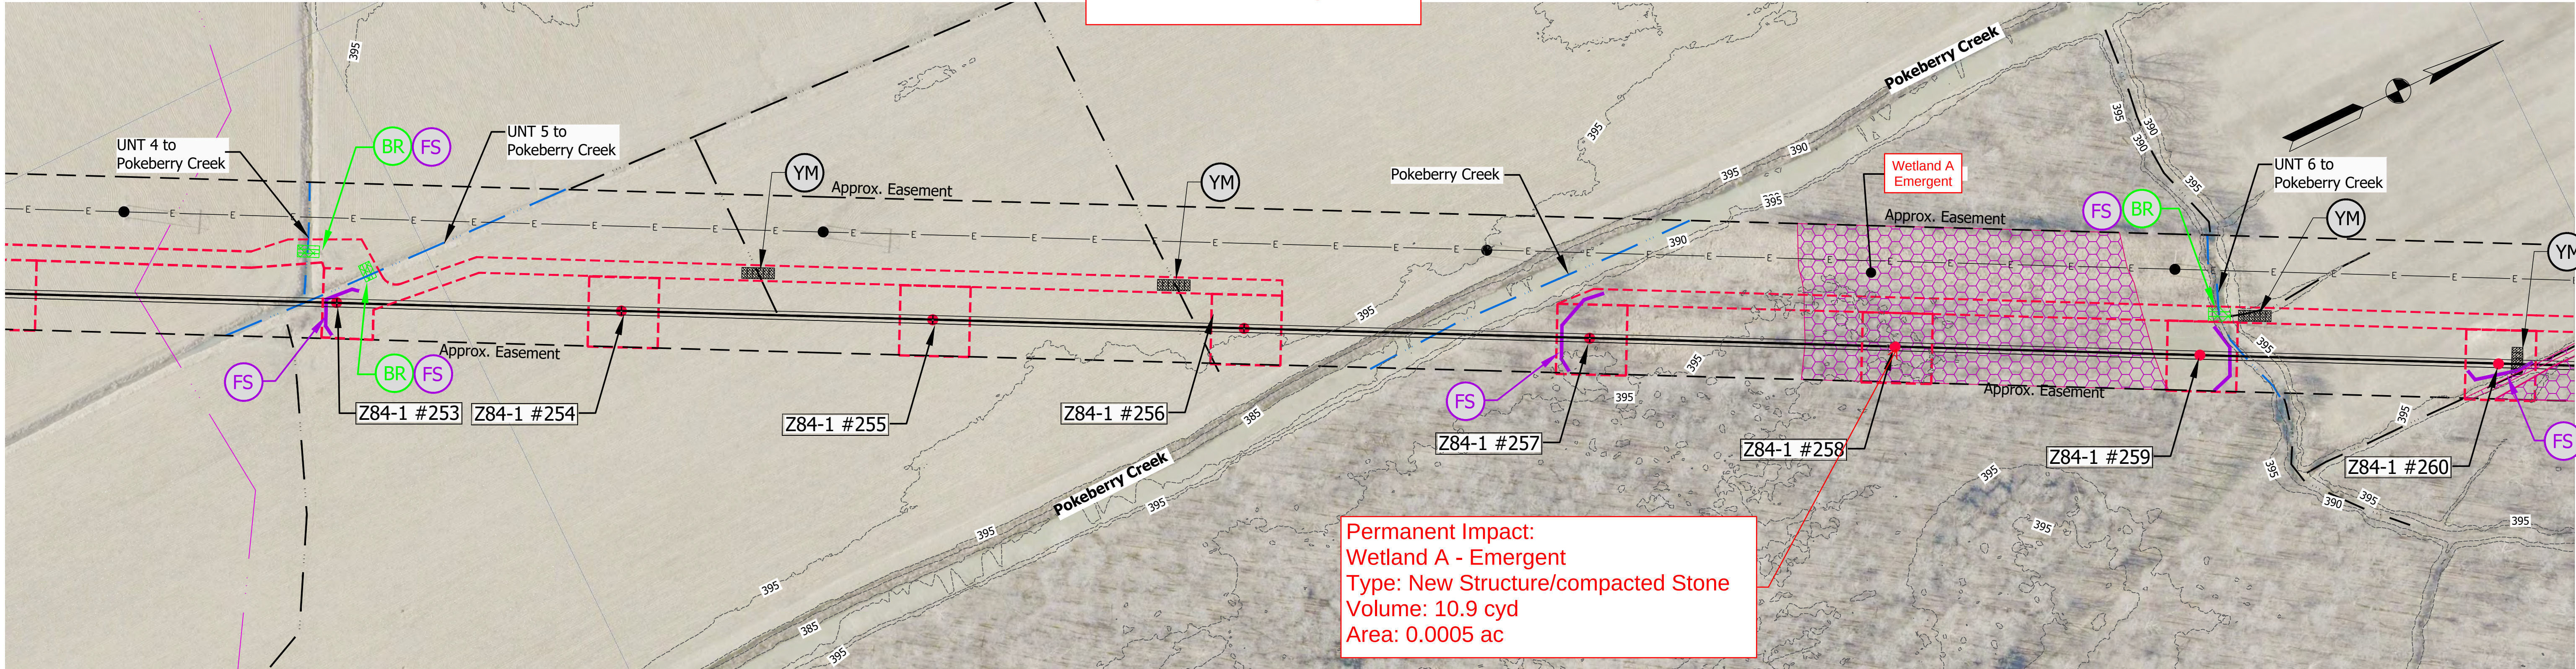

Temporary Impacts

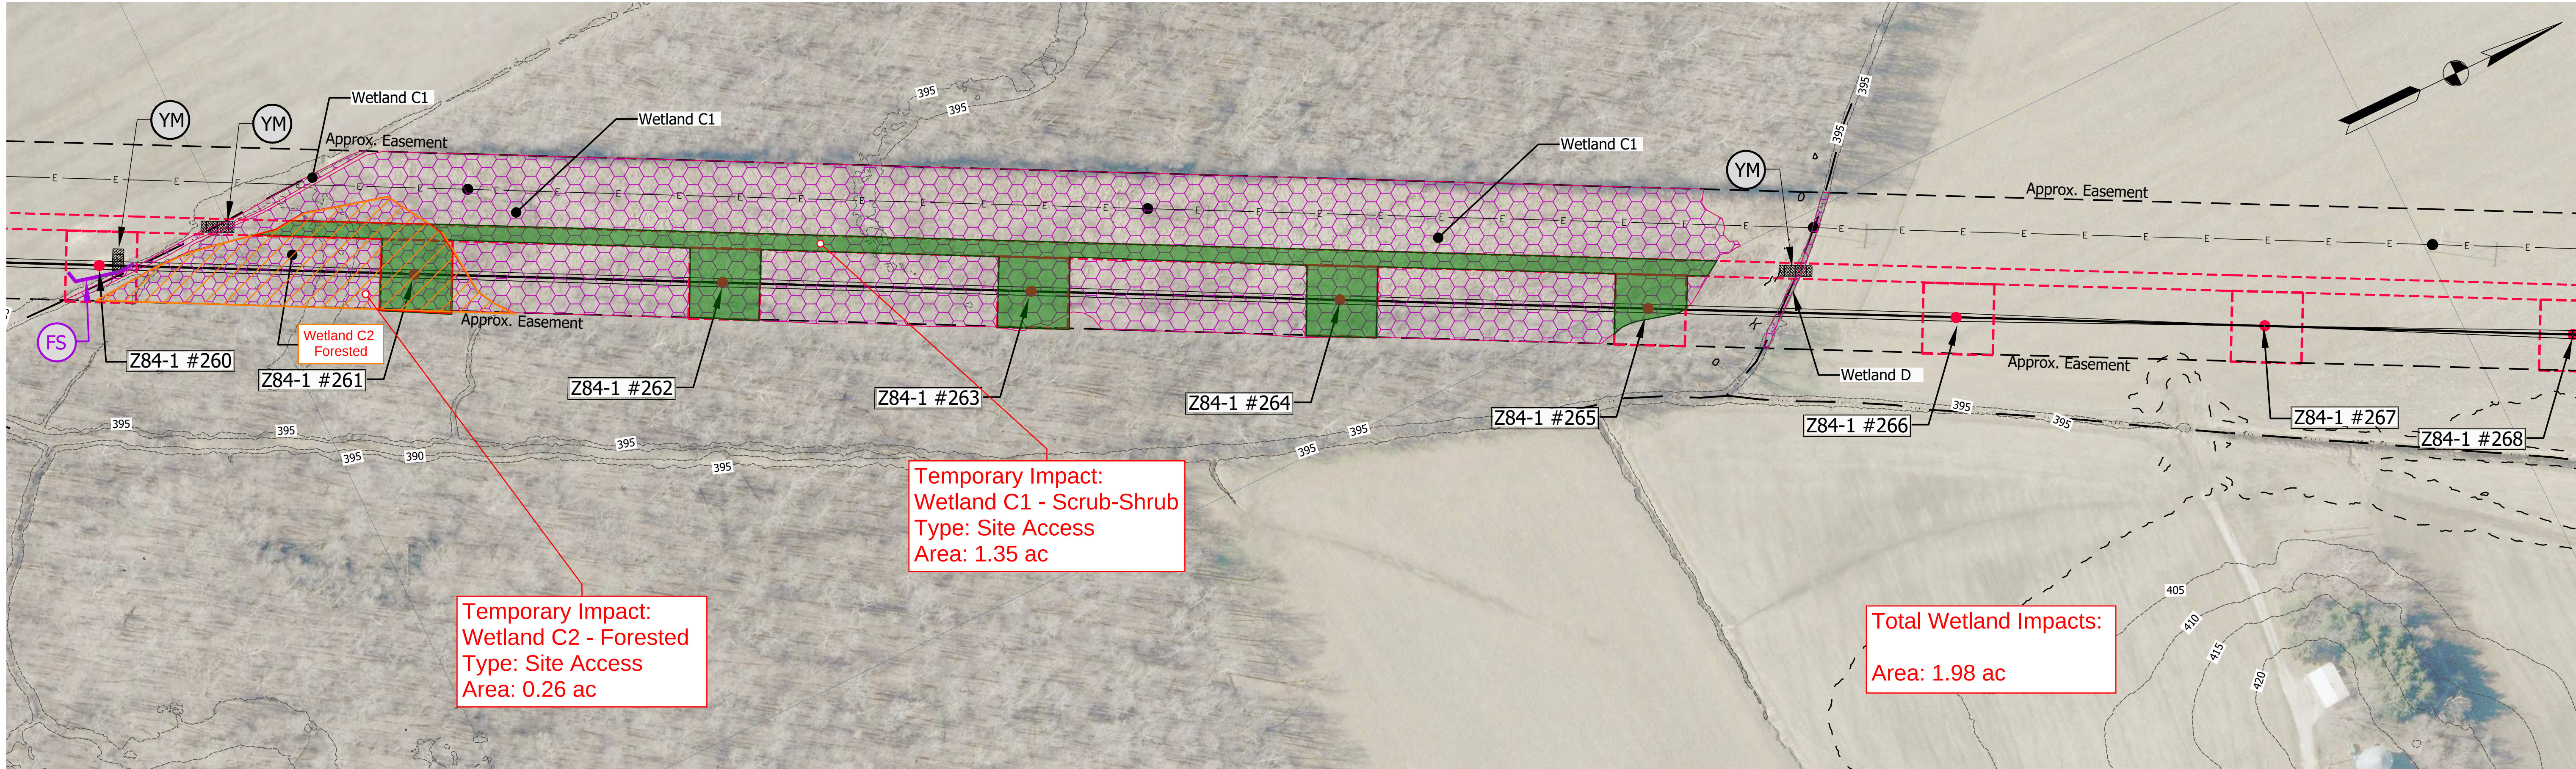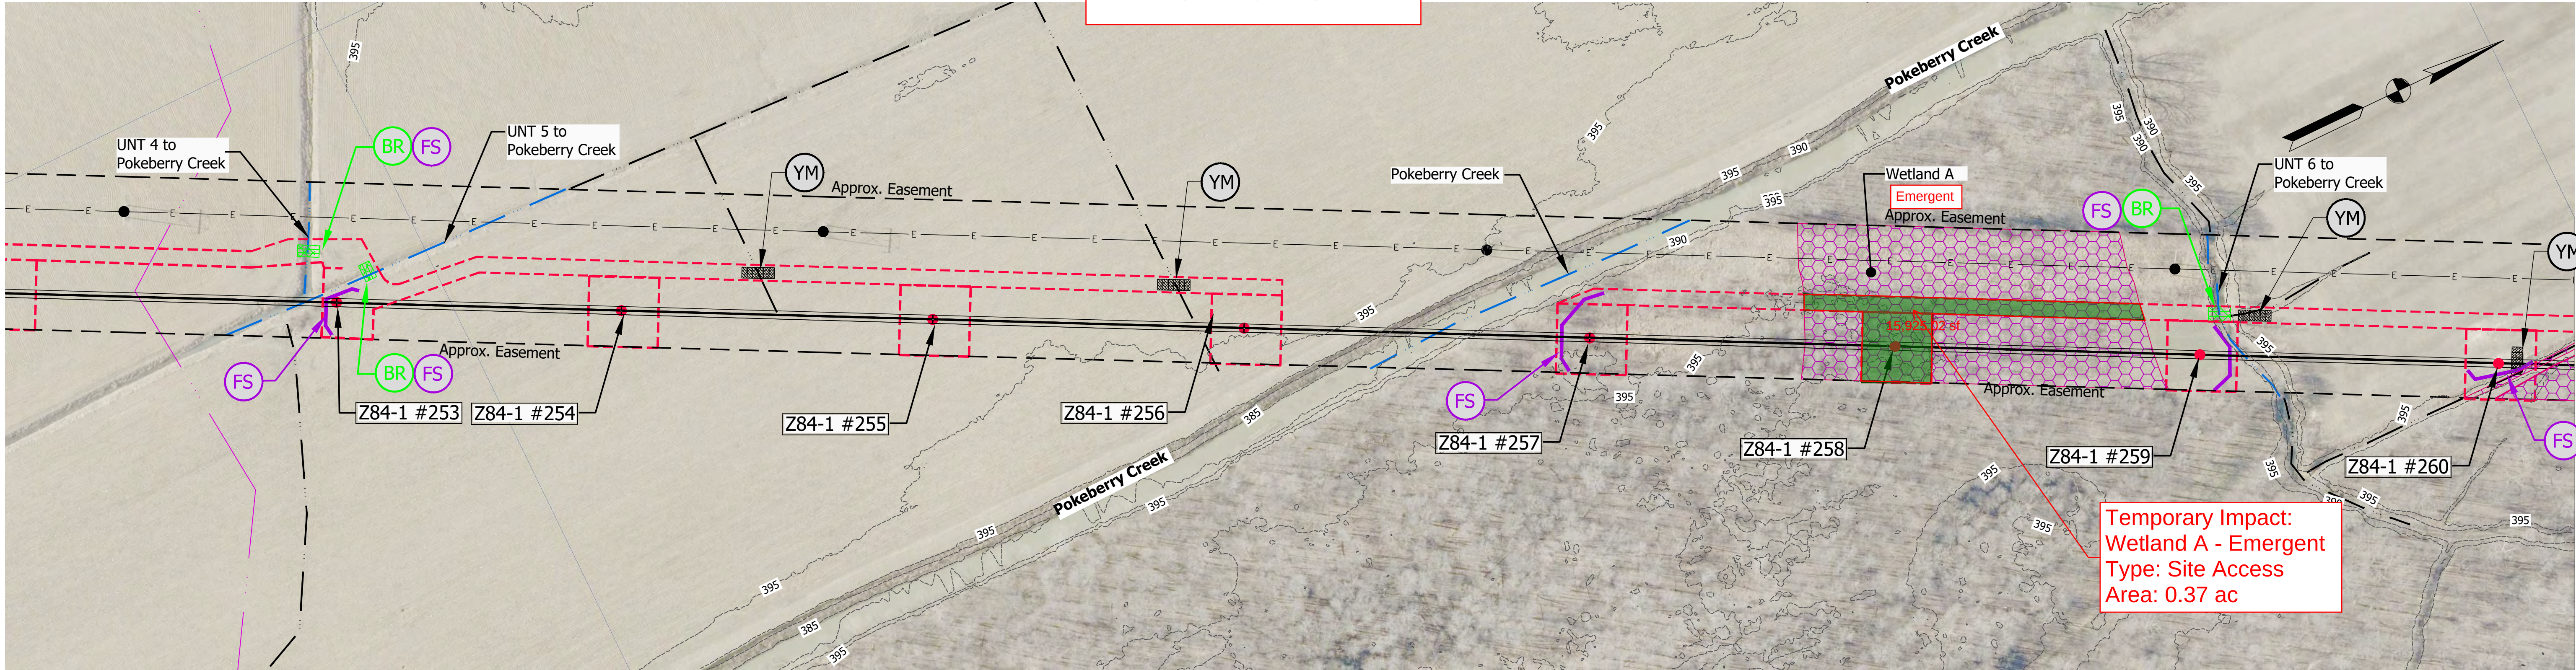

LEGEND - EROSION & SEDIMENT CONTROL MEASURES

- CE

Construction Entrance

FS

Filter Sock

YM

Yellow Mats

CW

Concrete Washout
- BR

TM

Timber Mat / Temporary Bridge
- P

Pump Around
- SF

Silt Fence
- Field Mapped Wetlands
- NWI Mapped Wetlands
- Concentrated Flows
- Jurisdictional Mapped Streams

LEGEND - CONSTRUCTION ACTIVITIES

- Work Area
- Approx. Easement
- Existing Structure To Be Replaced
- Existing Structure (No Work)

Revision No.	Description	Date
1		

LOCHMUELLER GROUP

6200 Vogel Road
Evansville, Indiana 47715
Phone: 812.479.6200
Toll Free: 800.423.7411

CenterPoint Energy Y84-1 138kV TRANSMISSION LINE CULLEY TO DUBOIS PHASE 2 (CR 500N to Dubois Substation) WARRICK / DUBOIS / PIKE COUNTY		HORIZ. SCALE 1"=100'	PROJECT --
		VERT. SCALE	DATE: 04/30/26
		DRAWN BY R.A.P.	ISSUED:
		DESIGNED BY D.L.D.	SHEET
EROSION & SEDIMENT CONTROL PLAN		LOCH GROUP PROJ. 123-0031	EC-09