


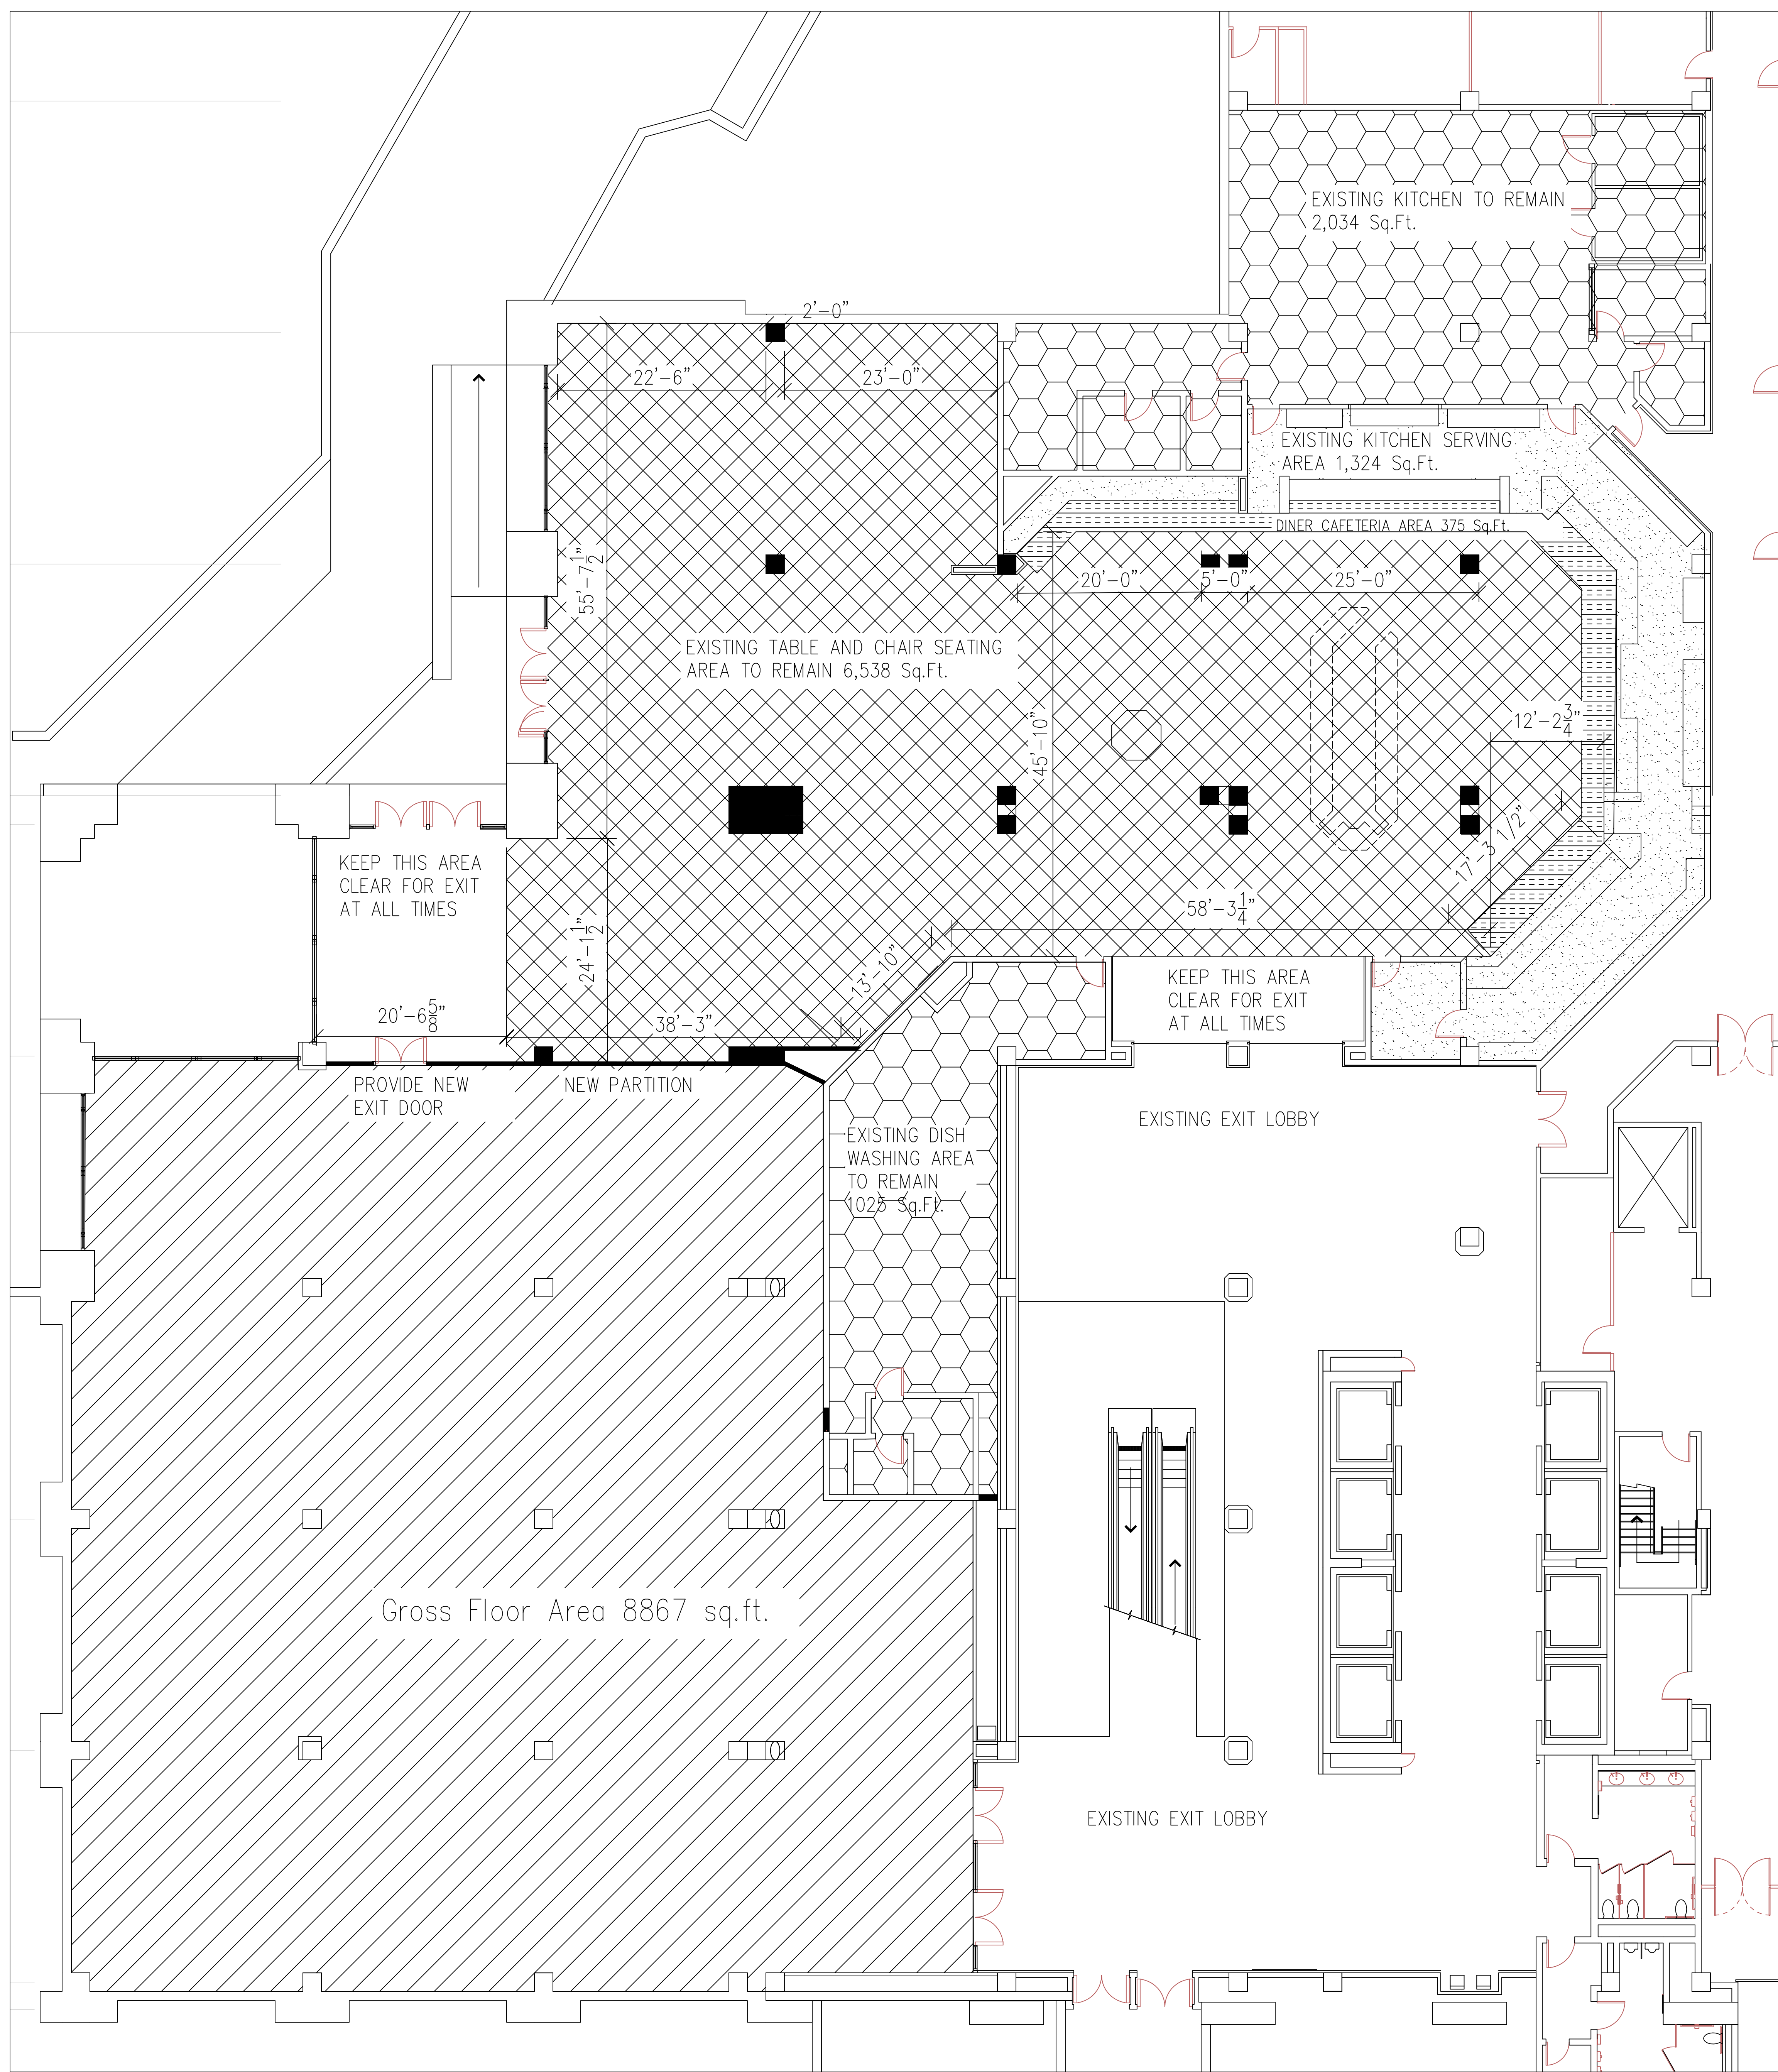

LEGEND FOR DINING AREA

| SPACE NAME           | OCCUPANT LOAD I.B.C. 2014<br>TABLE 1004.1.2 |
|----------------------|---------------------------------------------|
| NEW OFFICE AREA      | 89                                          |
| DISHWASHING          | 5                                           |
| DINING ROOM SEATING  | 436                                         |
| DINER SERVING AREA   | 75                                          |
| KITCHEN SERVING AREA | 7                                           |
| KITCHEN AREA         | 10                                          |