


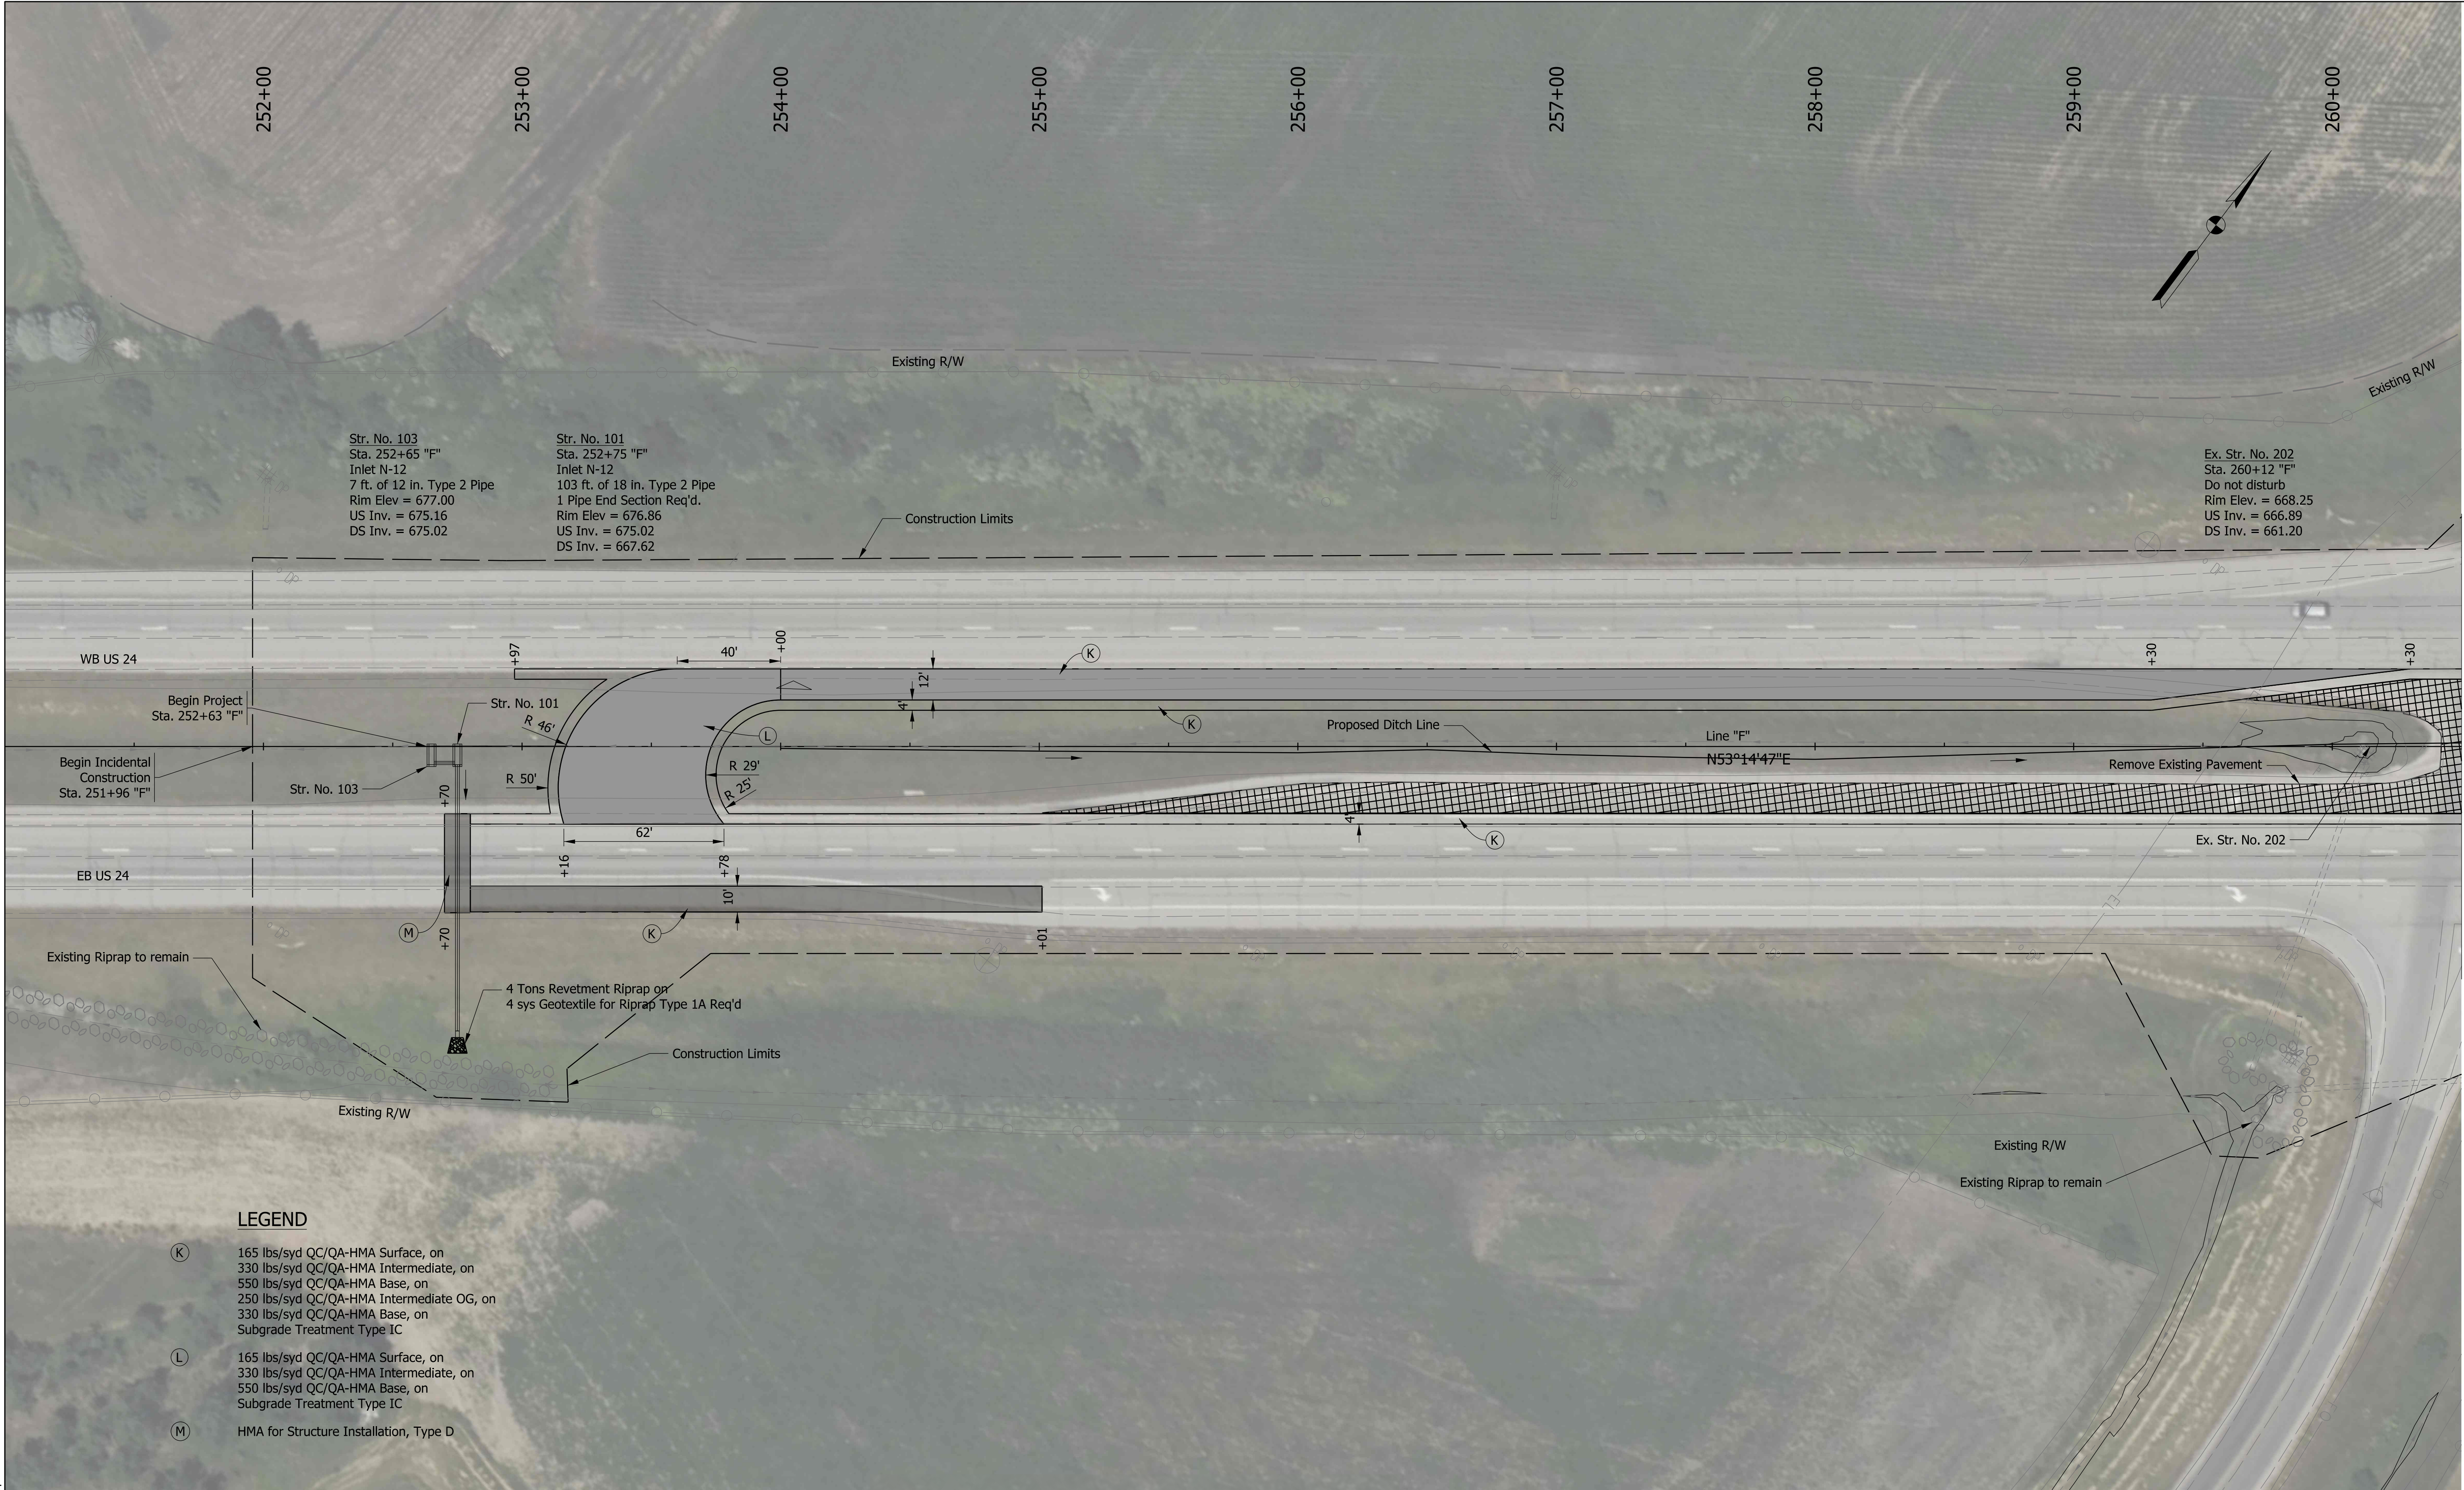

LEGEND

- (K) 165 lbs/syd QC/QA-HMA Surface, on
330 lbs/syd QC/QA-HMA Intermediate, on
550 lbs/syd QC/QA-HMA Base, on
250 lbs/syd QC/QA-HMA Intermediate OG, on
330 lbs/syd QC/QA-HMA Base, on
Subgrade Treatment Type 1C
- (L) 165 lbs/syd QC/QA-HMA Surface, on
330 lbs/syd QC/QA-HMA Intermediate, on
550 lbs/syd QC/QA-HMA Base, on
Subgrade Treatment Type 1C
- (M) HMA for Structure Installation, Type D

Plot: 9/19/2025 1:25 PM

File: I:\22\jobs\22H0012E\CAD\Road\Sheet\Sht_Construction Detail.dgn
Model: Sheet-1

RECOMMENDED FOR APPROVAL		DESIGN ENGINEER	DATE	INDIANA DEPARTMENT OF TRANSPORTATION		SCALE		BRIDGE FILE	
						1" = 50'		DESIGNATION 2200045	
DESIGNED: JLB		DRAWN:MC		CONSTRUCTION DETAILS				SHEETS	
						15		of 35	
CHECKED: AJP		CHECKED: AJP						CONTRACT R-44676	



PLOT: 9/19/2025 1:25 PM			RECOMMENDED FOR APPROVAL _____		INDIANA DEPARTMENT OF TRANSPORTATION	SCALE 1" = 50'		BRIDGE FILE	
			DESIGN ENGINEER _____			DATE _____		DESIGNATION 2200045	
			DESIGNED: JLB _____			DRAWN: MC _____		SHEETS 16 of 35	
			CHECKED: AJP _____			CHECKED: AJP _____		CONTRACT R-44676	
			CONSTRUCTION DETAILS						