



Units: feet

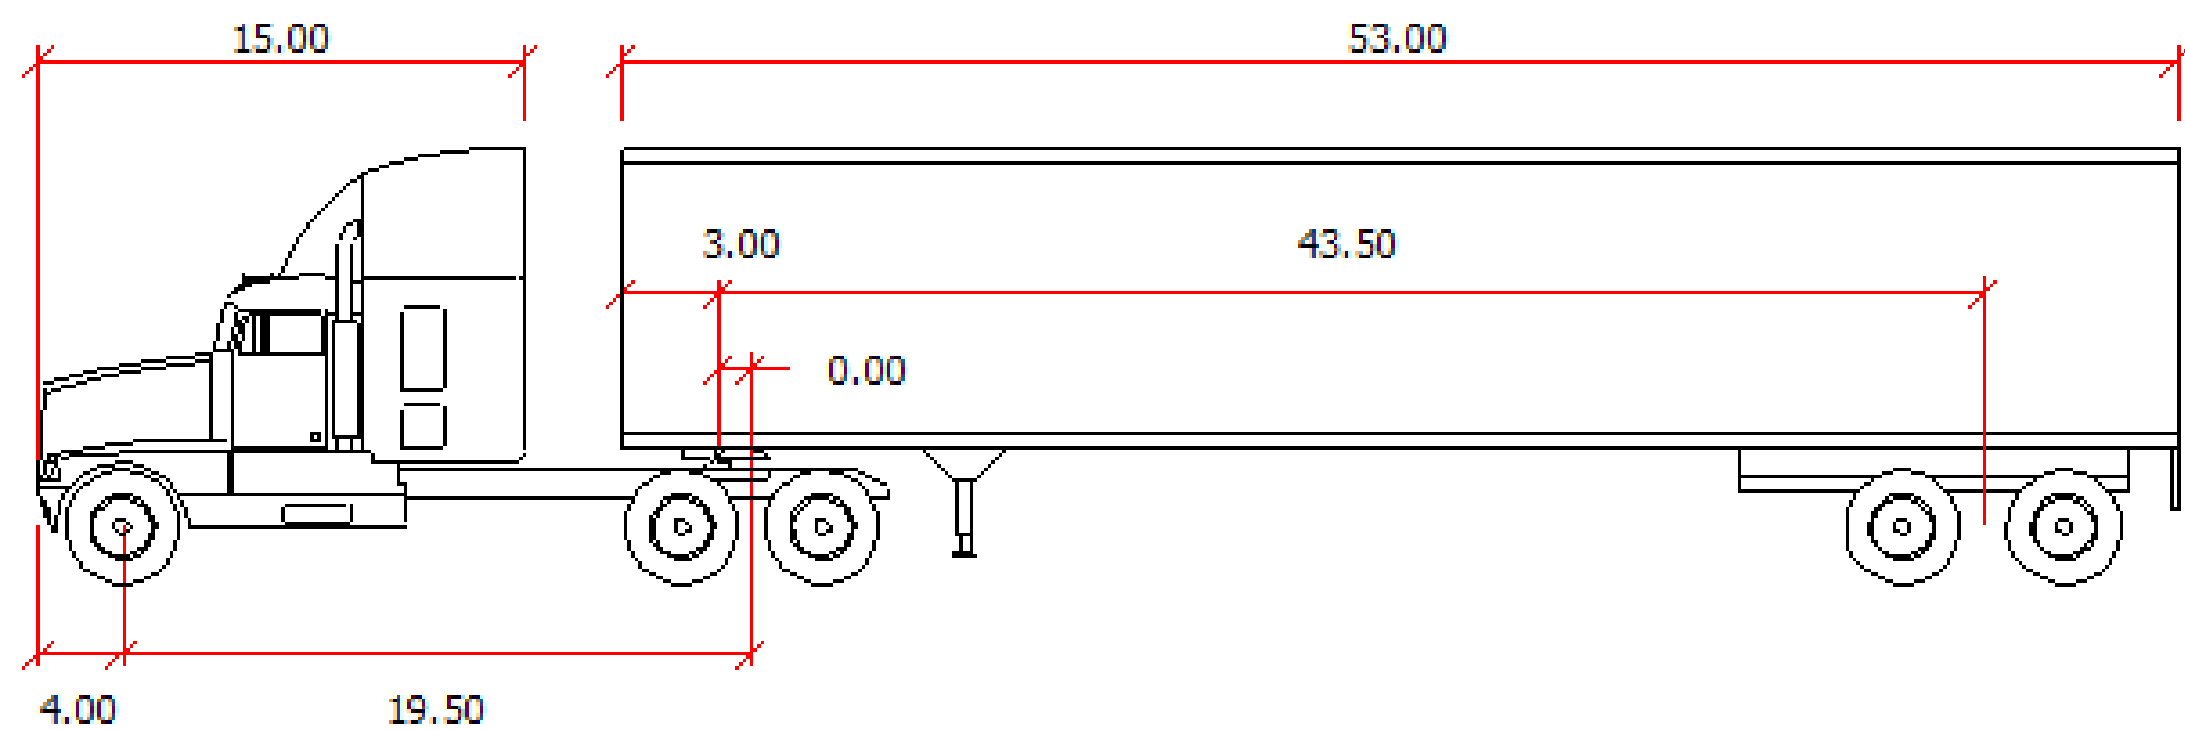


LEGEND

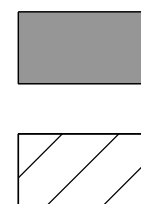

Full Depth HMA



Pavement to be Removed

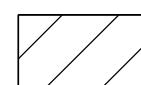

HMA for Structure Installation, Type D

RECOMMENDED
FOR APPROVAL

DESIGN ENGINEER

DATE

DESIGNED:

DRAWN:

CHECKED:

CHECKED:

INDIANA
DEPARTMENT OF TRANSPORTATION

TRUCK TURNING MOVEMENTS
US 24

BRIDGE FILE

SCALE
1" = 20'



DESIGNATION
2200045

SHEETS
of 6

CONTRACT
R-44676


Plot: 9/19/2025 1:27 PM

File: I:\22jobs\22H0012E\CAD\Road\Sheet\Exhibits\Sht_TurningMovement_01.dgn
Model: Default

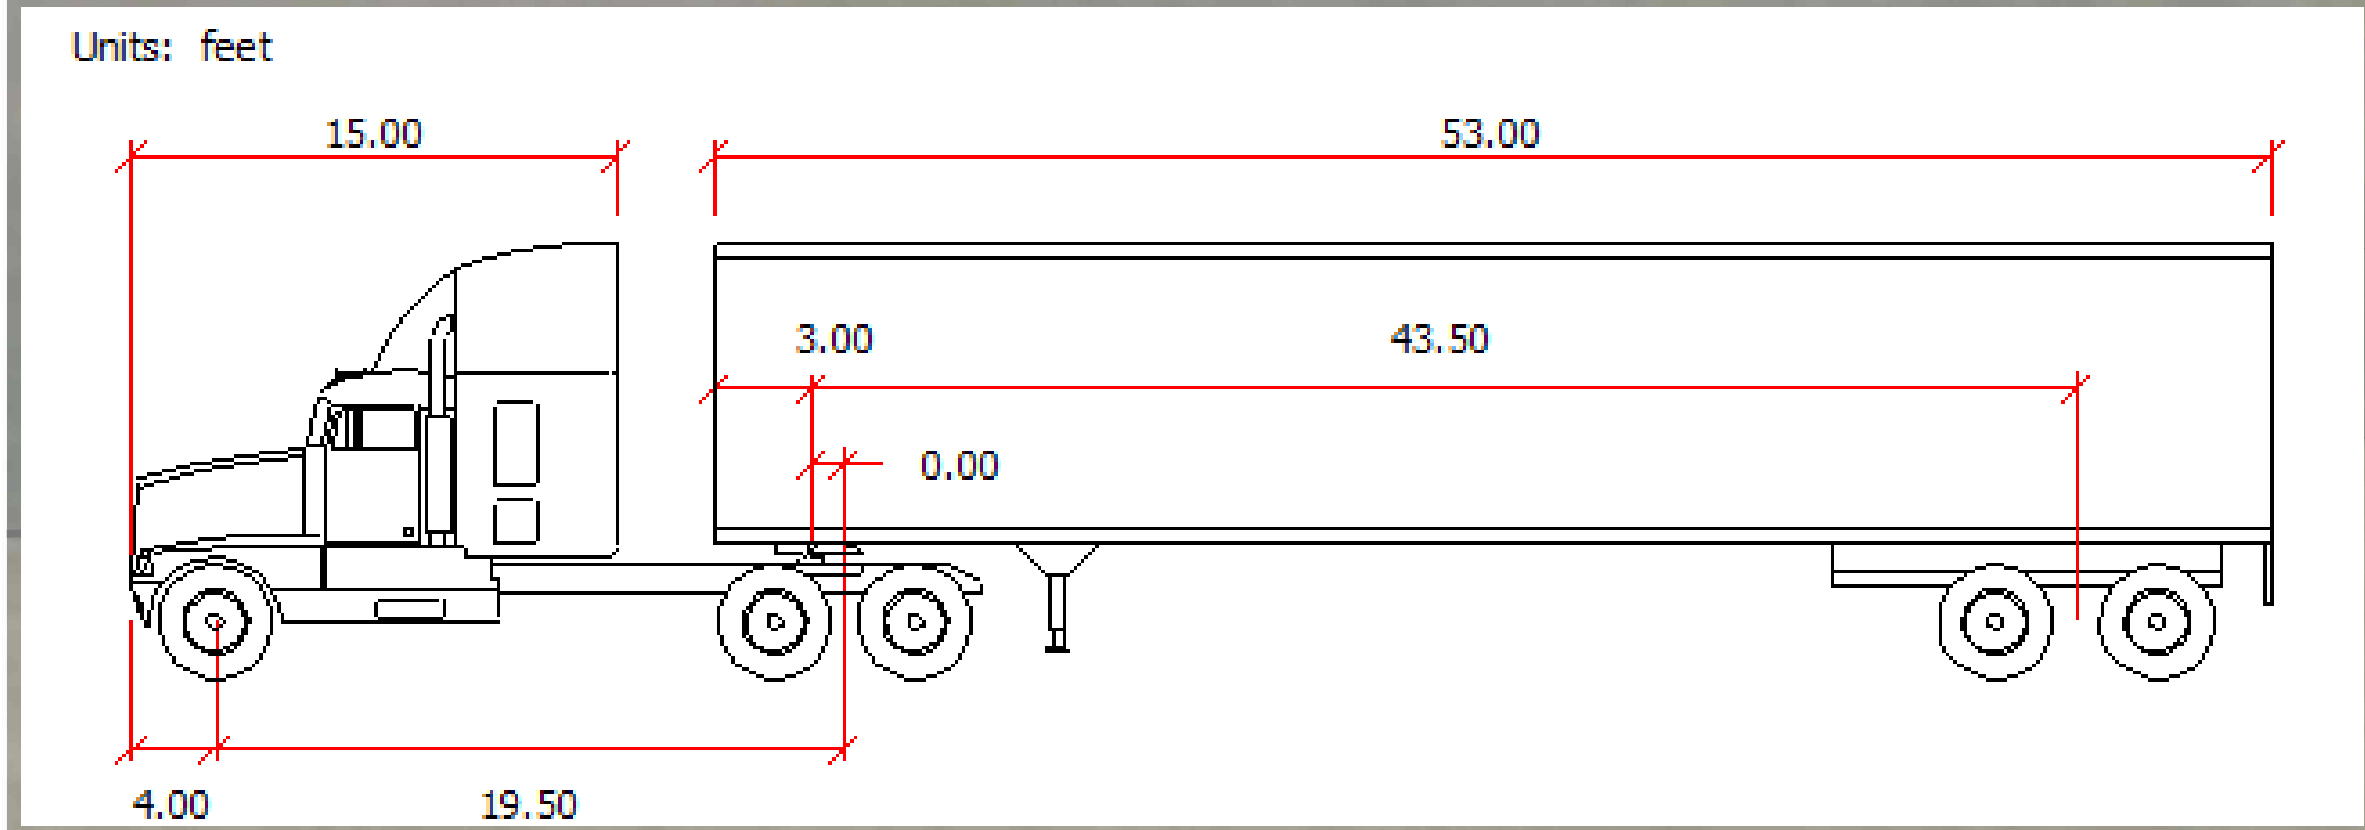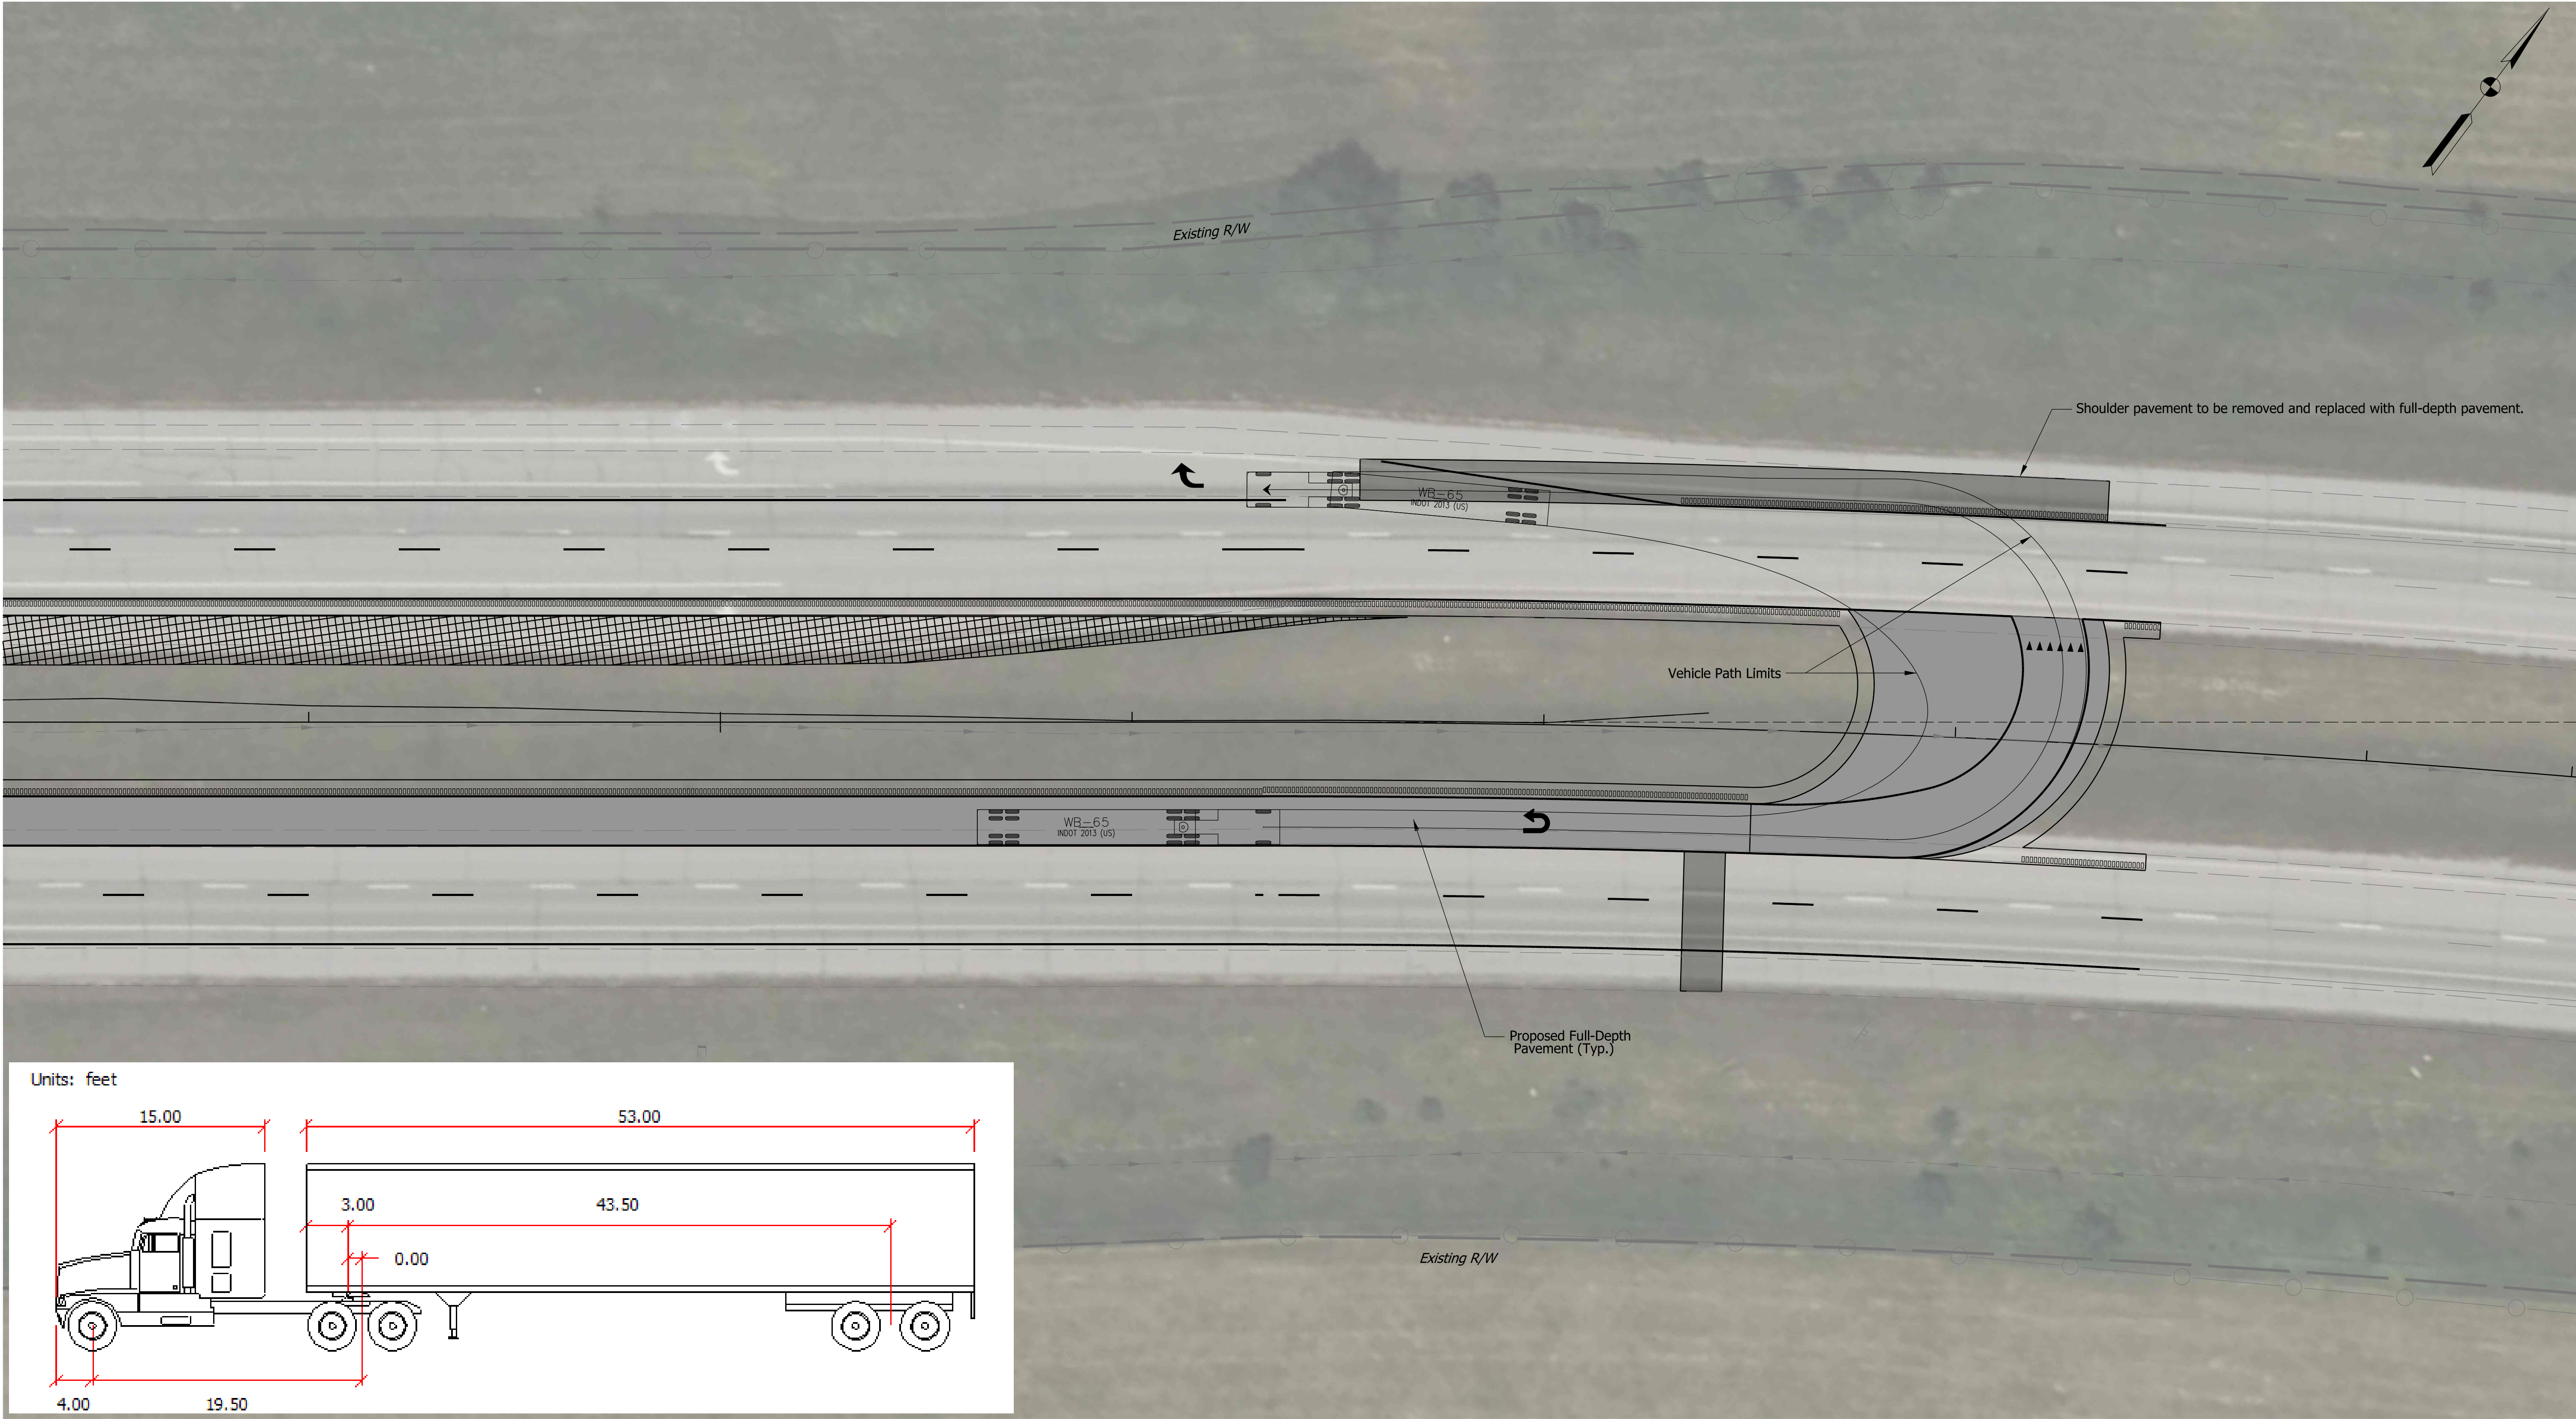


Plot: 9/19/2025 1:27 PM	LEGEND	<div><div></div>Full Depth HMA</div> <div><div></div>Pavement to be Removed</div> <div><div></div>HMA for Structure Installation, Type D</div>	<div>RECOMMENDED FOR APPROVAL _____</div> <div>DESIGN ENGINEER _____ DATE _____</div> <div>DESIGNED: _____ DRAWN: _____</div> <div>CHECKED: _____ CHECKED: _____</div>	INDIANA DEPARTMENT OF TRANSPORTATION	BRIDGE FILE	SHEETS of 6 CONTRACT R-44676
					DESIGNATION 2200045	
					SCALE 1" = 20'	
					TRUCK TURNING MOVEMENTS US 24	

File: I:\22jobs\22H0012E\CAD\Road\Sheet\Exhibits\Sht_TurningMovement_02.dgn
Model: Default

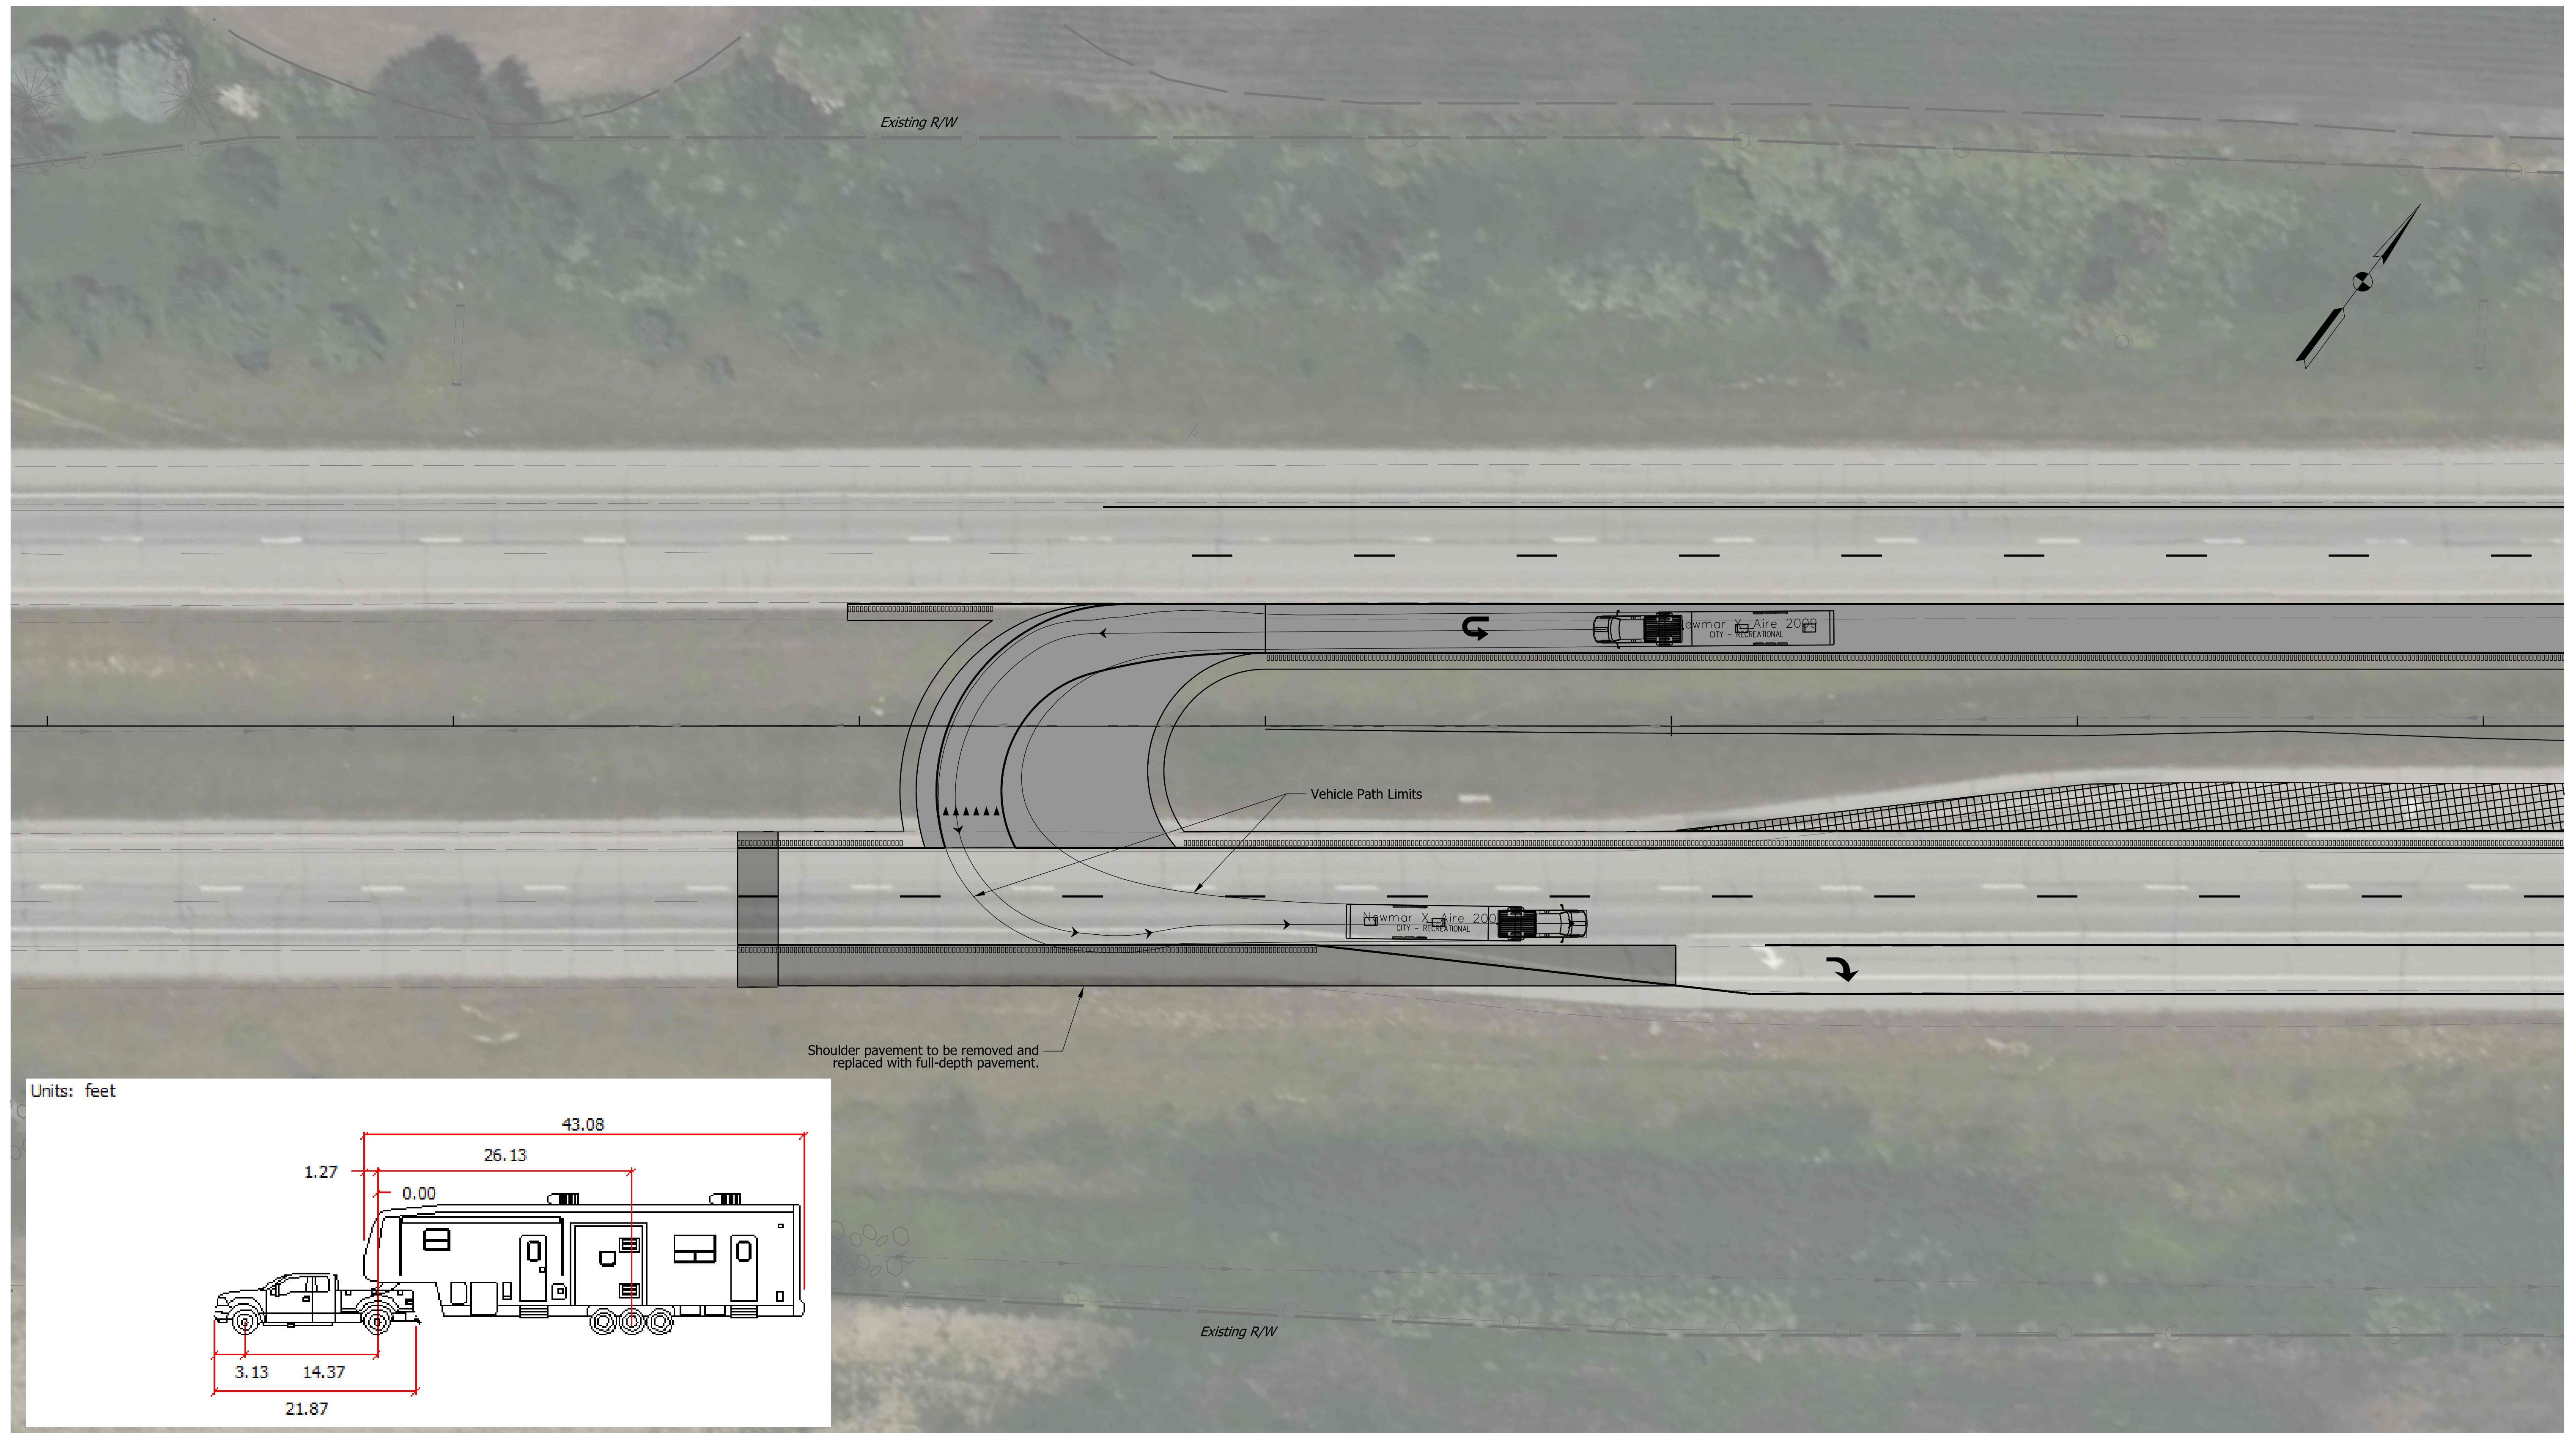


Plot: 9/19/2025 1:28 PM

LEGEND

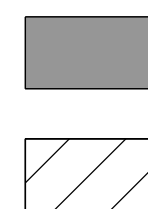

Full Depth HMA

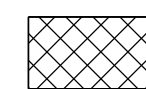

Pavement to be Removed

HMA for Structure Installation, Type D

RECOMMENDED
FOR APPROVAL

DESIGN ENGINEER	DATE
-----------------	------

DESIGNED: _____

DRAWN: _____

CHECKED: _____

CHECKED: _____

INDIANA
DEPARTMENT OF TRANSPORTATION

TRUCK TURNING MOVEMENTS
US 24

BRIDGE FILE


SCALE
1" = 20'

DESIGNATION
2200045


SHEETS	
of	6

CONTRACT
R-44676

File: I:\22jobs\22H0012E\CAD\Road\Sheet\Exhibits\Sht_TurningMovement_01.dgn
Model:RV Turn

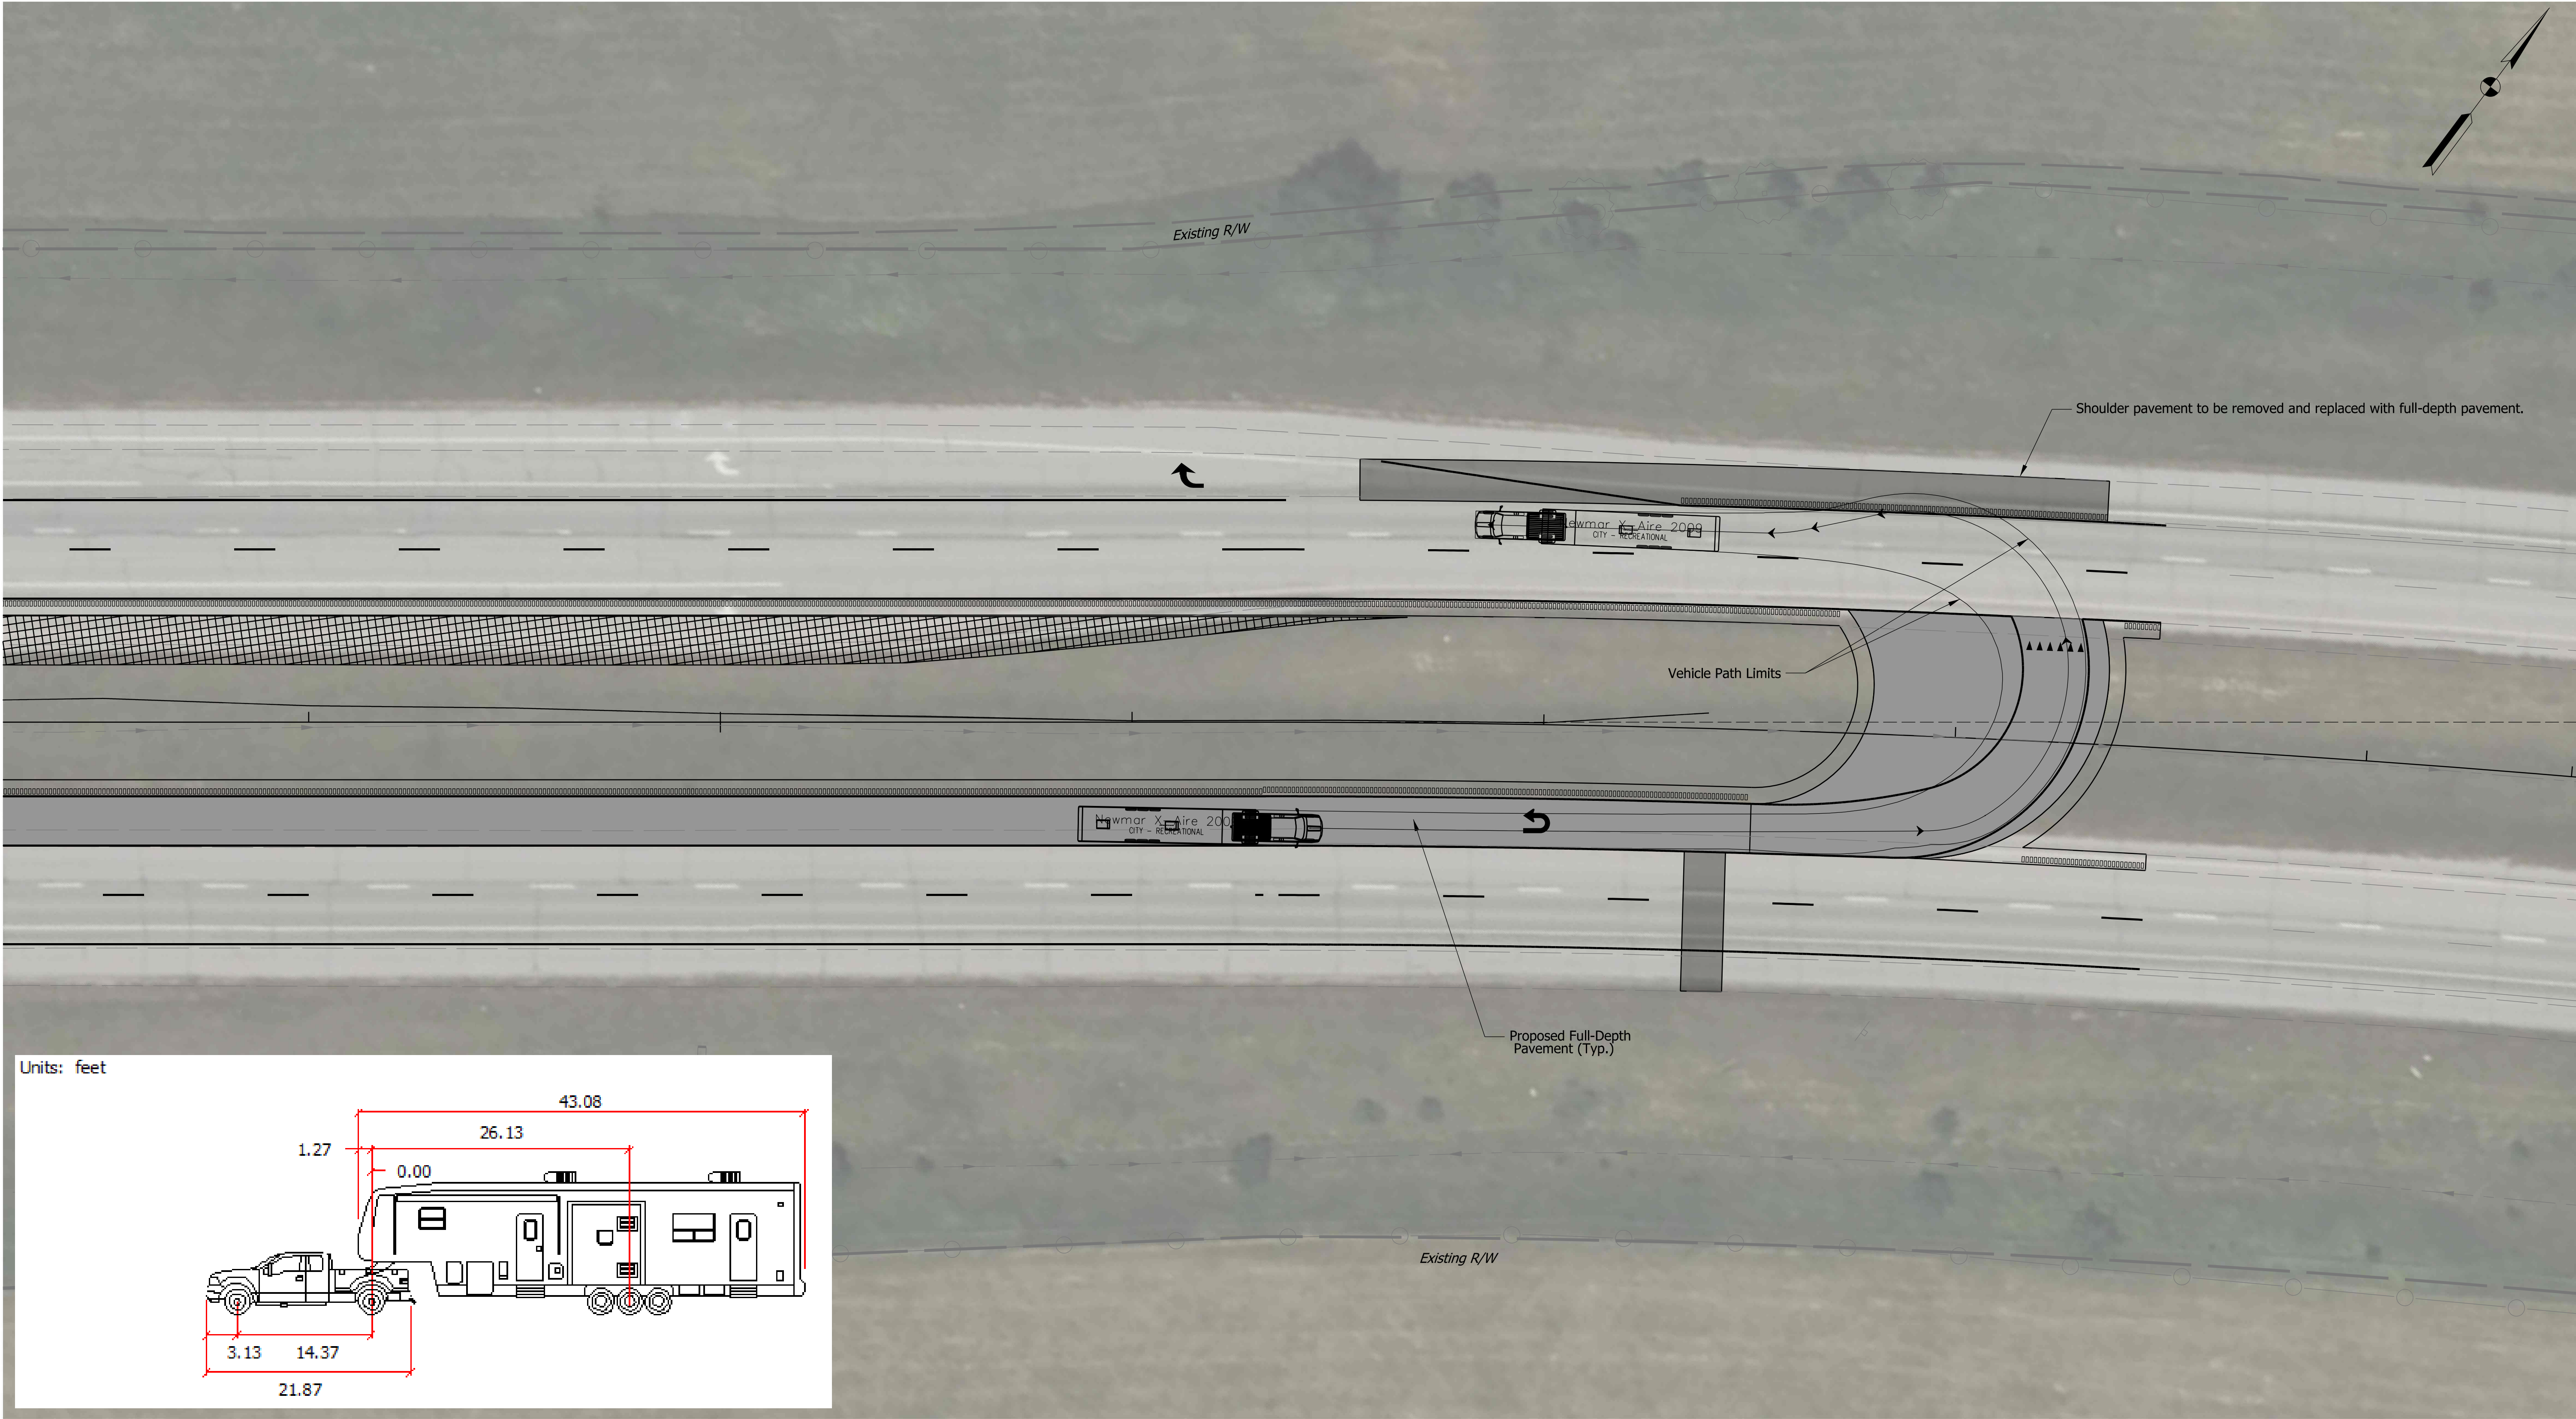

Units: feet

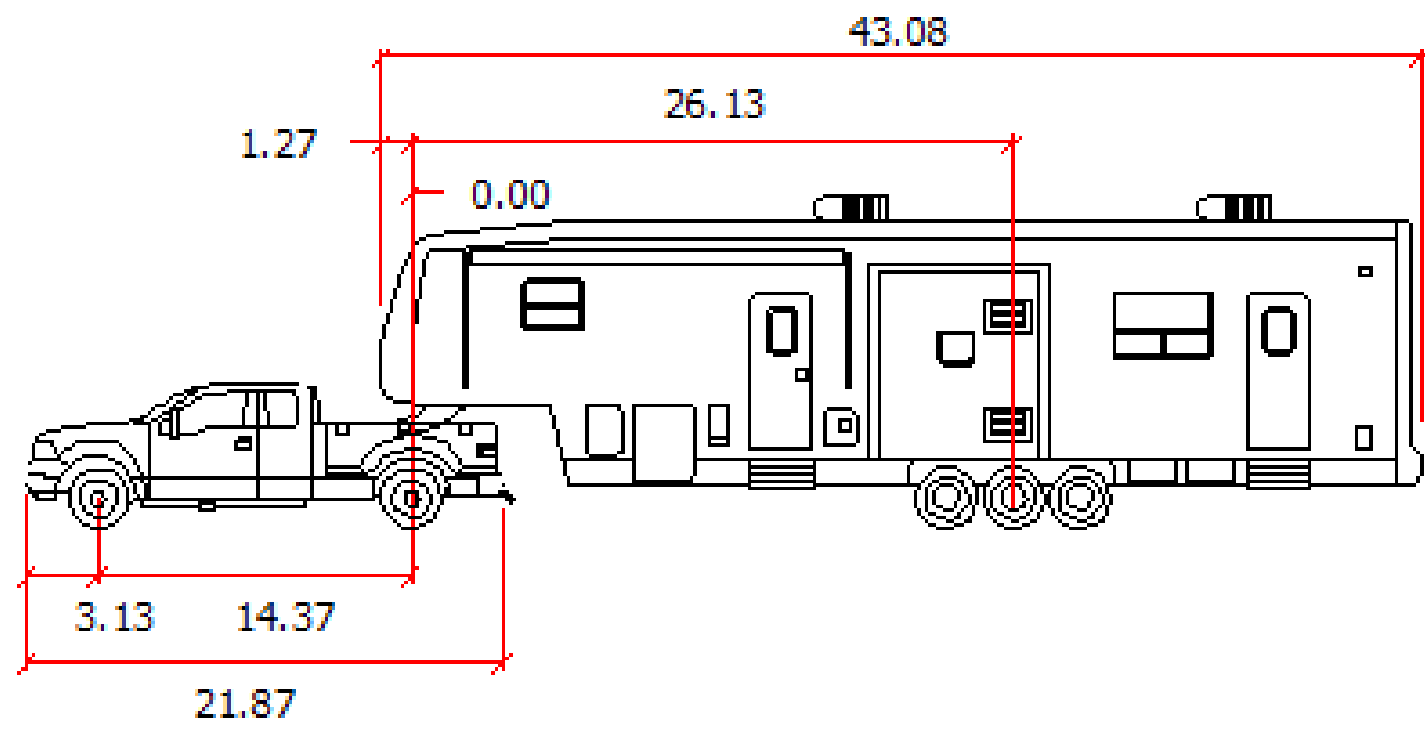

Plot: 9/19/2025 1:28 PM

LEGEND

Full Depth HMA

Pavement to be Removed

HMA for Structure Installation, Type D

RECOMMENDED FOR APPROVAL

DESIGN ENGINEER

DATE

DESIGNED:

DRAWN:

CHECKED:

CHECKED:

INDIANA
DEPARTMENT OF TRANSPORTATION

TRUCK TURNING MOVEMENTS
US 24

BRIDGE FILE

SCALE

1" = 20'

SHEETS


of 6

CONTRACT


R-44676

File: I:\22jobs\22H0012E\CAD\Road\Sheet\Exhibits\Sht_TurningMovement_02.dgn

Model: RV Turn

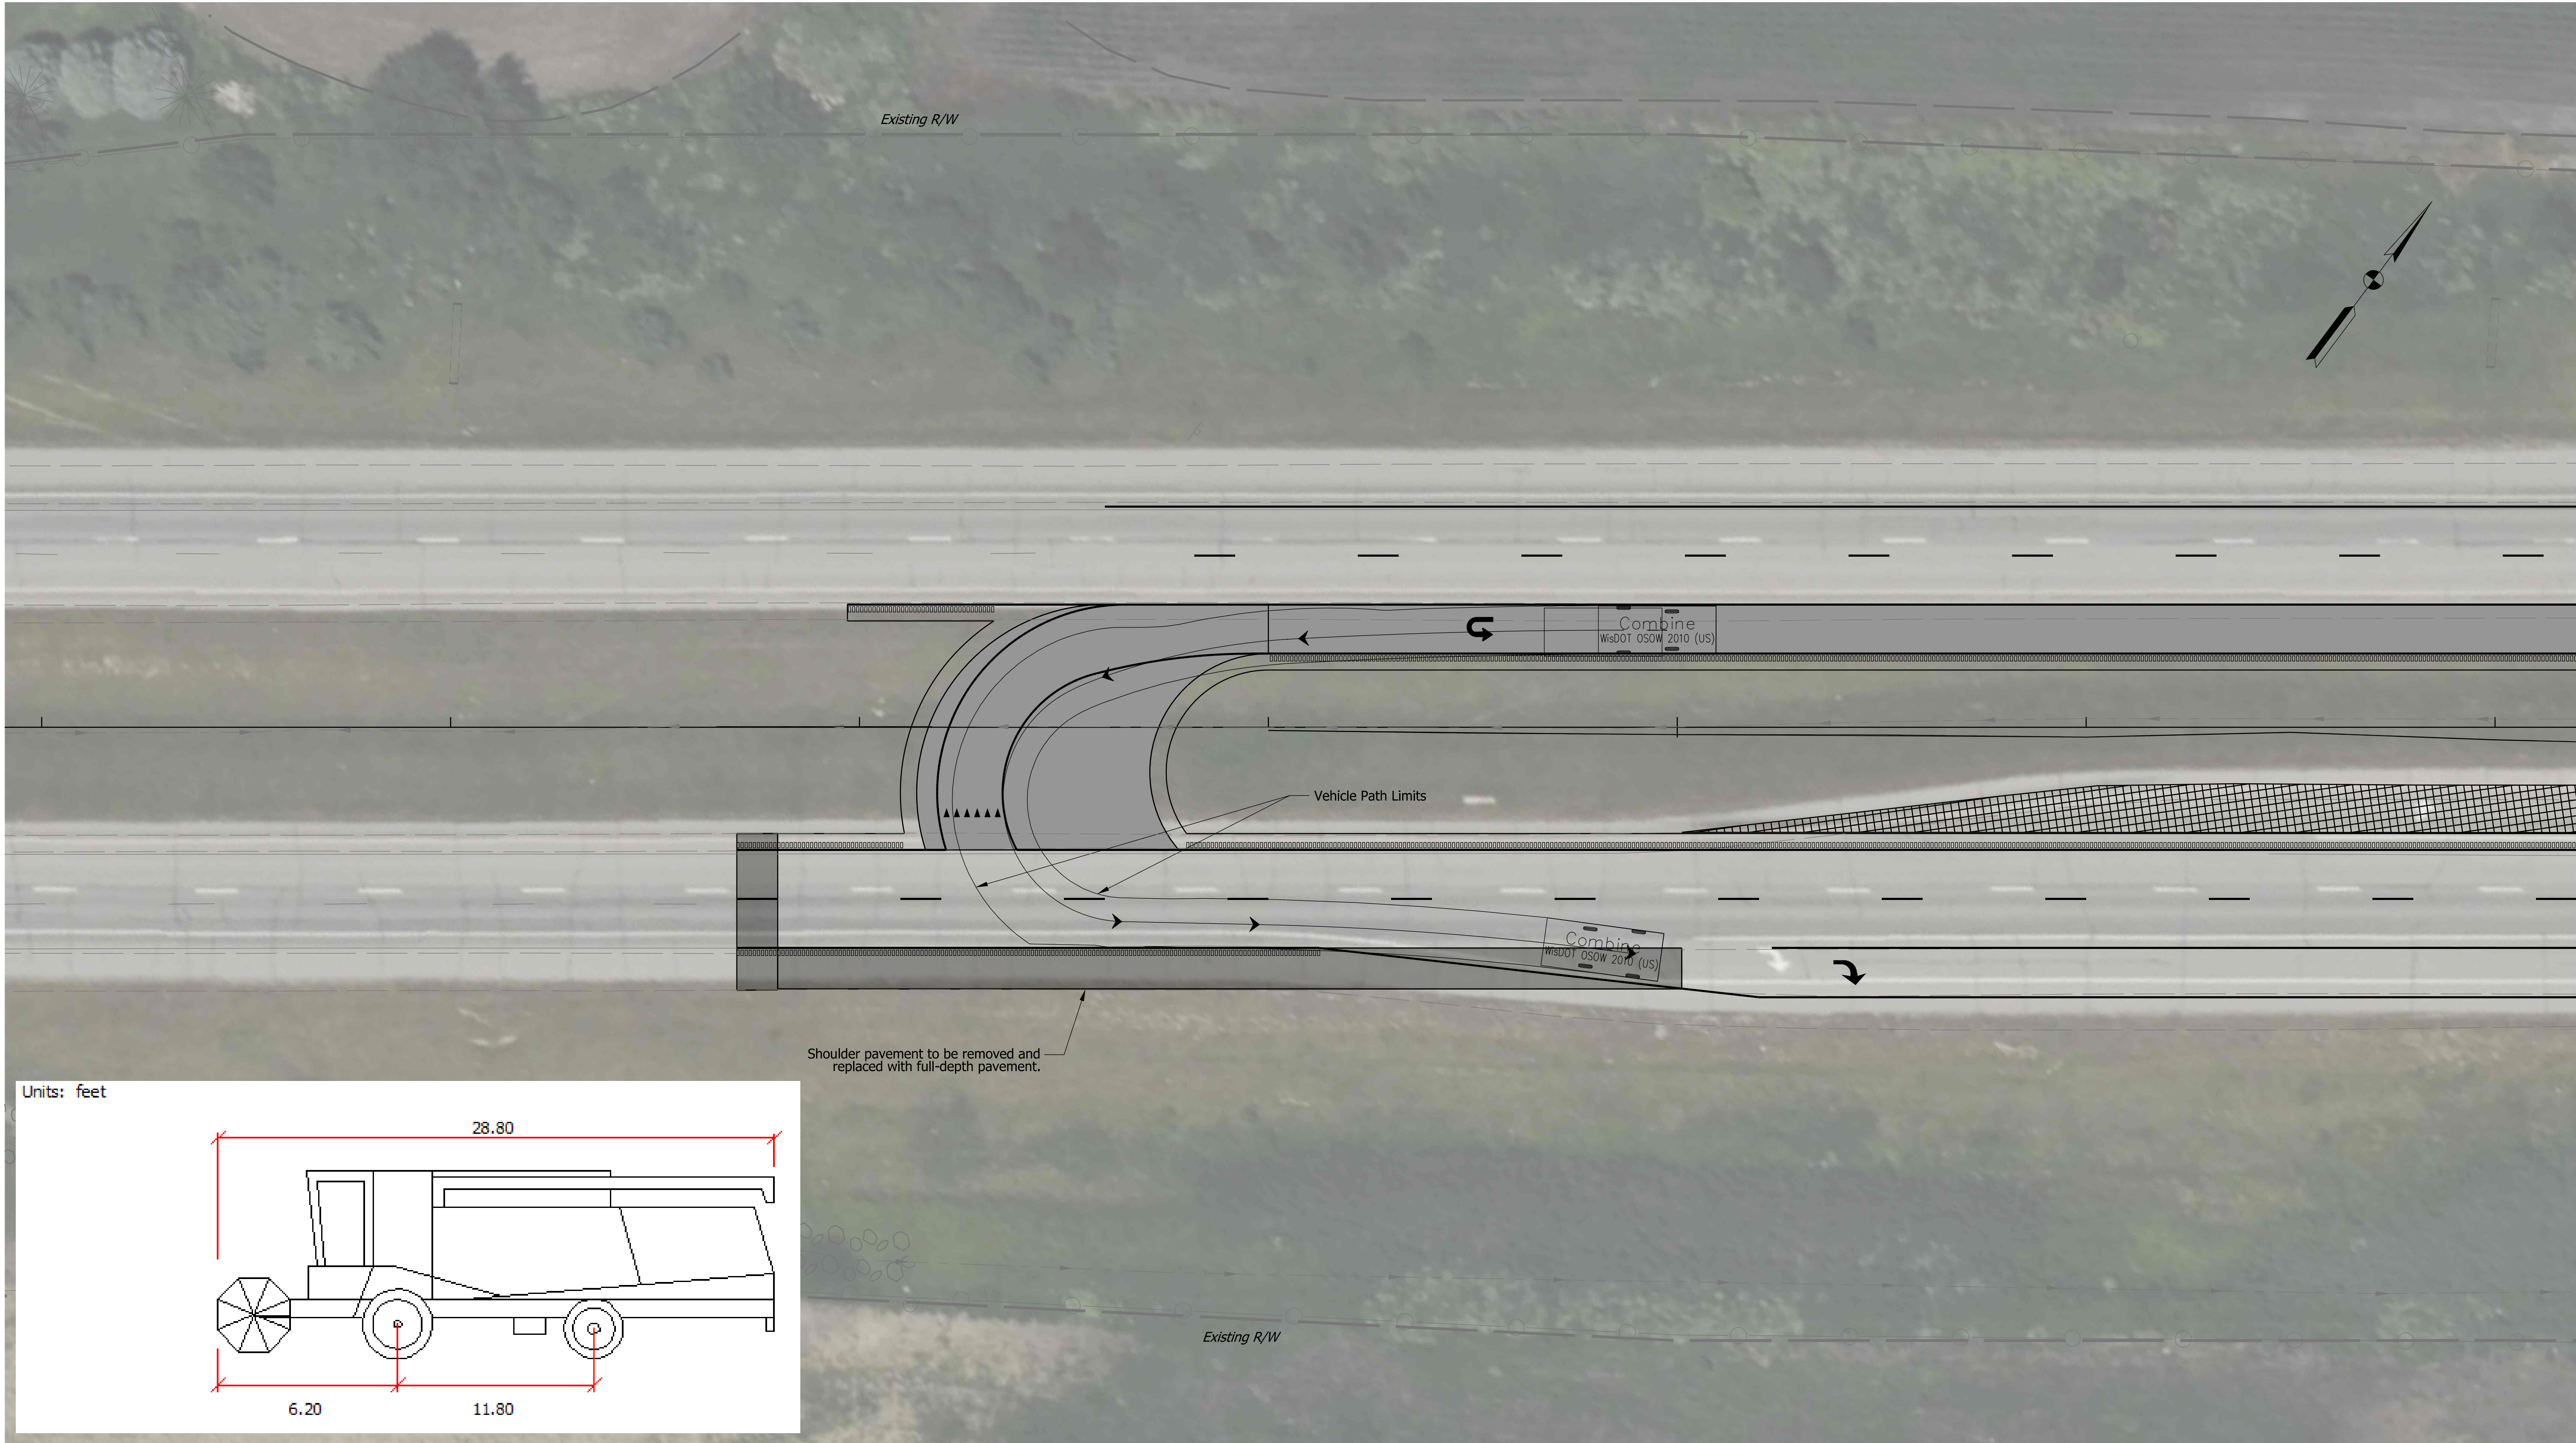

Units: feet

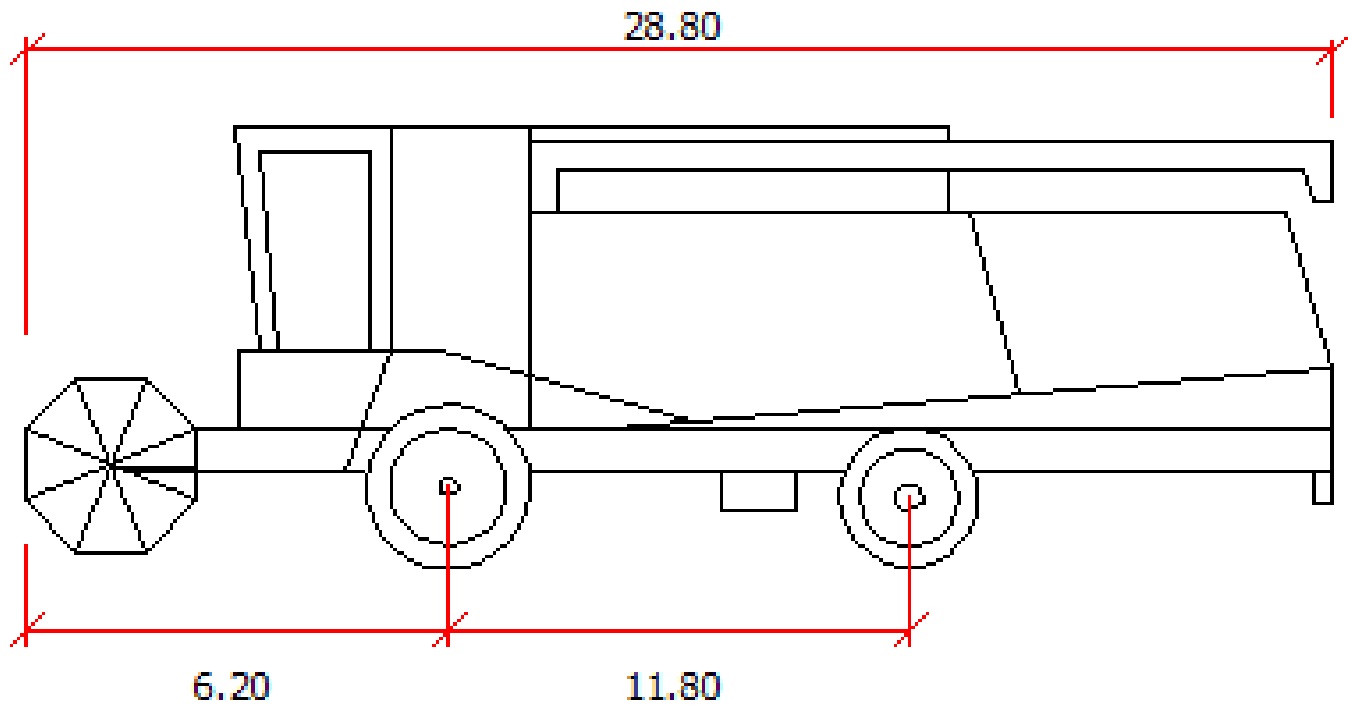

Plot: 9/19/2025 1:28 PM

LEGEND

Full Depth HMA

HMA for Structure Installation, Type D

Pavement to be Removed

RECOMMENDED FOR APPROVAL

DESIGNED: _____

CHECKED: _____

DESIGN ENGINEER

DATE

INDIANA
DEPARTMENT OF TRANSPORTATION

TRUCK TURNING MOVEMENTS
US 24

BRIDGE FILE


DESIGNATION
2200045

SHEETS
of 6


CONTRACT
R-44676

File: I:\22jobs\22H0012E\CAD\Road\Sheet\Exhibits\Sht_TurningMovement_01.dgn

Model: Oversize Turn

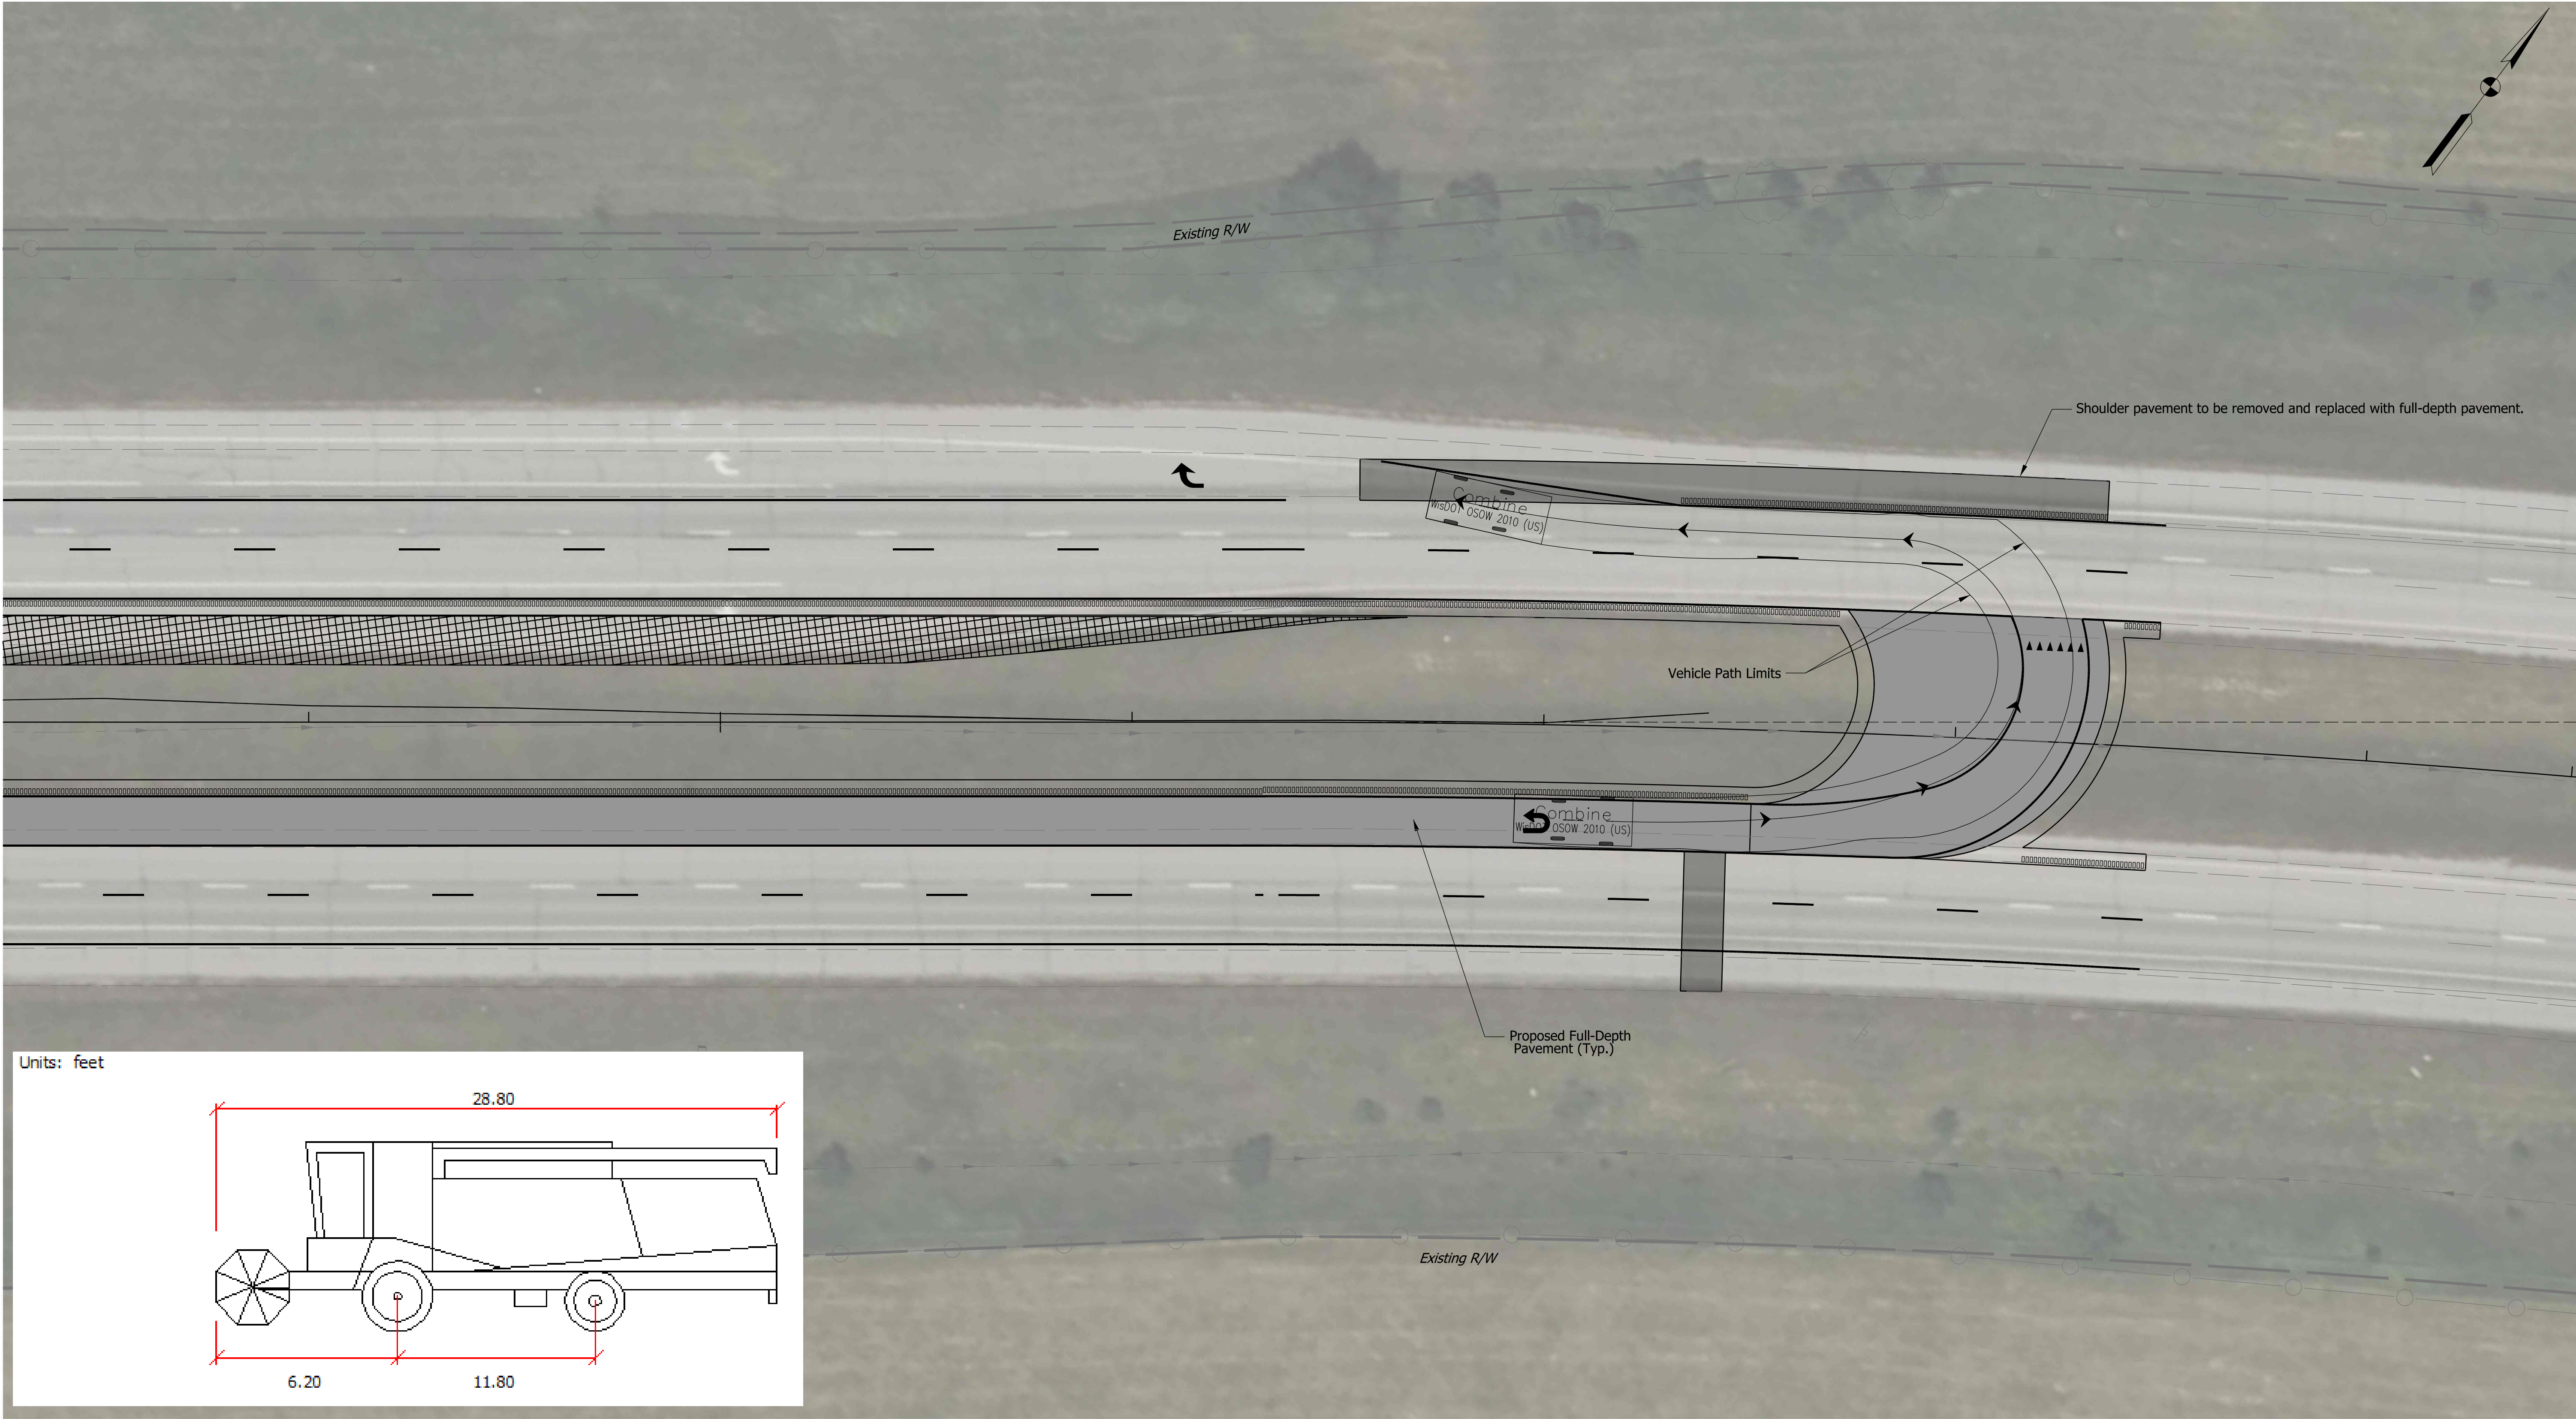

Units: feet

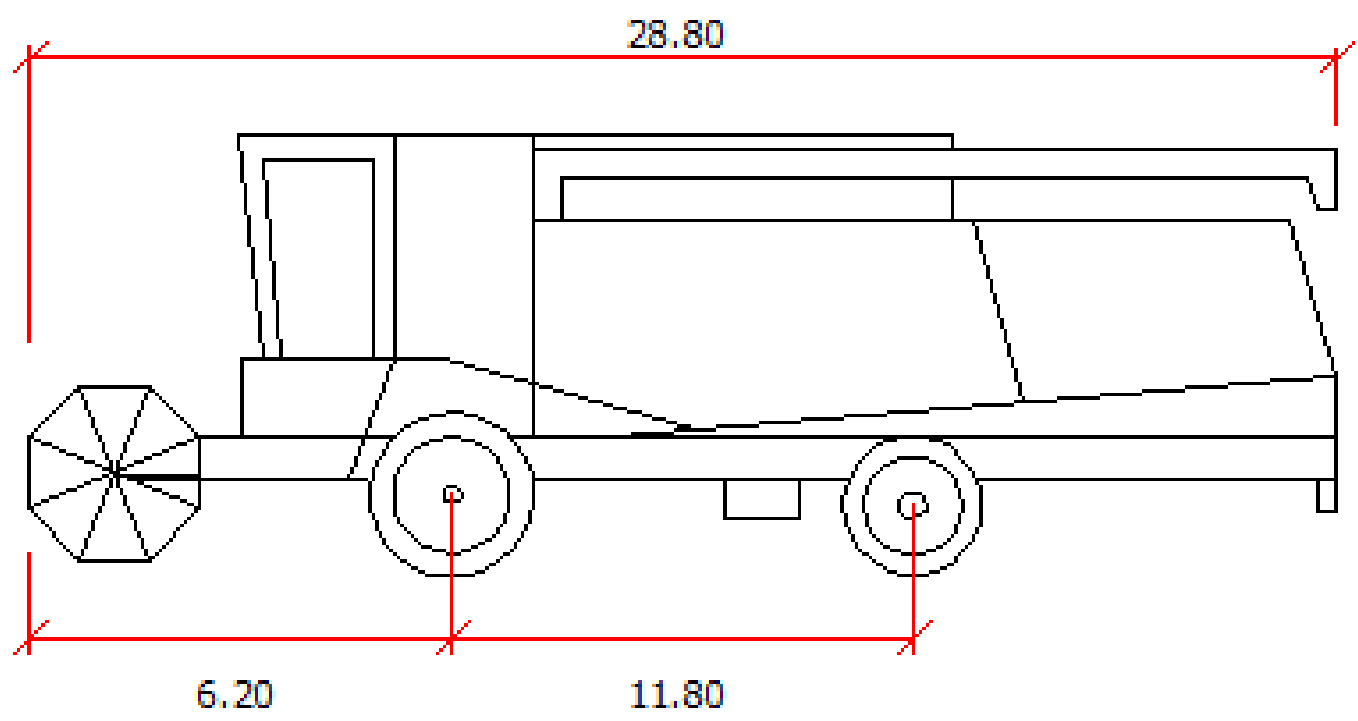

Plot: 9/19/2025 1:28 PM

LEGEND

Full Depth HMA

HMA for Structure Installation, Type D

Pavement to be Removed

RECOMMENDED FOR APPROVAL

DESIGN ENGINEER

DATE

DESIGNED:

DRAWN:

CHECKED:

CHECKED:

INDIANA
DEPARTMENT OF TRANSPORTATION

TRUCK TURNING MOVEMENTS
US 24

BRIDGE FILE

SCALE

1" = 20'

DESIGNATION

2200045

SHEETS

of 6

CONTRACT

R-44676

File: I:\22jobs\22H0012E\CAD\Road\Sheet\Exhibits\Sht_TurningMovement_02.dgn

Model: Oversize Turn