


EXISTING

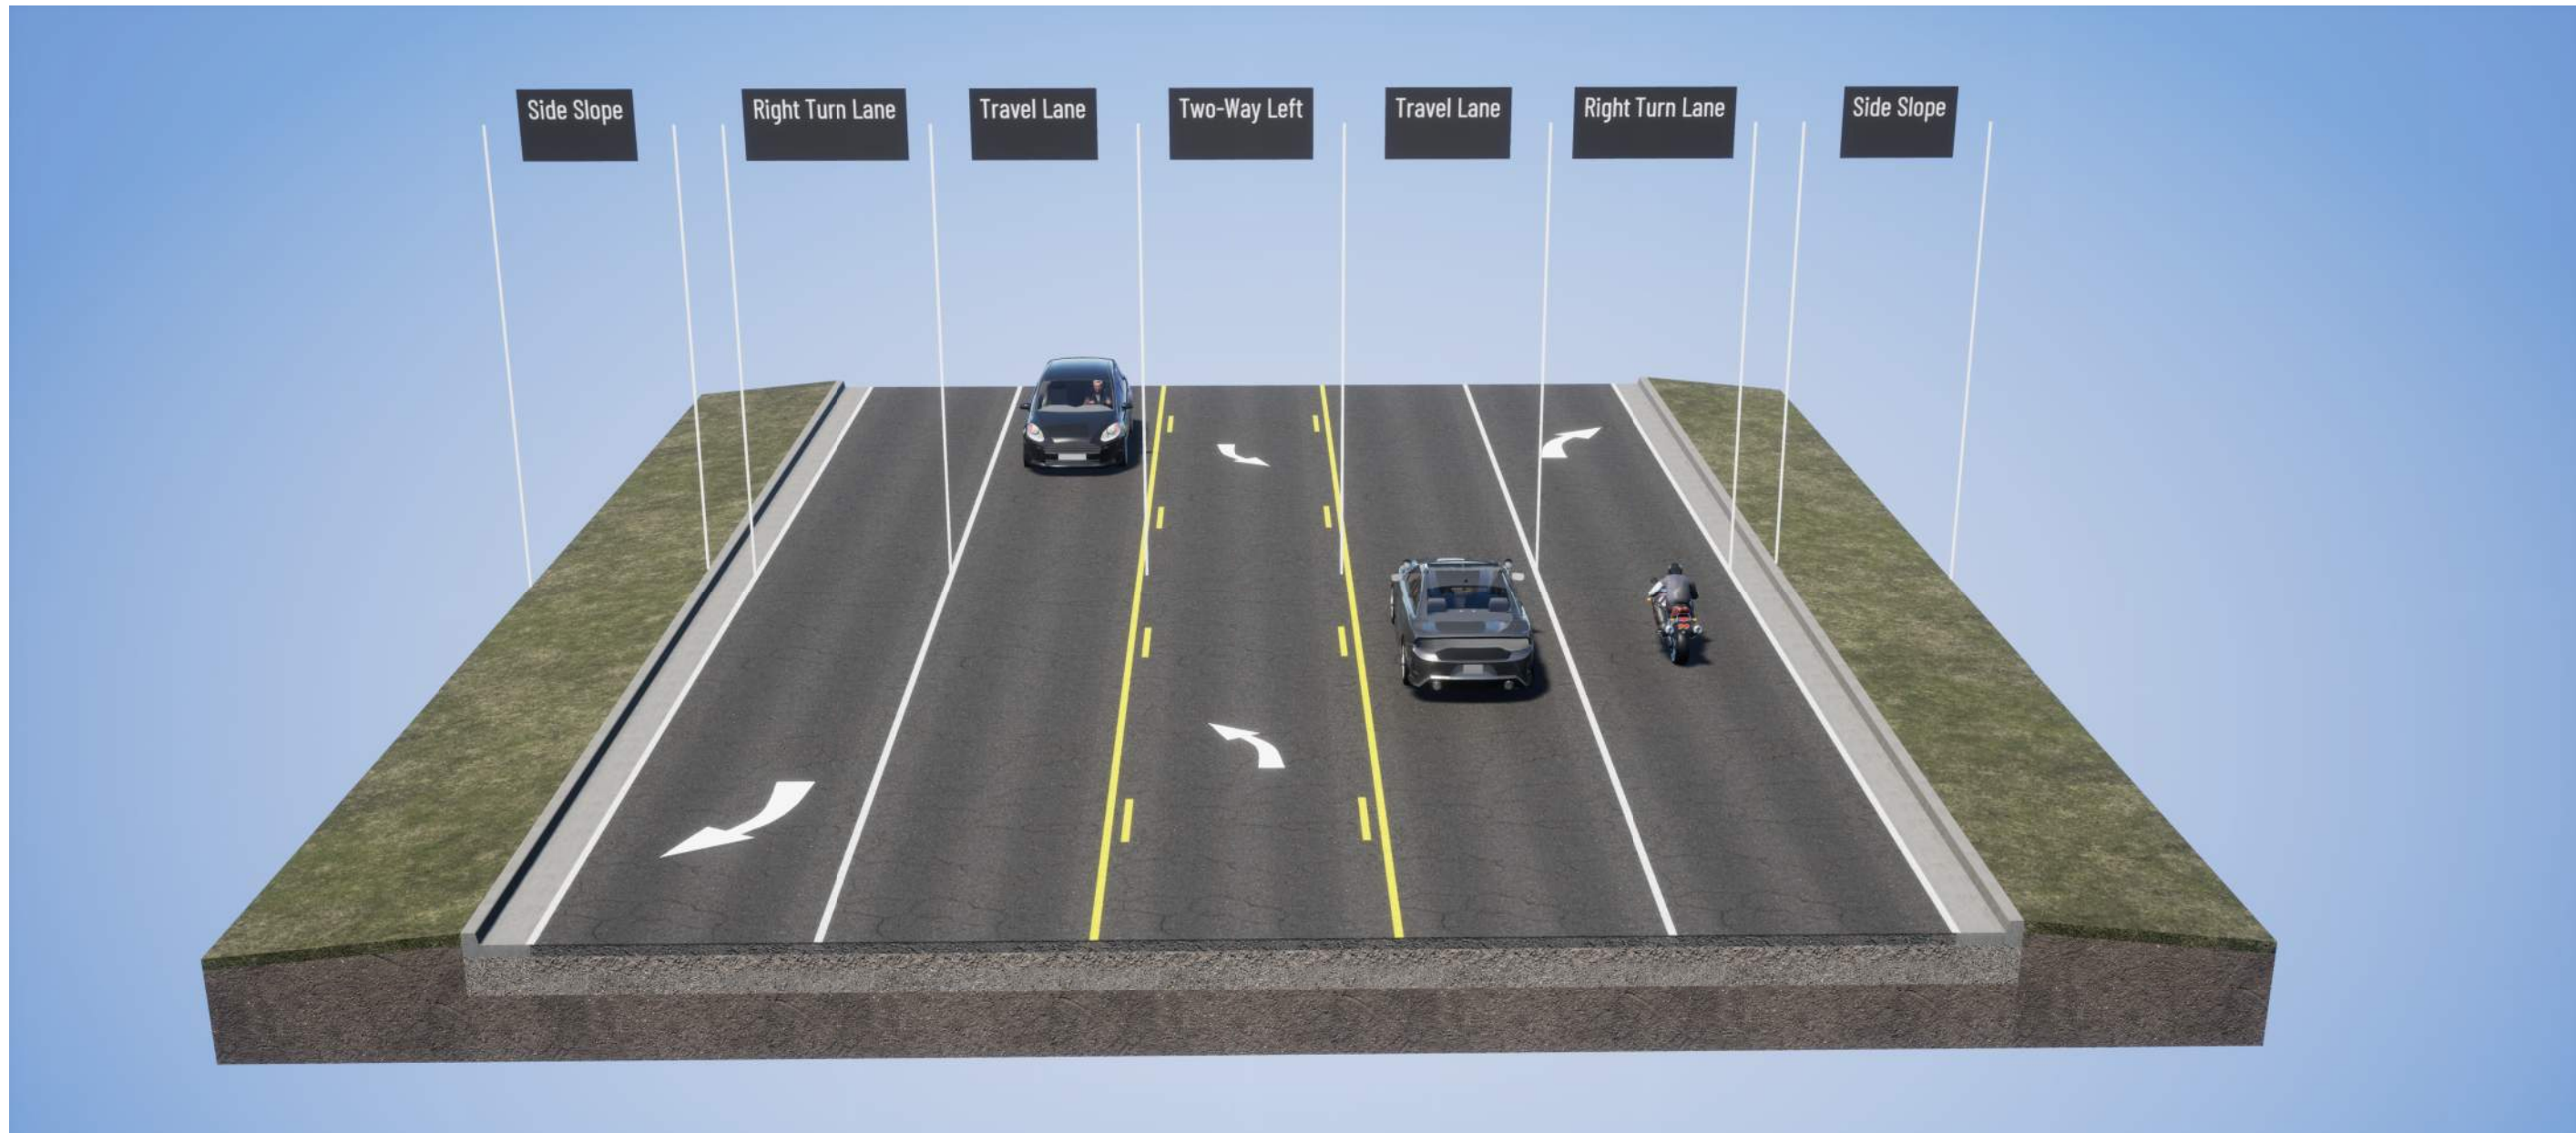


PROPOSED

US 36 SOUTH OF STATE ST/SR 38 INTERSECTION




EXISTING

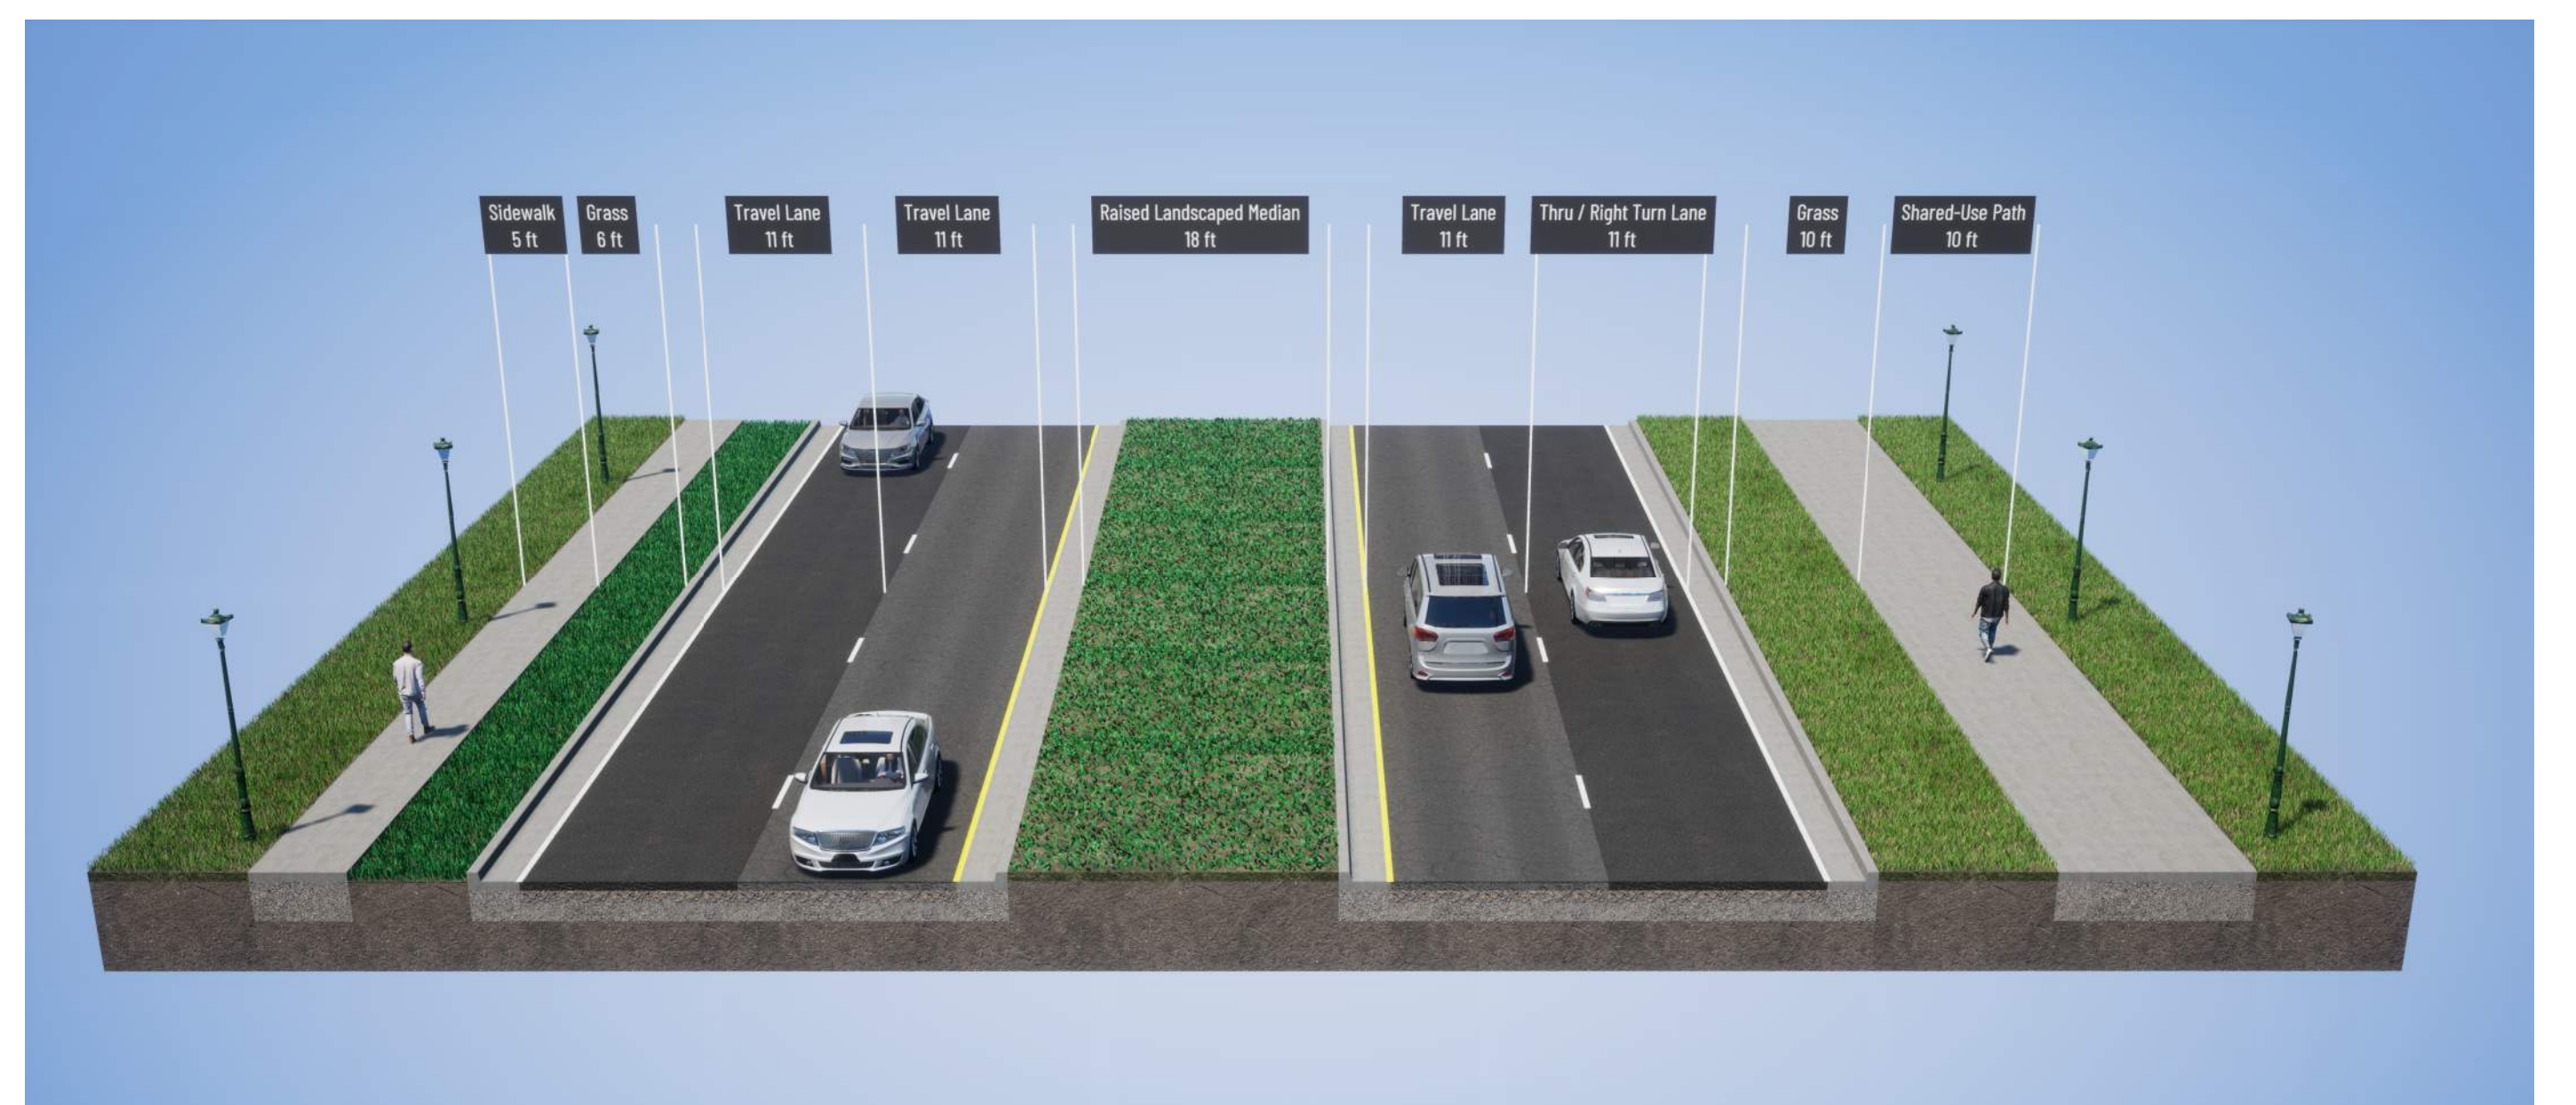


PROPOSED

US 36 BETWEEN STATE ST/SR 38 AND US 36 INTERSECTIONS

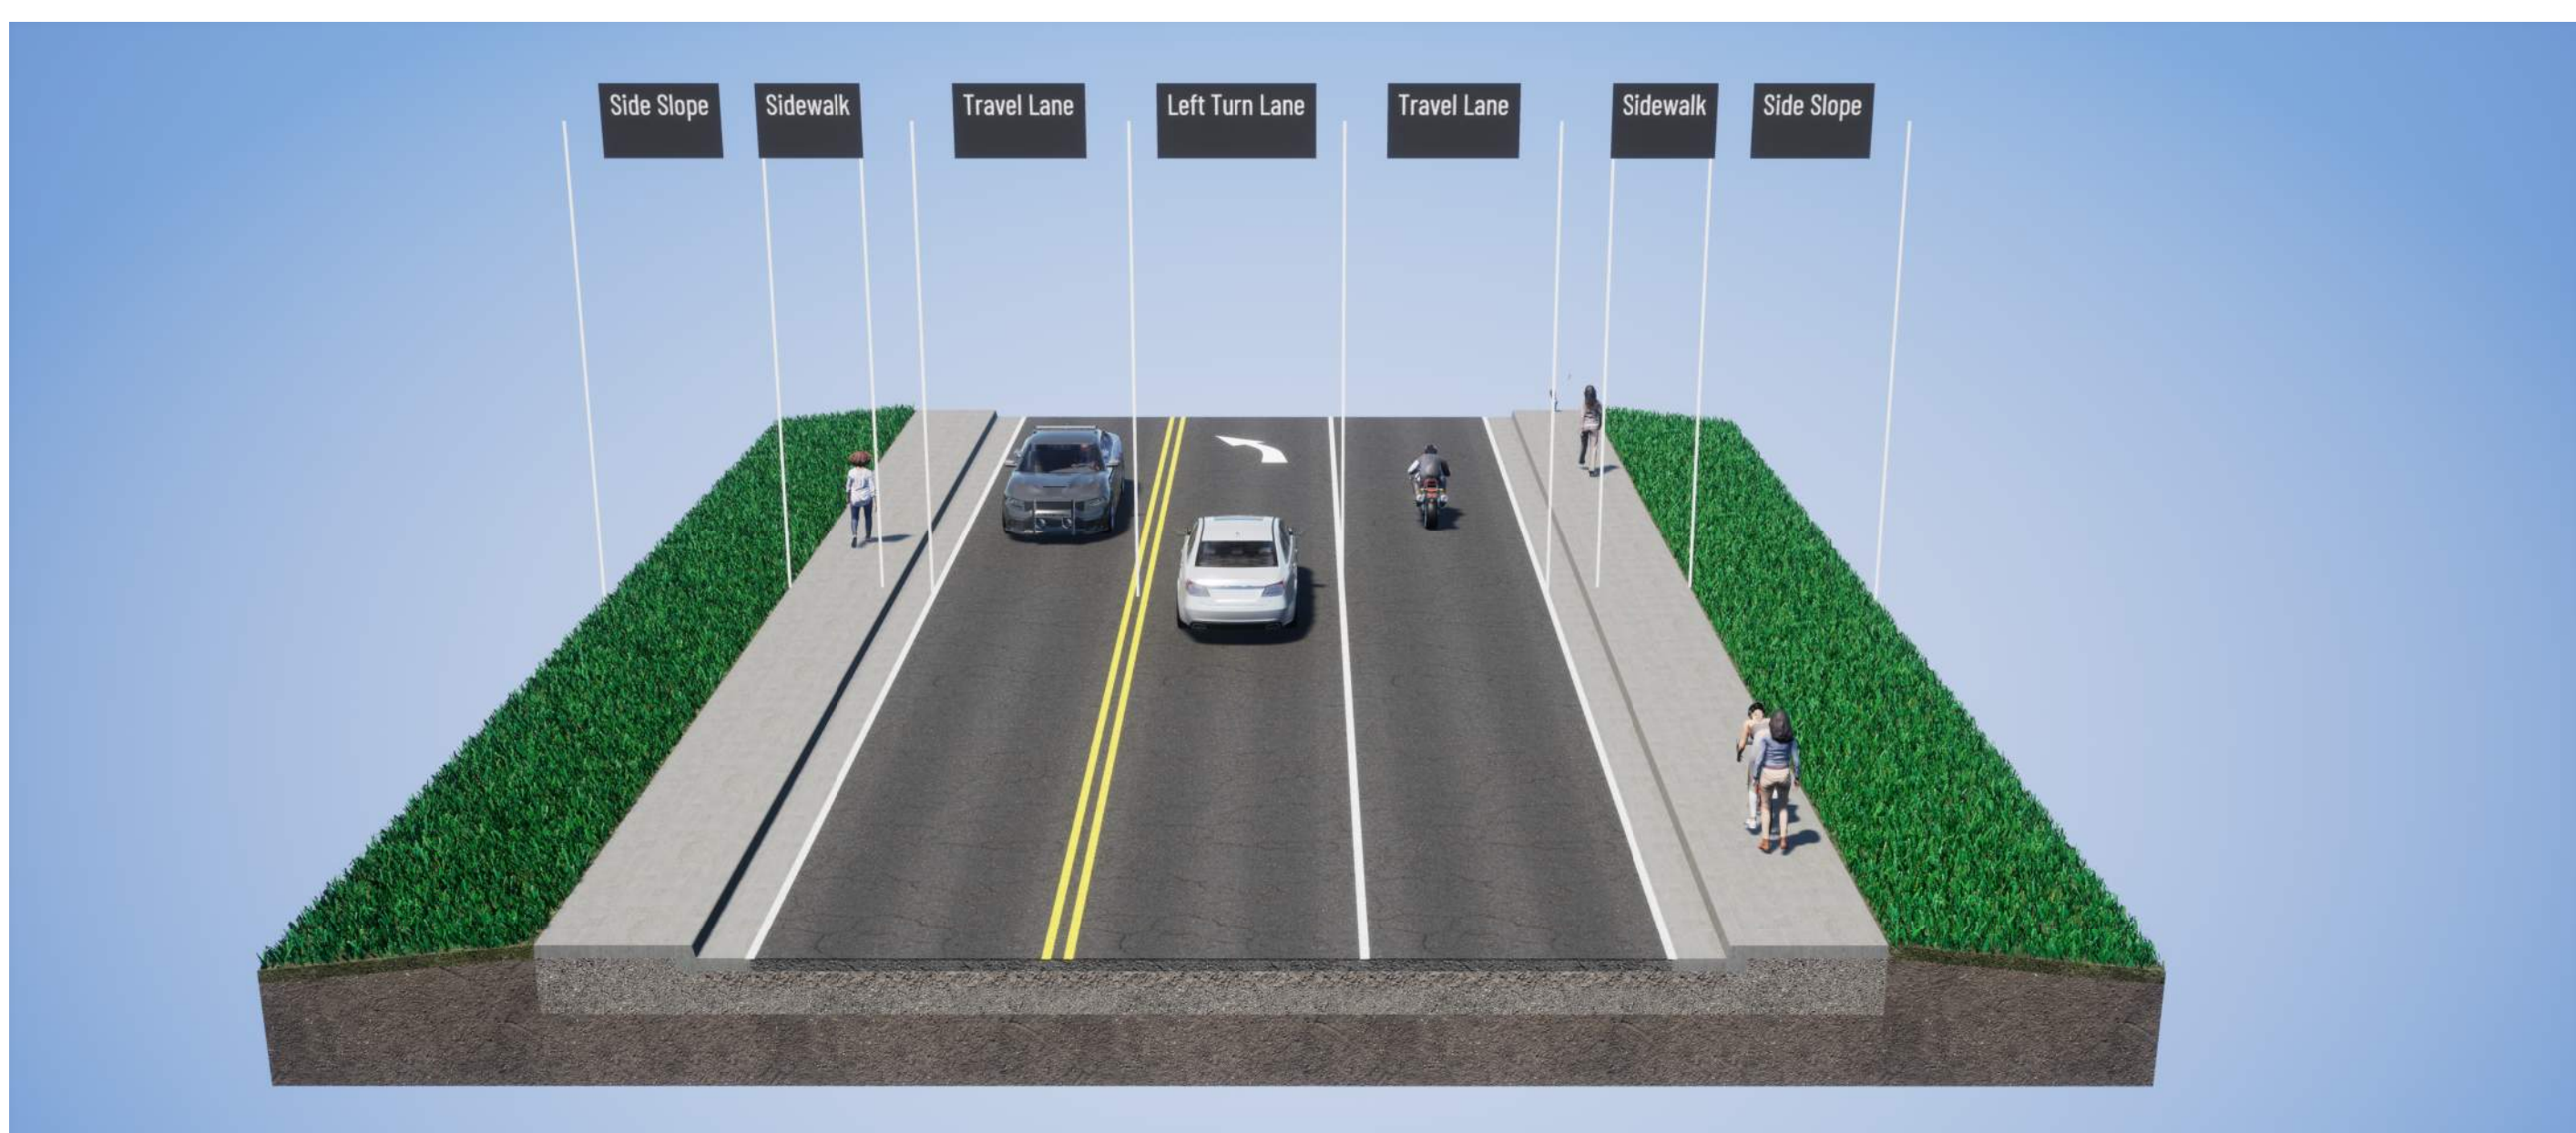


EXISTING

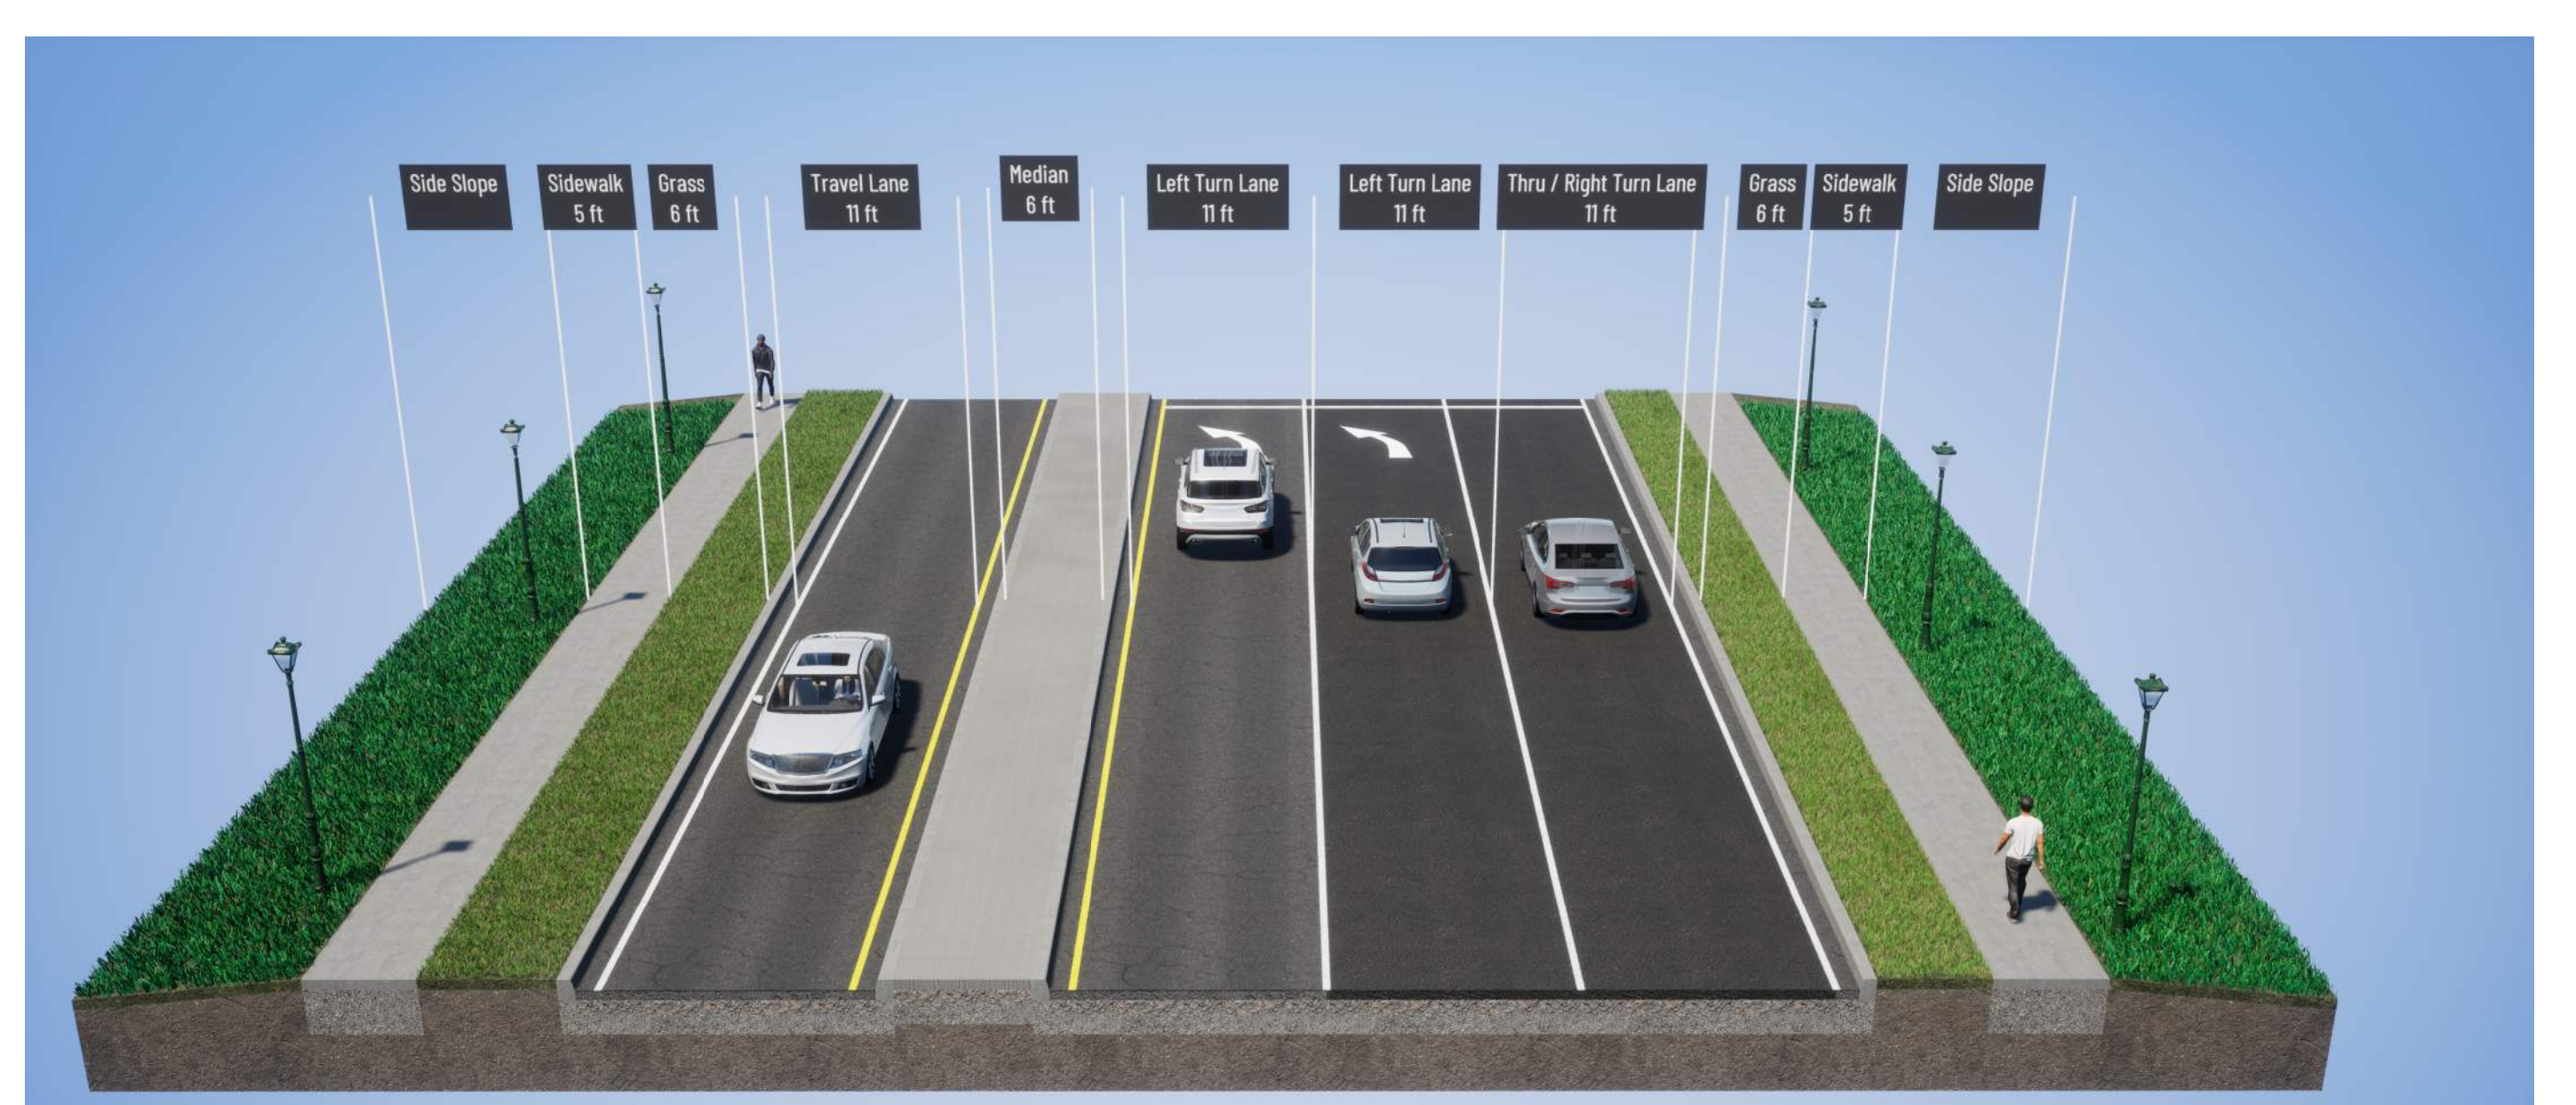


PROPOSED

STATE STREET

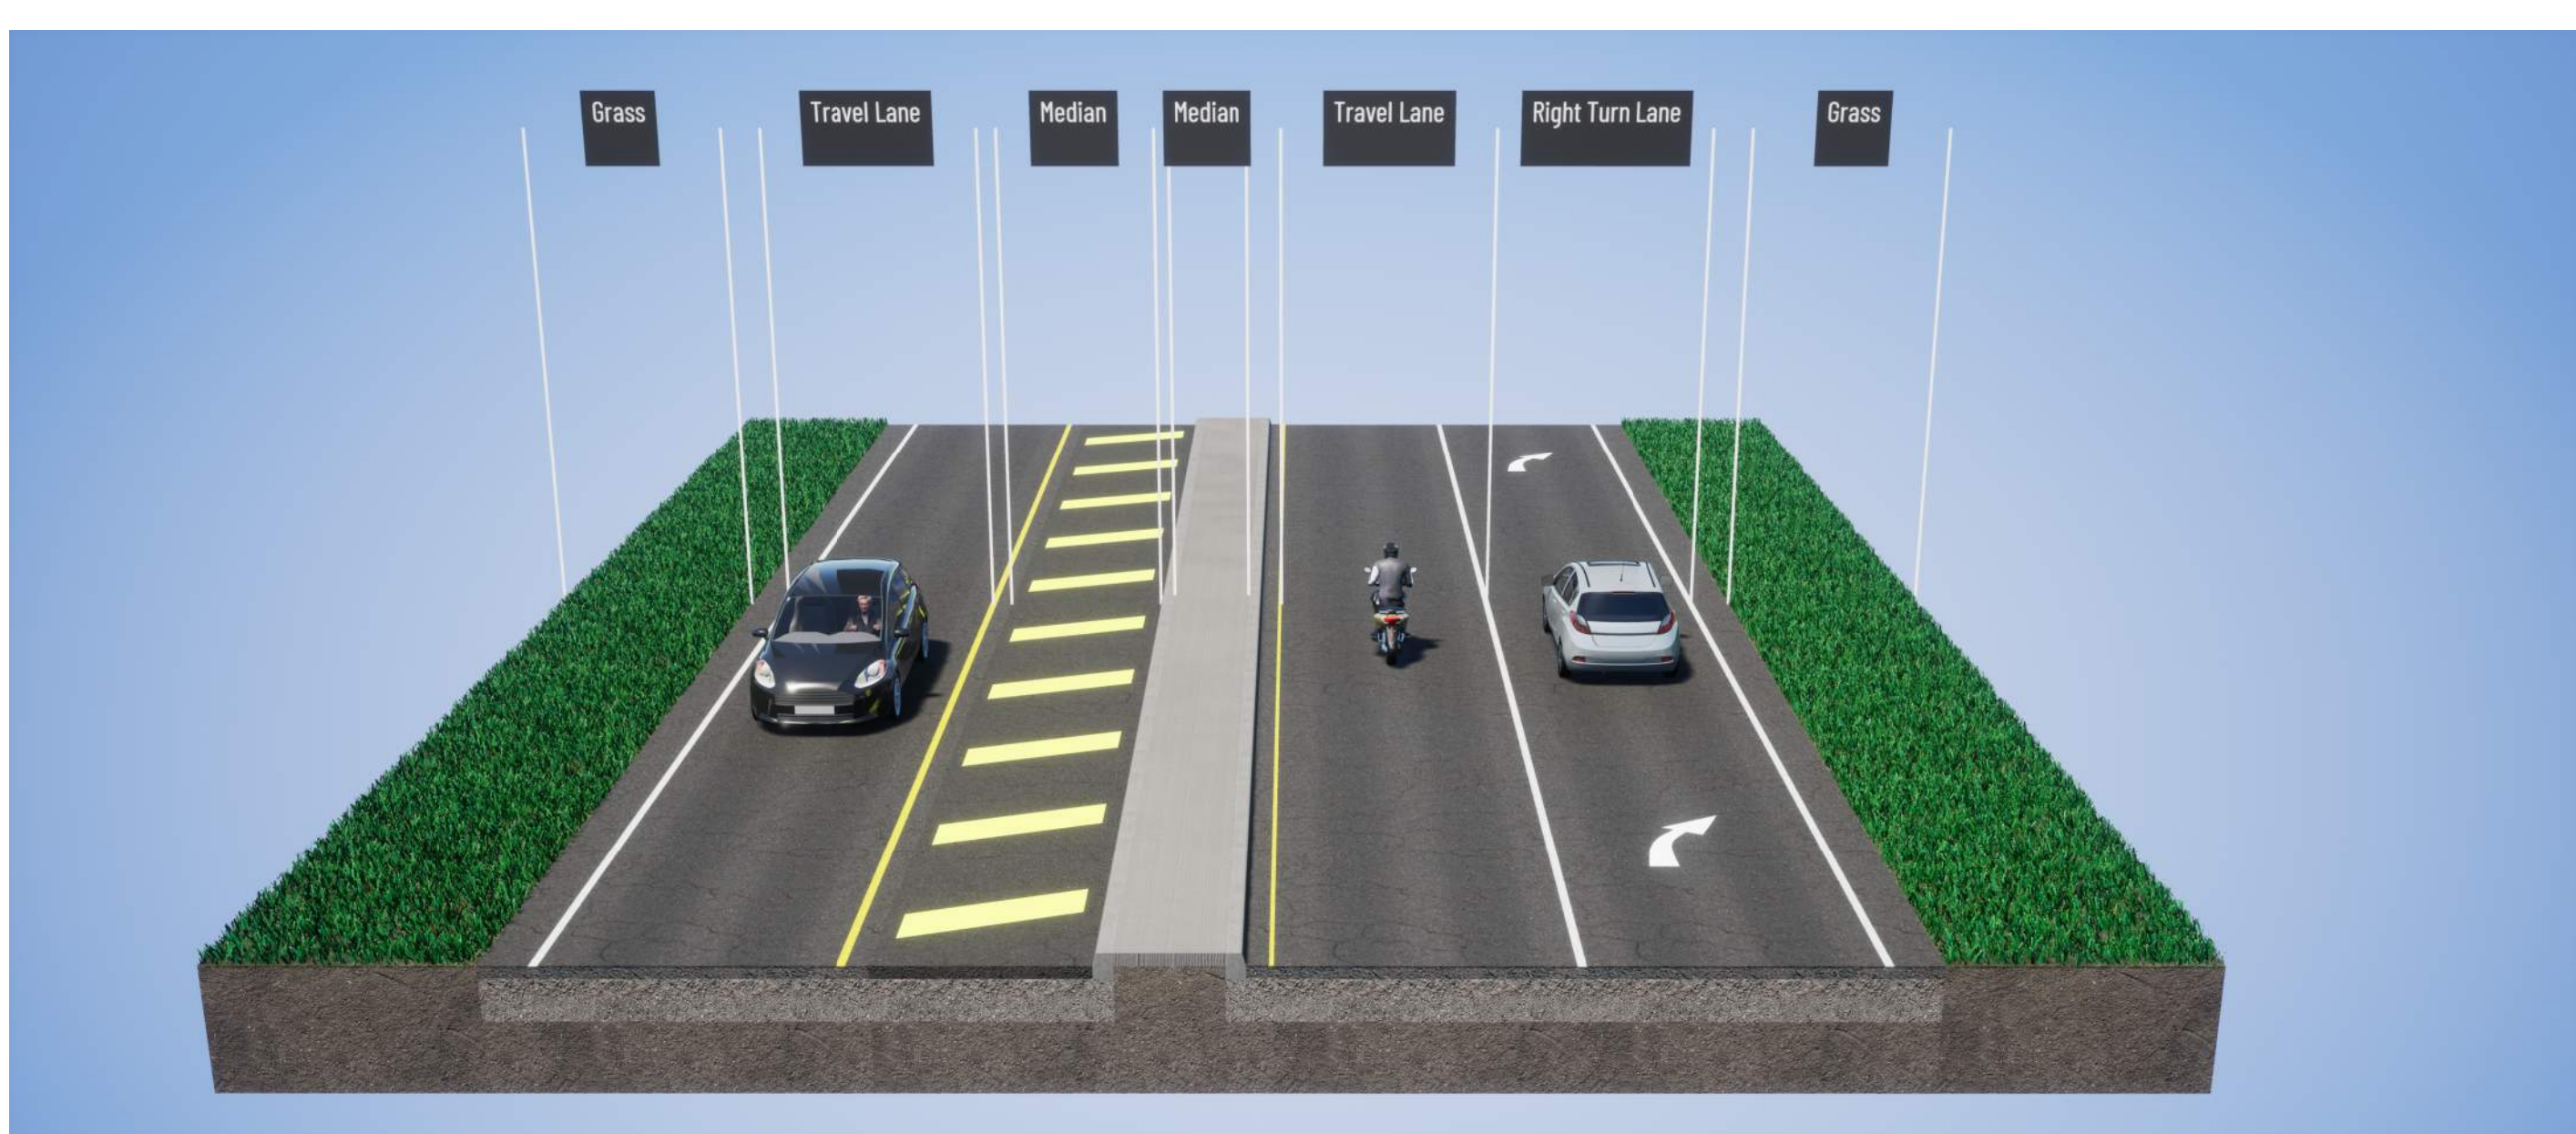


EXISTING

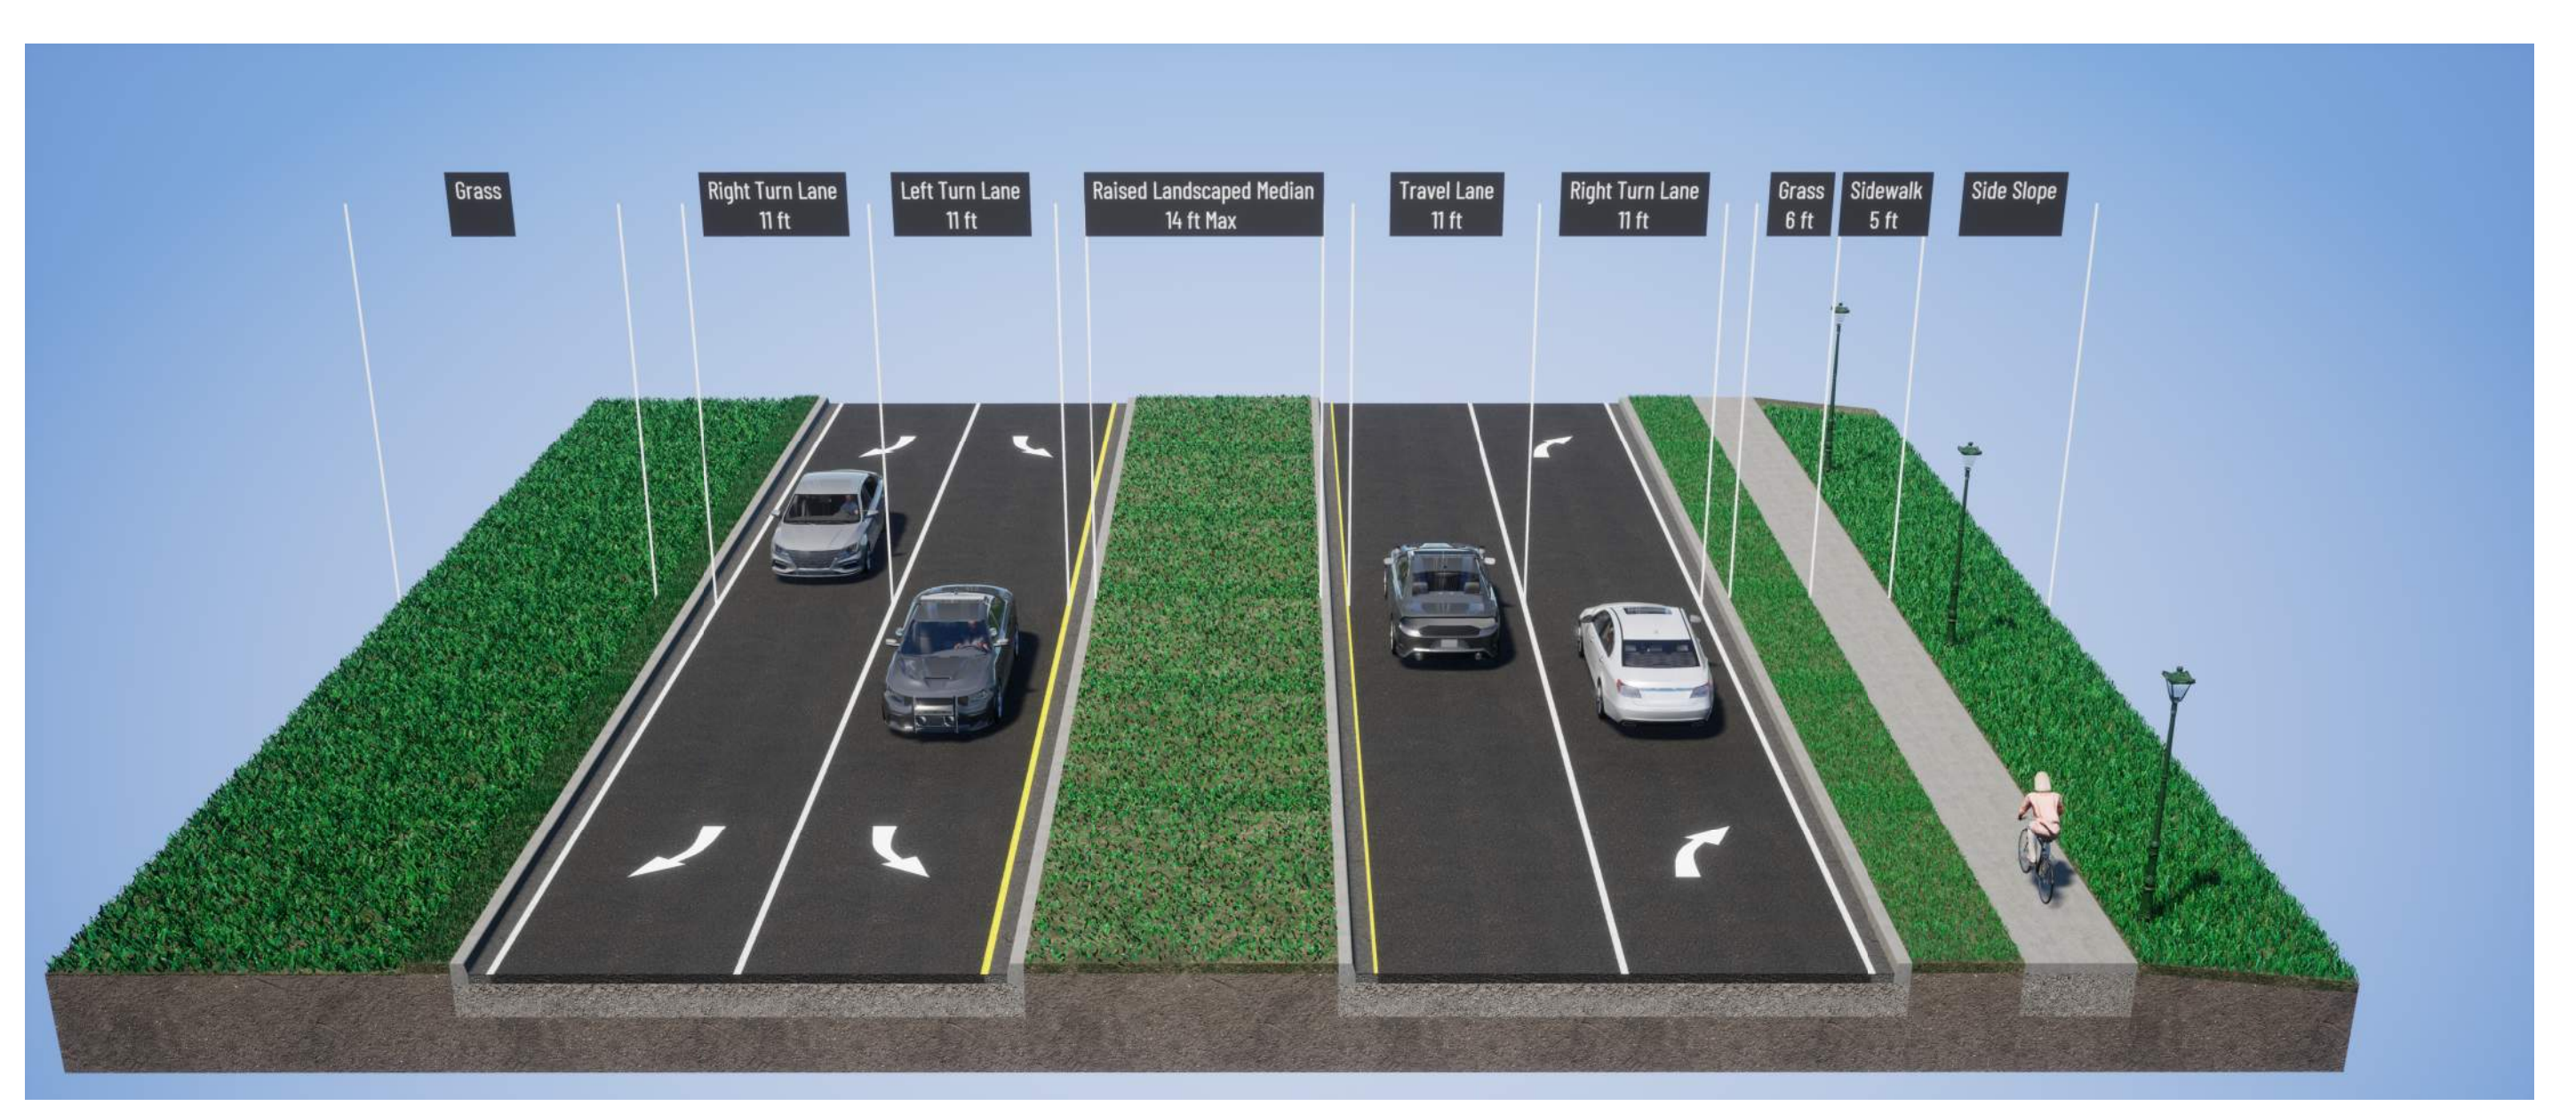

PROPOSED

US 36 EAST LEG

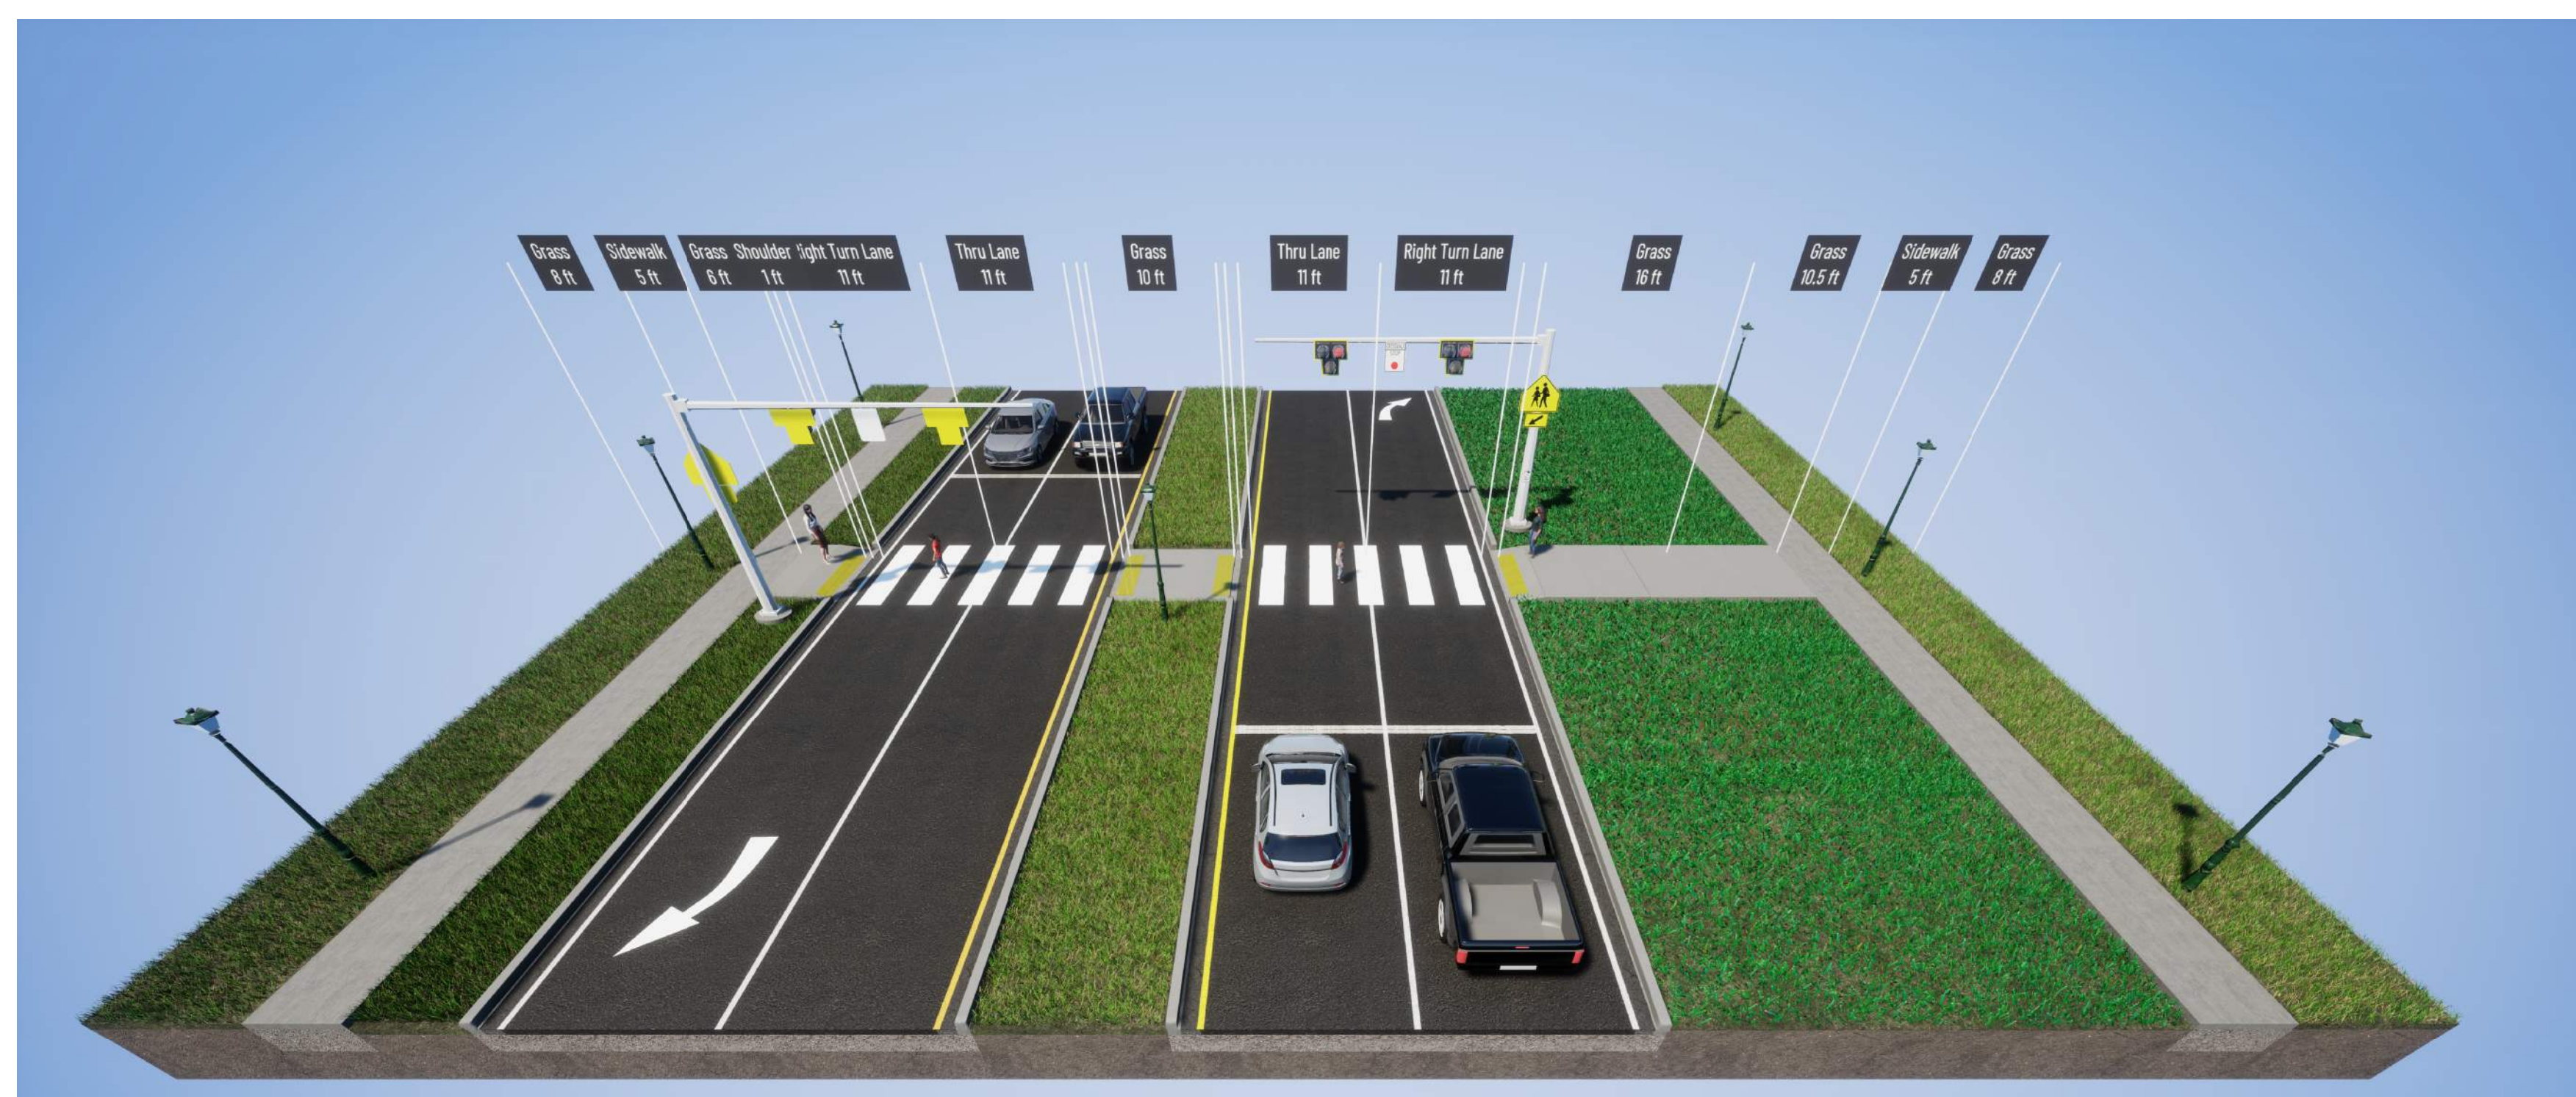

PROPOSED HAWK SIGNAL (PEDESTRIAN HYBRID BEACON)

SR 38 NEAR PENDLETON HEIGHTS HIGH SCHOOL