

YELLOWWOOD LAKE RD.


- LEGEND**
- EXISTING PROPERTY LINES
 - PROPOSED PERMANENT RIGHT-OF-WAY
 - PROPOSED TEMPORARY RIGHT-OF-WAY
 - CONSTRUCTION LIMITS
 - OVERLAY
 - RECONSTRUCTION



BERNARDIN LOCHMUELLER & ASSOCIATES
 ENGINEERING • SURVEYING • PLANNING • ENVIRONMENTAL SERVICES

MATCHLINE
STA 164+00

MATCHLINE
STA 132+00

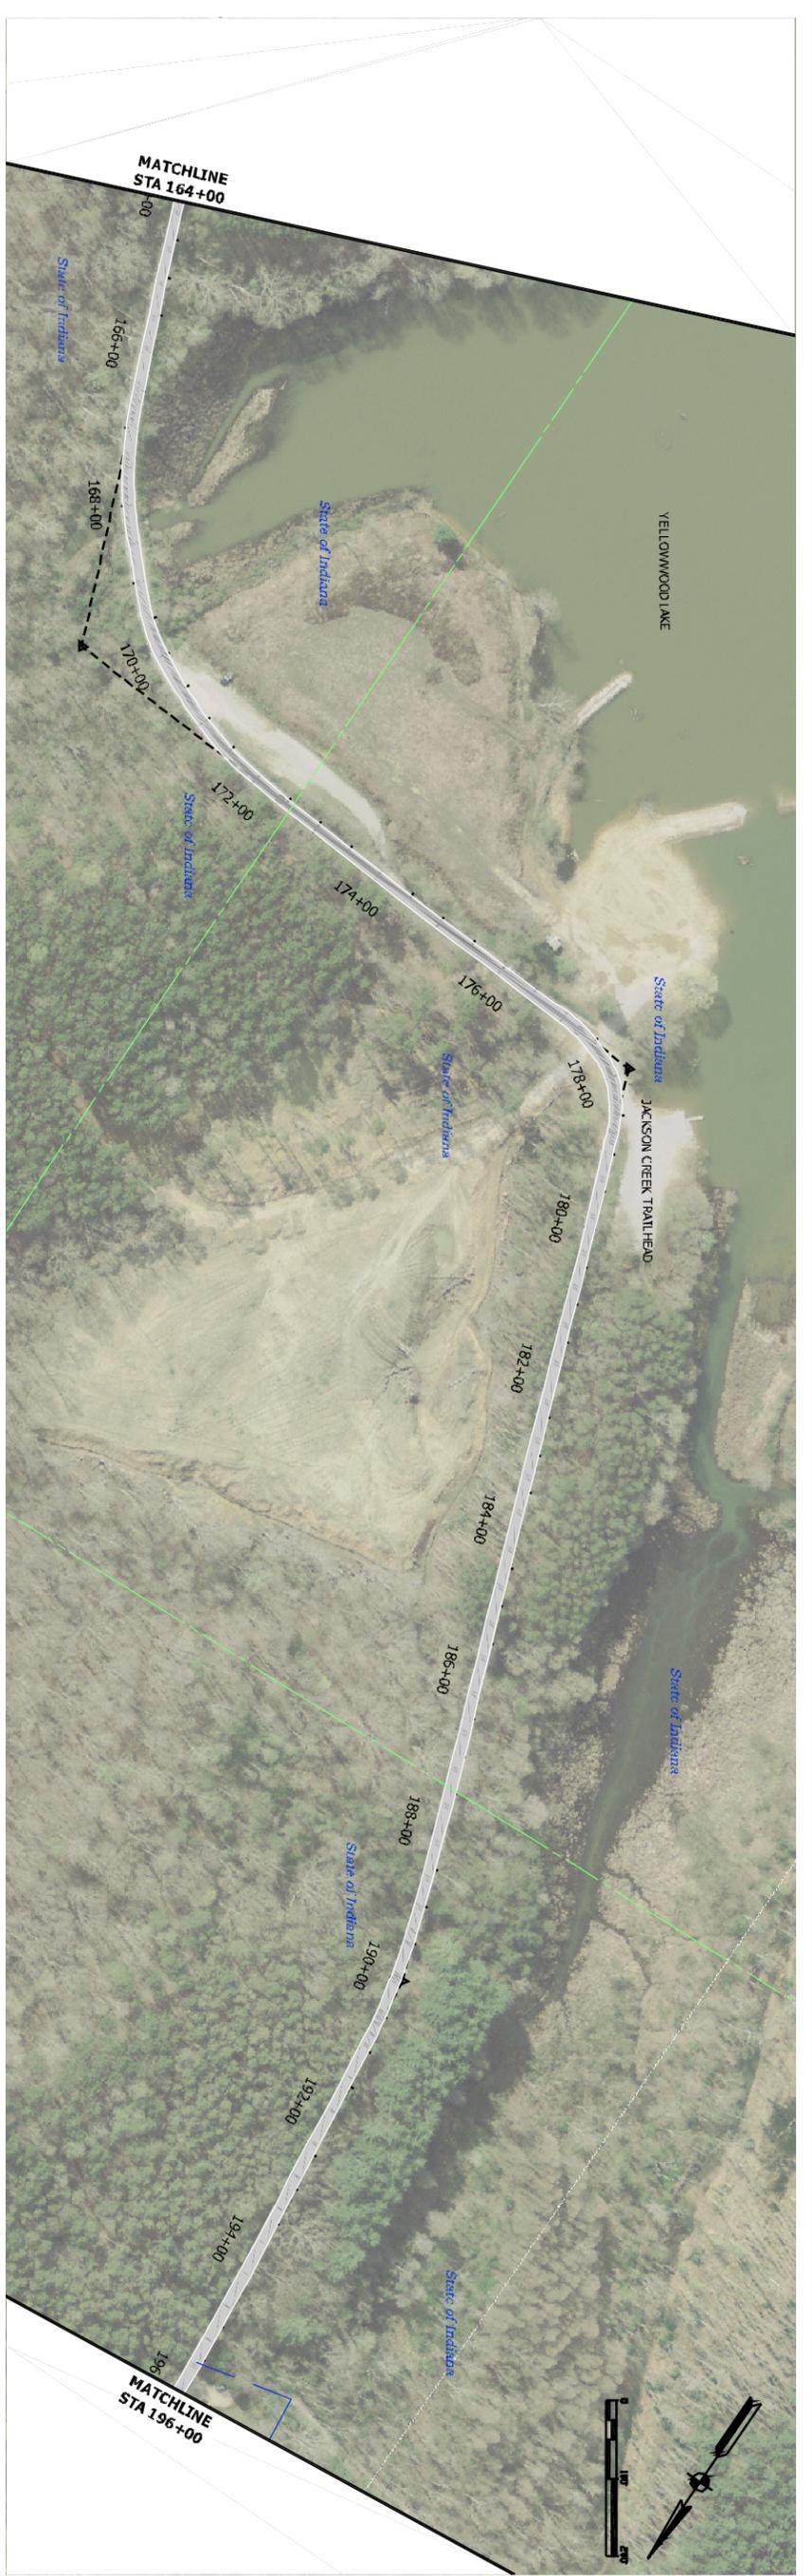


YELLOWWOOD LAKE RD.

- LEGEND**
-  EXISTING PROPERTY LINES
 -  PROPOSED PERMANENT RIGHT-OF-WAY
 -  PROPOSED TEMPORARY RIGHT-OF-WAY
 -  CONSTRUCTION LIMITS
 -  OVERLAY
 -  RECONSTRUCTION



BERNARDIN LOCHMULLER & ASSOCIATES
 ENGINEERING • SURVEYING • PLANNING • ENVIRONMENTAL SERVICES

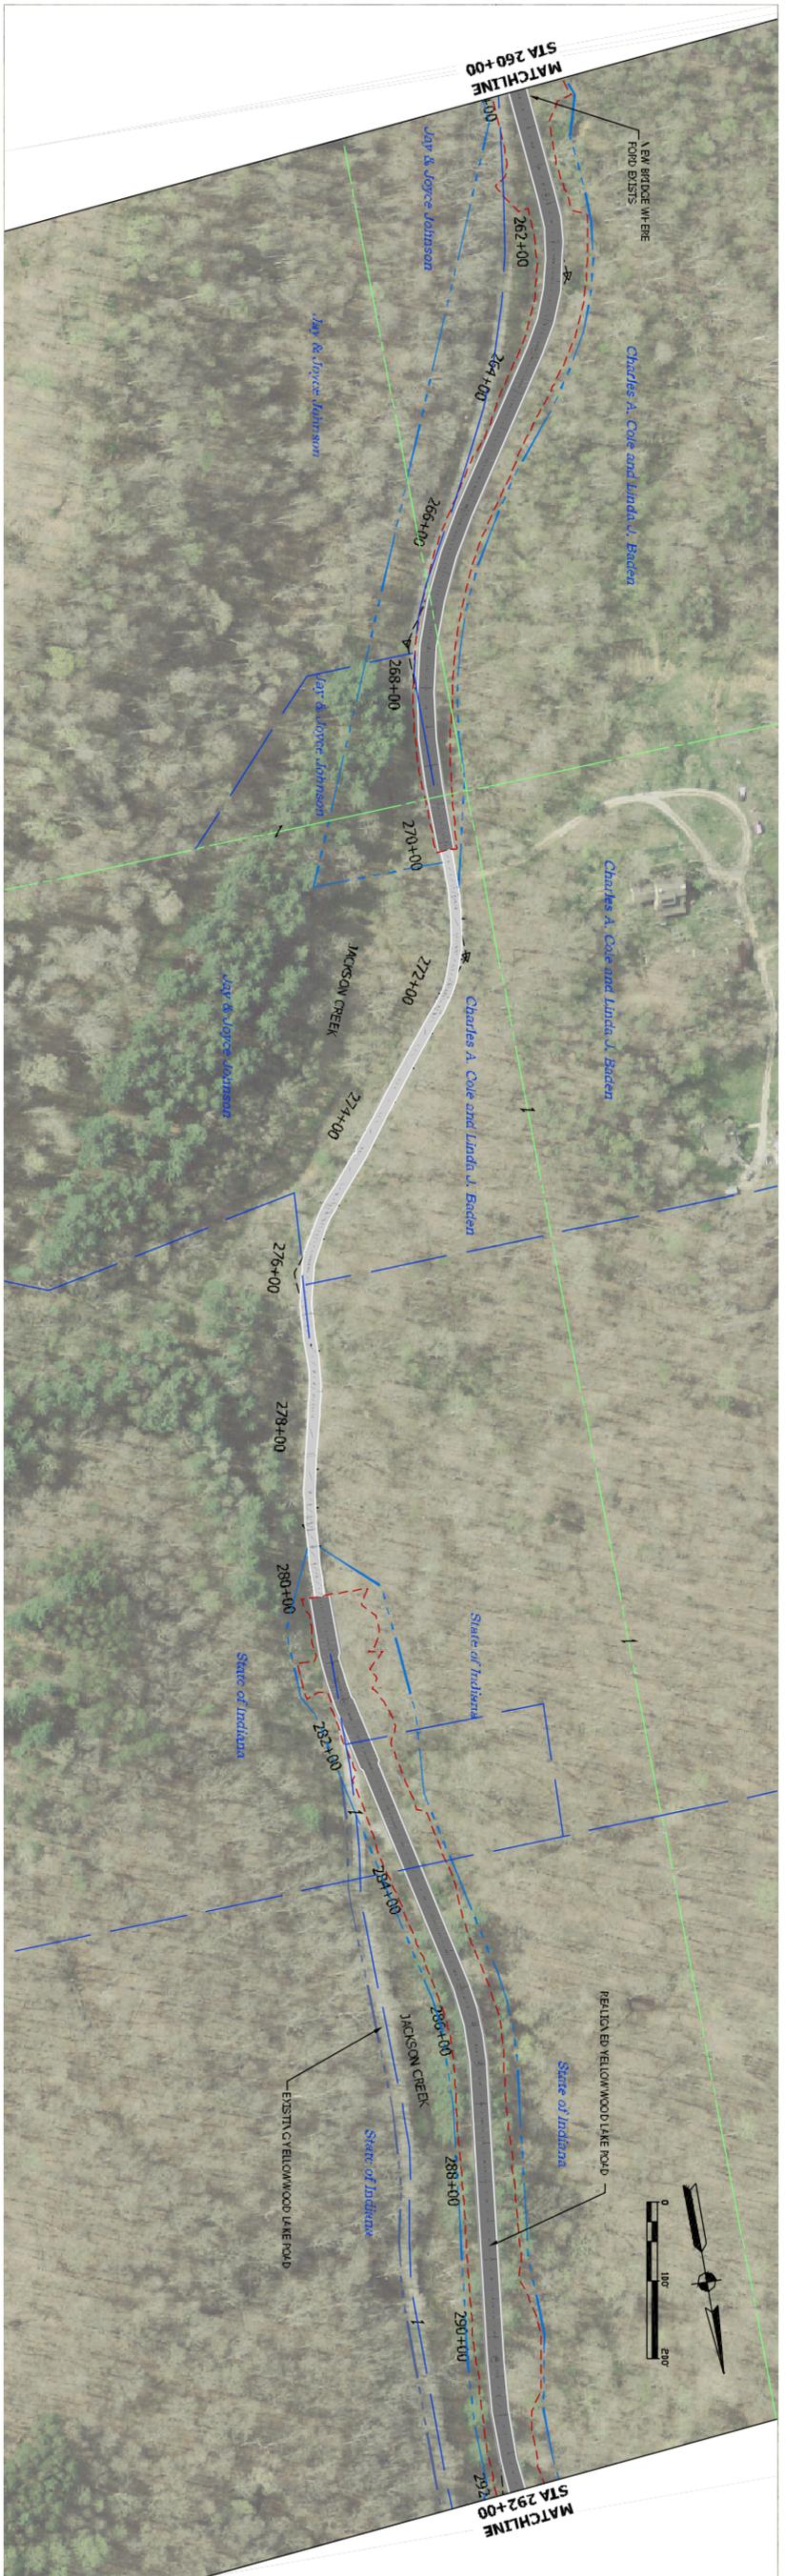

YELLOWWOOD LAKE RD.

- LEGEND**
- EXISTING PROPERTY LINES
 - PROPOSED PERMANENT RIGHT-OF-WAY
 - PROPOSED TEMPORARY RIGHT-OF-WAY
 - CONSTRUCTION LIMITS
 - OVERLAY
 - RECONSTRUCTION



BERNARDIN LOCHMUELLER & ASSOCIATES
 ENGINEERING • SURVEYING • PLANNING • ENVIRONMENTAL SERVICES

YELLOWWOOD LAKE RD.

- LEGEND**
-  EXISTING PROPERTY LINES
 -  PROPOSED PERMANENT RIGHT-OF-WAY
 -  PROPOSED TEMPORARY RIGHT-OF-WAY
 -  CONSTRUCTION LIMITS OVERLAY
 -  RECONSTRUCTION



BERNARDIN LOCHMUELLER & ASSOCIATES
 ENGINEERING • SURVEYING • PLANNING • ENVIRONMENTAL SERVICES

