

900
+
00

899
+
50

899
+
00

DATE	REVISION


RECOMMENDED FOR APPROVAL	DESIGN ENGINEER	MM/DD/20YY	DATE
DESIGNED: ZLM	DRAWN: BAD		
CHECKED: CDH	CHECKED: PKW		

**INDIANA
DEPARTMENT OF TRANSPORTATION**

**CROSS SECTIONS
LINE "PR-Q"**

HORIZONTAL SCALE	BRIDGE FILE
1" = 10'	N/A
VERTICAL SCALE	DESIGNATION
1" = 10'	1700135
SURVEY BOOK	SHEETS
N/A	122 of 229
CONTRACT	PROJECT
R-41529	1700135

I:\projects\1700135\Indiana_State.tbl

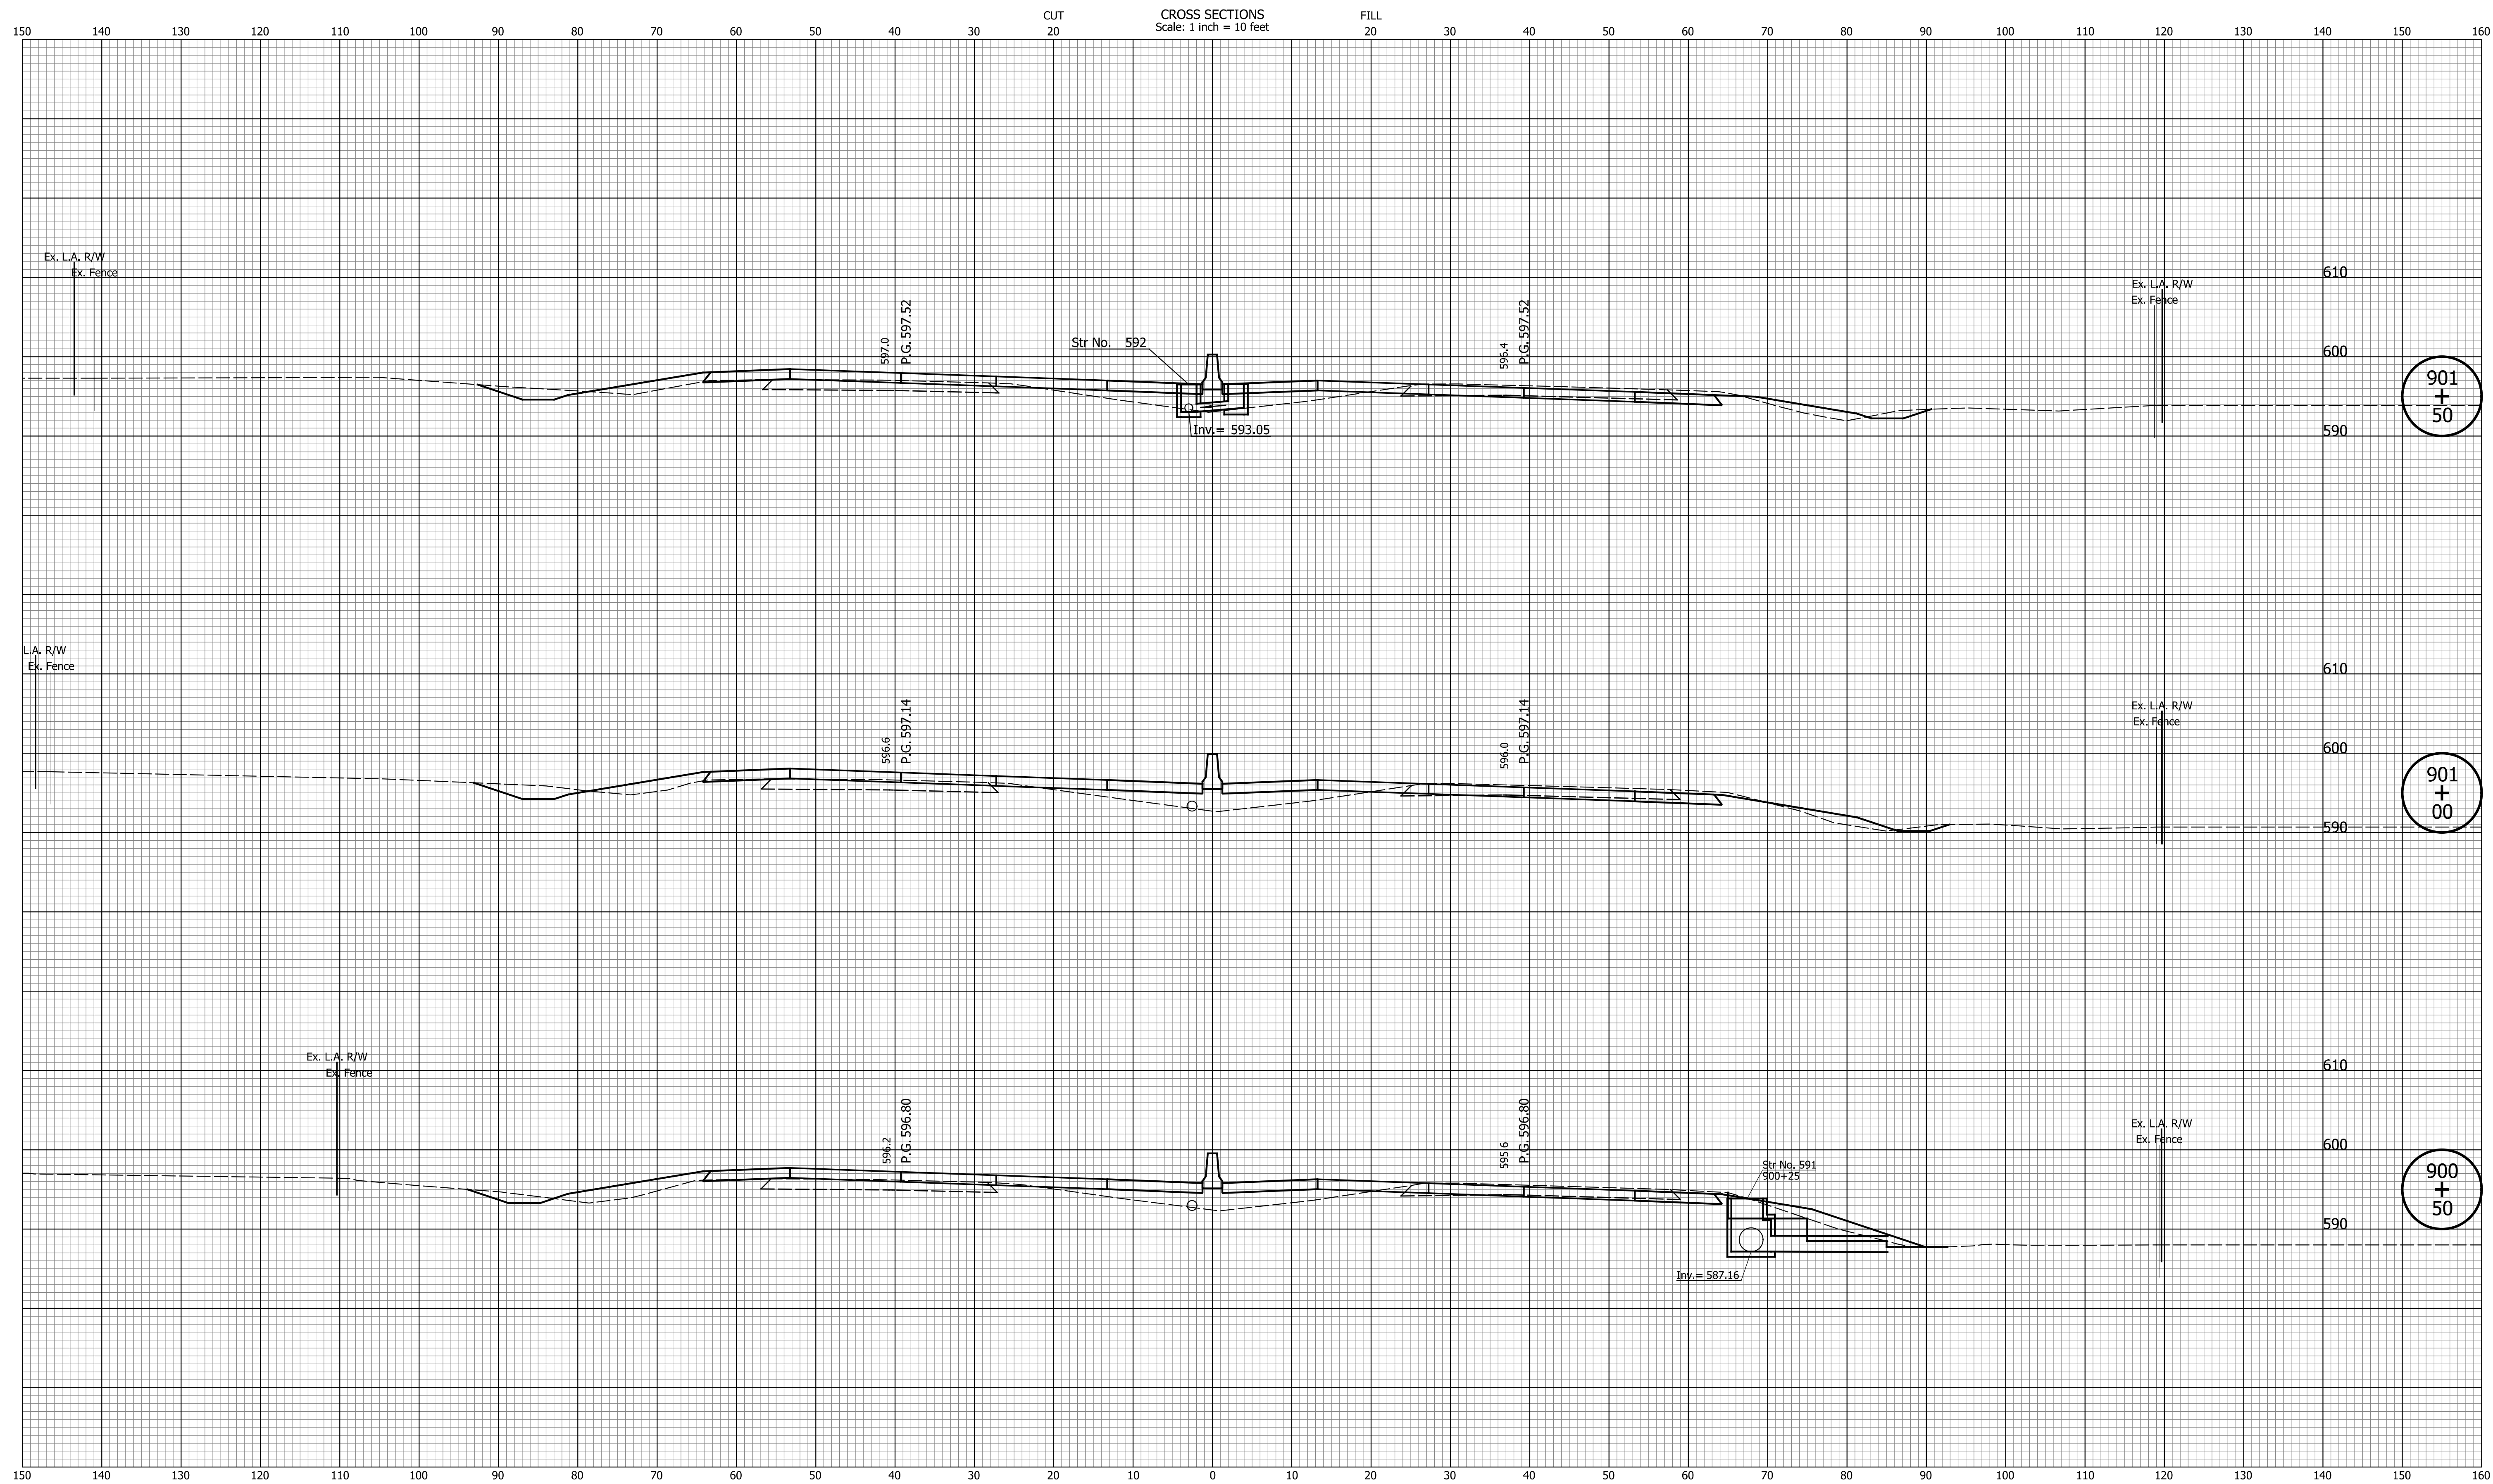

DATE	REVISION


RECOMMENDED FOR APPROVAL	DESIGN ENGINEER	MM/DD/20YY
DESIGNED: ZLM	DRAWN: BAD	DATE
CHECKED: CDH	CHECKED: PKW	

INDIANA
DEPARTMENT OF TRANSPORTATION

CROSS SECTIONS
LINE "PR-Q"

HORIZONTAL SCALE	BRIDGE FILE
1" = 10'	N/A
VERTICAL SCALE	DESIGNATION
1" = 10'	1700135
SURVEY BOOK	SHEETS
N/A	123 of 229
CONTRACT	PROJECT
R-41529	1700135

Indiana State

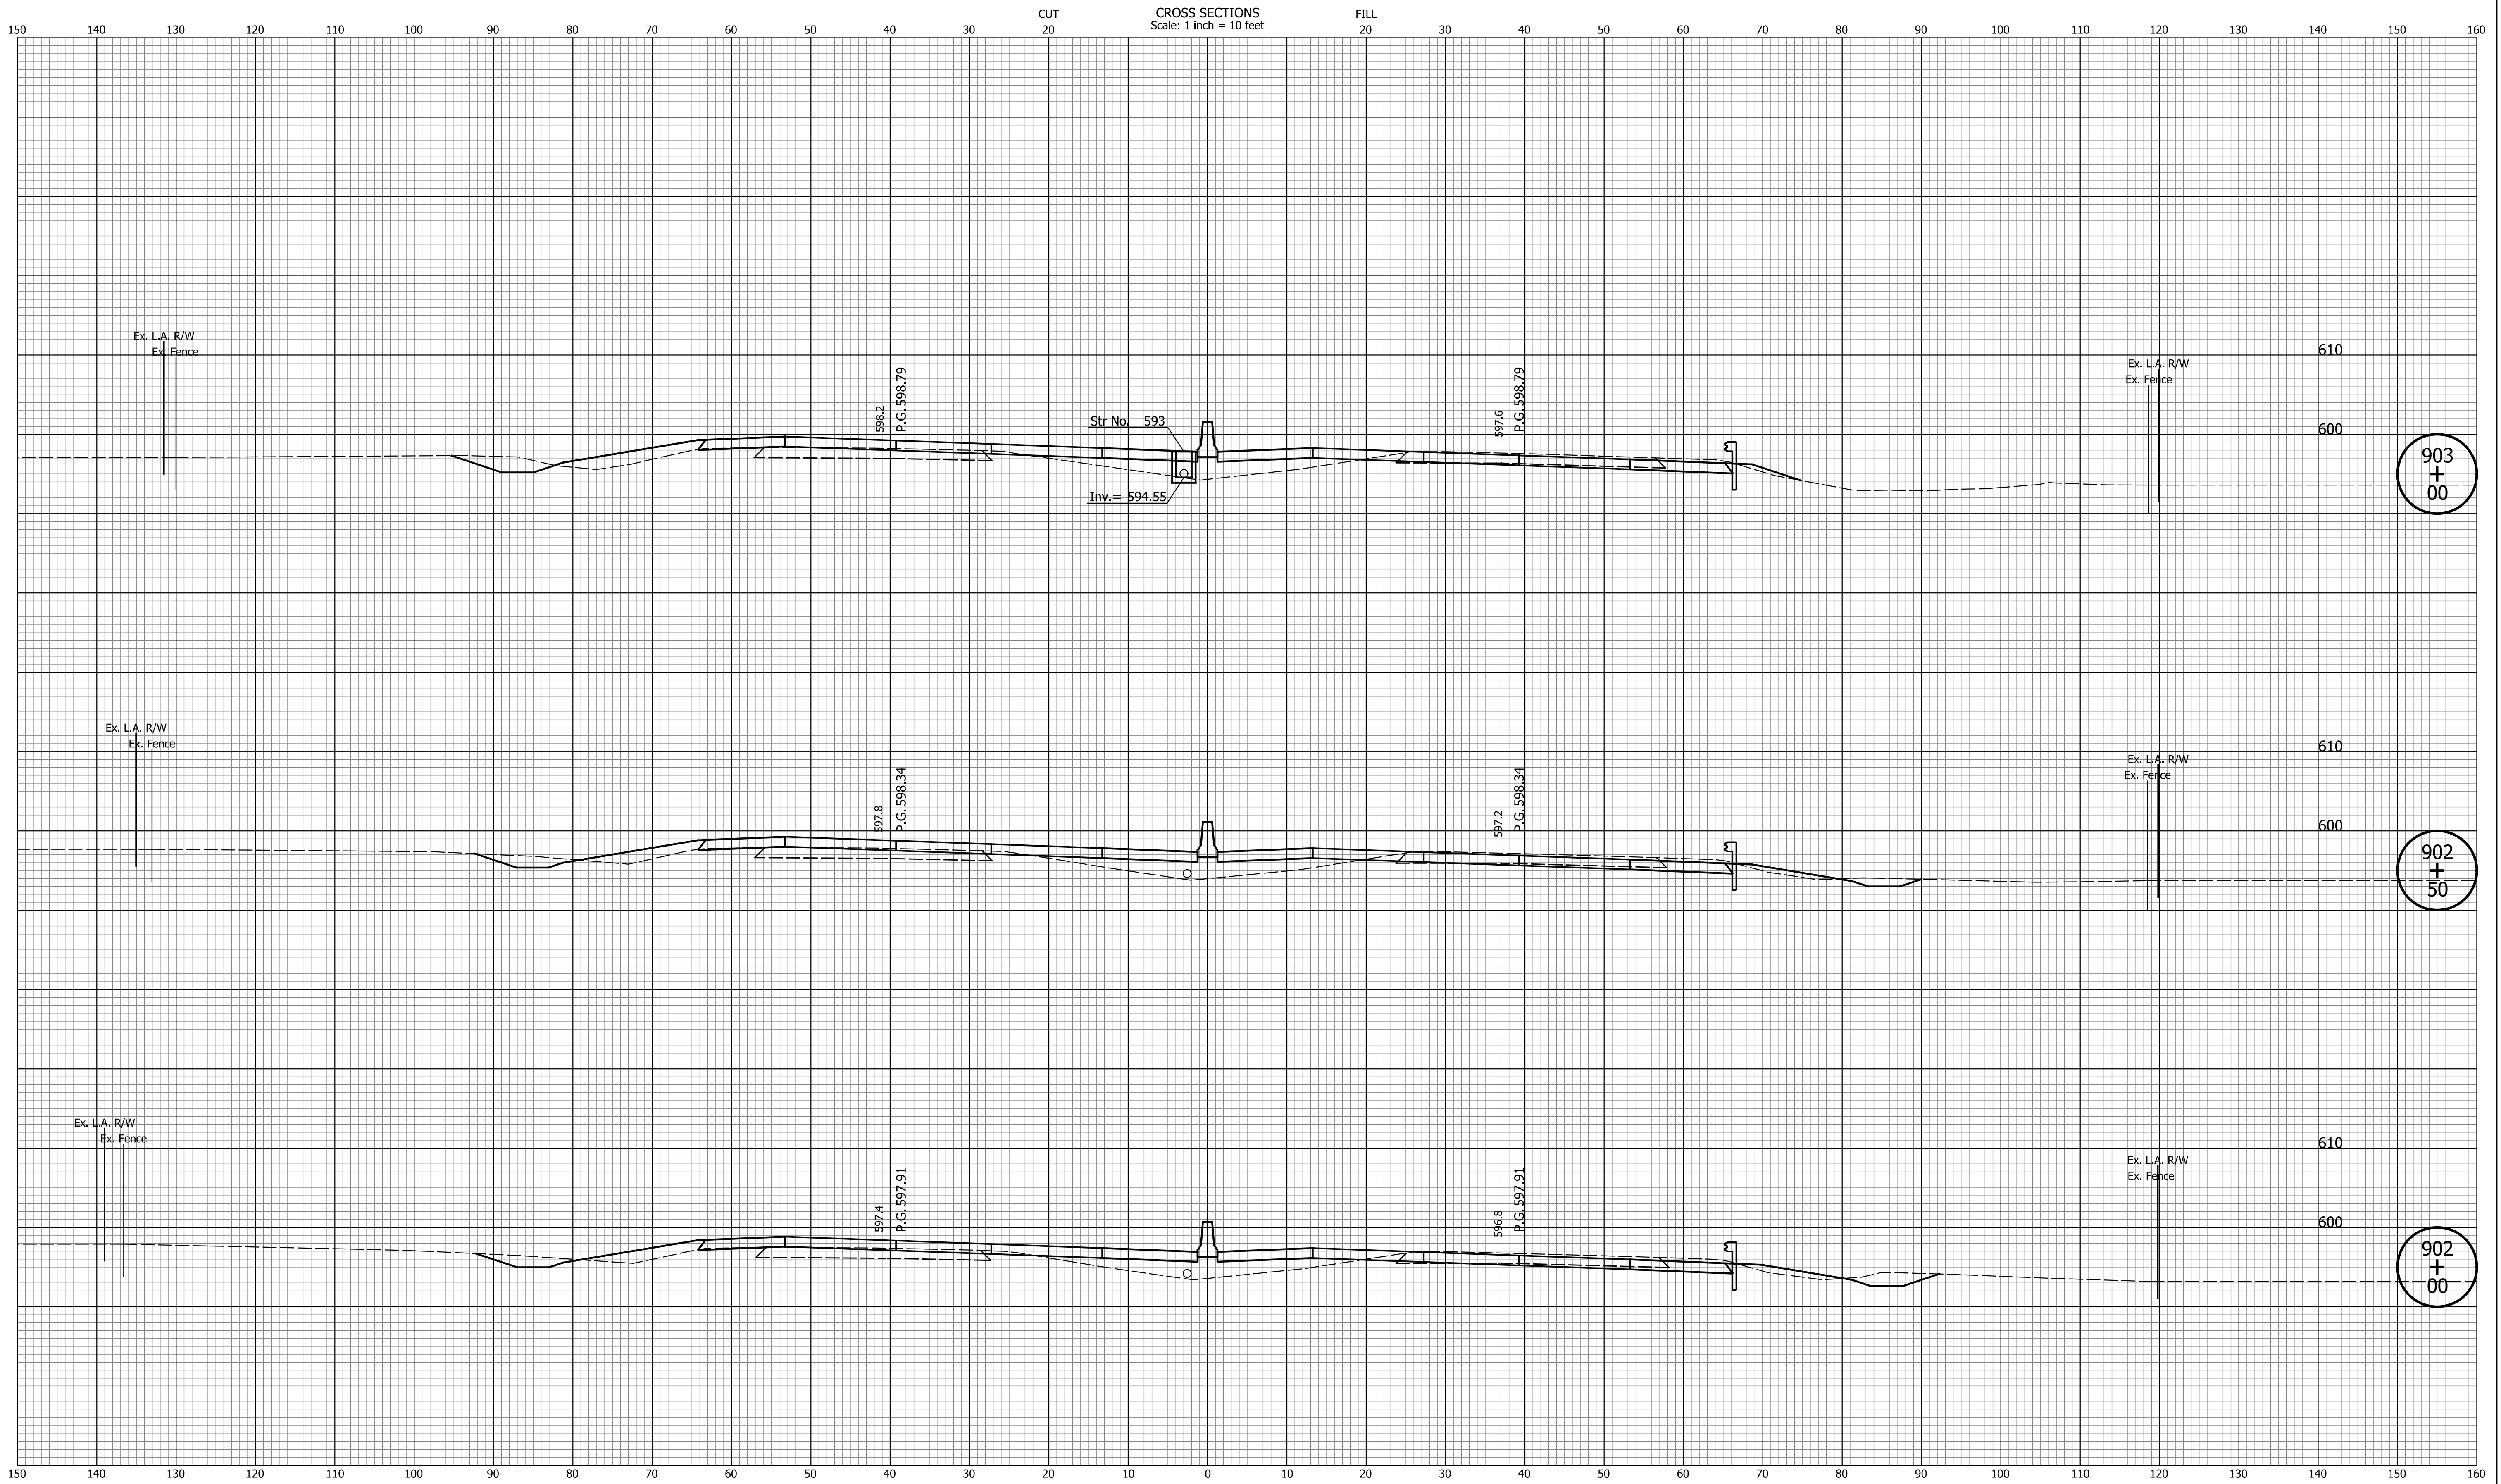


DATE	REVISION

RECOMMENDED FOR APPROVAL	DESIGN ENGINEER	MM/DD/20YY	DATE
DESIGNED: ZLM	DRAWN: BAD		
CHECKED: CDH	CHECKED: PKW		

INDIANA DEPARTMENT OF TRANSPORTATION	
CROSS SECTIONS LINE "PR-Q"	

HORIZONTAL SCALE	BRIDGE FILE
1" = 10'	N/A
VERTICAL SCALE	DESIGNATION
1" = 10'	1700135
SURVEY BOOK	SHEETS
N/A	124 of 229
CONTRACT	PROJECT
R-41529	1700135

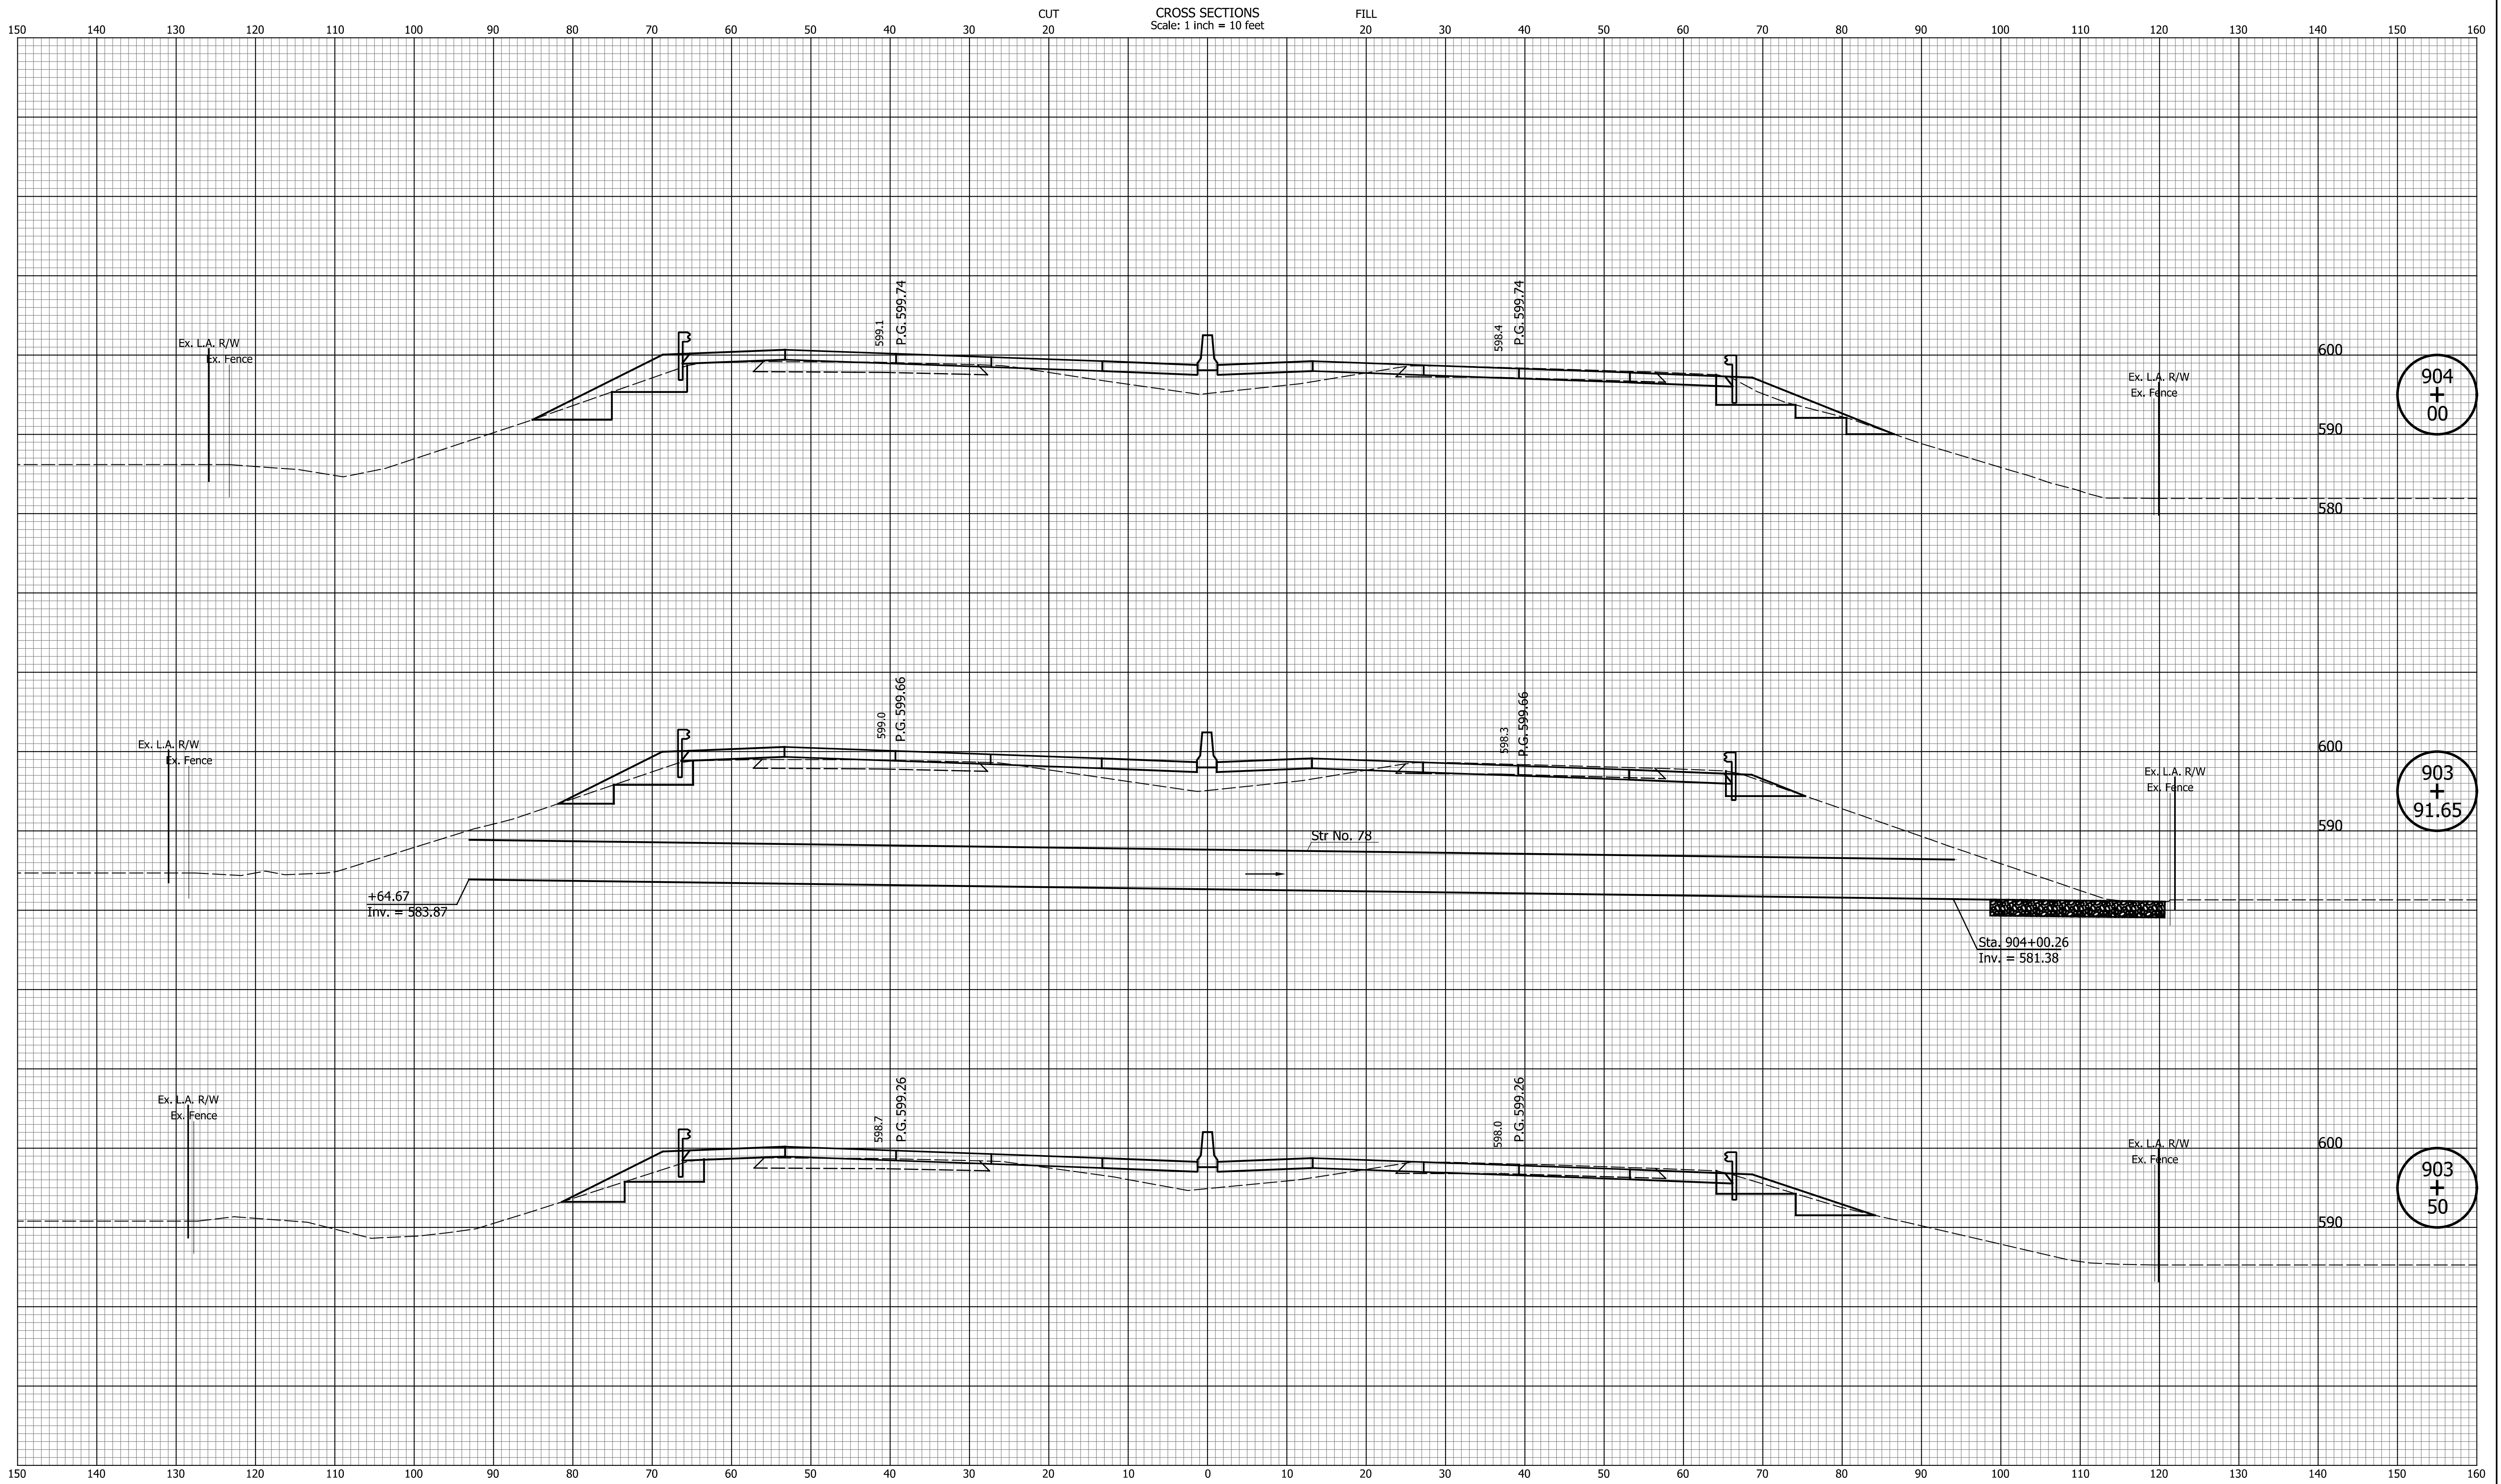

904
+
00

903
+
91.65

903
+
50

DATE	REVISION


RECOMMENDED FOR APPROVAL	DESIGN ENGINEER	MM/DD/20YY
DESIGNED: ZLM	DRAWN: BAD	DATE
CHECKED: CDH	CHECKED: PKW	

**INDIANA
DEPARTMENT OF TRANSPORTATION**

**CROSS SECTIONS
LINE "PR-Q"**

HORIZONTAL SCALE	BRIDGE FILE
1" = 10'	N/A
VERTICAL SCALE	DESIGNATION
1" = 10'	1700135
SURVEY BOOK	SHEETS
N/A	125 of 229
CONTRACT	PROJECT
R-41529	1700135

I:\projects\2022\Indiana_Shafer.tbl

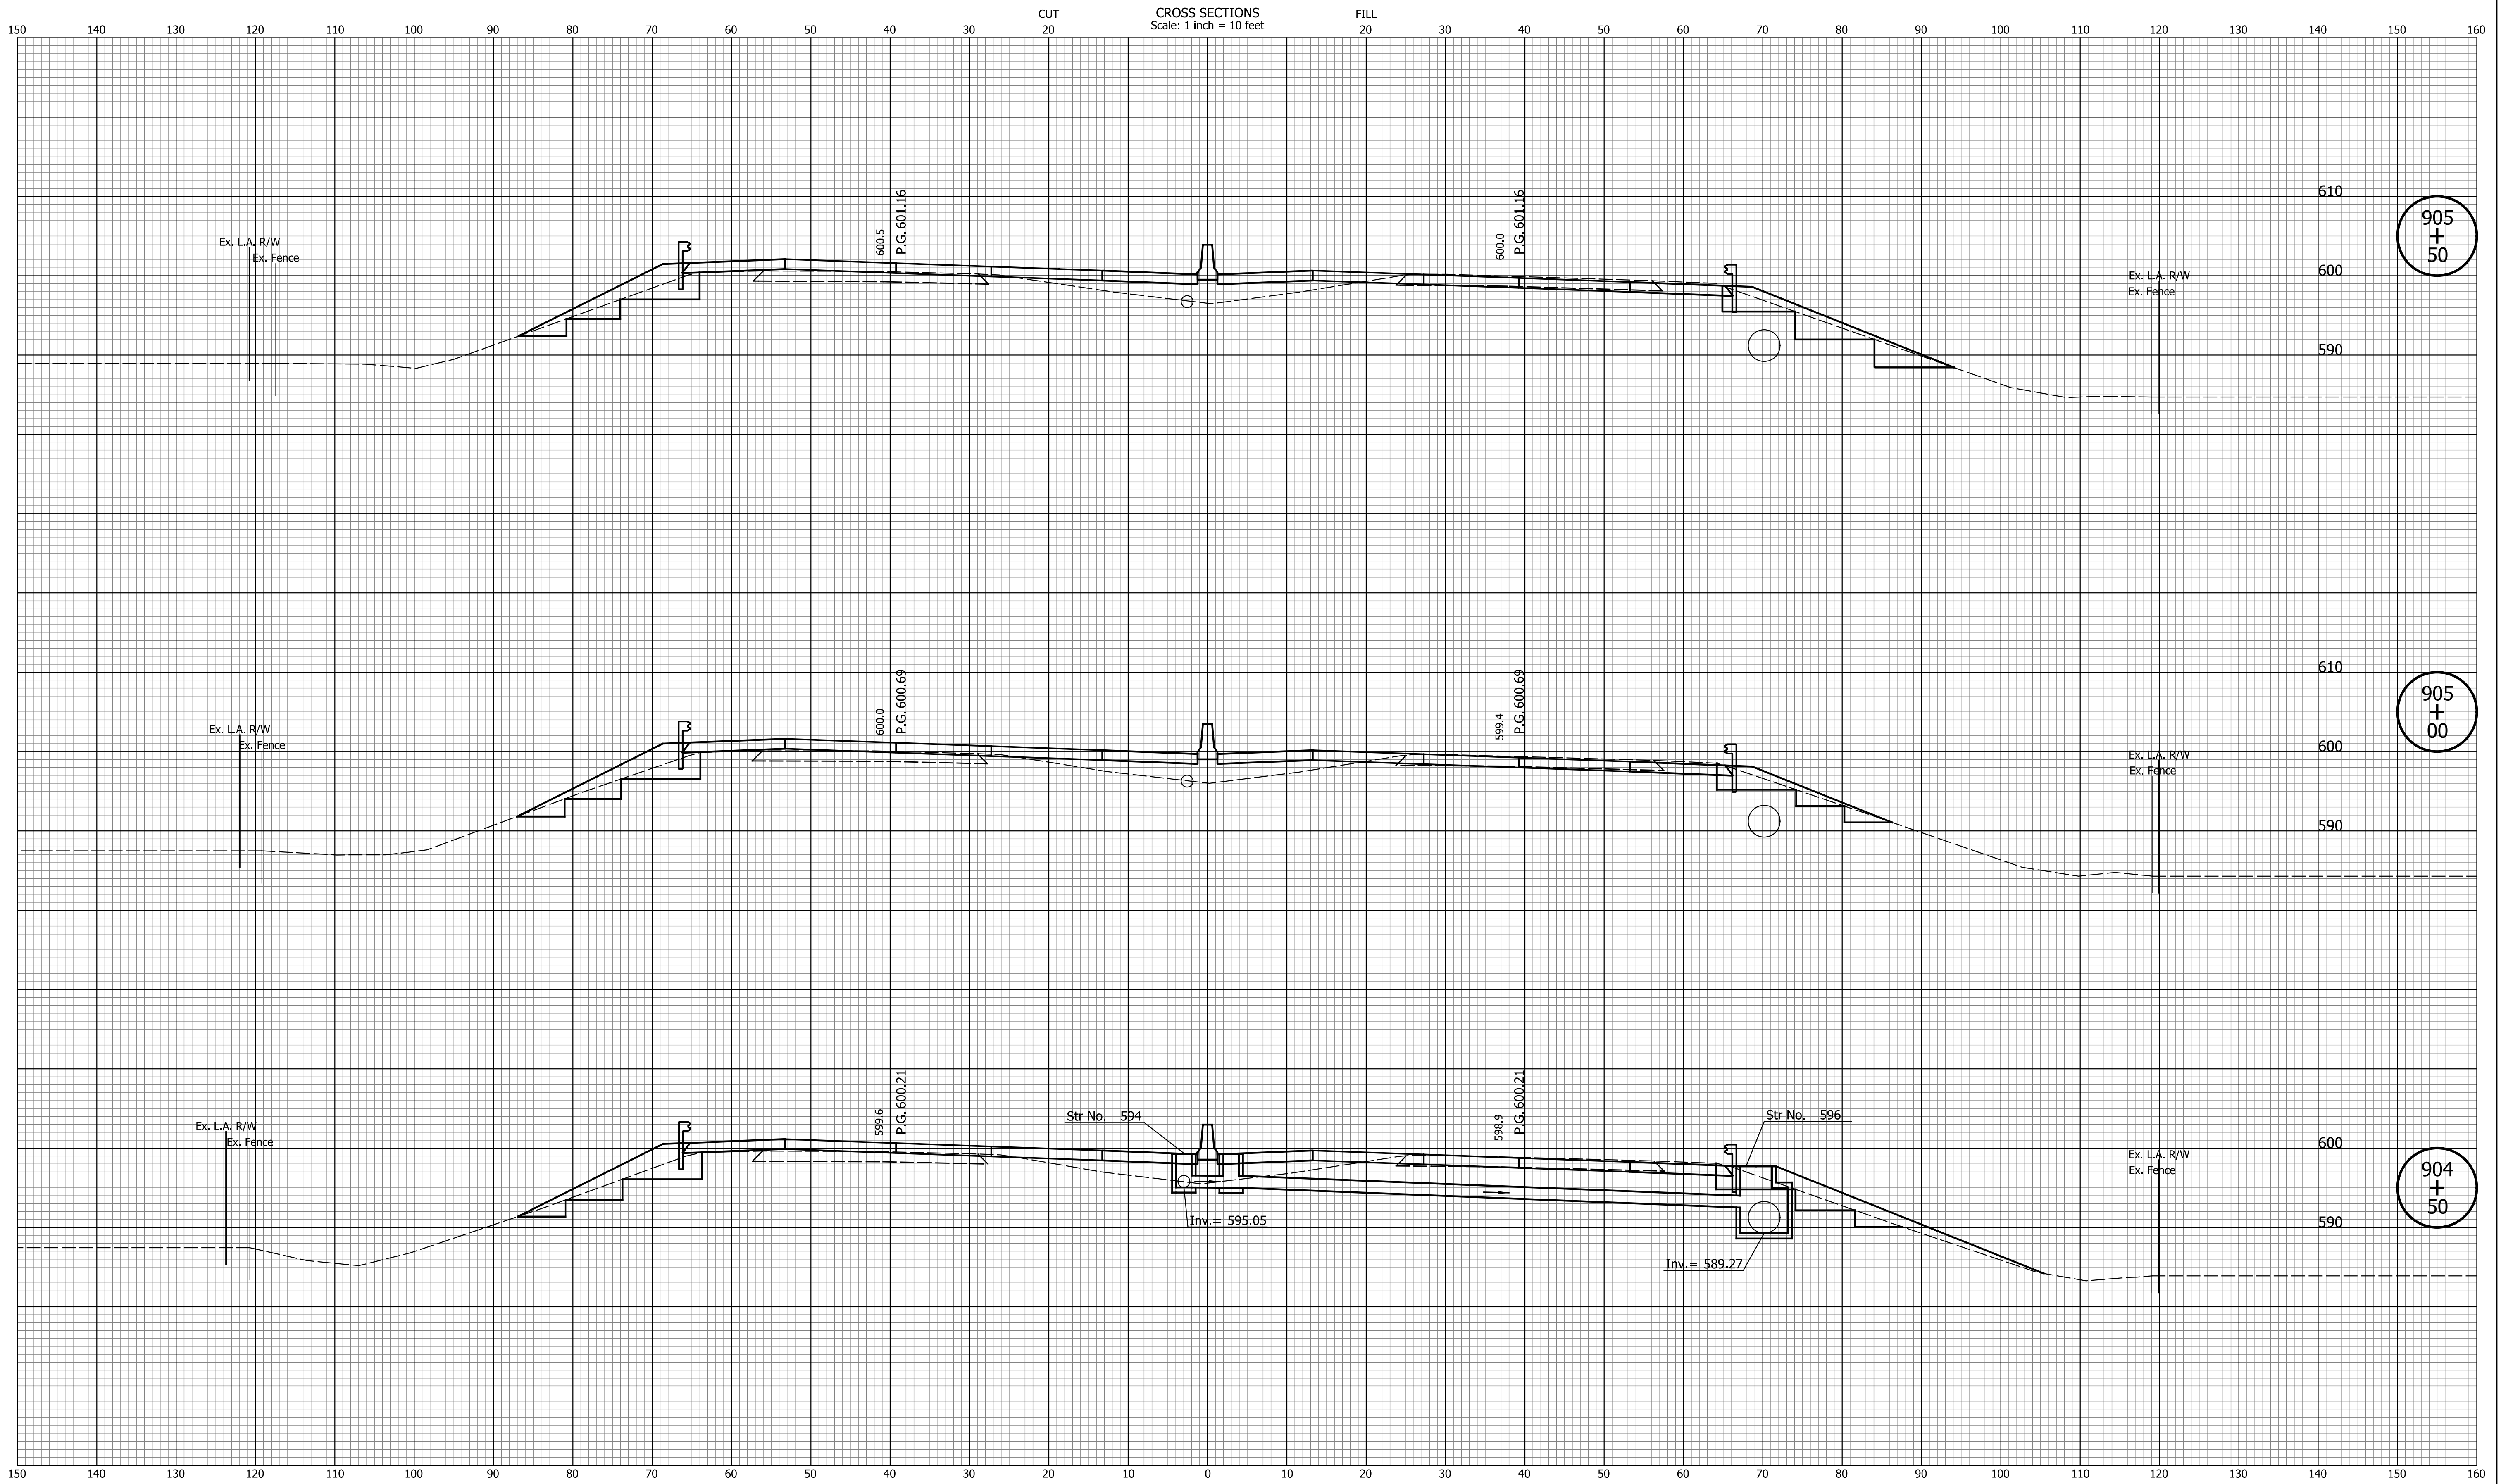

DATE	REVISION


RECOMMENDED FOR APPROVAL	DESIGN ENGINEER	MM/DD/20YY
DESIGNED: ZLM	DRAWN: BAD	
CHECKED: CDH	CHECKED: PKW	

INDIANA
DEPARTMENT OF TRANSPORTATION

CROSS SECTIONS
LINE "PR-Q"

HORIZONTAL SCALE	BRIDGE FILE
1" = 10'	N/A
VERTICAL SCALE	DESIGNATION
1" = 10'	1700135
SURVEY BOOK	SHEETS
N/A	126 of 229
CONTRACT	PROJECT
R-41529	1700135

Indiana State

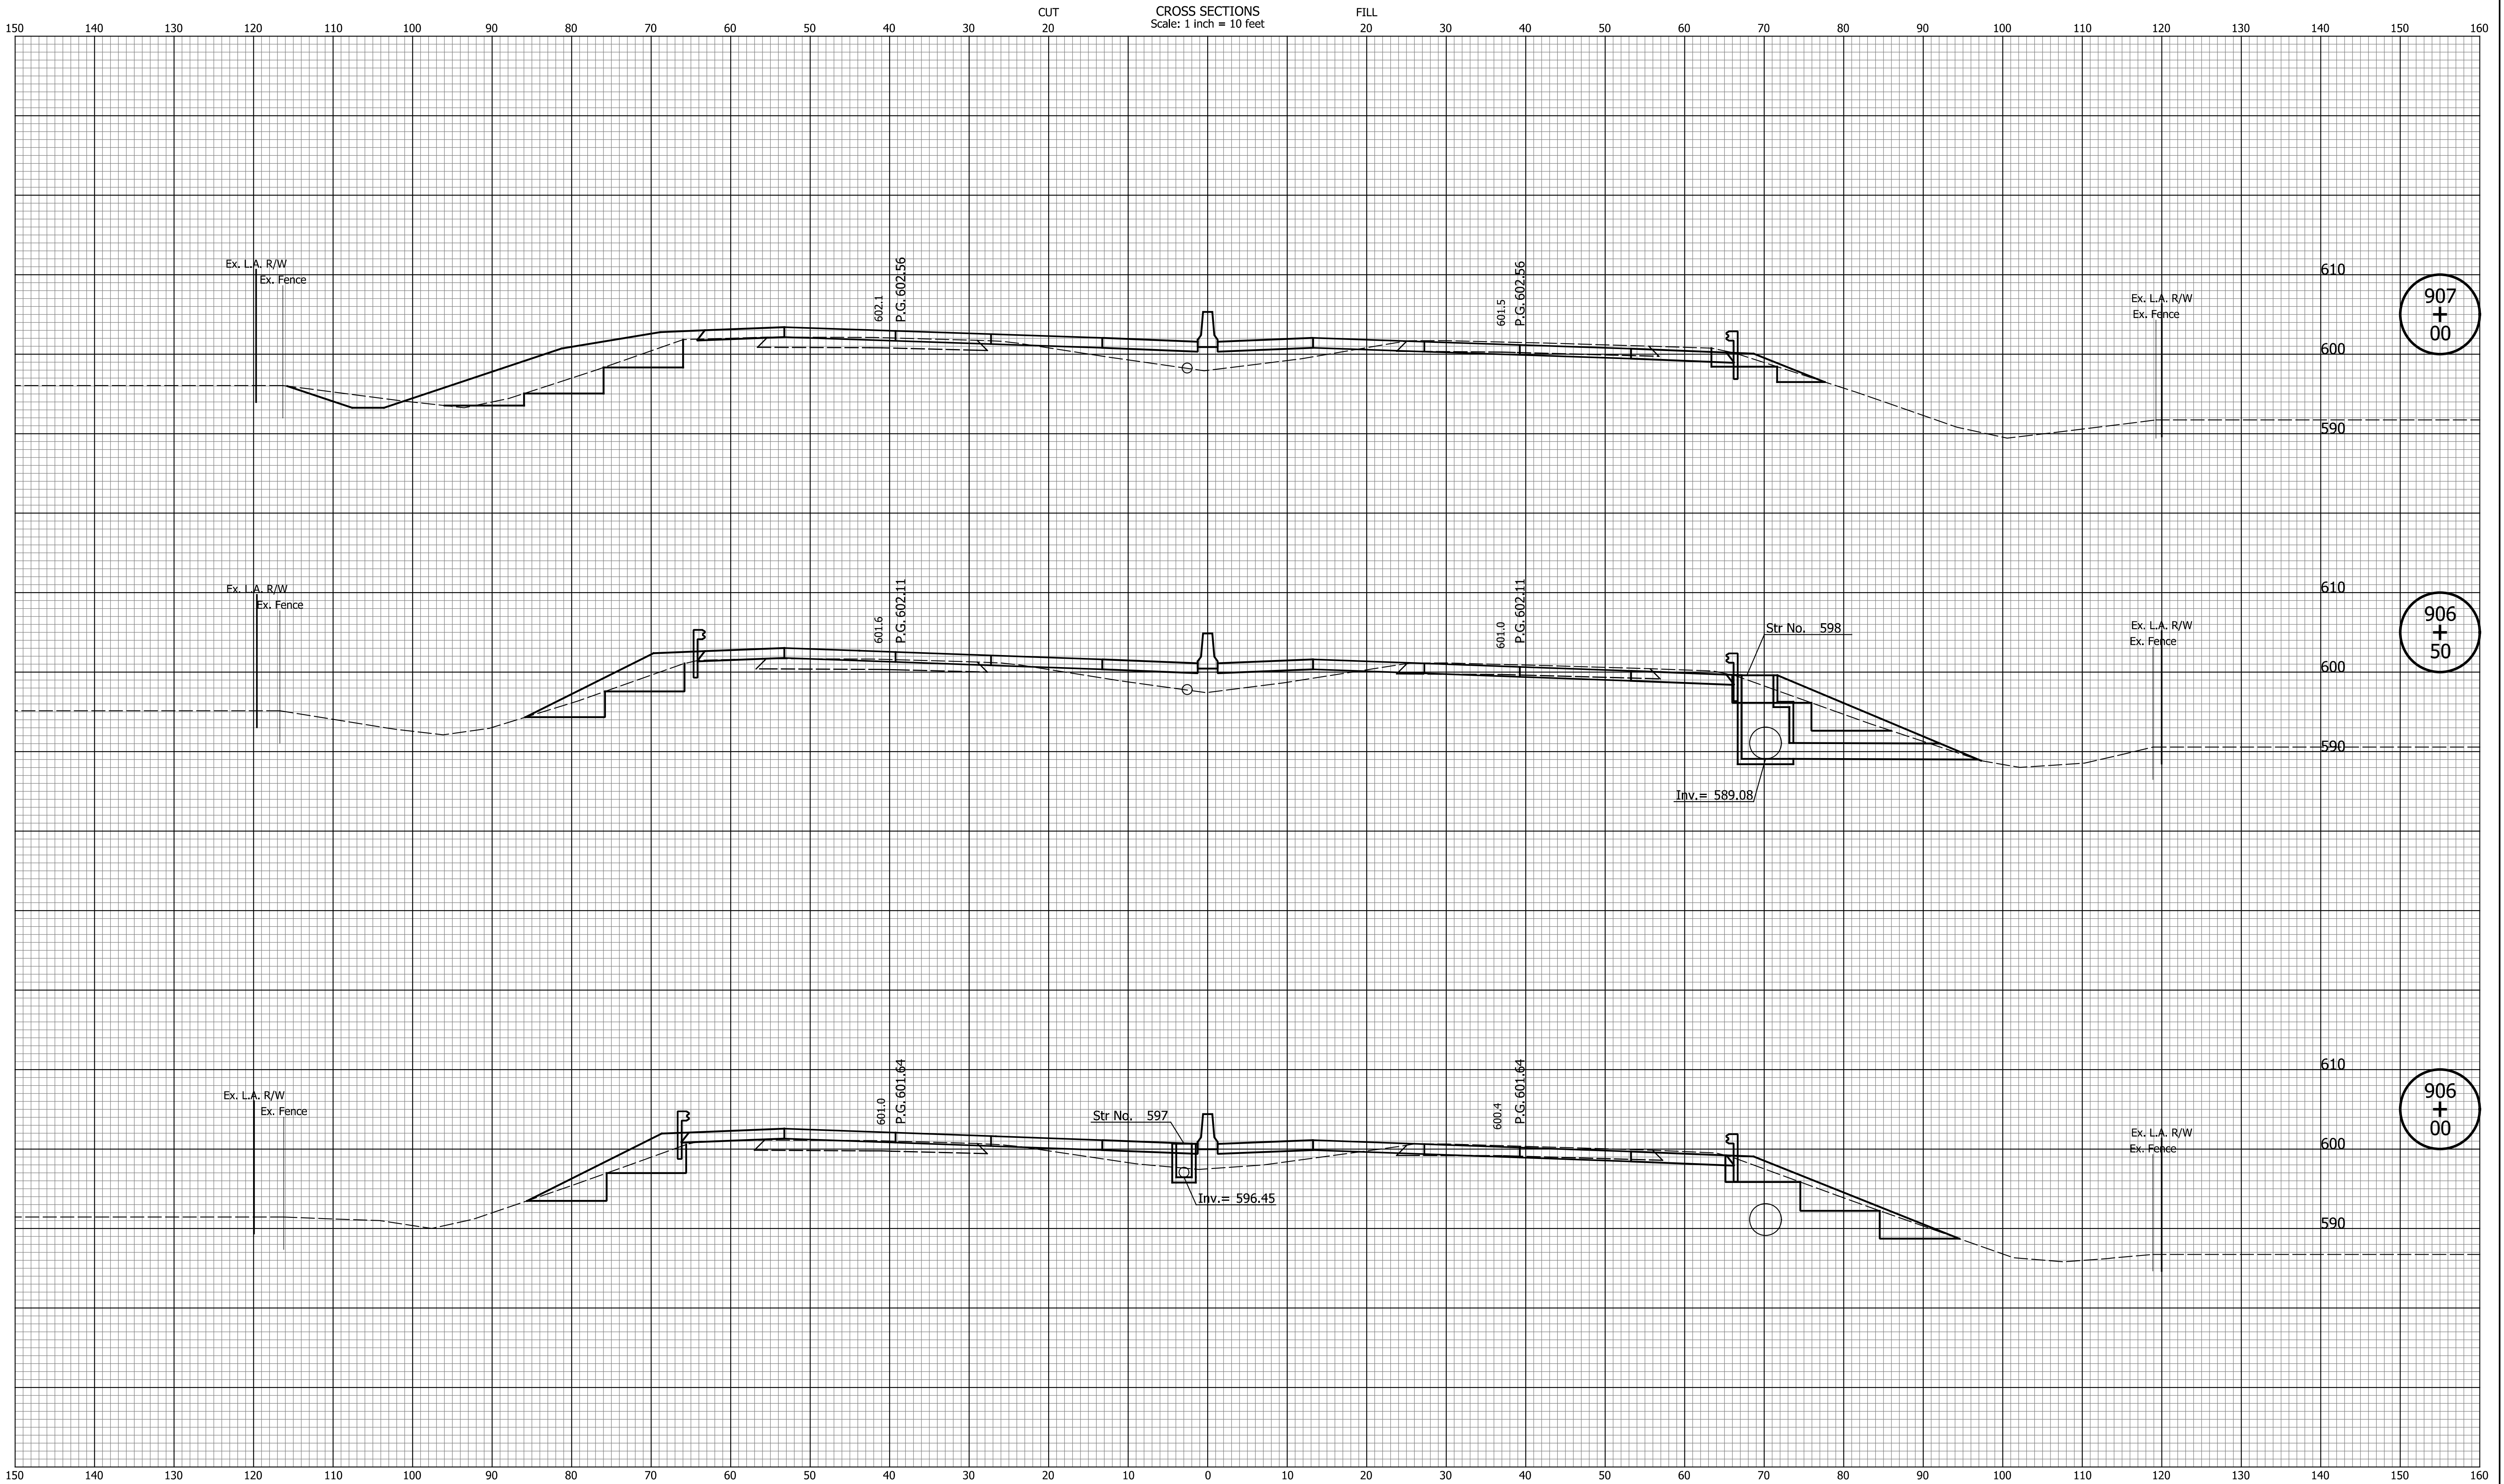

DATE	REVISION


RECOMMENDED FOR APPROVAL _____ MM/DD/20YY
DESIGN ENGINEER DATE

DESIGNED: _____ ZLM _____ DRAWN: _____ BAD _____
CHECKED: _____ CDH _____ CHECKED: _____ PKW _____

INDIANA
DEPARTMENT OF TRANSPORTATION

**CROSS SECTIONS
LINE "PR-Q"**

HORIZONTAL SCALE	BRIDGE FILE
1" = 10'	N/A
VERTICAL SCALE	DESIGNATION
1" = 10'	1700135
SURVEY BOOK	SHEETS
N/A	127 of 229
CONTRACT	PROJECT
R-41529	1700135

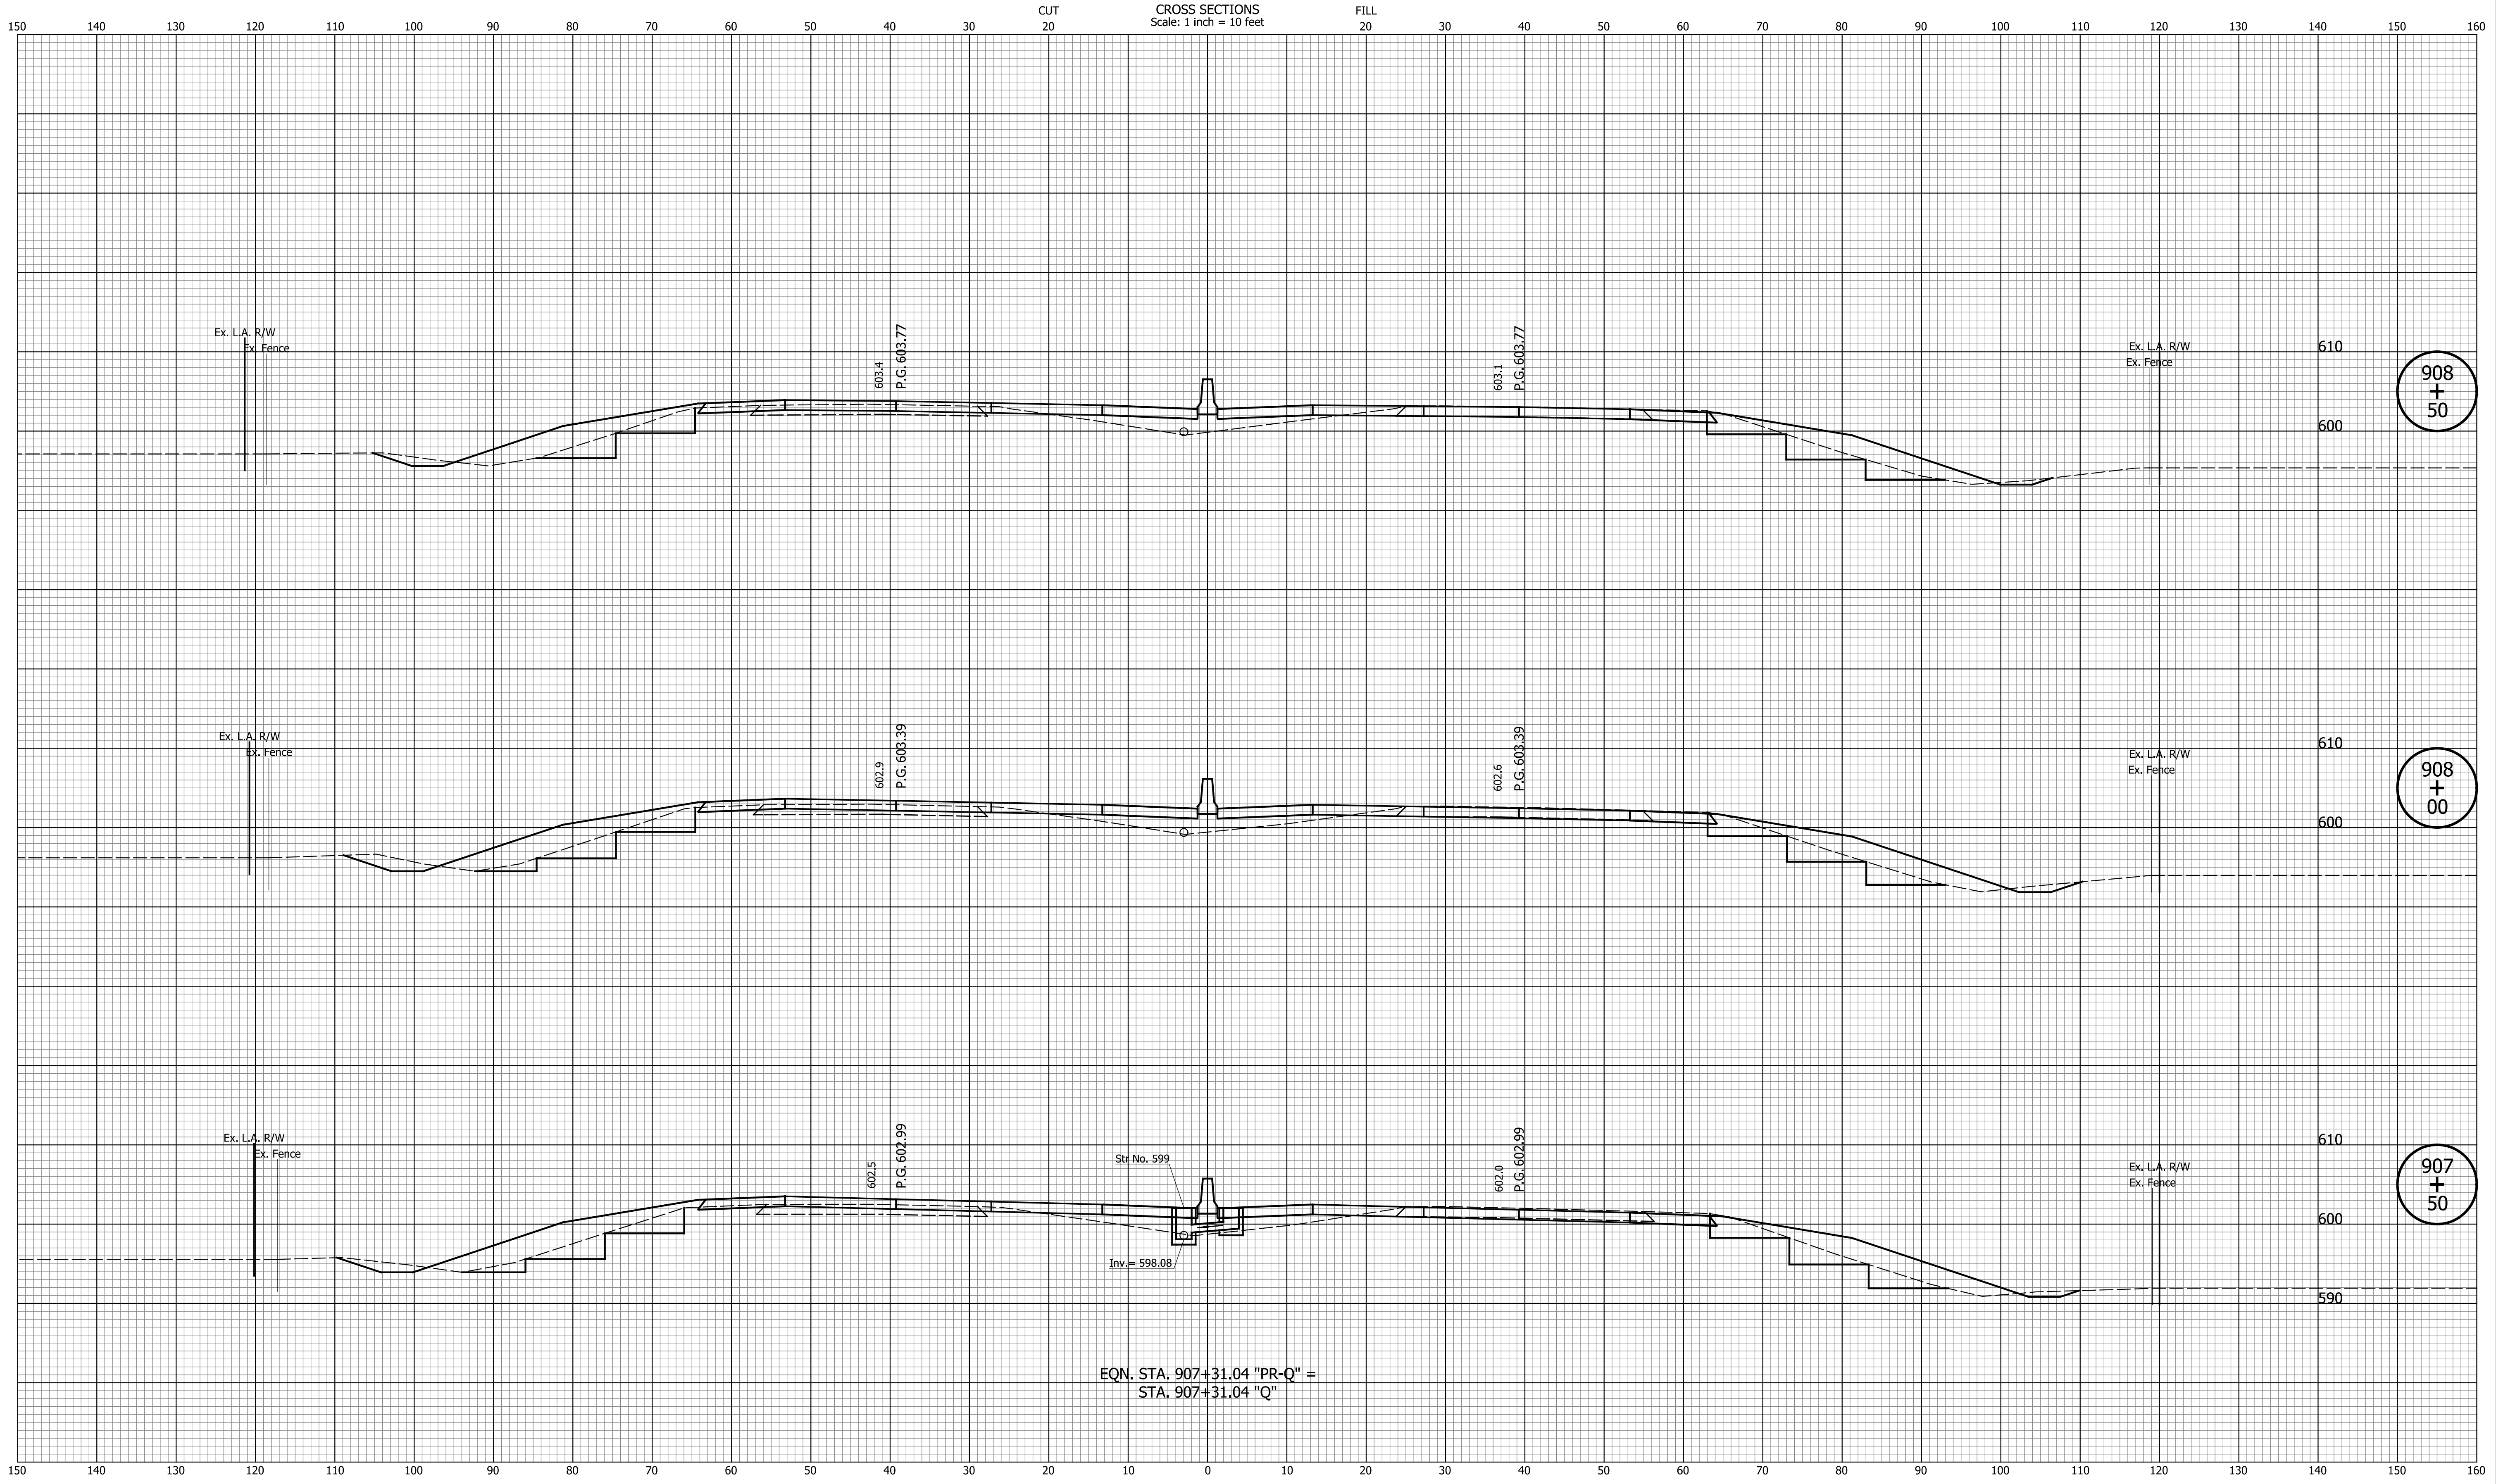


DATE	REVISION

RECOMMENDED FOR APPROVAL	DESIGN ENGINEER	MM/DD/20YY	DATE
DESIGNED: ZLM	DRAWN: BAD		
CHECKED: CDH	CHECKED: PKW		

INDIANA
DEPARTMENT OF TRANSPORTATION

**CROSS SECTIONS
LINE "Q"**

HORIZONTAL SCALE	BRIDGE FILE
1" = 10'	N/A
VERTICAL SCALE	DESIGNATION
1" = 10'	1700135
SURVEY BOOK	SHEETS
N/A	128 of 241
CONTRACT	PROJECT
R-41529	1700135

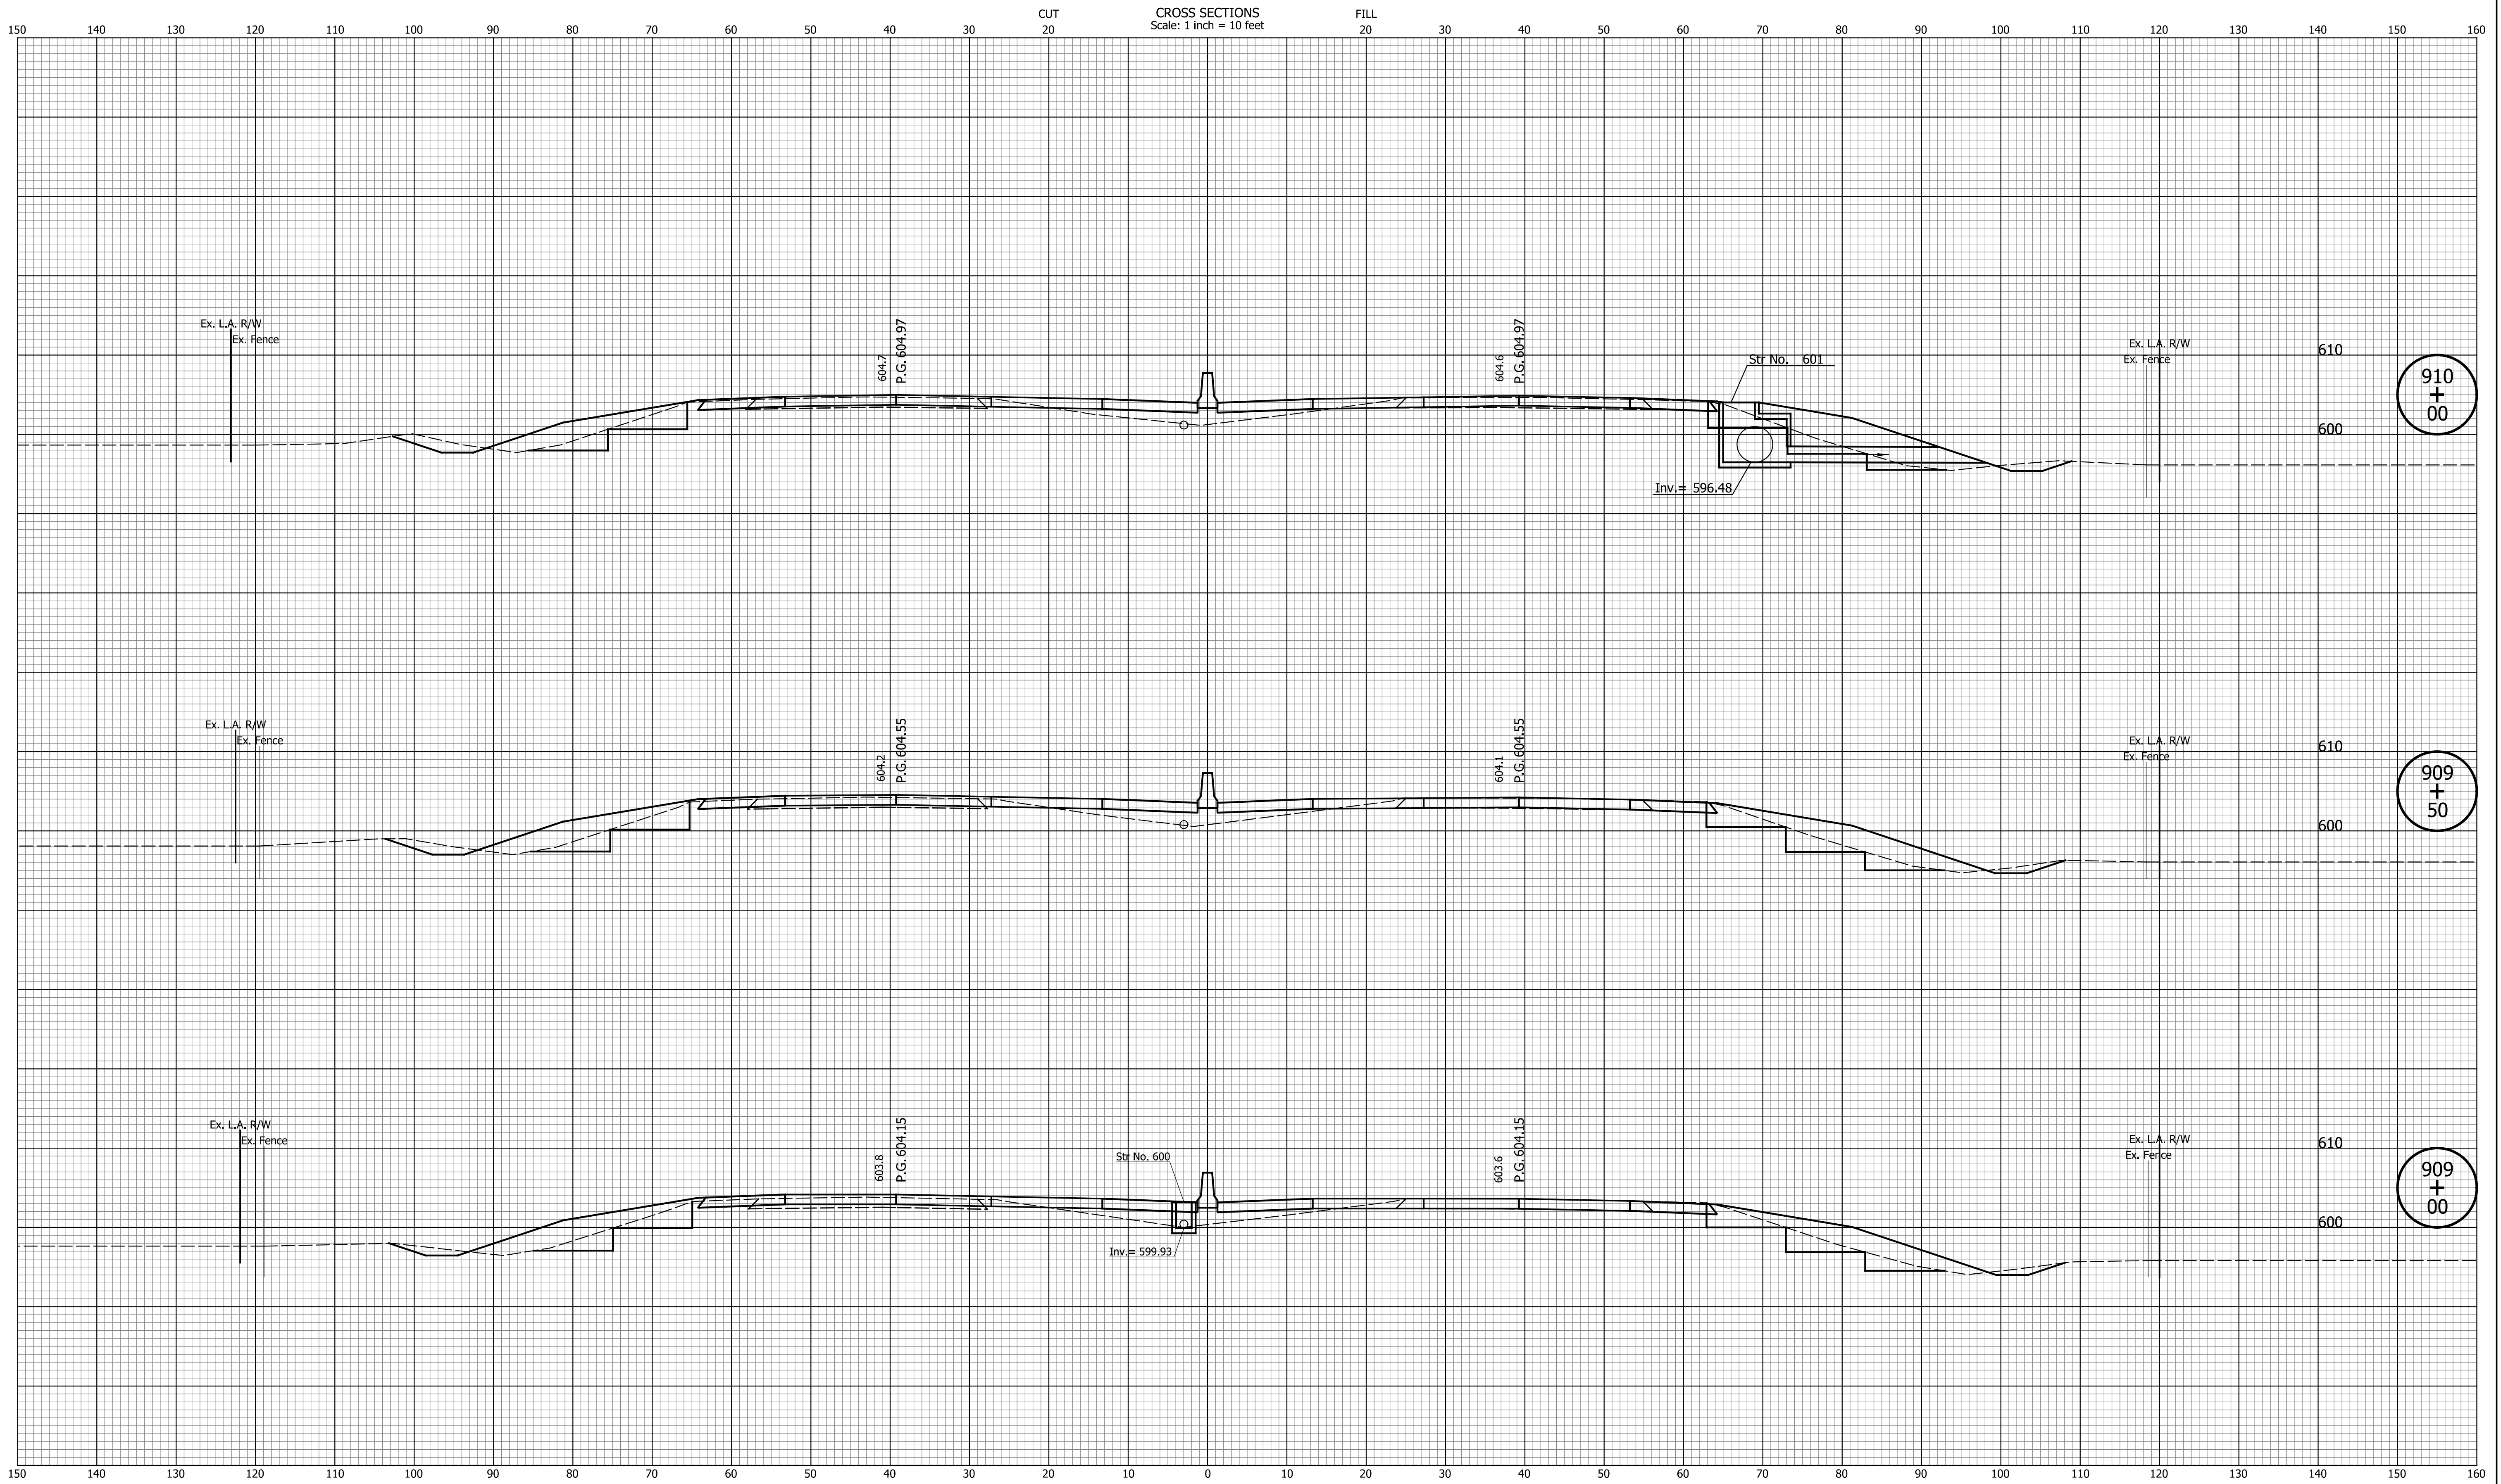

910
+
00

909
+
50

909
+
00


DATE	REVISION

RECOMMENDED FOR APPROVAL	DESIGN ENGINEER	MM/DD/20YY
DESIGNED: ZLM	DRAWN: BAD	DATE
CHECKED: CDH	CHECKED: PKW	

INDIANA
DEPARTMENT OF TRANSPORTATION

CROSS SECTIONS
LINE "Q"

HORIZONTAL SCALE	BRIDGE FILE
1" = 10'	N/A
VERTICAL SCALE	DESIGNATION
1" = 10'	1700135
SURVEY BOOK	SHEETS
N/A	129 of 241
CONTRACT	PROJECT
R-41529	1700135

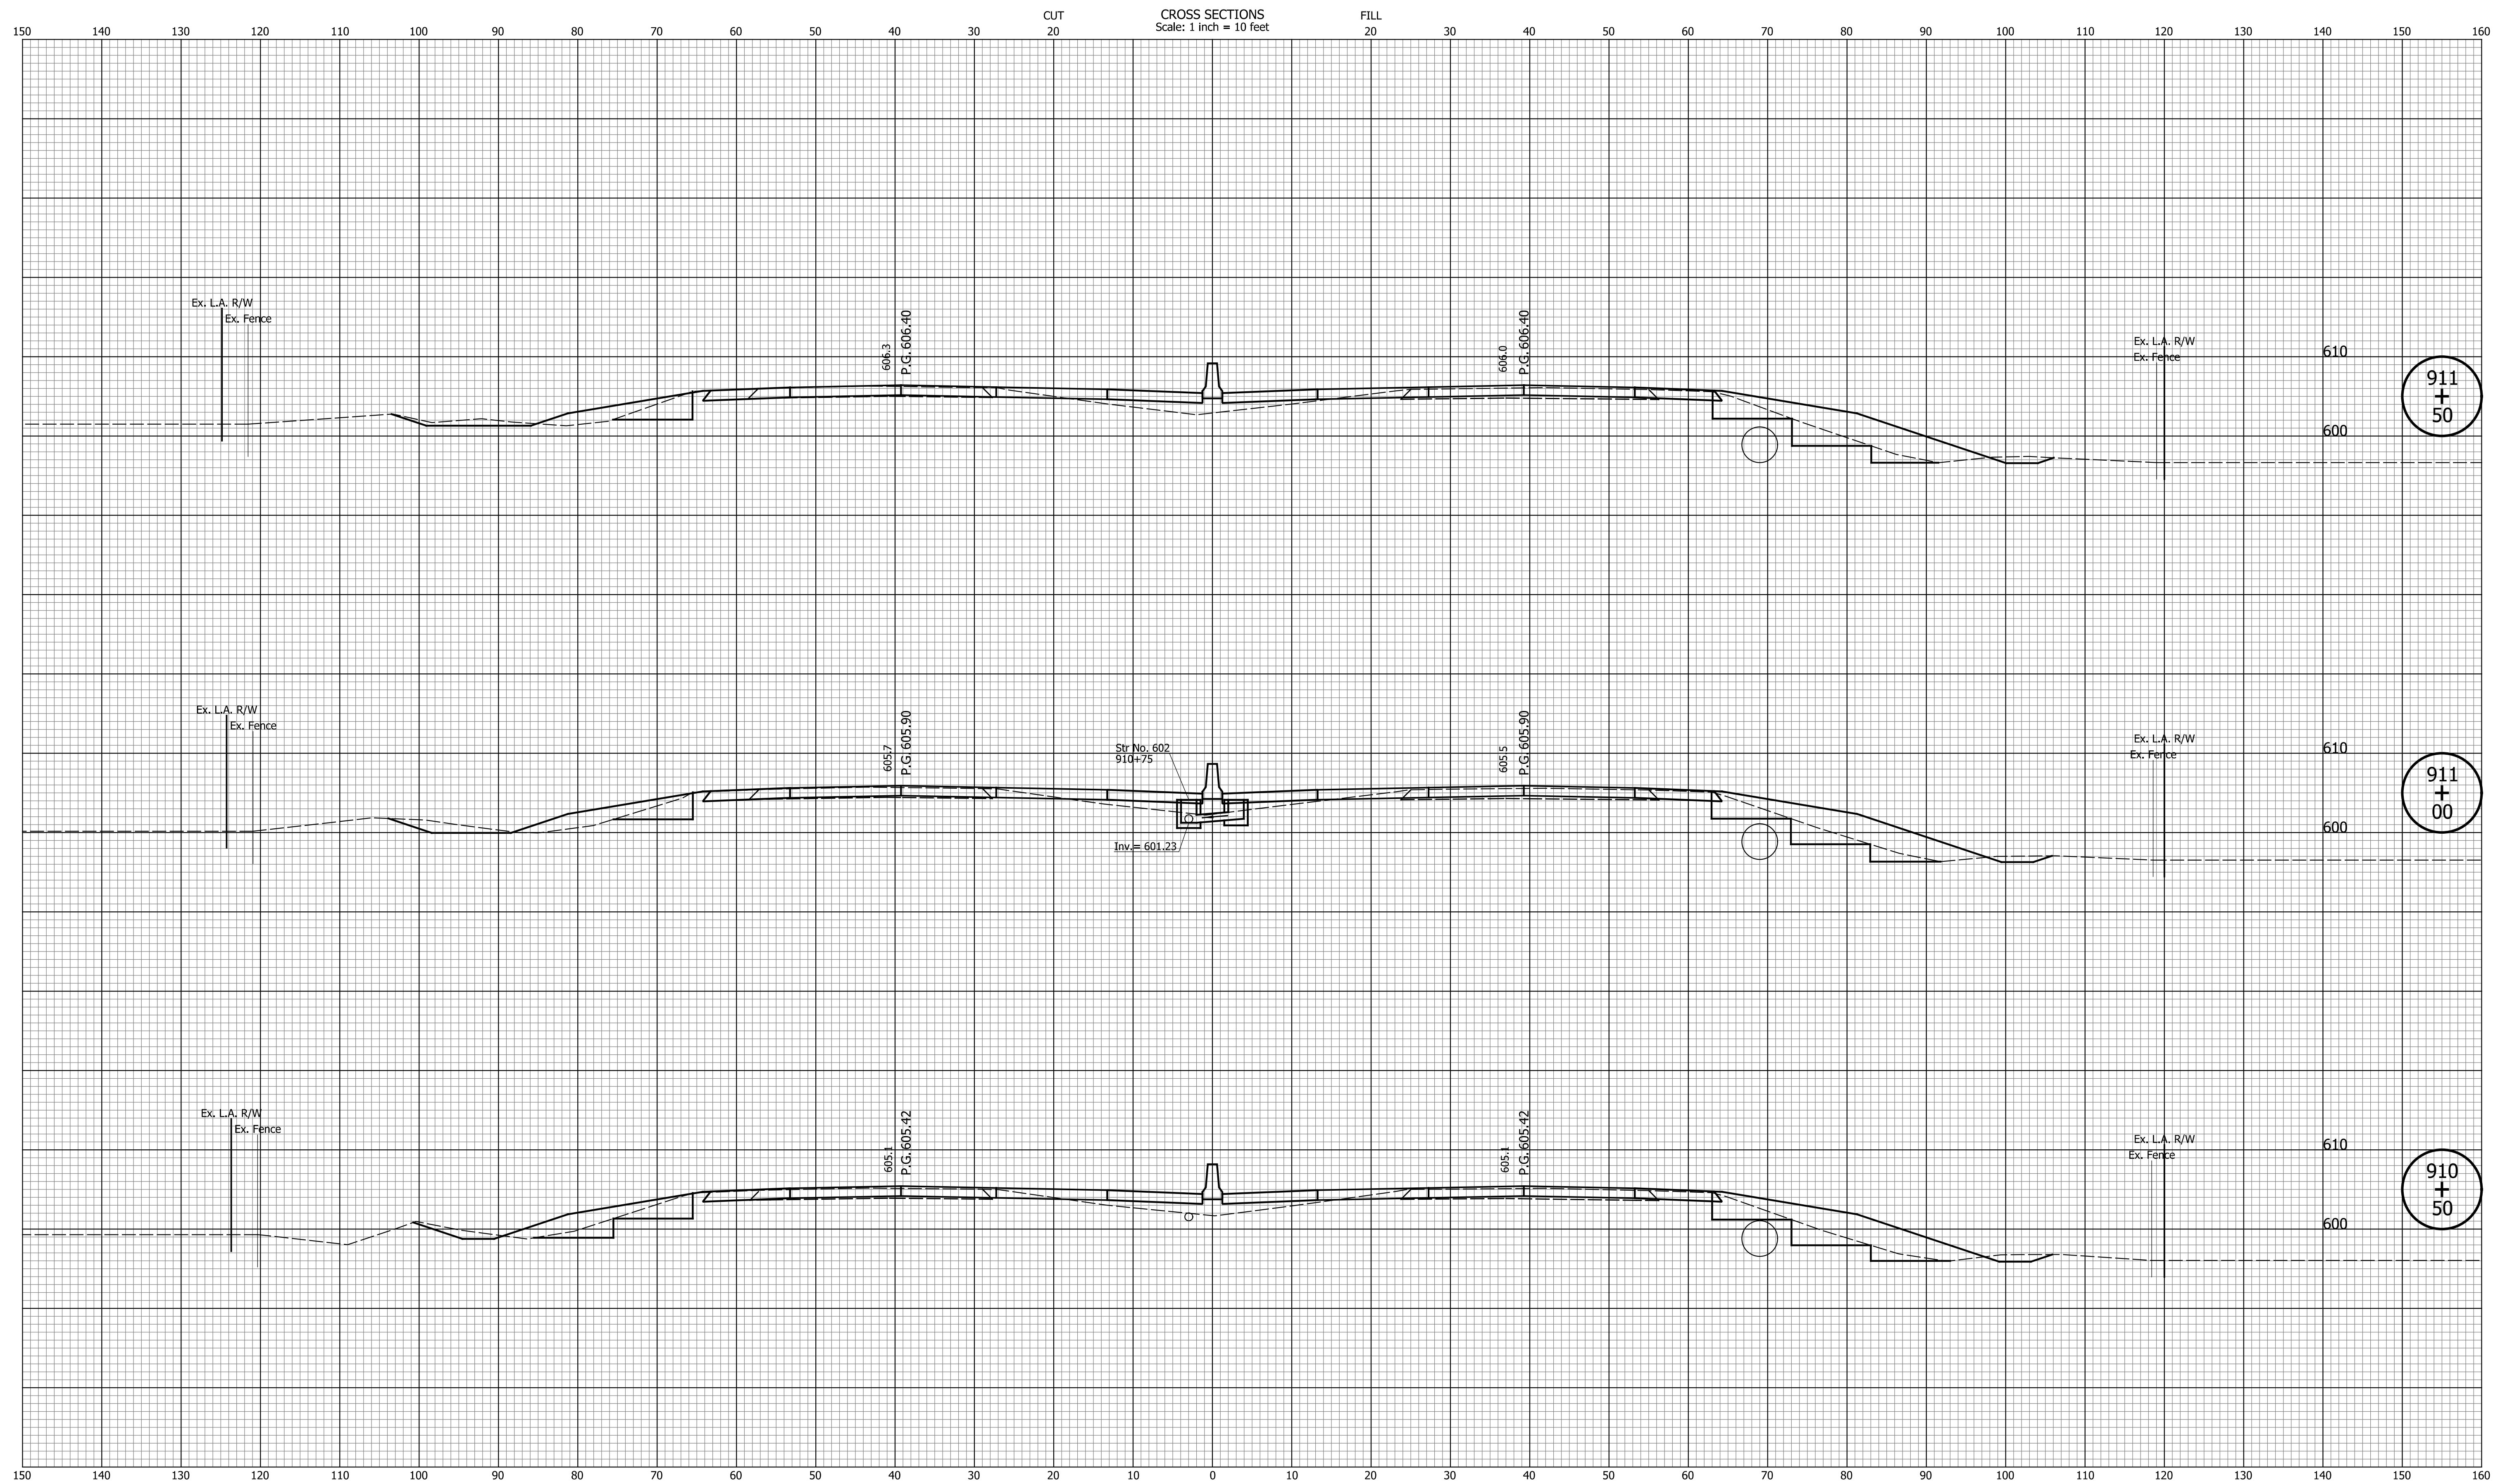


DATE	REVISION

RECOMMENDED FOR APPROVAL	DESIGN ENGINEER	MM/DD/20YY	DATE
DESIGNED: ZLM	DRAWN: BAD		
CHECKED: CDH	CHECKED: PKW		

INDIANA
DEPARTMENT OF TRANSPORTATION

CROSS SECTIONS
LINE "Q"

HORIZONTAL SCALE	BRIDGE FILE
1" = 10'	N/A
VERTICAL SCALE	DESIGNATION
1" = 10'	1700135
SURVEY BOOK	SHEETS
N/A	130 of 241
CONTRACT	PROJECT
R-41529	1700135

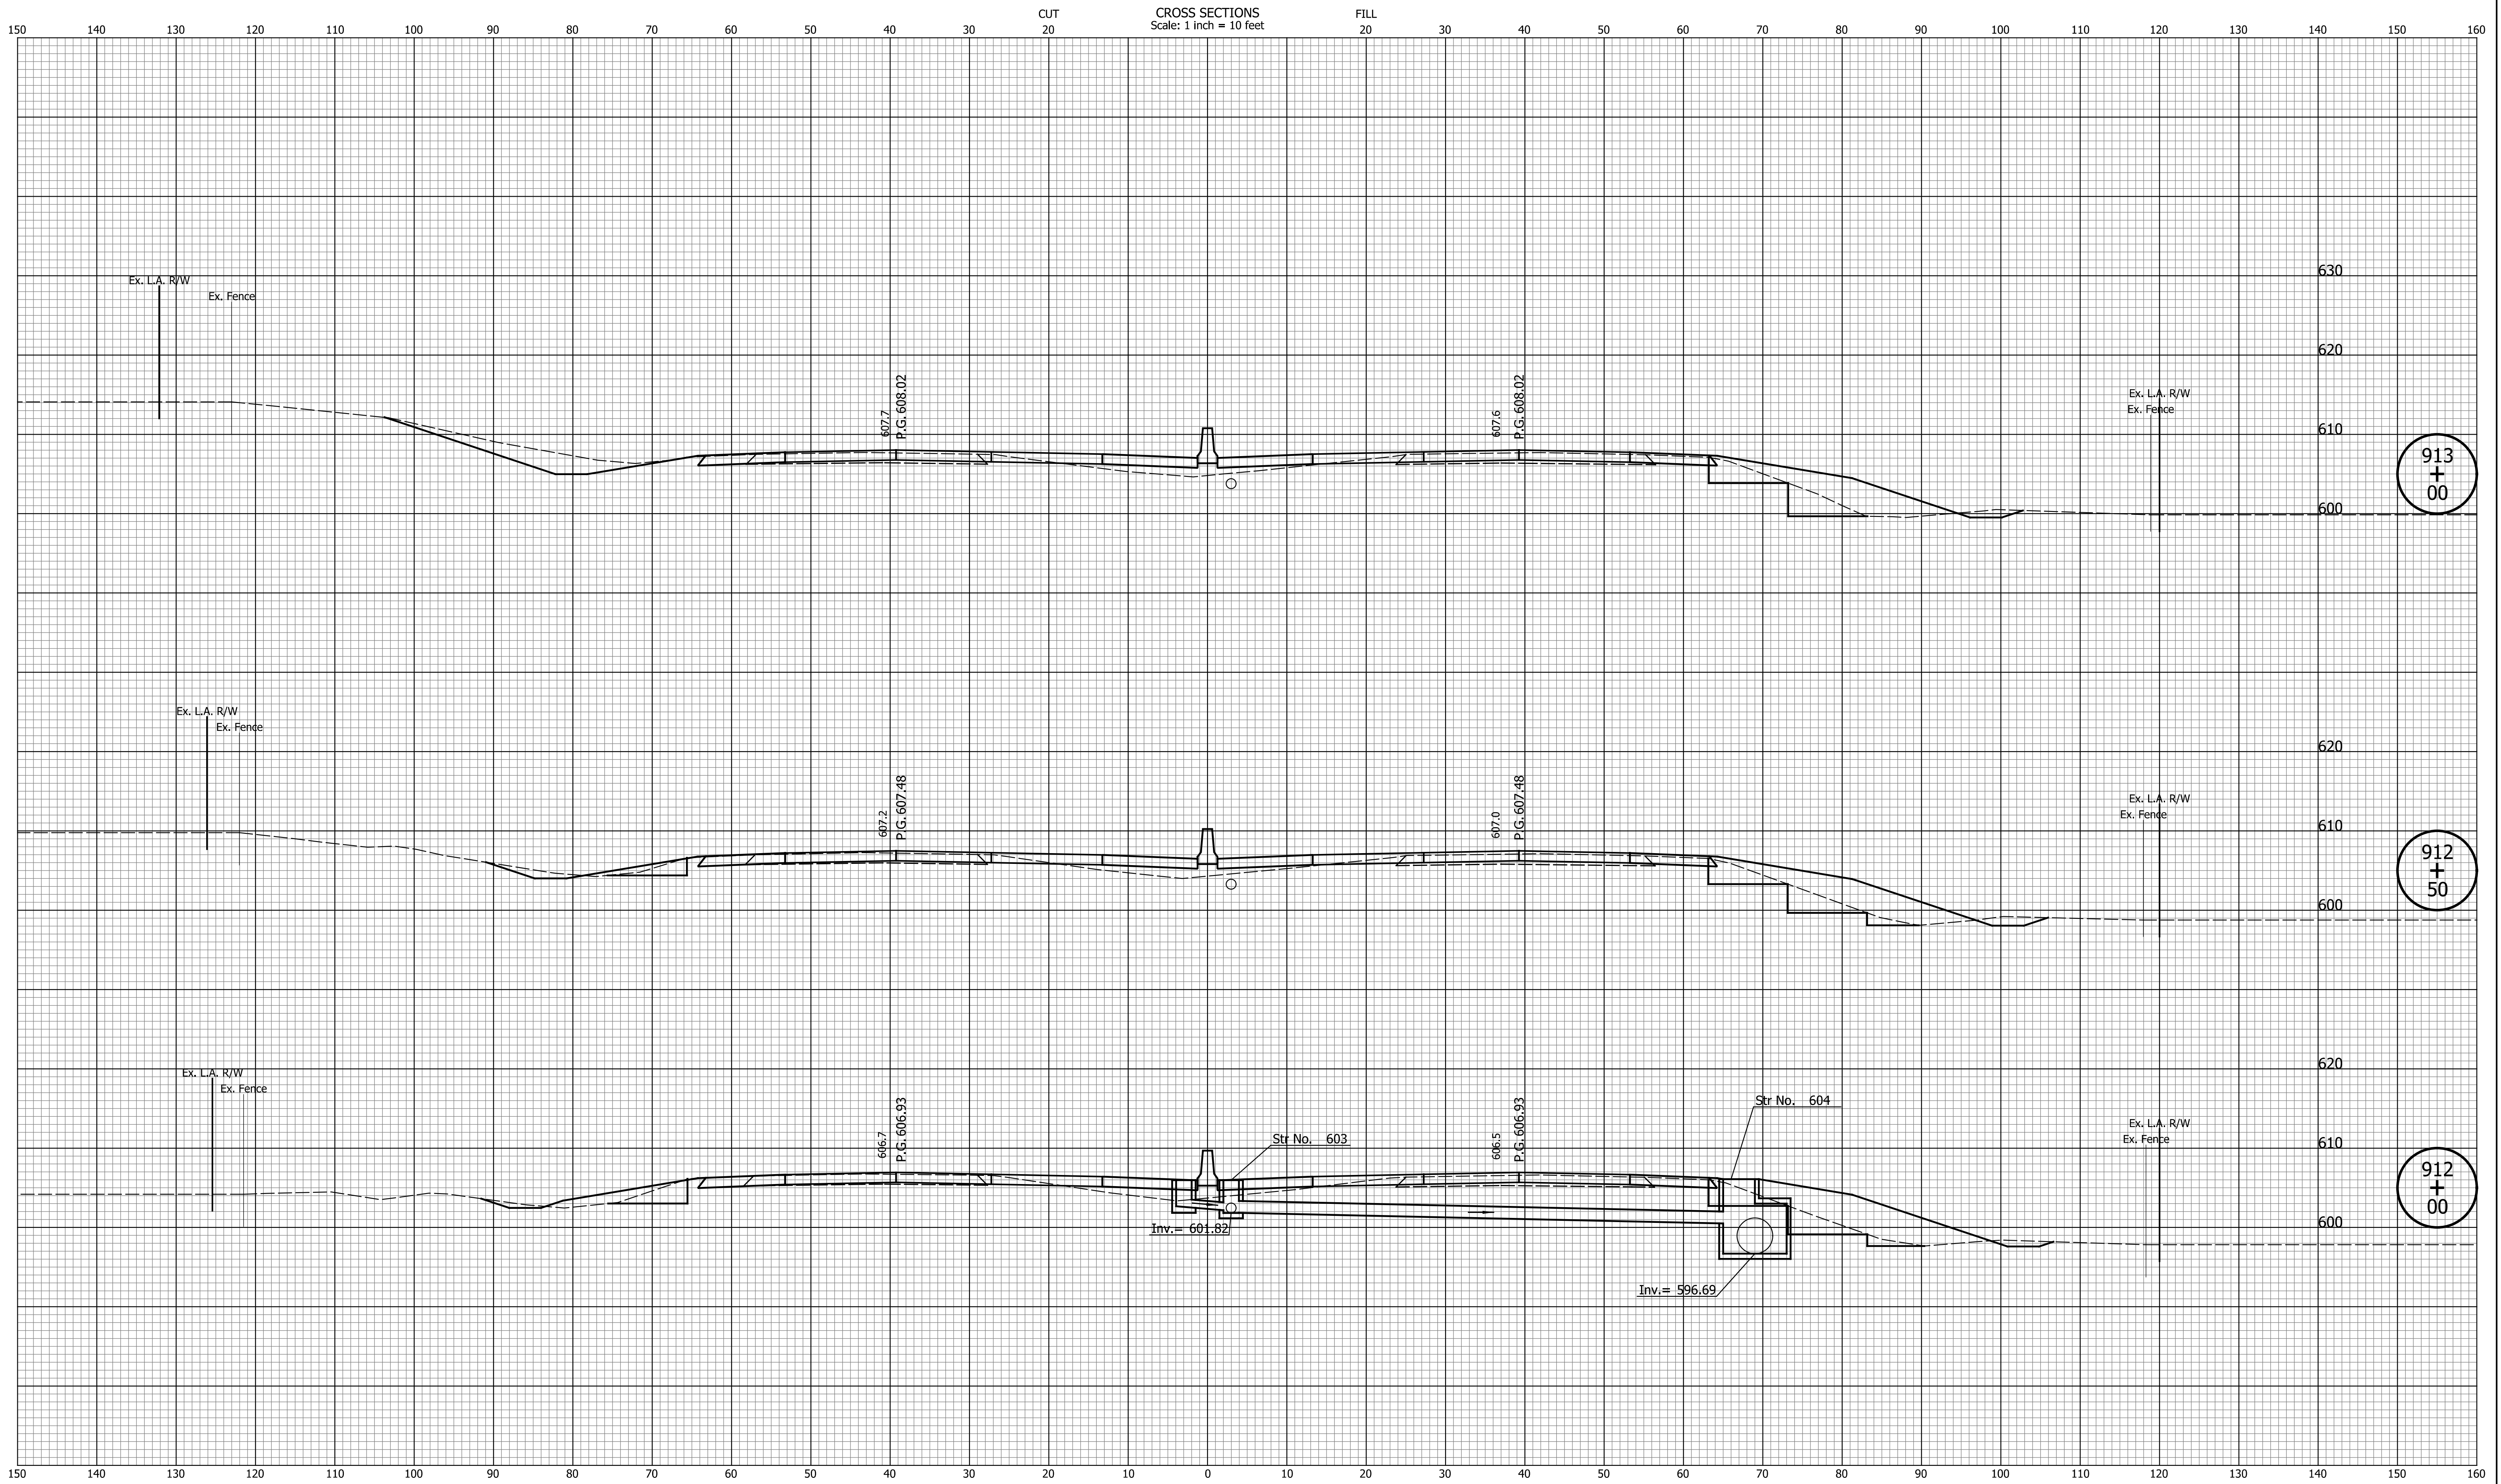


DATE	REVISION

RECOMMENDED FOR APPROVAL	DESIGN ENGINEER	MM/DD/20YY
DESIGNED: ZLM	DRAWN: BAD	DATE
CHECKED: CDH	CHECKED: PKW	

INDIANA DEPARTMENT OF TRANSPORTATION	
CROSS SECTIONS LINE "Q"	

HORIZONTAL SCALE	BRIDGE FILE
1" = 10'	N/A
VERTICAL SCALE	DESIGNATION
1" = 10'	1700135
SURVEY BOOK	SHEETS
N/A	131 of 241
CONTRACT	PROJECT
R-41529	1700135

I:\a\c\p\c\p\indiana_state.tbl

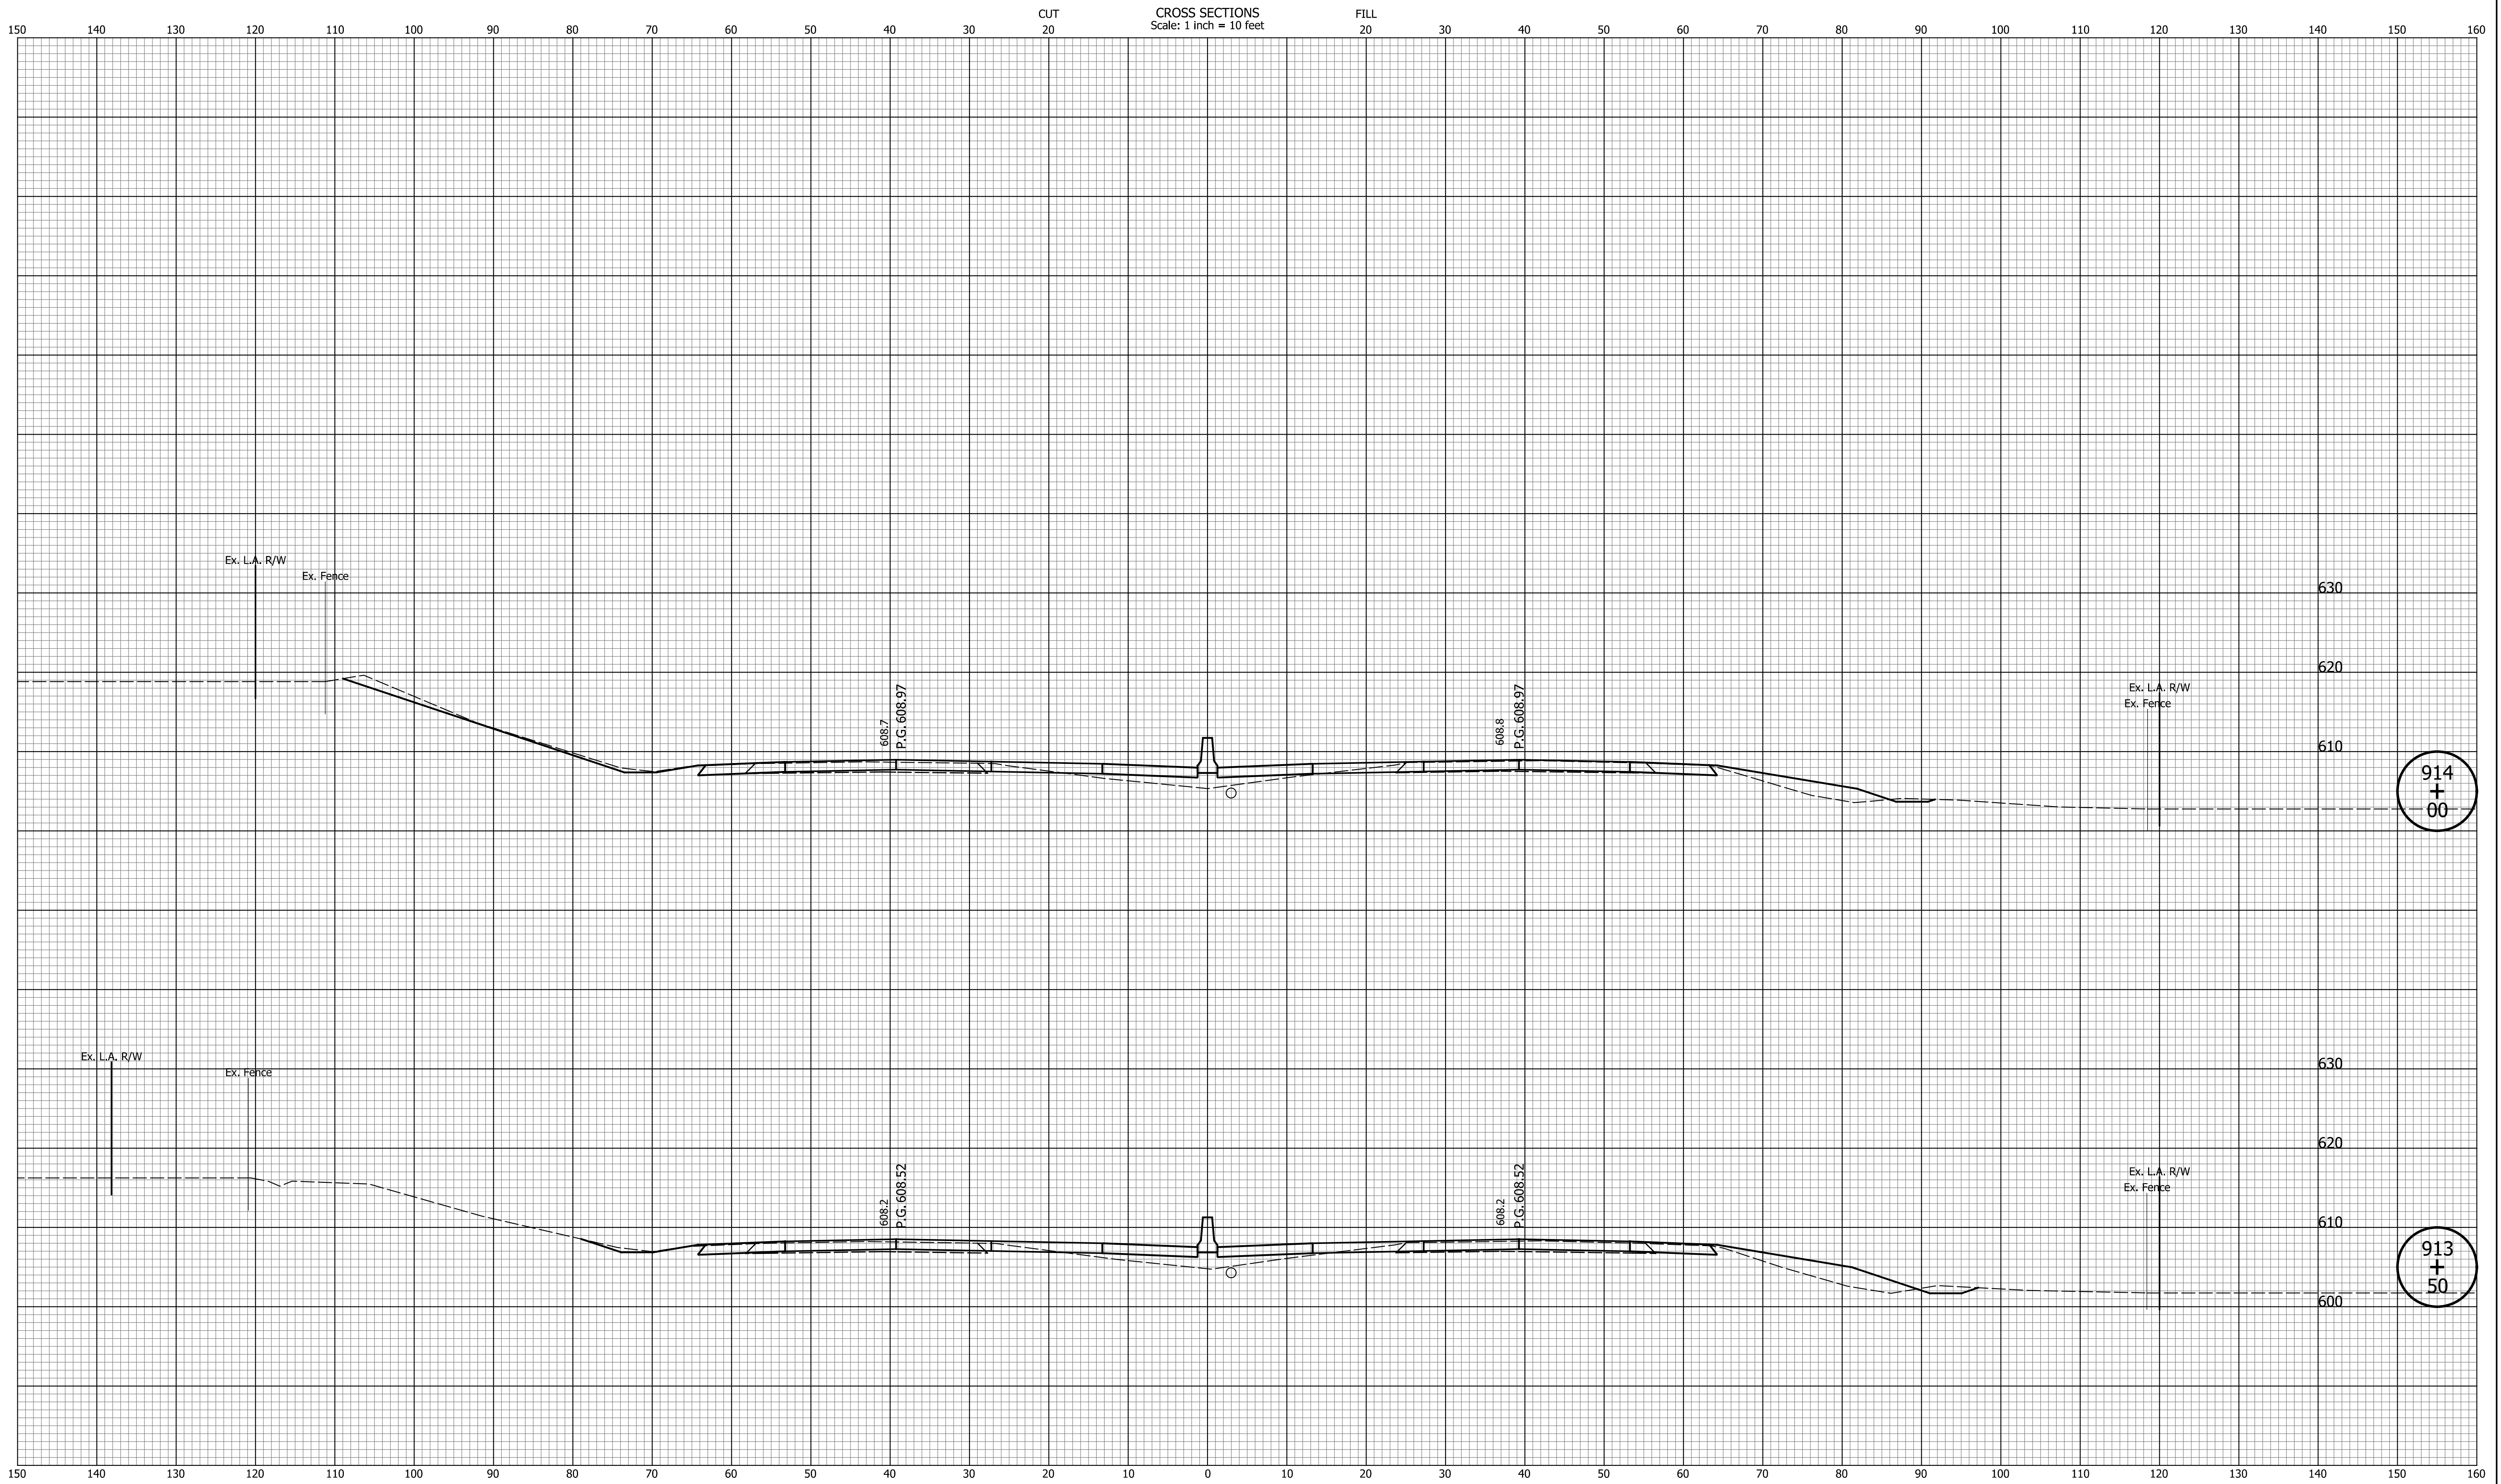

914
+
00

913
+
50


DATE	REVISION

RECOMMENDED FOR APPROVAL	DESIGN ENGINEER	MM/DD/20YY
DESIGNED: ZLM	DRAWN: BAD	DATE
CHECKED: CDH	CHECKED: PKW	

INDIANA
DEPARTMENT OF TRANSPORTATION

CROSS SECTIONS
LINE "Q"

HORIZONTAL SCALE	BRIDGE FILE
1" = 10'	N/A
VERTICAL SCALE	DESIGNATION
1" = 10'	1700135
SURVEY BOOK	SHEETS
N/A	132 of 241
CONTRACT	PROJECT
R-41529	1700135

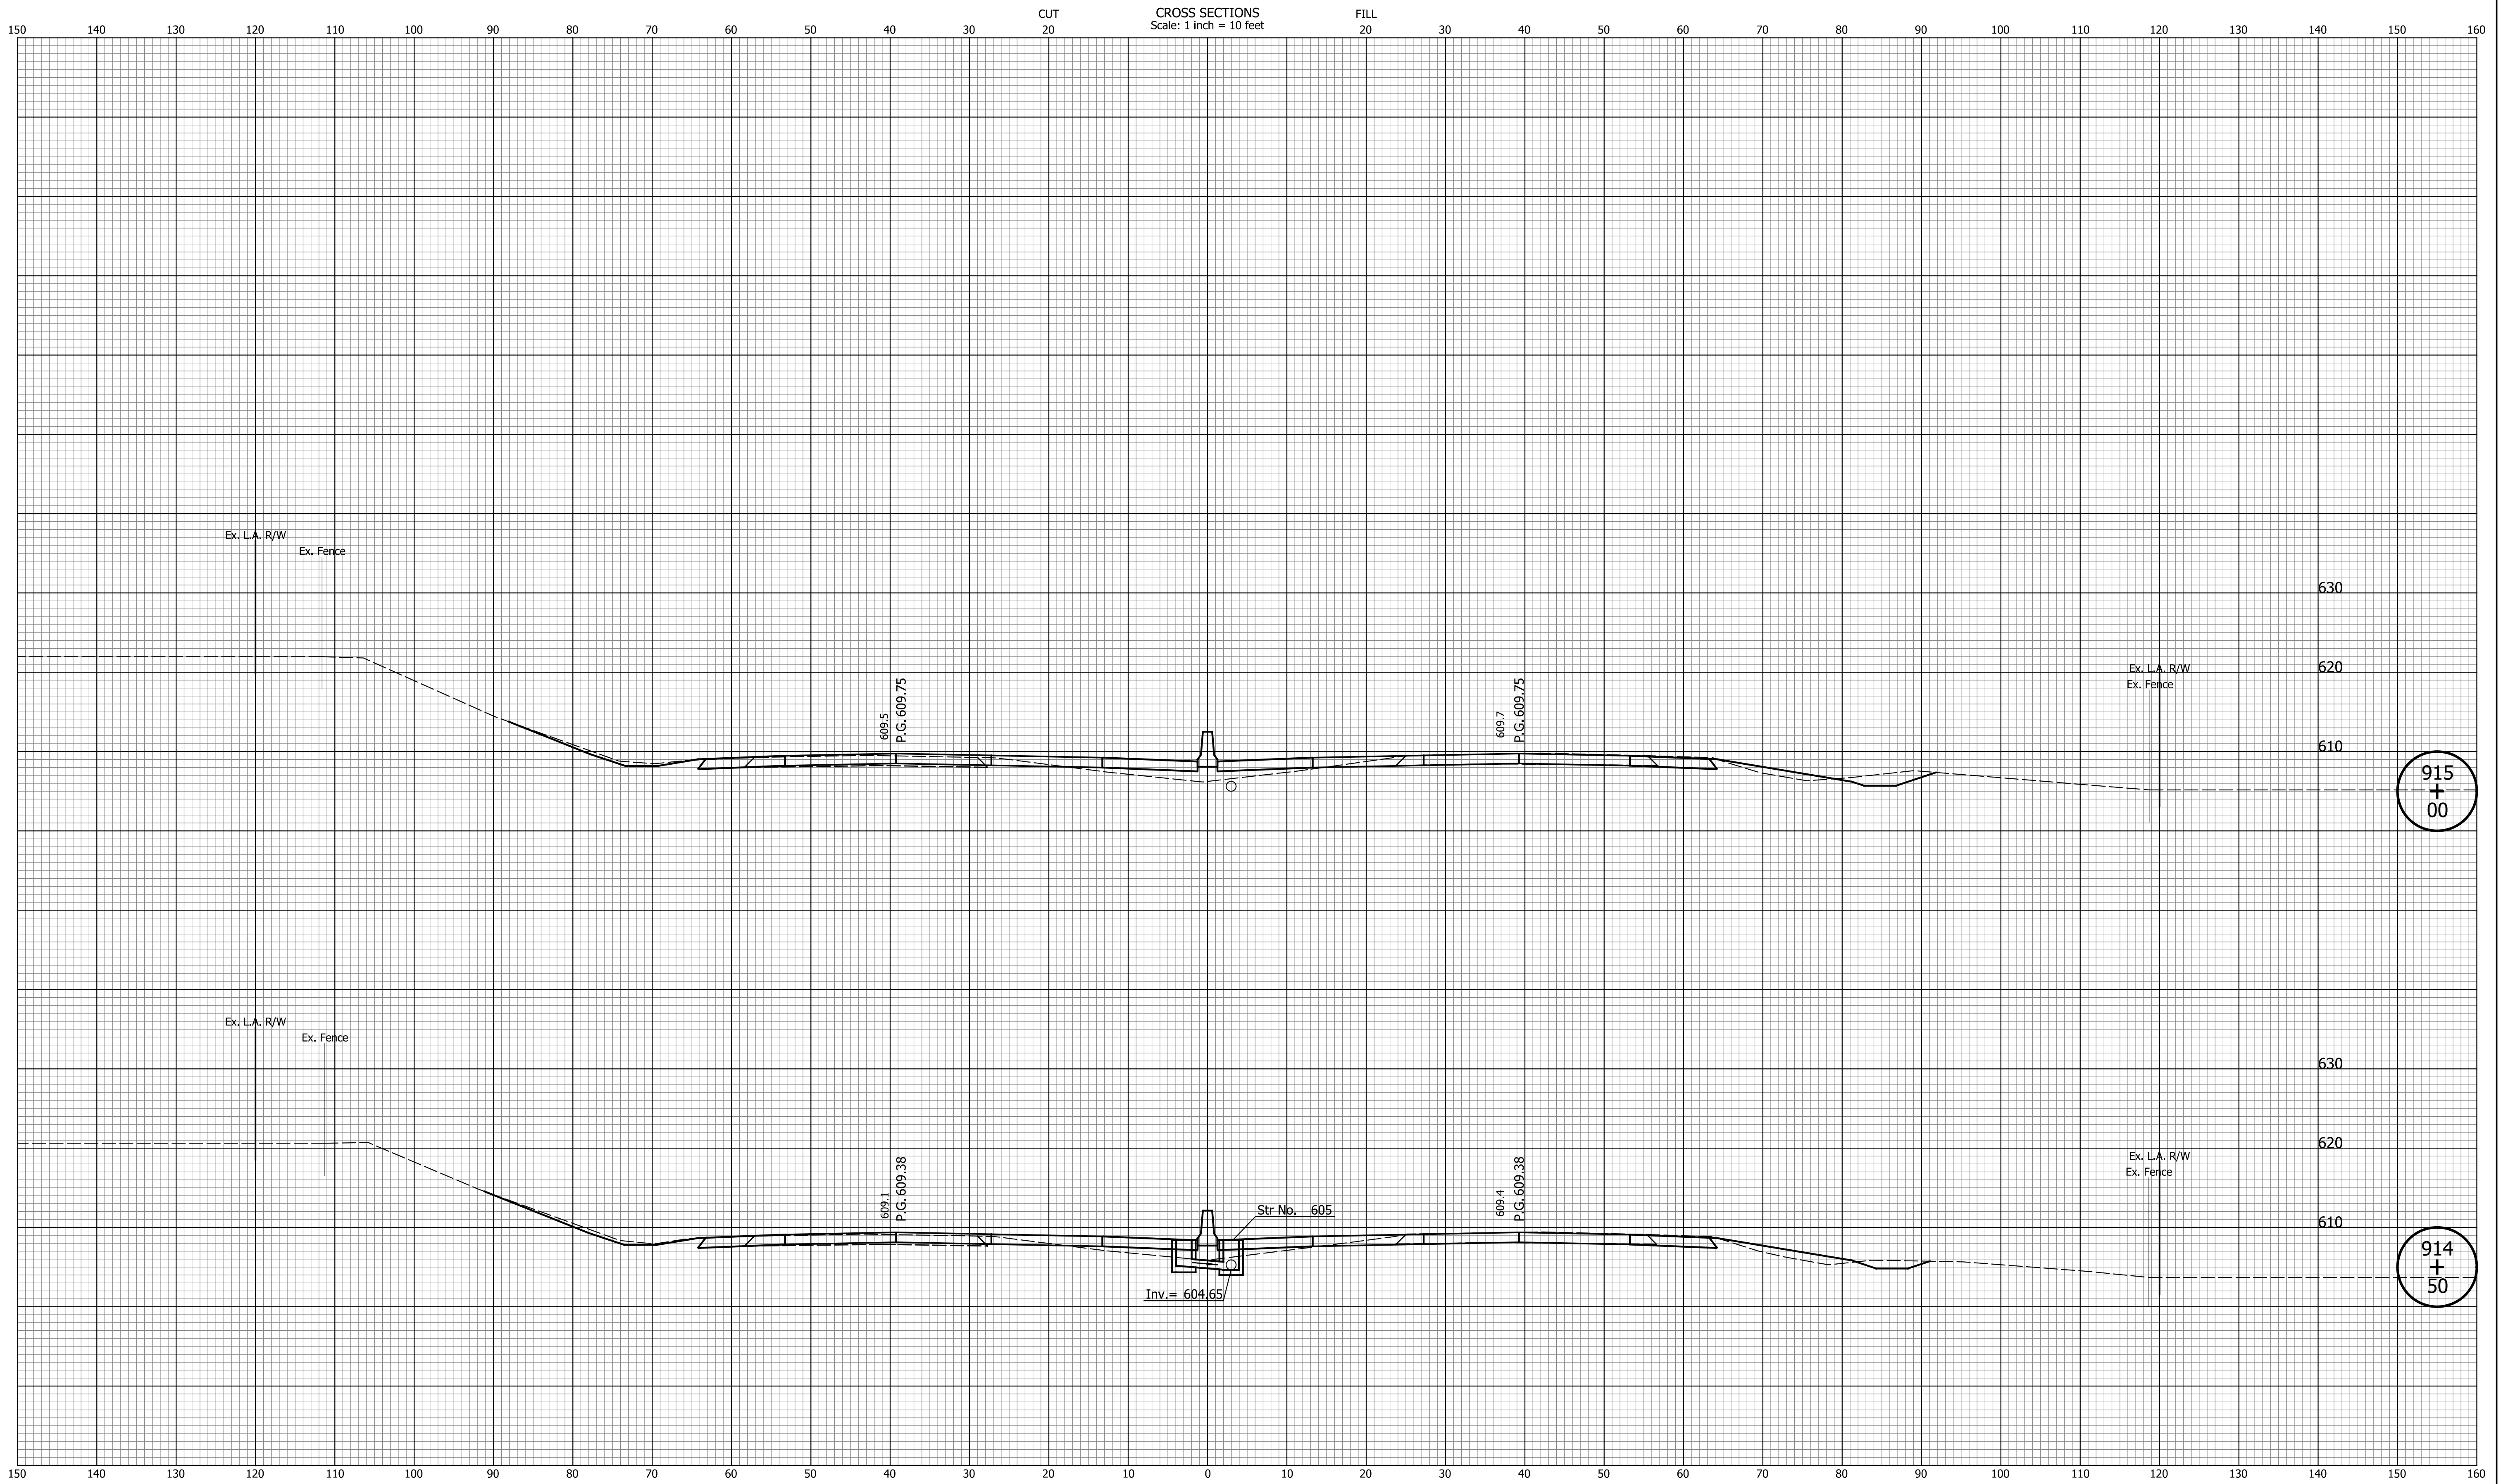


DATE	REVISION

RECOMMENDED FOR APPROVAL	DESIGN ENGINEER	MM/DD/20YY
DESIGNED: ZLM	DRAWN: BAD	DATE
CHECKED: CDH	CHECKED: PKW	

INDIANA DEPARTMENT OF TRANSPORTATION
CROSS SECTIONS LINE "Q"

HORIZONTAL SCALE 1" = 10'	BRIDGE FILE N/A
VERTICAL SCALE 1" = 10'	DESIGNATION 1700135
SURVEY BOOK N/A	SHEETS 133 of 241
CONTRACT R-41529	PROJECT 1700135

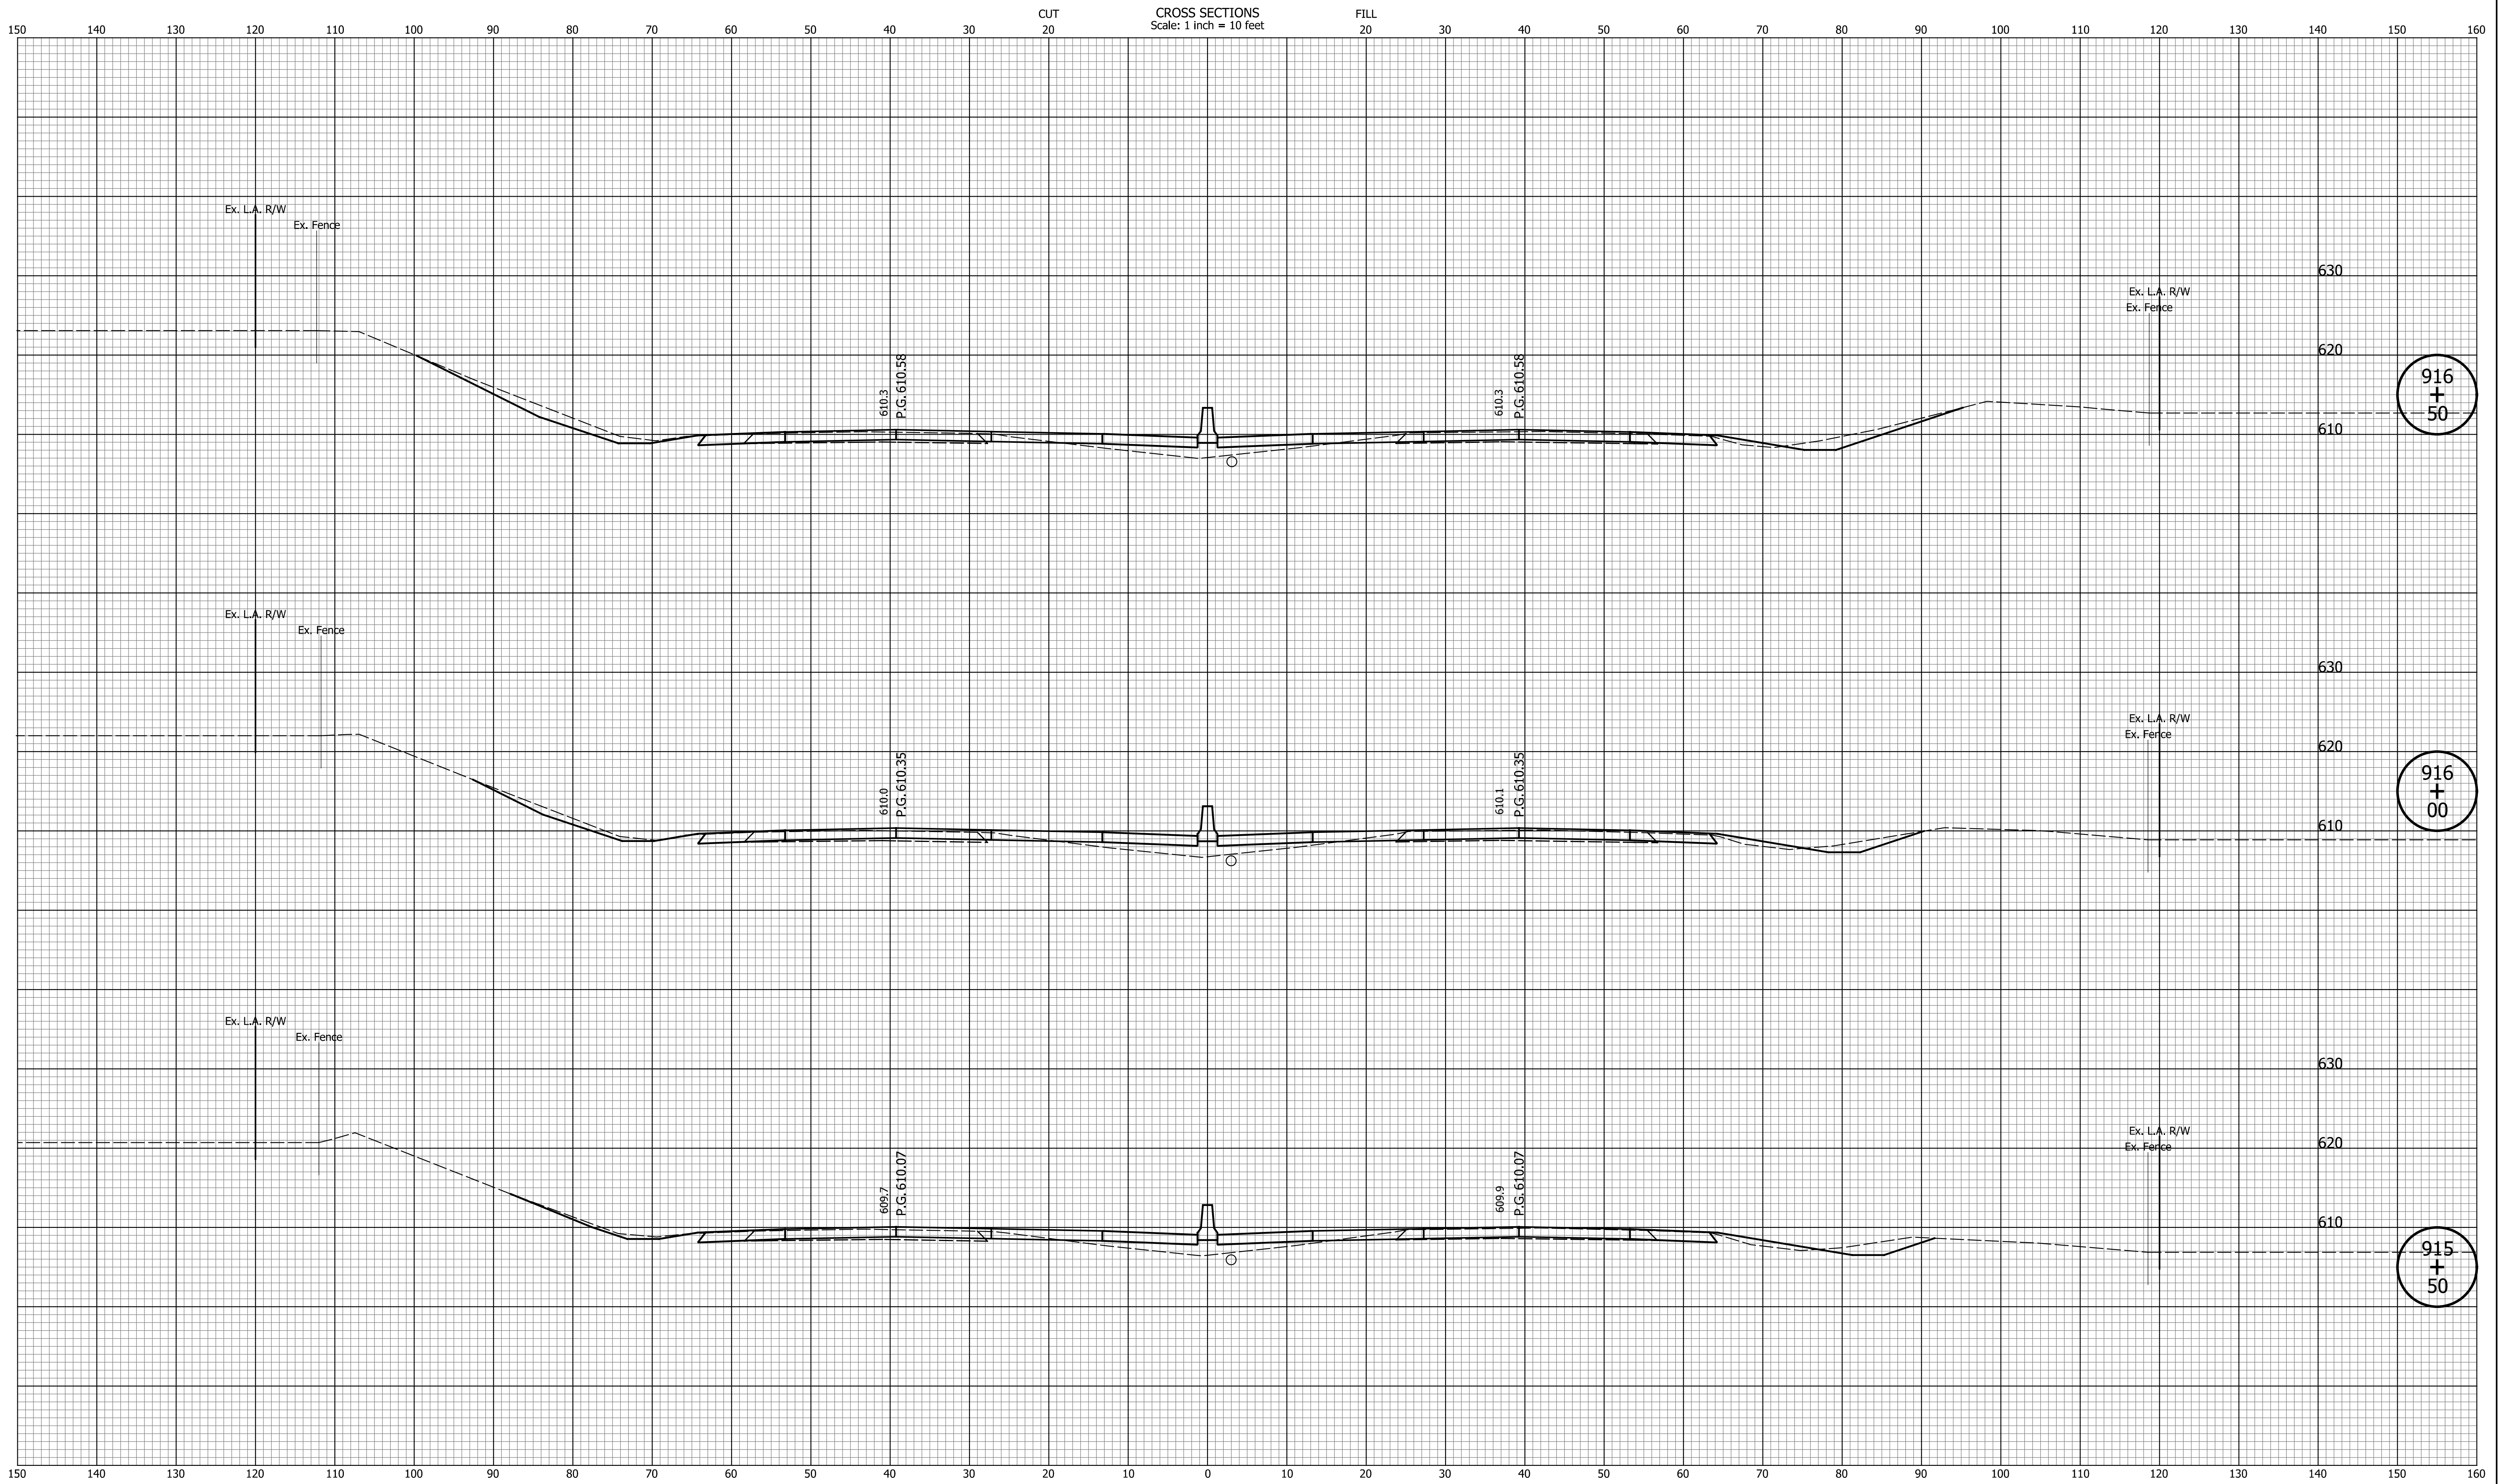


DATE	REVISION

RECOMMENDED FOR APPROVAL	DESIGN ENGINEER	MM/DD/20YY	DATE
DESIGNED: ZLM	DRAWN: BAD		
CHECKED: CDH	CHECKED: PKW		

INDIANA
DEPARTMENT OF TRANSPORTATION

CROSS SECTIONS
LINE "Q"

HORIZONTAL SCALE	BRIDGE FILE
1" = 10'	N/A
VERTICAL SCALE	DESIGNATION
1" = 10'	1700135
SURVEY BOOK	SHEETS
N/A	134 of 241
CONTRACT	PROJECT
R-41529	1700135

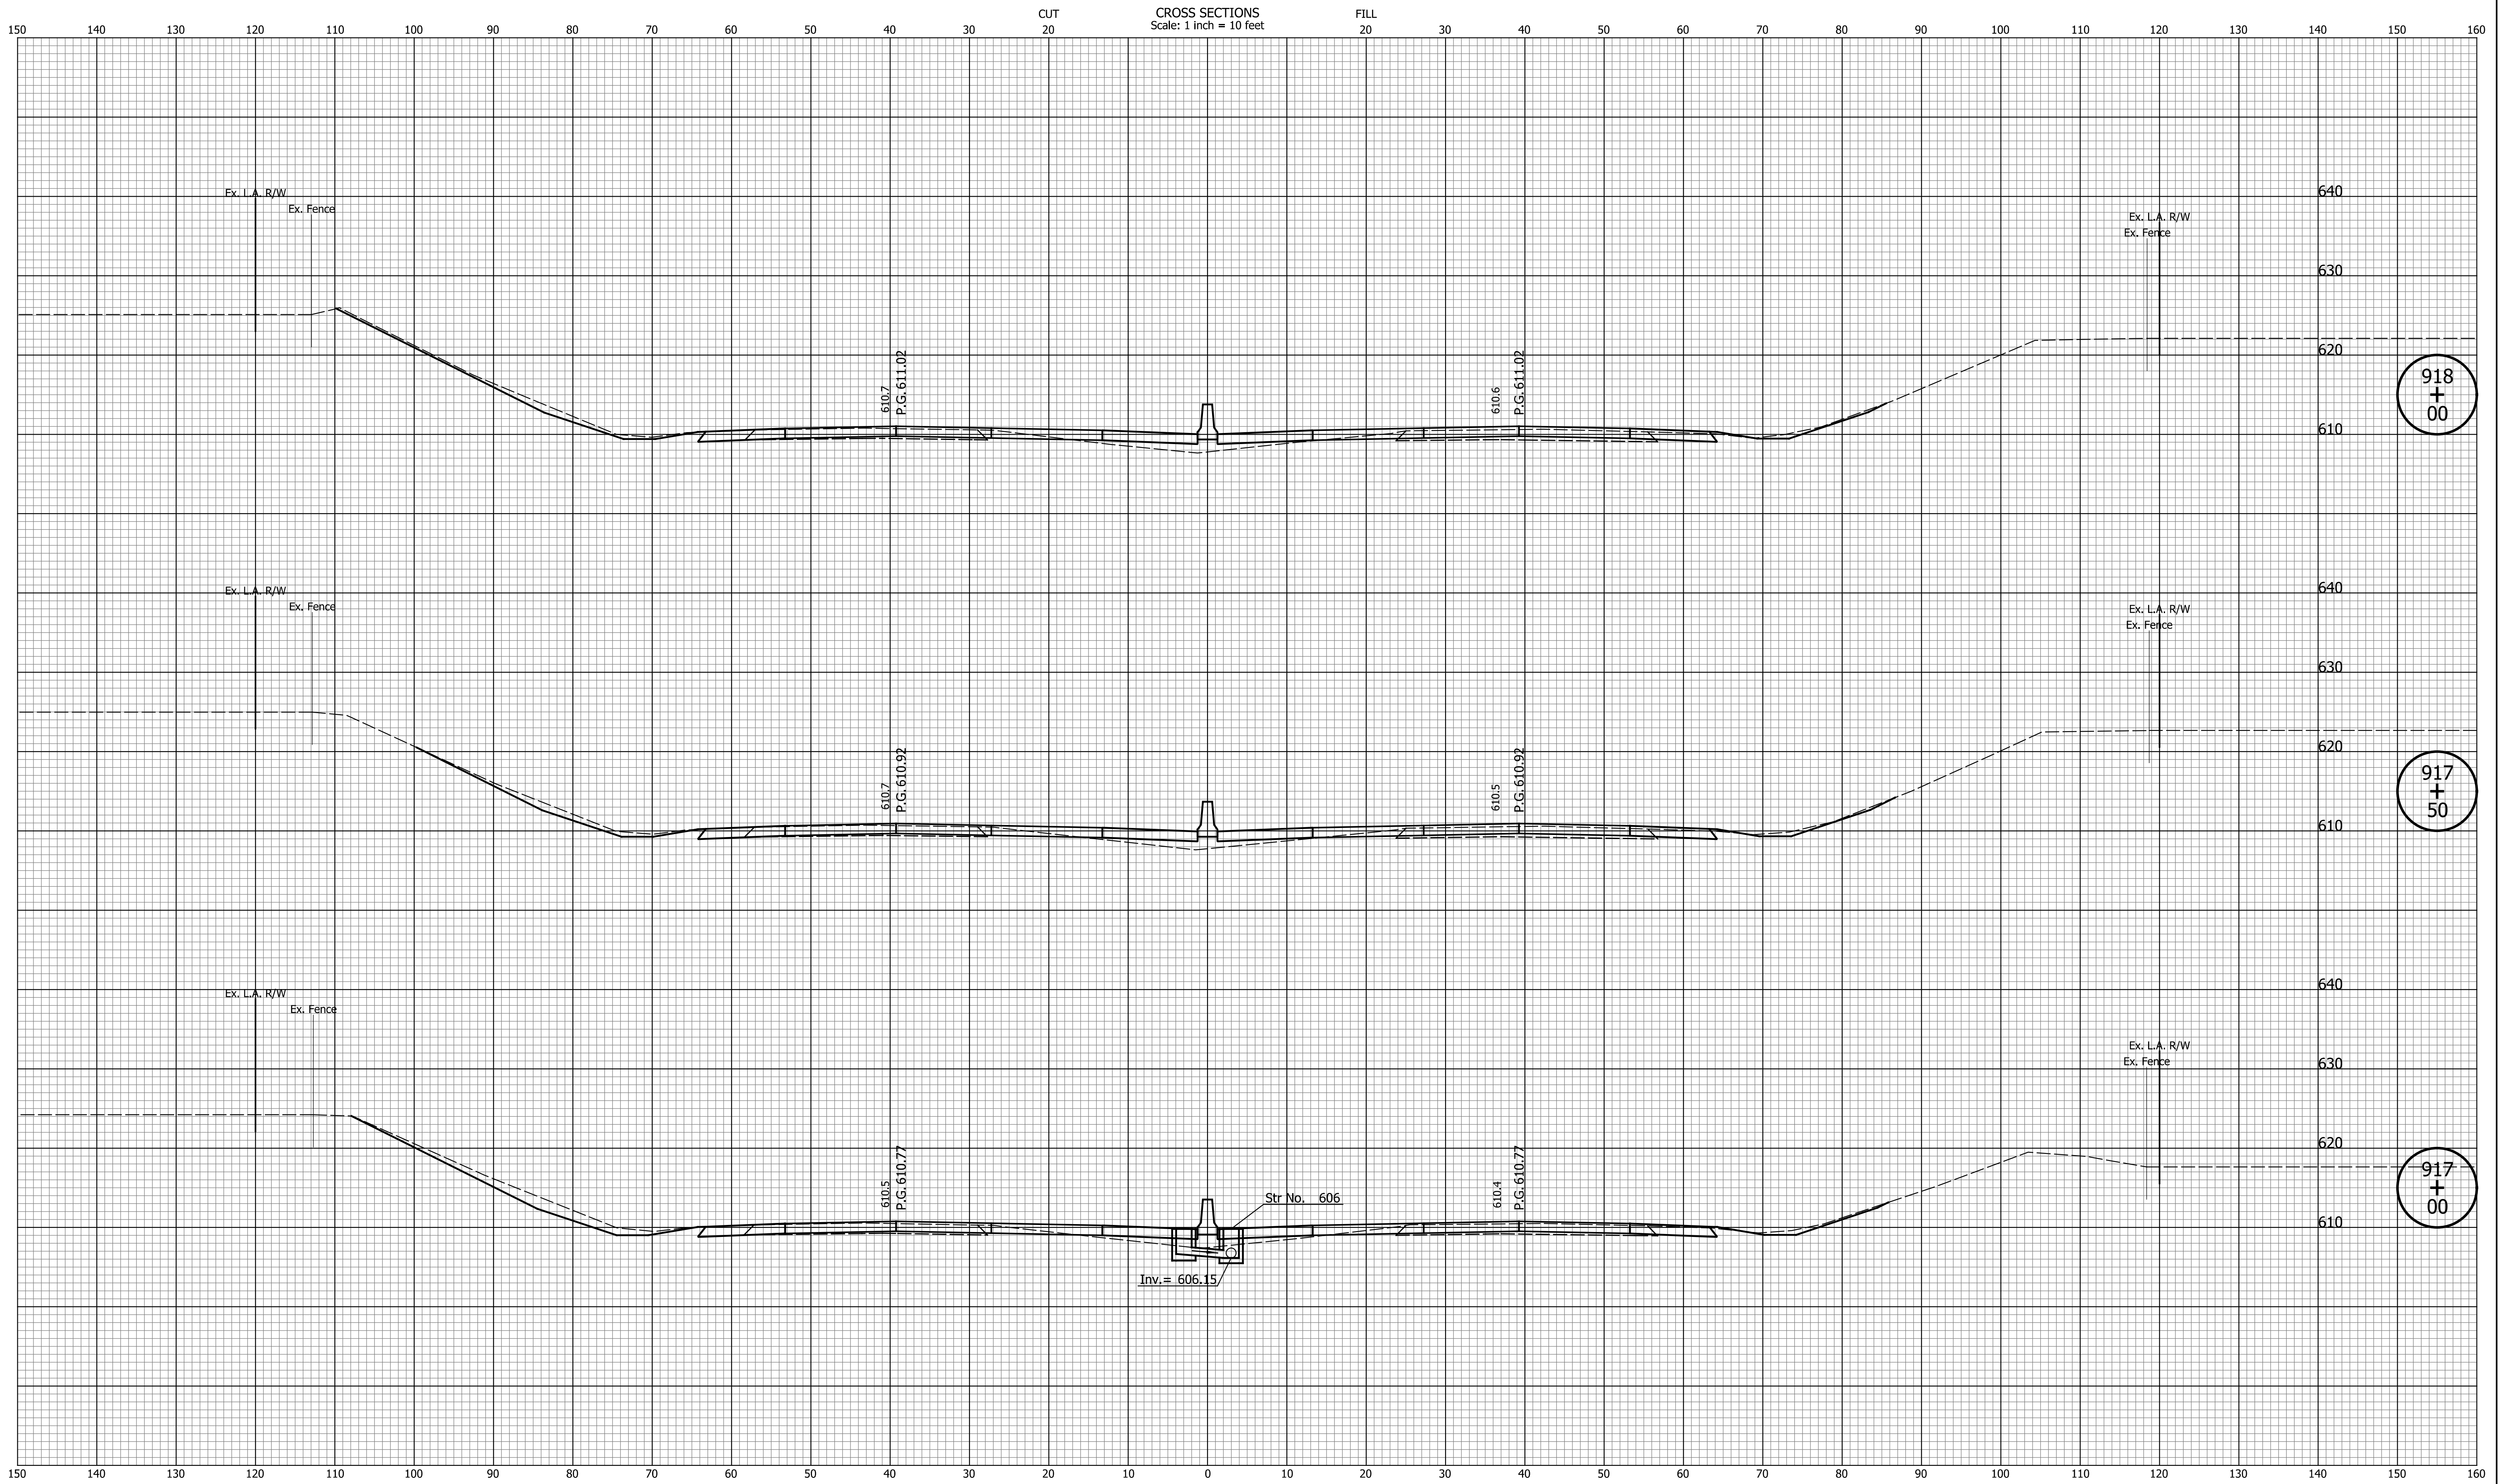


DATE	REVISION

RECOMMENDED FOR APPROVAL	DESIGN ENGINEER	MM/DD/20YY
DESIGNED: ZLM	DRAWN: BAD	DATE
CHECKED: CDH	CHECKED: PKW	

INDIANA
DEPARTMENT OF TRANSPORTATION

CROSS SECTIONS
LINE "Q"

HORIZONTAL SCALE	BRIDGE FILE
1" = 10'	N/A
VERTICAL SCALE	DESIGNATION
1" = 10'	1700135
SURVEY BOOK	SHEETS
N/A	135 of 241
CONTRACT	PROJECT
R-41529	1700135

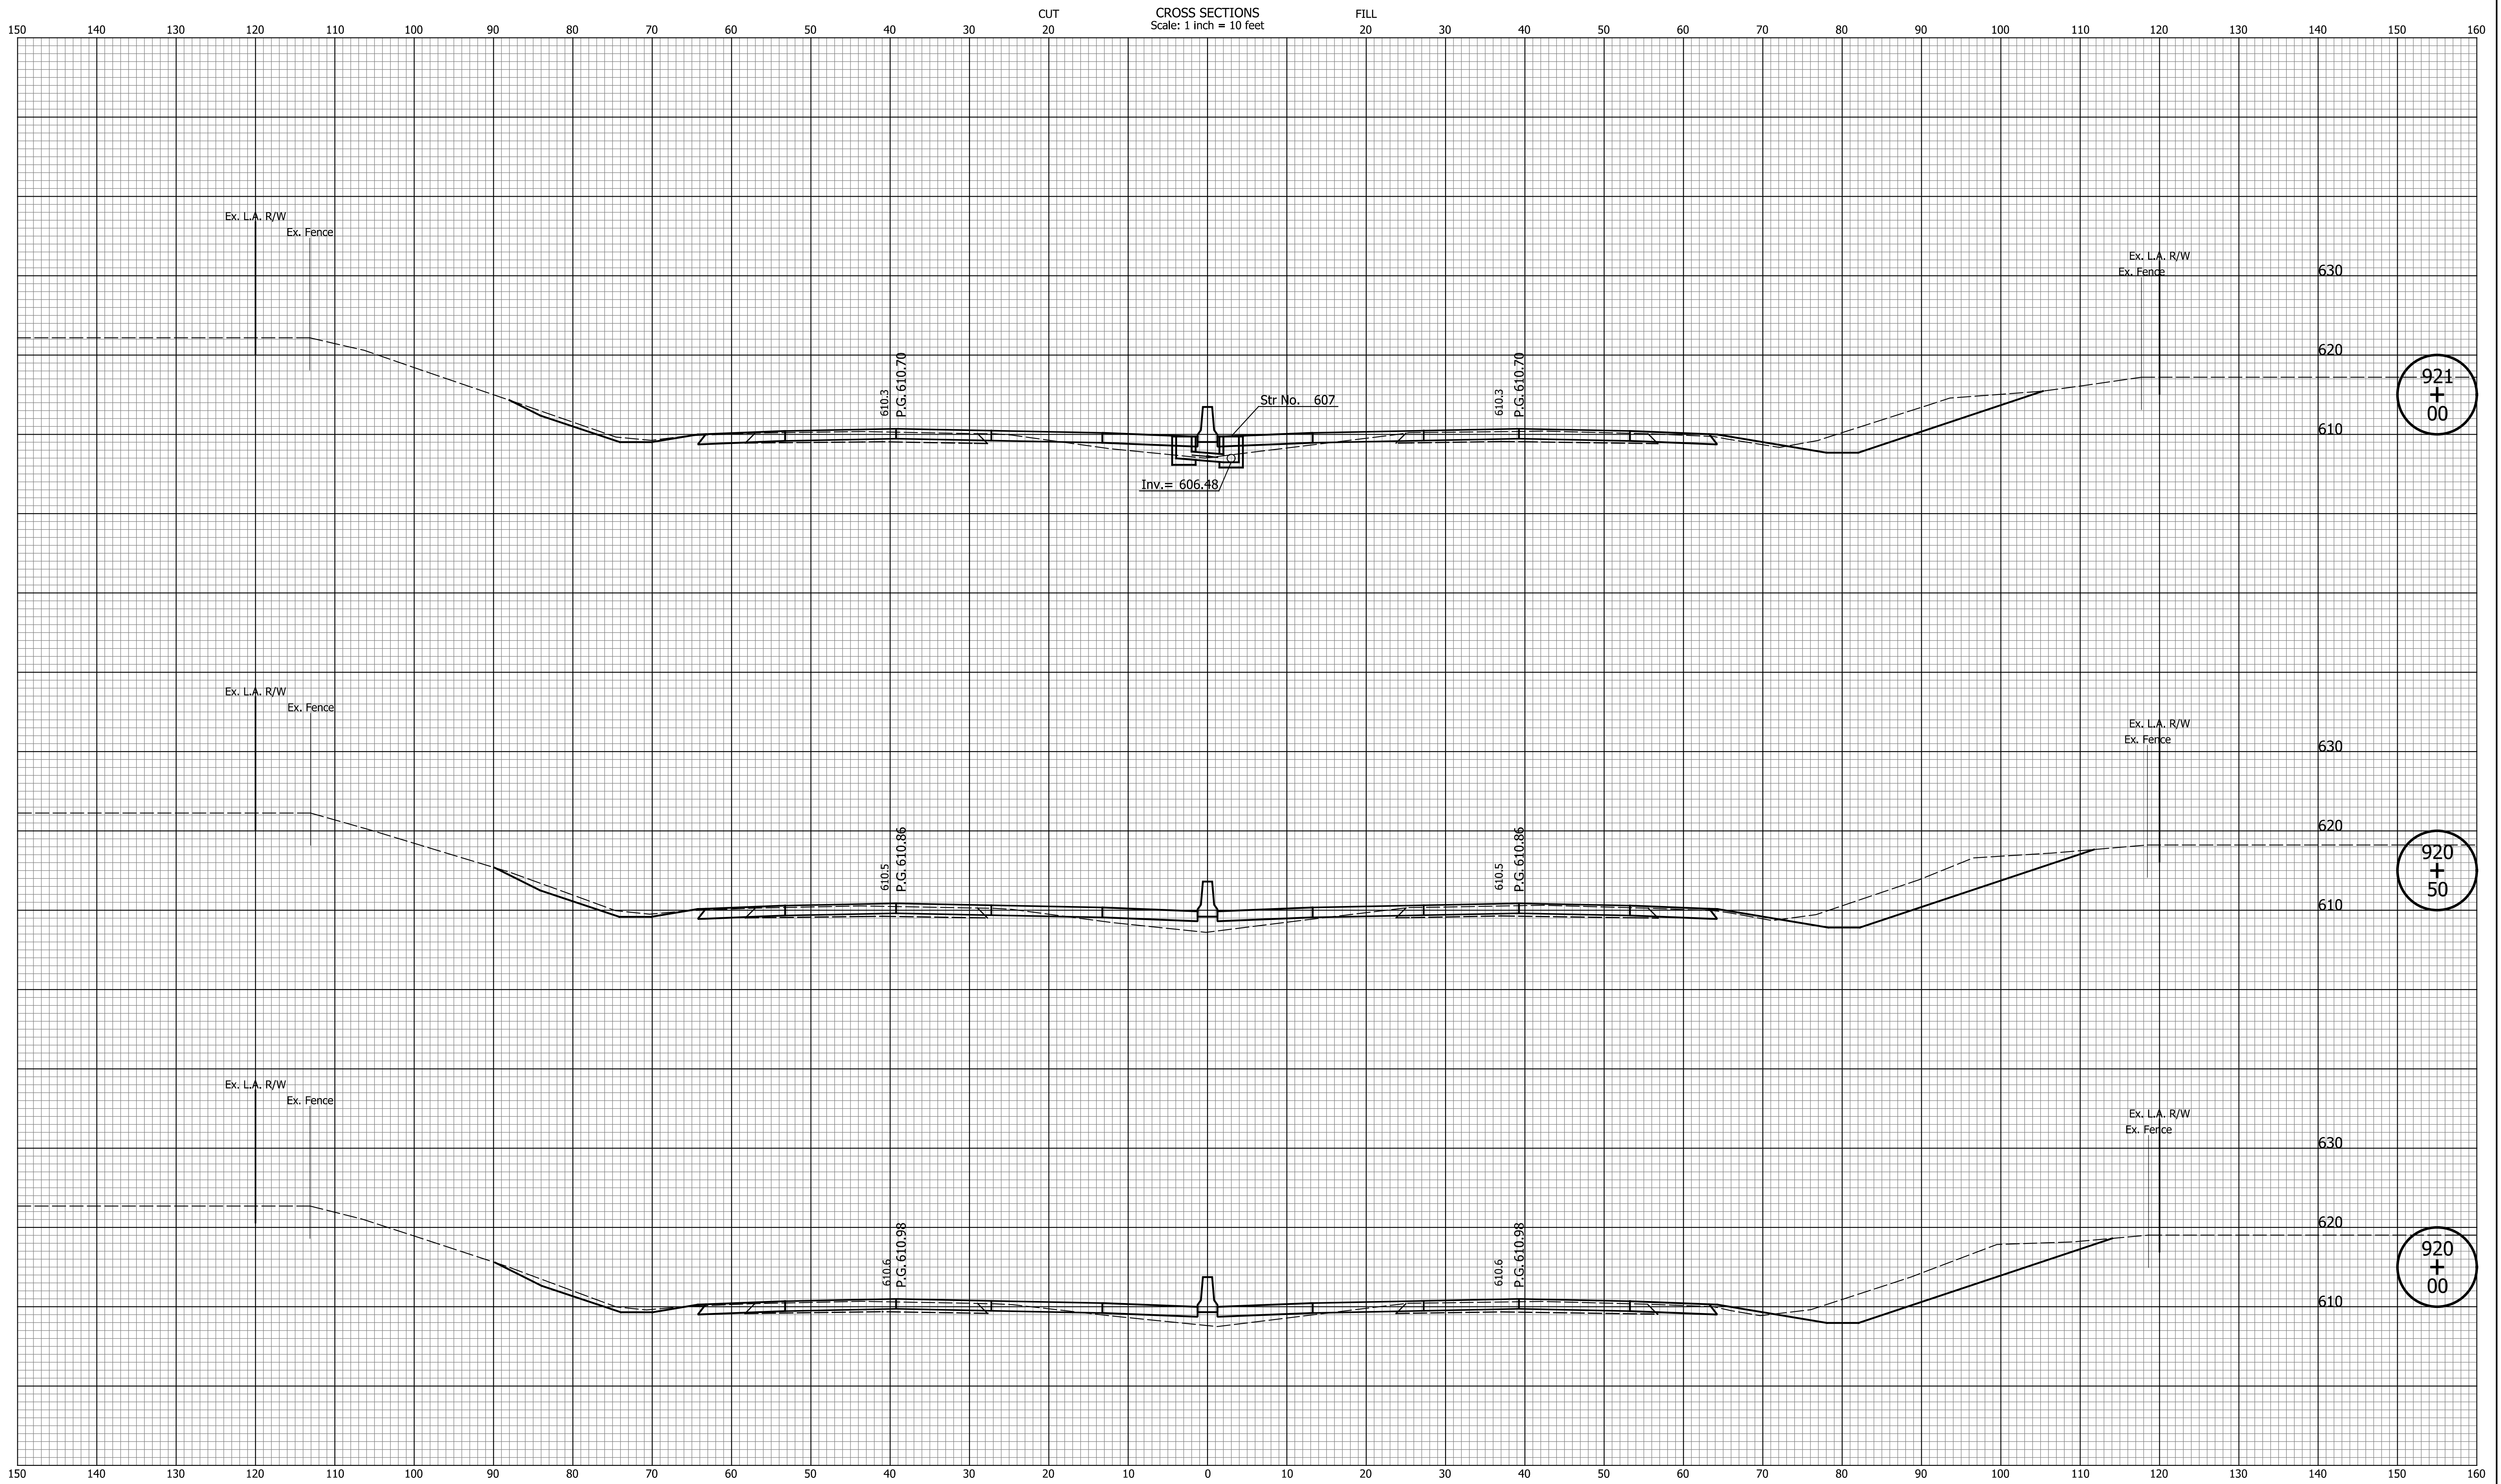


DATE	REVISION

RECOMMENDED FOR APPROVAL	DESIGN ENGINEER	MM/DD/20YY	DATE
DESIGNED: ZLM	DRAWN: BAD		
CHECKED: CDH	CHECKED: PKW		

INDIANA DEPARTMENT OF TRANSPORTATION	
CROSS SECTIONS LINE "Q"	

HORIZONTAL SCALE 1" = 10'	BRIDGE FILE N/A
VERTICAL SCALE 1" = 10'	DESIGNATION 1700135
SURVEY BOOK N/A	SHEETS 137 of 241
CONTRACT R-41529	PROJECT 1700135

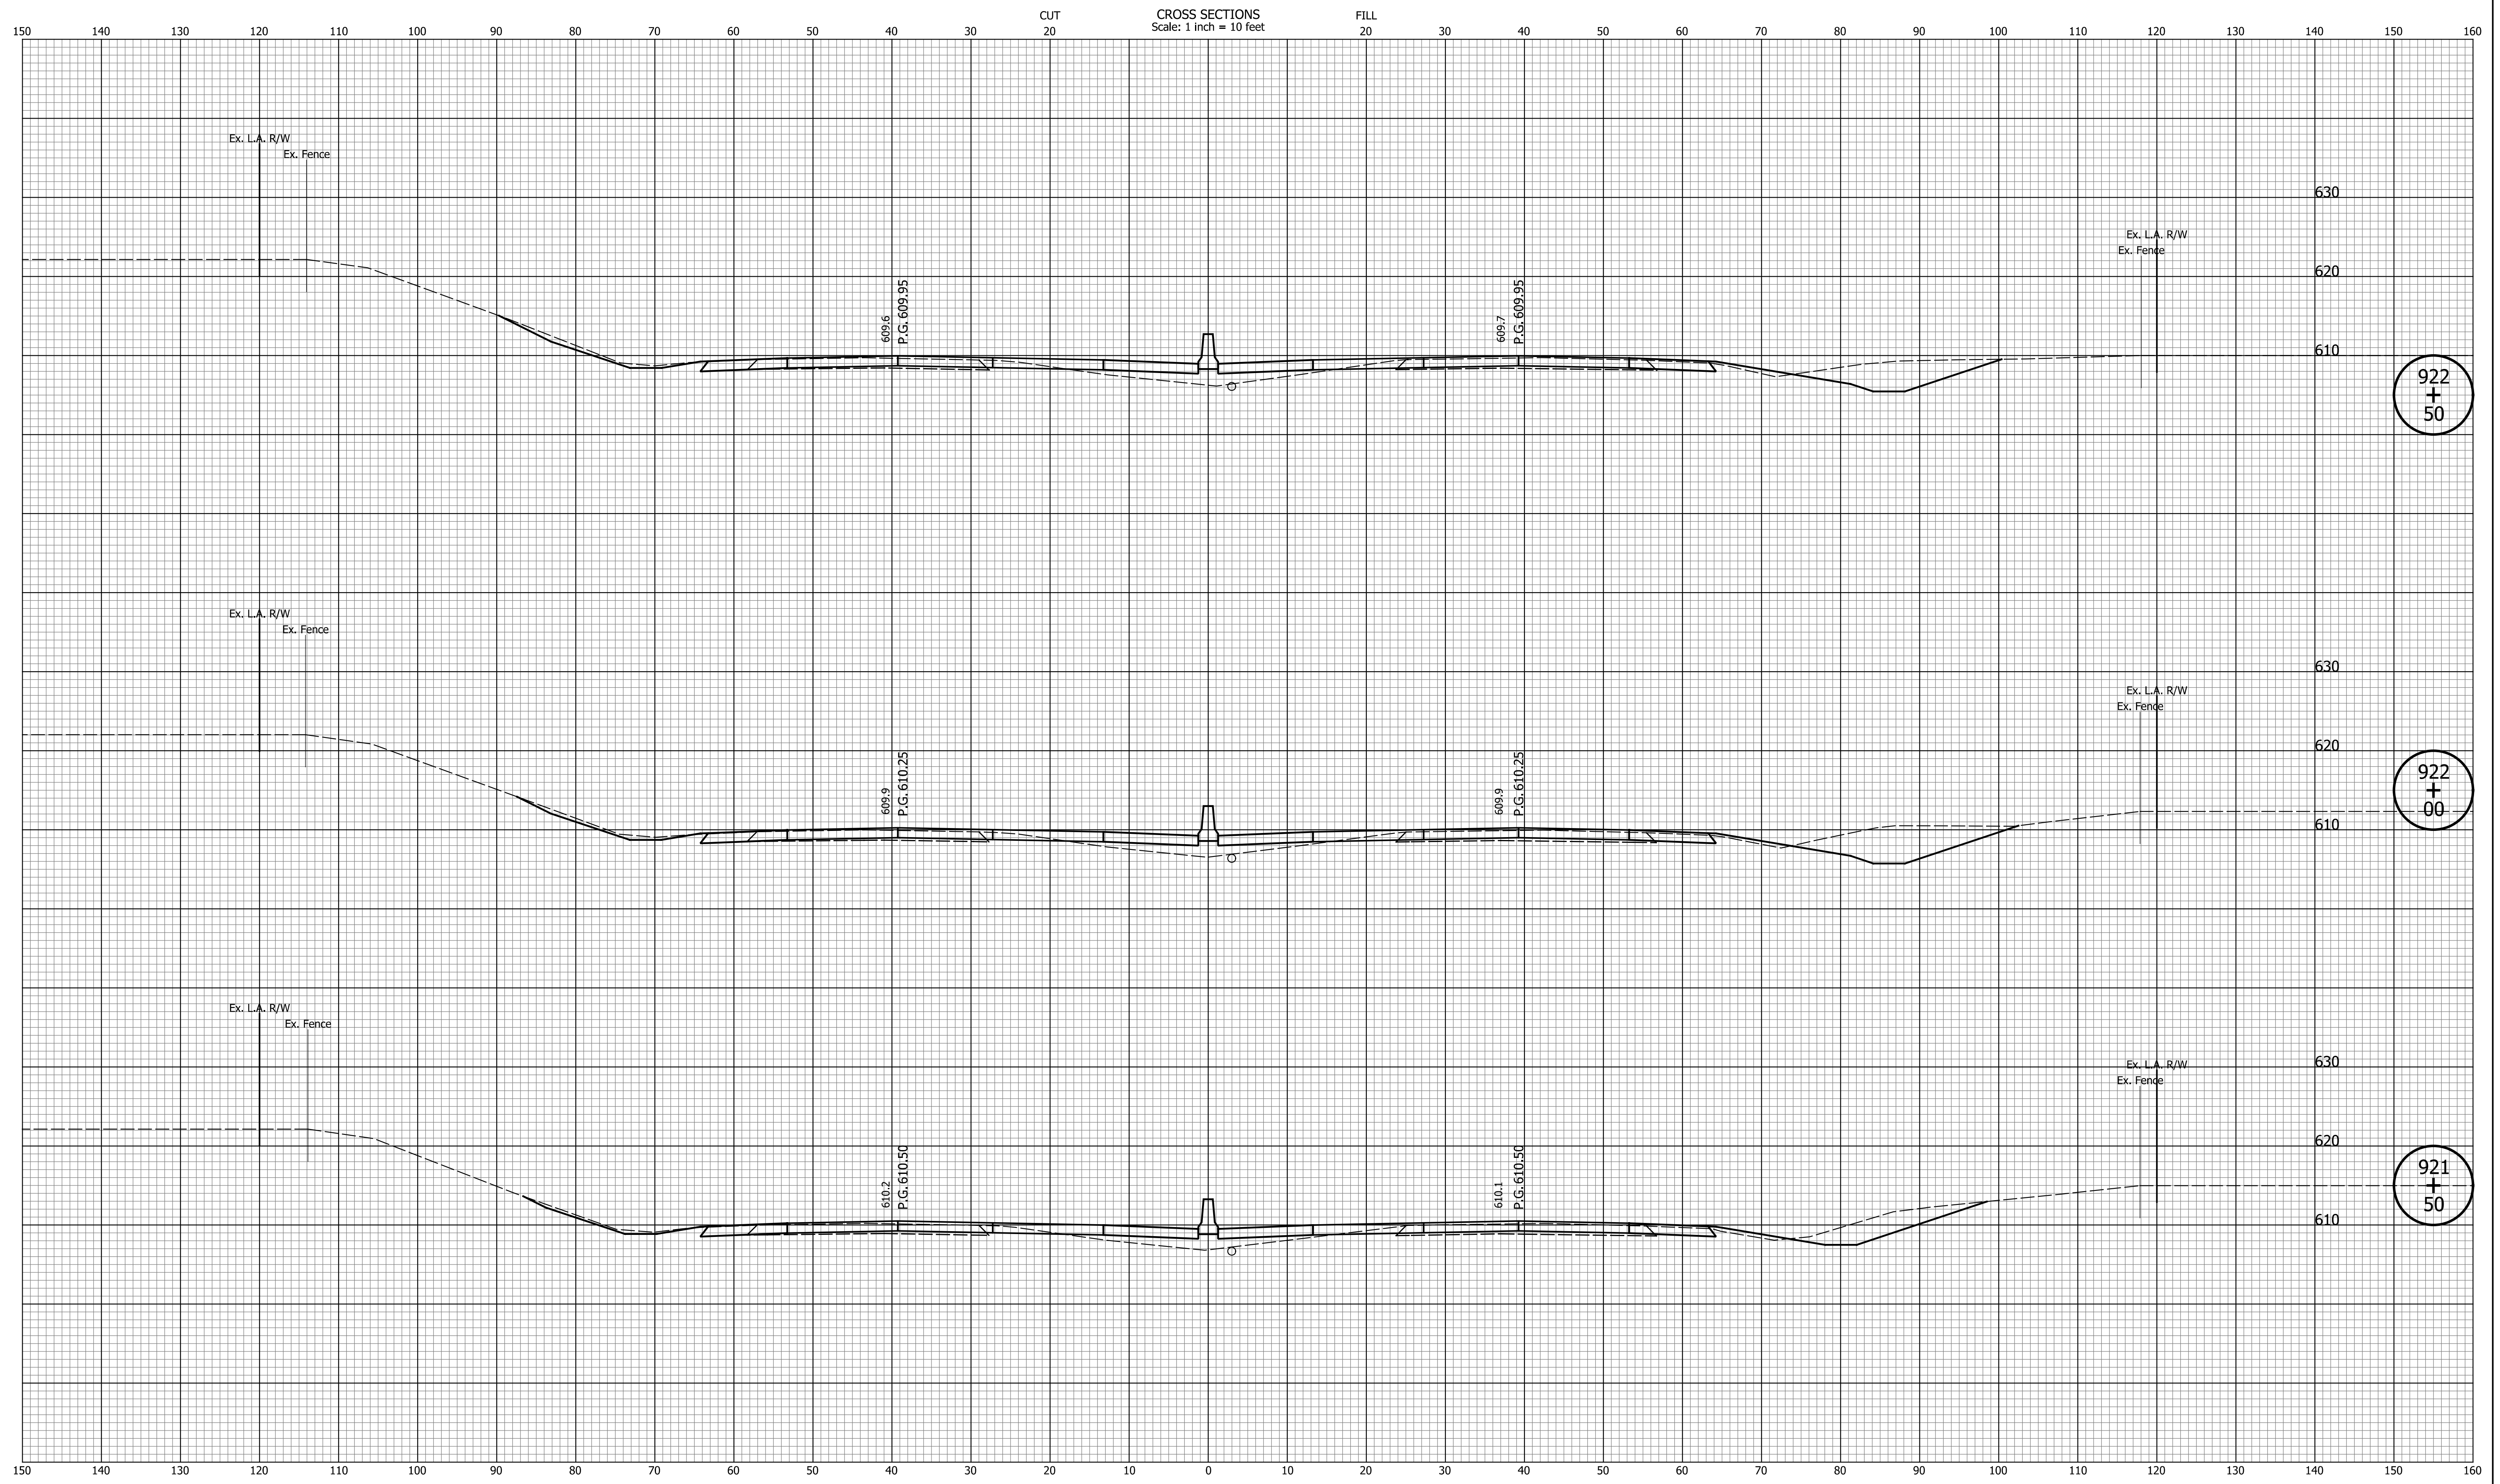

DATE	REVISION


RECOMMENDED FOR APPROVAL	DESIGN ENGINEER	MM/DD/20YY
DESIGNED: ZLM	DRAWN: BAD	DATE
CHECKED: CDH	CHECKED: PKW	

INDIANA
DEPARTMENT OF TRANSPORTATION

CROSS SECTIONS
LINE "Q"

HORIZONTAL SCALE	BRIDGE FILE
1" = 10'	N/A
VERTICAL SCALE	DESIGNATION
1" = 10'	1700135
SURVEY BOOK	SHEETS
N/A	138 of 241
CONTRACT	PROJECT
R-41529	1700135

CROSS SECTIONS
Scale: 1 inch = 10 feet

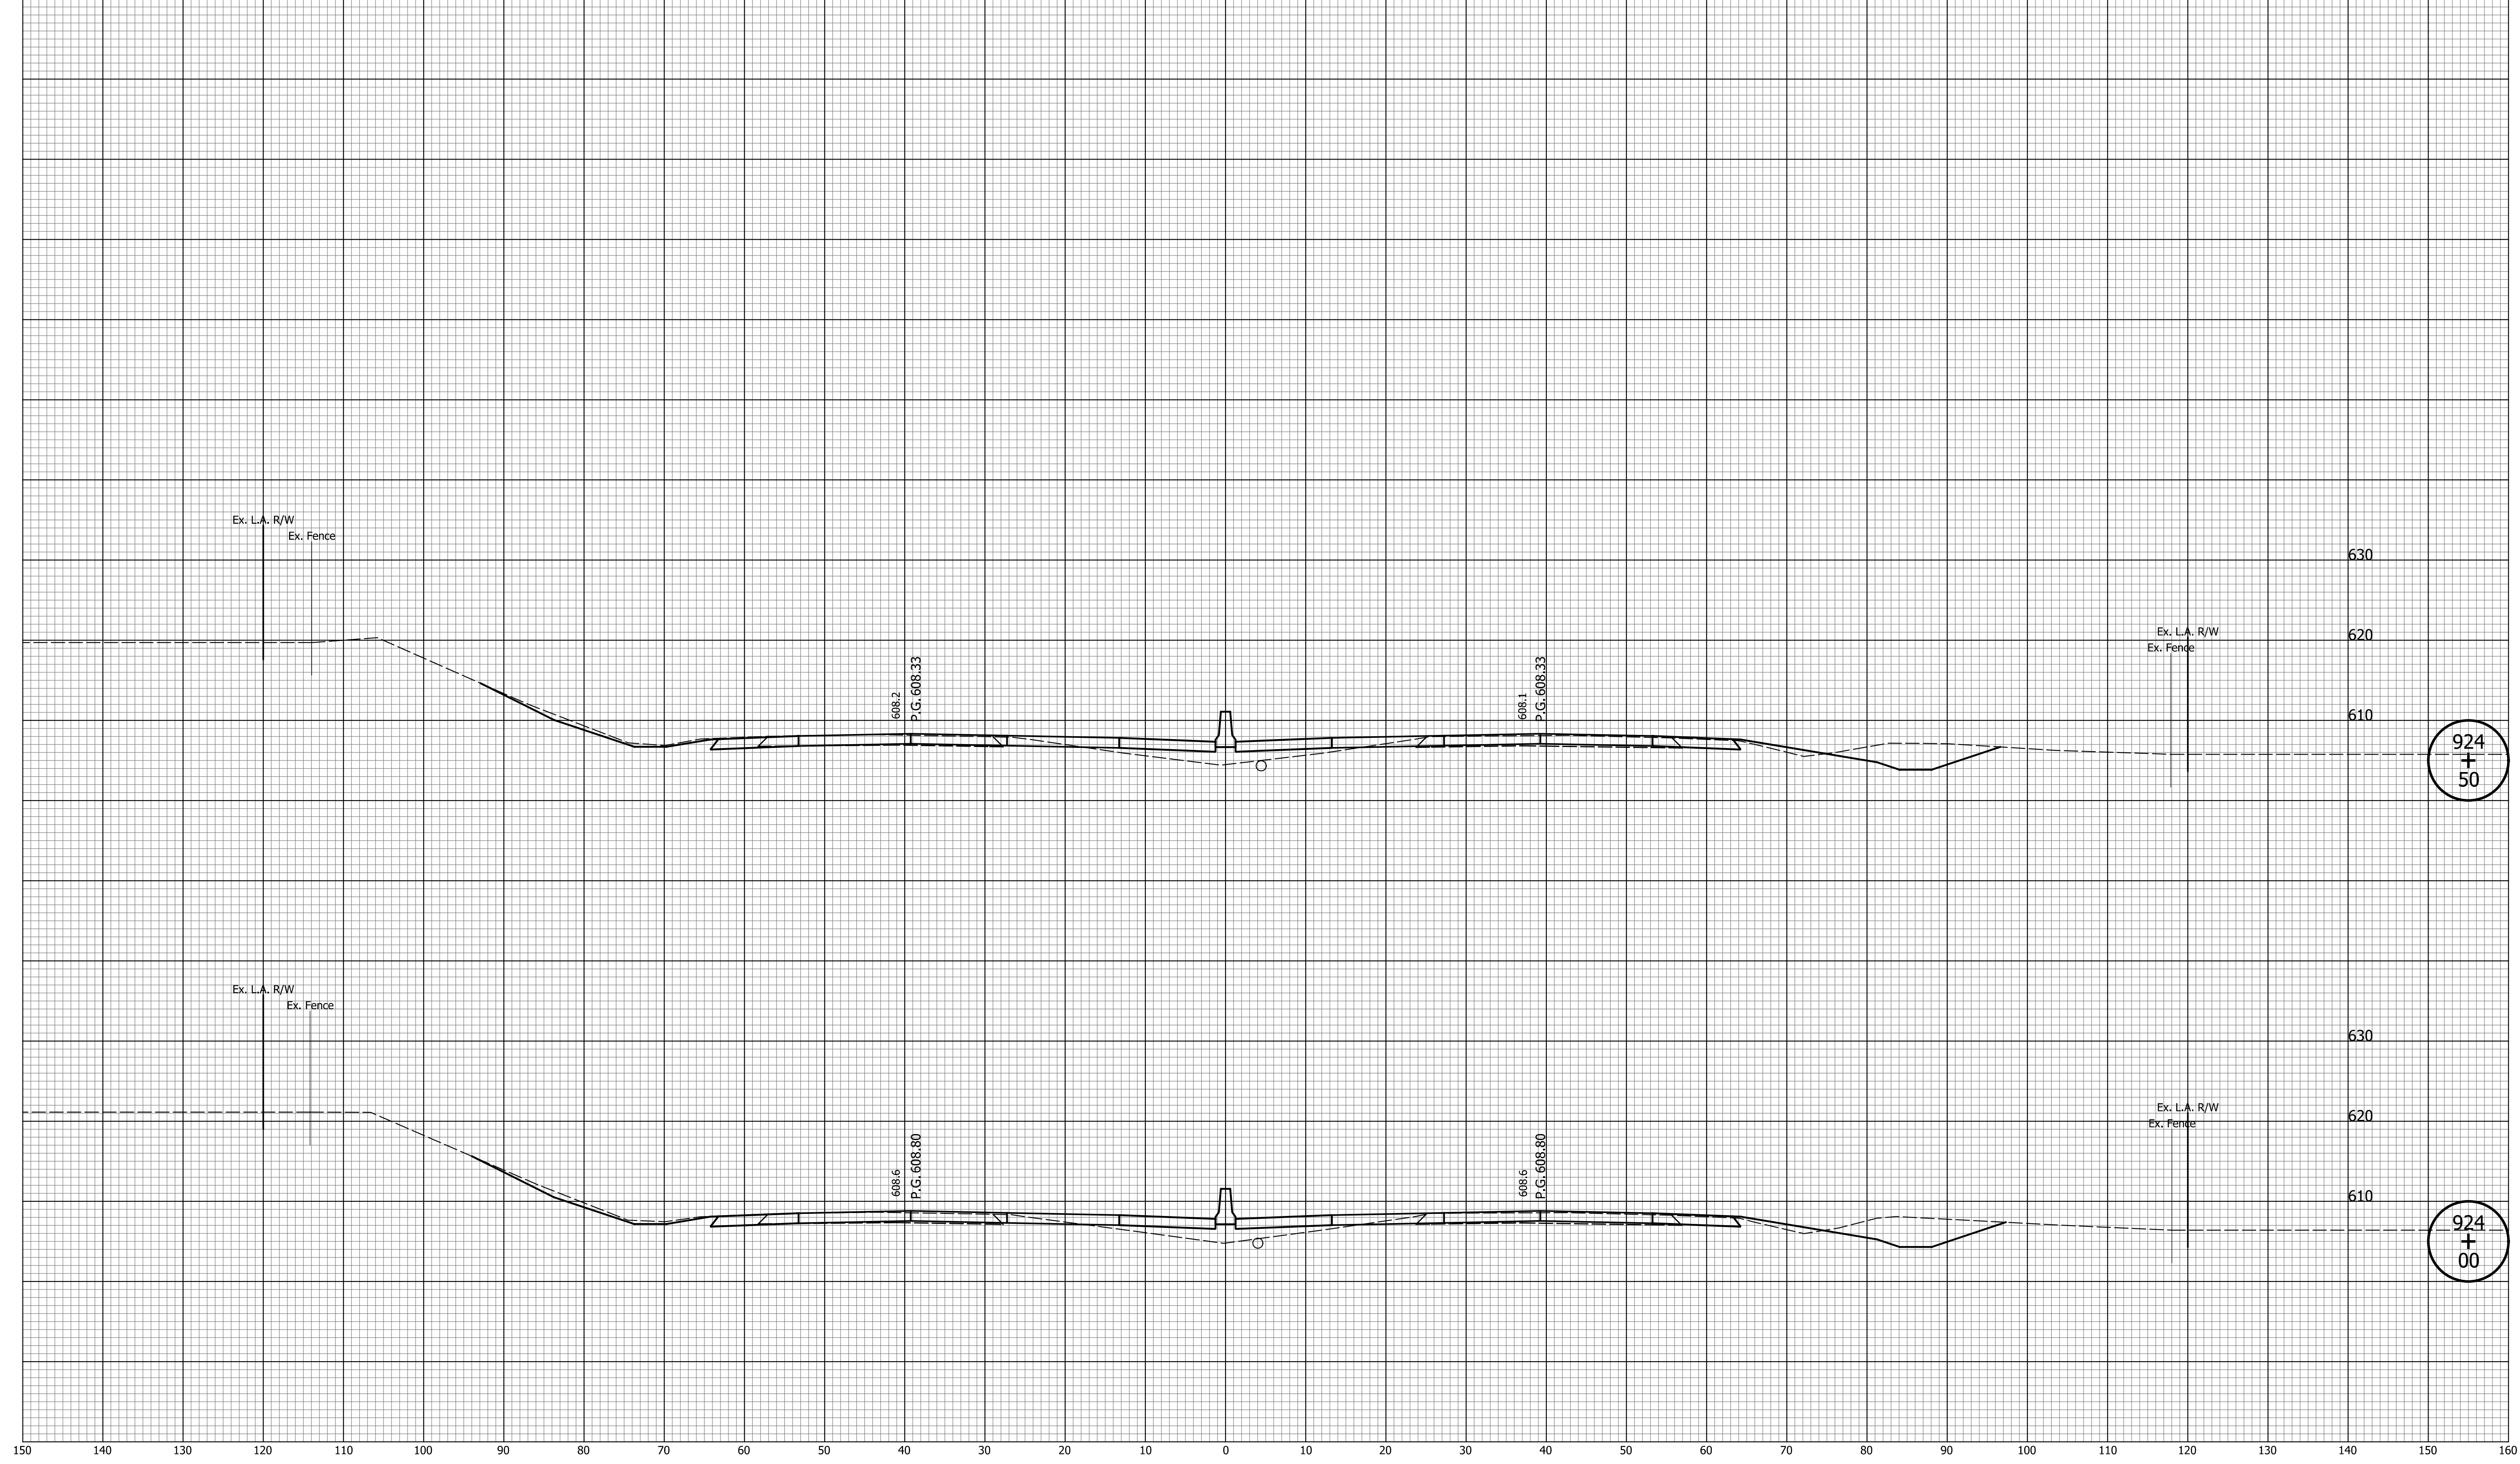

924
+
50

924
+
00

DATE	REVISION


RECOMMENDED FOR APPROVAL	DESIGN ENGINEER	MM/DD/20YY	DATE
DESIGNED: ZLM	DRAWN: BAD		
CHECKED: CDH	CHECKED: PKW		

INDIANA
DEPARTMENT OF TRANSPORTATION

CROSS SECTIONS
LINE "Q"

HORIZONTAL SCALE	BRIDGE FILE
1" = 10'	N/A
VERTICAL SCALE	DESIGNATION
1" = 10'	1700135
SURVEY BOOK	SHEETS
N/A	140 of 241
CONTRACT	PROJECT
R-41529	1700135

Indiana State
 mcoates

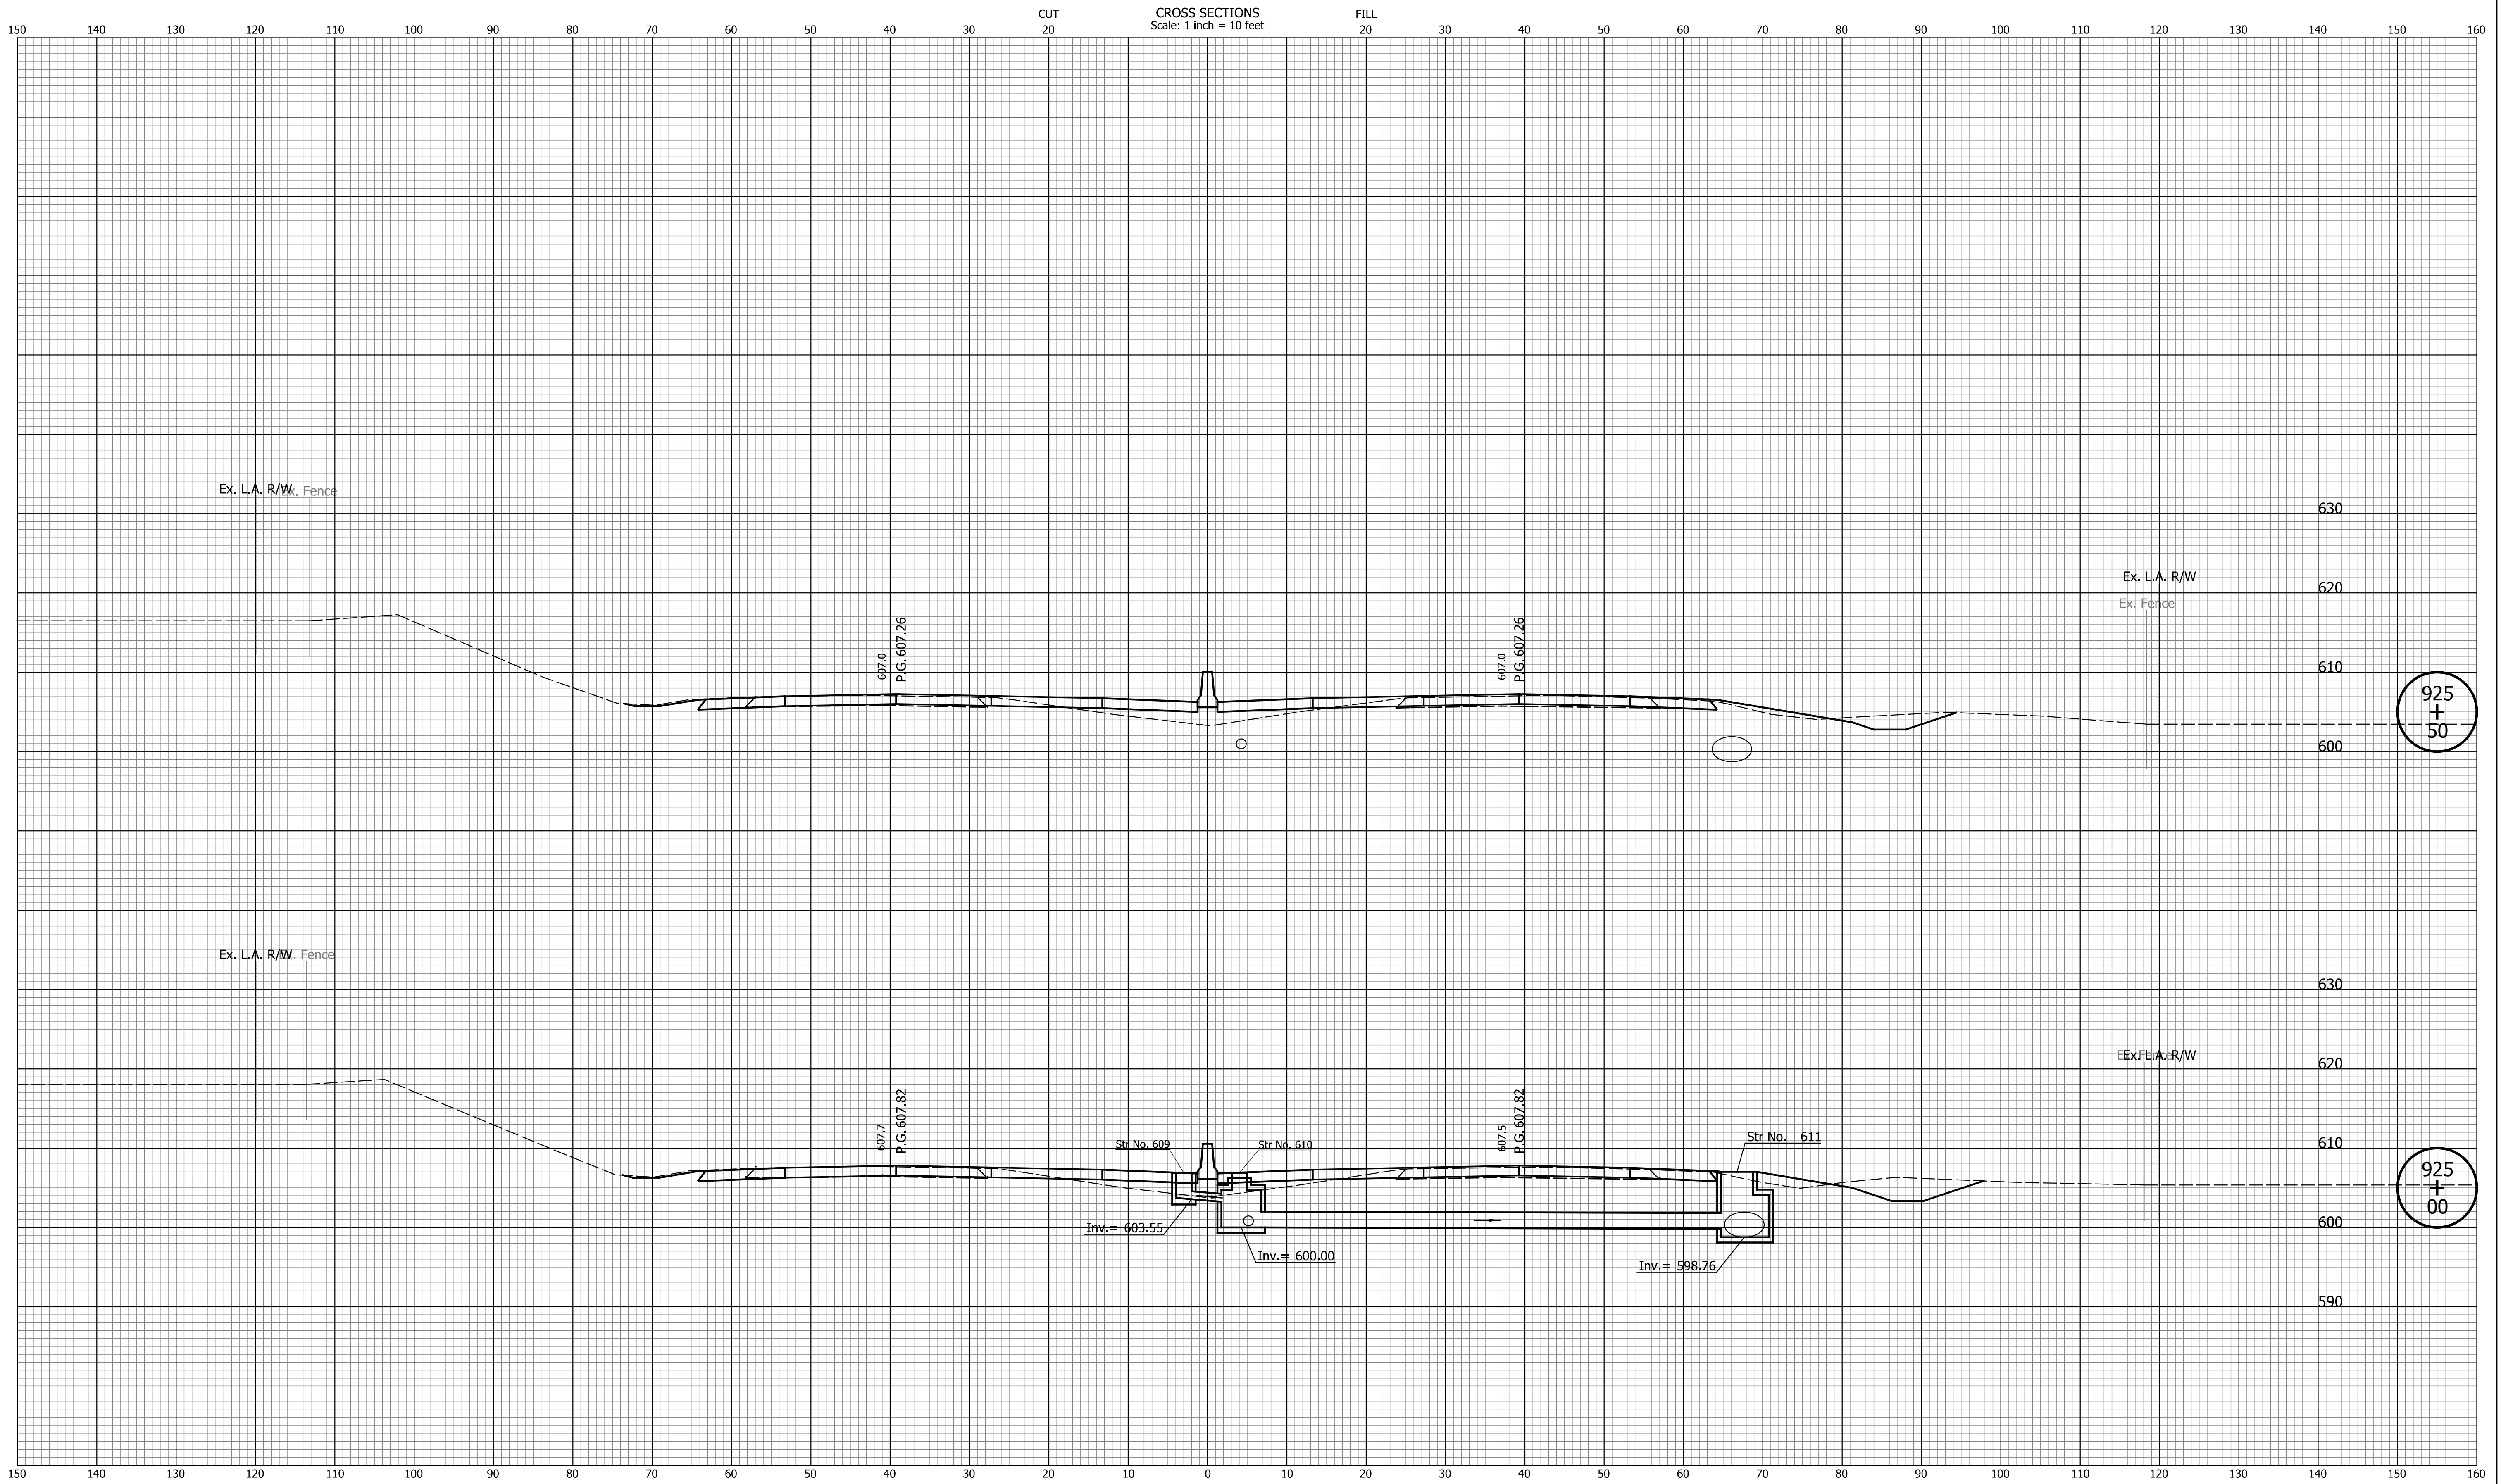

DATE	REVISION


RECOMMENDED FOR APPROVAL	DESIGN ENGINEER	MM/DD/20YY	DATE
DESIGNED: ZLM	DRAWN: BAD		
CHECKED: CDH	CHECKED: PKW		

INDIANA
DEPARTMENT OF TRANSPORTATION

CROSS SECTIONS
LINE "Q"

HORIZONTAL SCALE	BRIDGE FILE
1" = 10'	N/A
VERTICAL SCALE	DESIGNATION
1" = 10'	1700135
SURVEY BOOK	SHEETS
N/A	141 of 241
CONTRACT	PROJECT
R-41529	1700135

Indiana State

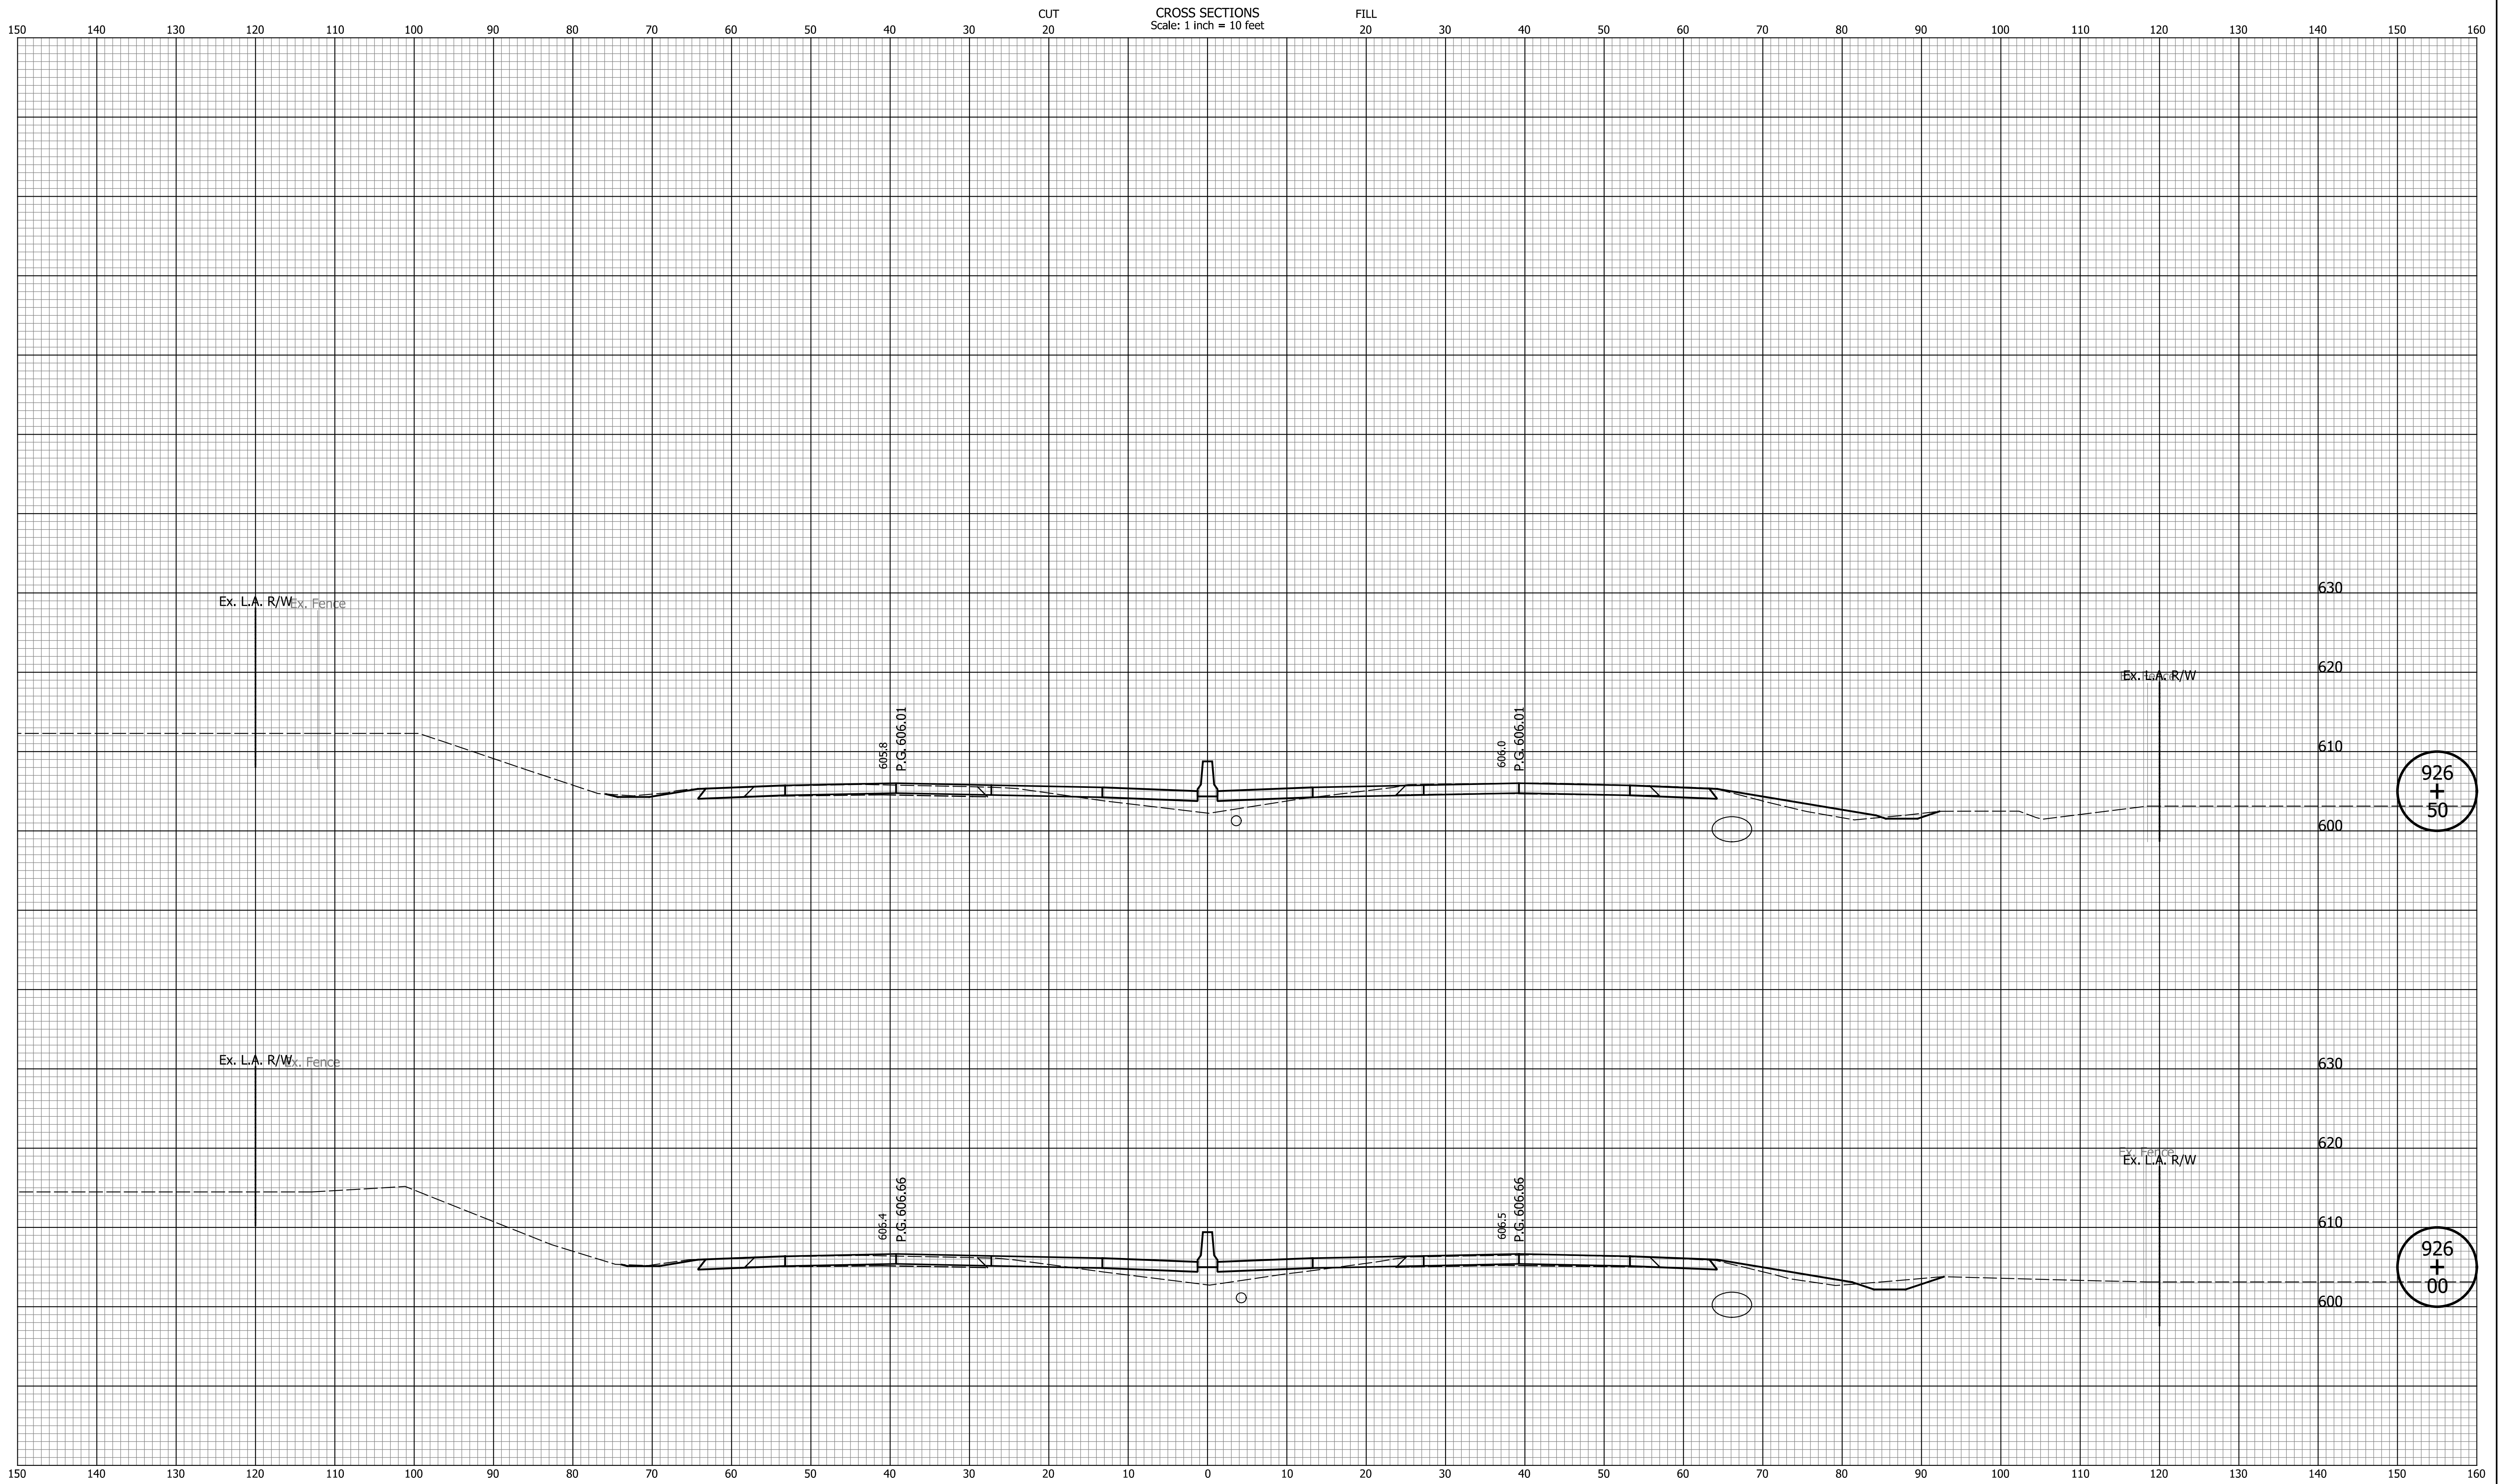


DATE	REVISION

RECOMMENDED FOR APPROVAL	DESIGN ENGINEER	MM/DD/20YY	DATE
DESIGNED: ZLM	DRAWN: BAD		
CHECKED: CDH	CHECKED: PKW		

INDIANA
DEPARTMENT OF TRANSPORTATION

CROSS SECTIONS
LINE "Q"

HORIZONTAL SCALE	BRIDGE FILE
1" = 10'	N/A
VERTICAL SCALE	DESIGNATION
1" = 10'	1700135
SURVEY BOOK	SHEETS
N/A	142 of 241
CONTRACT	PROJECT
R-41529	1700135

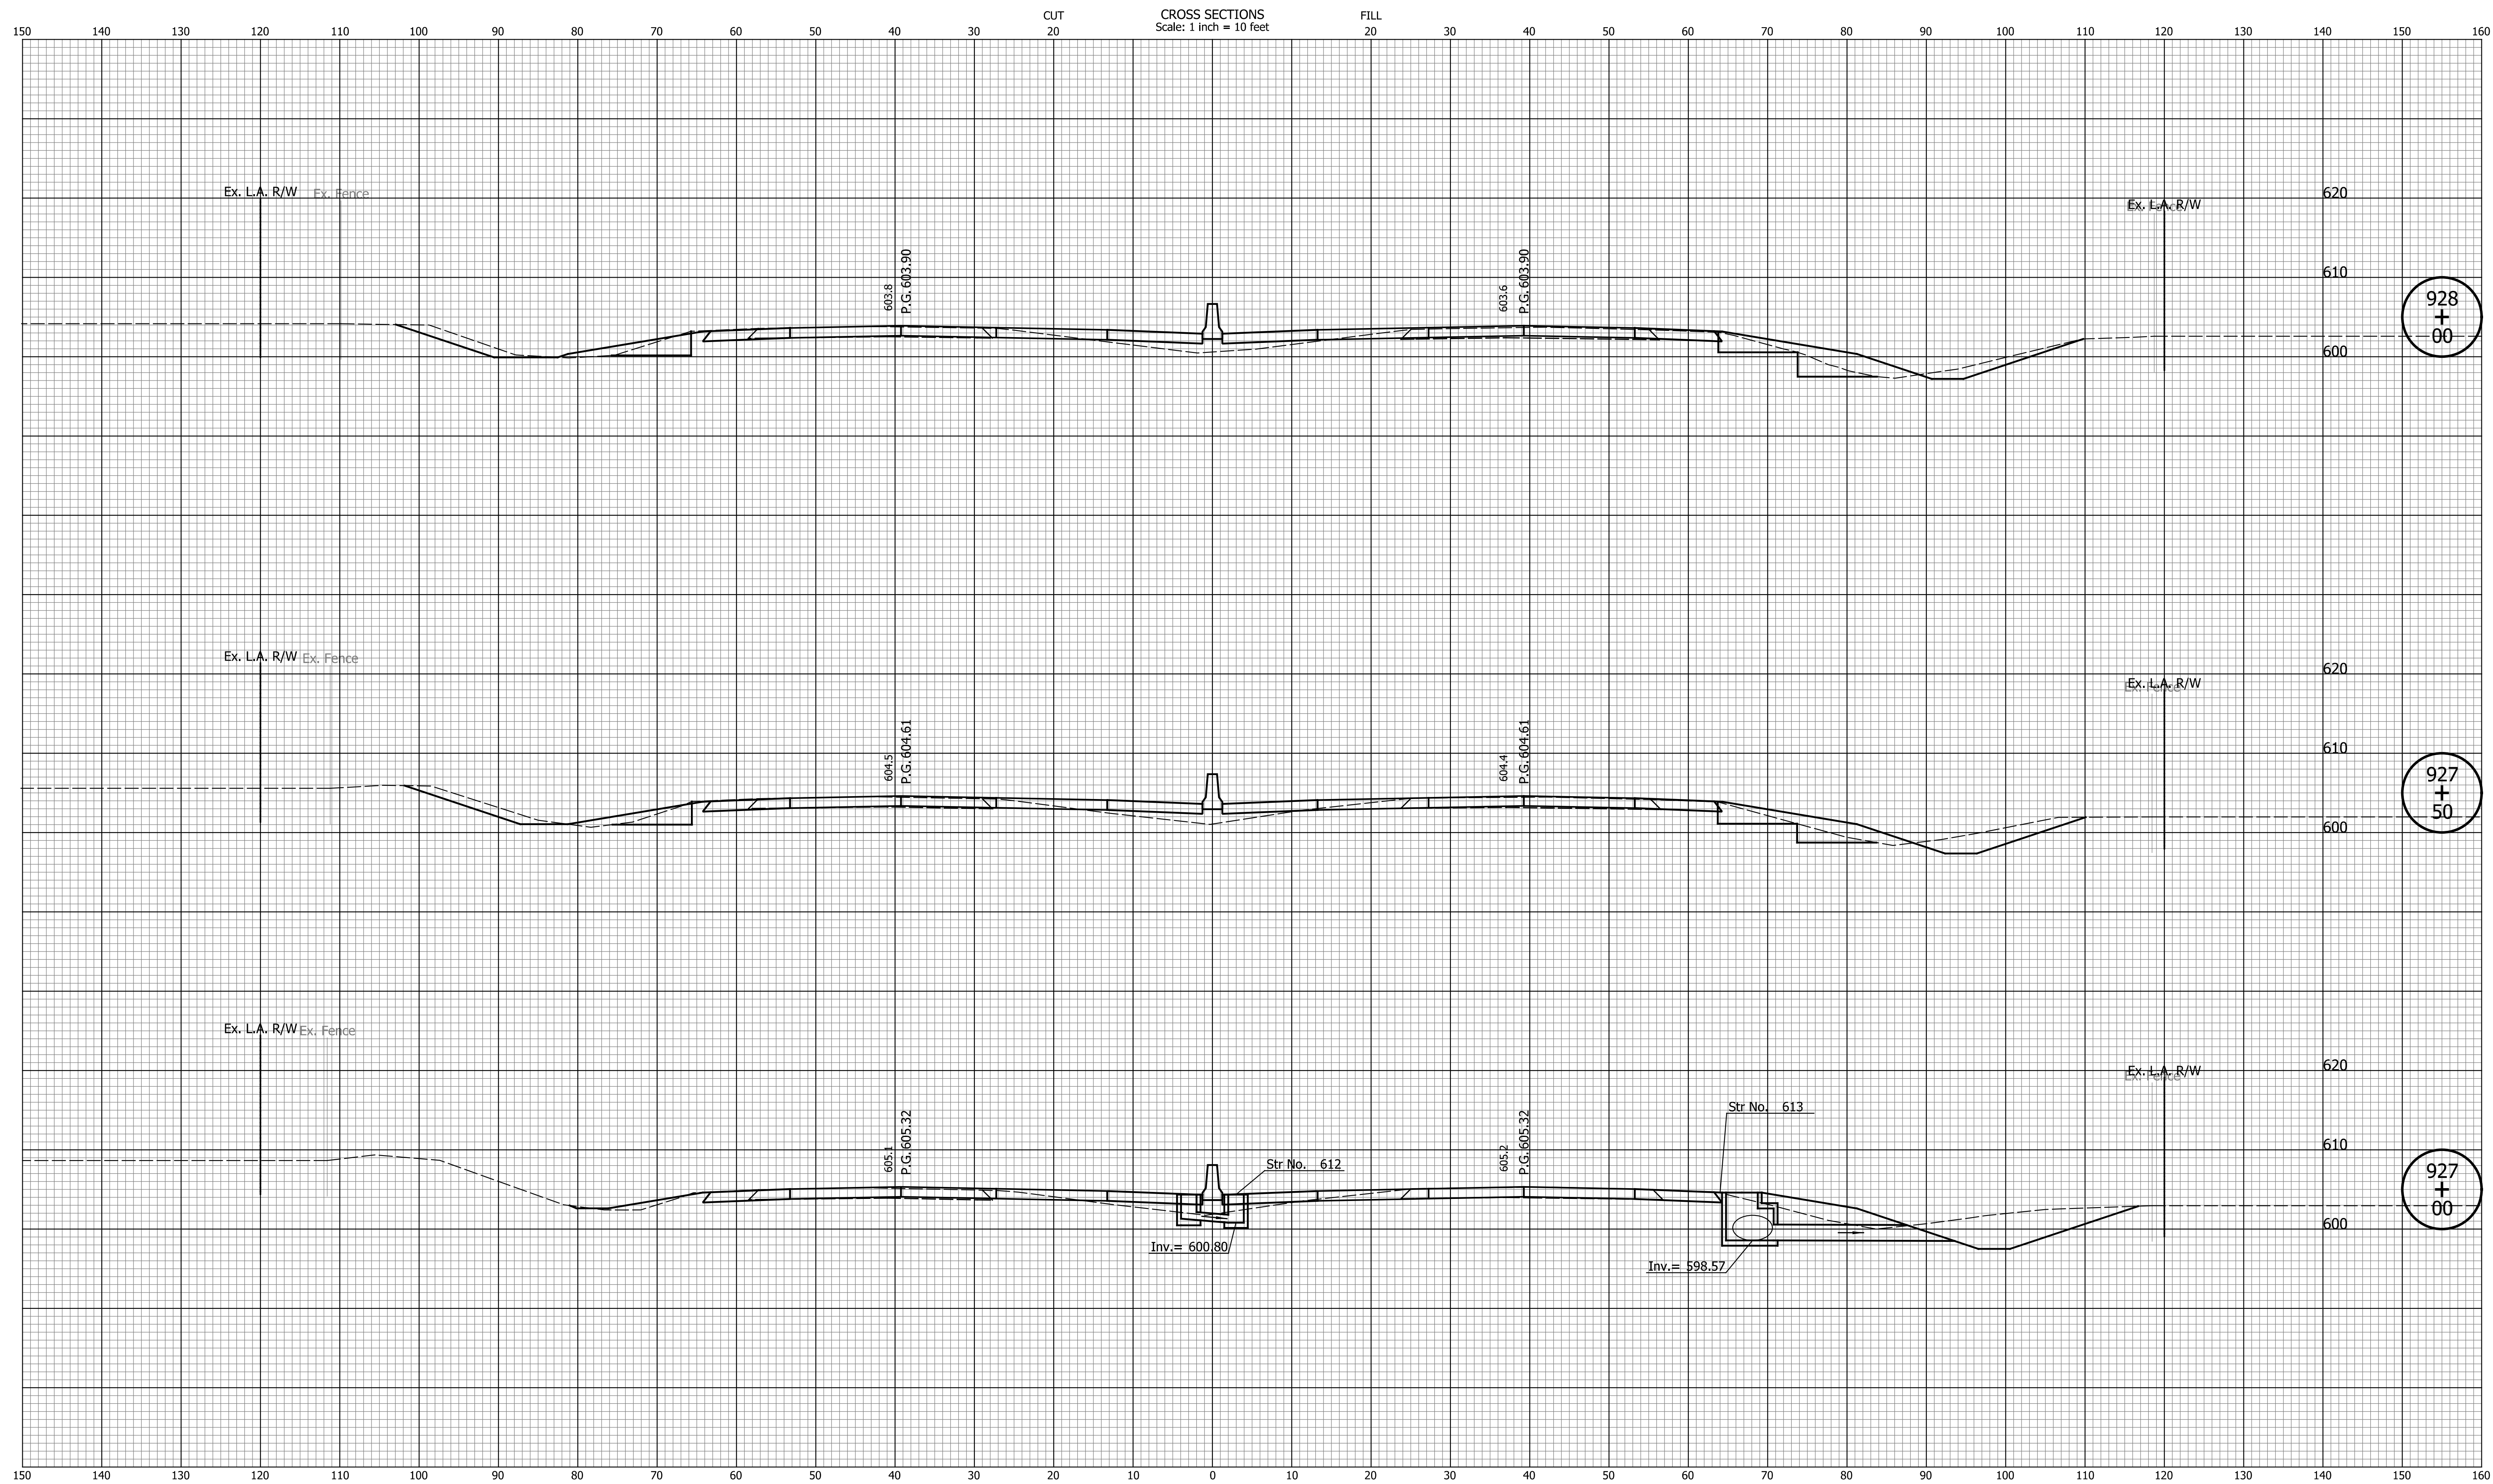

928
+
00

927
+
50

927
+
00

DATE	REVISION


RECOMMENDED FOR APPROVAL	DESIGN ENGINEER	MM/DD/20YY
DESIGNED: ZLM	DRAWN: BAD	DATE
CHECKED: CDH	CHECKED: PKW	

INDIANA
DEPARTMENT OF TRANSPORTATION

CROSS SECTIONS
LINE "Q"

HORIZONTAL SCALE	BRIDGE FILE
1" = 10'	N/A
VERTICAL SCALE	DESIGNATION
1" = 10'	1700135
SURVEY BOOK	SHEETS
N/A	143 of 241
CONTRACT	PROJECT
R-41529	1700135

CROSS SECTIONS
Scale: 1 inch = 10 feet

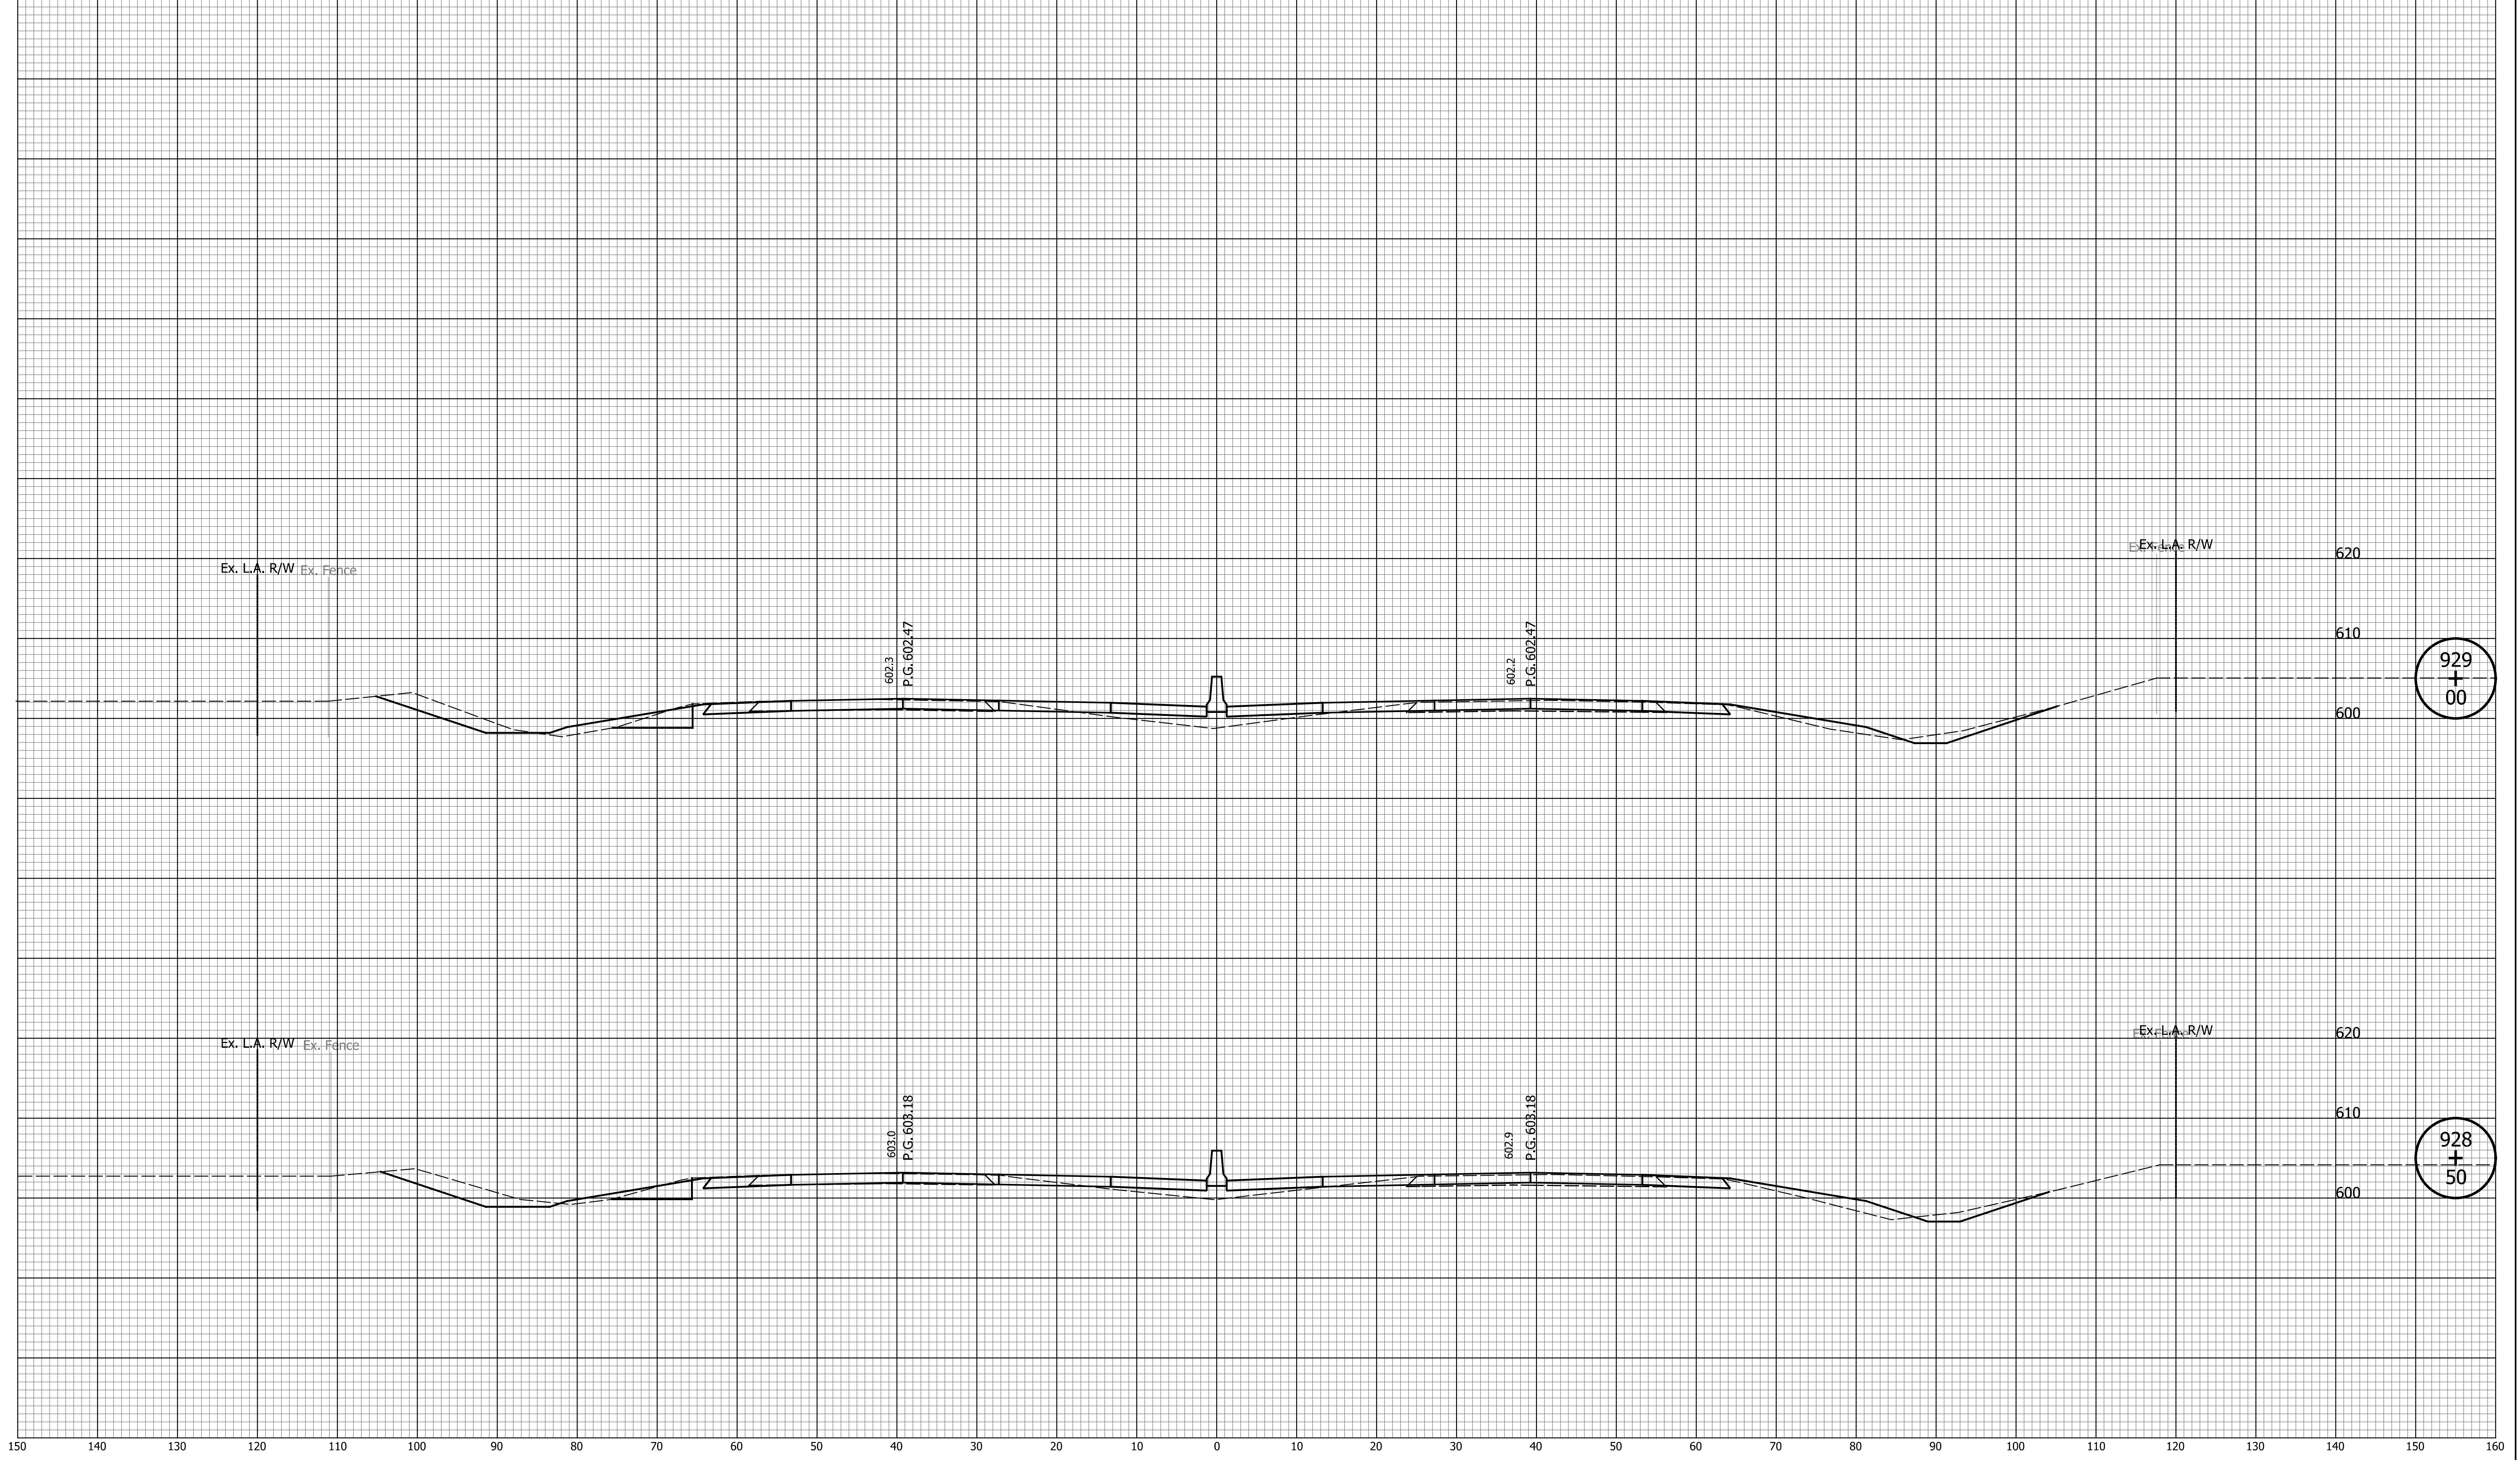

DATE	REVISION

RECOMMENDED FOR APPROVAL	DESIGN ENGINEER	MM/DD/20YY	DATE
DESIGNED: ZLM	DRAWN: BAD		
CHECKED: CDH	CHECKED: PKW		


INDIANA
DEPARTMENT OF TRANSPORTATION

CROSS SECTIONS
LINE "Q"

HORIZONTAL SCALE	BRIDGE FILE
1" = 10'	N/A
VERTICAL SCALE	DESIGNATION
1" = 10'	1700135
SURVEY BOOK	SHEETS
N/A	144 of 241
CONTRACT	PROJECT
R-41529	1700135

Indiana State Dept
 of Transportation
 mcoates

CROSS SECTIONS
Scale: 1 inch = 10 feet

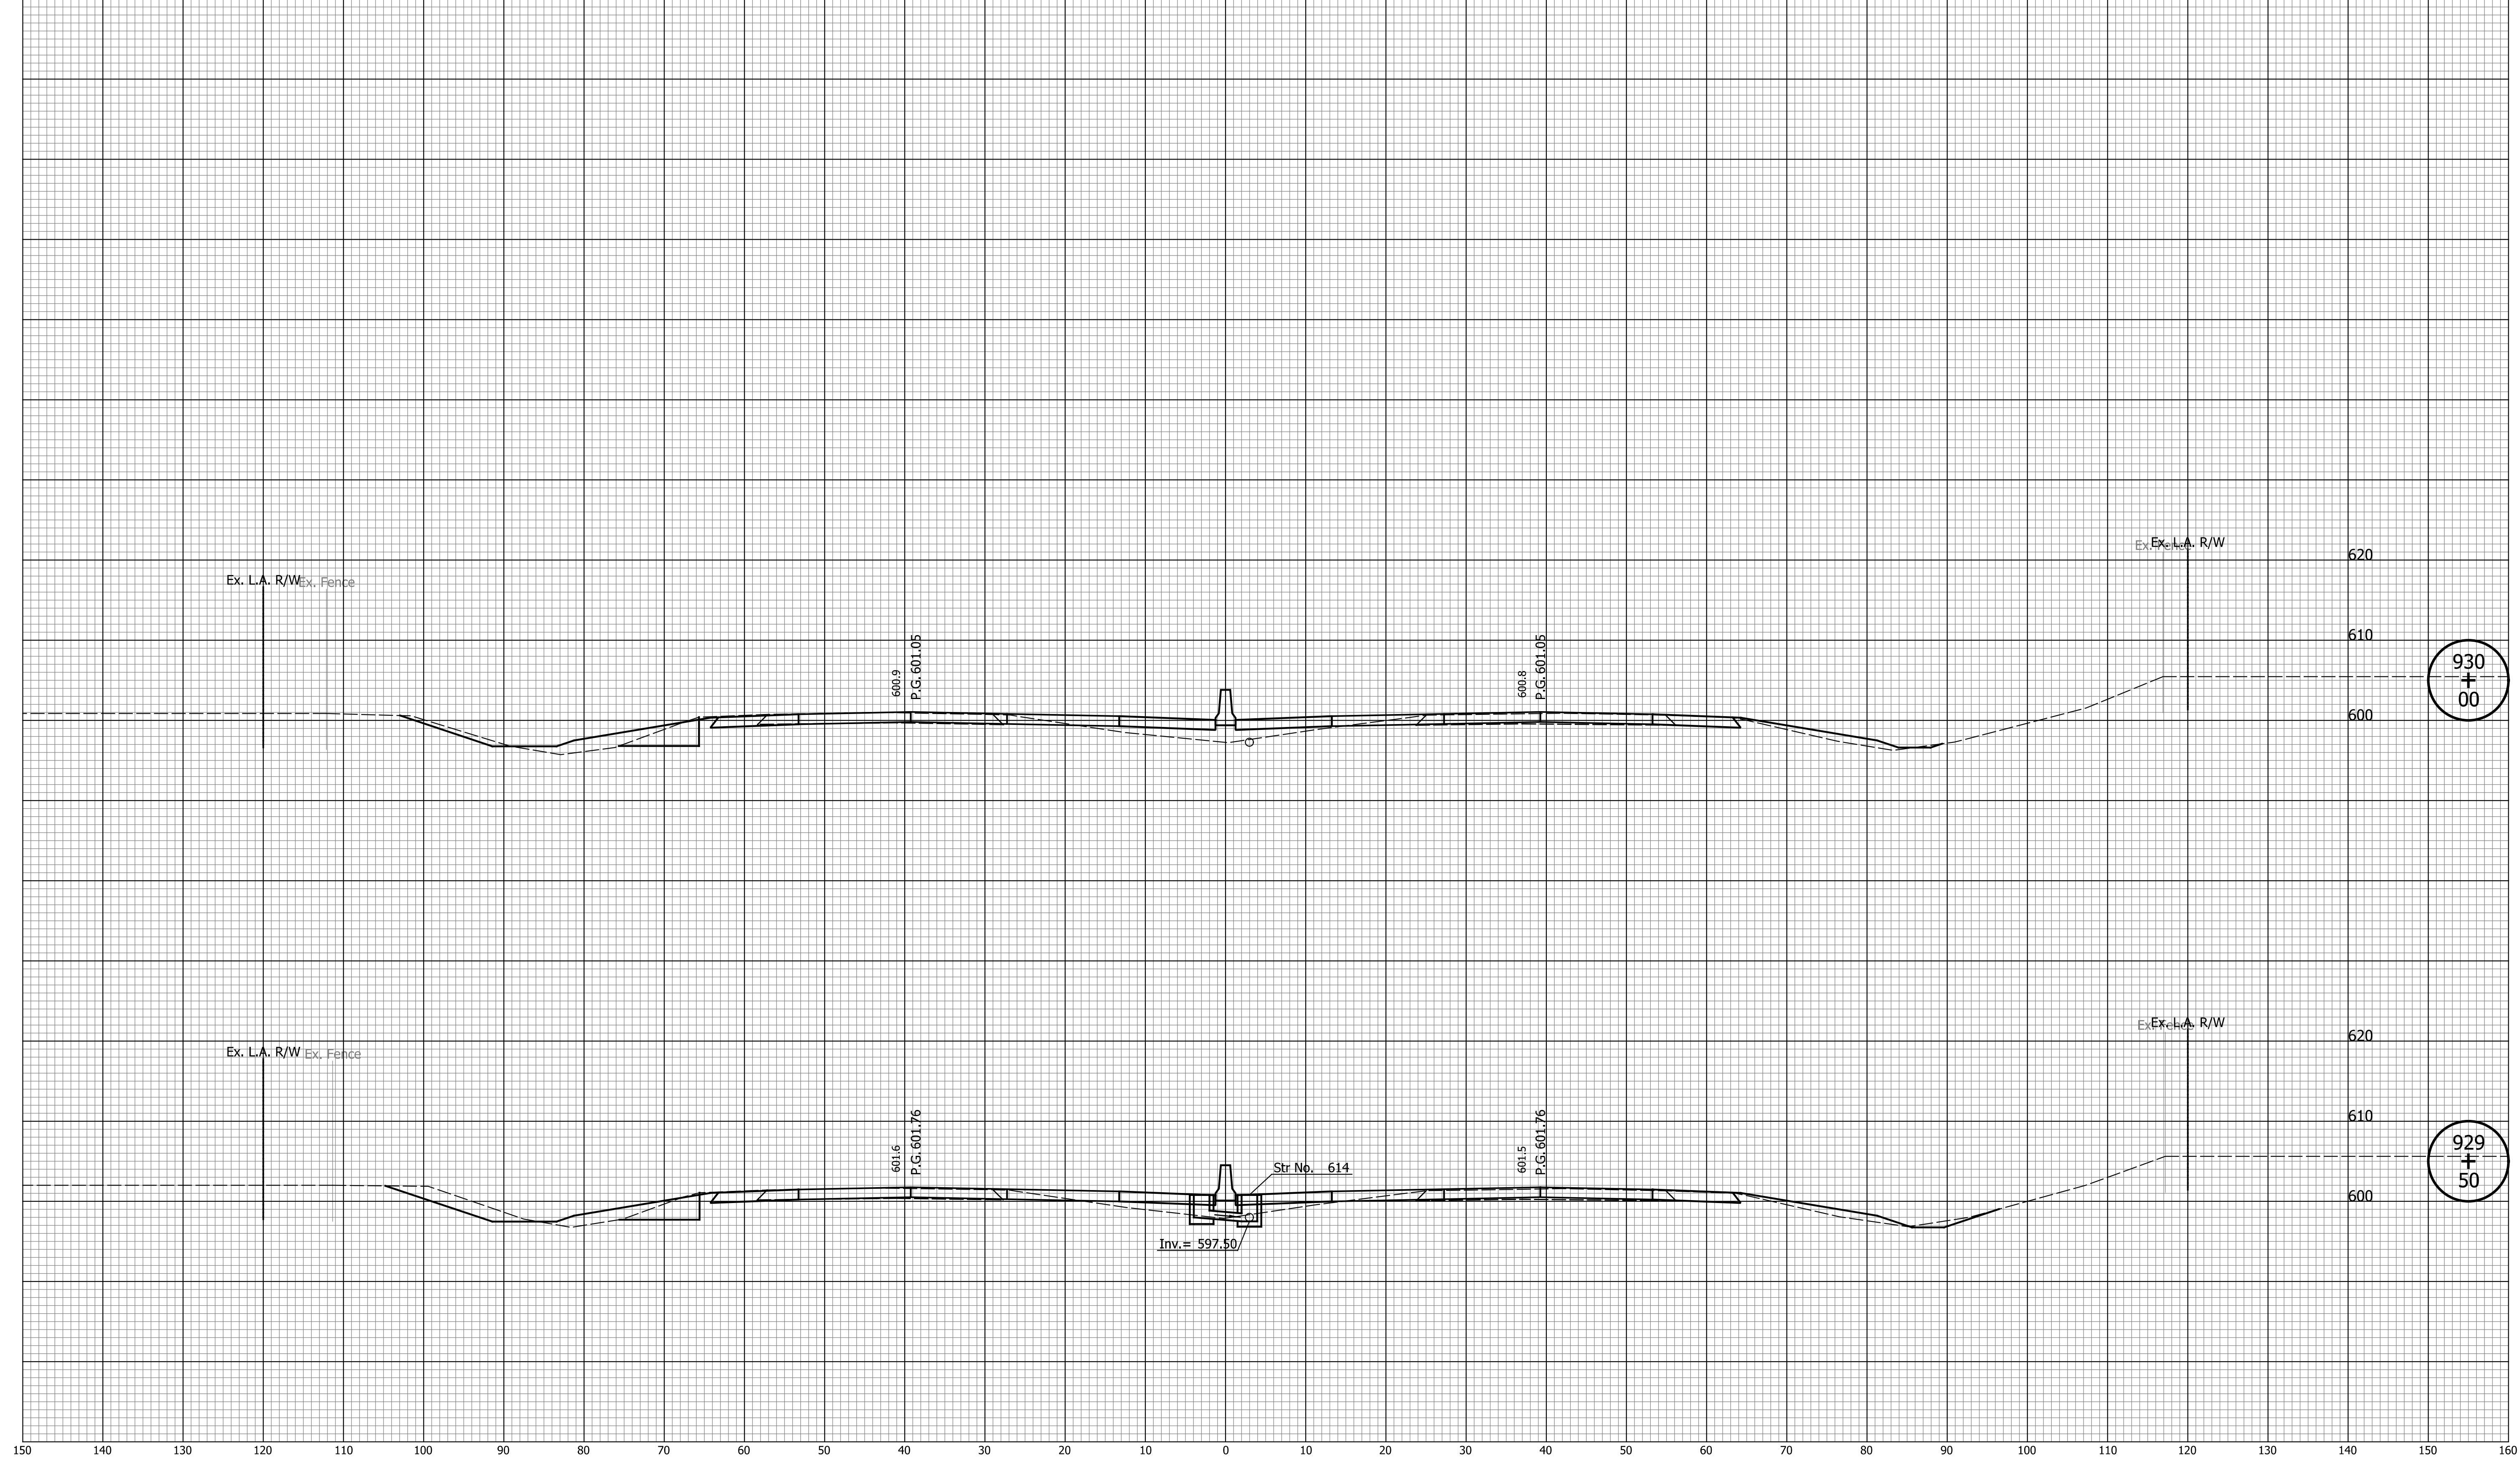


DATE	REVISION

RECOMMENDED FOR APPROVAL	DESIGN ENGINEER	MM/DD/20YY
DESIGNED: ZLM	DRAWN: BAD	DATE
CHECKED: CDH	CHECKED: PKW	

INDIANA
DEPARTMENT OF TRANSPORTATION

CROSS SECTIONS
LINE "Q"

HORIZONTAL SCALE	BRIDGE FILE
1" = 10'	N/A
VERTICAL SCALE	DESIGNATION
1" = 10'	1700135
SURVEY BOOK	SHEETS
N/A	145 of 241
CONTRACT	PROJECT
R-41529	1700135

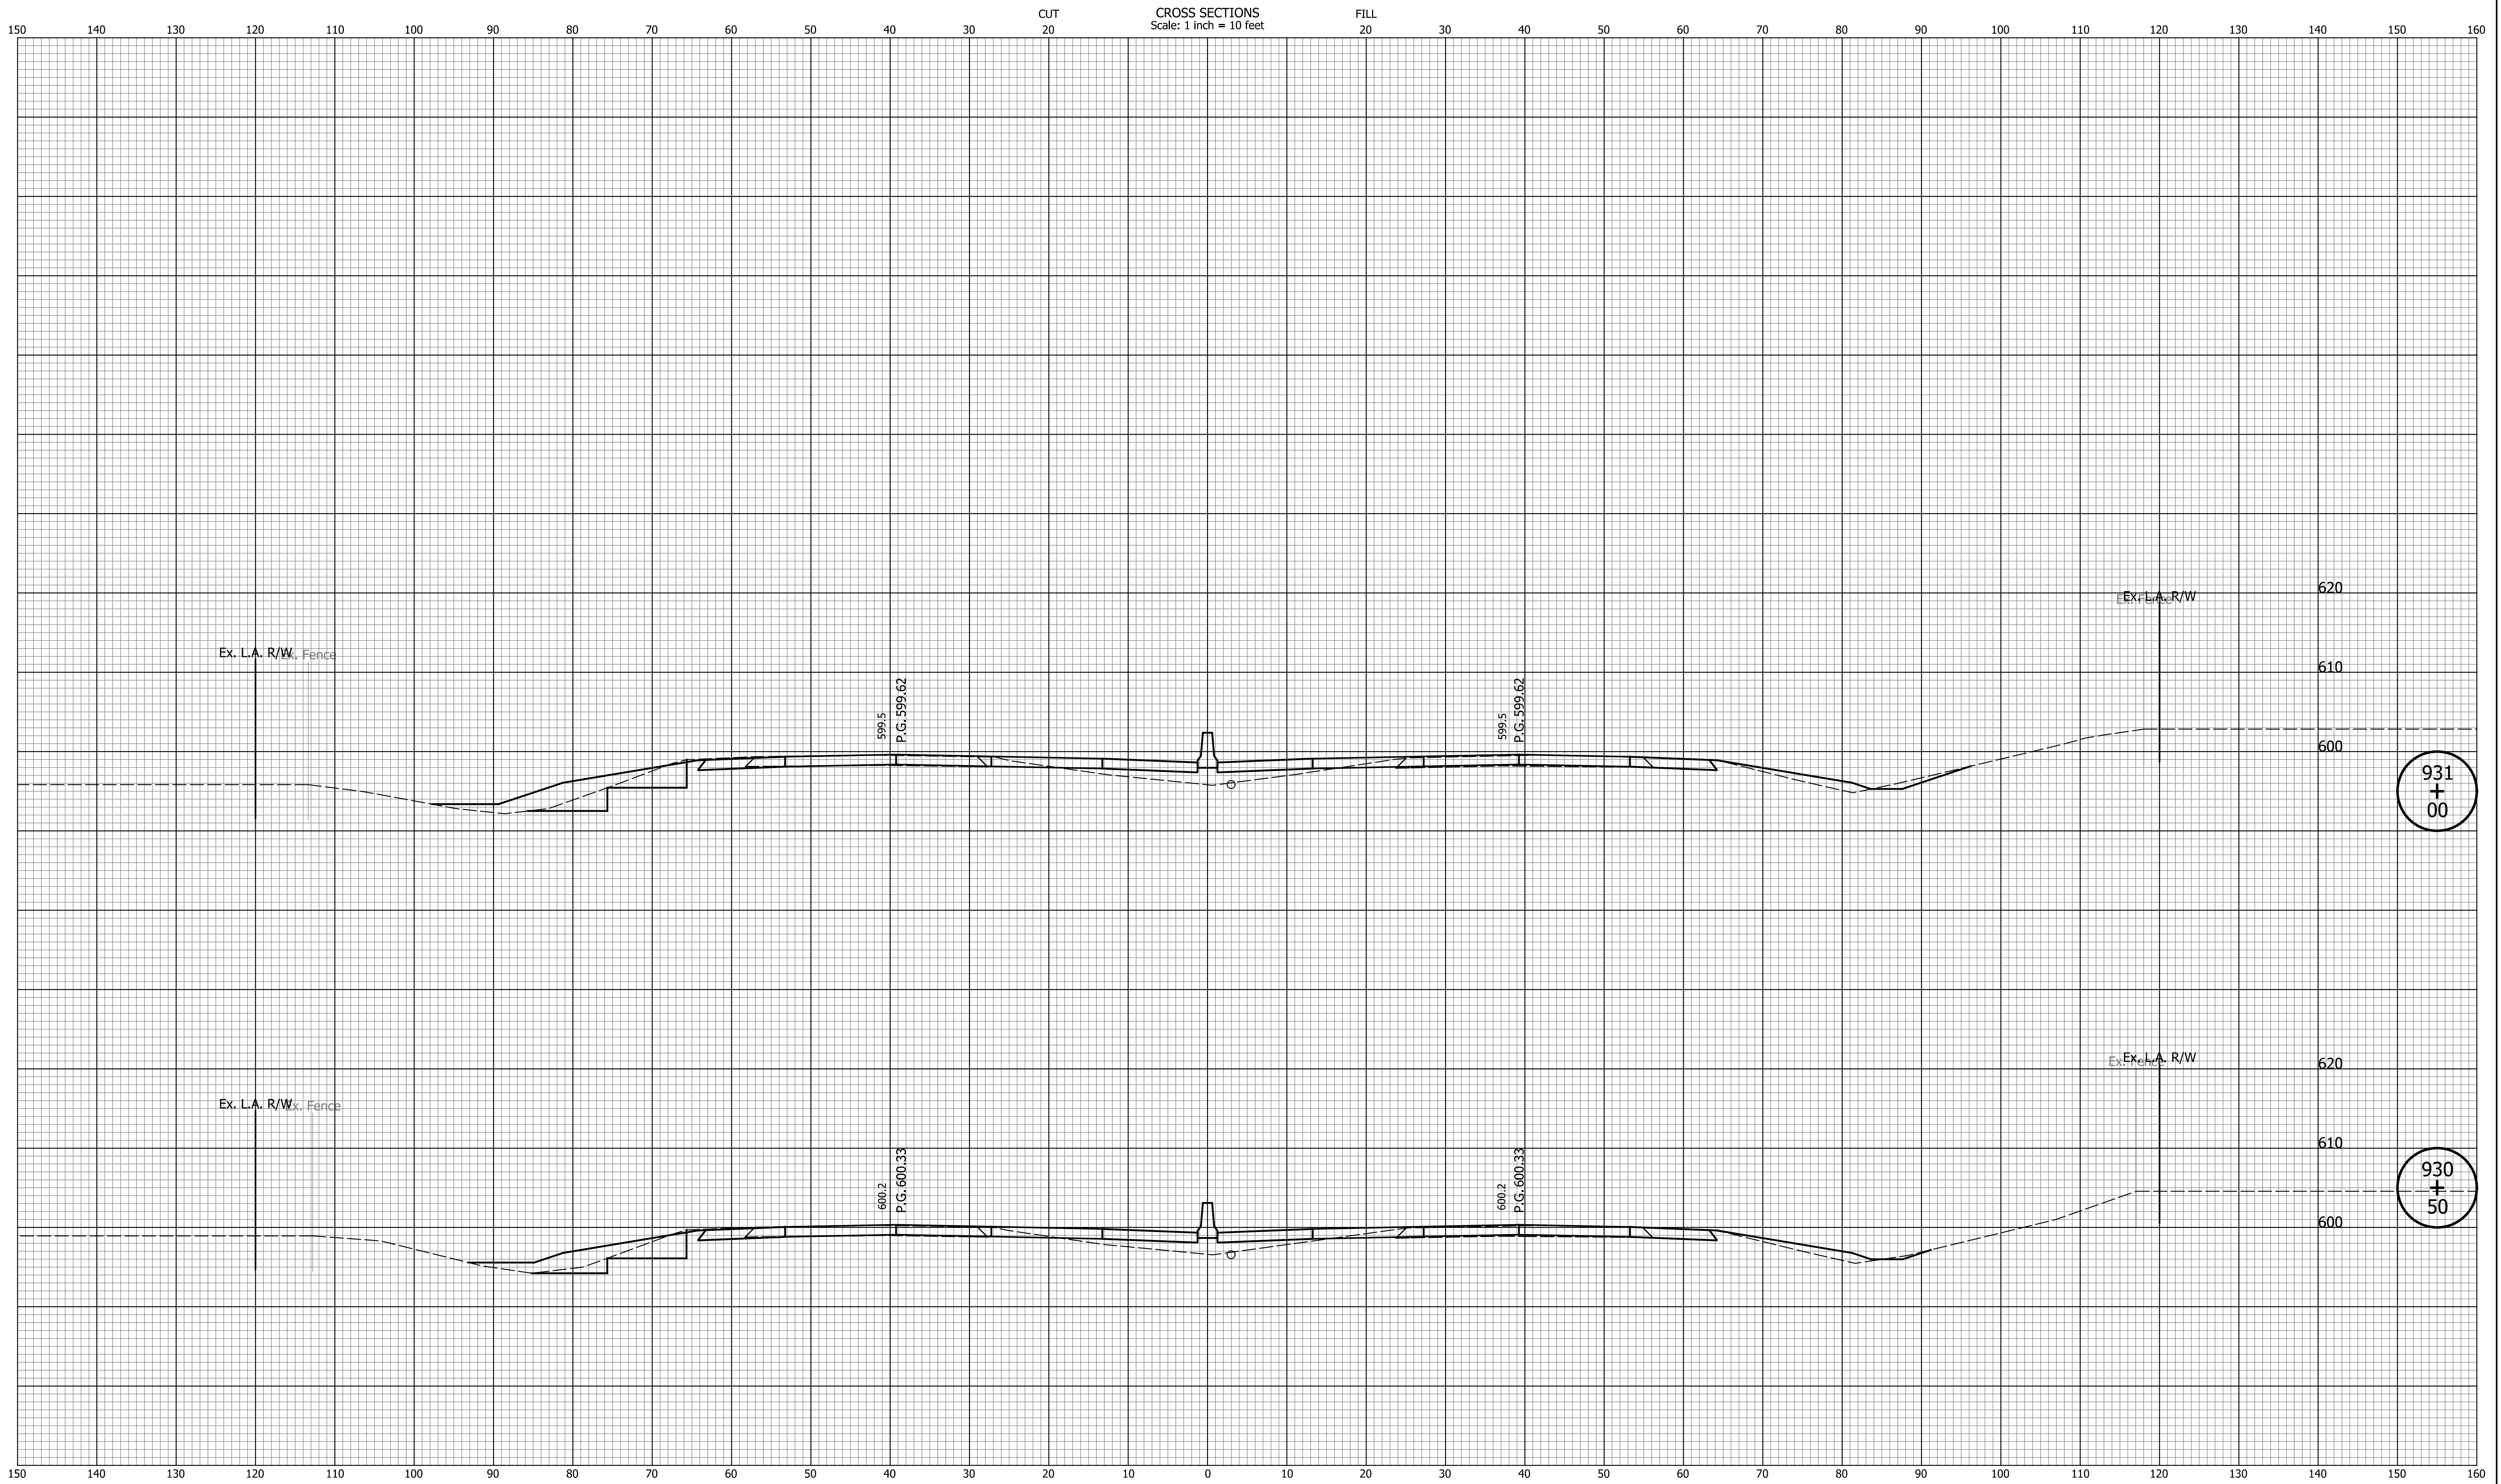

931
+
00

930
+
50

DATE	REVISION


RECOMMENDED FOR APPROVAL	DESIGN ENGINEER	MM/DD/20YY
DESIGNED: ZLM	DRAWN: BAD	DATE
CHECKED: CDH	CHECKED: PKW	

INDIANA
DEPARTMENT OF TRANSPORTATION

CROSS SECTIONS
LINE "Q"

HORIZONTAL SCALE	BRIDGE FILE
1" = 10'	N/A
VERTICAL SCALE	DESIGNATION
1" = 10'	1700135
SURVEY BOOK	SHEETS
N/A	146 of 241
CONTRACT	PROJECT
R-41529	1700135

CROSS SECTIONS
Scale: 1 inch = 10 feet

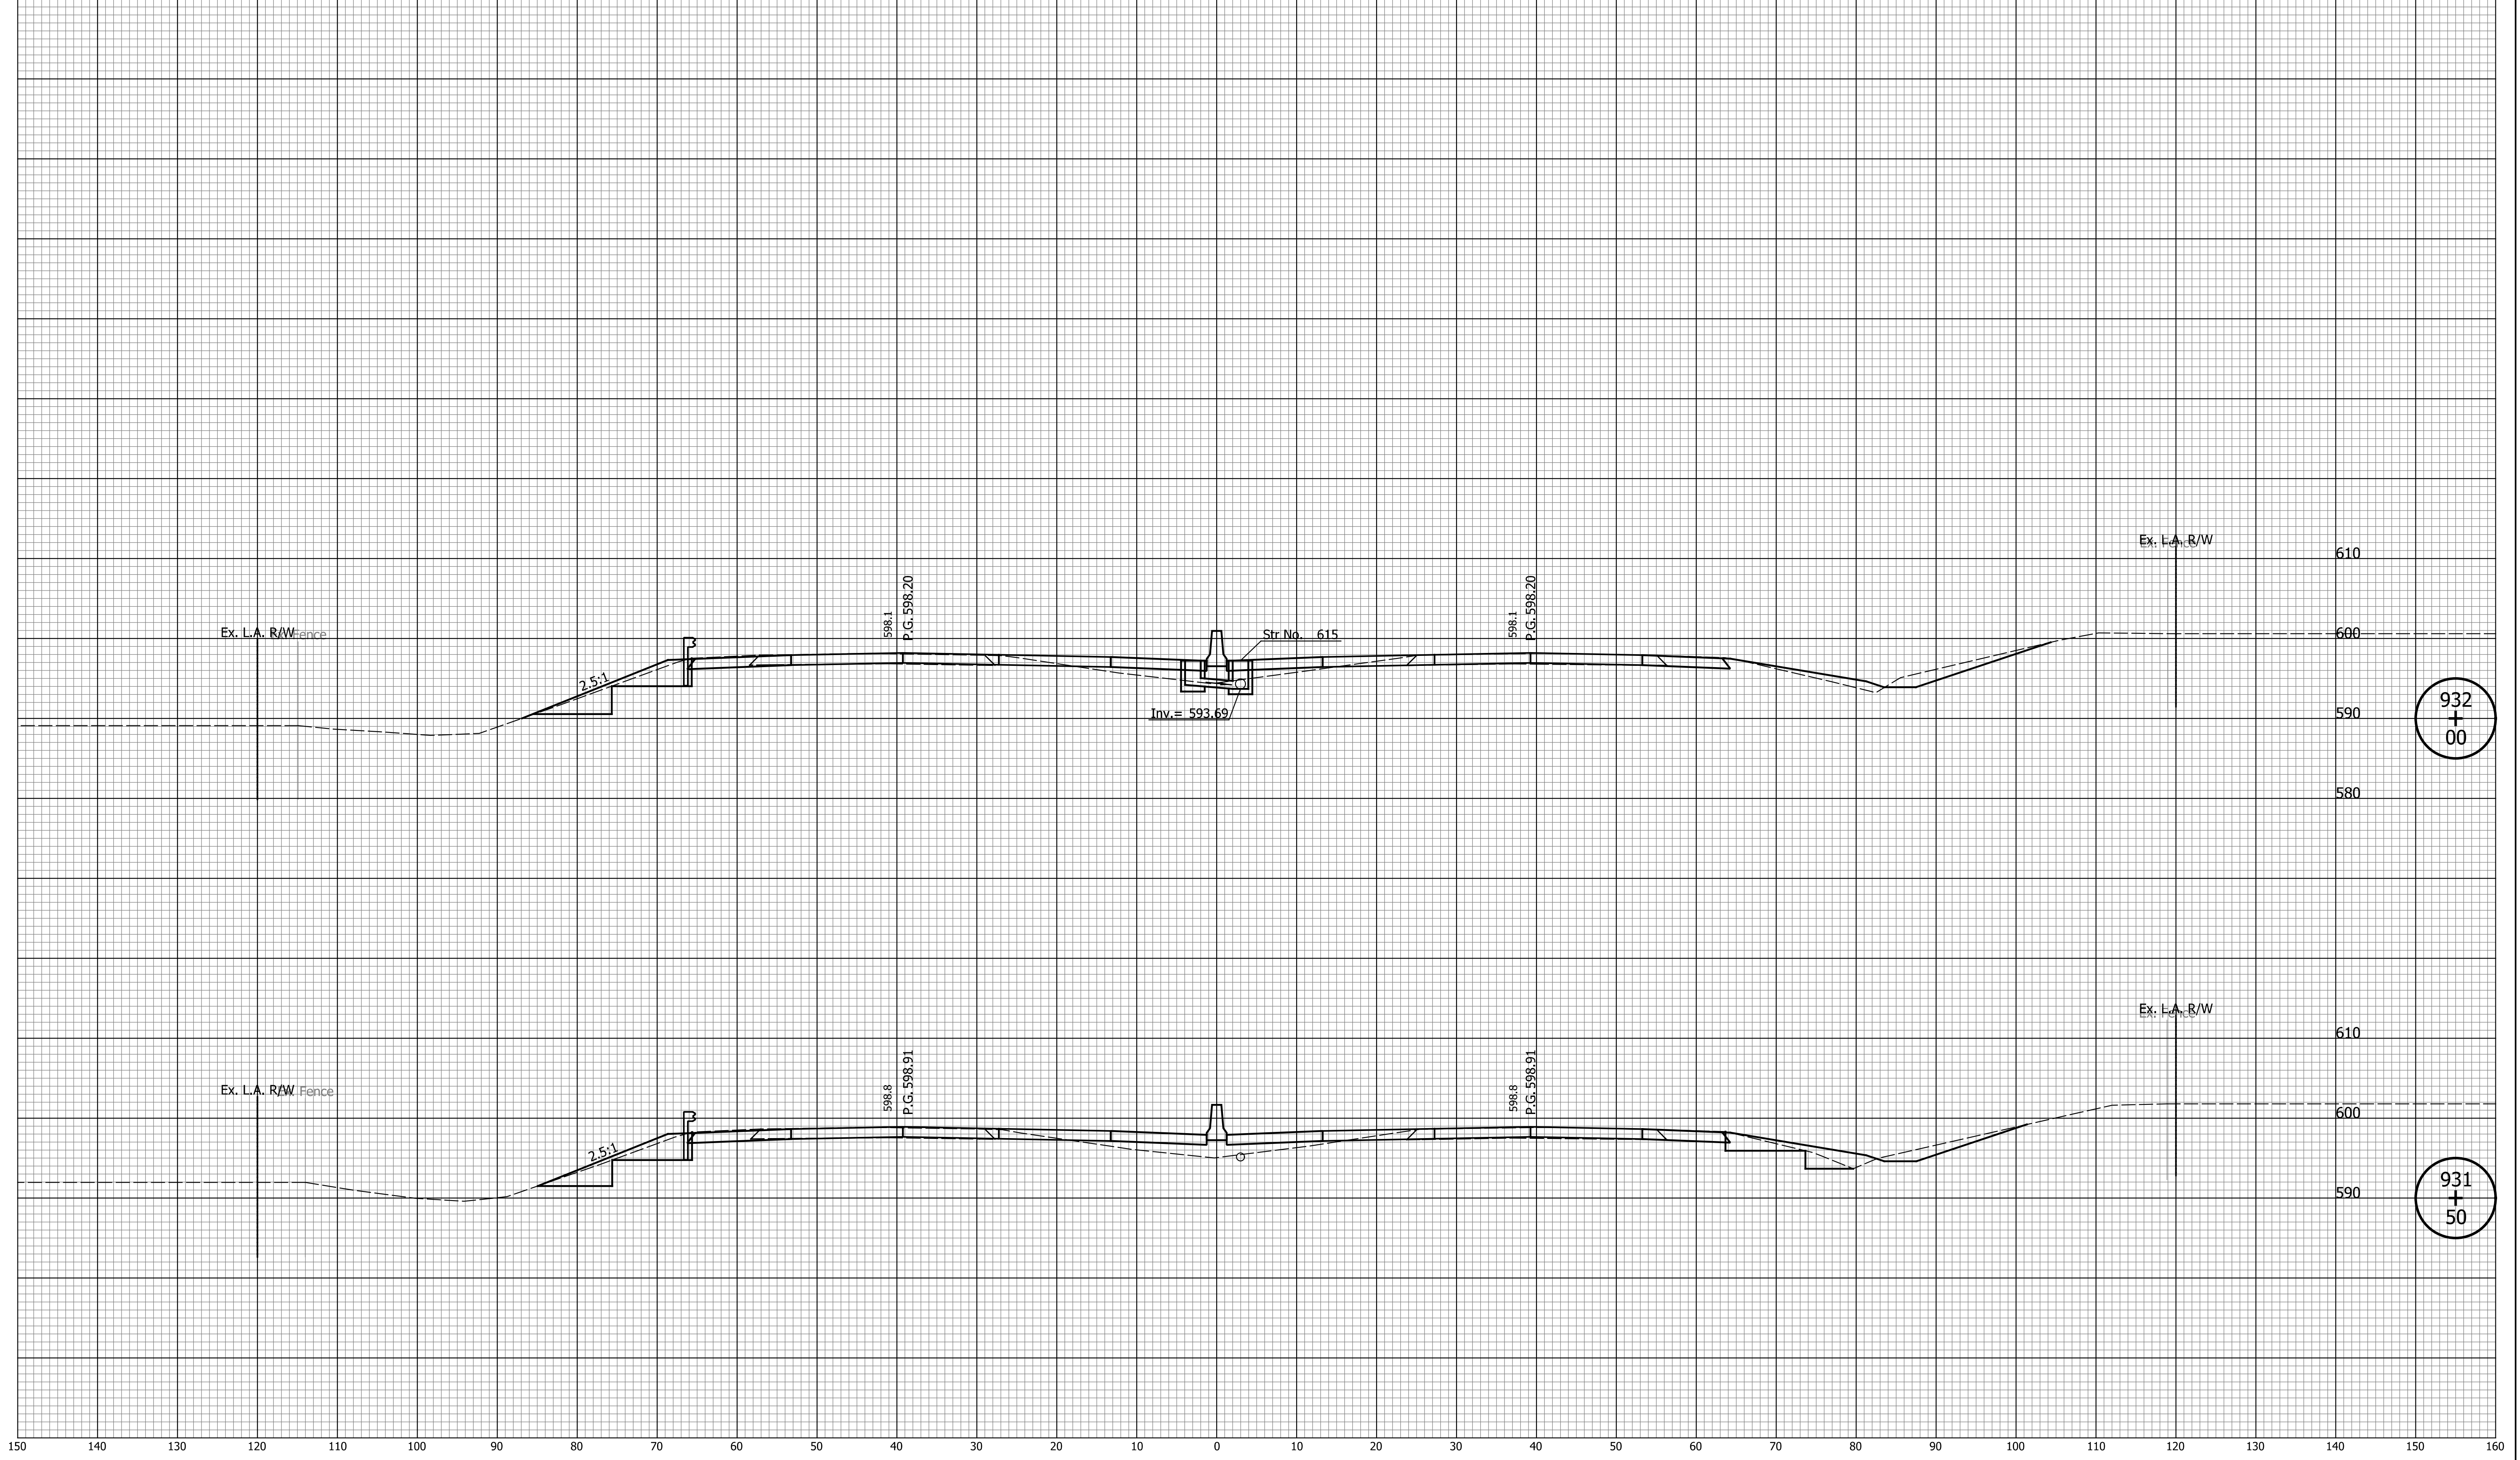

932
+
00

931
+
50


DATE	REVISION

RECOMMENDED FOR APPROVAL	DESIGN ENGINEER	MM/DD/20YY	DATE
DESIGNED: ZLM	DRAWN: BAD		
CHECKED: CDH	CHECKED: PKW		

INDIANA
DEPARTMENT OF TRANSPORTATION

CROSS SECTIONS
LINE "Q"

HORIZONTAL SCALE	BRIDGE FILE
1" = 10'	N/A
VERTICAL SCALE	DESIGNATION
1" = 10'	1700135
SURVEY BOOK	SHEETS
N/A	147 of 241
CONTRACT	PROJECT
R-41529	1700135

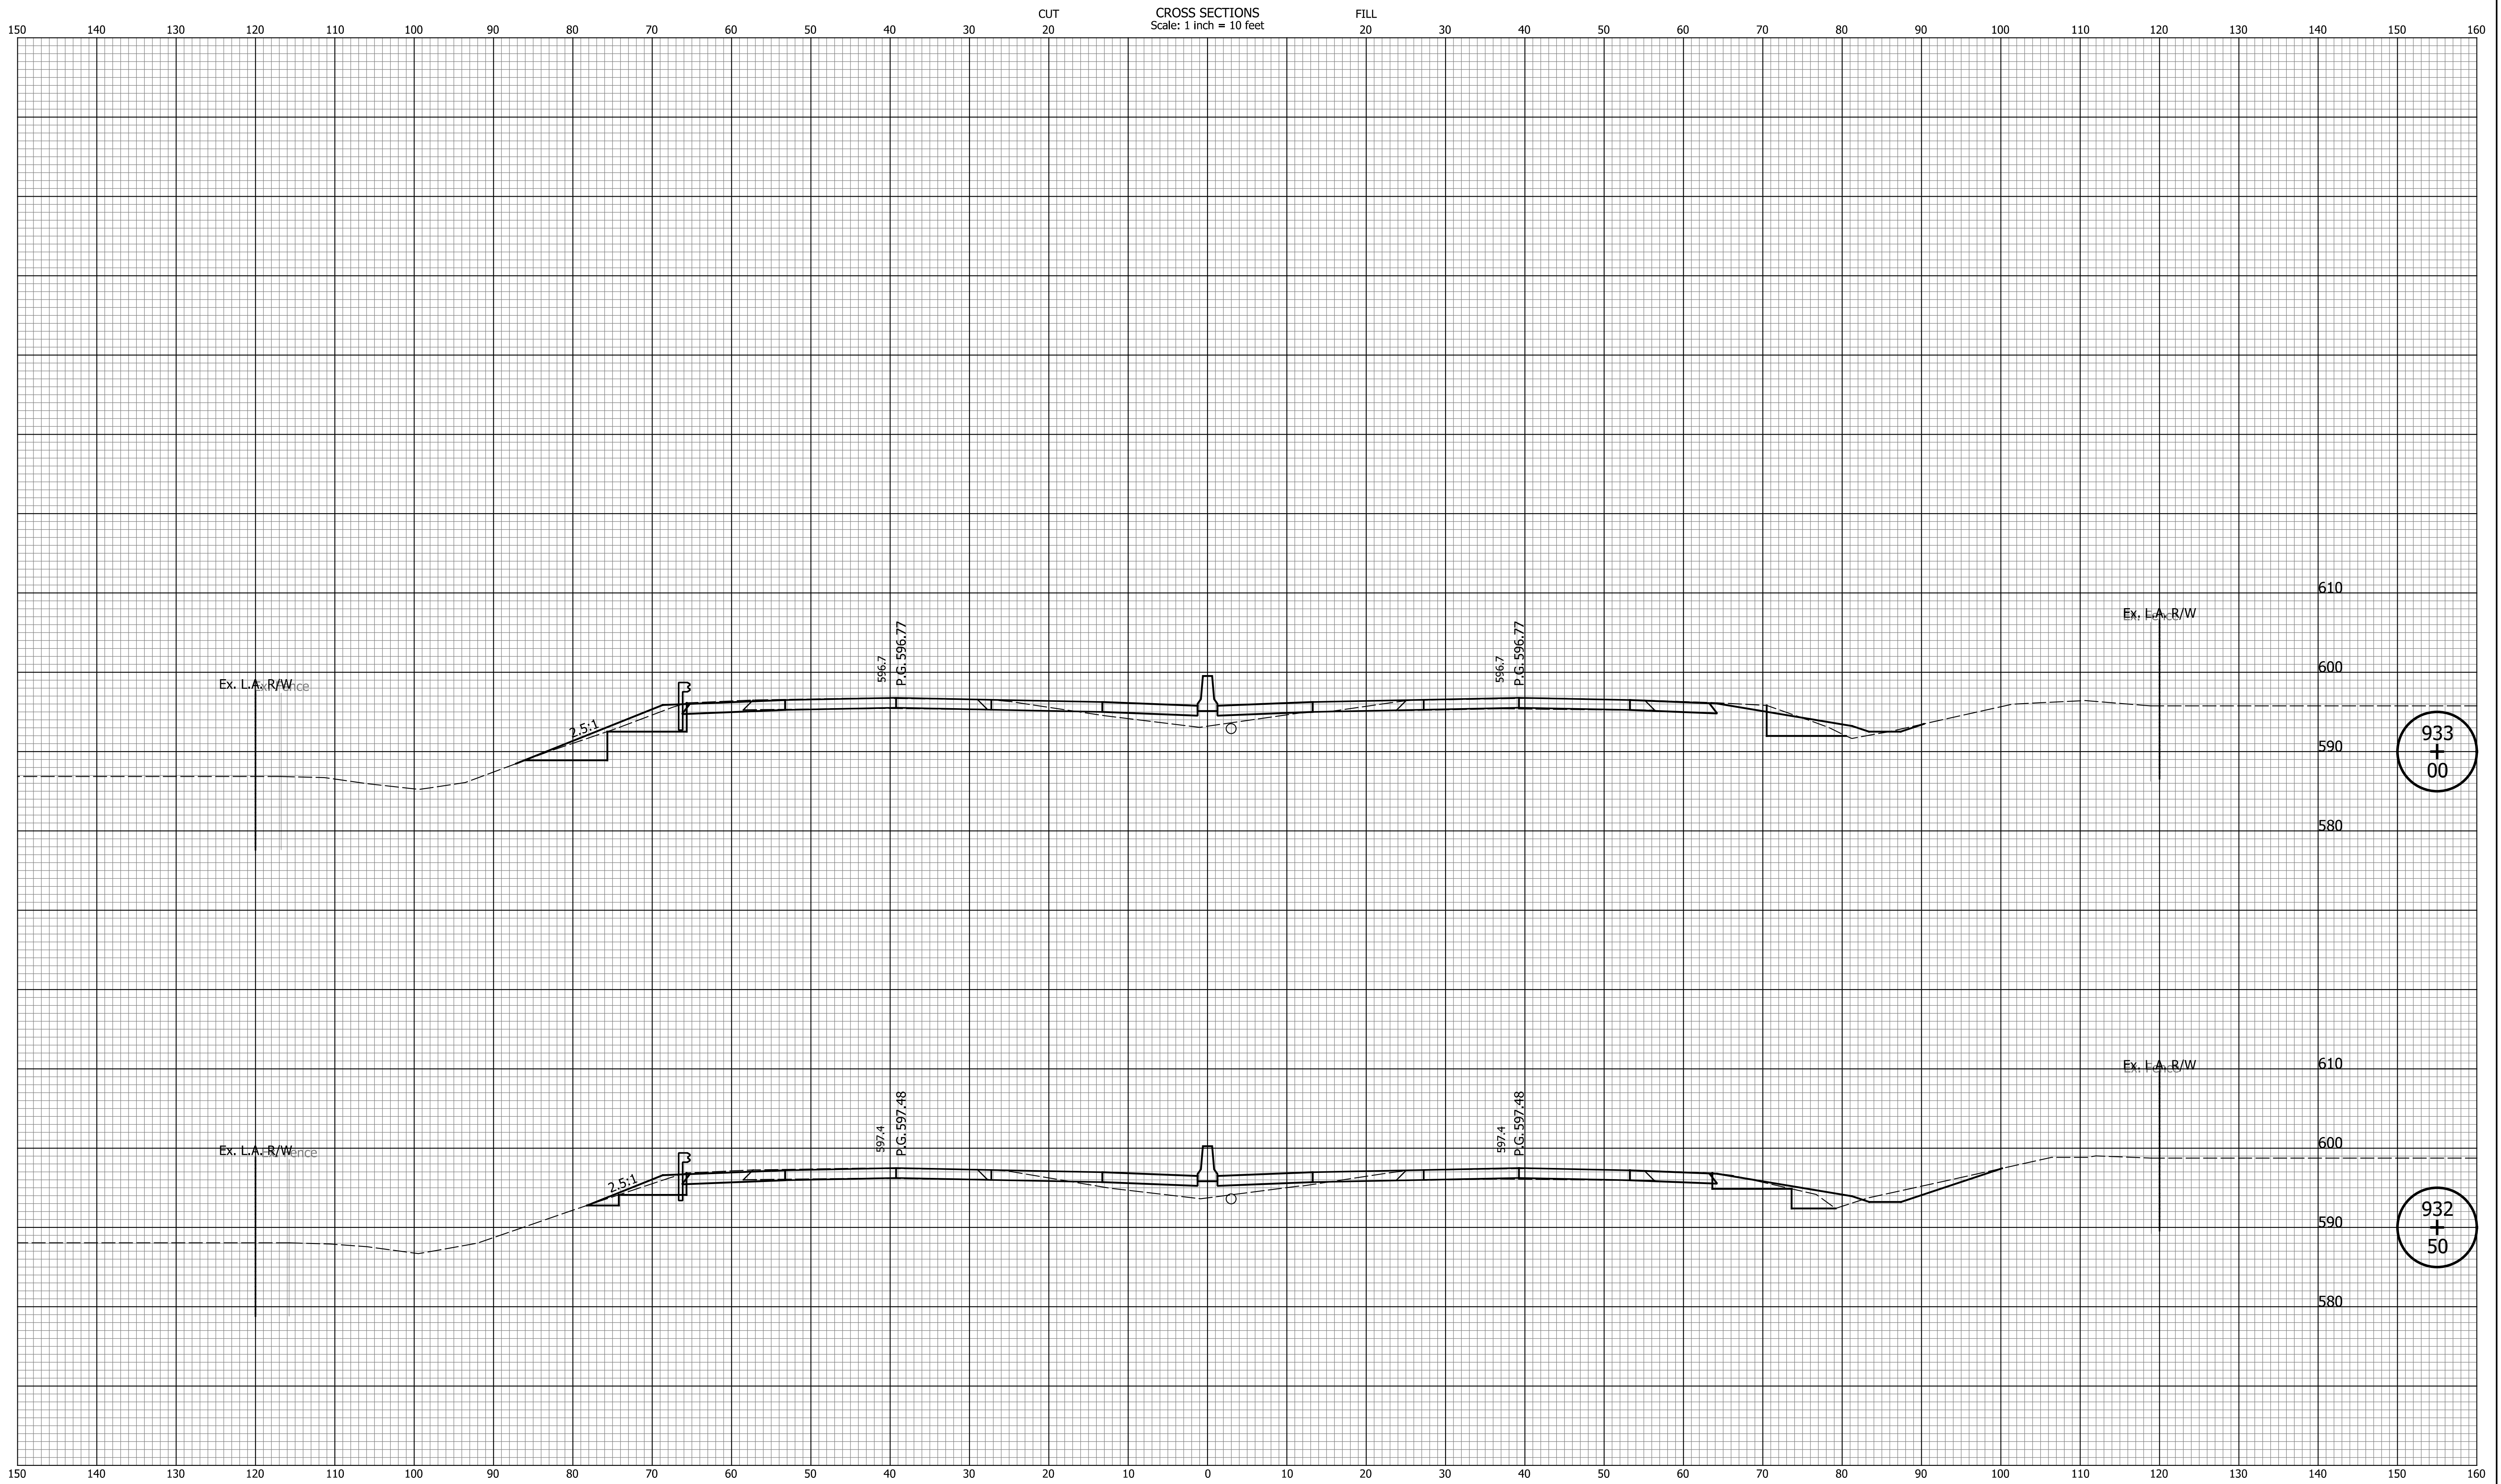


DATE	REVISION

RECOMMENDED FOR APPROVAL	DESIGN ENGINEER	MM/DD/20YY	DATE
DESIGNED: ZLM	DRAWN: BAD		
CHECKED: CDH	CHECKED: PKW		

INDIANA
DEPARTMENT OF TRANSPORTATION

CROSS SECTIONS
LINE "Q"

HORIZONTAL SCALE	BRIDGE FILE
1" = 10'	N/A
VERTICAL SCALE	DESIGNATION
1" = 10'	1700135
SURVEY BOOK	SHEETS
N/A	148 of 241
CONTRACT	PROJECT
R-41529	1700135

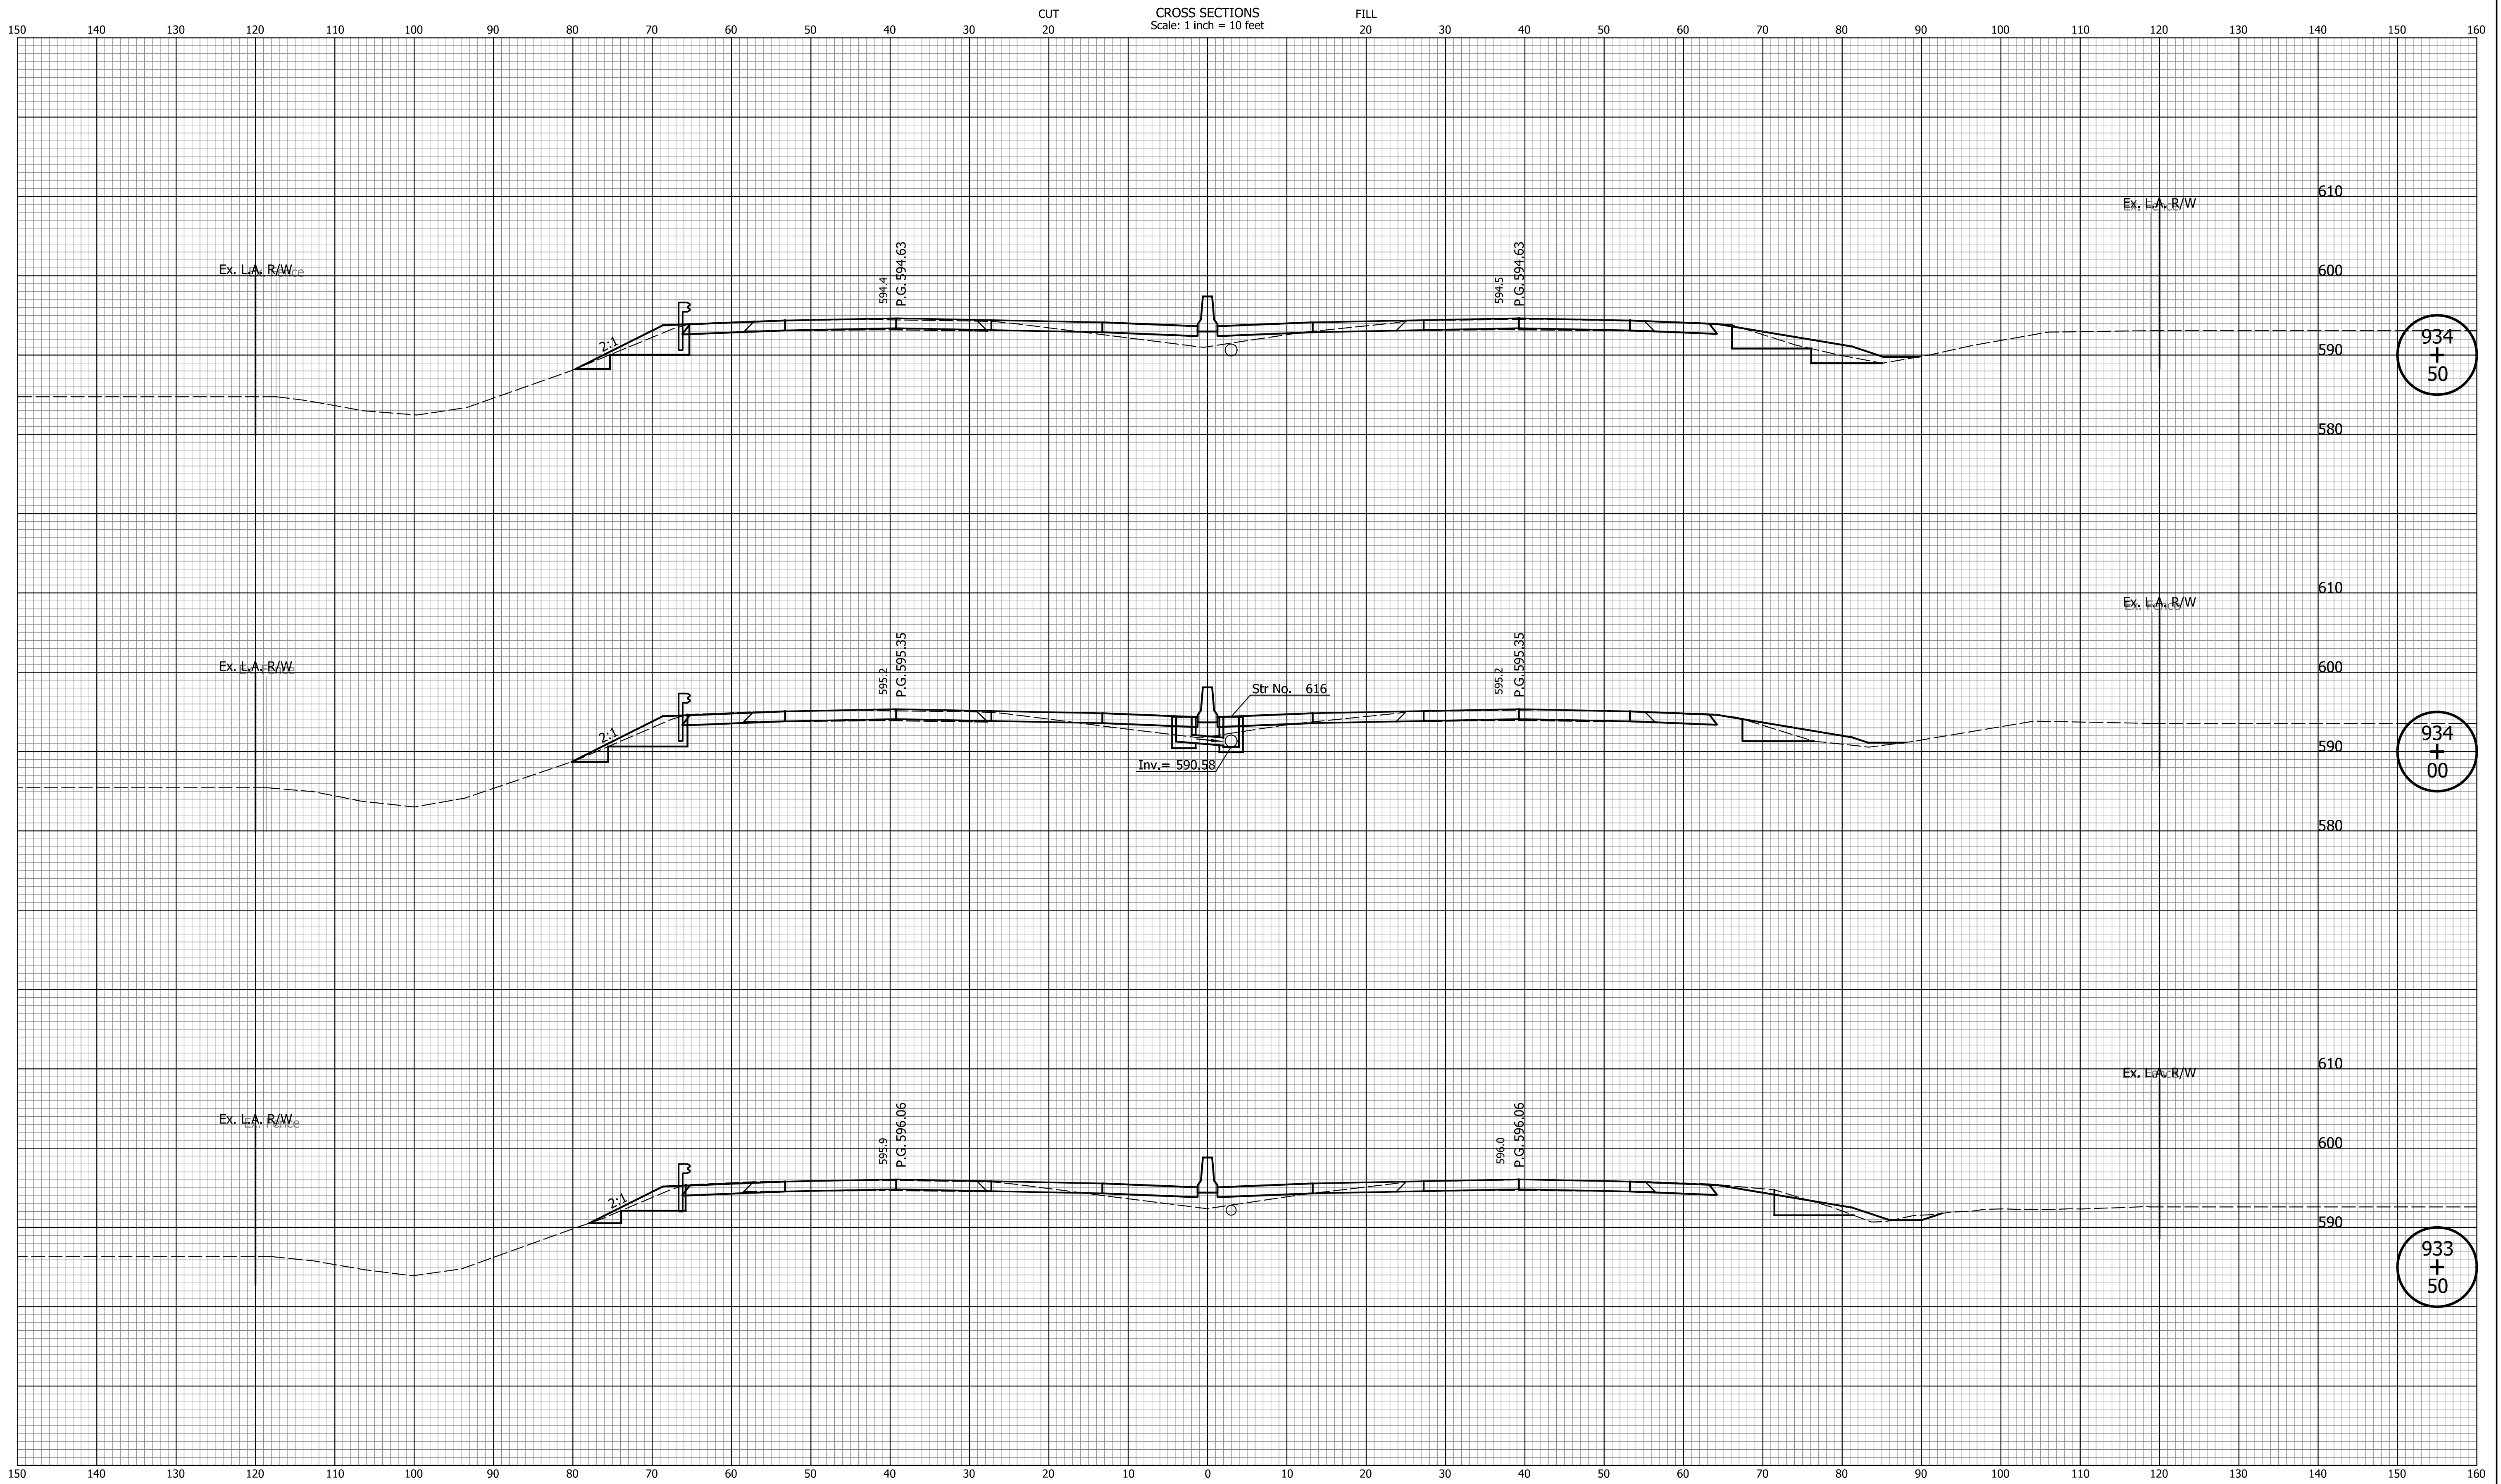


DATE	REVISION

RECOMMENDED FOR APPROVAL	DESIGN ENGINEER	MM/DD/20YY
DESIGNED: ZLM	DRAWN: BAD	DATE
CHECKED: CDH	CHECKED: PKW	

INDIANA DEPARTMENT OF TRANSPORTATION	
CROSS SECTIONS LINE "Q"	

HORIZONTAL SCALE 1" = 10'	BRIDGE FILE N/A
VERTICAL SCALE 1" = 10'	DESIGNATION 1700135
SURVEY BOOK N/A	SHEETS 149 of 241
CONTRACT R-41529	PROJECT 1700135

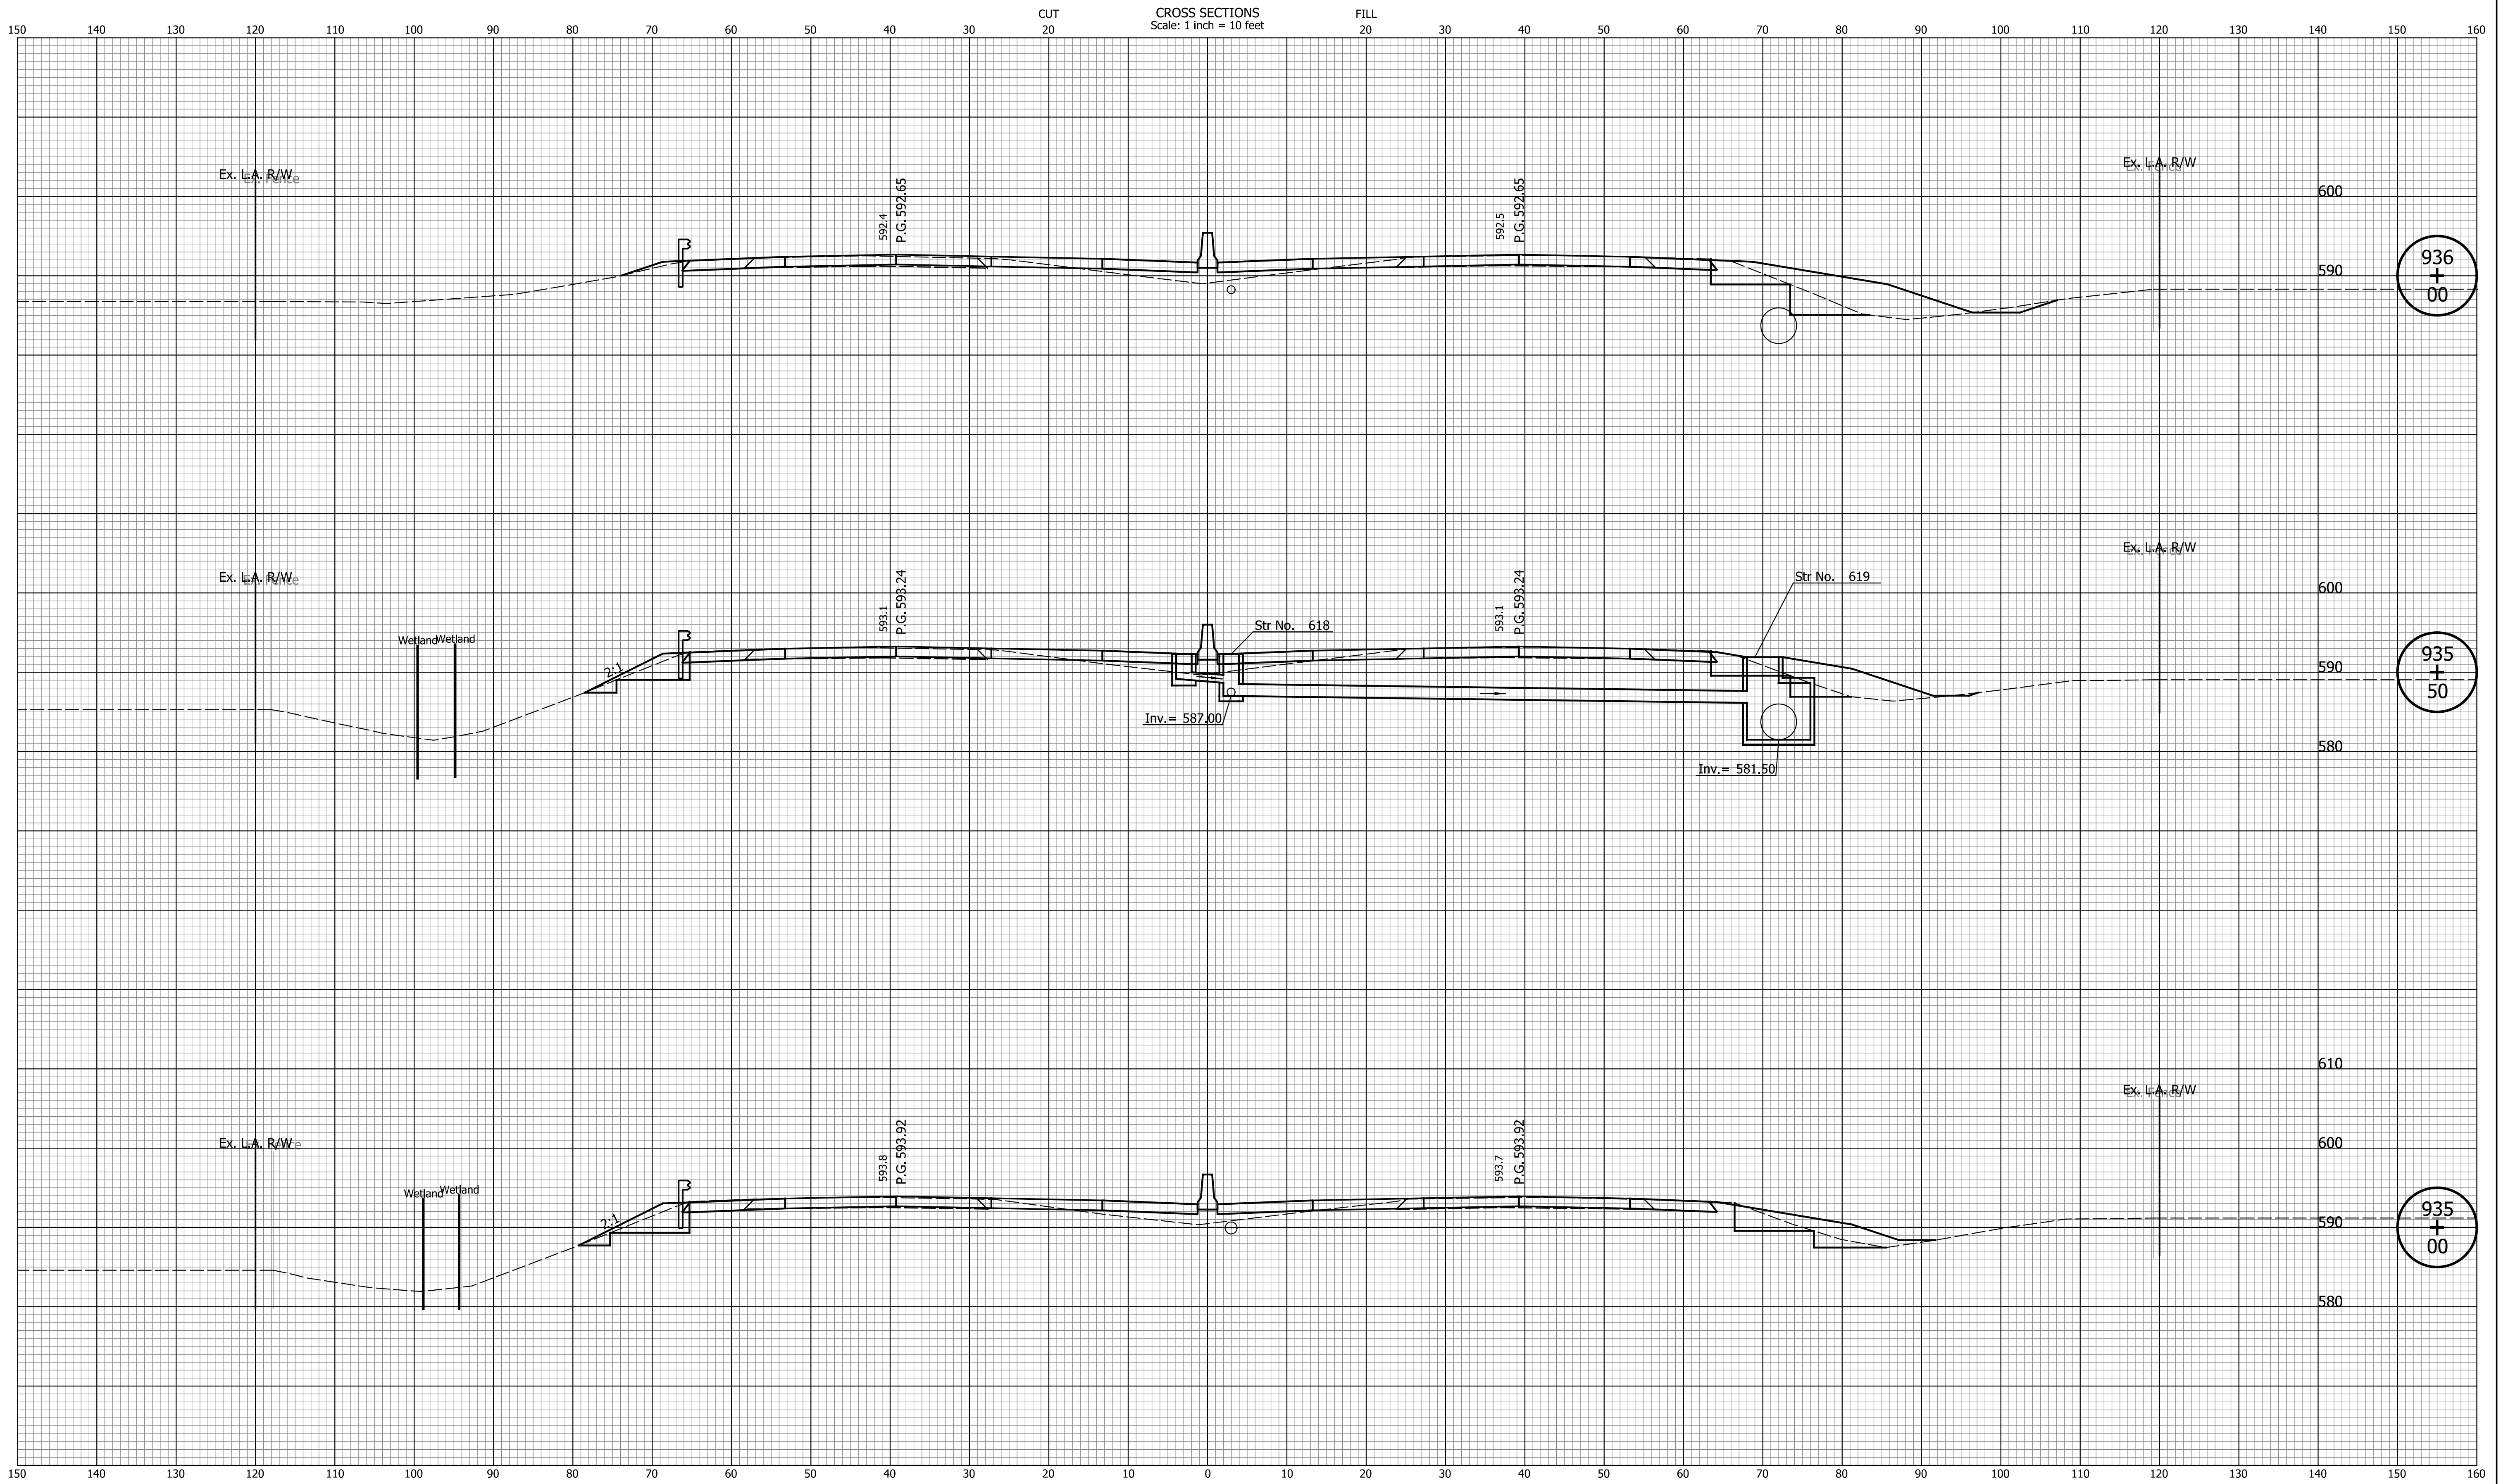

936
+
00

935
+
50

935
+
00


DATE	REVISION

RECOMMENDED FOR APPROVAL	DESIGN ENGINEER	MM/DD/20YY	DATE
DESIGNED: ZLM	DRAWN: BAD		
CHECKED: CDH	CHECKED: PKW		

INDIANA
DEPARTMENT OF TRANSPORTATION

CROSS SECTIONS
LINE "Q"

HORIZONTAL SCALE	BRIDGE FILE
1" = 10'	N/A
VERTICAL SCALE	DESIGNATION
1" = 10'	1700135
SURVEY BOOK	SHEETS
N/A	150 of 241
CONTRACT	PROJECT
R-41529	1700135

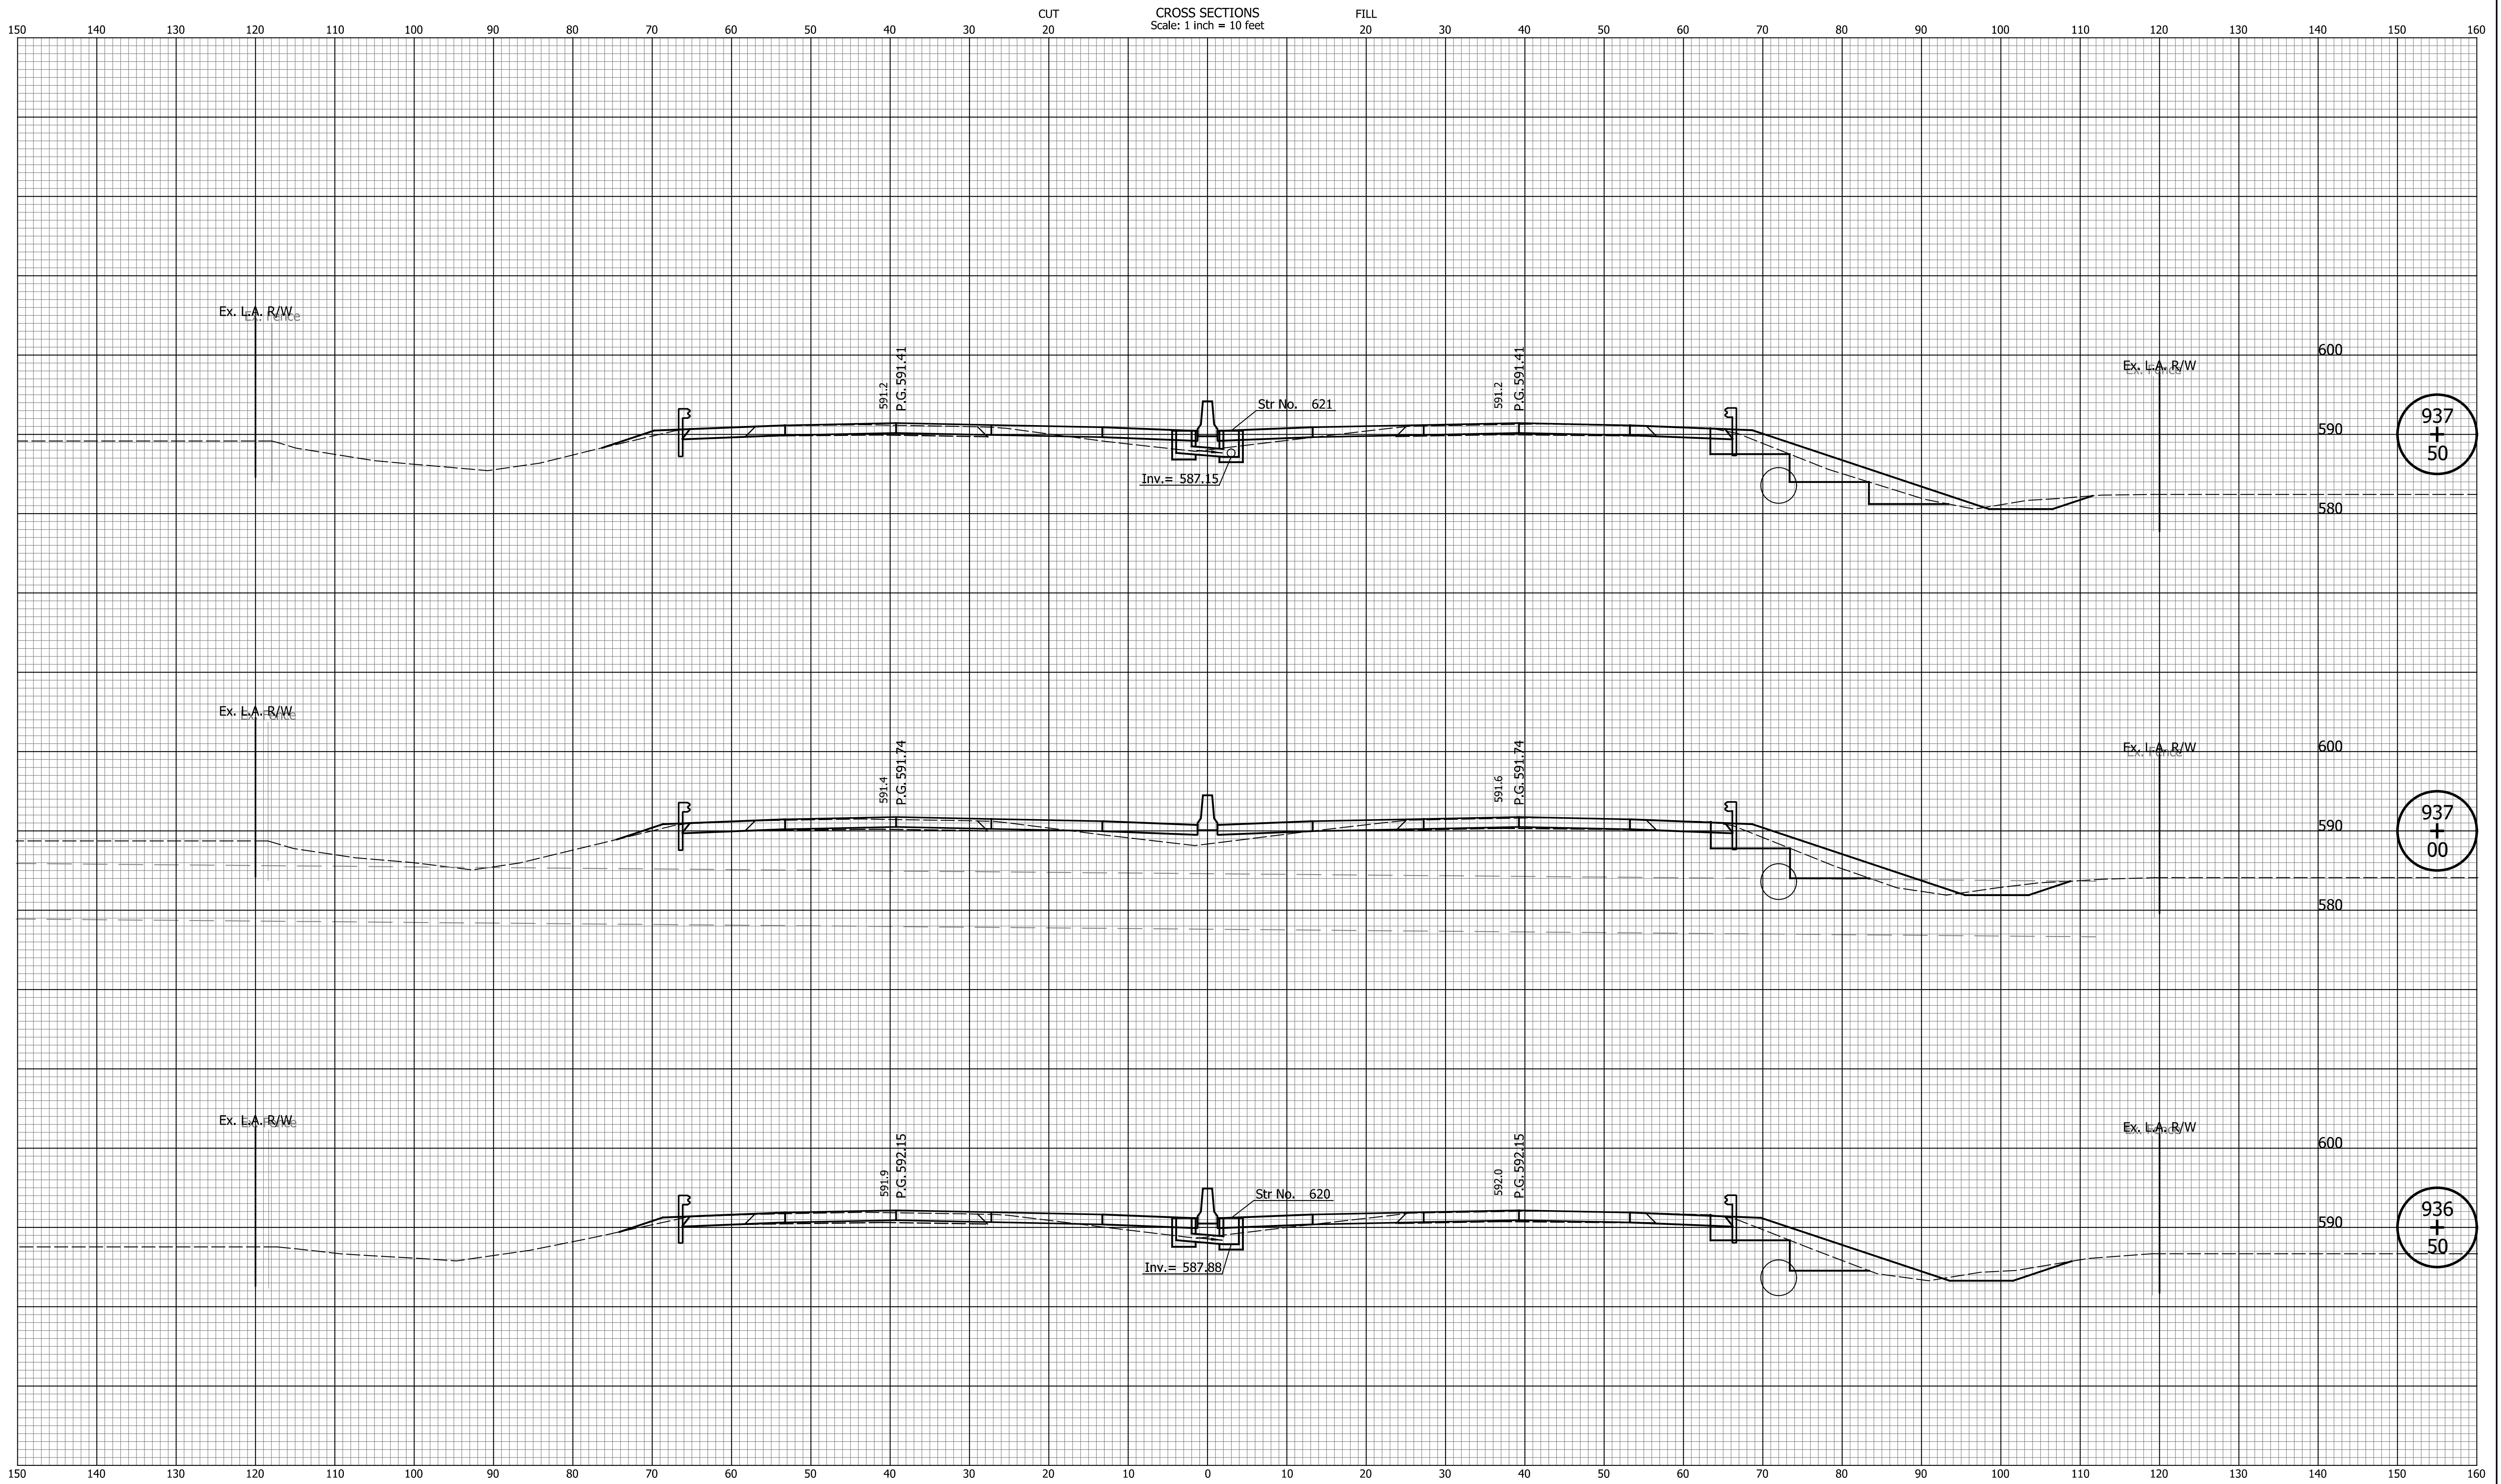

DATE	REVISION


RECOMMENDED FOR APPROVAL	DESIGN ENGINEER	MM/DD/20YY	DATE
DESIGNED: ZLM	DRAWN: BAD		
CHECKED: CDH	CHECKED: PKW		

INDIANA
DEPARTMENT OF TRANSPORTATION

CROSS SECTIONS
LINE "Q"

HORIZONTAL SCALE	BRIDGE FILE
1" = 10'	N/A
VERTICAL SCALE	DESIGNATION
1" = 10'	1700135
SURVEY BOOK	SHEETS
N/A	151 of 241
CONTRACT	PROJECT
R-41529	1700135

I:\a\c\p\c\p\Indiana_State.tbl

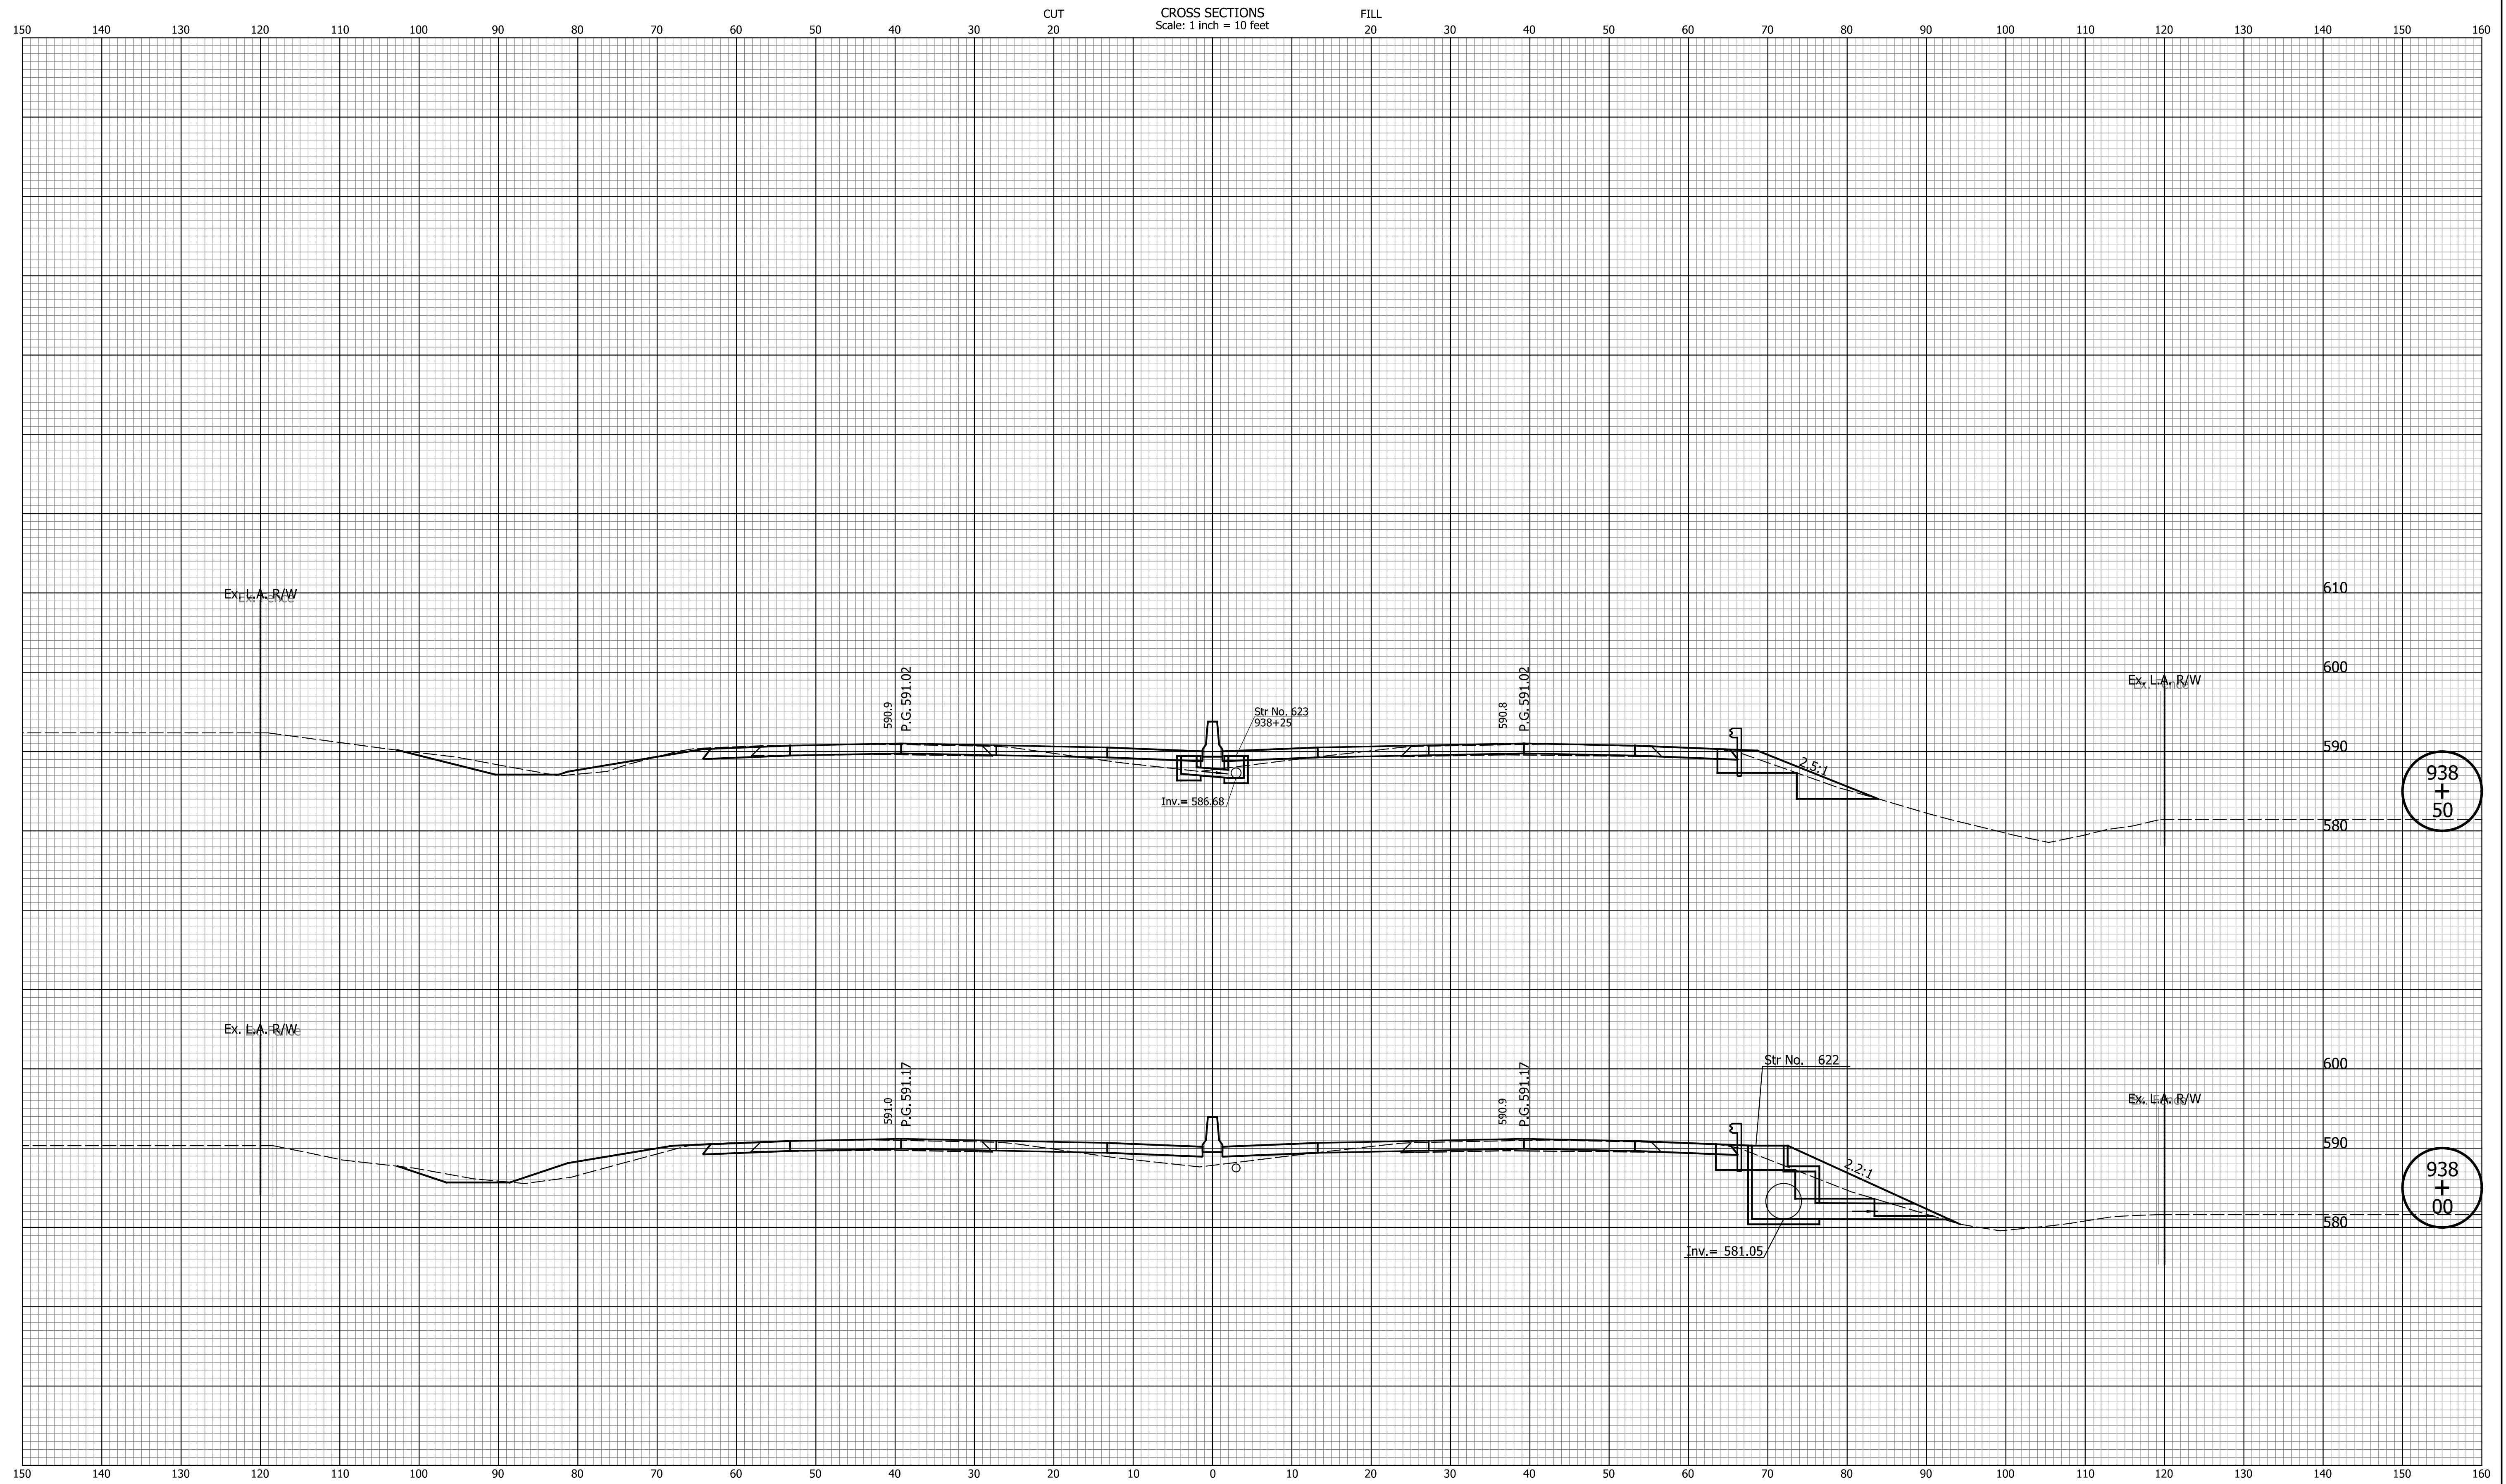

938
+
50

938
+
00

DATE	REVISION


RECOMMENDED FOR APPROVAL	DESIGN ENGINEER	MM/DD/20YY	DATE
DESIGNED: ZLM	DRAWN: BAD		
CHECKED: CDH	CHECKED: PKW		

INDIANA
DEPARTMENT OF TRANSPORTATION

CROSS SECTIONS
LINE "Q"

HORIZONTAL SCALE	BRIDGE FILE
1" = 10'	N/A
VERTICAL SCALE	DESIGNATION
1" = 10'	1700135
SURVEY BOOK	SHEETS
N/A	152 of 241
CONTRACT	PROJECT
R-41529	1700135

Indiana State

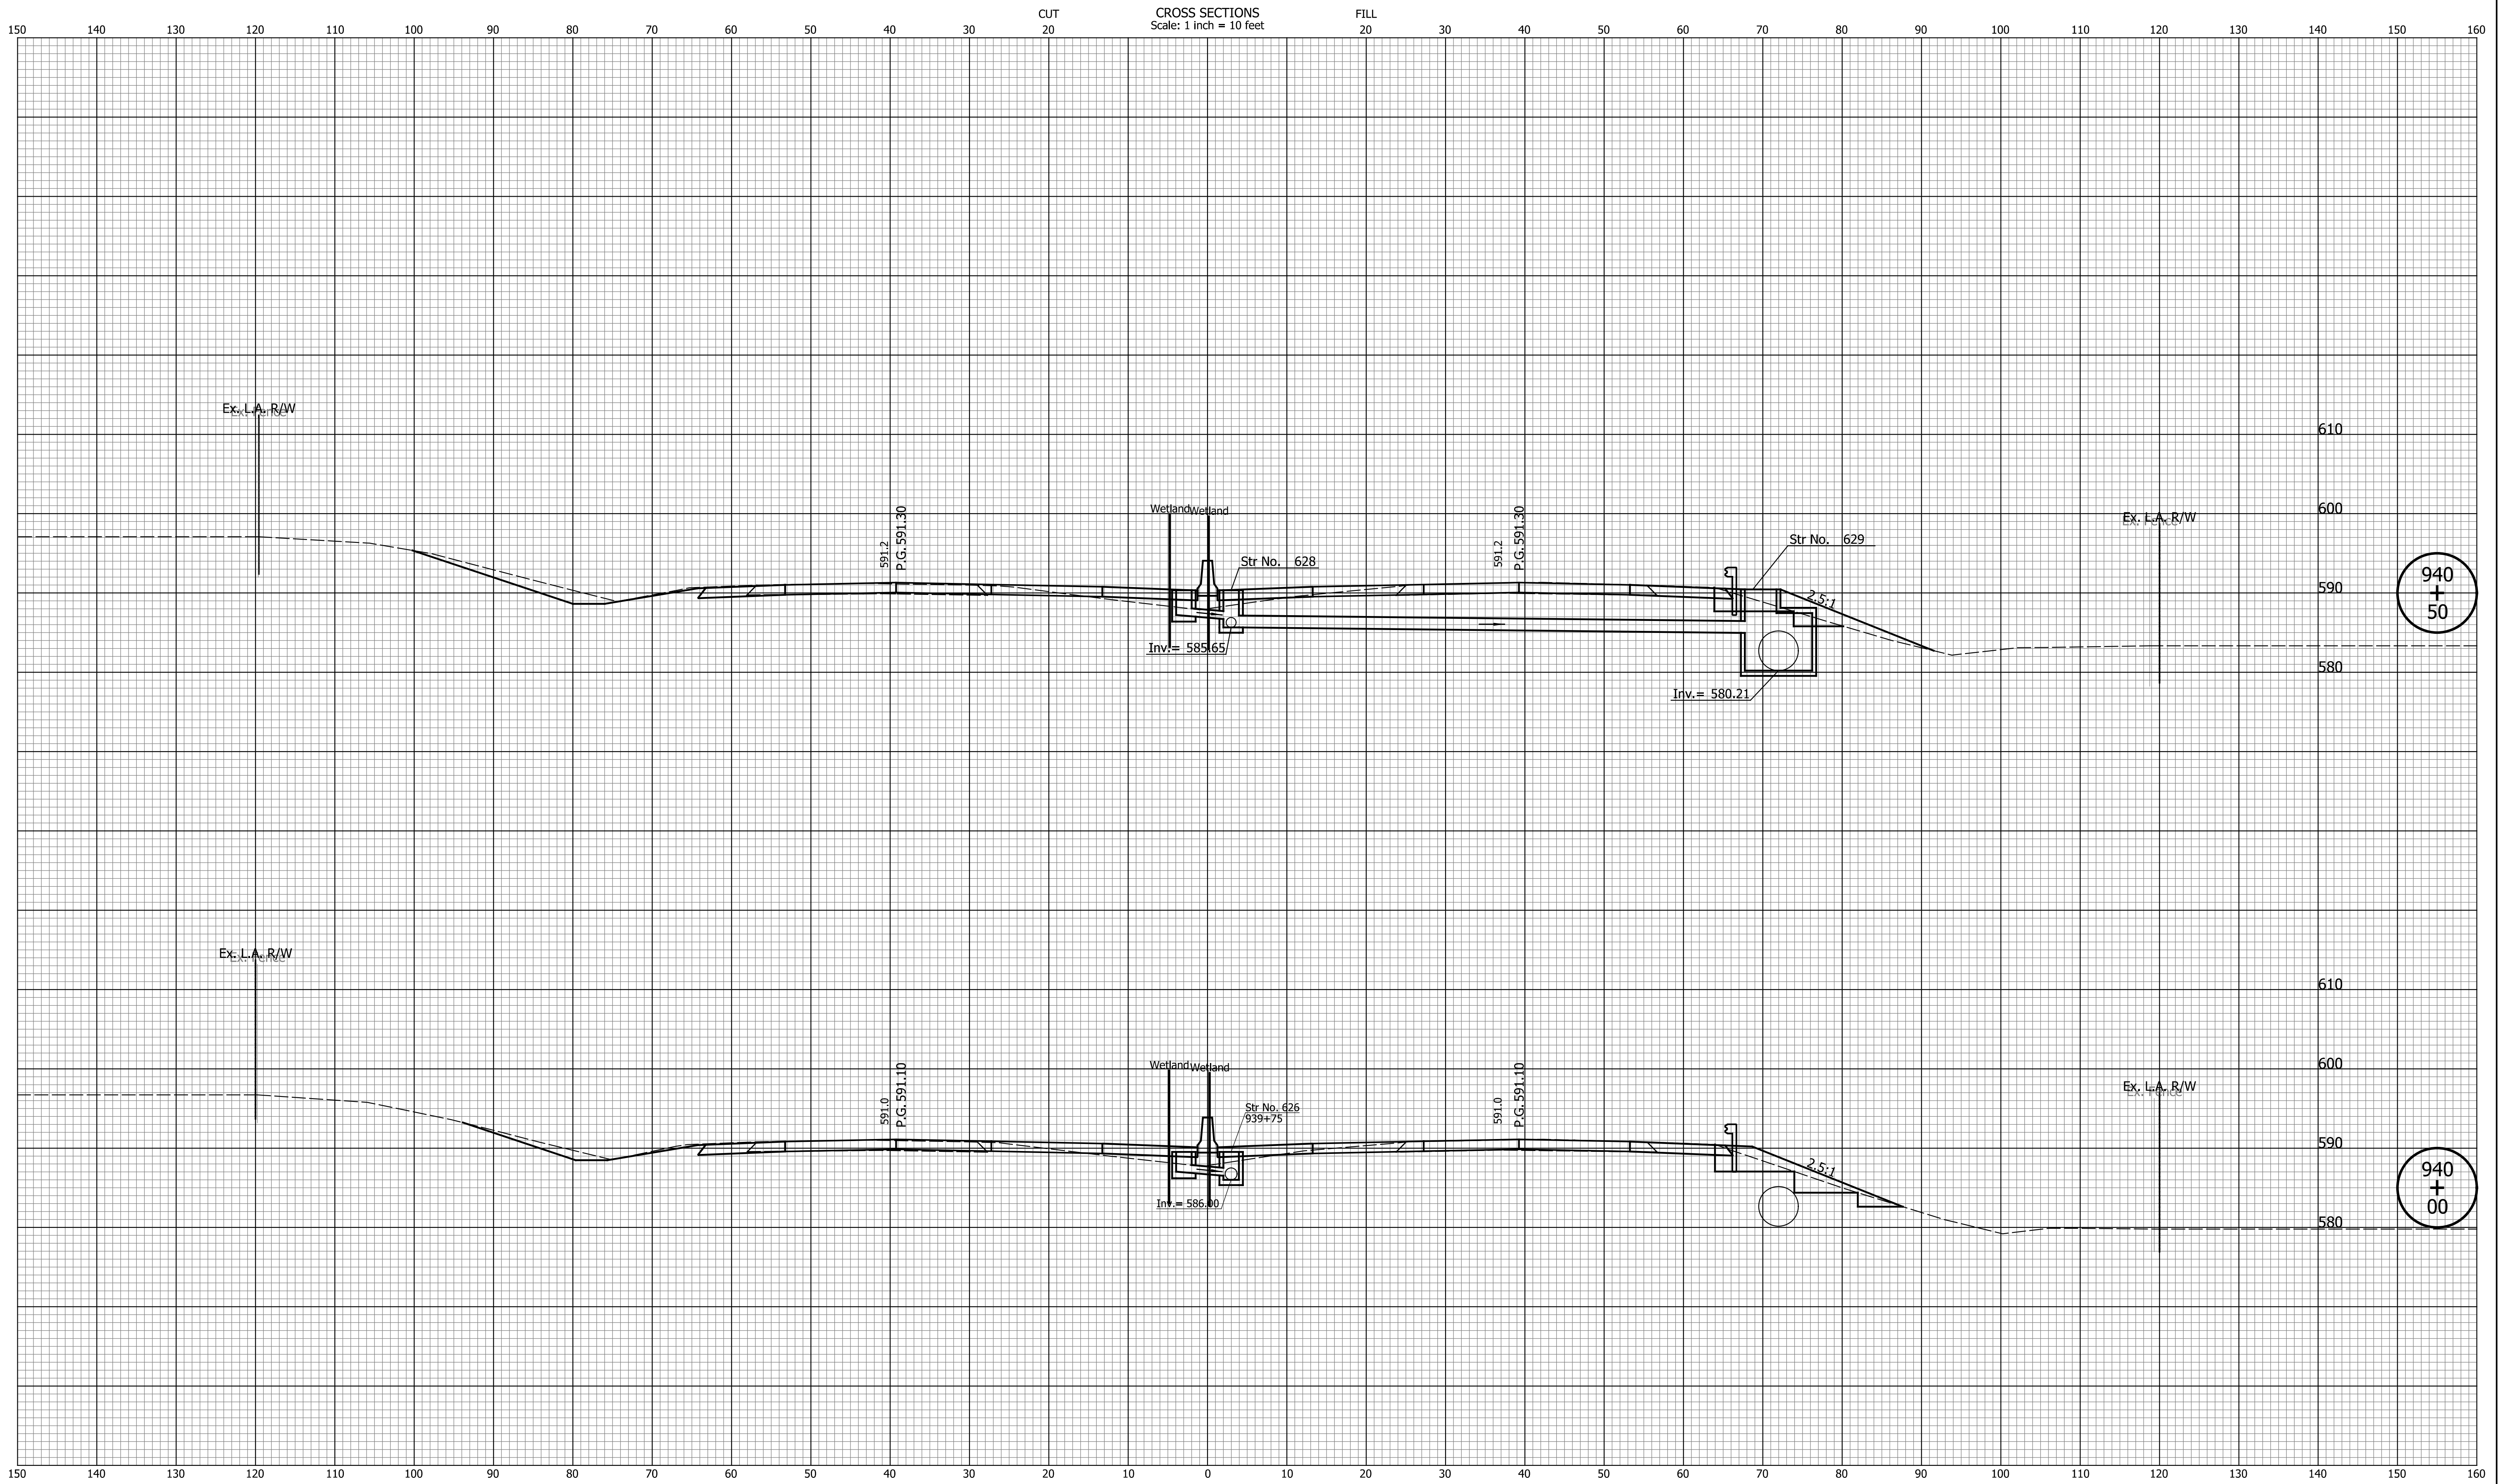

DATE	REVISION

RECOMMENDED FOR APPROVAL	DESIGN ENGINEER	MM/DD/20YY	DATE
DESIGNED: ZLM	DRAWN: BAD		
CHECKED: CDH	CHECKED: PKW		


INDIANA
DEPARTMENT OF TRANSPORTATION

CROSS SECTIONS
LINE "Q"

HORIZONTAL SCALE	BRIDGE FILE
1" = 10'	N/A
VERTICAL SCALE	DESIGNATION
1" = 10'	1700135
SURVEY BOOK	SHEETS
N/A	154 of 241
CONTRACT	PROJECT
R-41529	1700135

I:\a\c\p\c\p\Indiana_State.tbl

150 140 130 120 110 100 90 80 70 60 50 40 30 20 CUT 20 CROSS SECTIONS Scale: 1 inch = 10 feet FILL 20 30 40 50 60 70 80 90 100 110 120 130 140 150 160

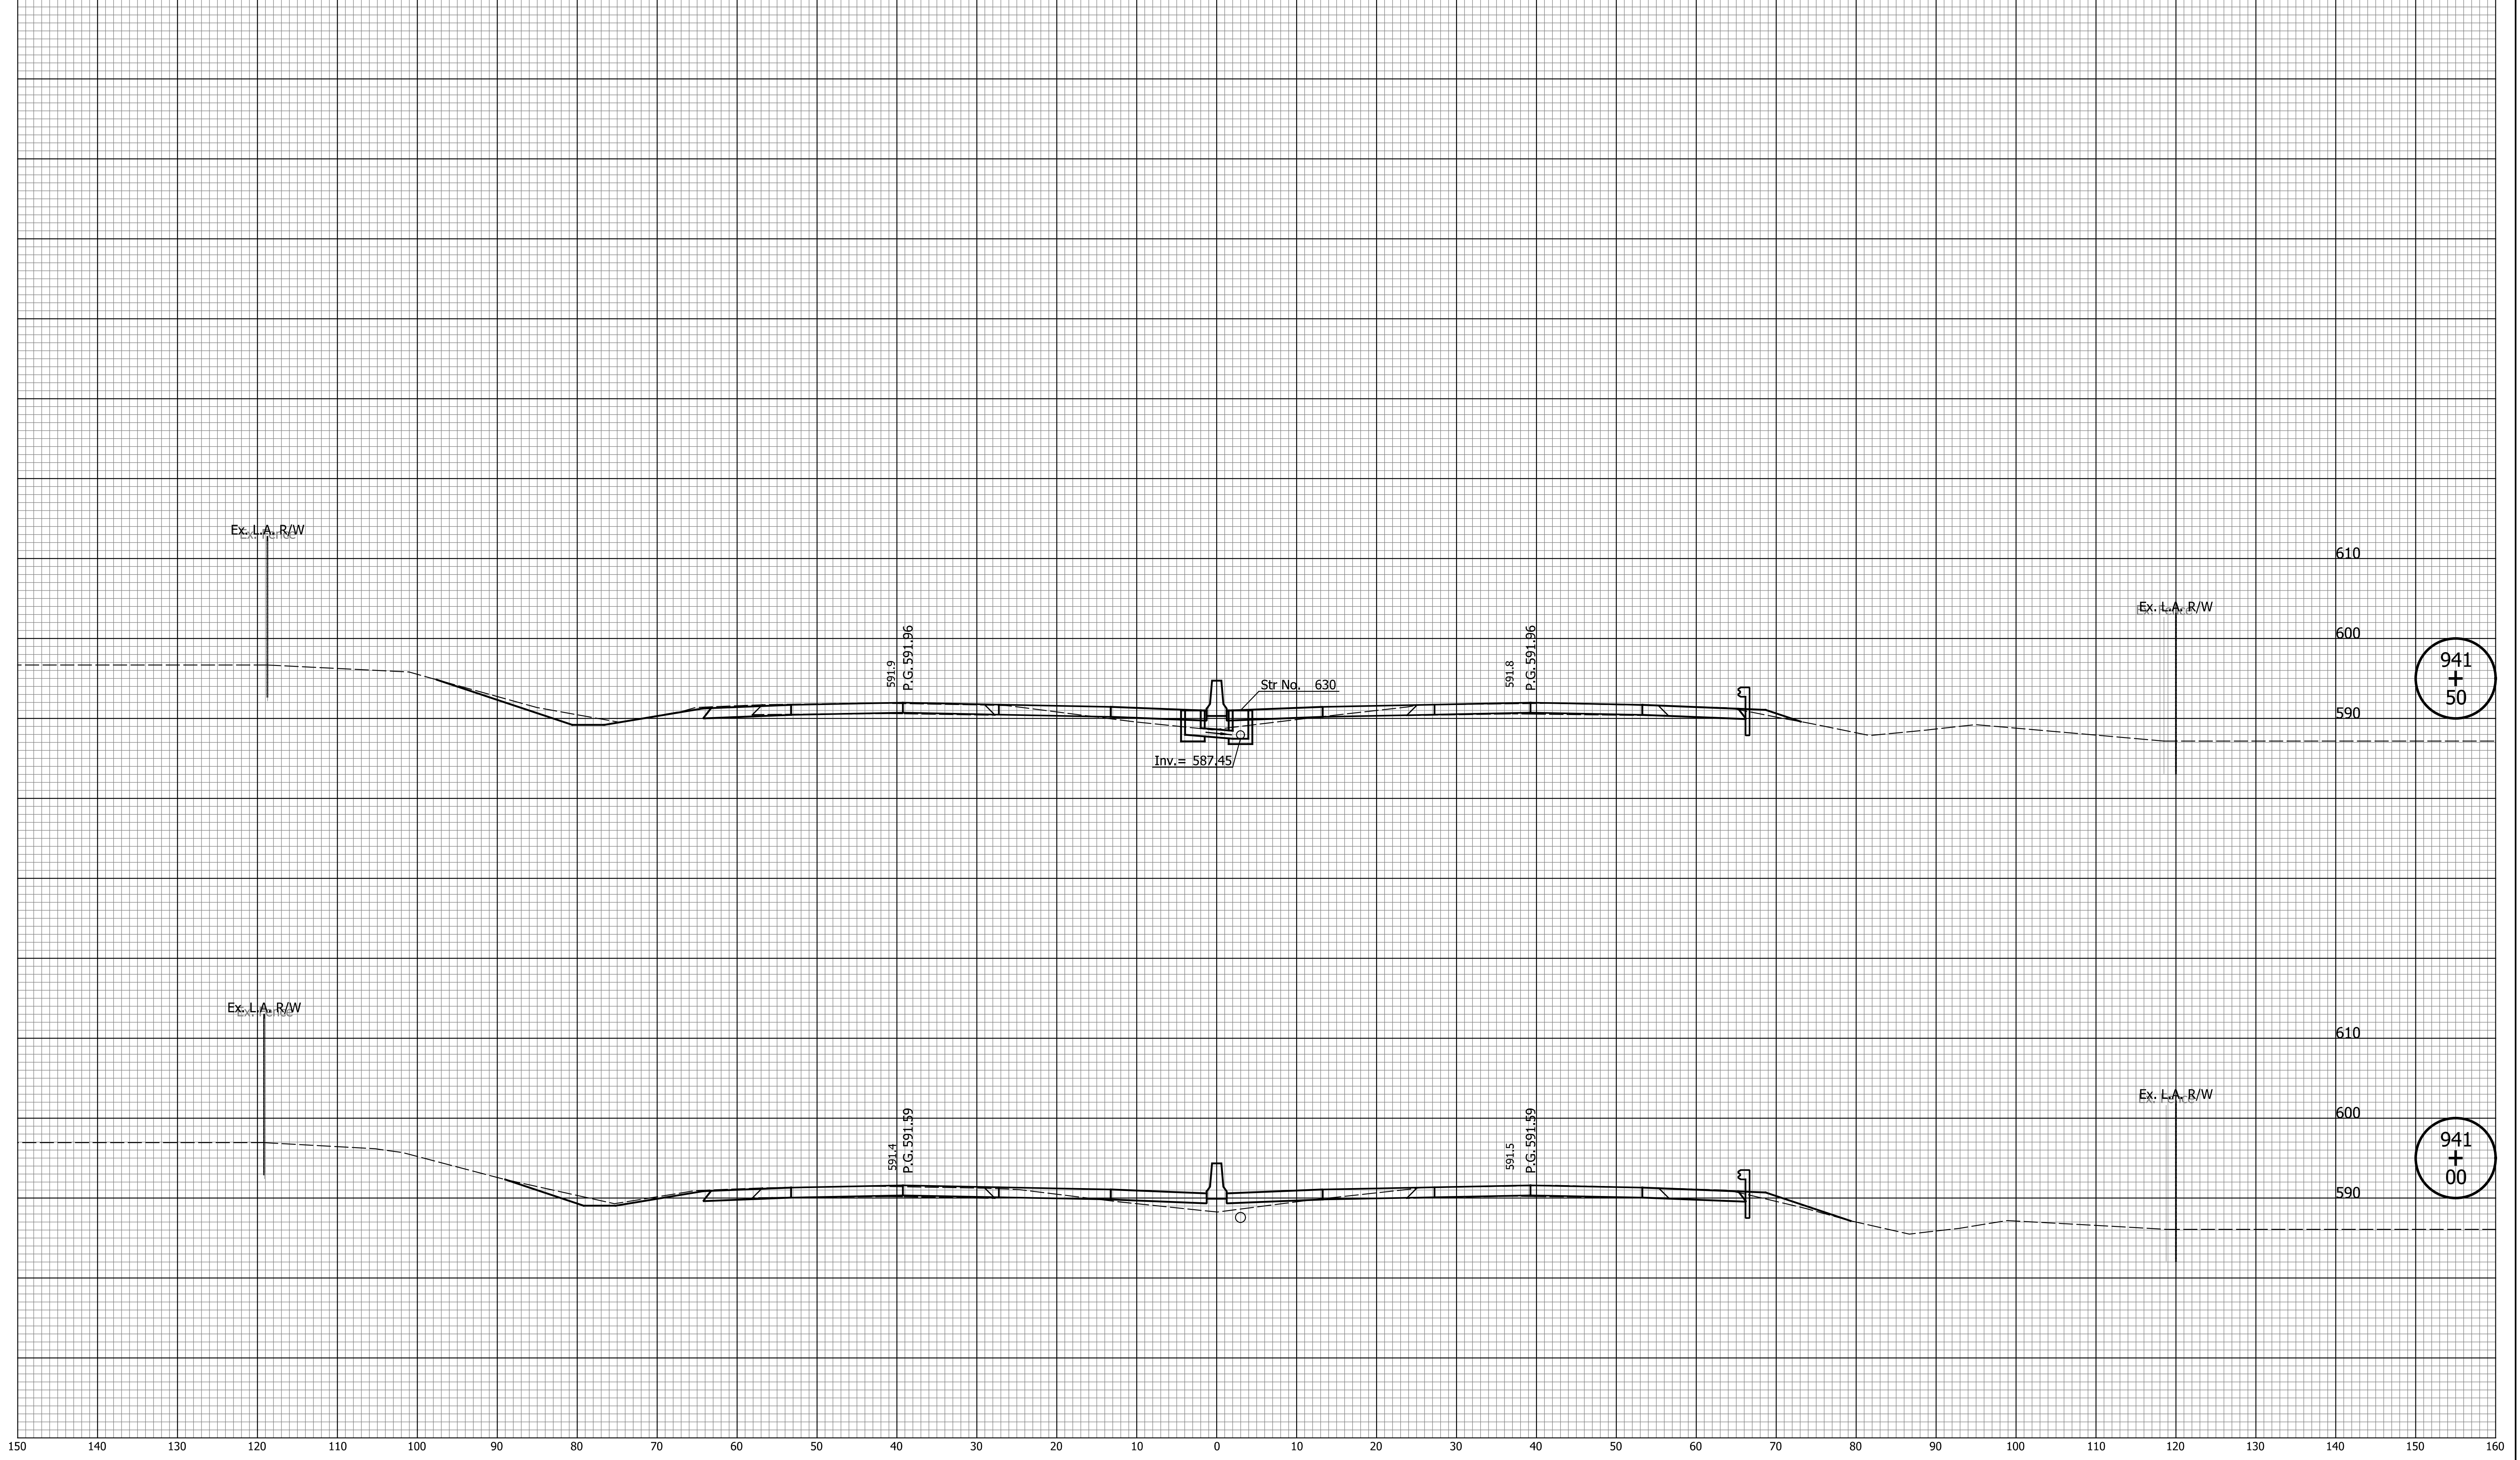

941
+
50

941
+
00

DATE	REVISION


RECOMMENDED FOR APPROVAL	DESIGN ENGINEER	MM/DD/20YY
DESIGNED: ZLM	DRAWN: BAD	DATE
CHECKED: CDH	CHECKED: PKW	

INDIANA
DEPARTMENT OF TRANSPORTATION

CROSS SECTIONS
LINE "Q"

HORIZONTAL SCALE	BRIDGE FILE
1" = 10'	N/A
VERTICAL SCALE	DESIGNATION
1" = 10'	1700135
SURVEY BOOK	SHEETS
N/A	155 of 241
CONTRACT	PROJECT
R-41529	1700135

Indiana State

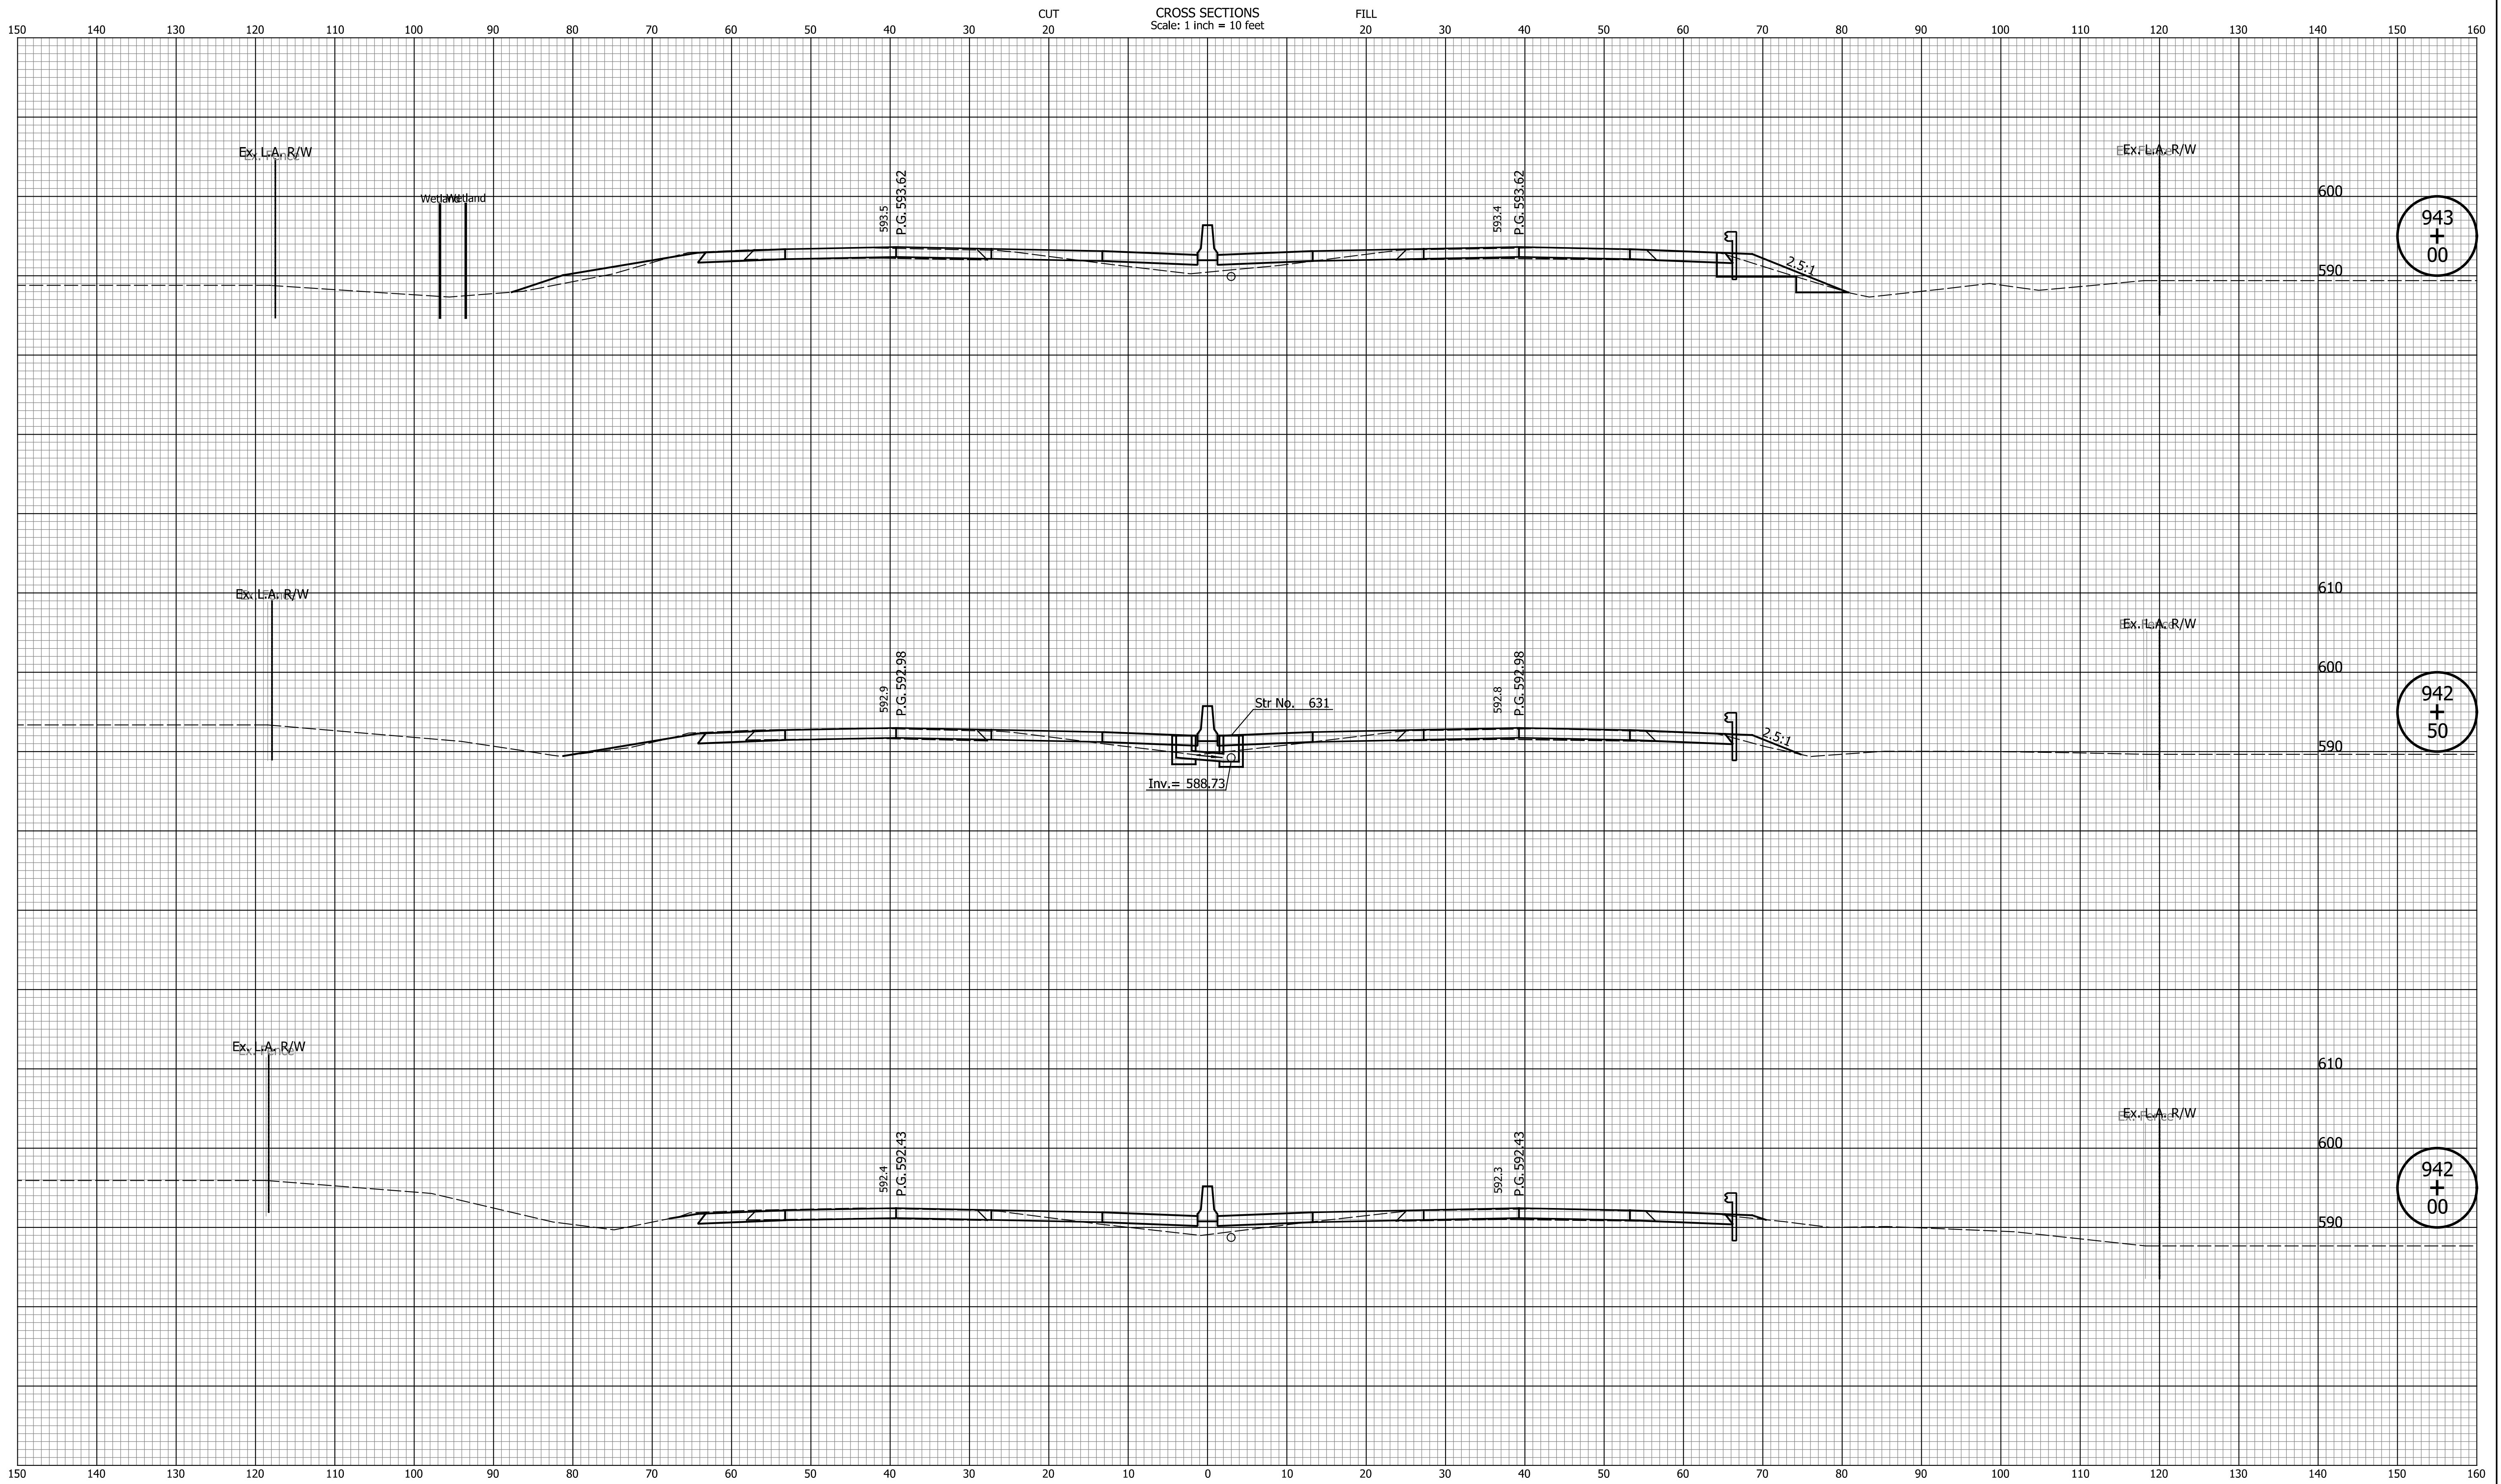


DATE	REVISION

RECOMMENDED FOR APPROVAL	DESIGN ENGINEER	MM/DD/20YY
DESIGNED: ZLM	DRAWN: BAD	DATE
CHECKED: CDH	CHECKED: PKW	

INDIANA
DEPARTMENT OF TRANSPORTATION

CROSS SECTIONS
LINE "Q"

HORIZONTAL SCALE	BRIDGE FILE
1" = 10'	N/A
VERTICAL SCALE	DESIGNATION
1" = 10'	1700135
SURVEY BOOK	SHEETS
N/A	156 of 241
CONTRACT	PROJECT
R-41529	1700135

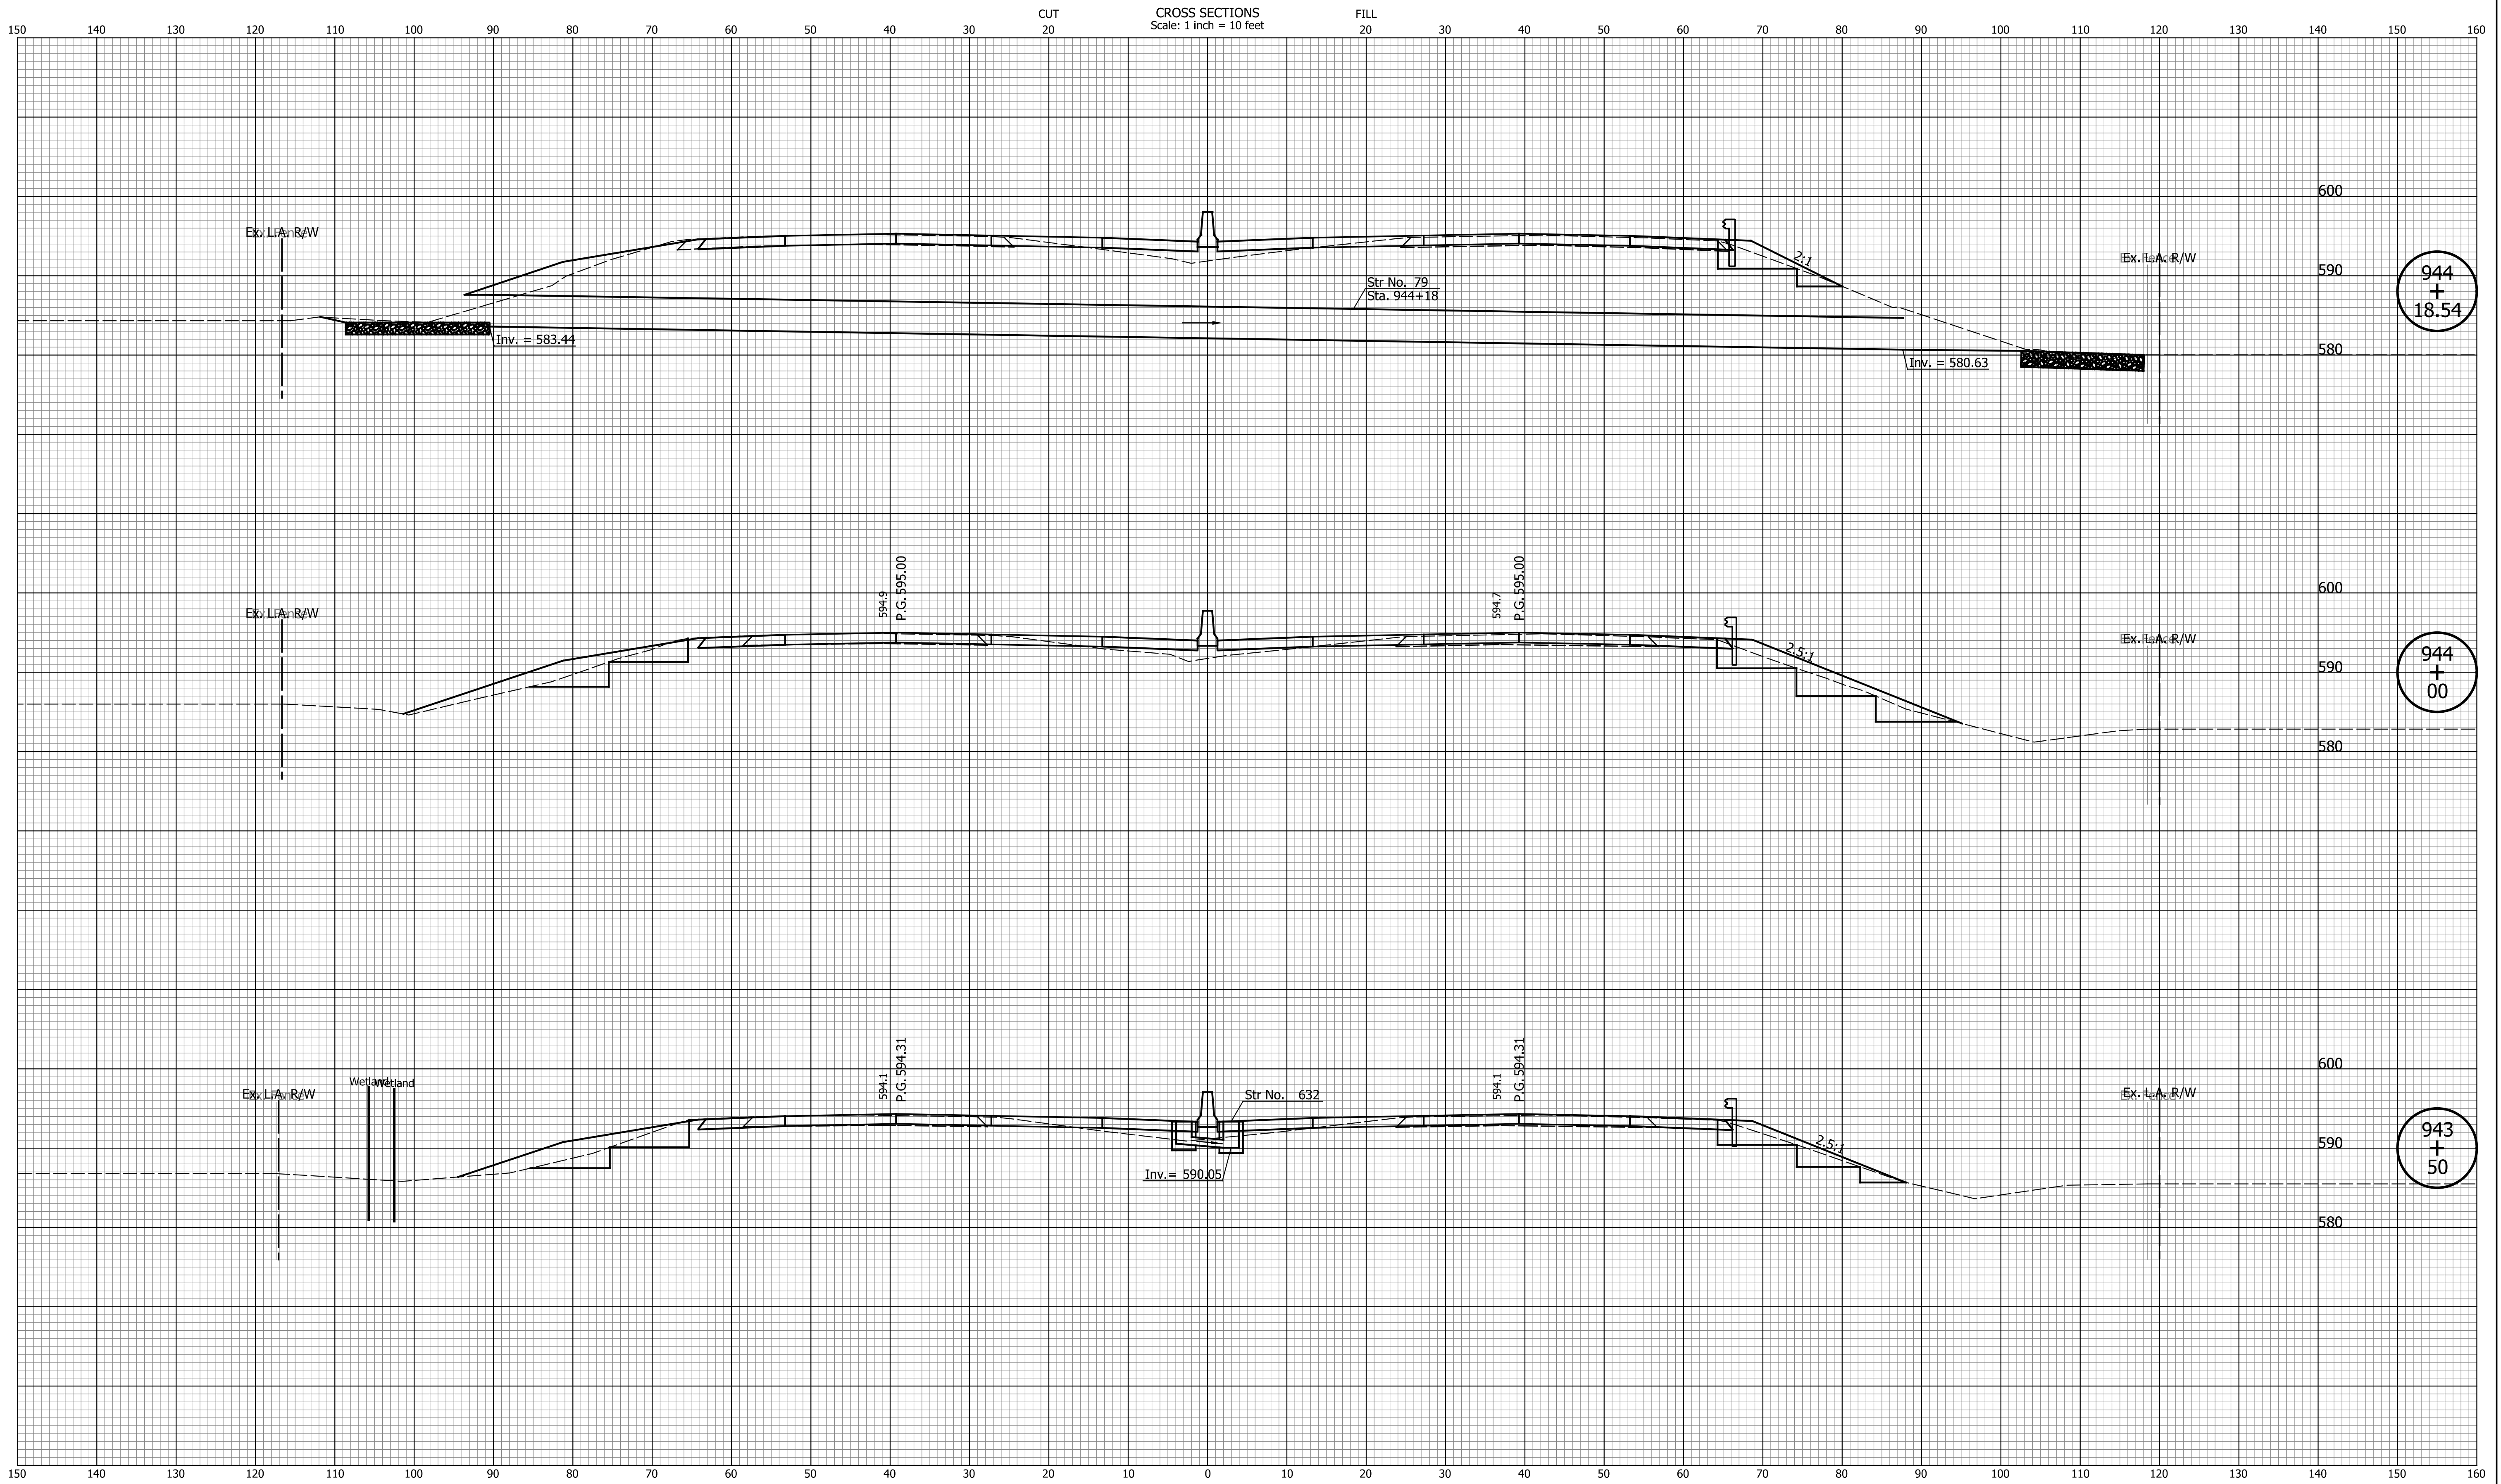


DATE	REVISION

RECOMMENDED FOR APPROVAL	DESIGN ENGINEER	MM/DD/20YY	DATE
DESIGNED: ZLM	DRAWN: BAD		
CHECKED: CDH	CHECKED: PKW		

INDIANA
DEPARTMENT OF TRANSPORTATION

CROSS SECTIONS
LINE "Q"

HORIZONTAL SCALE	BRIDGE FILE
1" = 10'	N/A
VERTICAL SCALE	DESIGNATION
1" = 10'	1700135
SURVEY BOOK	SHEETS
N/A	157 of 241
CONTRACT	PROJECT
R-41529	1700135

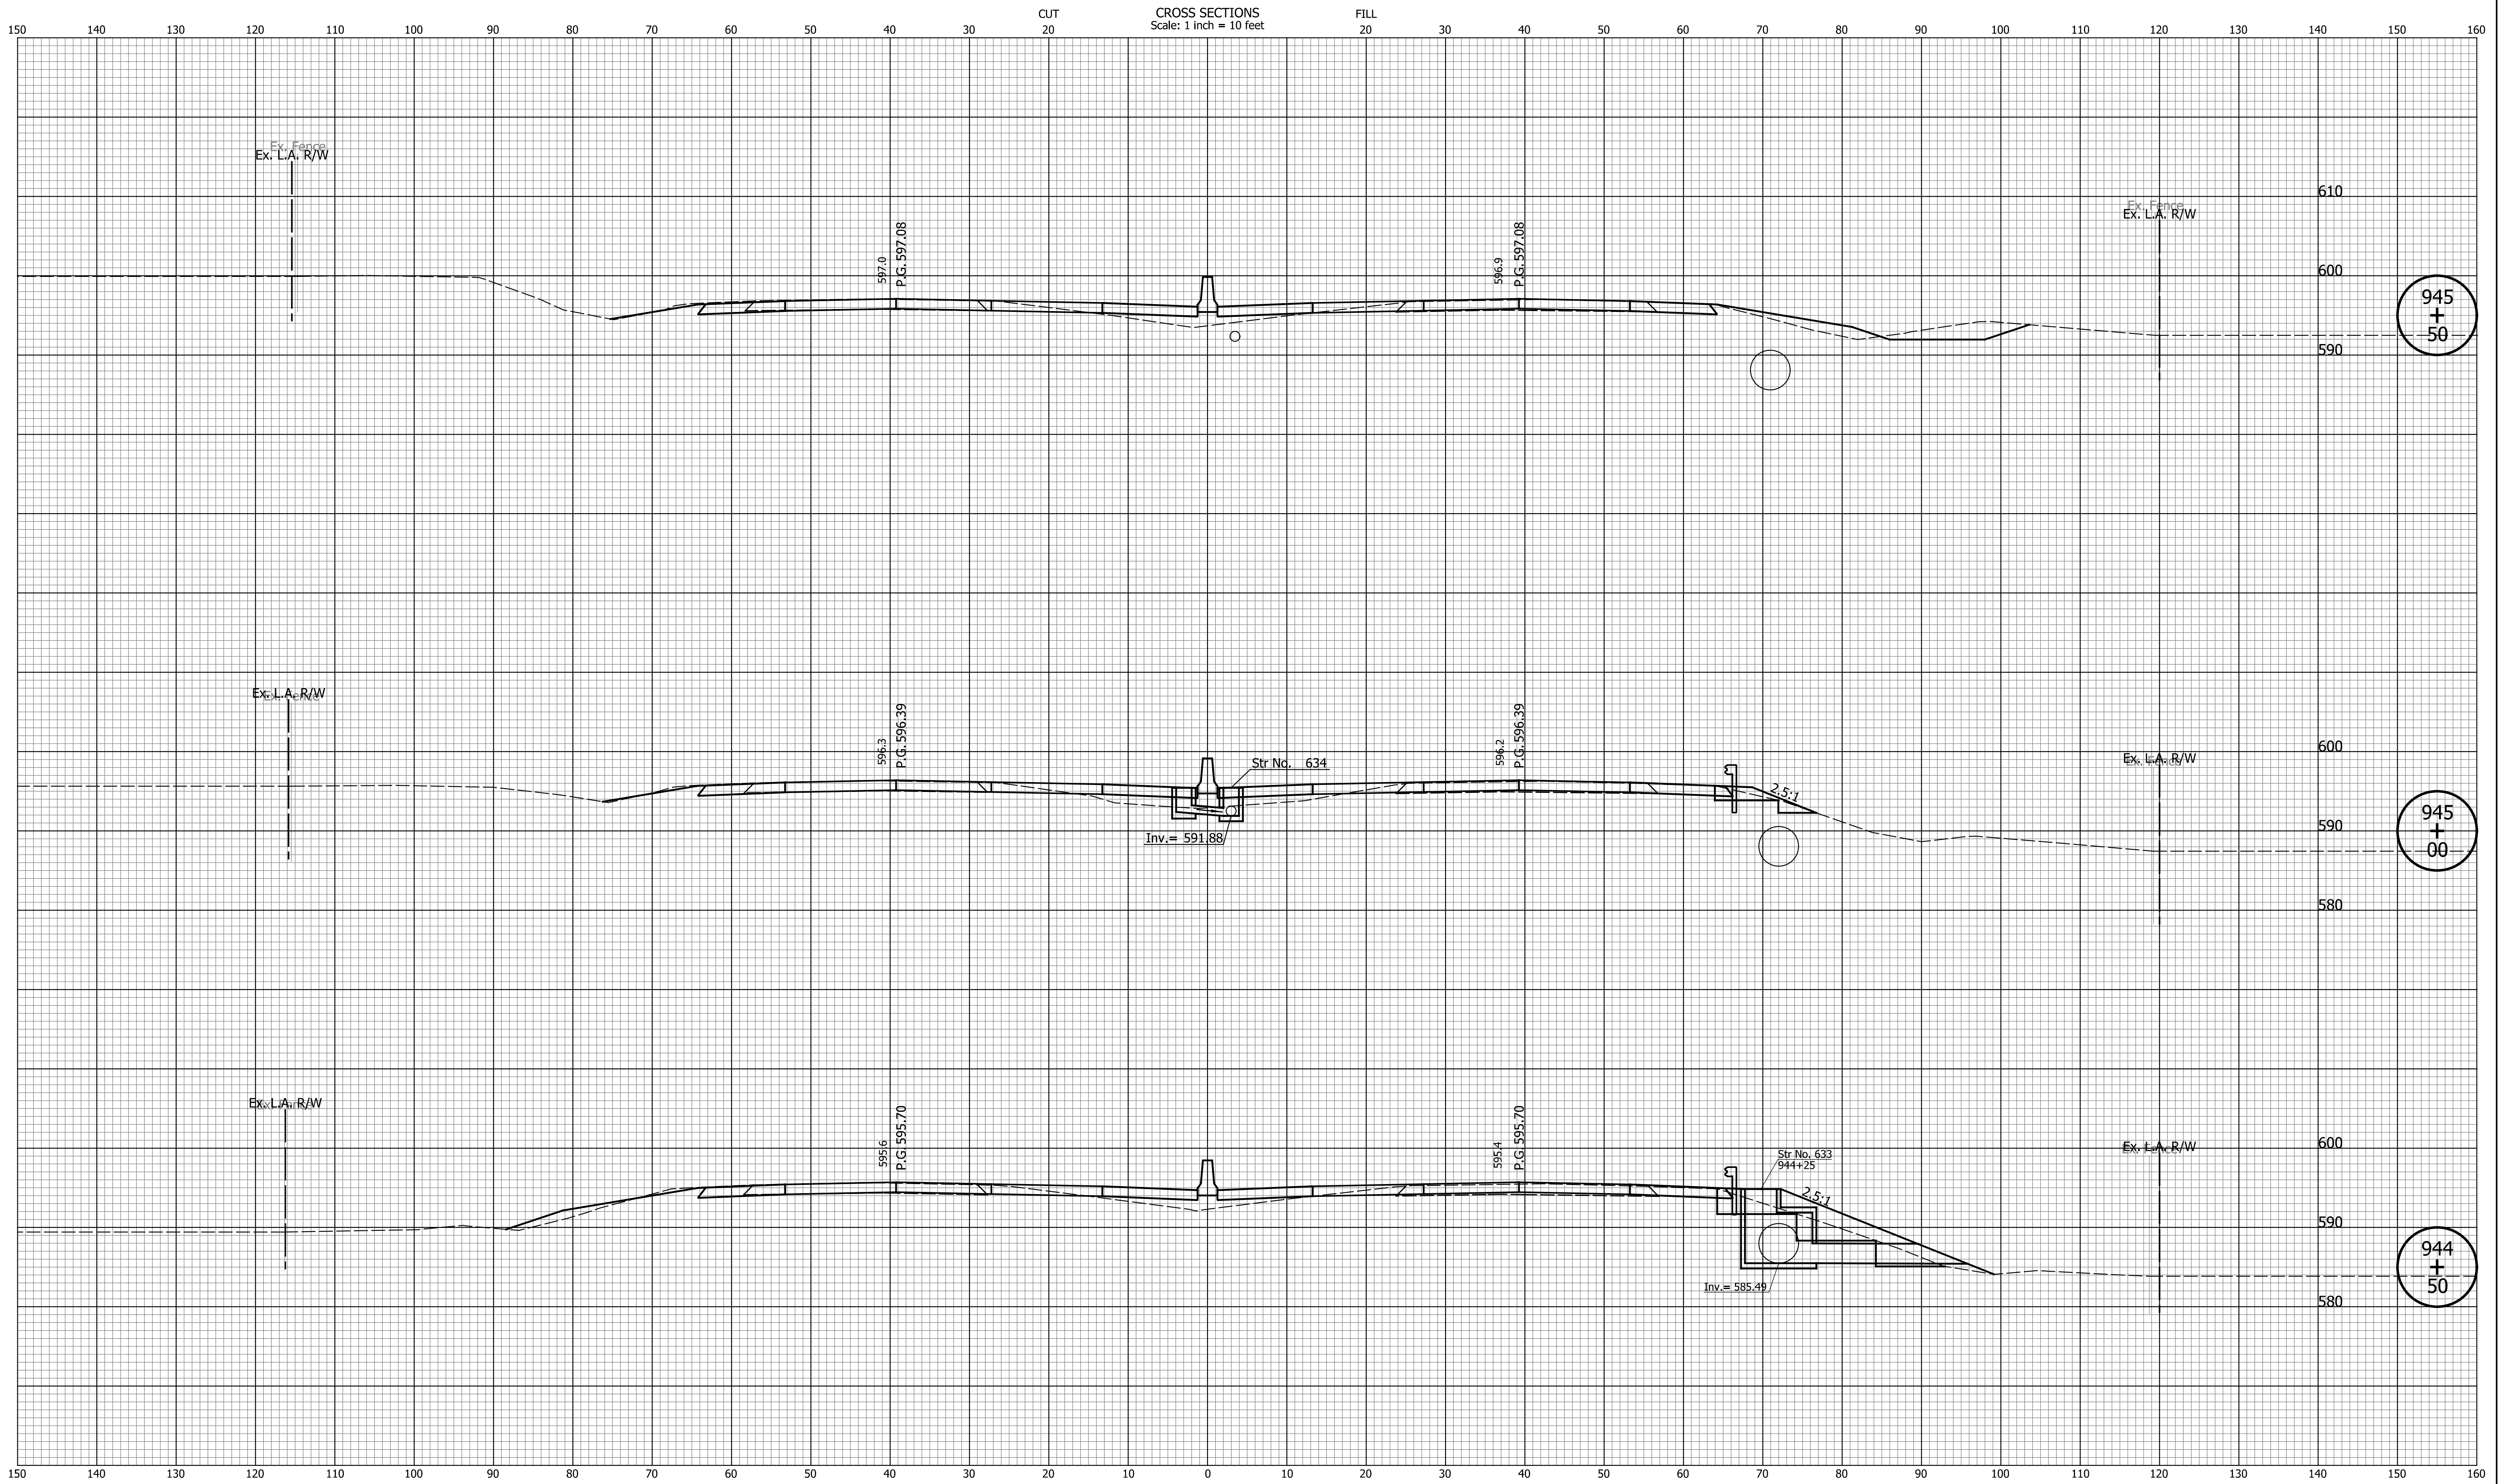


DATE	REVISION

RECOMMENDED FOR APPROVAL	DESIGN ENGINEER	MM/DD/20YY
DESIGNED: ZLM	DRAWN: BAD	DATE
CHECKED: CDH	CHECKED: PKW	

INDIANA DEPARTMENT OF TRANSPORTATION
CROSS SECTIONS LINE "Q"

HORIZONTAL SCALE 1" = 10'	BRIDGE FILE N/A
VERTICAL SCALE 1" = 10'	DESIGNATION 1700135
SURVEY BOOK N/A	SHEETS 158 of 241
CONTRACT R-41529	PROJECT 1700135

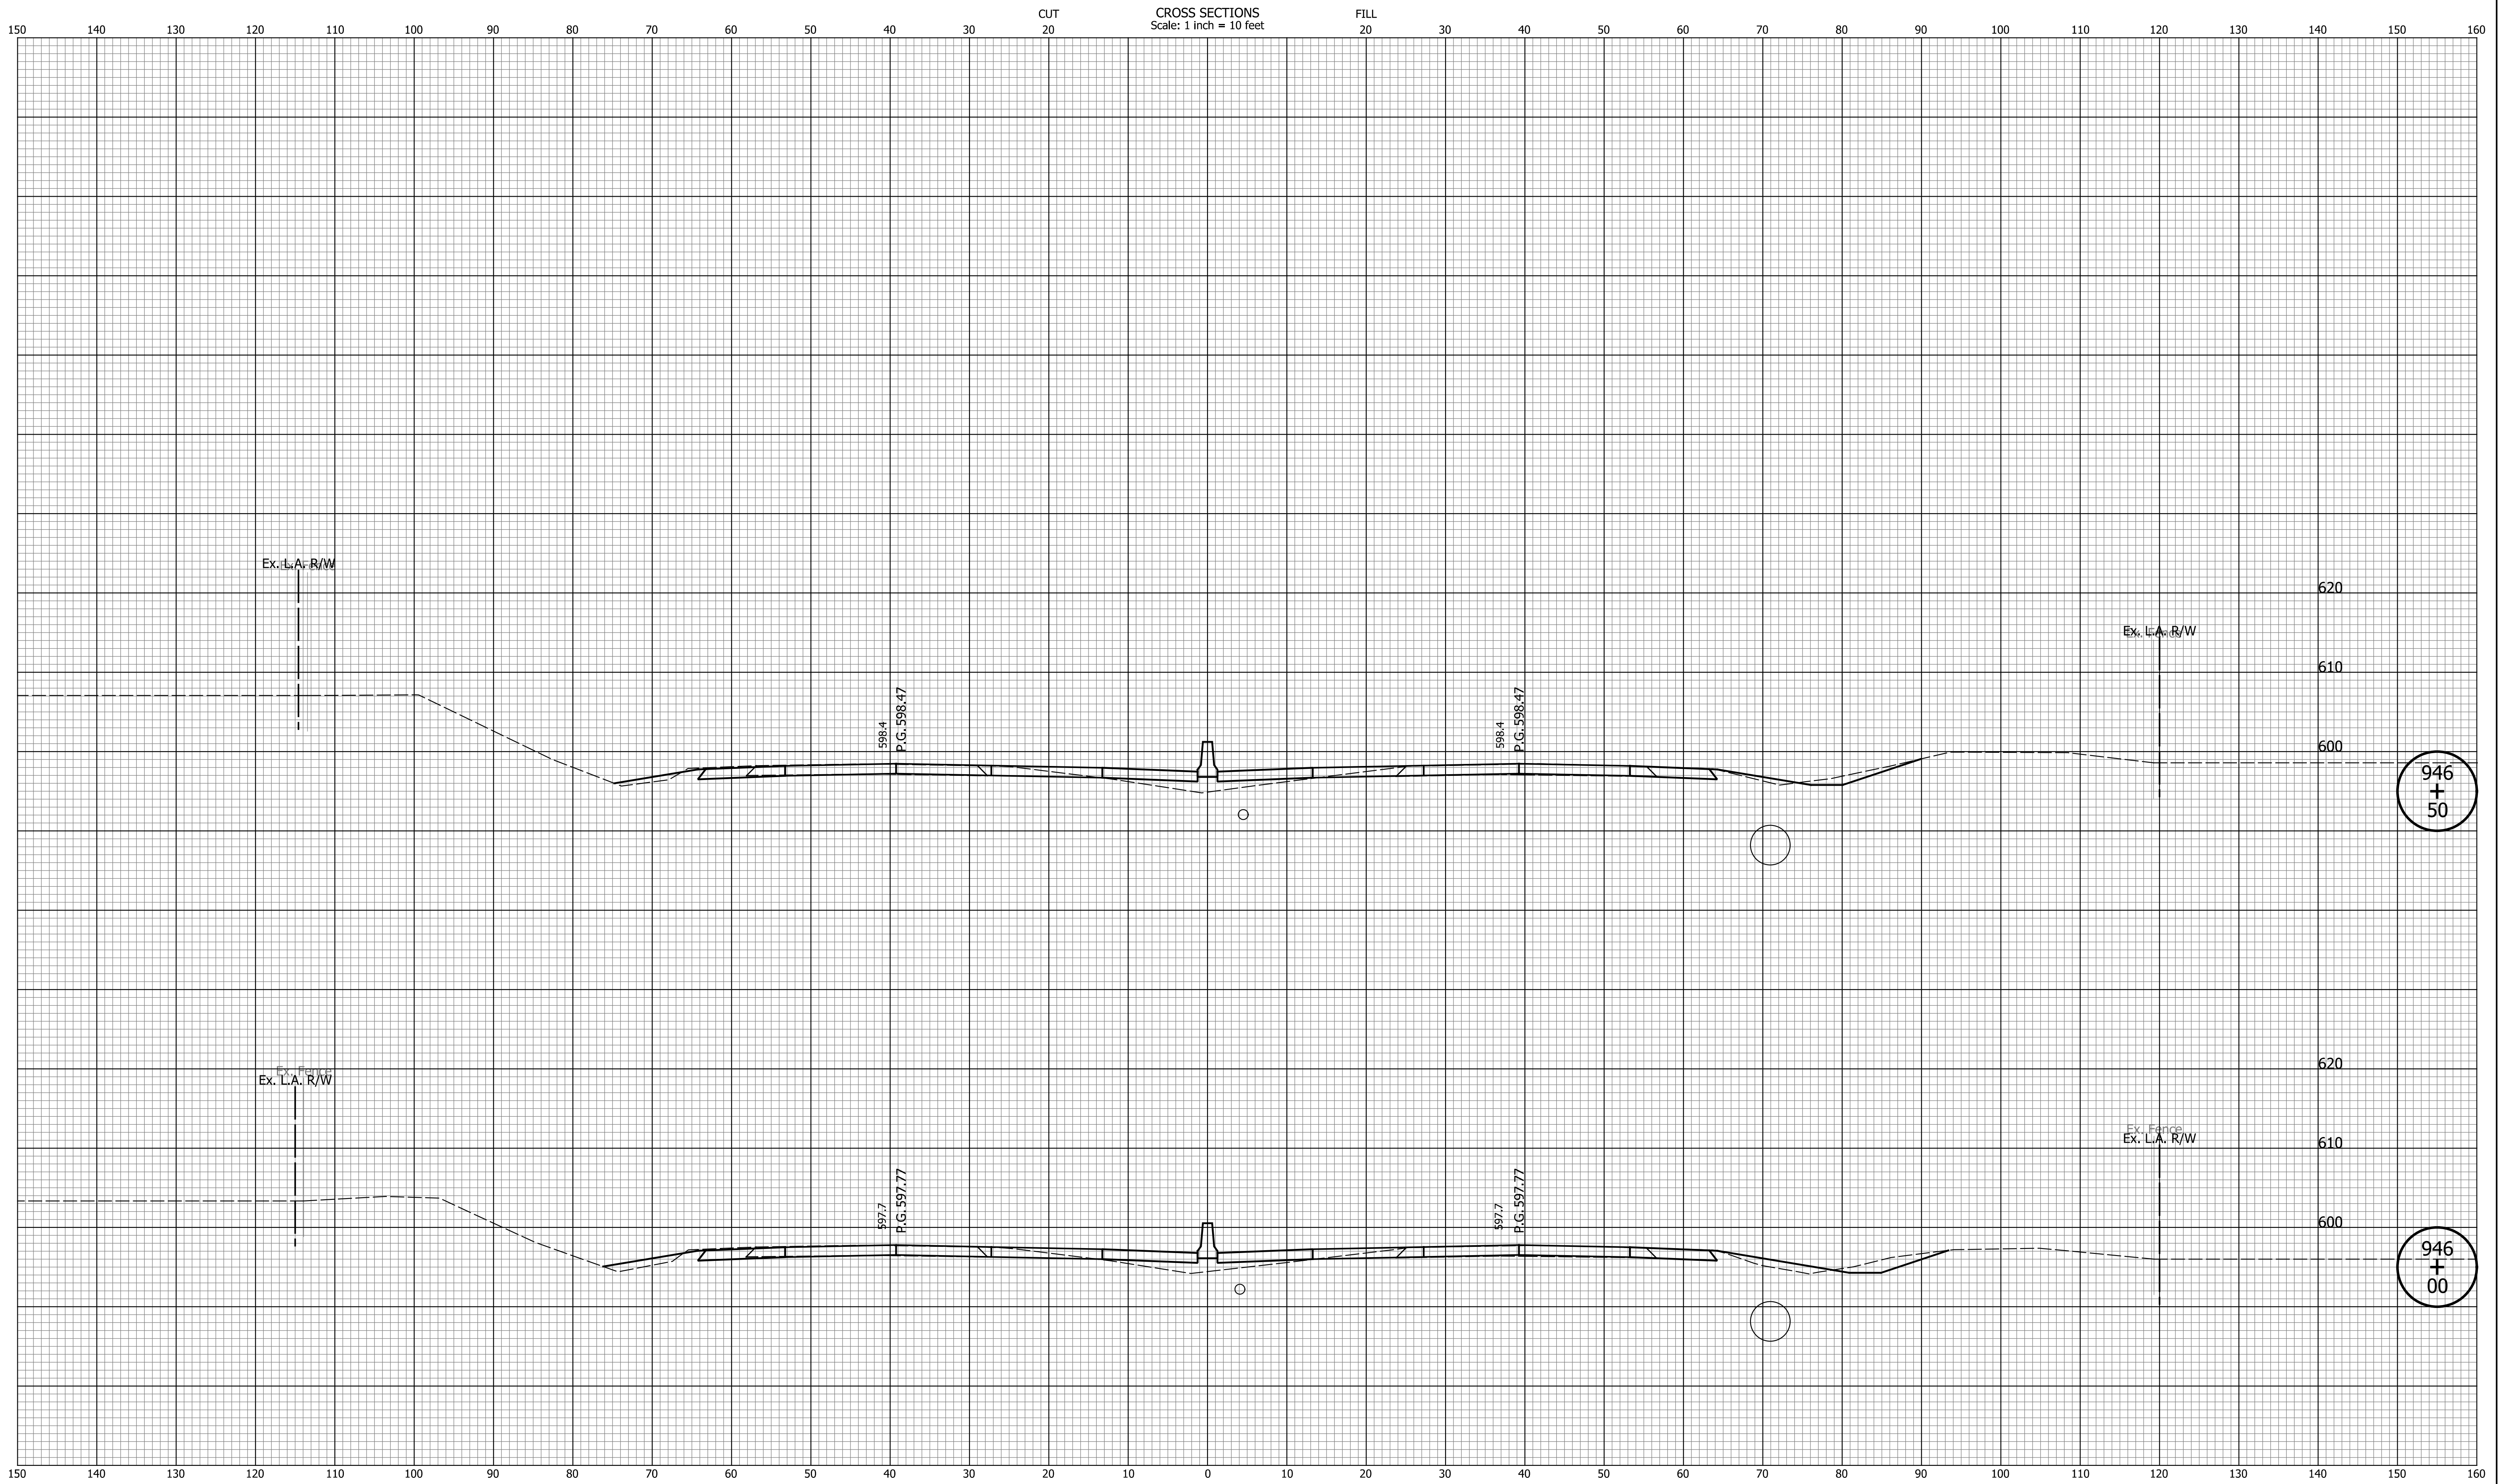

946
+
50

946
+
00


DATE	REVISION

RECOMMENDED FOR APPROVAL _____	DESIGN ENGINEER _____	MM/DD/20YY _____
DESIGNED: _____ ZLM _____	DRAWN: _____ BAD _____	
CHECKED: _____ CDH _____	CHECKED: _____ PKW _____	

INDIANA
DEPARTMENT OF TRANSPORTATION

CROSS SECTIONS
LINE "Q"

HORIZONTAL SCALE 1" = 10'	BRIDGE FILE N/A
VERTICAL SCALE 1" = 10'	DESIGNATION 1700135
SURVEY BOOK N/A	SHEETS 159 of 241
CONTRACT R-41529	PROJECT 1700135

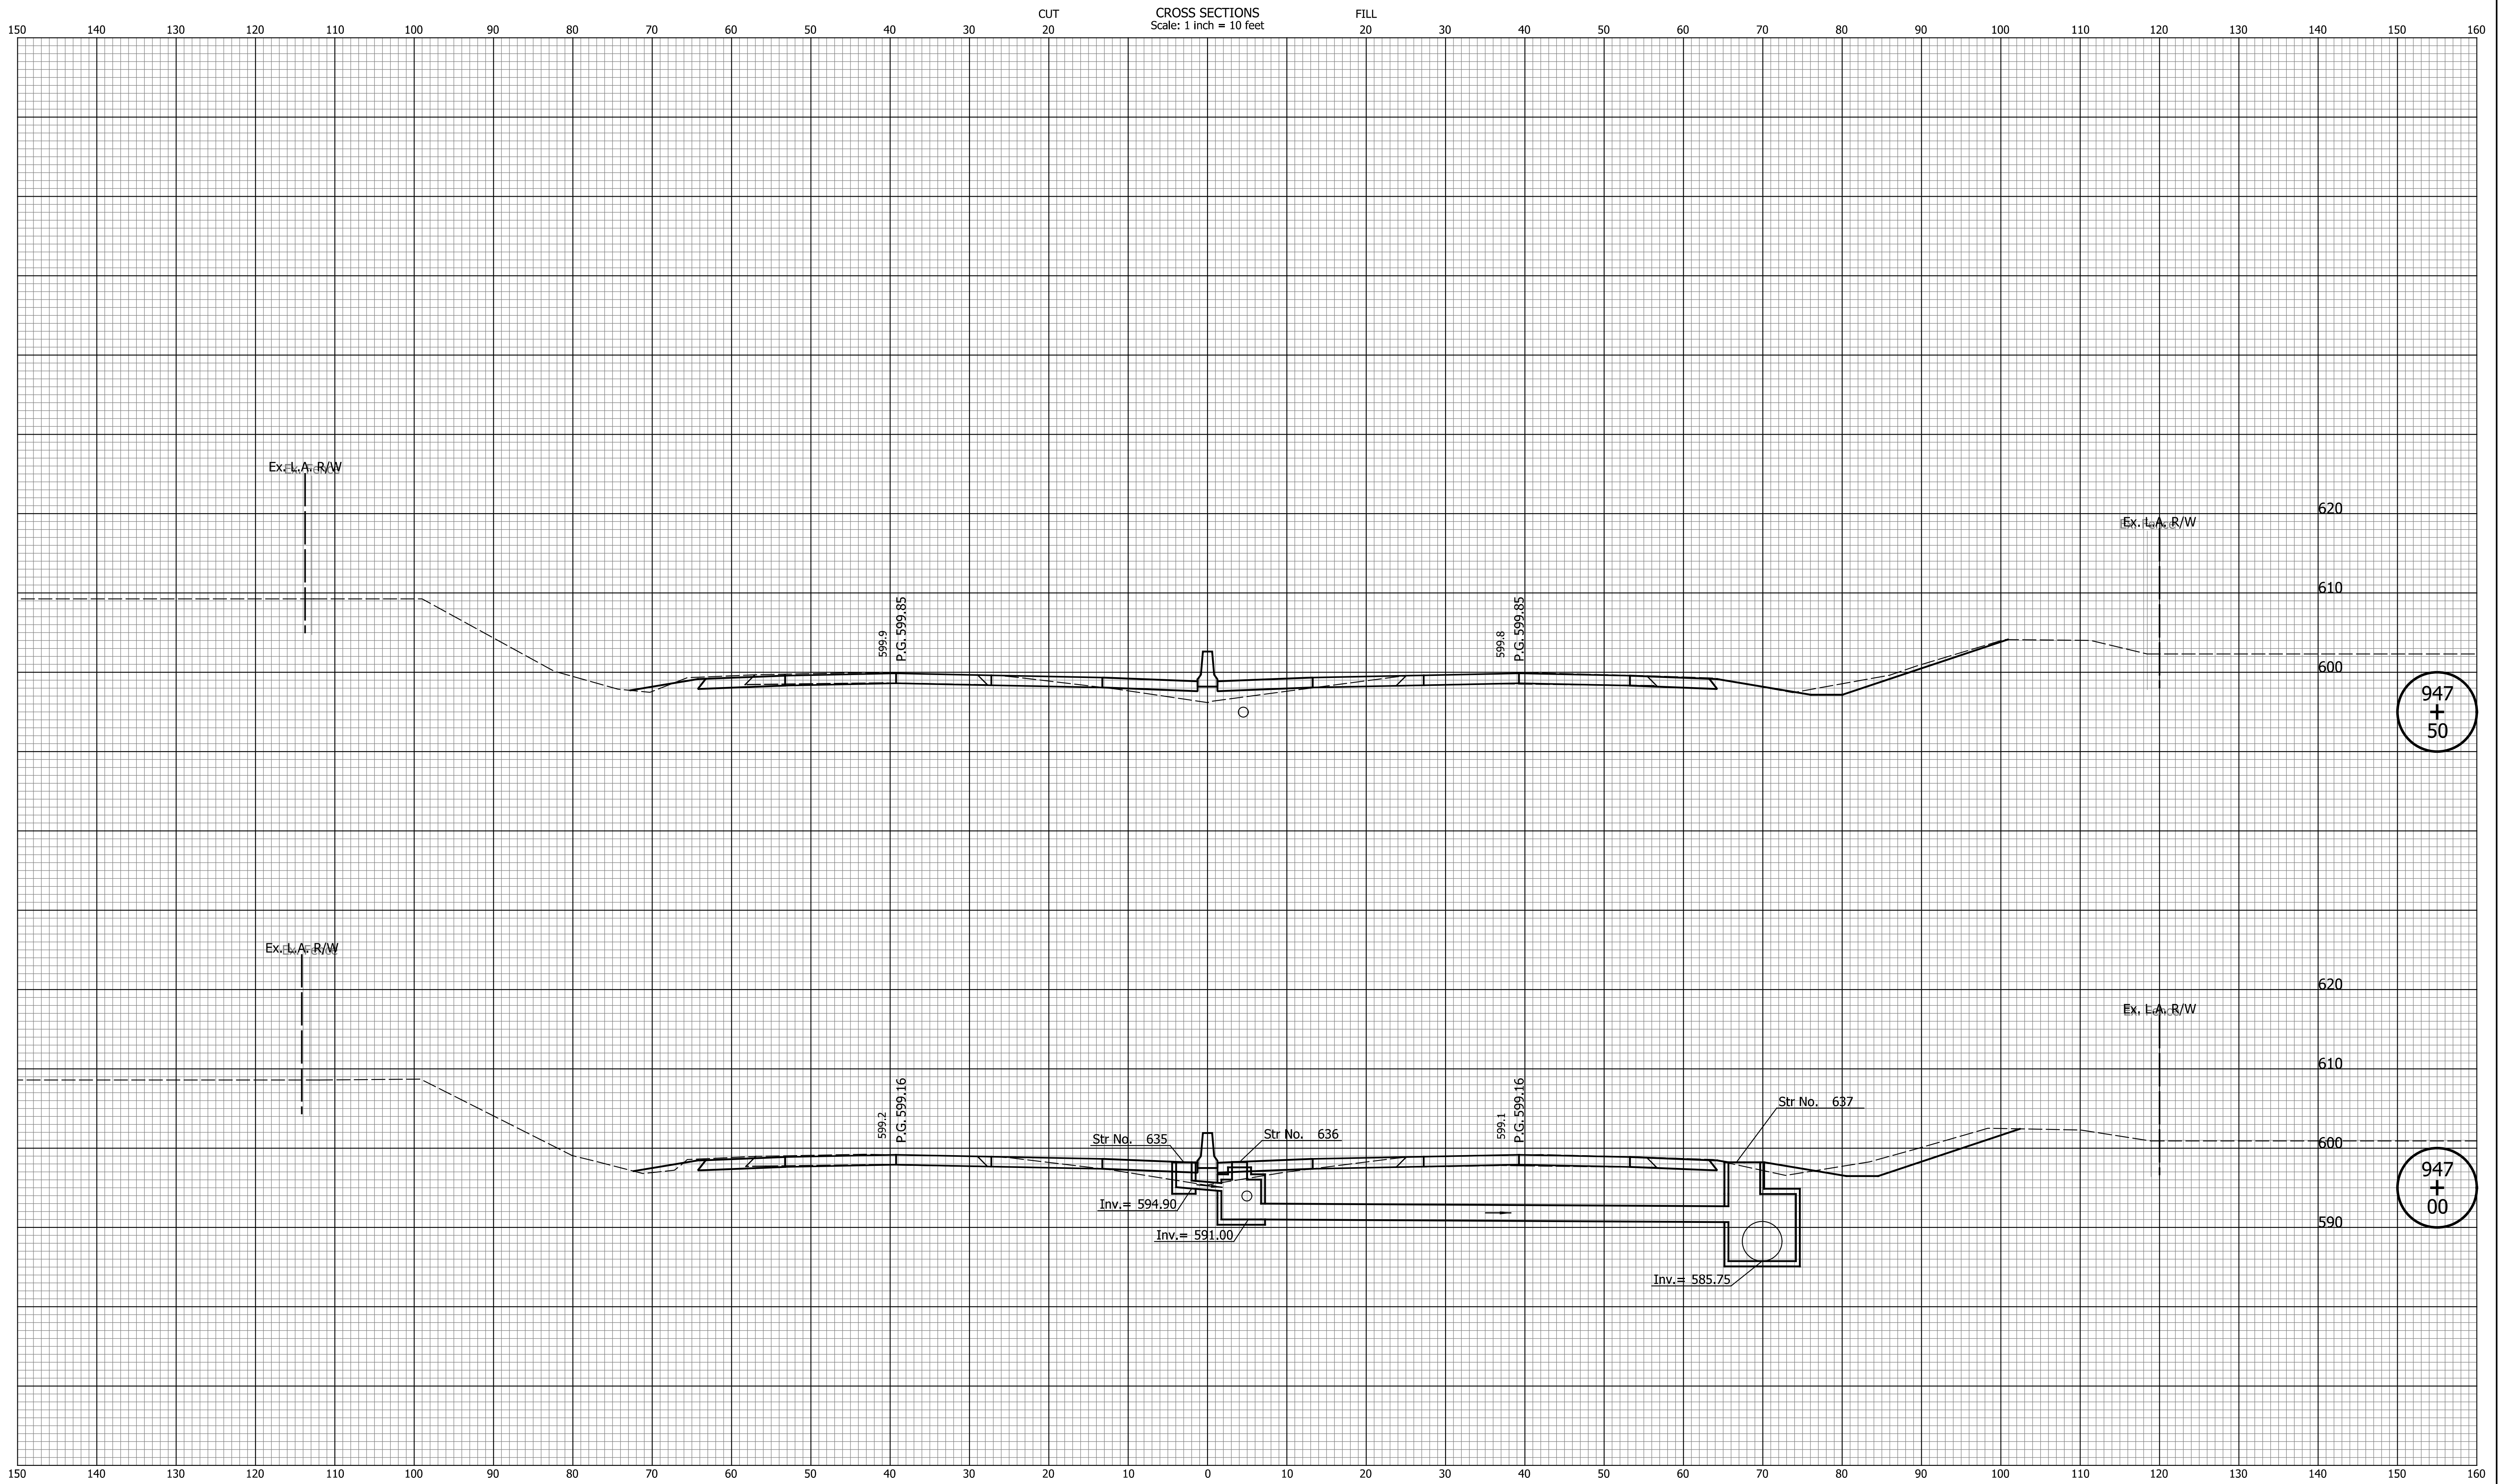


DATE	REVISION

RECOMMENDED FOR APPROVAL	DESIGN ENGINEER	MM/DD/20YY
DESIGNED: ZLM	DRAWN: BAD	DATE
CHECKED: CDH	CHECKED: PKW	

INDIANA DEPARTMENT OF TRANSPORTATION
CROSS SECTIONS LINE "Q"

HORIZONTAL SCALE 1" = 10'	BRIDGE FILE N/A
VERTICAL SCALE 1" = 10'	DESIGNATION 1700135
SURVEY BOOK N/A	SHEETS 160 of 241
CONTRACT R-41529	PROJECT 1700135

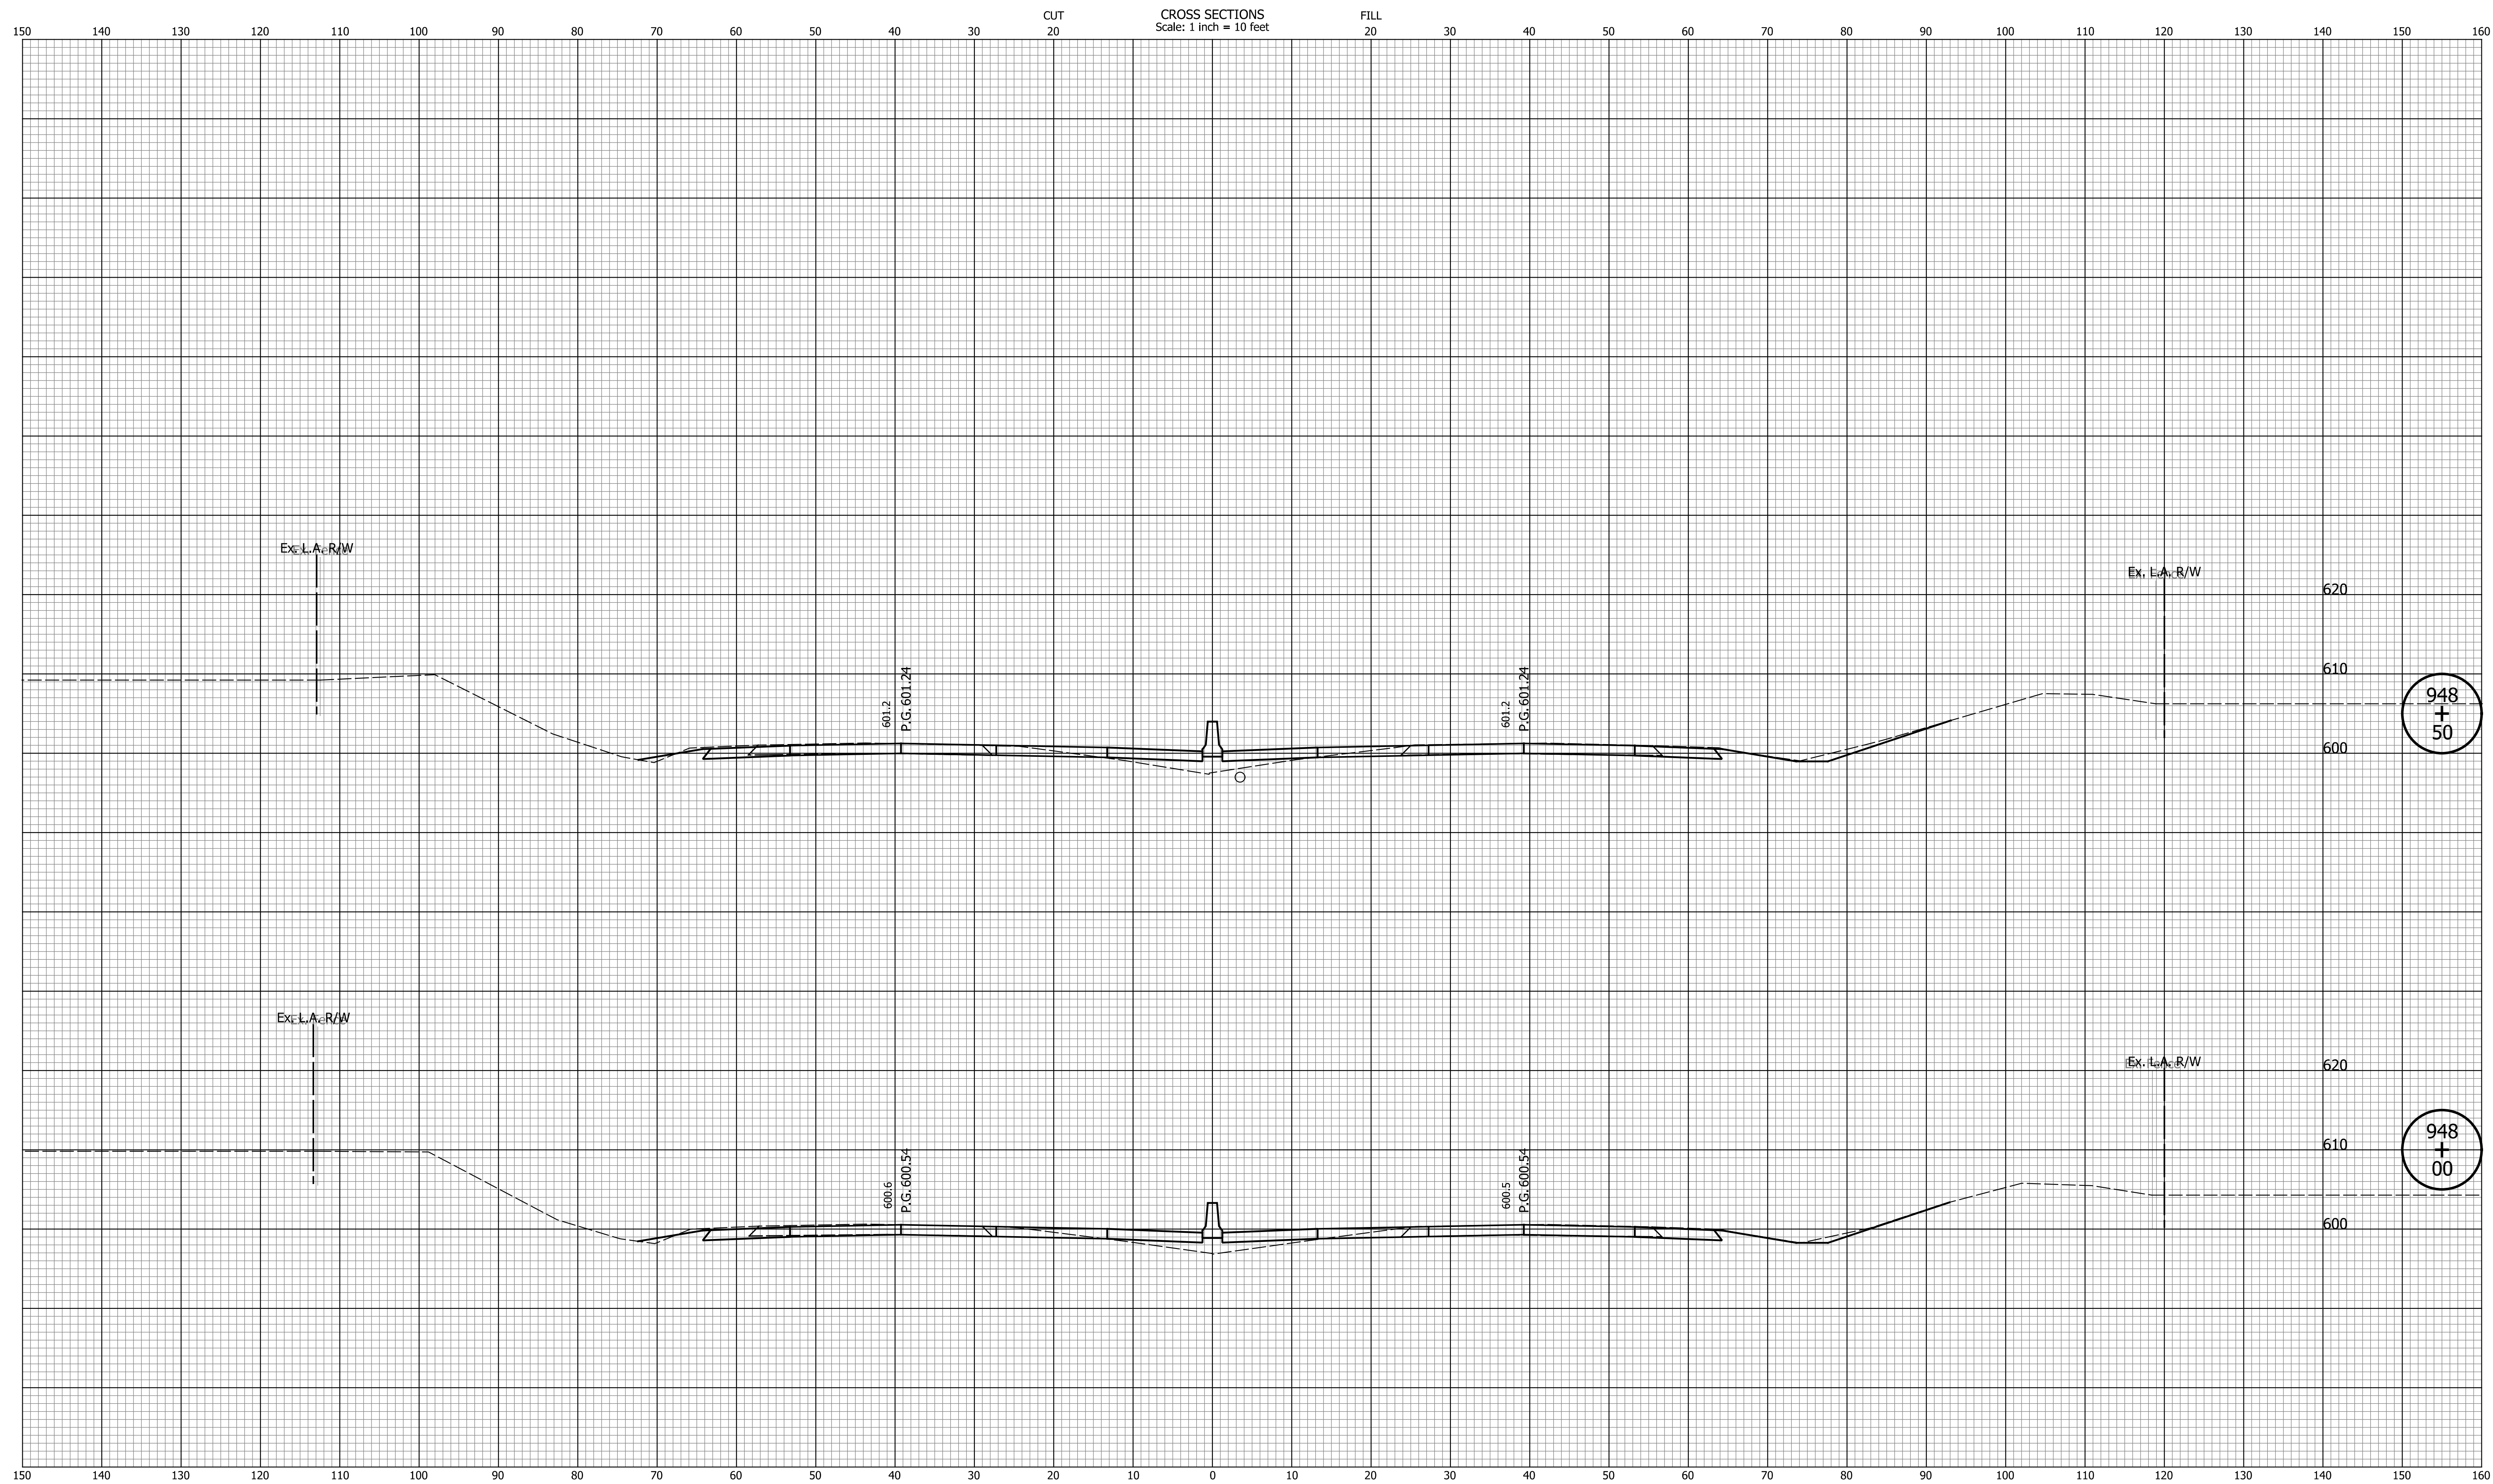

948
+
50

948
+
00

DATE	REVISION


RECOMMENDED FOR APPROVAL _____	DESIGN ENGINEER _____	MM/DD/20YY _____
DESIGNED: _____ ZLM _____	DRAWN: _____ BAD _____	
CHECKED: _____ CDH _____	CHECKED: _____ PKW _____	

INDIANA
DEPARTMENT OF TRANSPORTATION

CROSS SECTIONS
LINE "Q"

HORIZONTAL SCALE 1" = 10'	BRIDGE FILE N/A
VERTICAL SCALE 1" = 10'	DESIGNATION 1700135
SURVEY BOOK N/A	SHEETS 161 of 241
CONTRACT R-41529	PROJECT 1700135

Indiana State

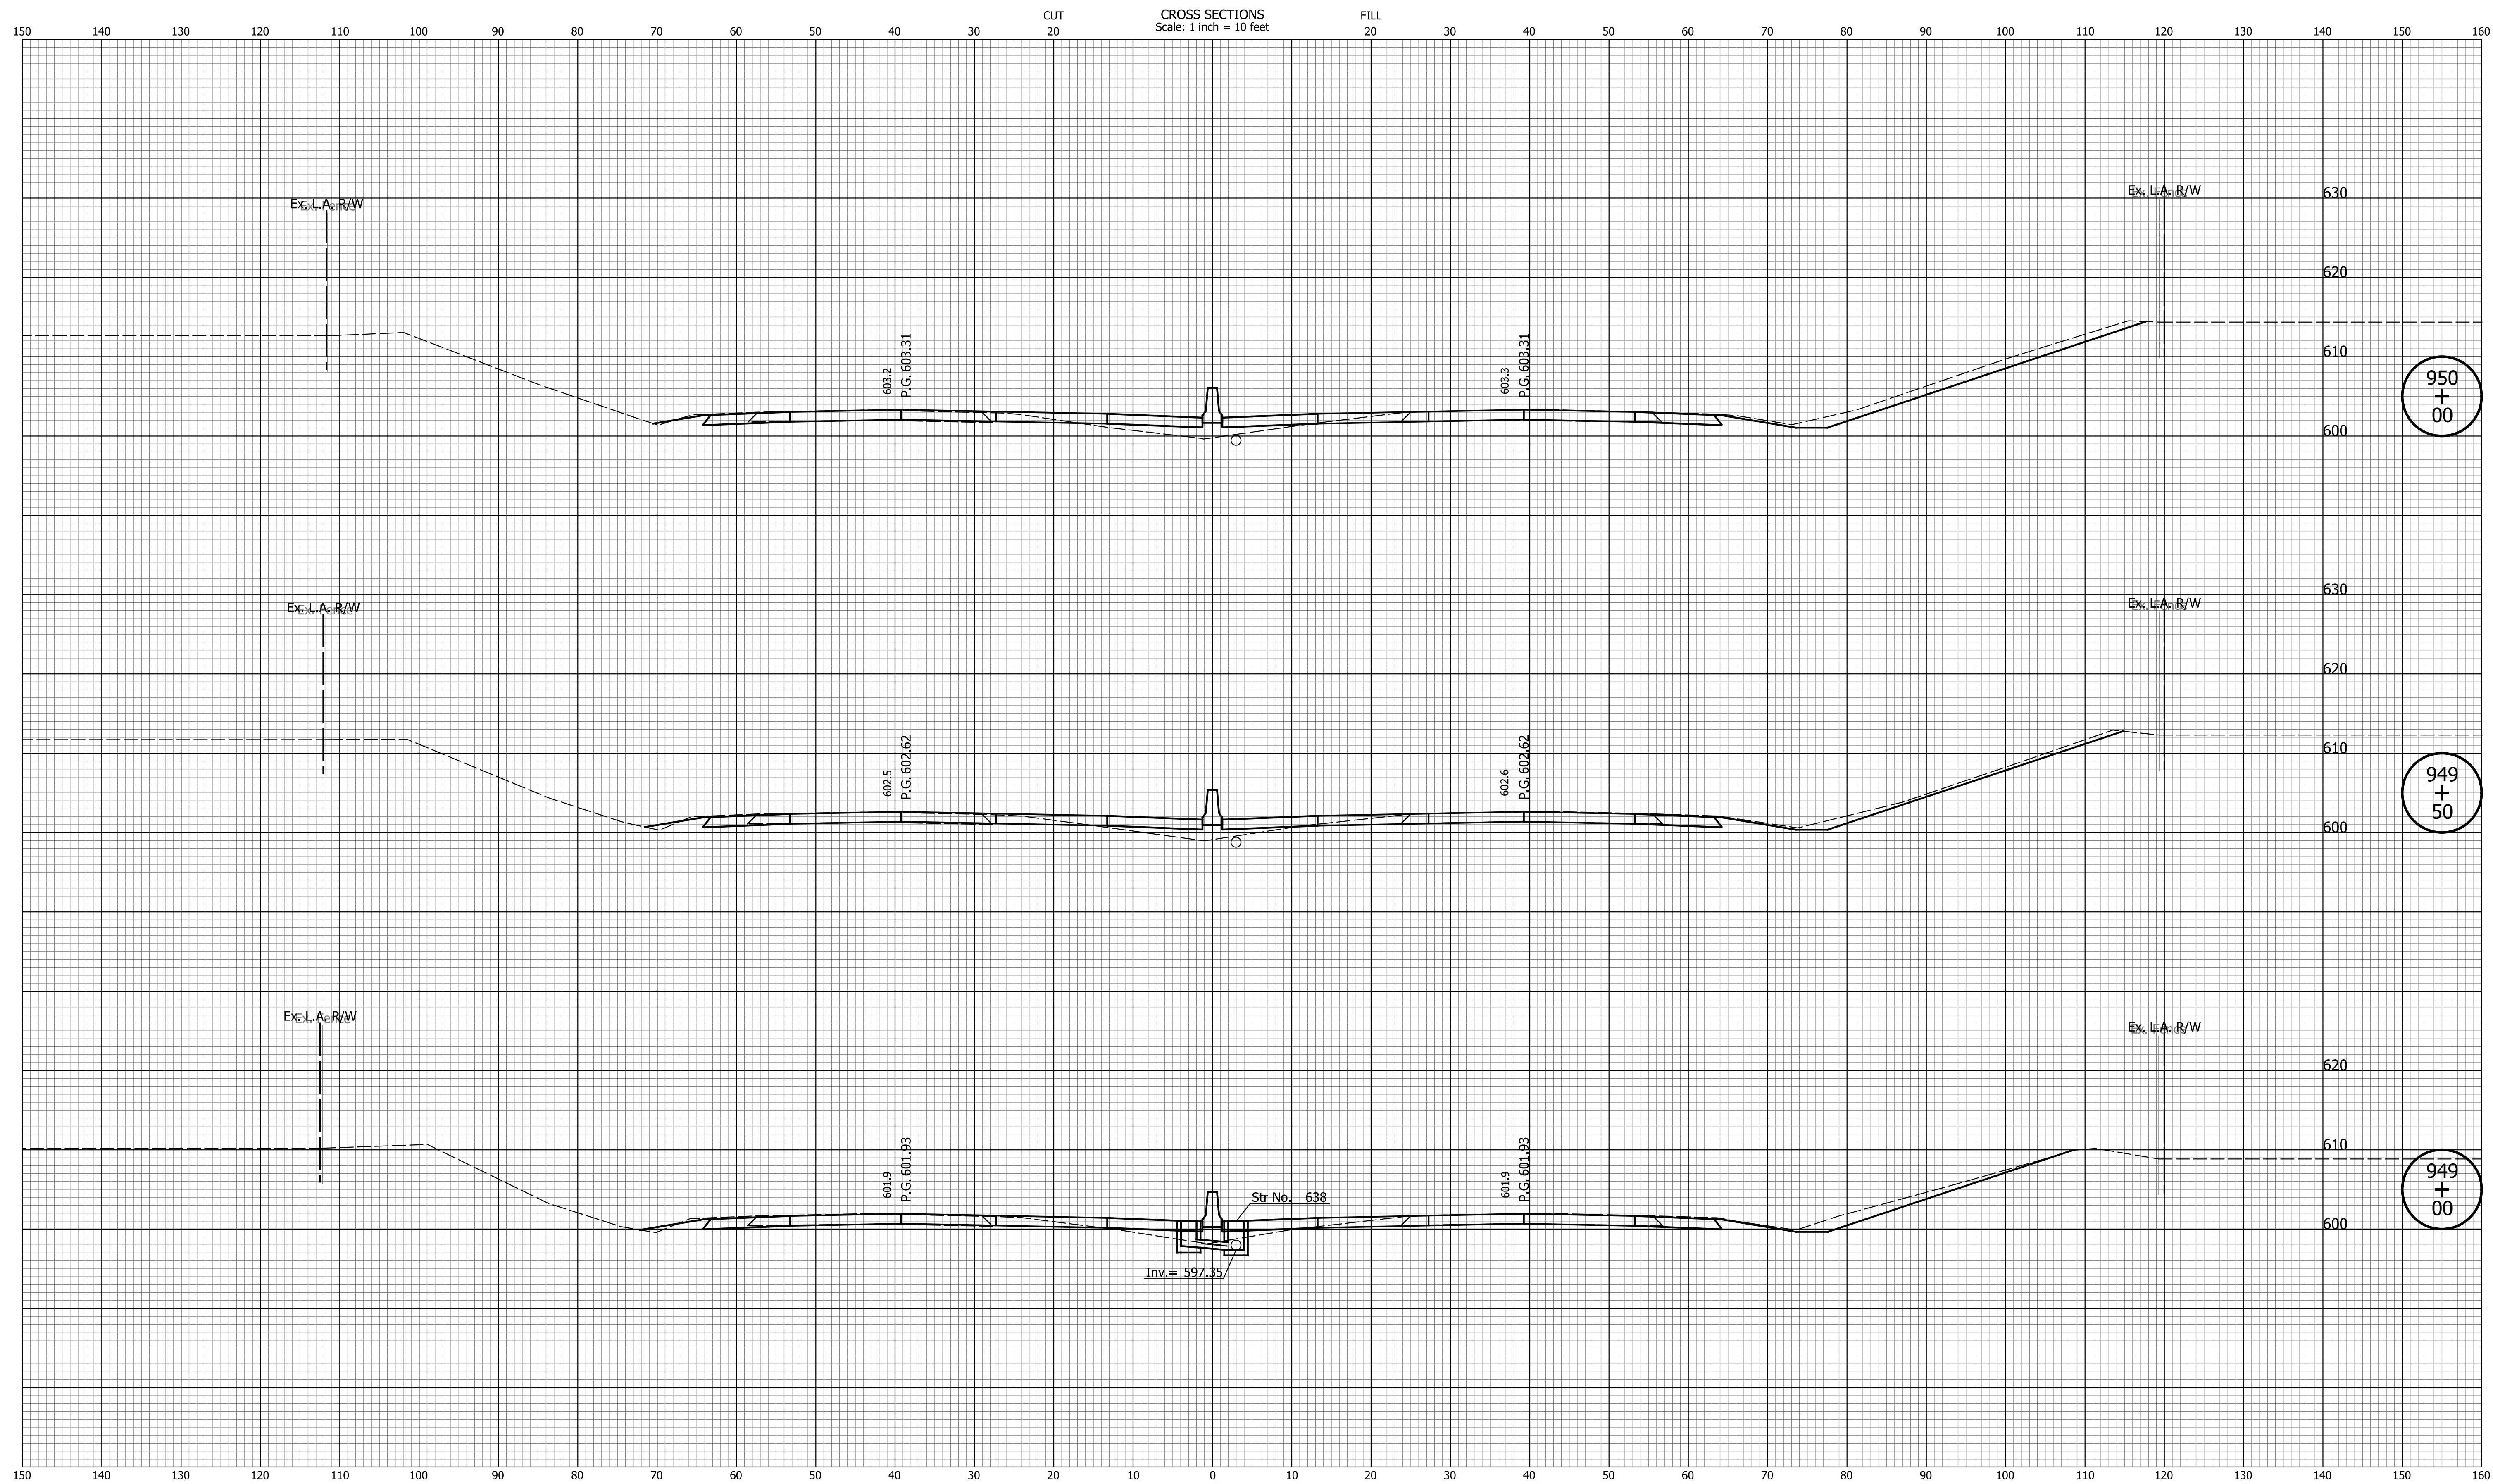

DATE	REVISION

RECOMMENDED FOR APPROVAL	DESIGN ENGINEER	MM/DD/20YY	DATE
DESIGNED: ZLM	DRAWN: BAD		
CHECKED: CDH	CHECKED: PKW		


INDIANA
DEPARTMENT OF TRANSPORTATION

CROSS SECTIONS
LINE "Q"

HORIZONTAL SCALE	BRIDGE FILE
1" = 10'	N/A
VERTICAL SCALE	DESIGNATION
1" = 10'	1700135
SURVEY BOOK	SHEETS
N/A	162 of 241
CONTRACT	PROJECT
R-41529	1700135

I:\a\c\p\c\p\Indiana_State.tbl

150 140 130 120 110 100 90 80 70 60 50 40 30 20 CUT 20 CROSS SECTIONS Scale: 1 inch = 10 feet FILL 20 30 40 50 60 70 80 90 100 110 120 130 140 150 160

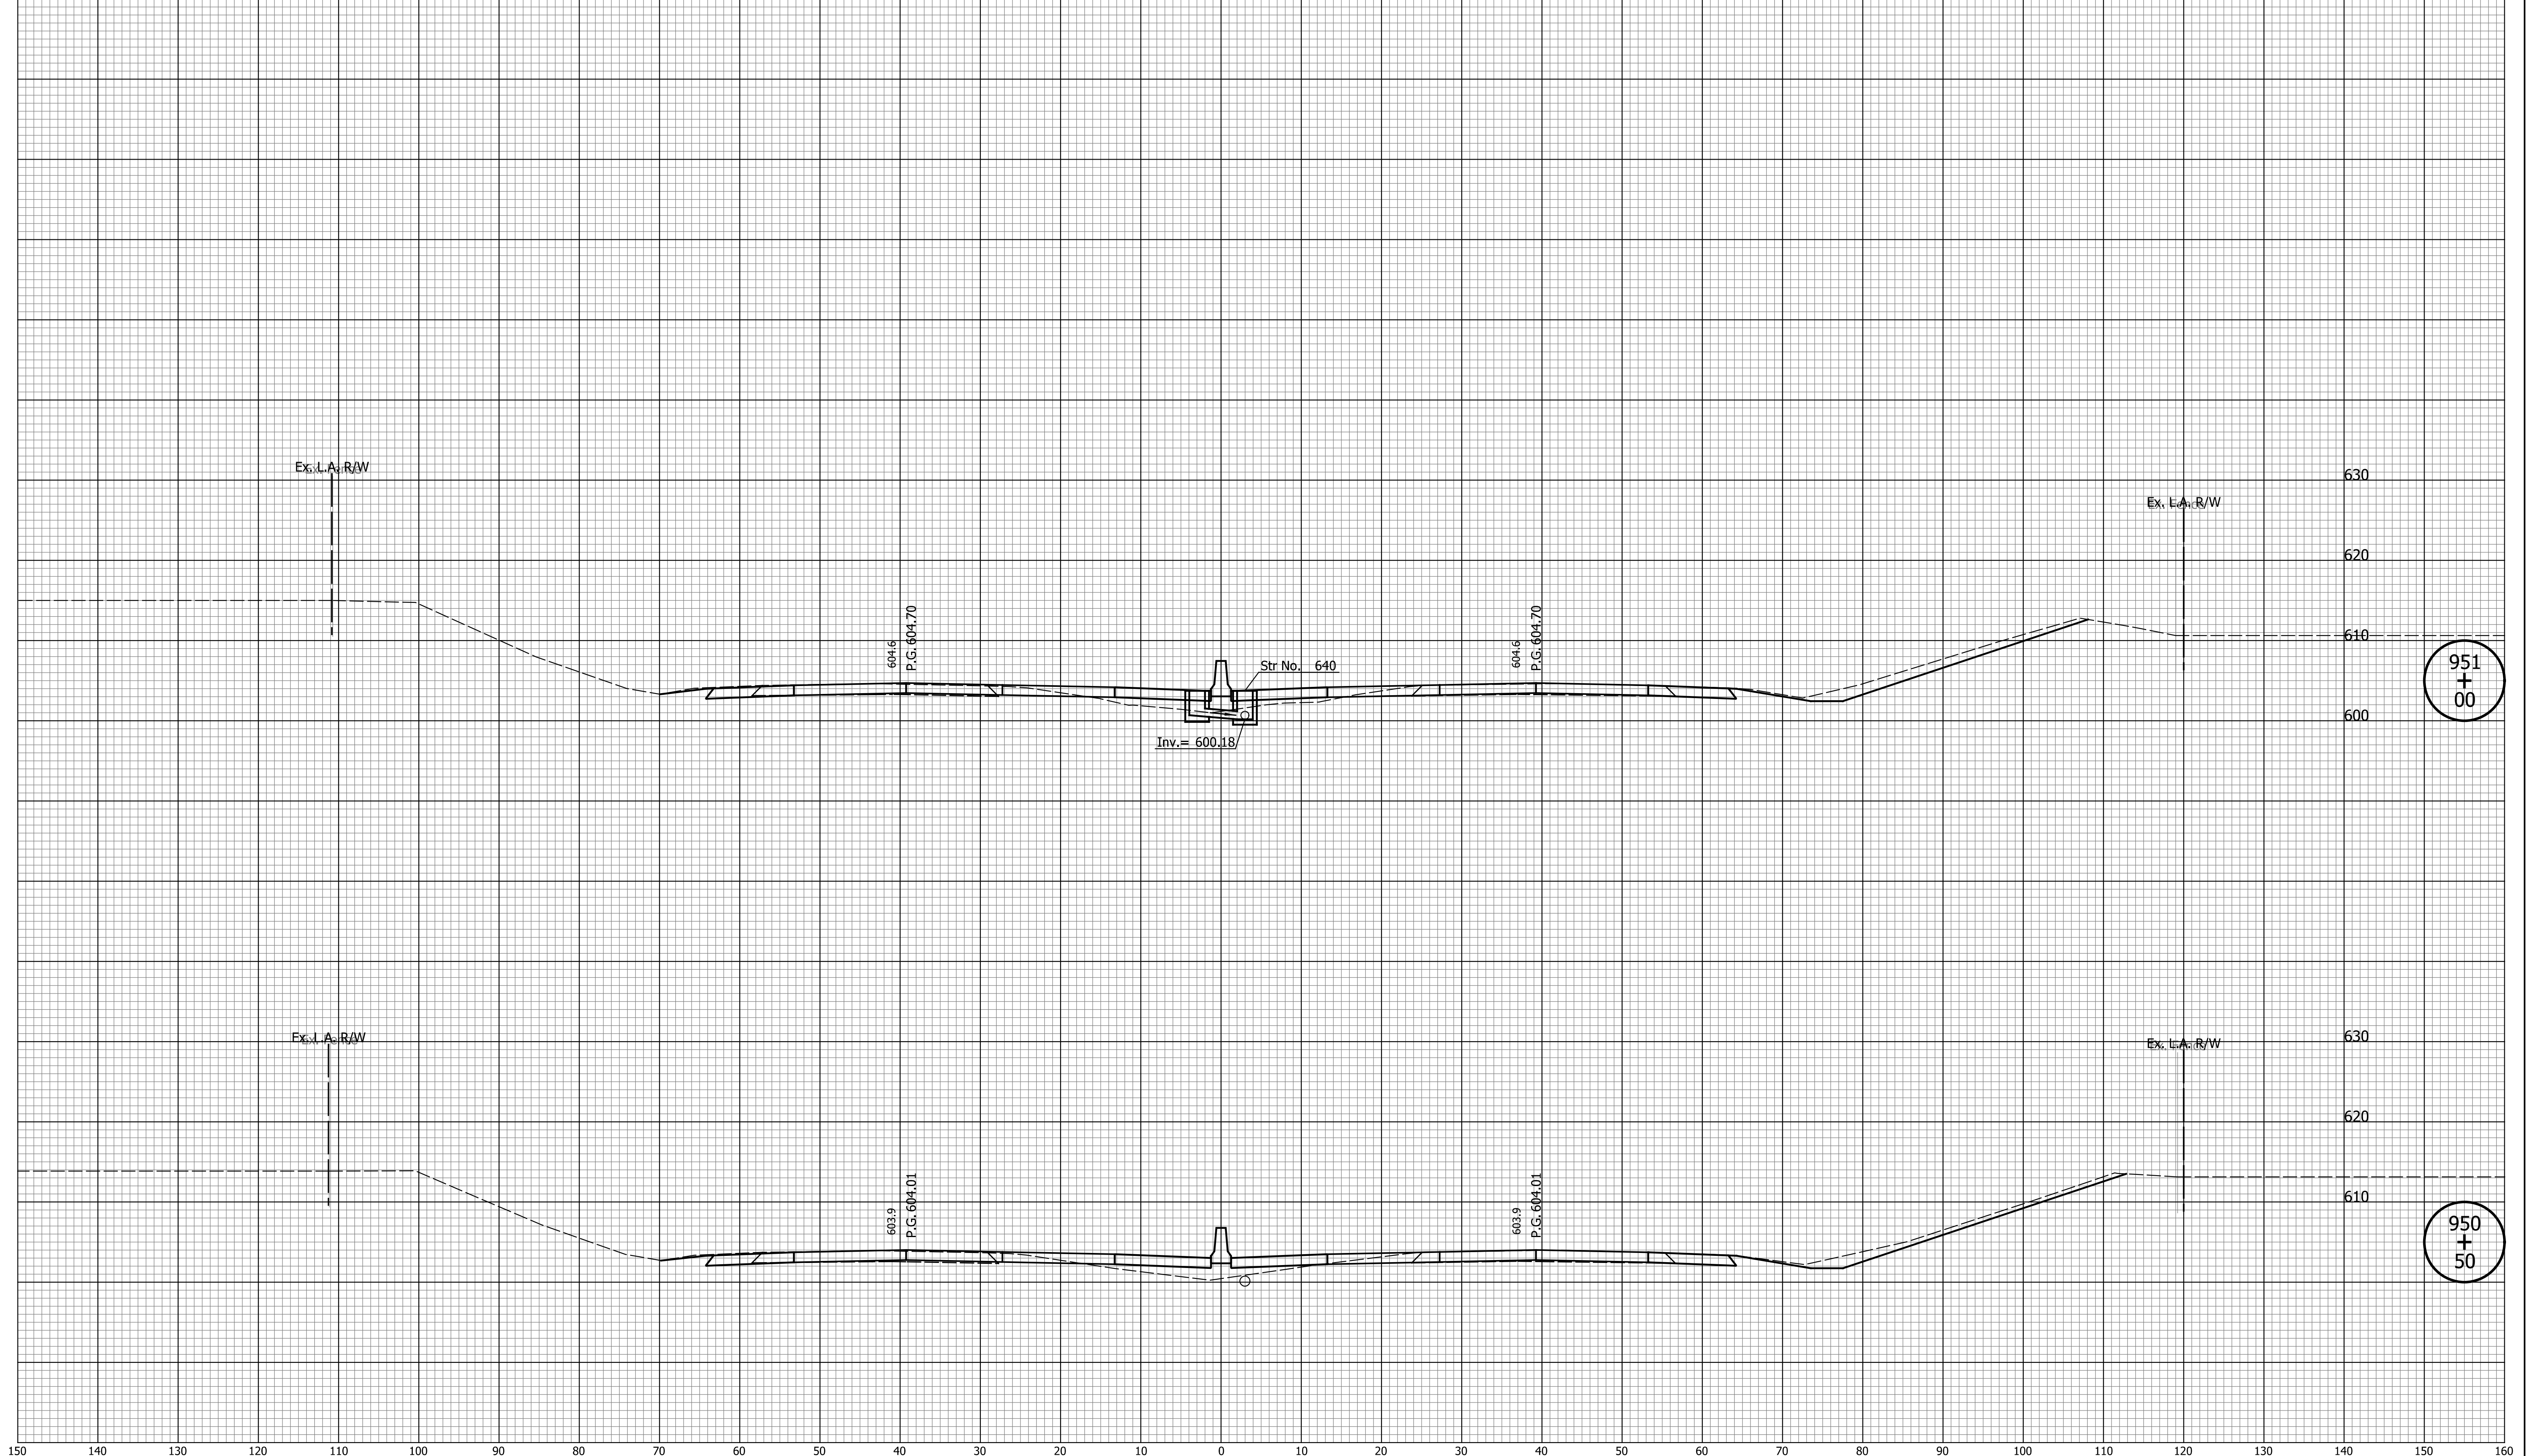

DATE	REVISION


RECOMMENDED FOR APPROVAL	DESIGN ENGINEER	MM/DD/20YY
DESIGNED: ZLM	DRAWN: BAD	DATE
CHECKED: CDH	CHECKED: PKW	

INDIANA
DEPARTMENT OF TRANSPORTATION

CROSS SECTIONS
LINE "Q"

HORIZONTAL SCALE	BRIDGE FILE
1" = 10'	N/A
VERTICAL SCALE	DESIGNATION
1" = 10'	1700135
SURVEY BOOK	SHEETS
N/A	163 of 241
CONTRACT	PROJECT
R-41529	1700135

Indiana State

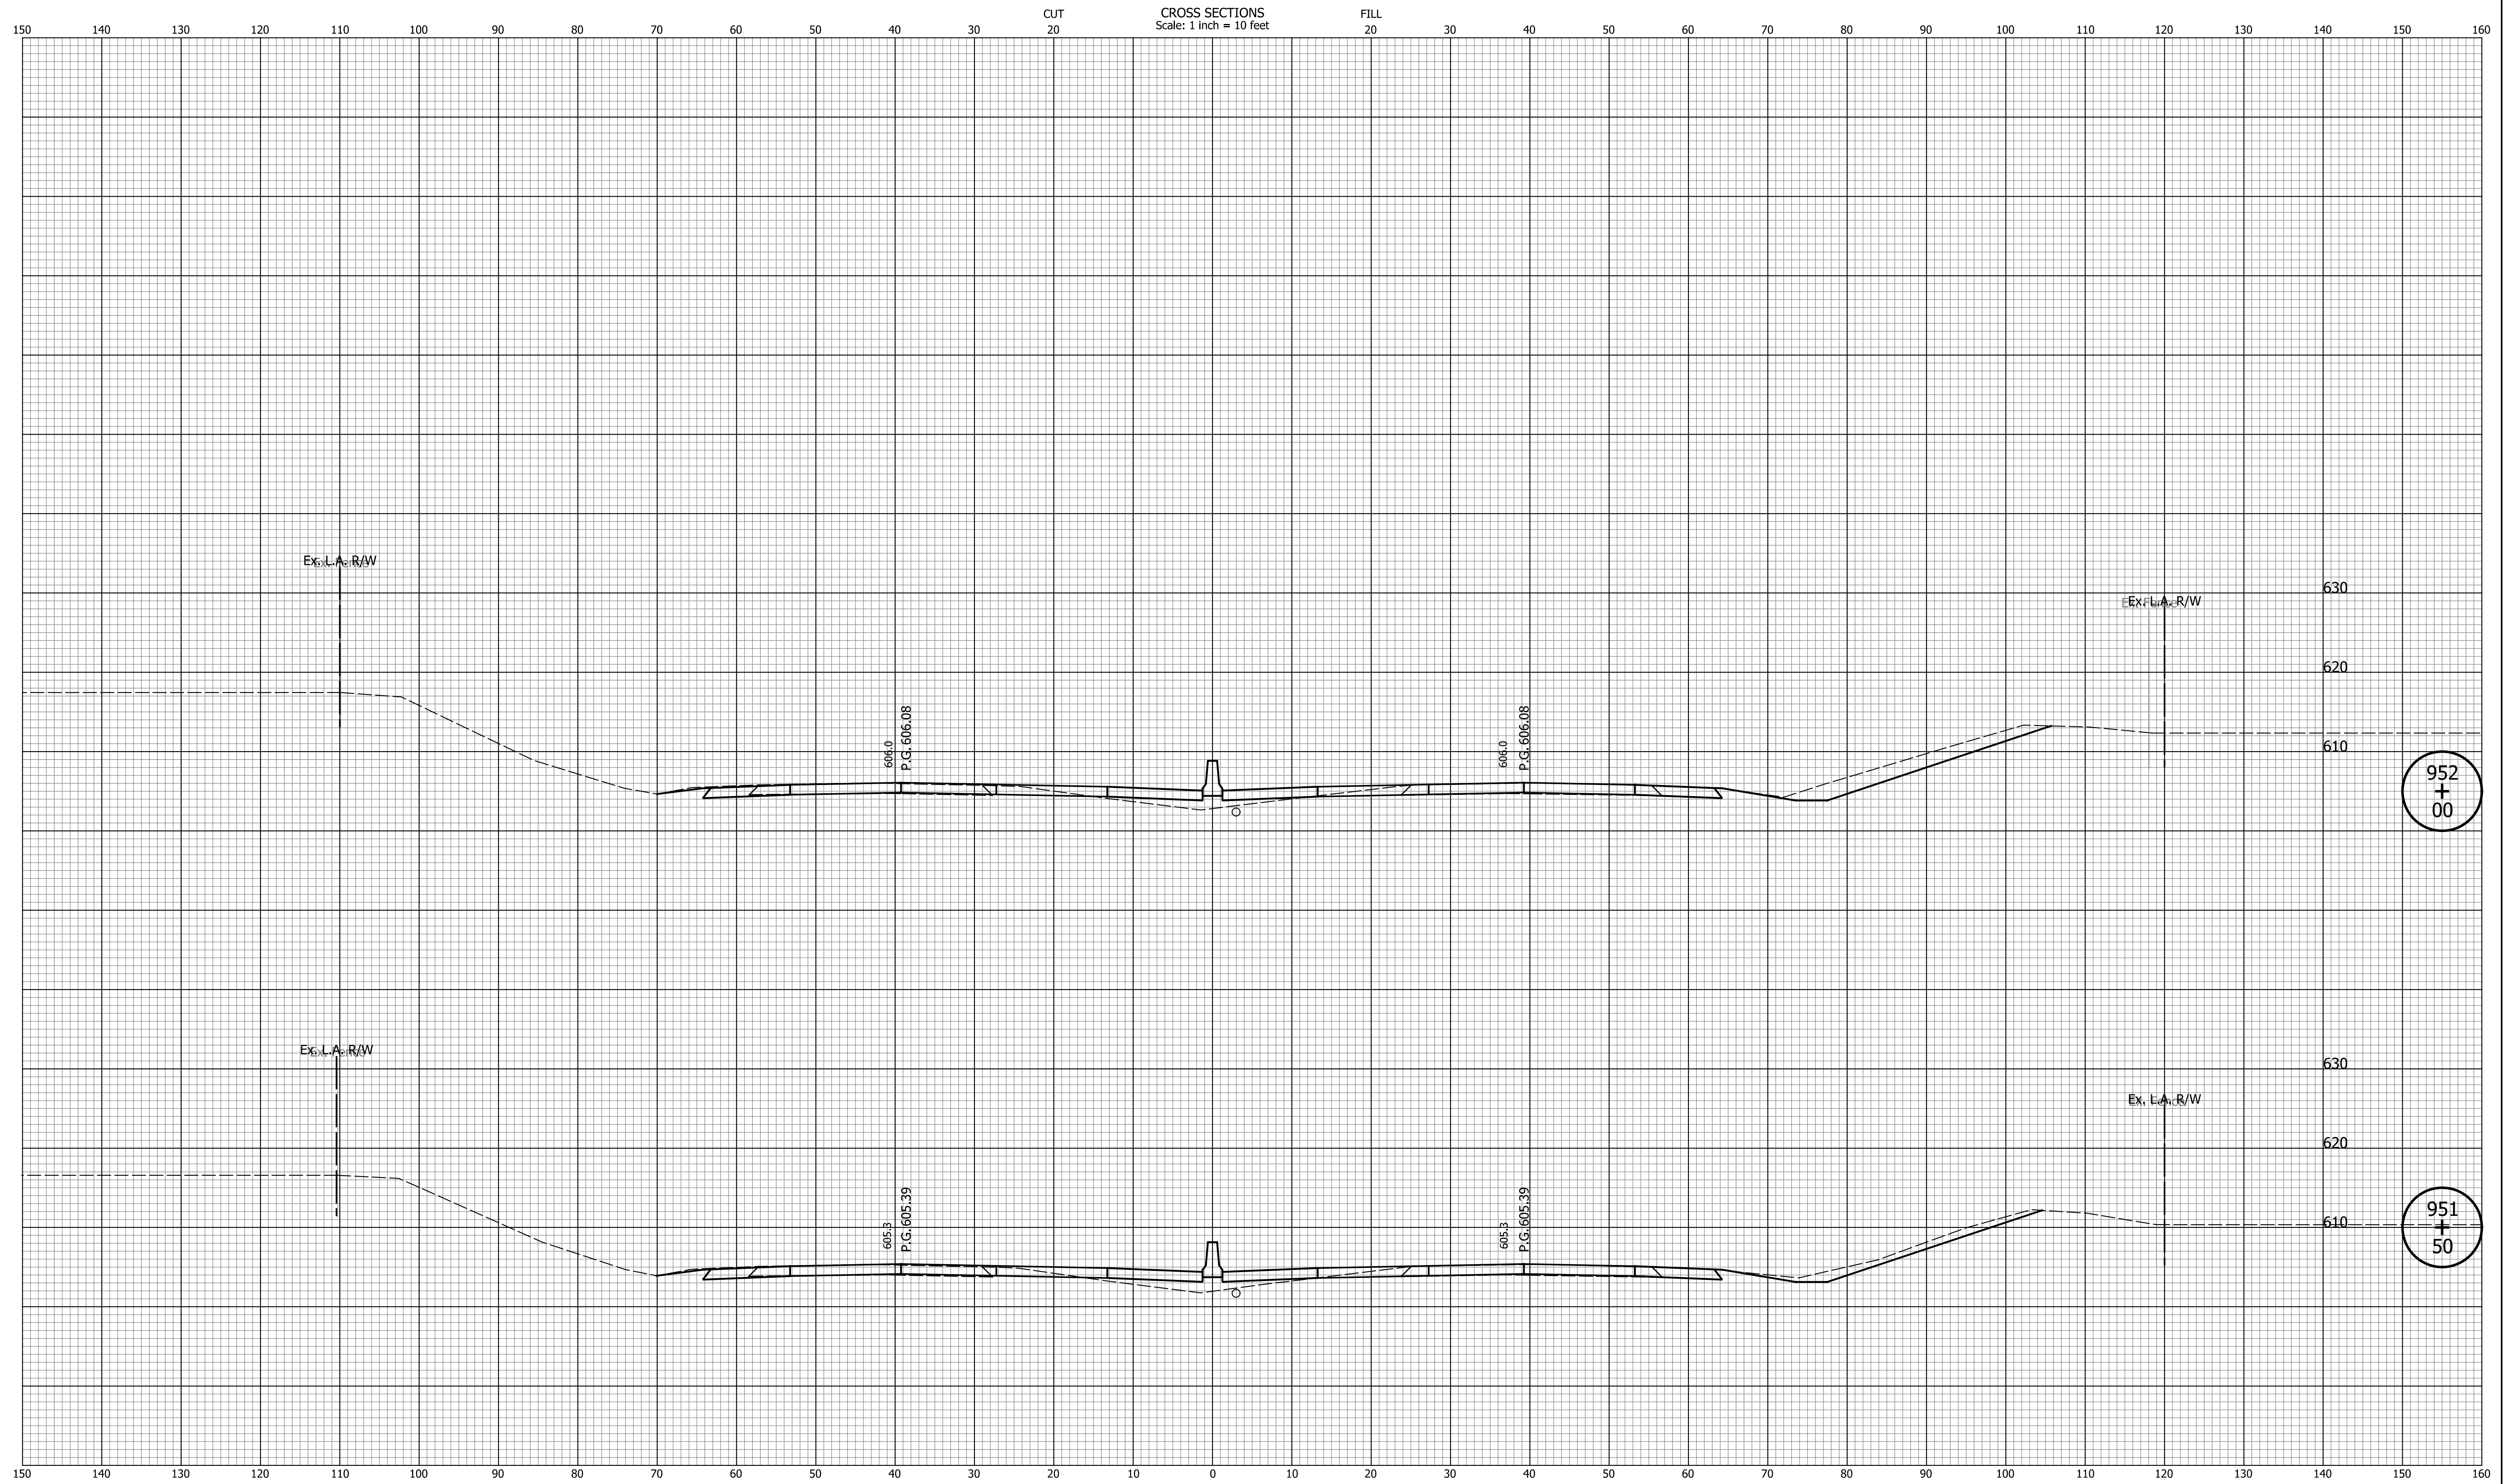

DATE	REVISION


RECOMMENDED FOR APPROVAL	DESIGN ENGINEER	MM/DD/20YY	DATE
DESIGNED: ZLM	DRAWN: BAD		
CHECKED: CDH	CHECKED: PKW		

INDIANA
DEPARTMENT OF TRANSPORTATION

CROSS SECTIONS
LINE "Q"

HORIZONTAL SCALE	BRIDGE FILE
1" = 10'	N/A
VERTICAL SCALE	DESIGNATION
1" = 10'	1700135
SURVEY BOOK	SHEETS
N/A	164 of 241
CONTRACT	PROJECT
R-41529	1700135

Indiana State

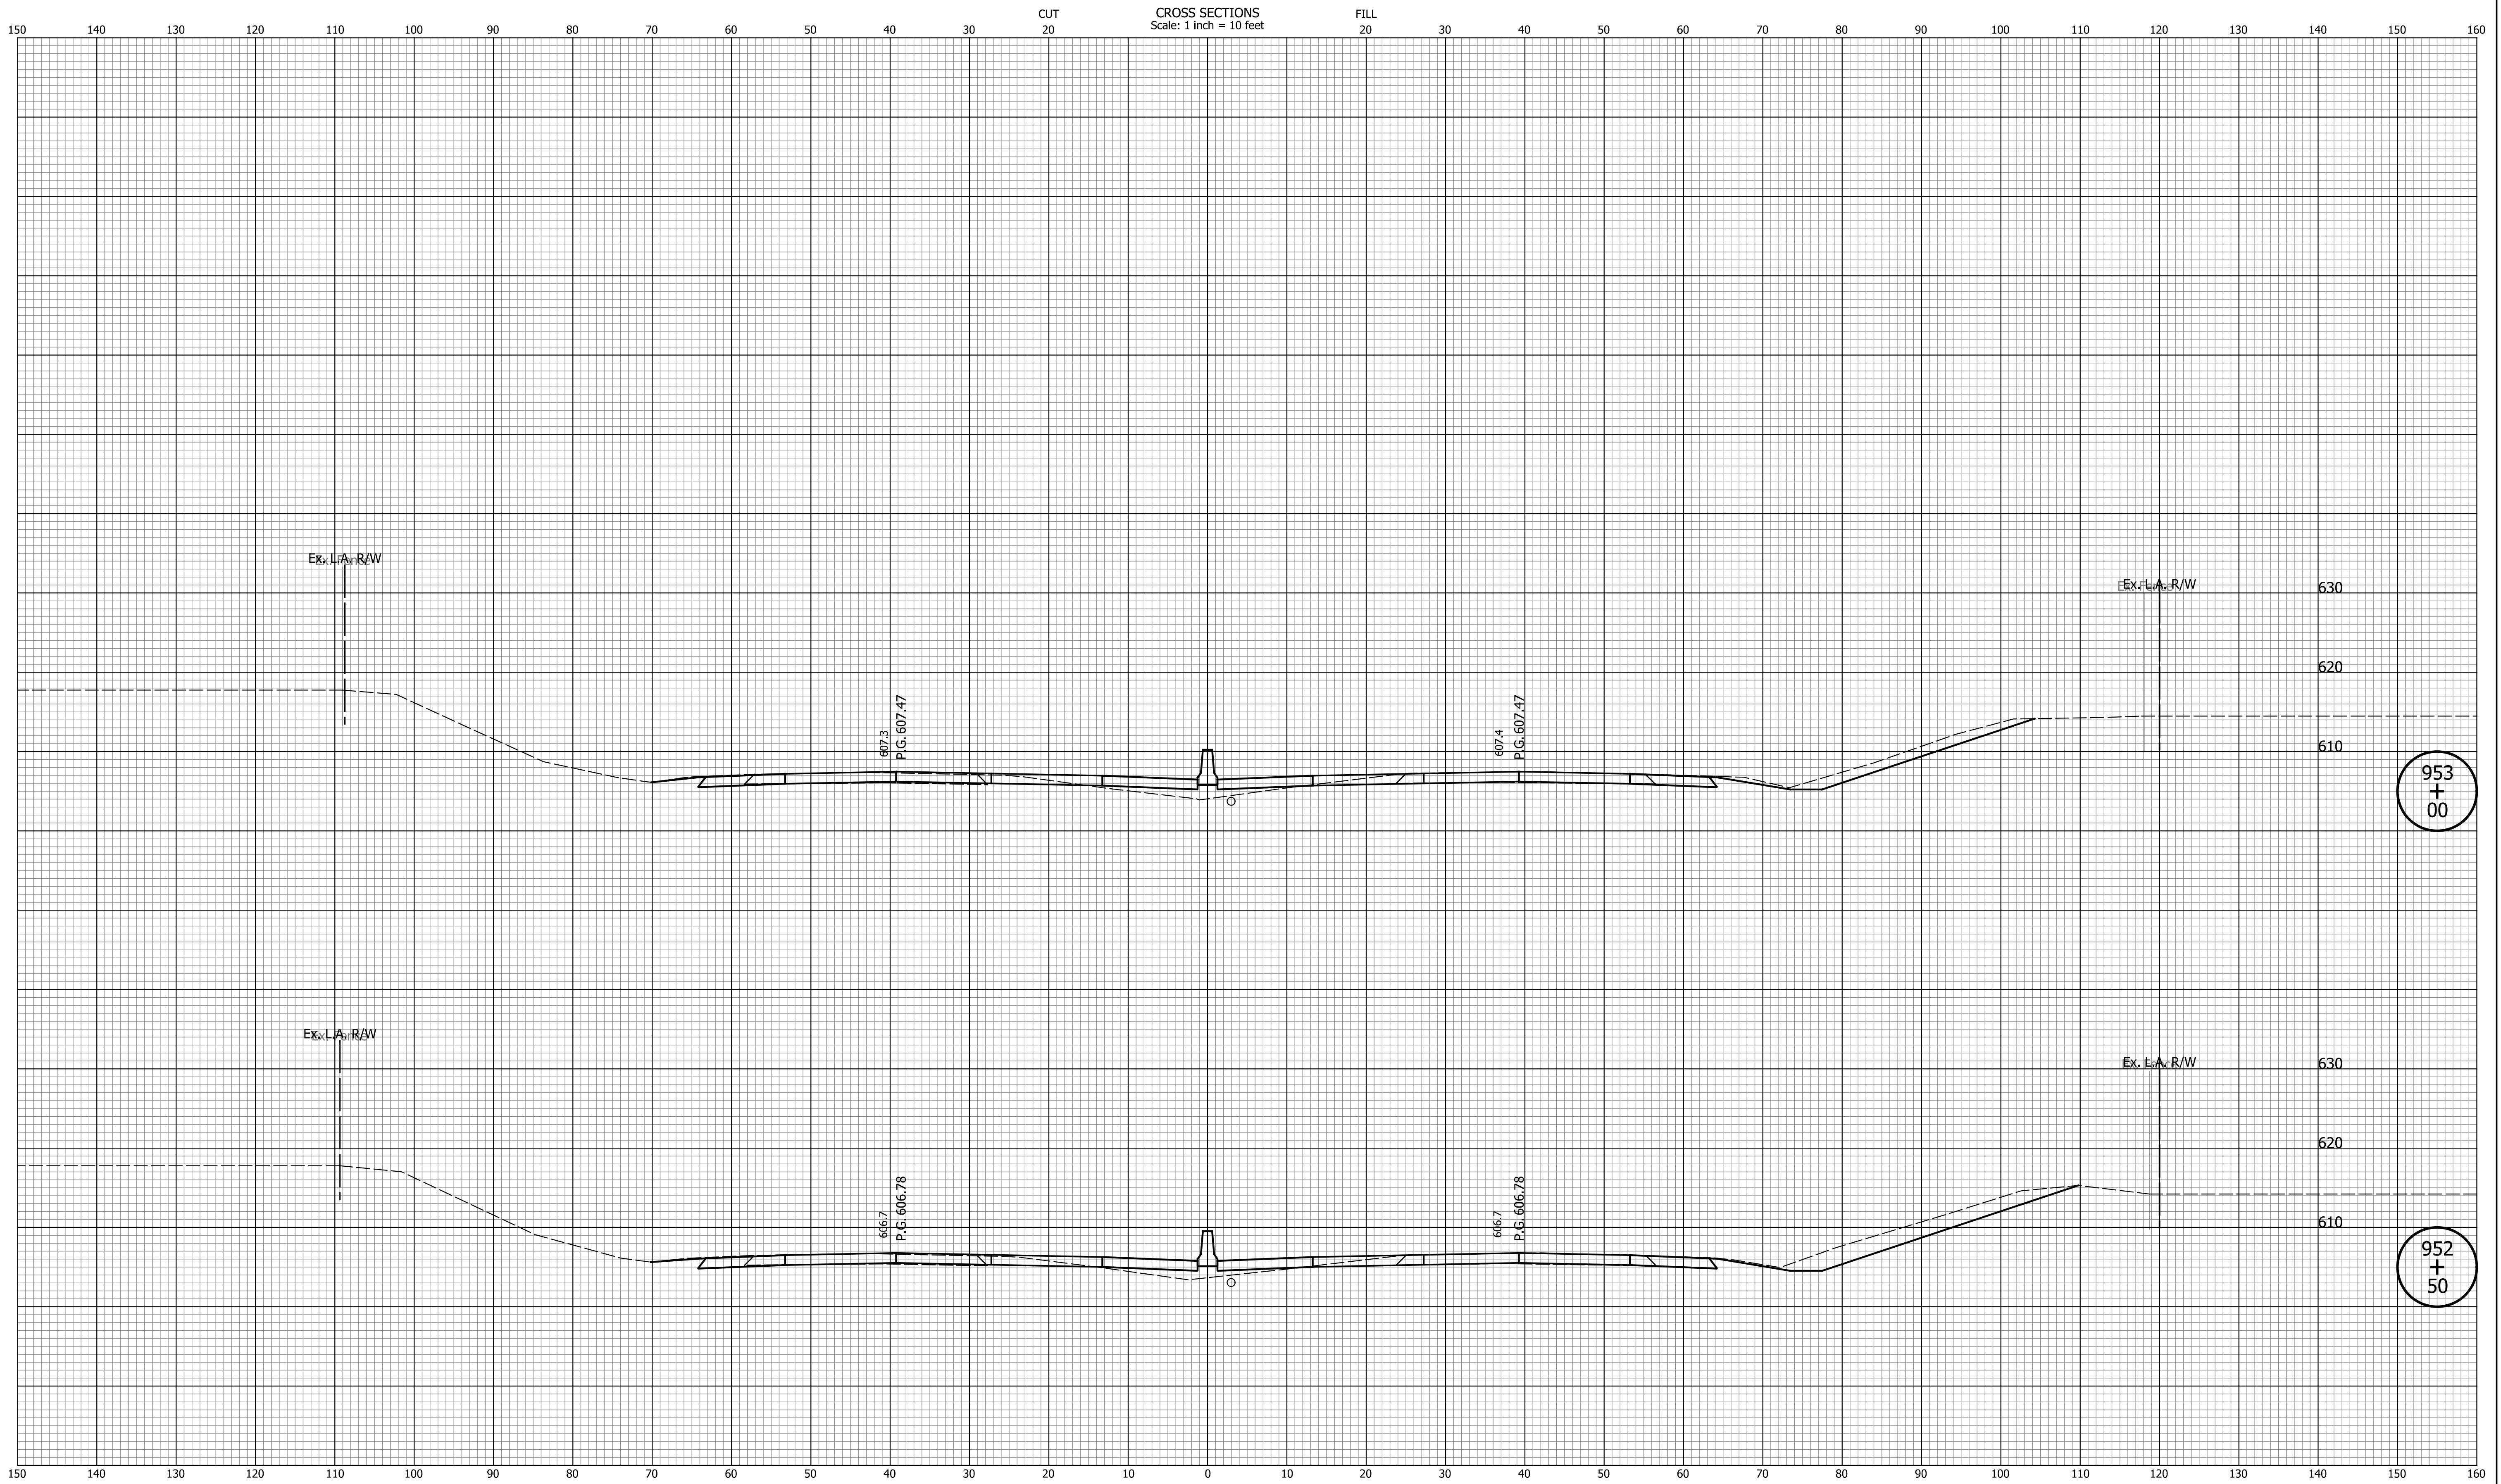

953
+
00

952
+
50


DATE	REVISION

RECOMMENDED FOR APPROVAL _____	DESIGN ENGINEER _____	MM/DD/20YY _____
DESIGNED: _____ ZLM _____	DRAWN: _____ BAD _____	
CHECKED: _____ CDH _____	CHECKED: _____ PKW _____	

INDIANA
DEPARTMENT OF TRANSPORTATION

CROSS SECTIONS
LINE "Q"

HORIZONTAL SCALE 1" = 10'	BRIDGE FILE N/A
VERTICAL SCALE 1" = 10'	DESIGNATION 1700135
SURVEY BOOK N/A	SHEETS 165 of 241
CONTRACT R-41529	PROJECT 1700135

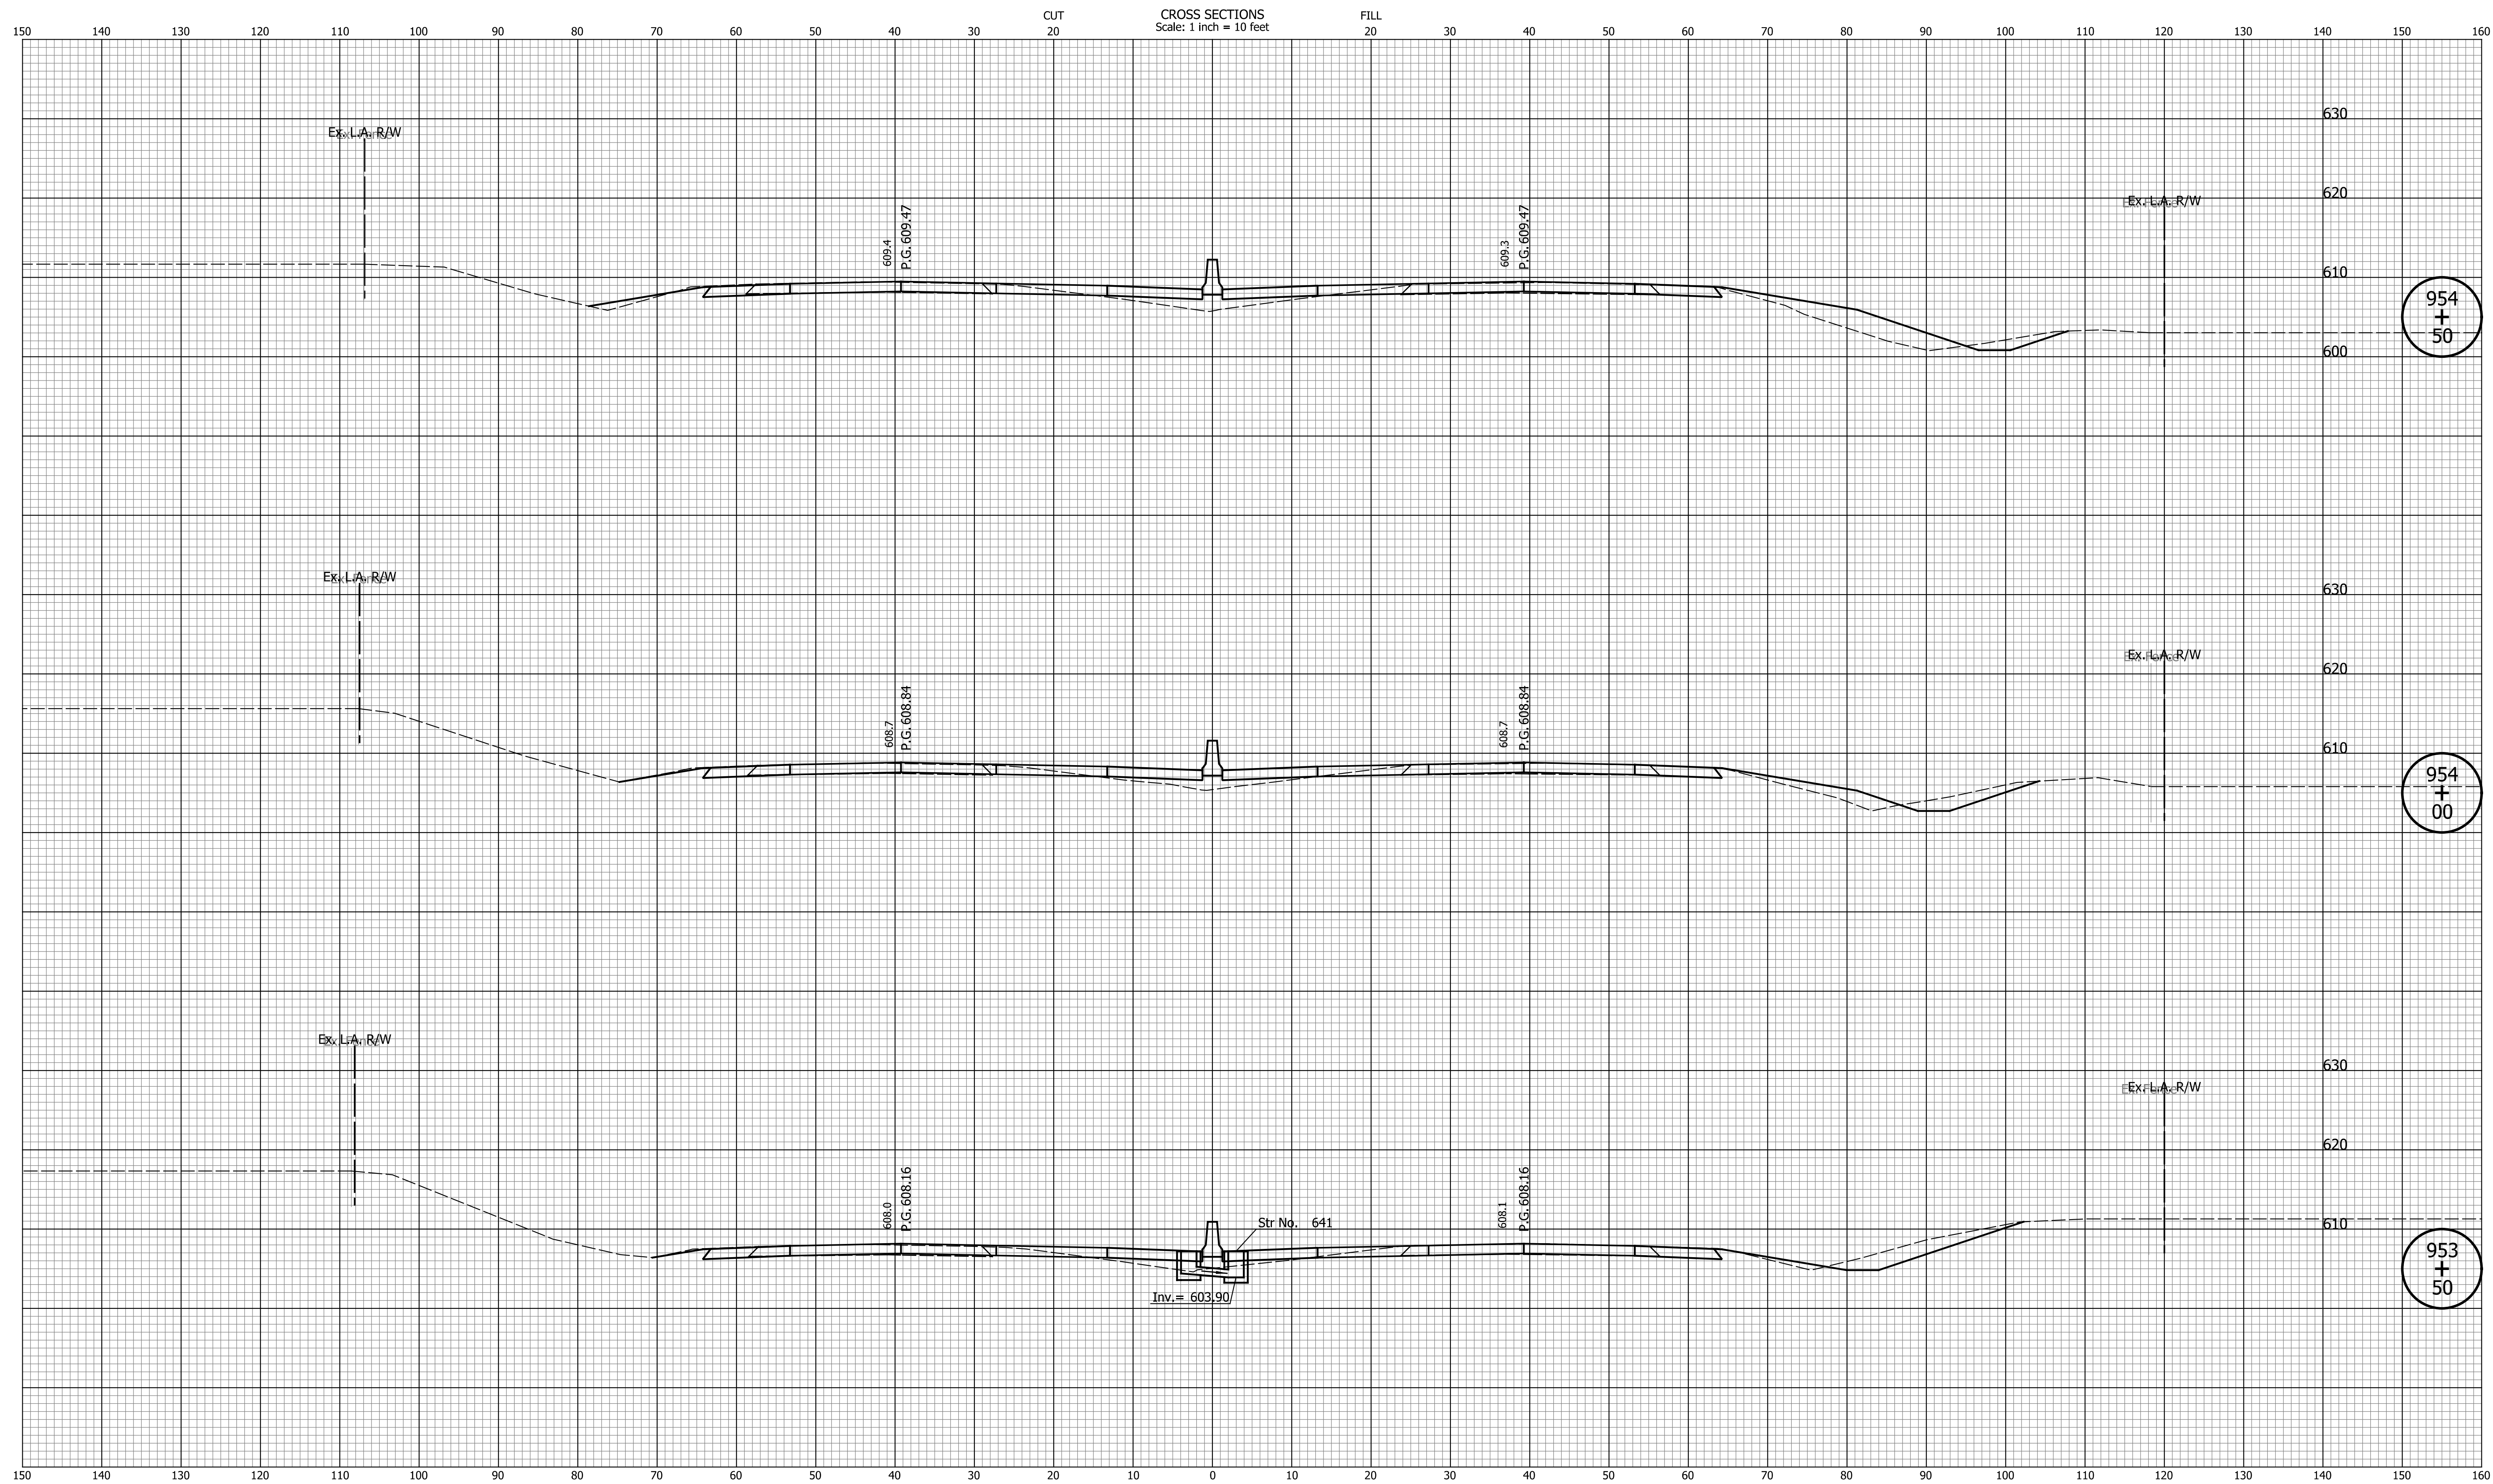

DATE	REVISION

RECOMMENDED FOR APPROVAL	DESIGN ENGINEER	MM/DD/20YY
DESIGNED: ZLM	DRAWN: BAD	DATE
CHECKED: CDH	CHECKED: PKW	


INDIANA
DEPARTMENT OF TRANSPORTATION

CROSS SECTIONS
LINE "Q"

HORIZONTAL SCALE 1" = 10'	BRIDGE FILE N/A
VERTICAL SCALE 1" = 10'	DESIGNATION 1700135
SURVEY BOOK N/A	SHEETS 166 of 241
CONTRACT R-41529	PROJECT 1700135

Indiana State

CROSS SECTIONS
Scale: 1 inch = 10 feet

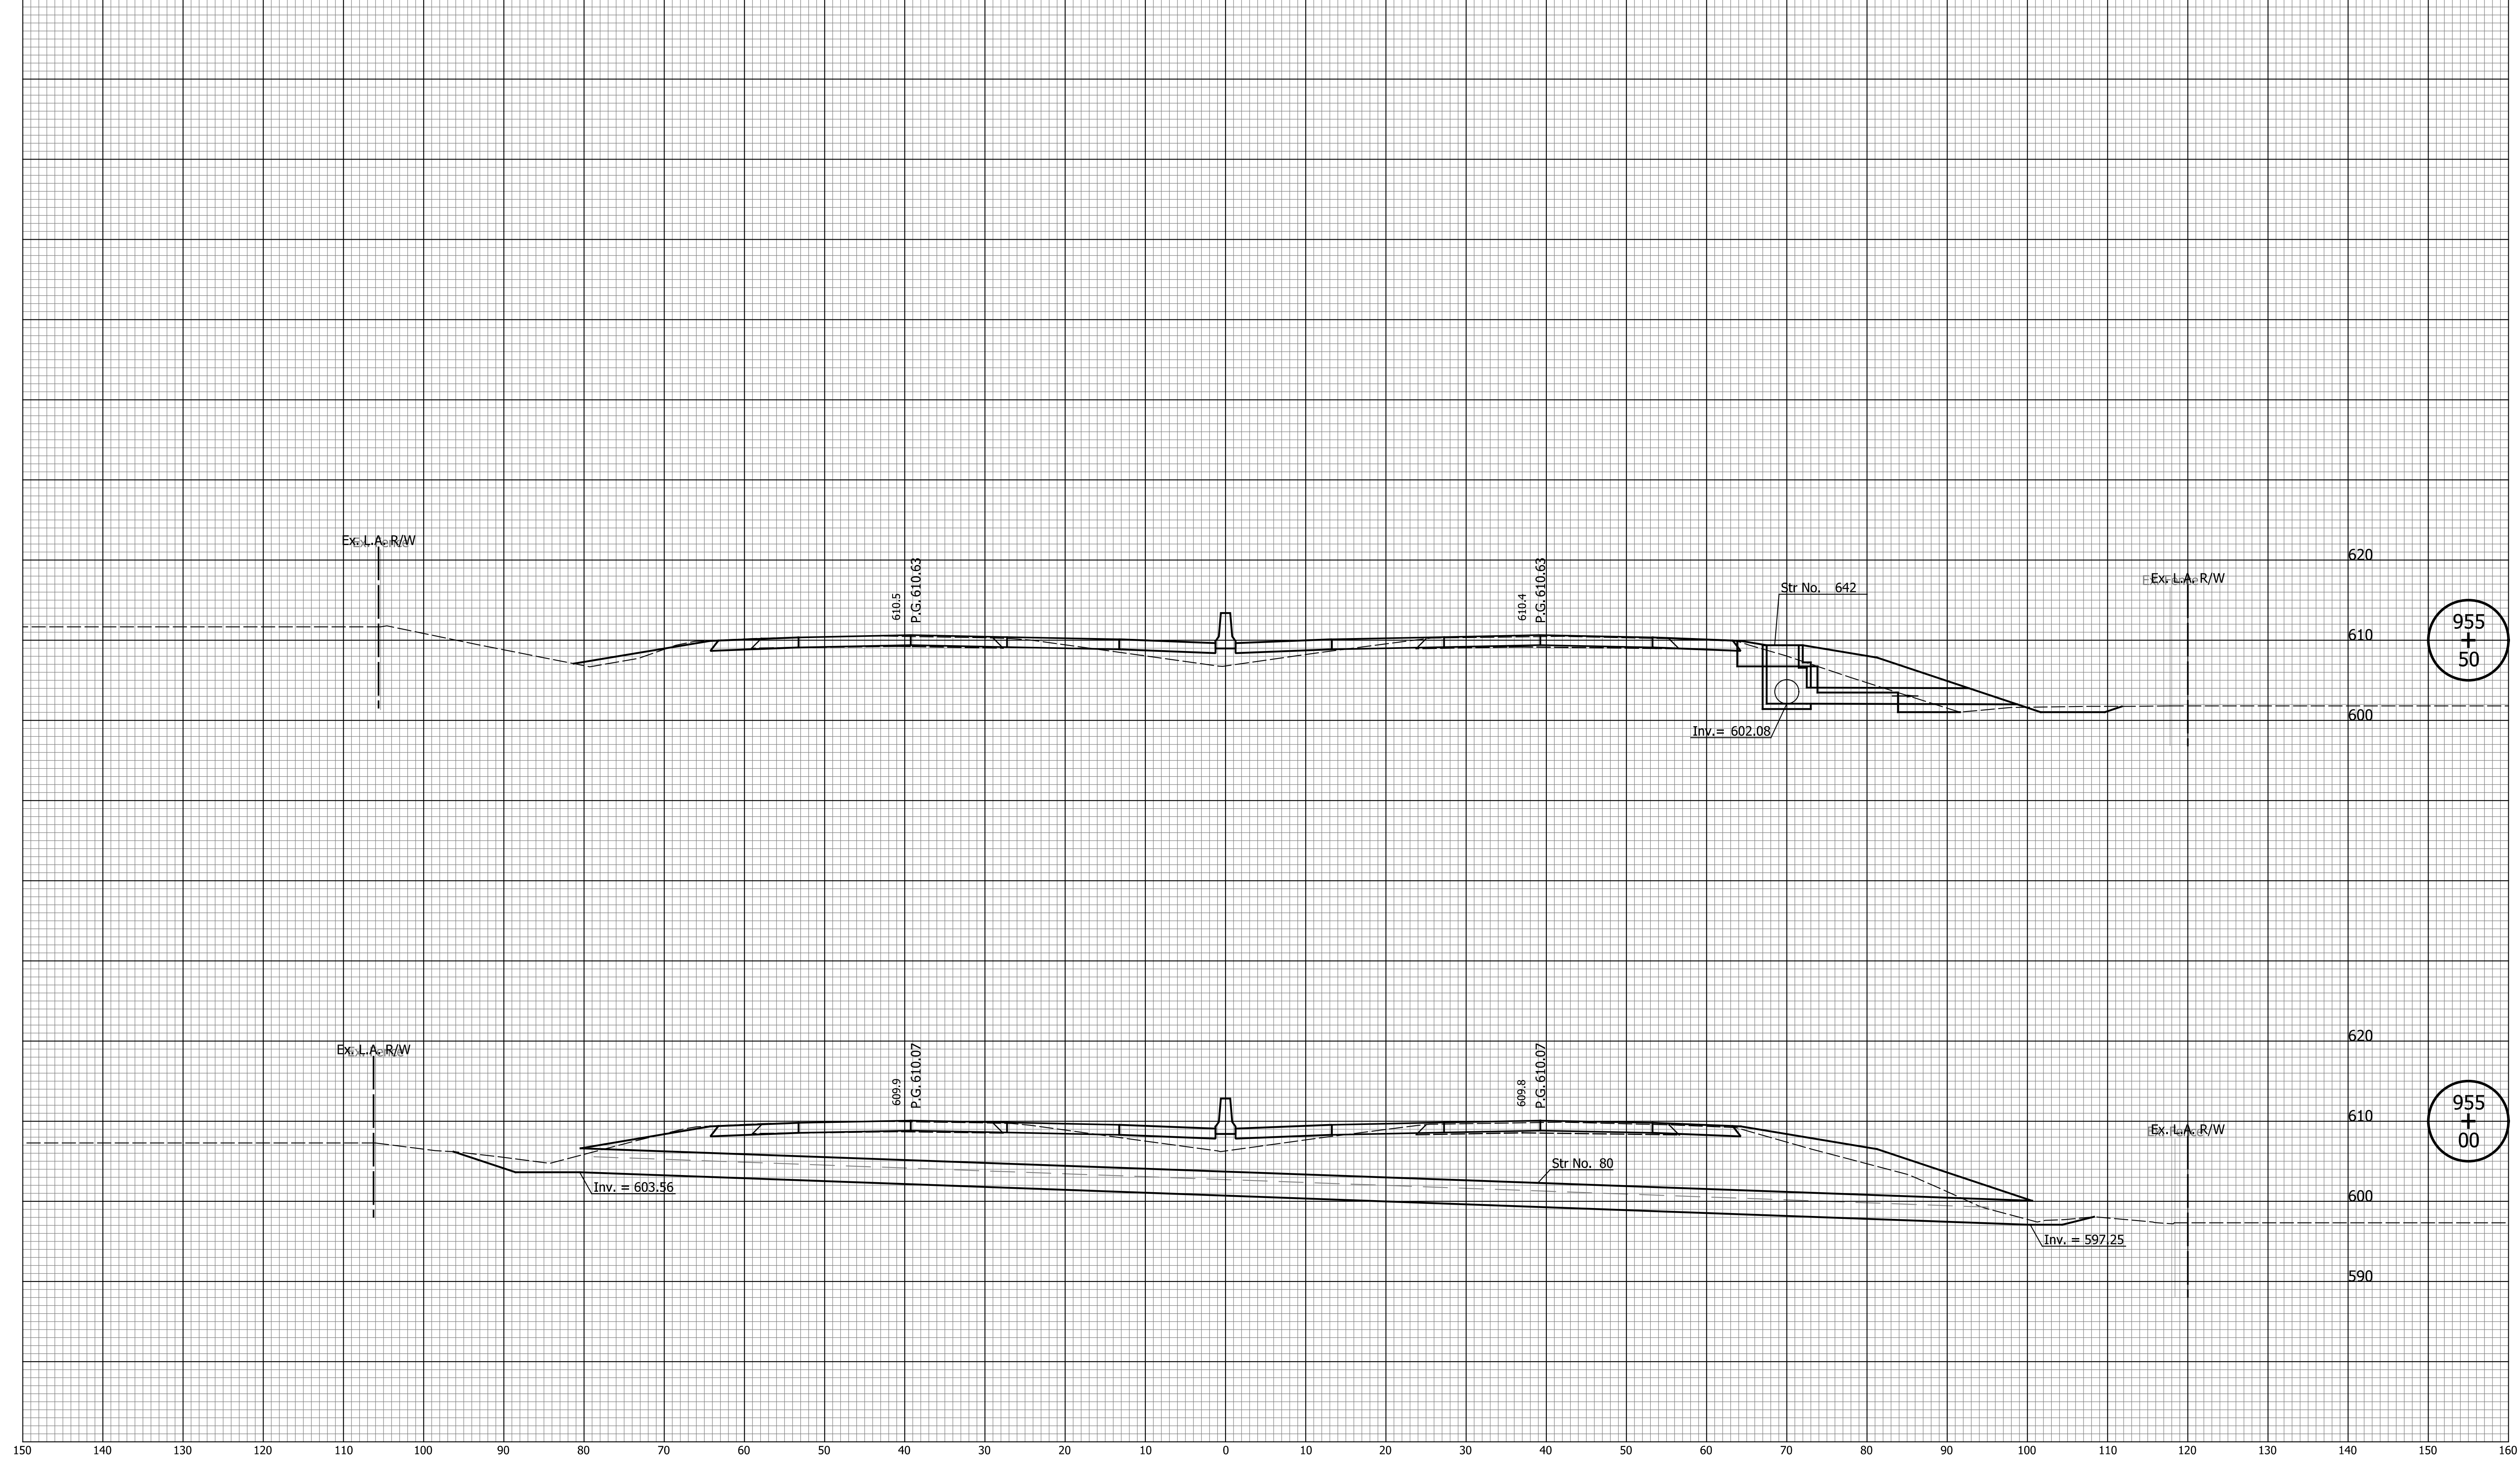


DATE	REVISION

RECOMMENDED FOR APPROVAL	DESIGN ENGINEER	MM/DD/20YY	DATE
DESIGNED: ZLM	DRAWN: BAD		
CHECKED: CDH	CHECKED: PKW		

INDIANA
DEPARTMENT OF TRANSPORTATION

CROSS SECTIONS
LINE "Q"

HORIZONTAL SCALE	BRIDGE FILE
1" = 10'	N/A
VERTICAL SCALE	DESIGNATION
1" = 10'	1700135
SURVEY BOOK	SHEETS
N/A	167 of 241
CONTRACT	PROJECT
R-41529	1700135

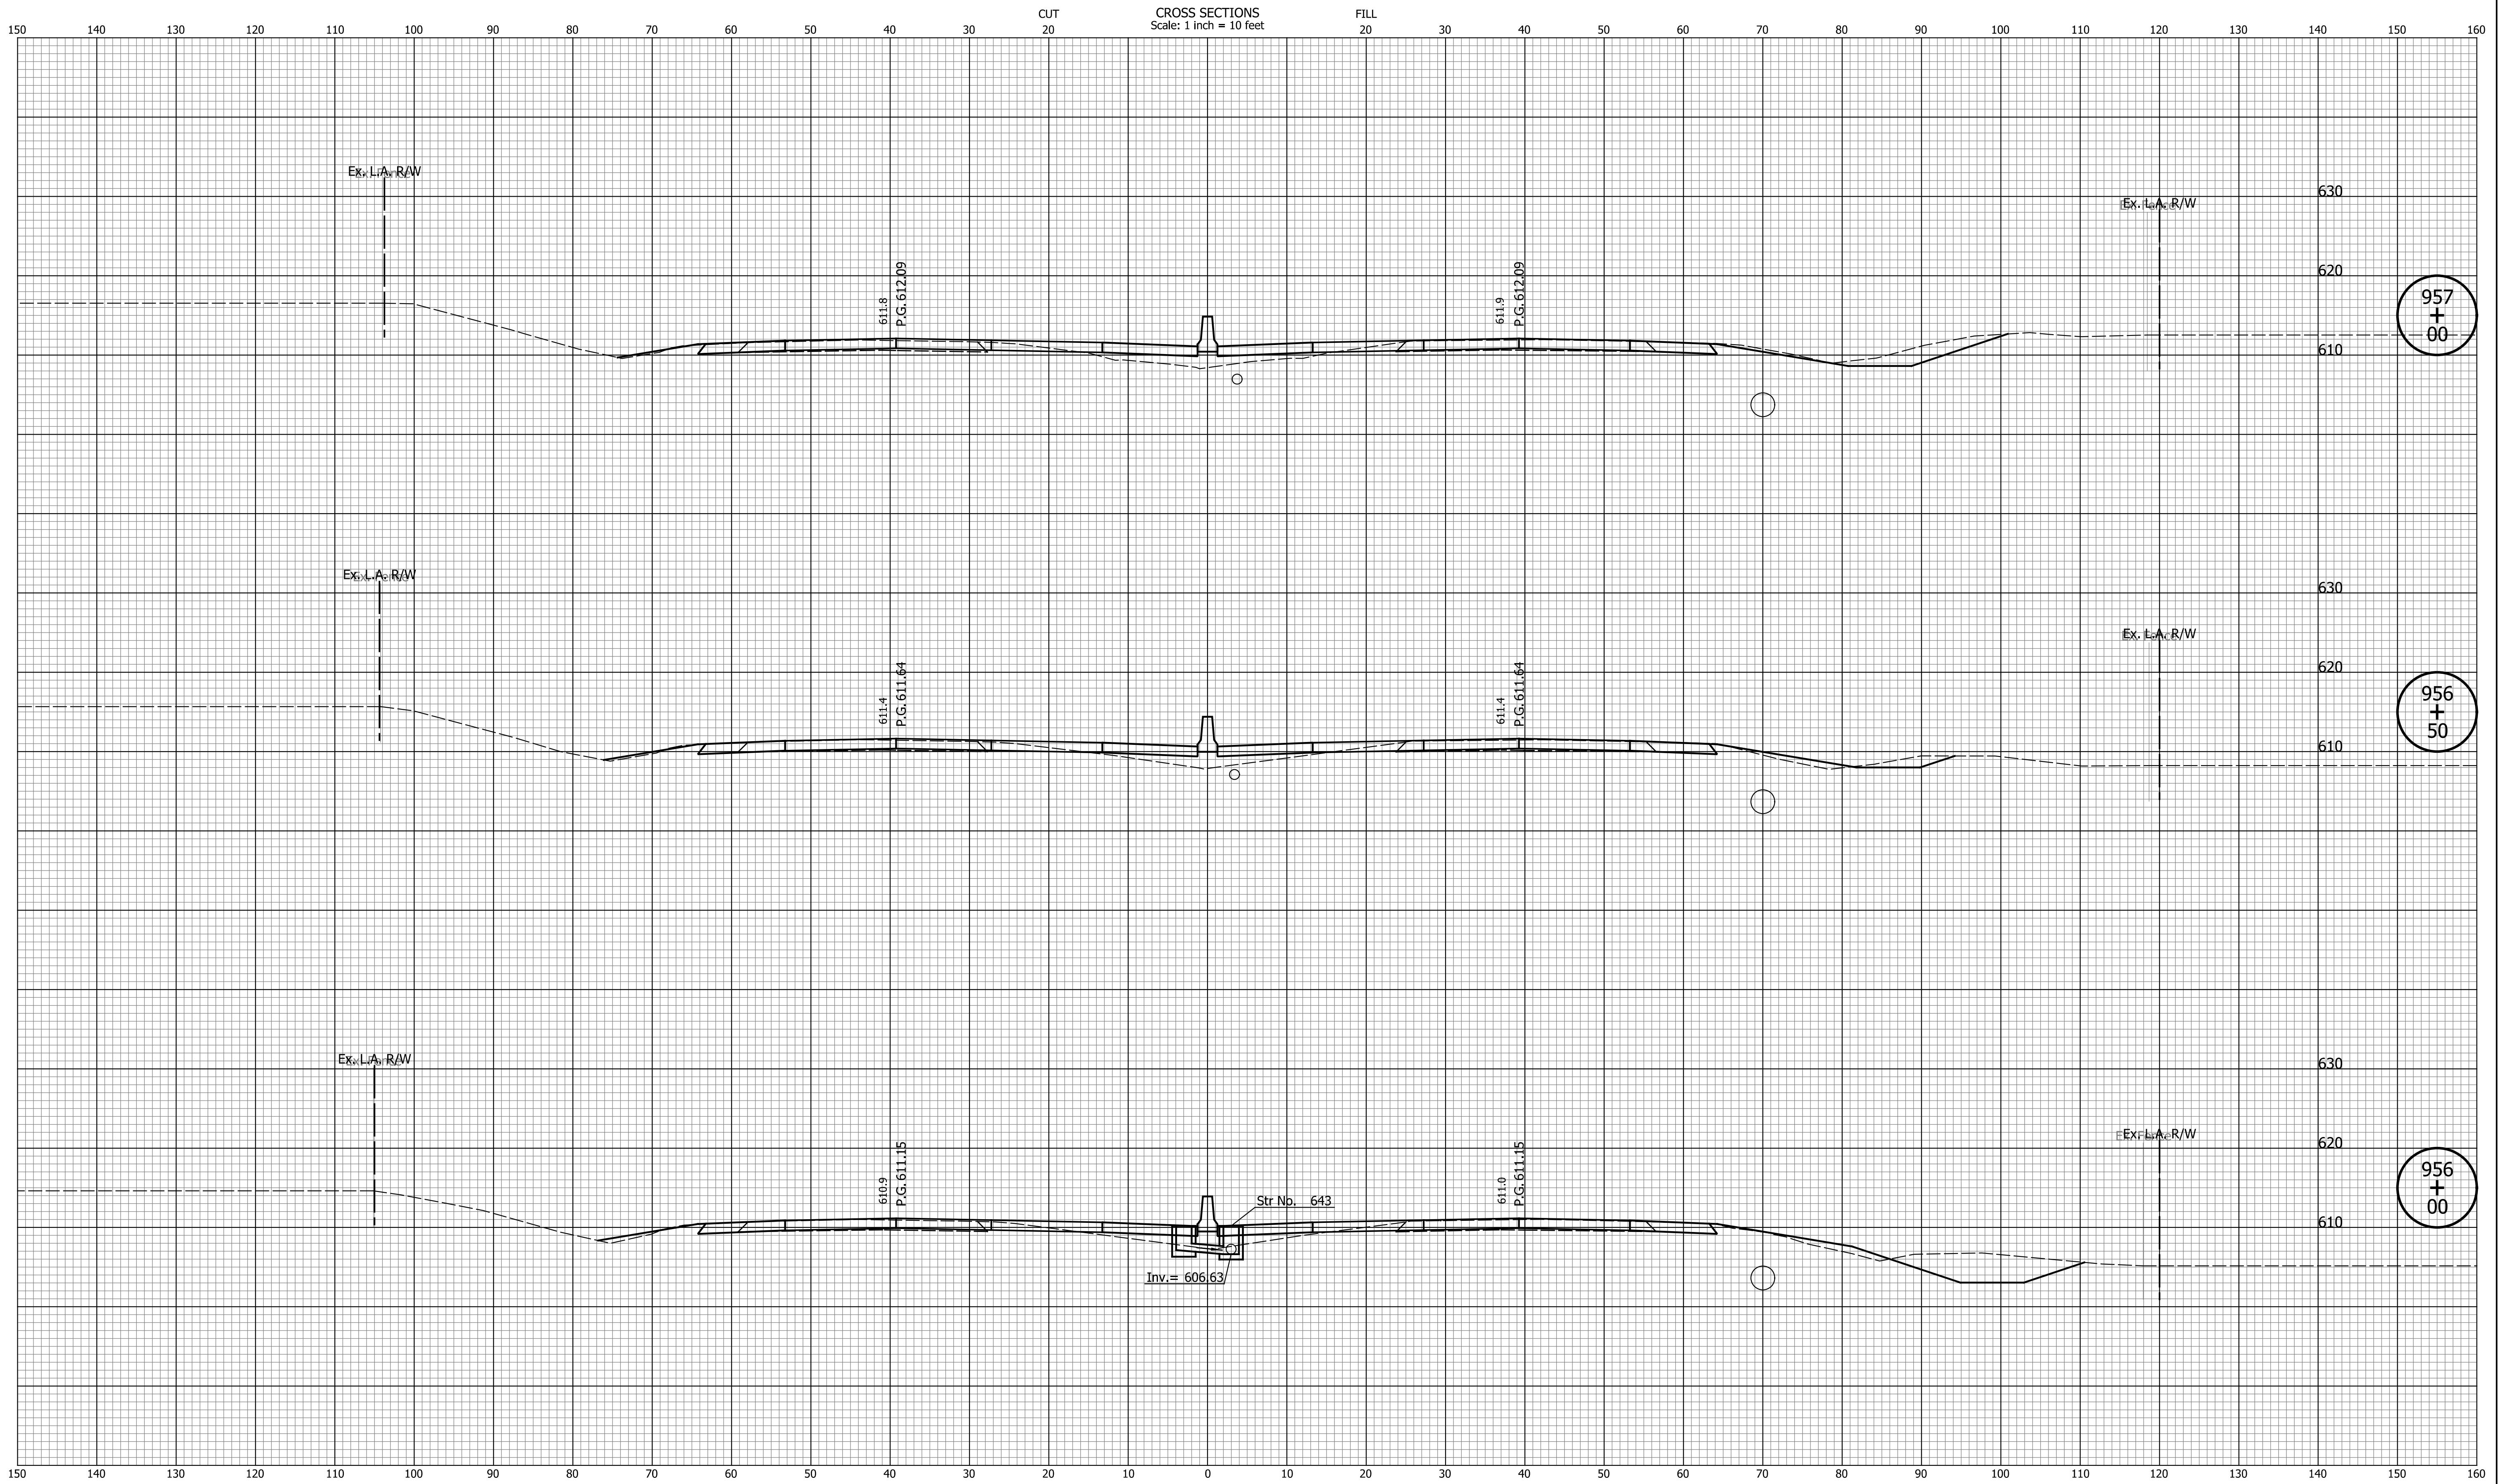


DATE	REVISION

RECOMMENDED FOR APPROVAL	DESIGN ENGINEER	MM/DD/20YY
DESIGNED: ZLM	DRAWN: BAD	DATE
CHECKED: CDH	CHECKED: PKW	

INDIANA
DEPARTMENT OF TRANSPORTATION

**CROSS SECTIONS
LINE "Q"**

HORIZONTAL SCALE	BRIDGE FILE
1" = 10'	N/A
VERTICAL SCALE	DESIGNATION
1" = 10'	1700135
SURVEY BOOK	SHEETS
N/A	168 of 241
CONTRACT	PROJECT
R-41529	1700135

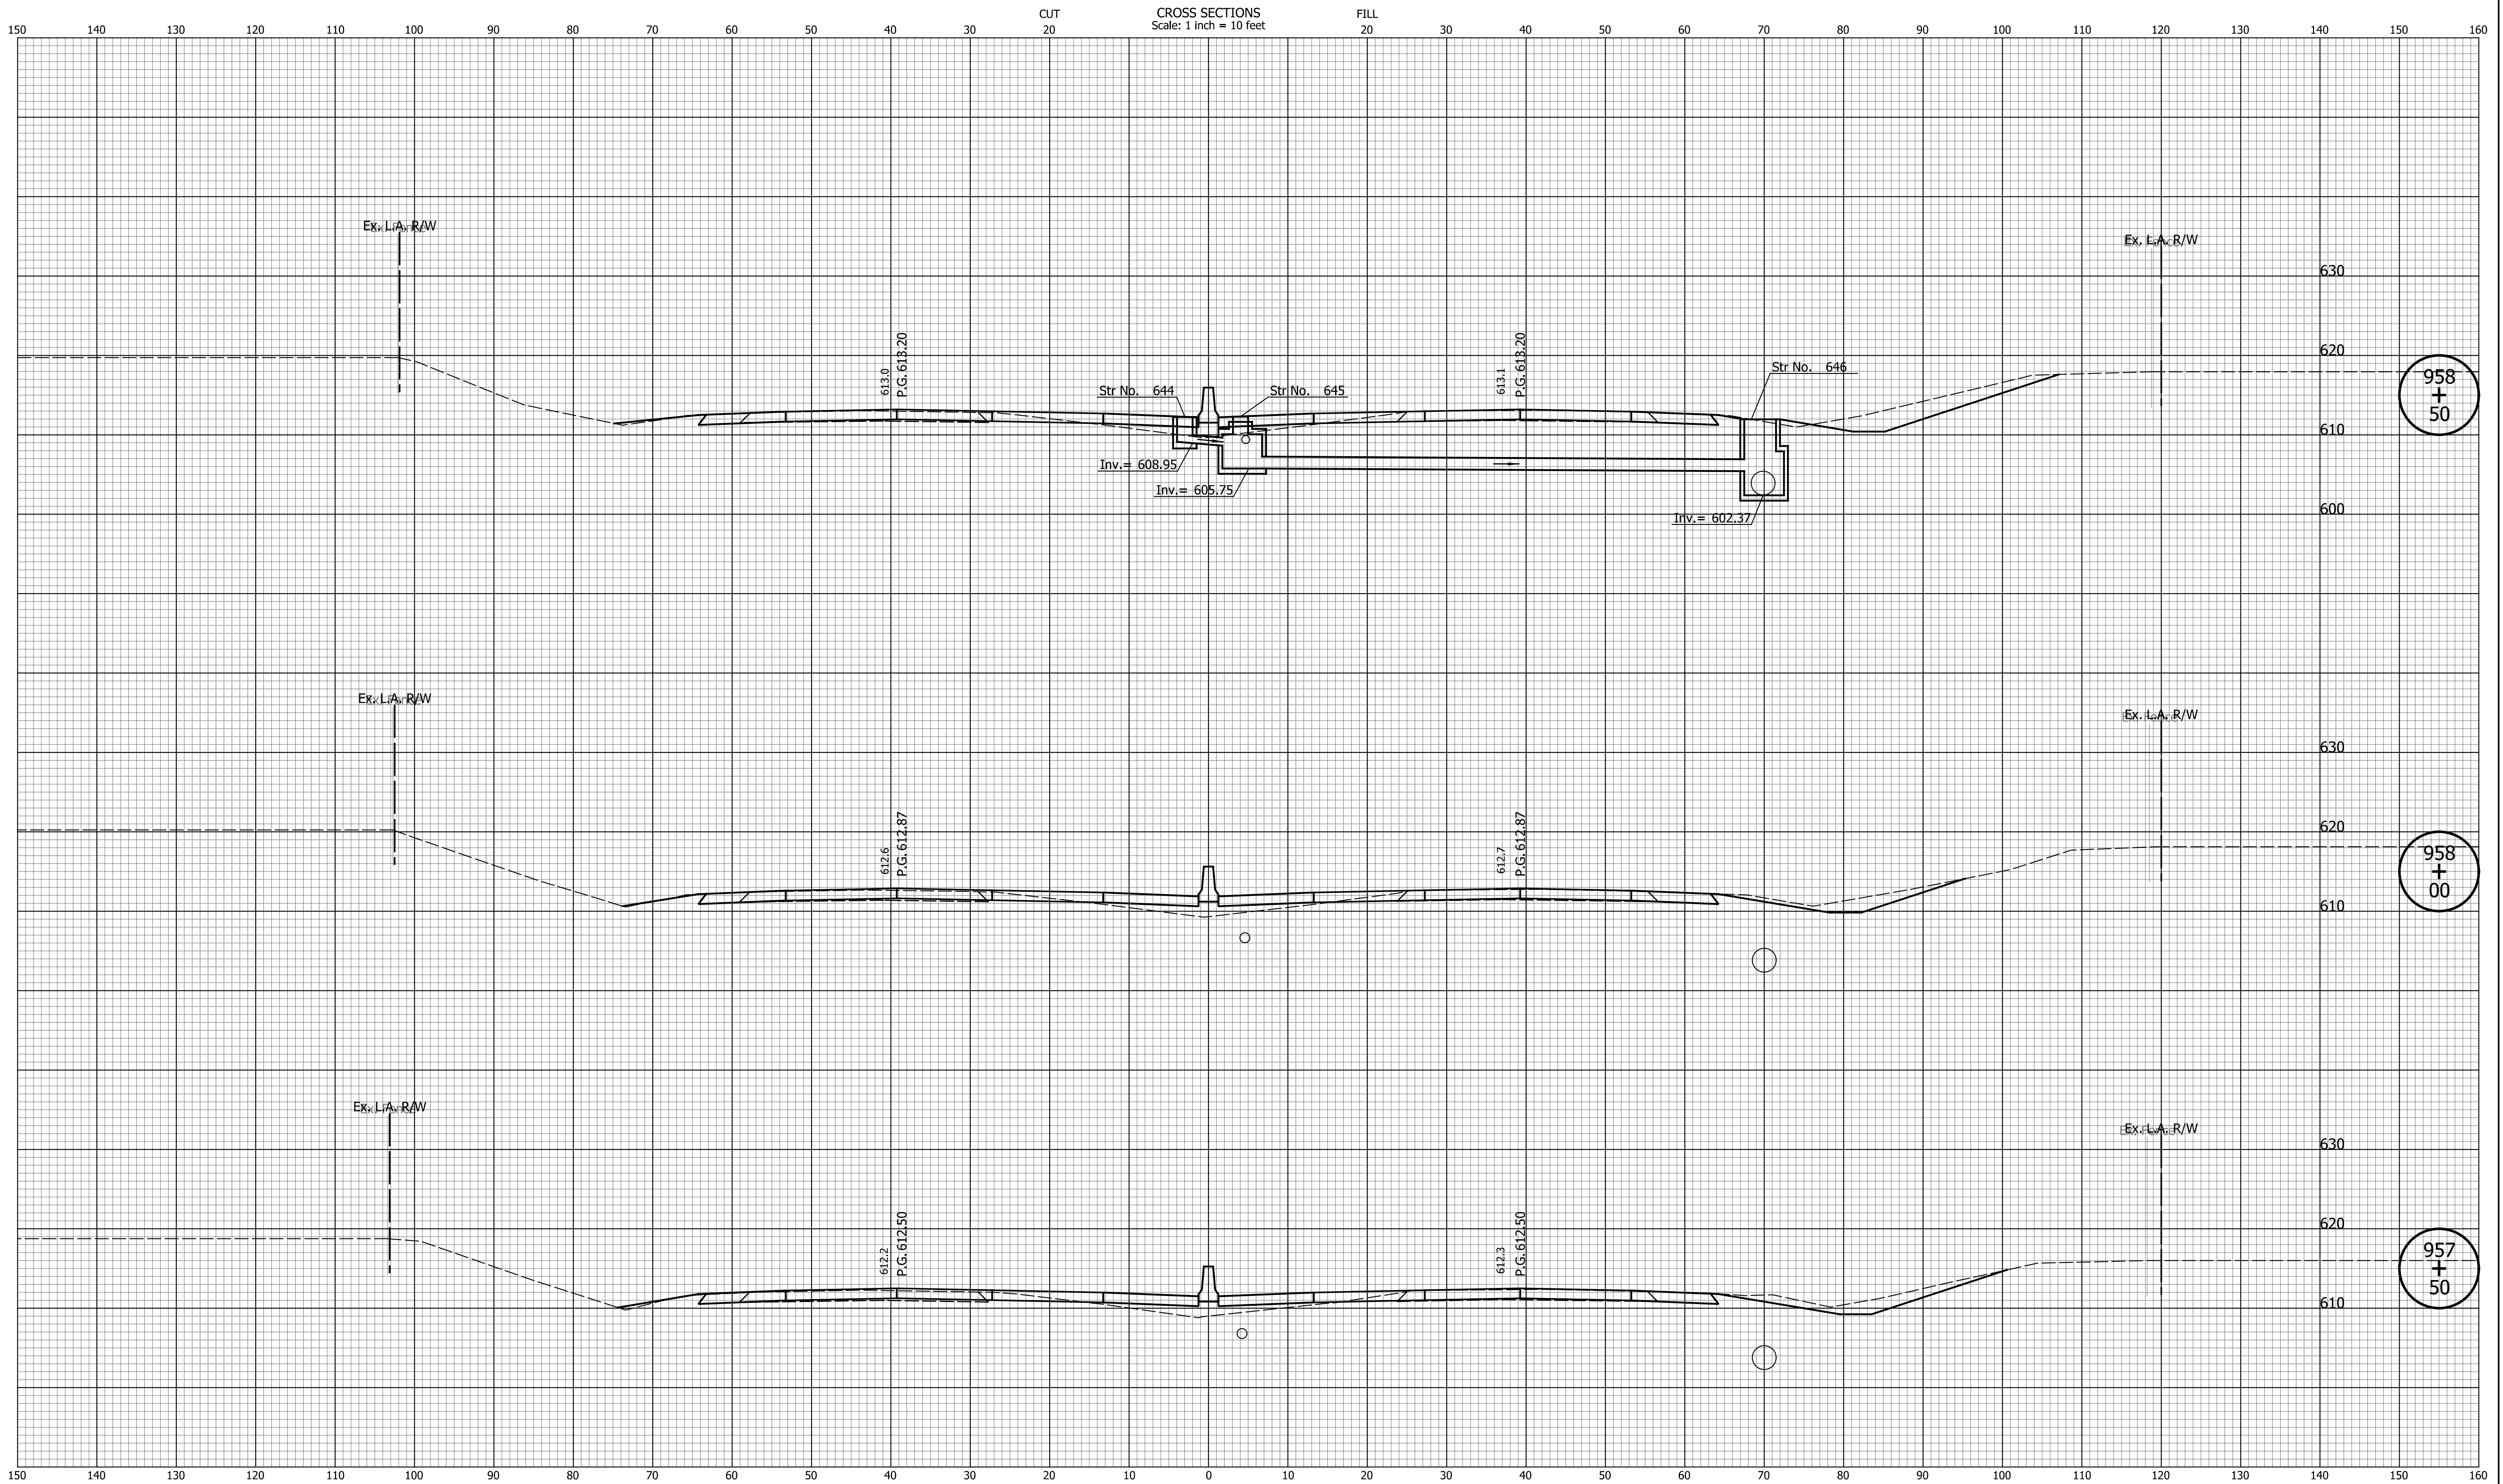

DATE	REVISION


RECOMMENDED FOR APPROVAL	DESIGN ENGINEER	MM/DD/20YY	DATE
DESIGNED: ZLM	DRAWN: BAD		
CHECKED: CDH	CHECKED: PKW		

INDIANA
DEPARTMENT OF TRANSPORTATION

CROSS SECTIONS
LINE "Q"

HORIZONTAL SCALE	BRIDGE FILE
1" = 10'	N/A
VERTICAL SCALE	DESIGNATION
1" = 10'	1700135
SURVEY BOOK	SHEETS
N/A	169 of 241
CONTRACT	PROJECT
R-41529	1700135

Indiana State

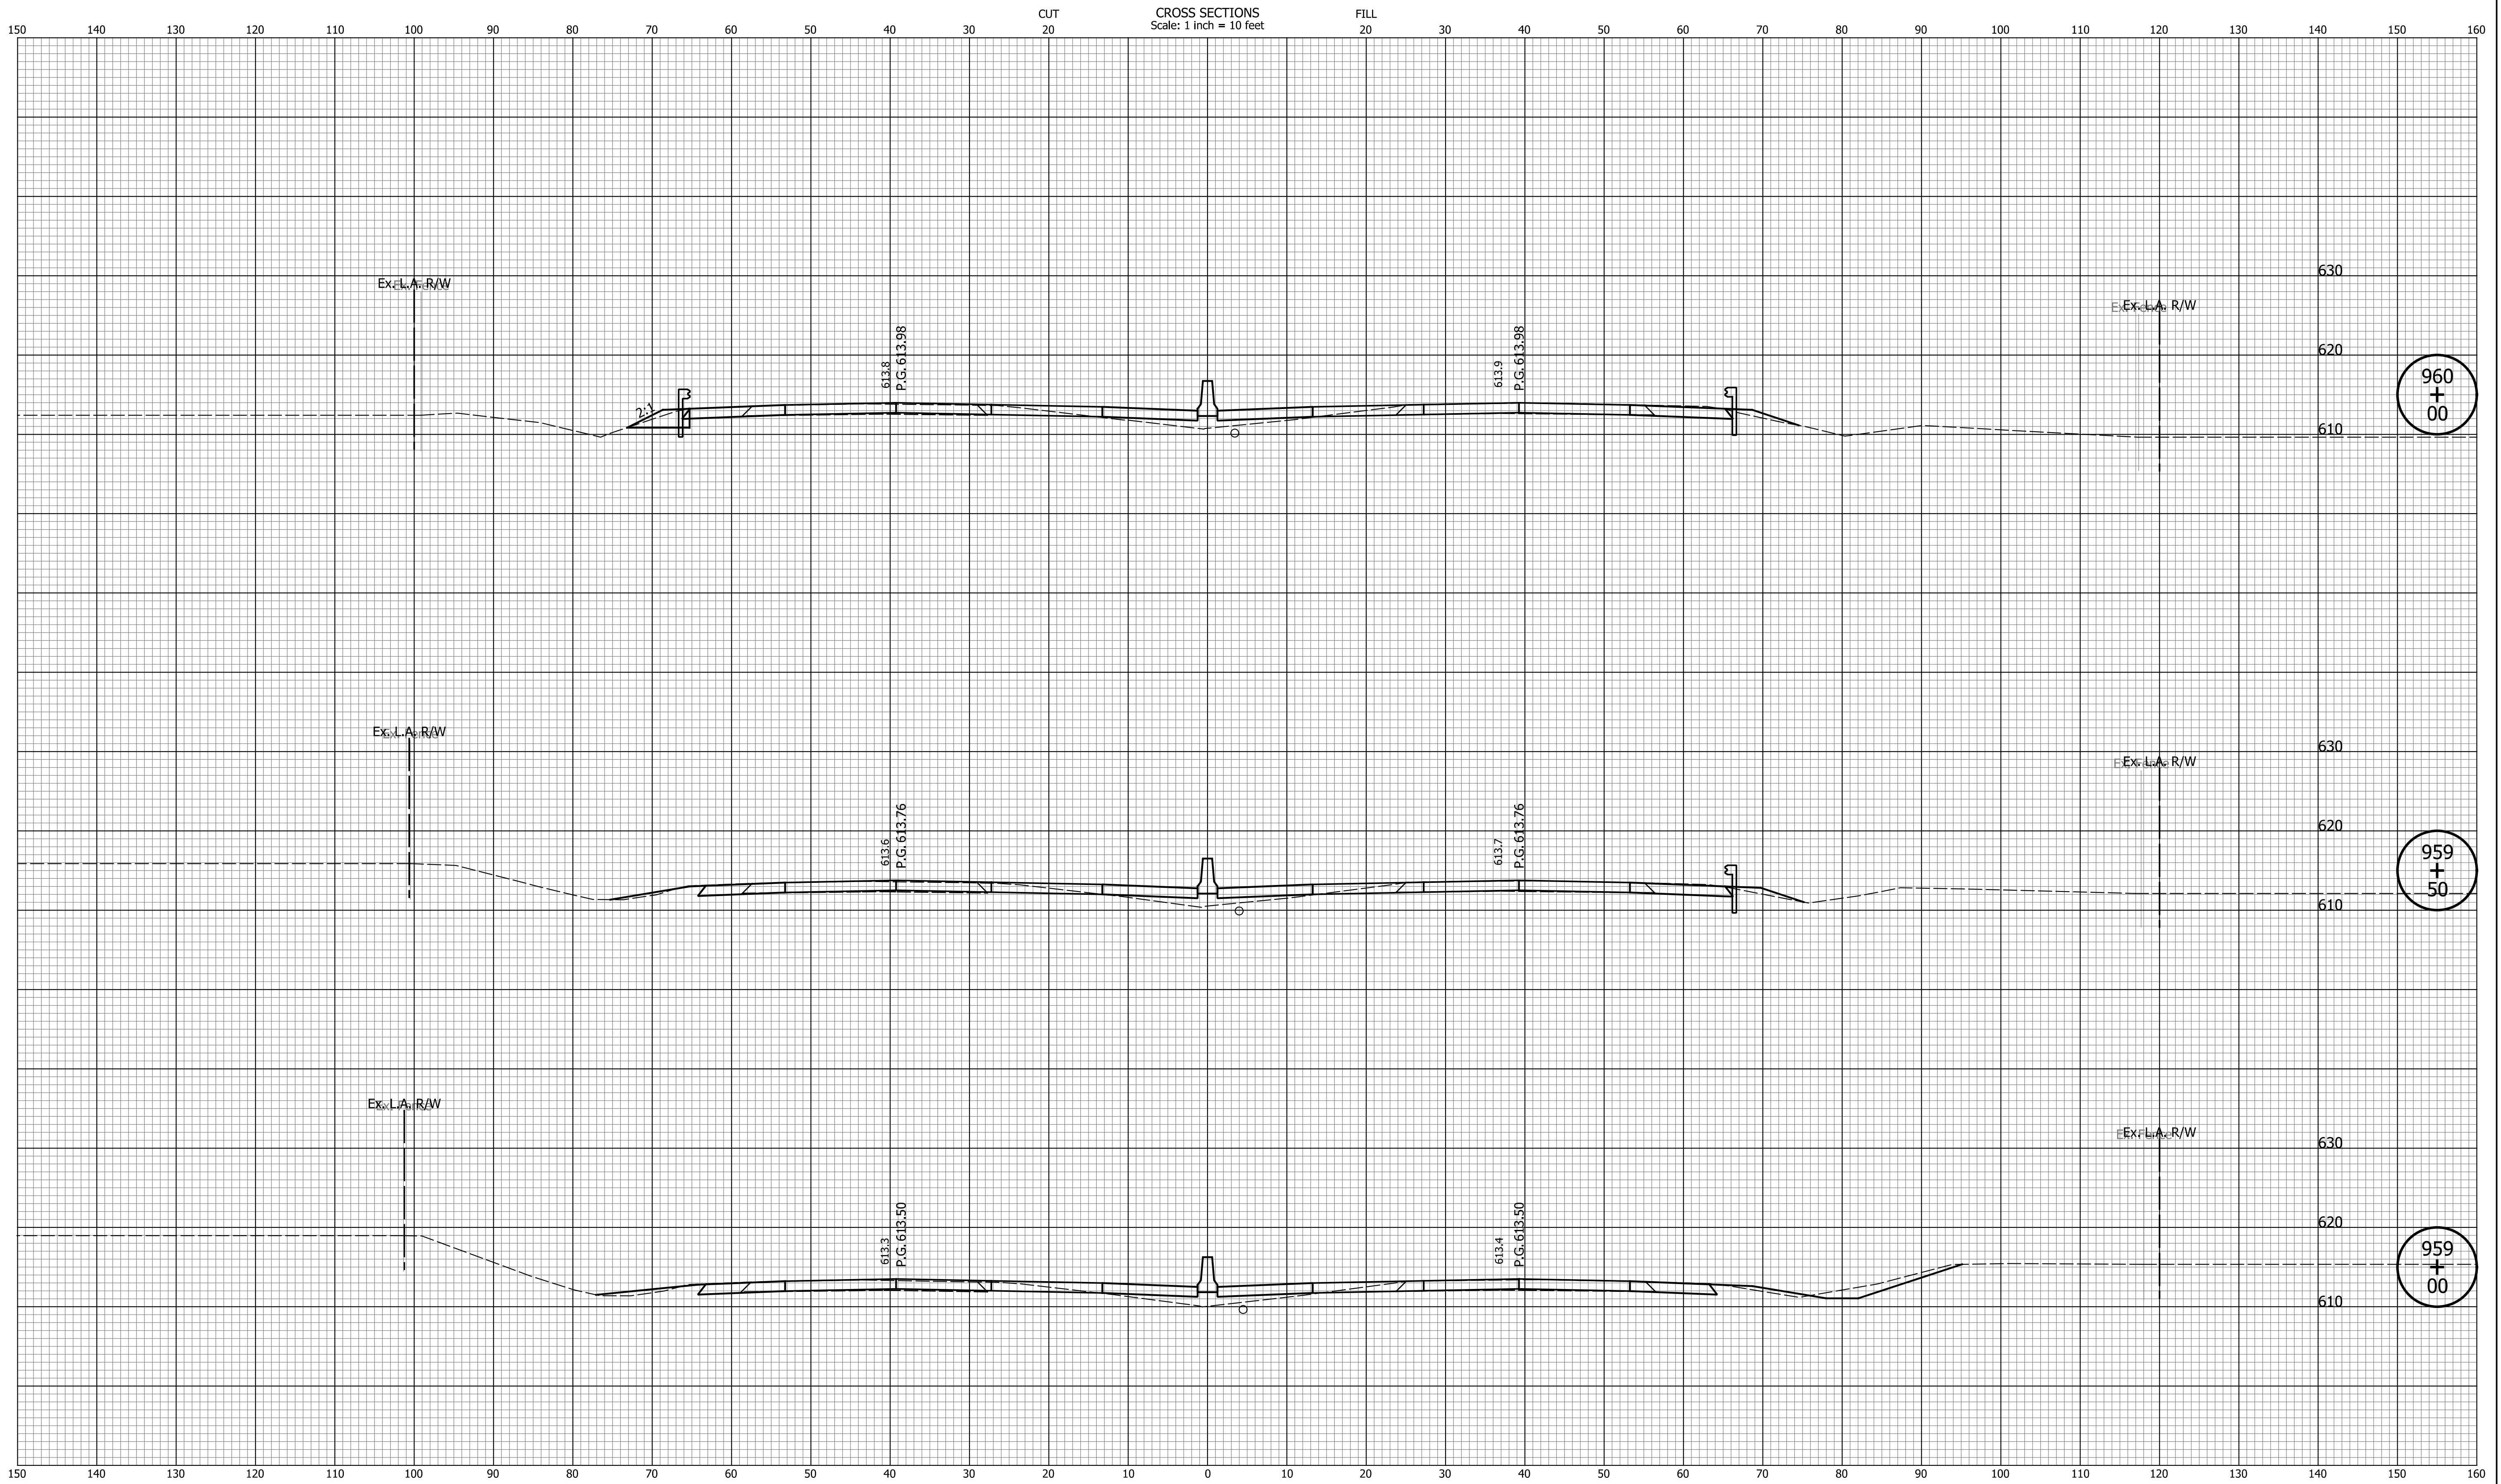


DATE	REVISION

RECOMMENDED FOR APPROVAL	DESIGN ENGINEER	MM/DD/20YY
DESIGNED: ZLM	DRAWN: BAD	DATE
CHECKED: CDH	CHECKED: PKW	

INDIANA
DEPARTMENT OF TRANSPORTATION

CROSS SECTIONS
LINE "Q"

HORIZONTAL SCALE	BRIDGE FILE
1" = 10'	N/A
VERTICAL SCALE	DESIGNATION
1" = 10'	1700135
SURVEY BOOK	SHEETS
N/A	170 of 241
CONTRACT	PROJECT
R-41529	1700135

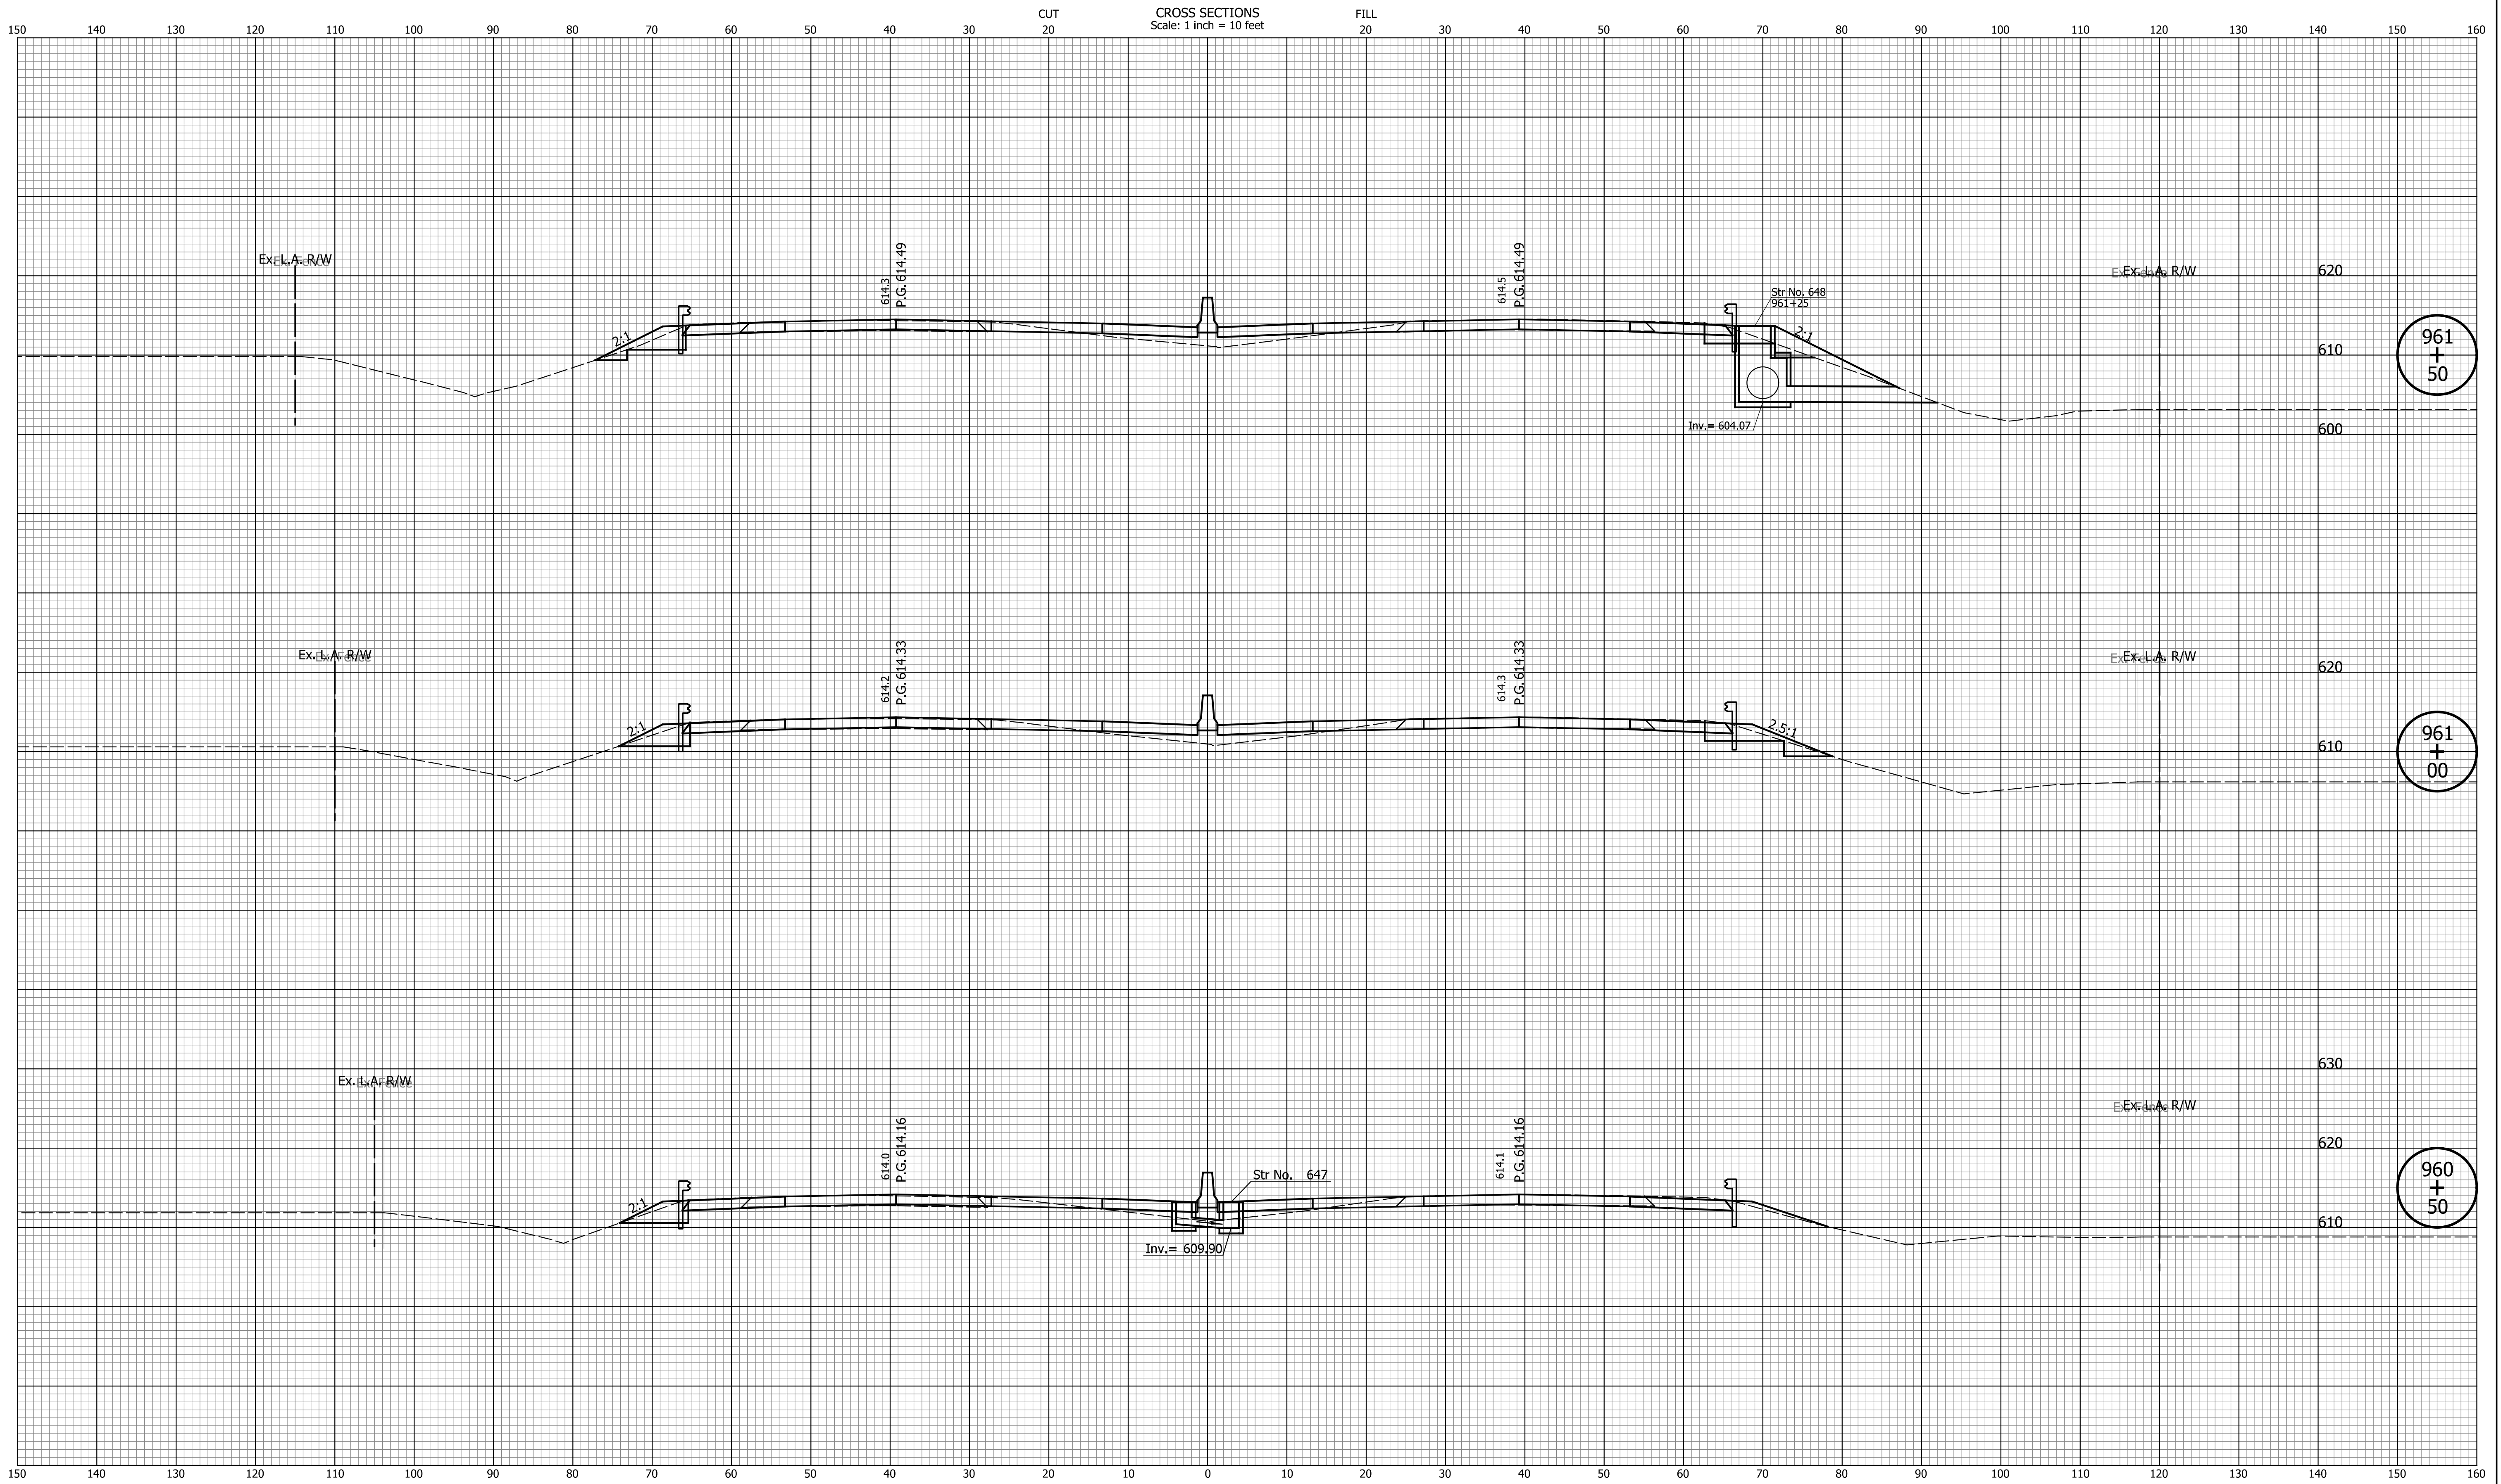

DATE	REVISION

RECOMMENDED FOR APPROVAL	DESIGN ENGINEER	MM/DD/20YY
DESIGNED: ZLM	DRAWN: BAD	DATE
CHECKED: CDH	CHECKED: PKW	


INDIANA
DEPARTMENT OF TRANSPORTATION

CROSS SECTIONS
LINE "Q"

HORIZONTAL SCALE	BRIDGE FILE
1" = 10'	N/A
VERTICAL SCALE	DESIGNATION
1" = 10'	1700135
SURVEY BOOK	SHEETS
N/A	171 of 241
CONTRACT	PROJECT
R-41529	1700135

Indiana State

CROSS SECTIONS
Scale: 1 inch = 10 feet

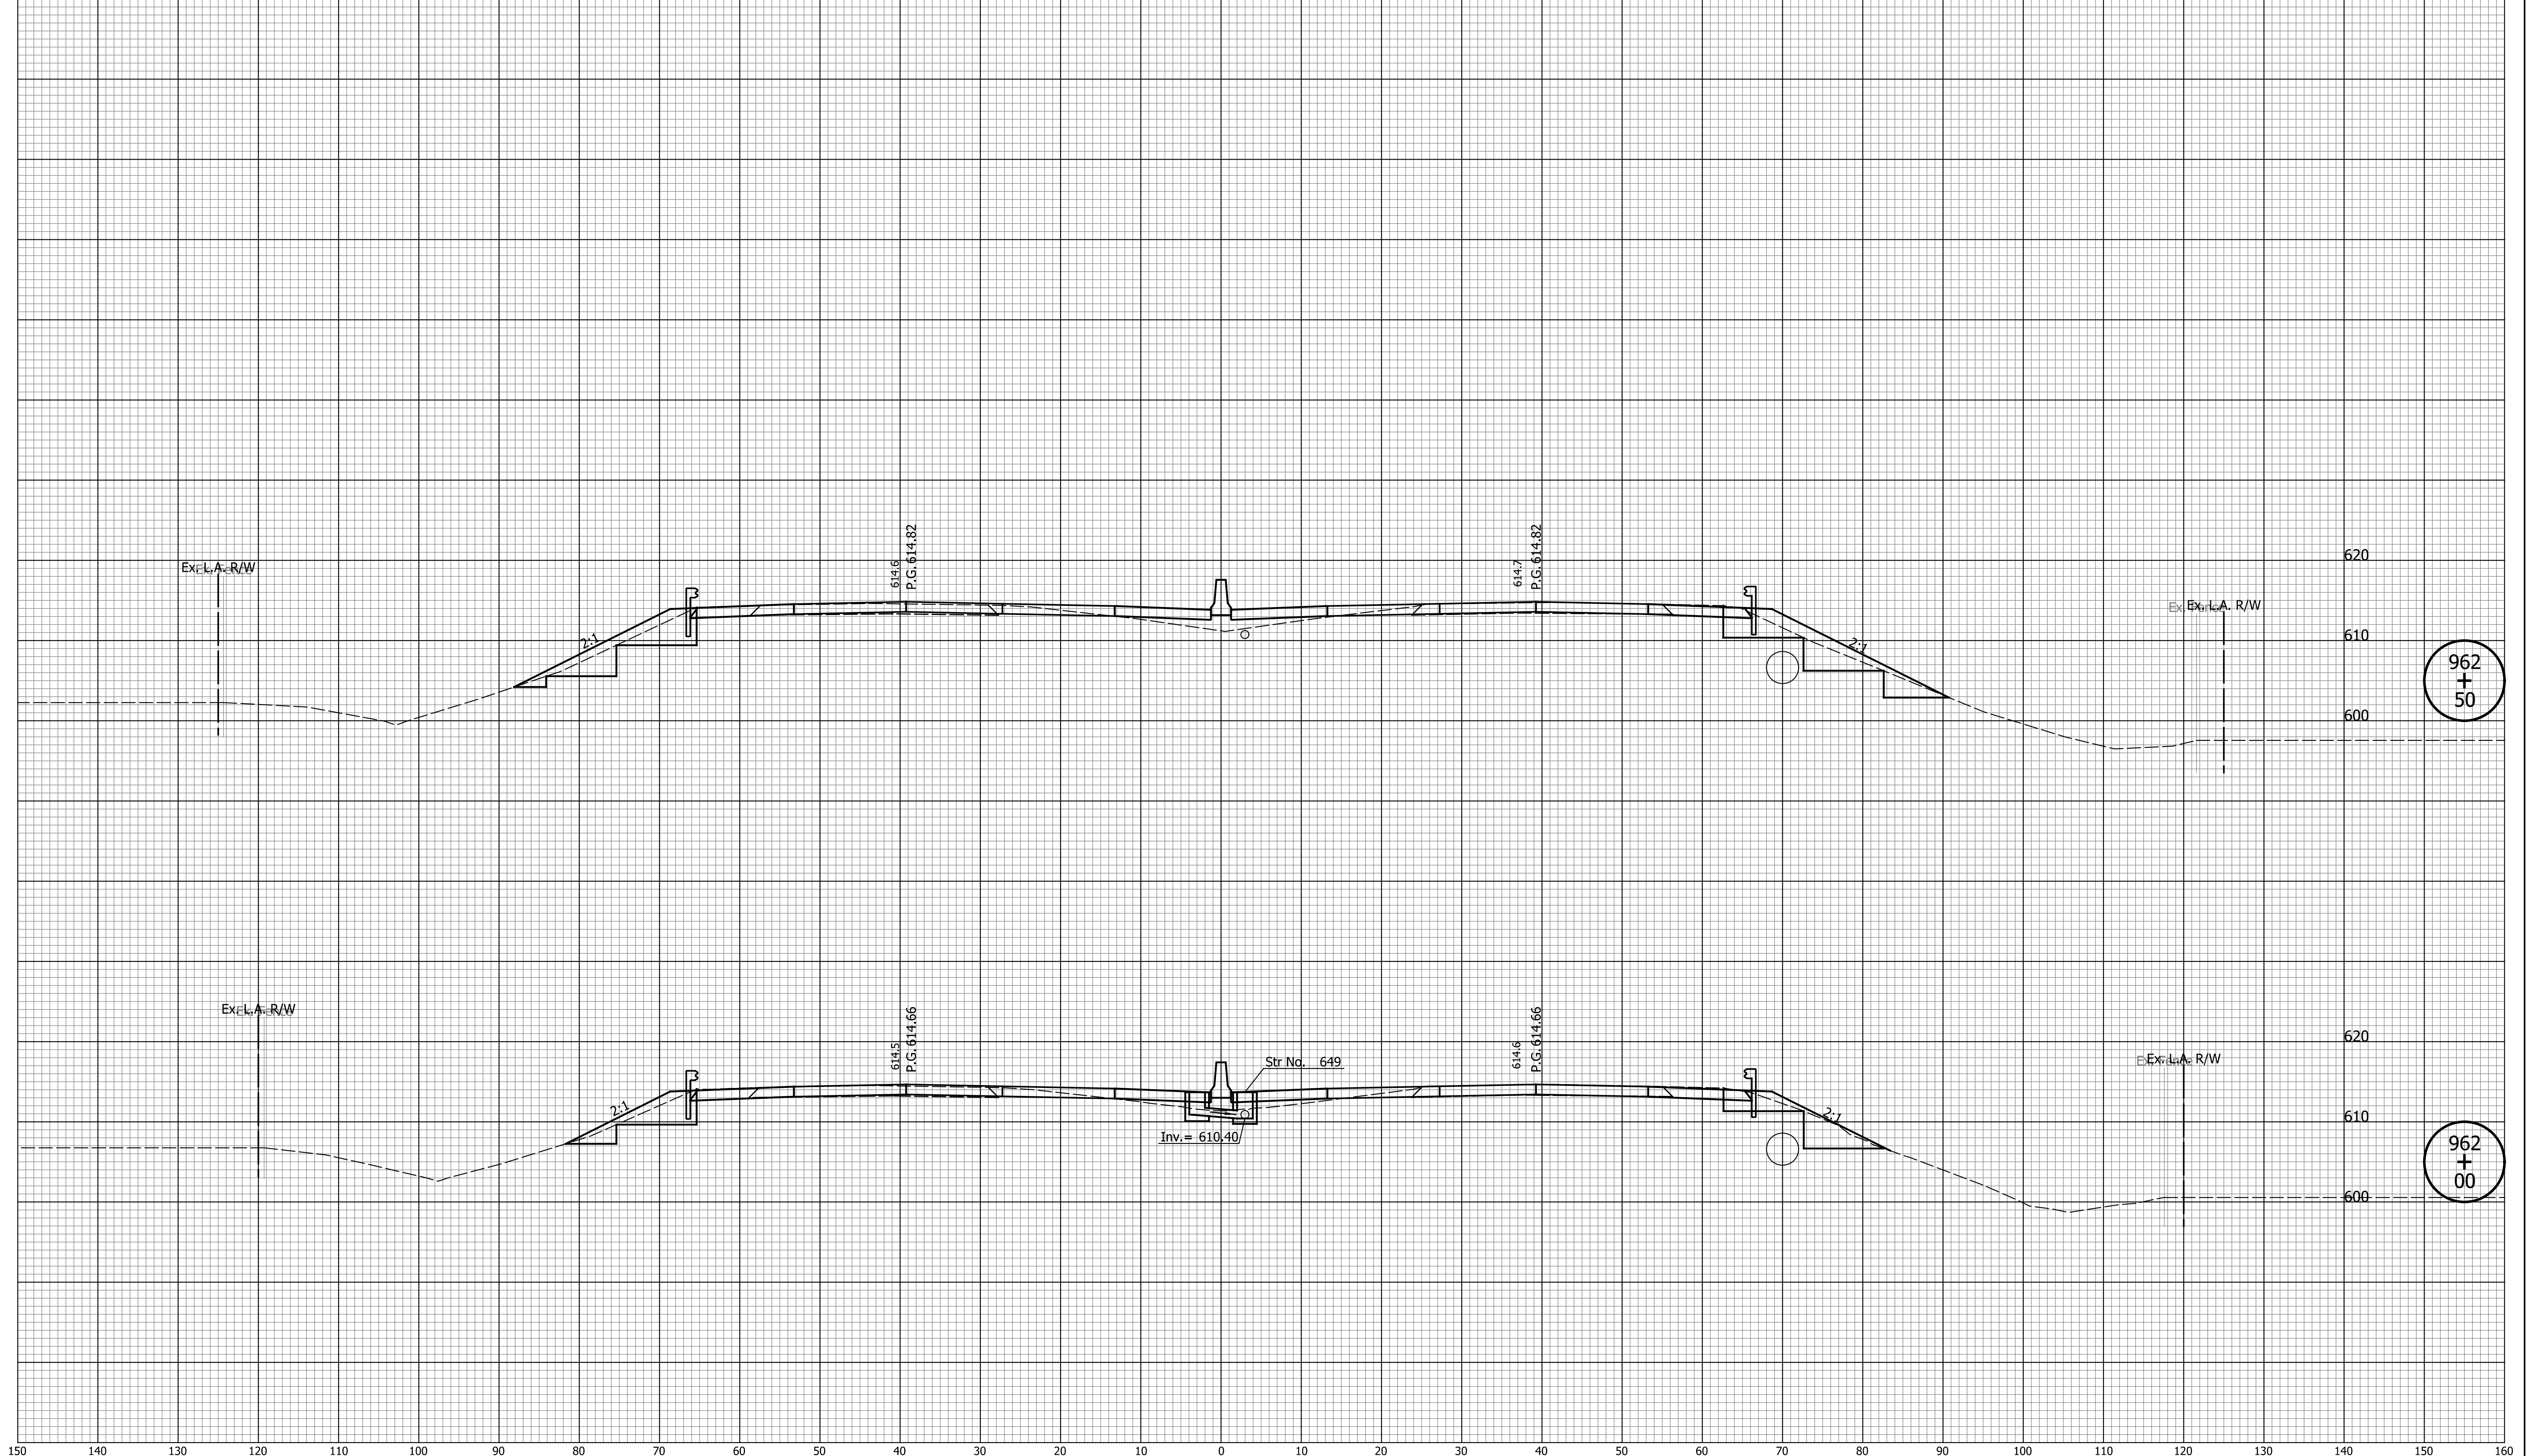


DATE	REVISION

RECOMMENDED FOR APPROVAL	DESIGN ENGINEER	MM/DD/20YY
DESIGNED: ZLM	DRAWN: BAD	DATE
CHECKED: CDH	CHECKED: PKW	

INDIANA
DEPARTMENT OF TRANSPORTATION

CROSS SECTIONS
LINE "Q"

HORIZONTAL SCALE	BRIDGE FILE
1" = 10'	N/A
VERTICAL SCALE	DESIGNATION
1" = 10'	1700135
SURVEY BOOK	SHEETS
N/A	172 of 241
CONTRACT	PROJECT
R-41529	1700135

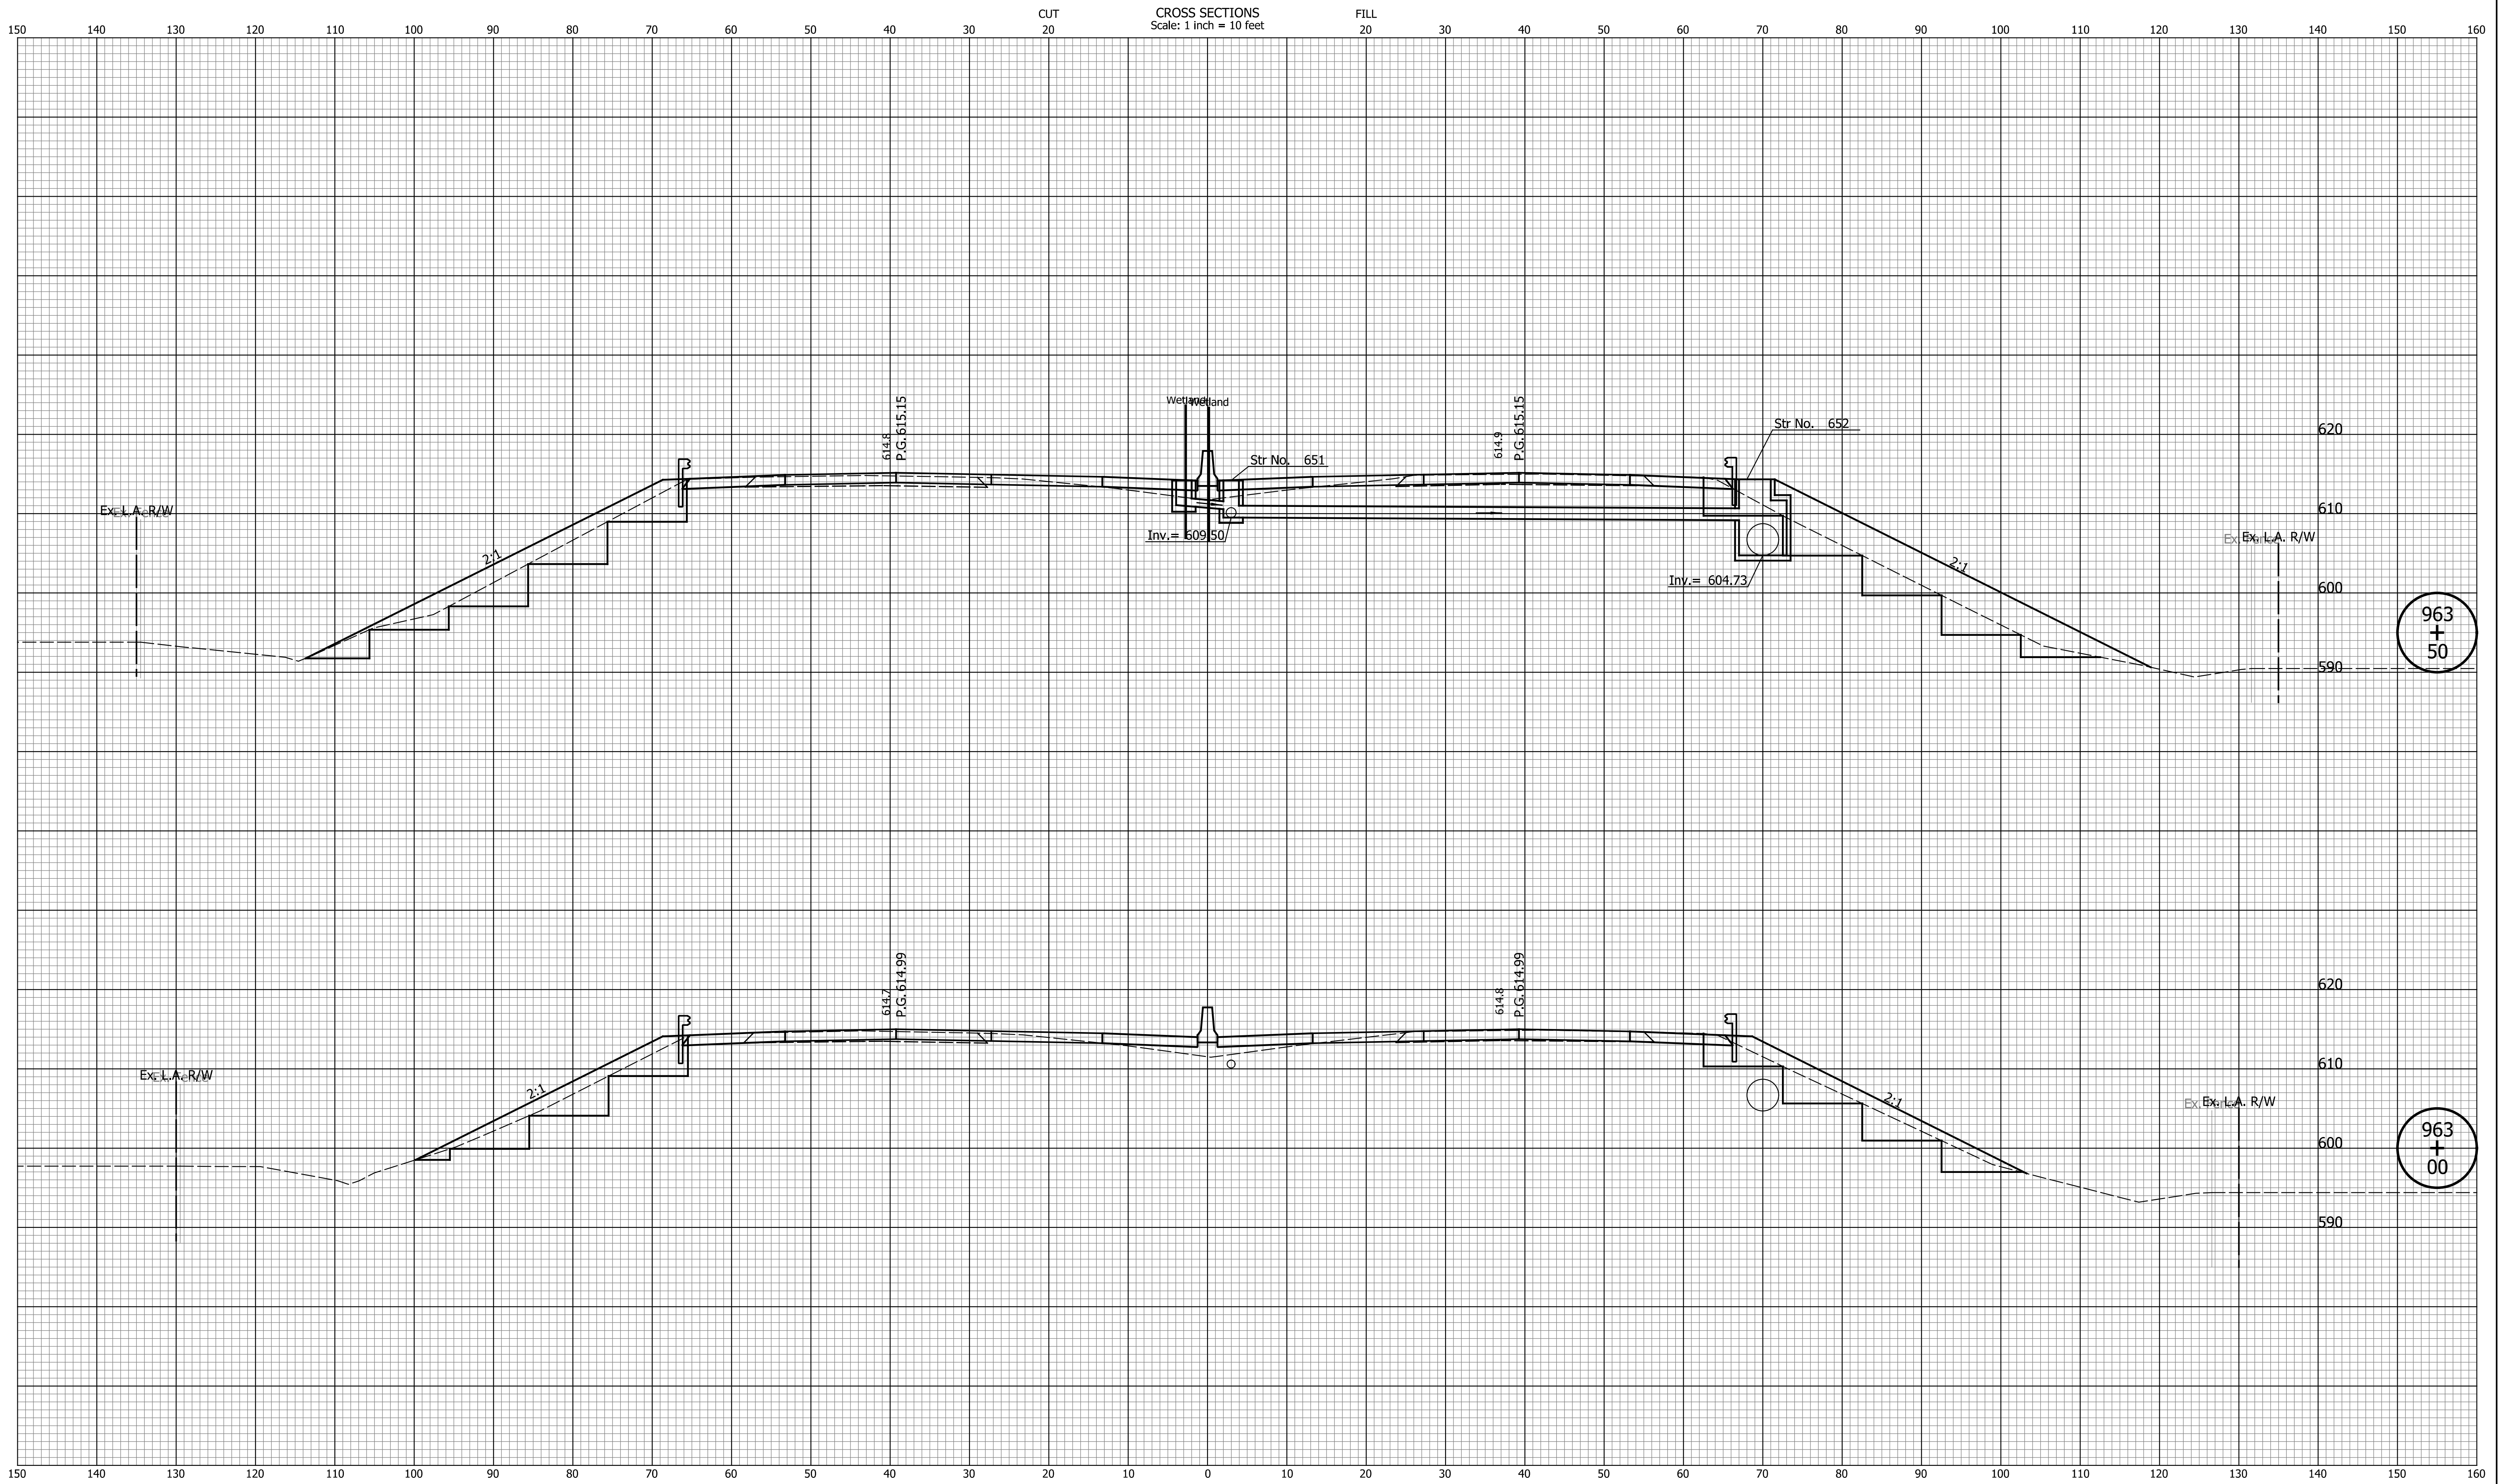


DATE	REVISION

RECOMMENDED FOR APPROVAL	DESIGN ENGINEER	MM/DD/20YY	DATE
DESIGNED: ZLM	DRAWN: BAD		
CHECKED: CDH	CHECKED: PKW		

INDIANA DEPARTMENT OF TRANSPORTATION
CROSS SECTIONS LINE "Q"

HORIZONTAL SCALE 1" = 10'	BRIDGE FILE N/A
VERTICAL SCALE 1" = 10'	DESIGNATION 1700135
SURVEY BOOK N/A	SHEETS 173 of 241
CONTRACT R-41529	PROJECT 1700135

Indiana State

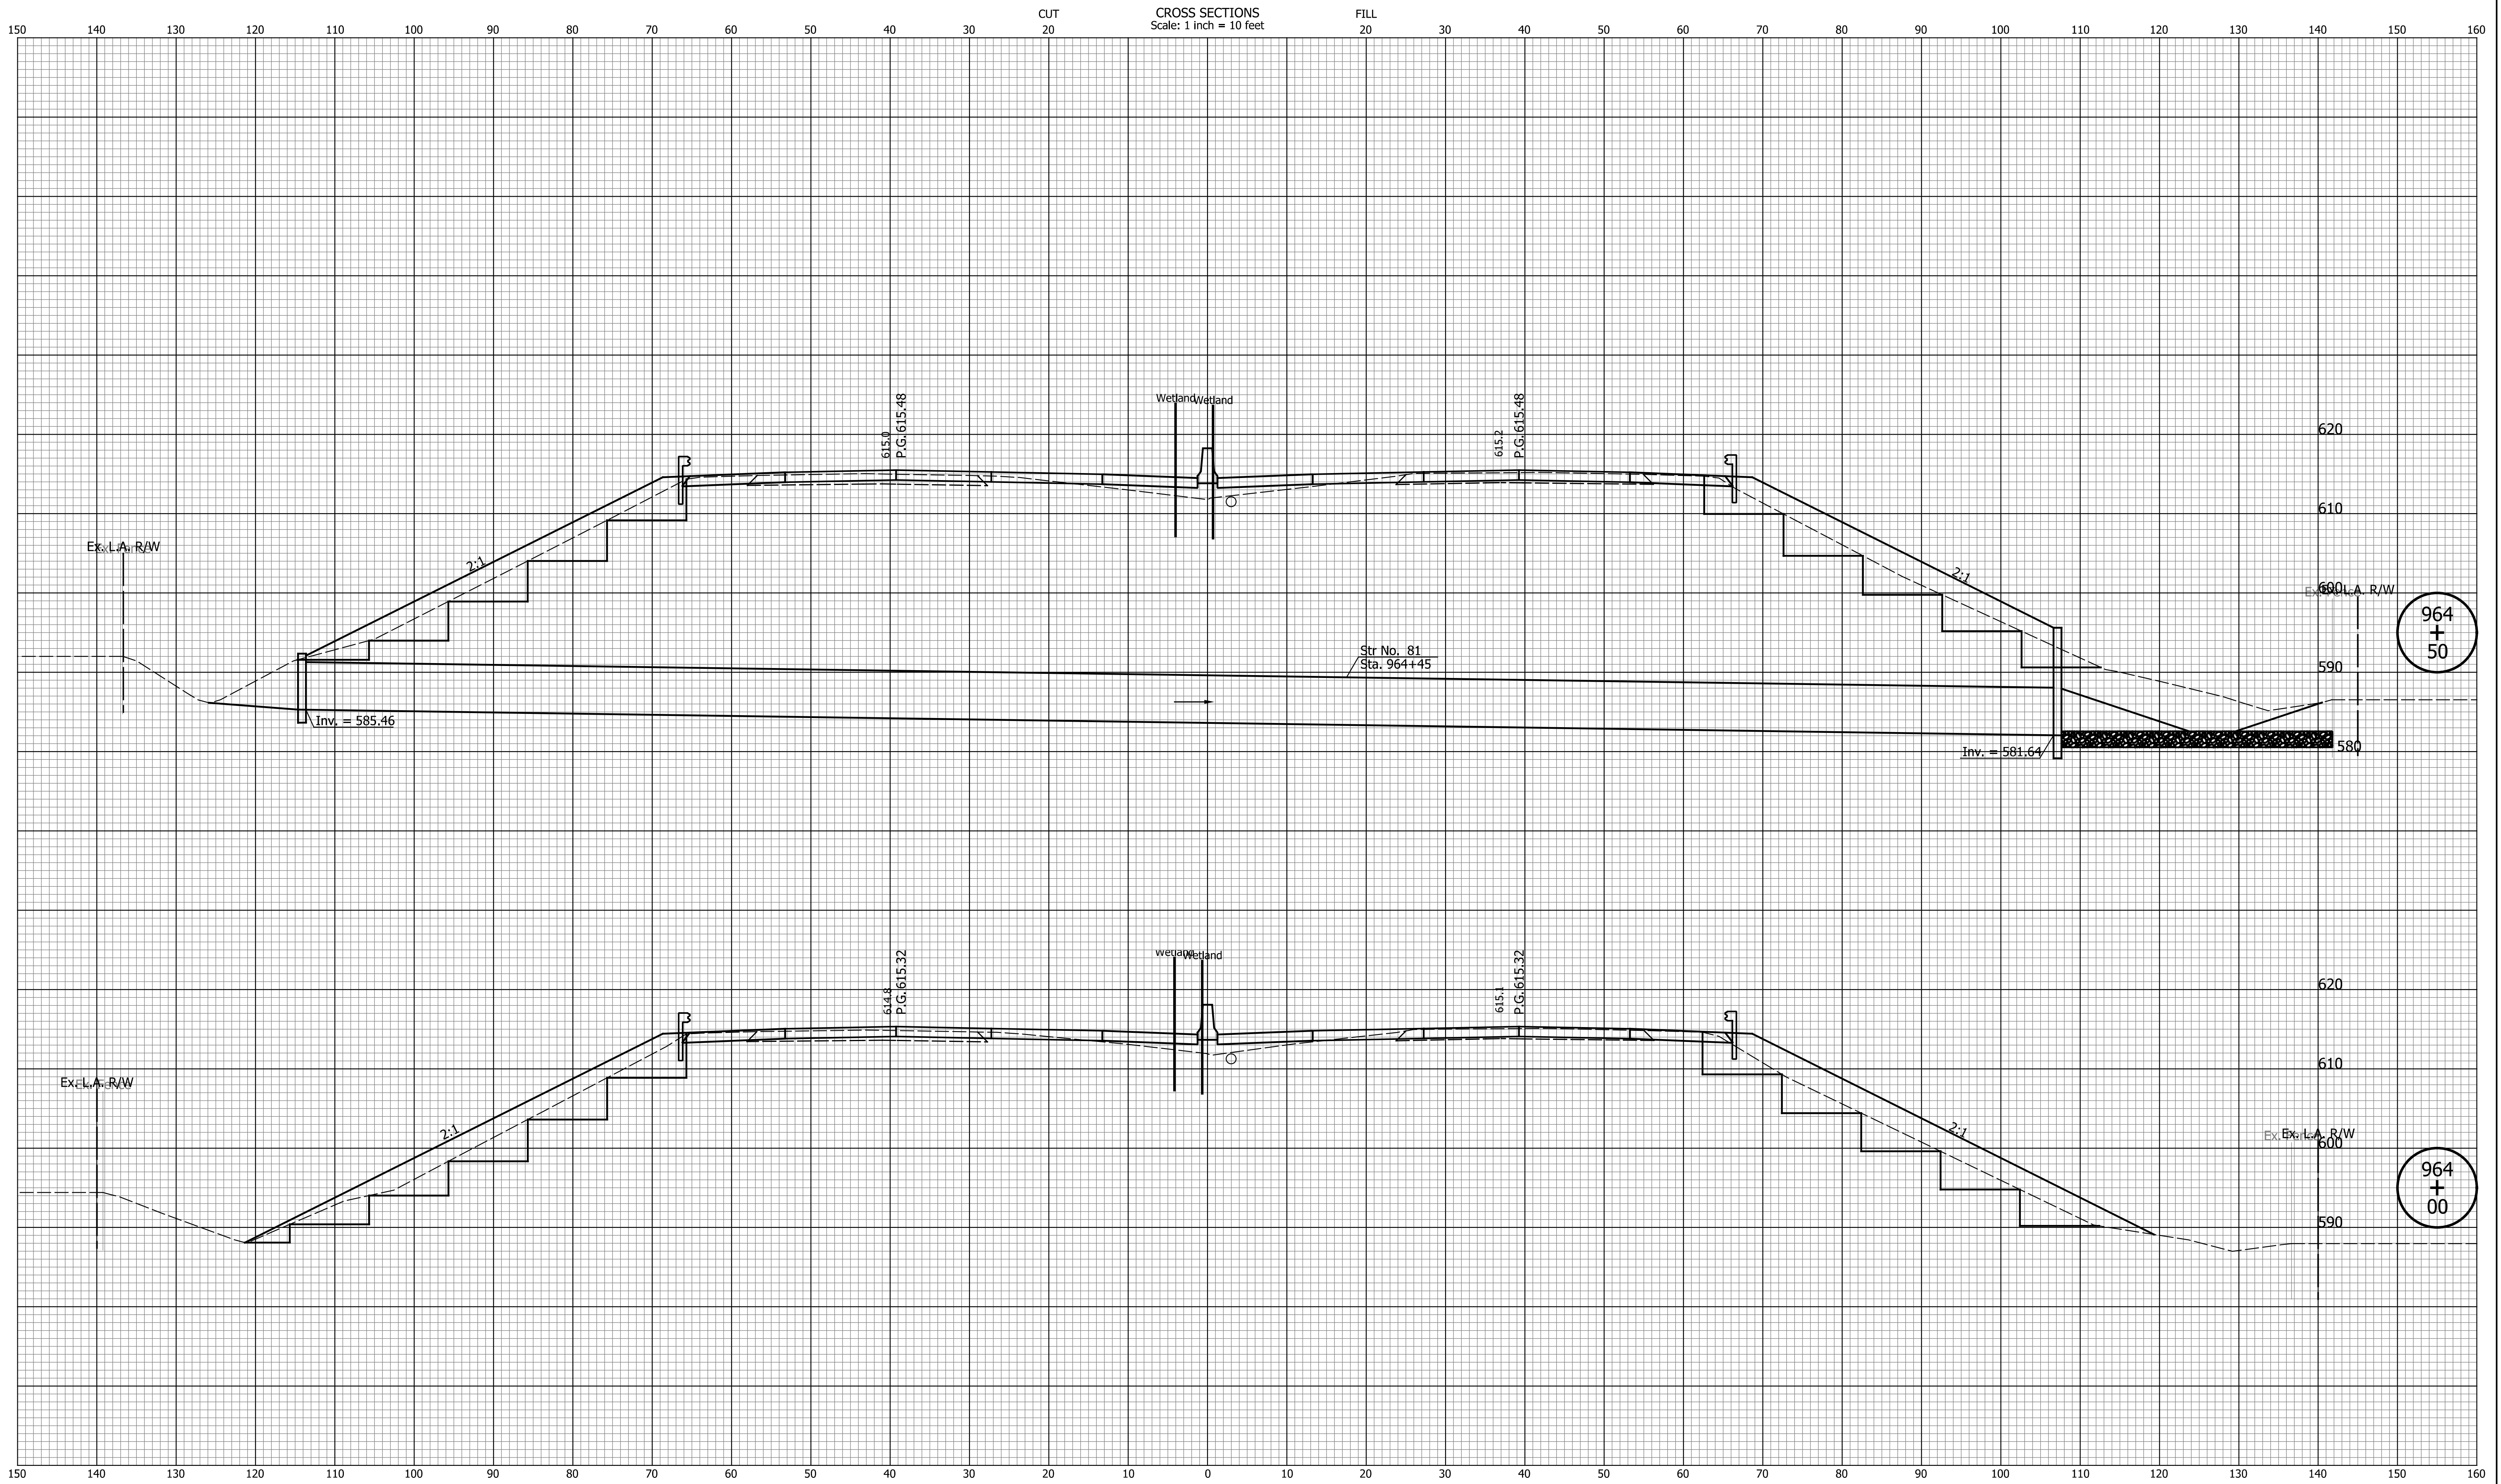

964
+
50

964
+
00

DATE	REVISION

RECOMMENDED FOR APPROVAL	DESIGN ENGINEER	MM/DD/20YY
DESIGNED: ZLM	DRAWN: BAD	DATE
CHECKED: CDH	CHECKED: PKW	


INDIANA
DEPARTMENT OF TRANSPORTATION

CROSS SECTIONS
LINE "Q"

HORIZONTAL SCALE	BRIDGE FILE
1" = 10'	N/A
VERTICAL SCALE	DESIGNATION
1" = 10'	1700135
SURVEY BOOK	SHEETS
N/A	174 of 241
CONTRACT	PROJECT
R-41529	1700135

Indiana State

CROSS SECTIONS
Scale: 1 inch = 10 feet

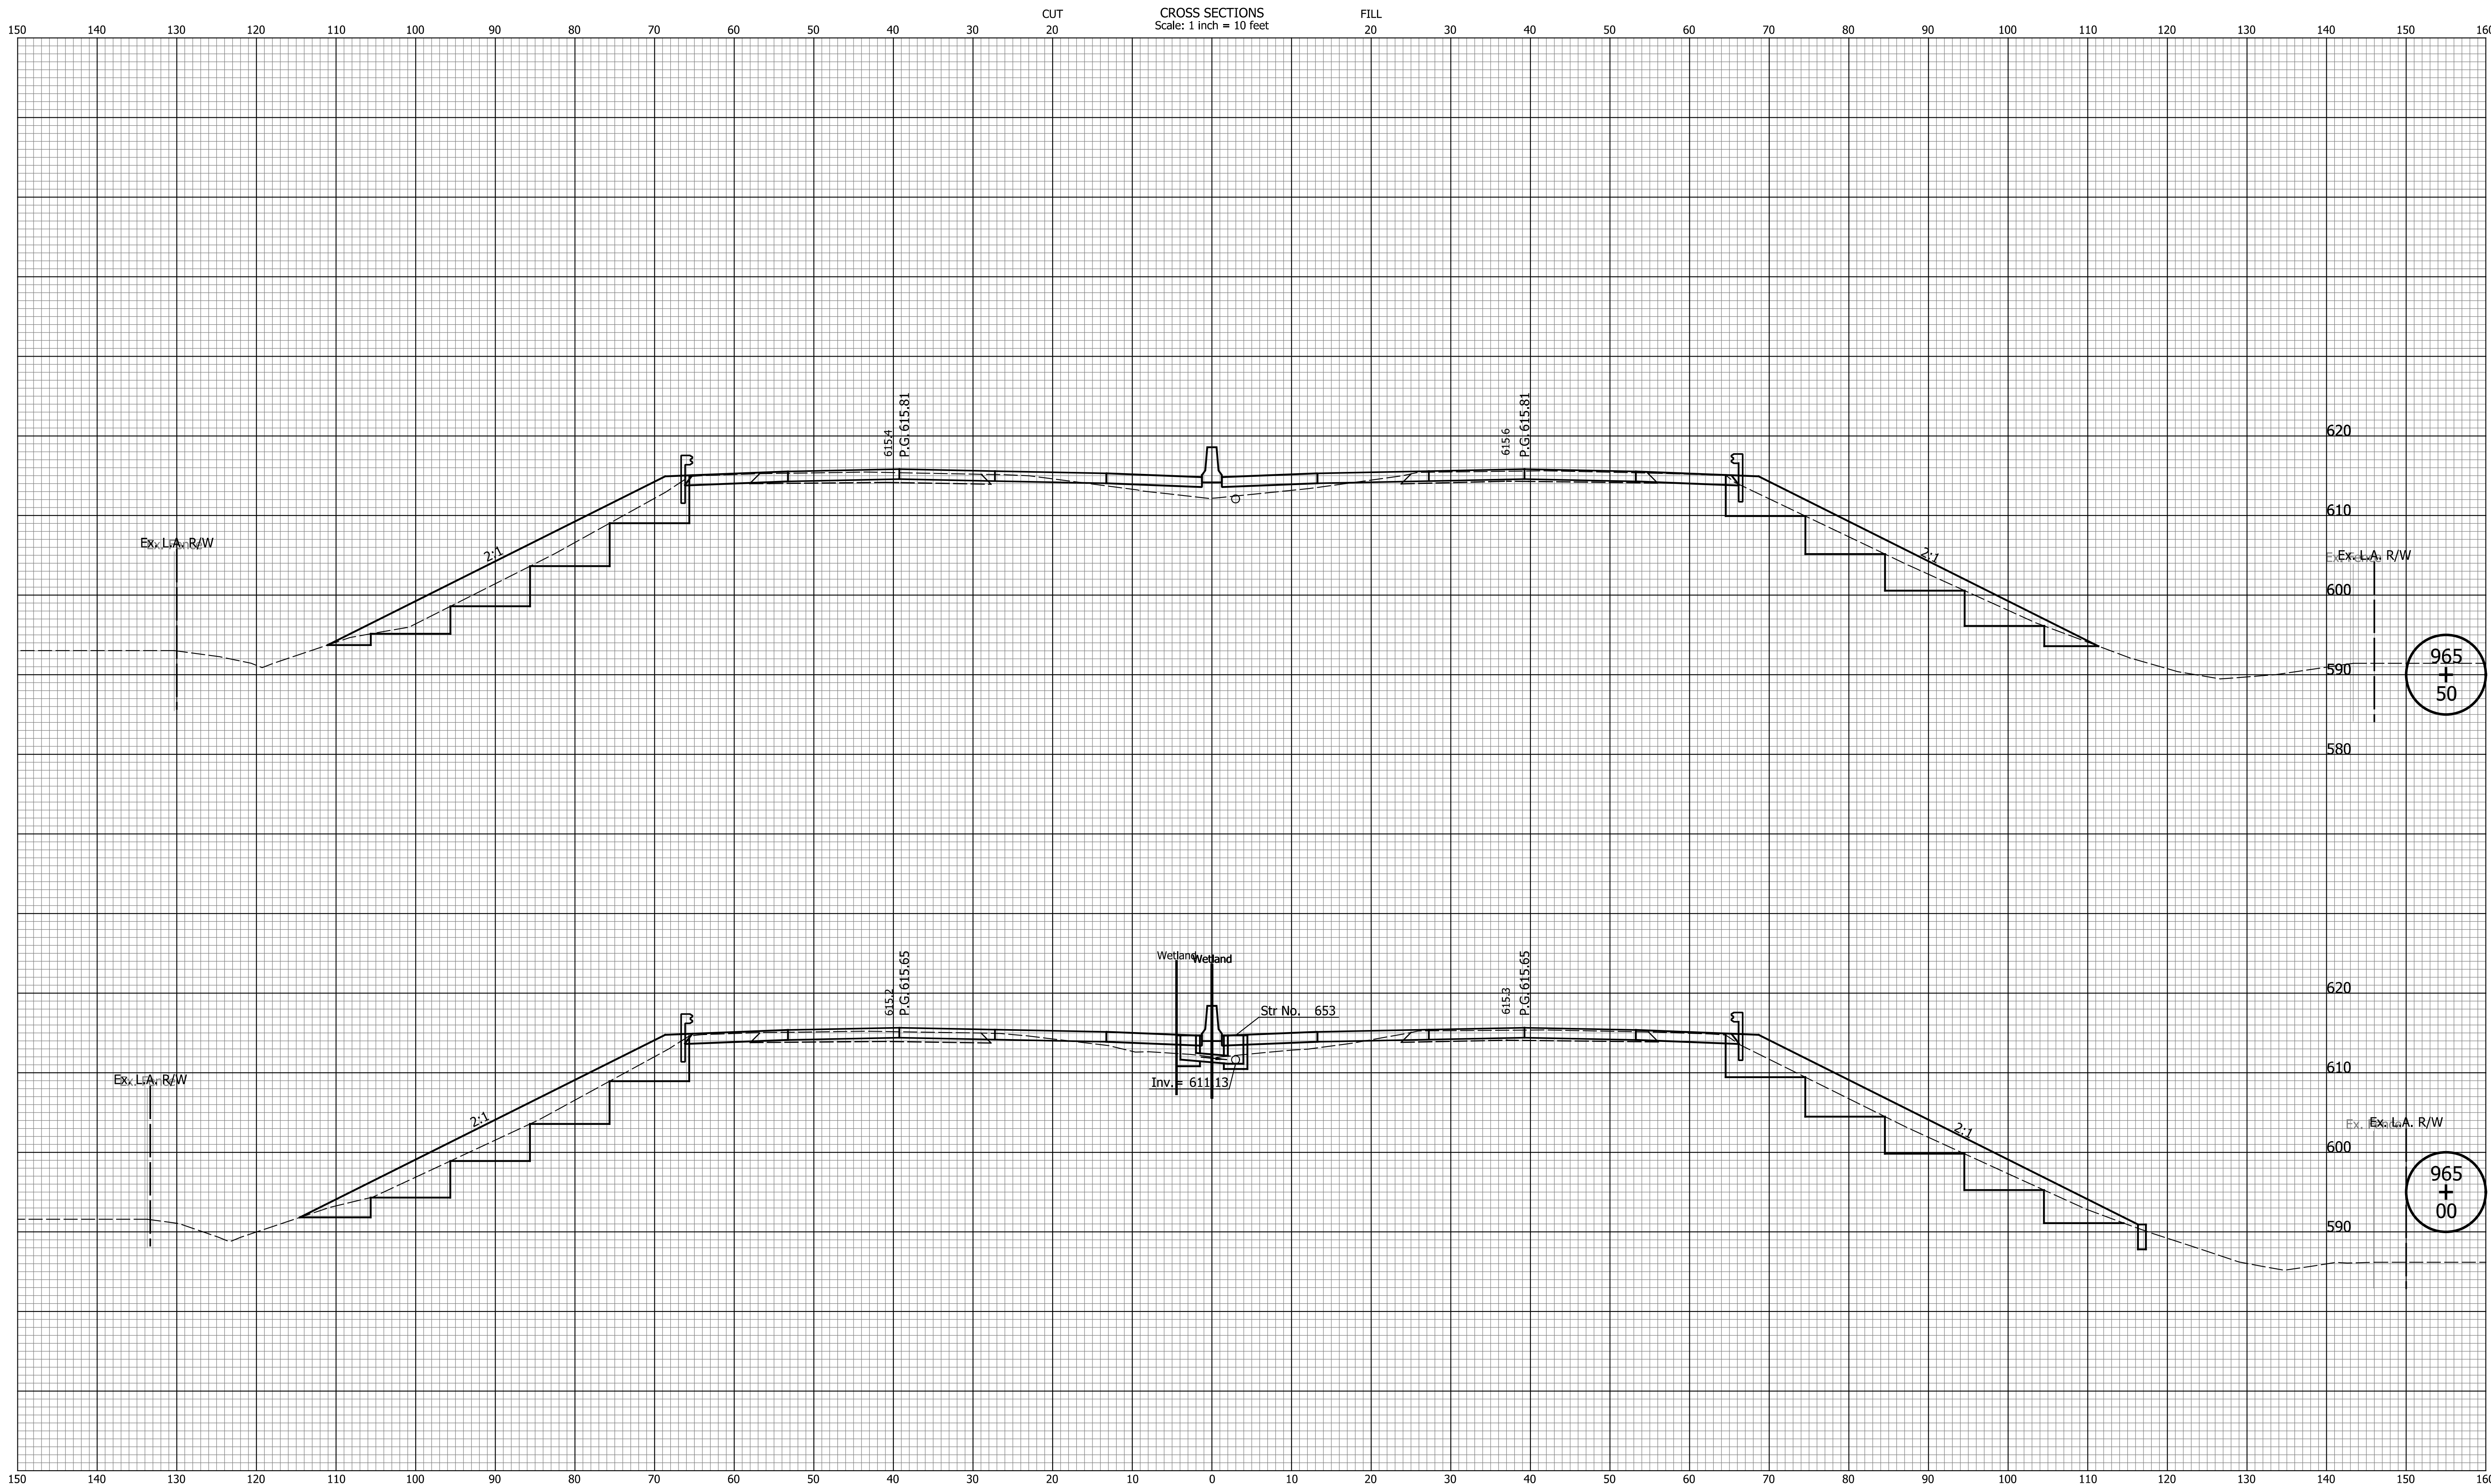


DATE	REVISION

RECOMMENDED FOR APPROVAL	DESIGN ENGINEER	MM/DD/20YY	DATE
DESIGNED: ZLM	DRAWN: BAD		
CHECKED: CDH	CHECKED: PKW		

INDIANA
DEPARTMENT OF TRANSPORTATION

CROSS SECTIONS
LINE "Q"

HORIZONTAL SCALE	BRIDGE FILE
1" = 10'	N/A
VERTICAL SCALE	DESIGNATION
1" = 10'	1700135
SURVEY BOOK	SHEETS
N/A	175 of 241
CONTRACT	PROJECT
R-41529	1700135

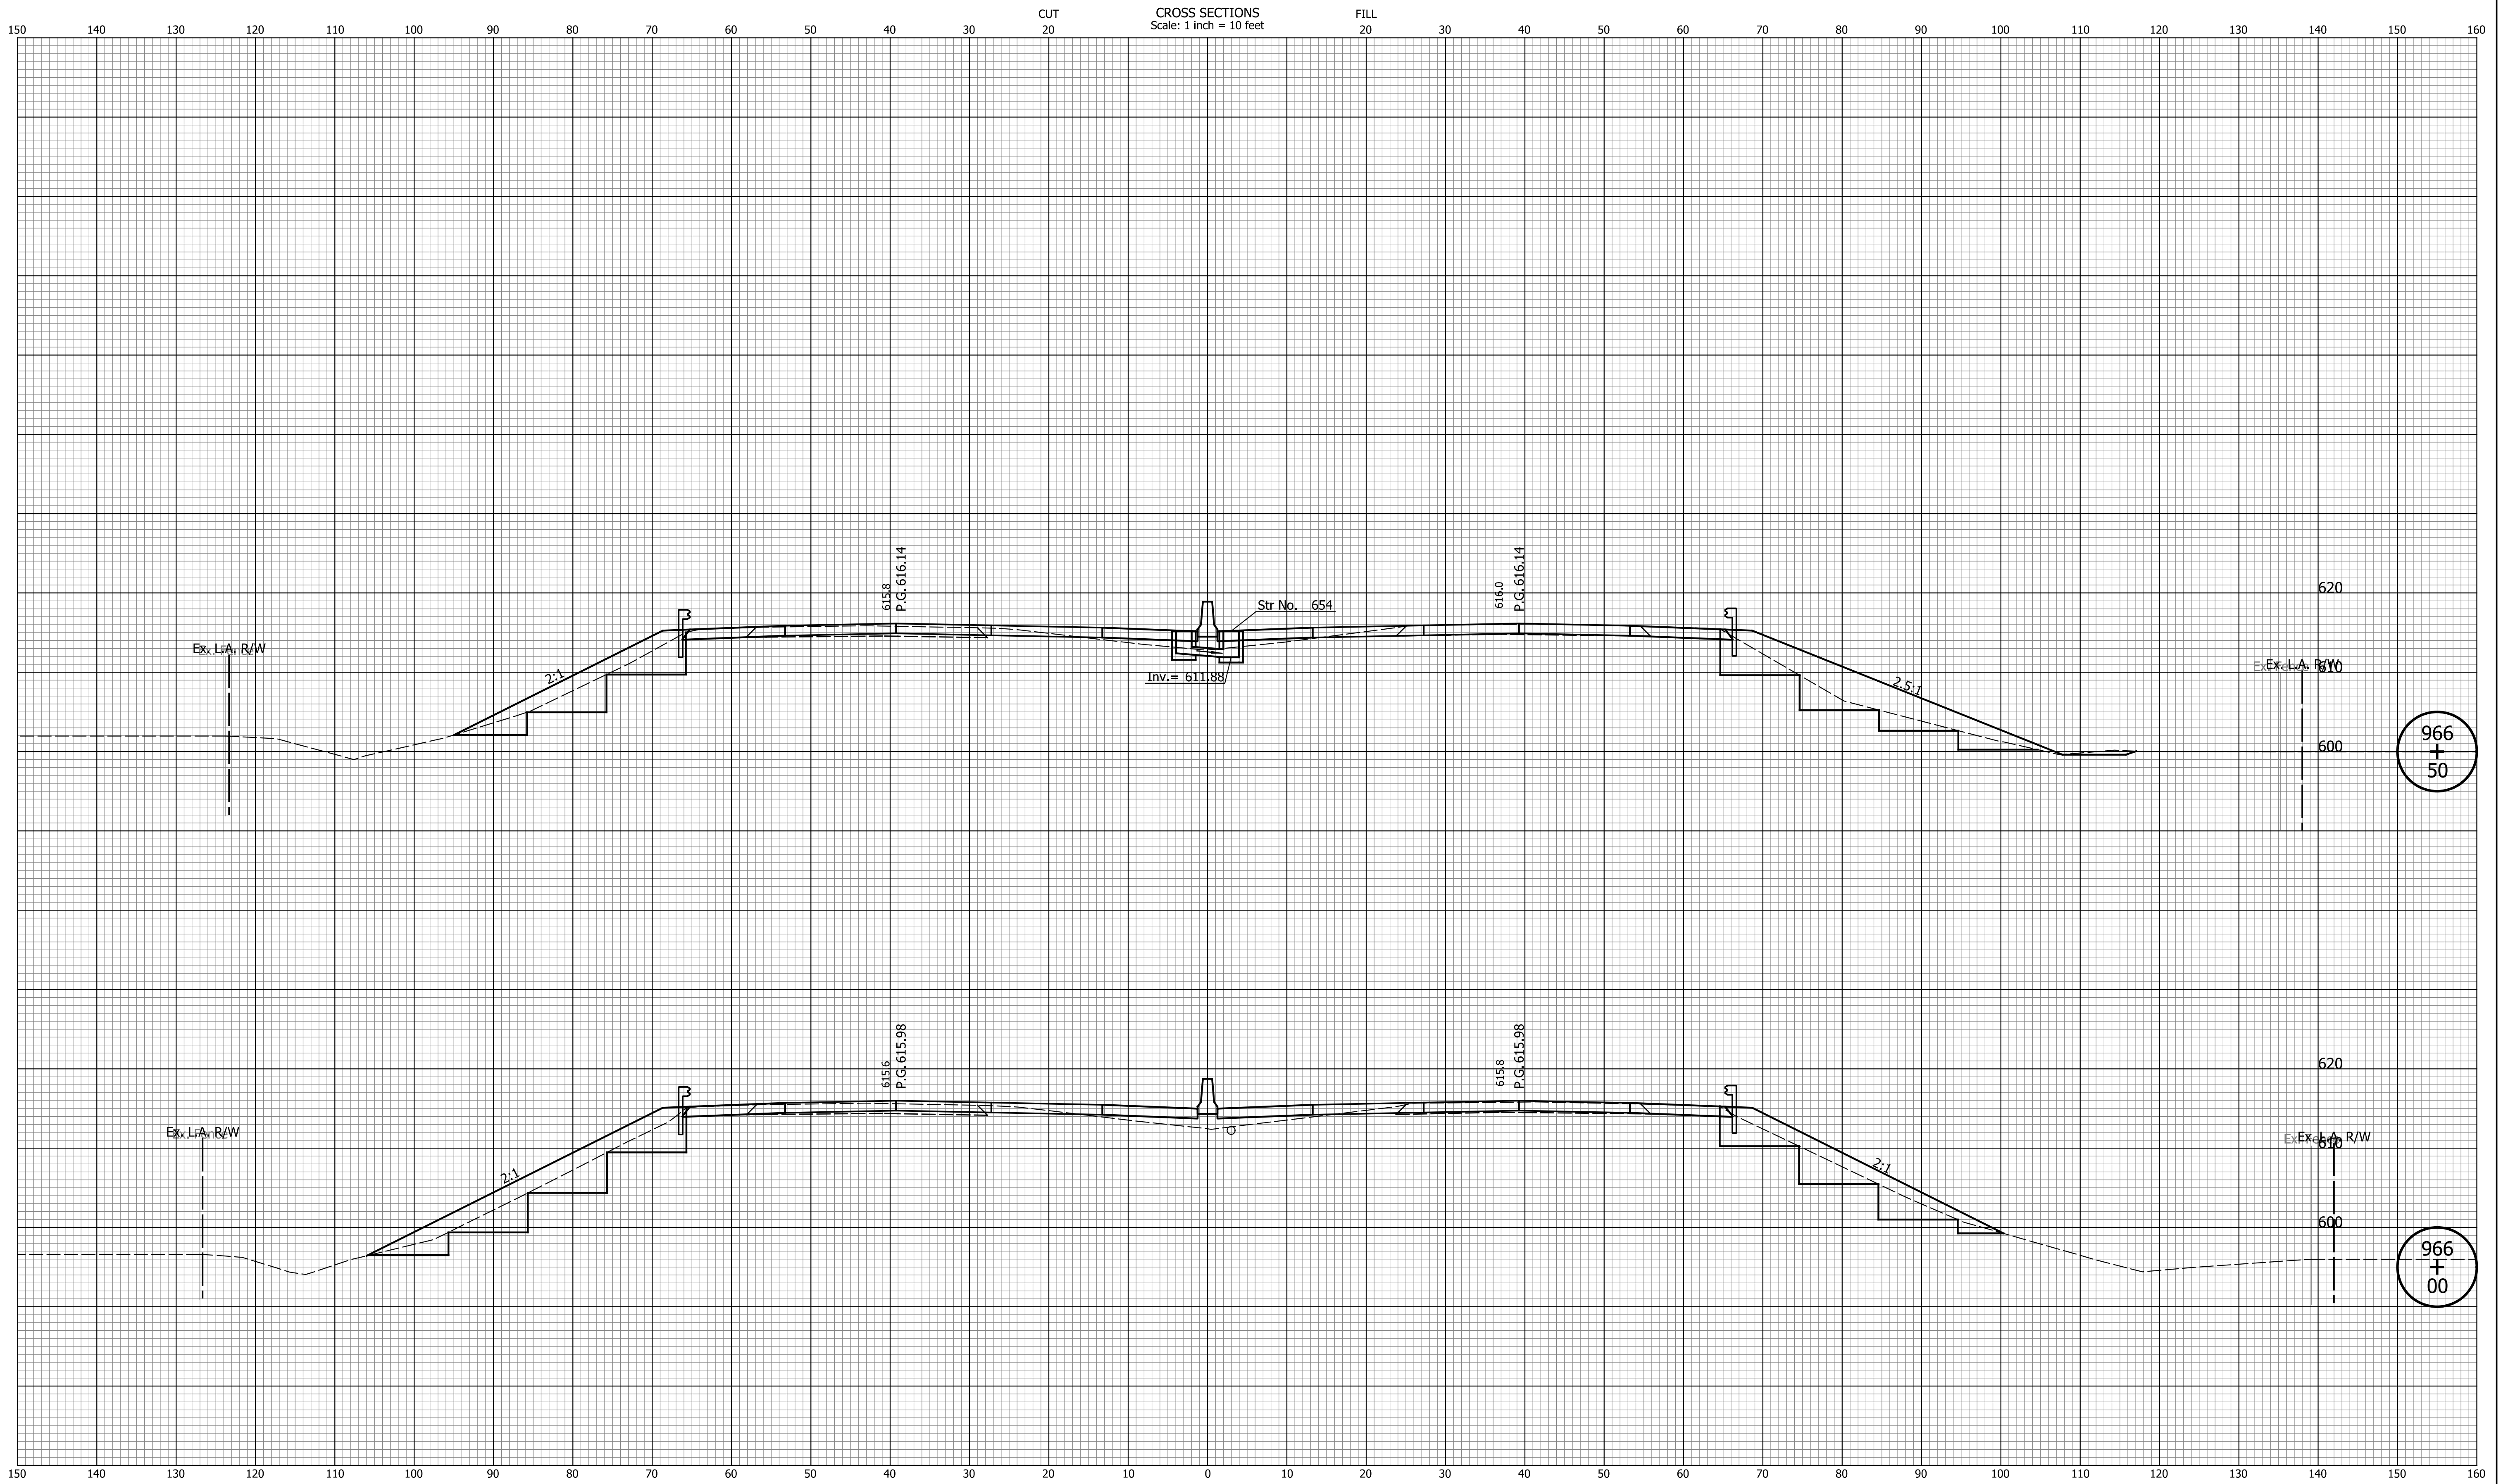

966
+
50

966
+
00

DATE	REVISION

--	--


RECOMMENDED FOR APPROVAL _____ DESIGN ENGINEER	MM/DD/20YY DATE
DESIGNED: <u> ZLM </u>	DRAWN: <u> BAD </u>
CHECKED: <u> CDH </u>	CHECKED: <u> PKW </u>

INDIANA
DEPARTMENT OF TRANSPORTATION

CROSS SECTIONS
LINE "Q"

HORIZONTAL SCALE 1" = 10'	BRIDGE FILE N/A
VERTICAL SCALE 1" = 10'	DESIGNATION 1700135
SURVEY BOOK N/A	SHEETS 176 of 241
CONTRACT R-41529	PROJECT 1700135

Indiana State

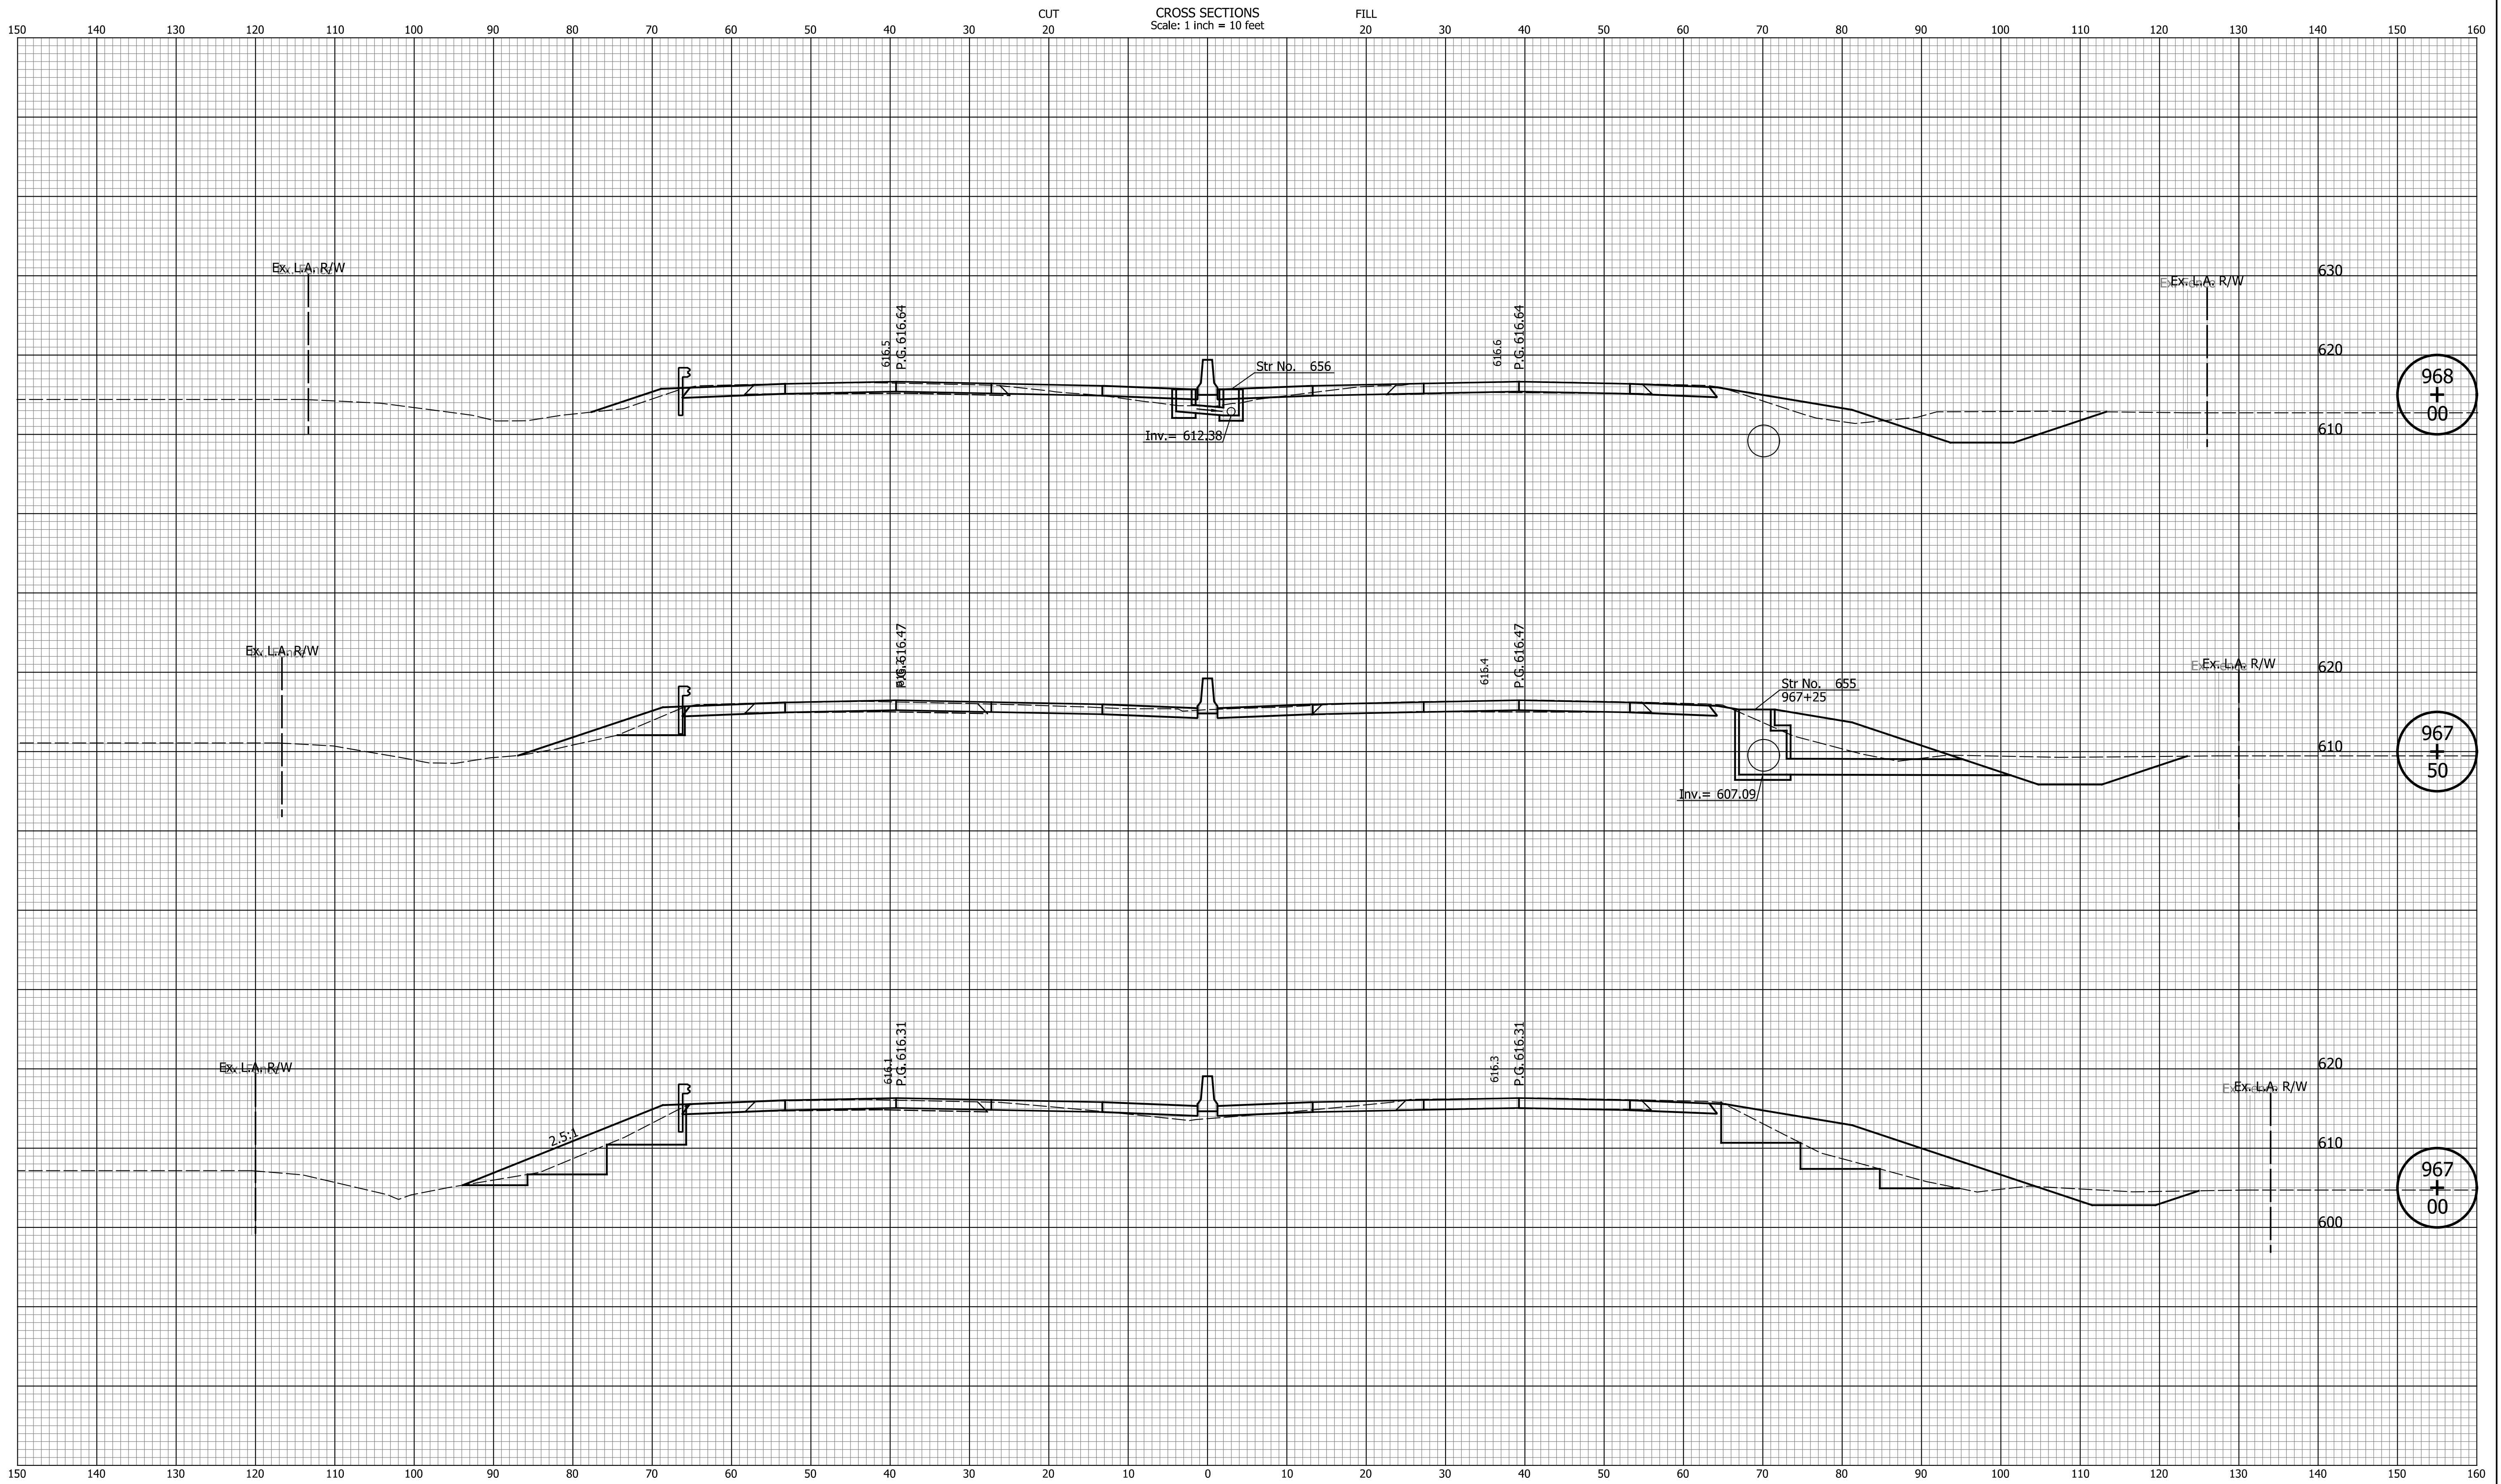


DATE	REVISION

RECOMMENDED FOR APPROVAL	DESIGN ENGINEER	MM/DD/20YY	DATE
DESIGNED: ZLM	DRAWN: BAD		
CHECKED: CDH	CHECKED: PKW		

INDIANA
DEPARTMENT OF TRANSPORTATION

CROSS SECTIONS
LINE "Q"

HORIZONTAL SCALE	BRIDGE FILE
1" = 10'	N/A
VERTICAL SCALE	DESIGNATION
1" = 10'	1700135
SURVEY BOOK	SHEETS
N/A	177 of 241
CONTRACT	PROJECT
R-41529	1700135

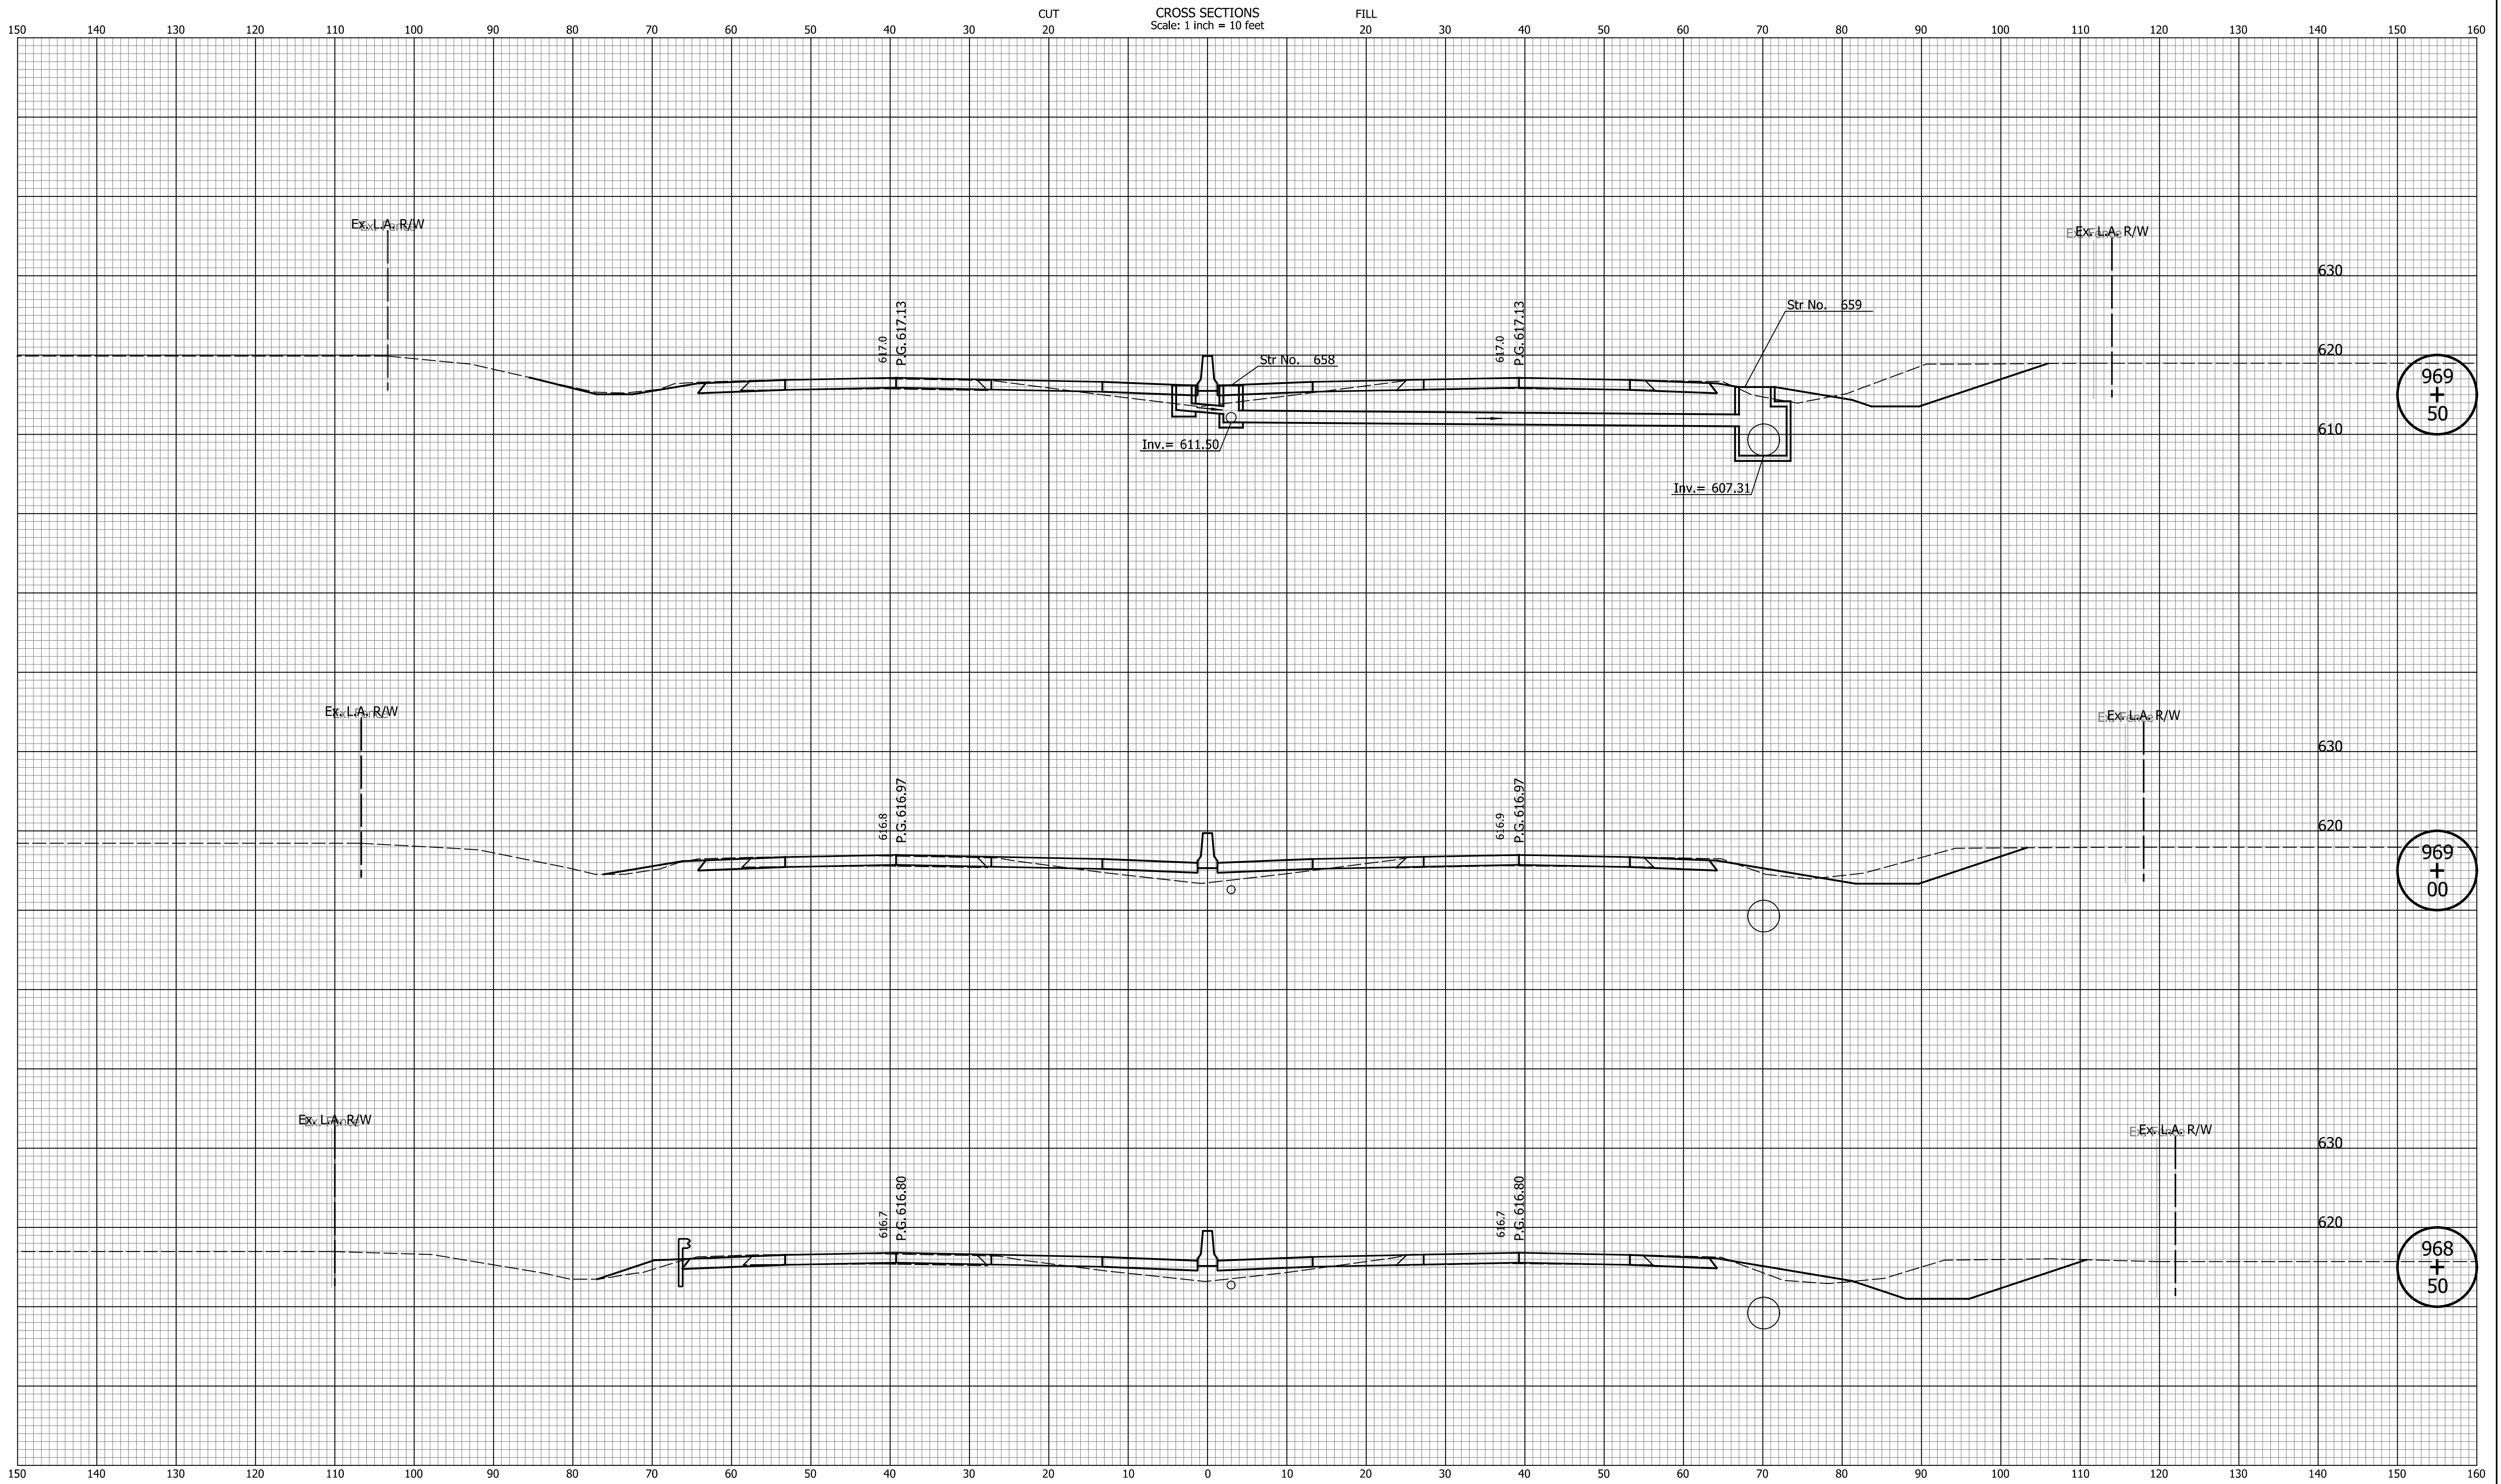


DATE	REVISION

RECOMMENDED FOR APPROVAL	DESIGN ENGINEER	MM/DD/20YY
DESIGNED: ZLM	DRAWN: BAD	DATE
CHECKED: CDH	CHECKED: PKW	

INDIANA
DEPARTMENT OF TRANSPORTATION

CROSS SECTIONS
LINE "Q"

HORIZONTAL SCALE	BRIDGE FILE
1" = 10'	N/A
VERTICAL SCALE	DESIGNATION
1" = 10'	1700135
SURVEY BOOK	SHEETS
N/A	178 of 241
CONTRACT	PROJECT
R-41529	1700135

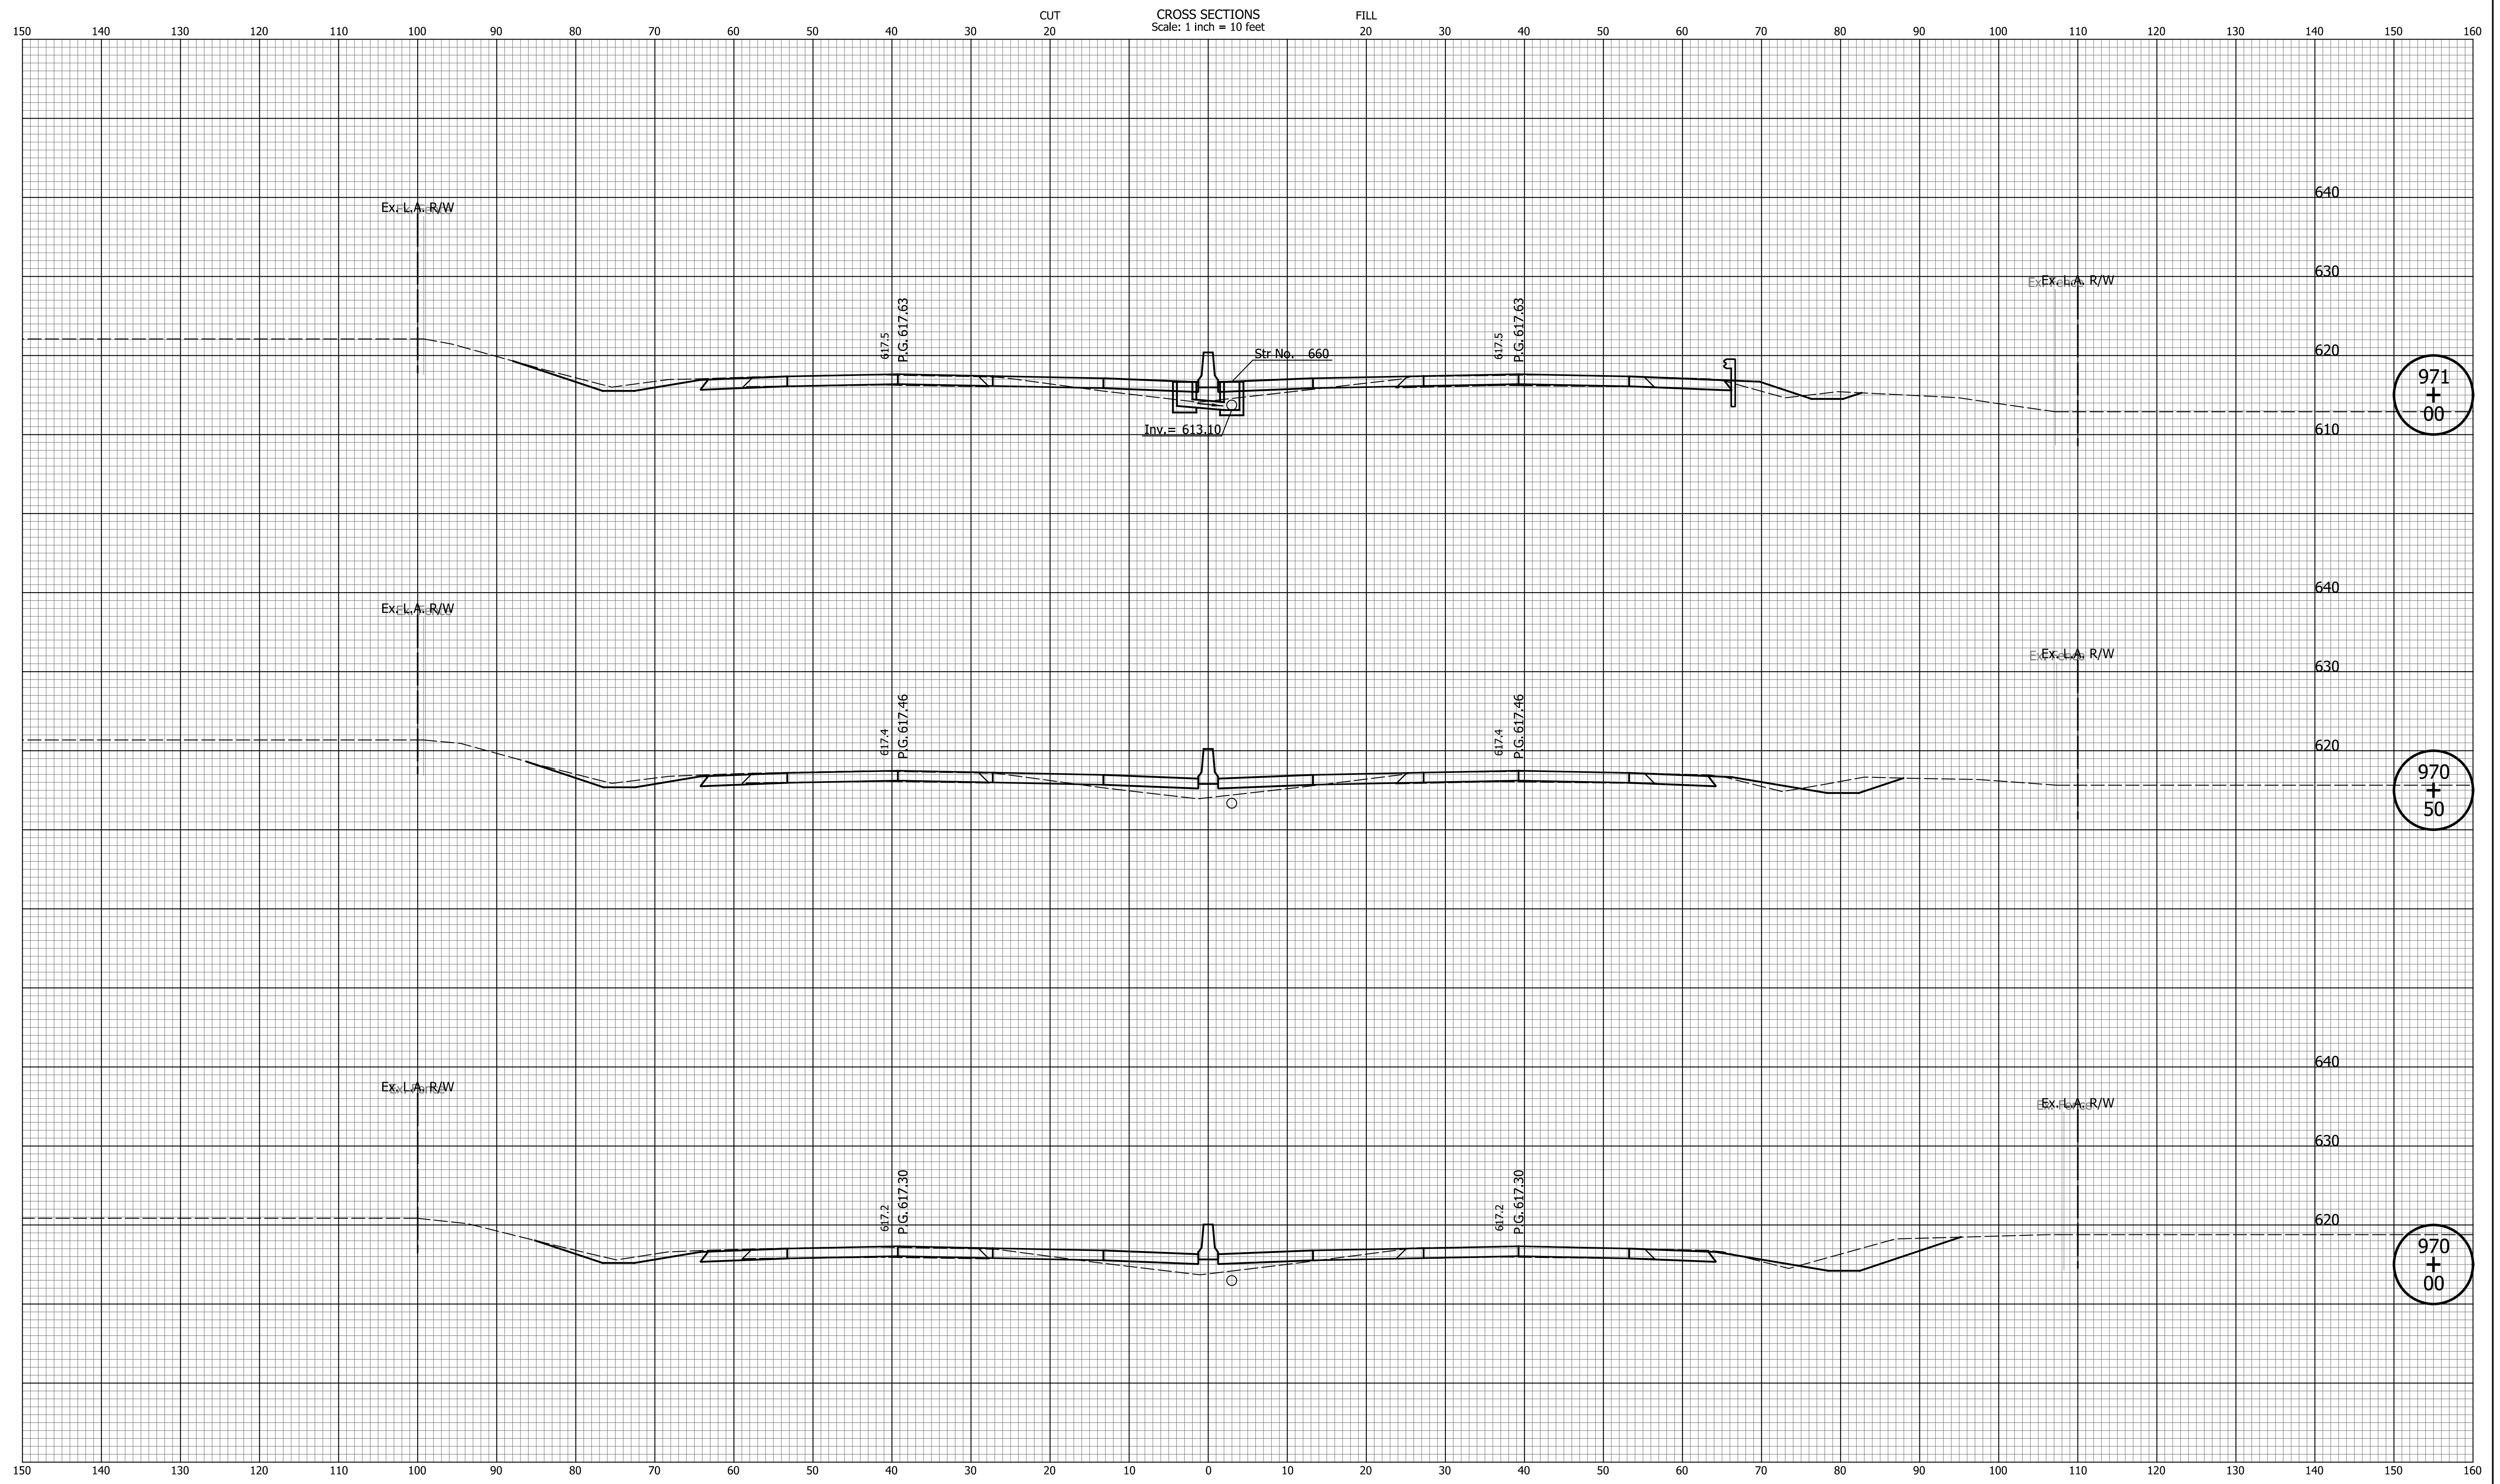


DATE	REVISION

RECOMMENDED FOR APPROVAL	DESIGN ENGINEER	MM/DD/20YY
DESIGNED: ZLM	DRAWN: BAD	DATE
CHECKED: CDH	CHECKED: PKW	

INDIANA
DEPARTMENT OF TRANSPORTATION

CROSS SECTIONS
LINE "Q"

HORIZONTAL SCALE	BRIDGE FILE
1" = 10'	N/A
VERTICAL SCALE	DESIGNATION
1" = 10'	1700135
SURVEY BOOK	SHEETS
N/A	179 of 241
CONTRACT	PROJECT
R-41529	1700135

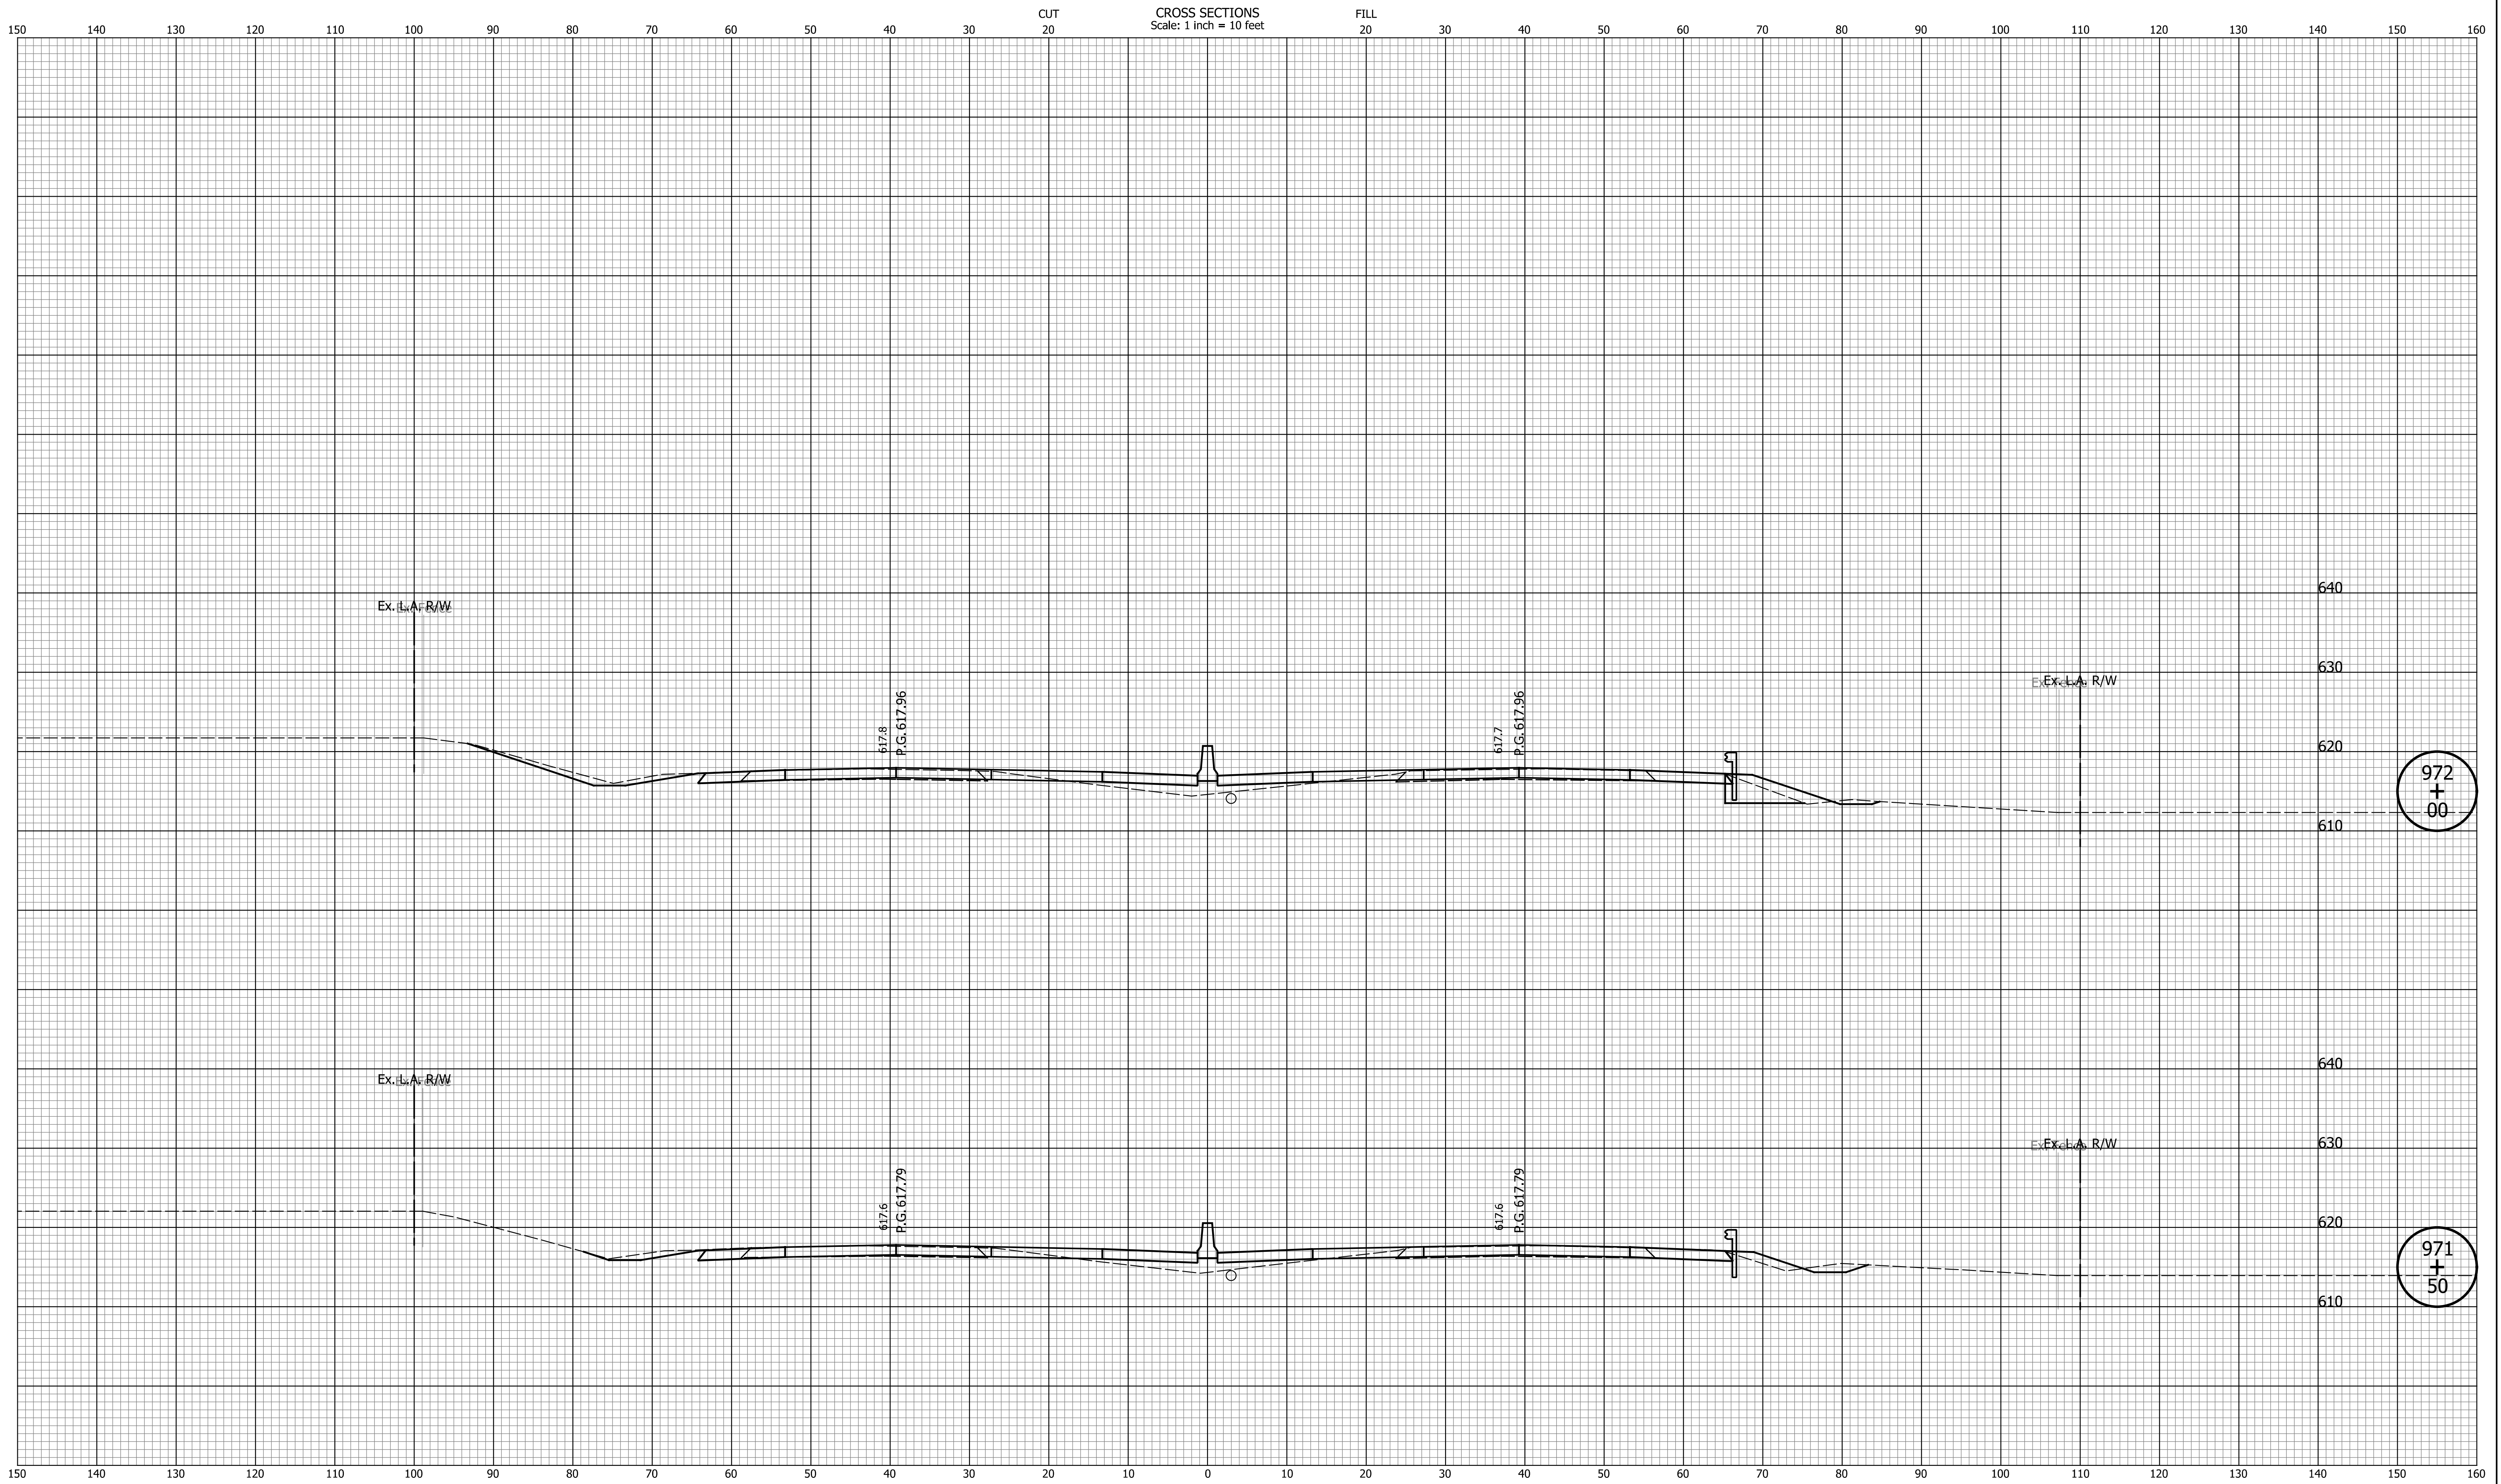

972
+
00

971
+
50


DATE	REVISION

RECOMMENDED FOR APPROVAL _____	DESIGN ENGINEER _____	MM/DD/20YY _____
DESIGNED: _____ ZLM _____	DRAWN: _____ BAD _____	
CHECKED: _____ CDH _____	CHECKED: _____ PKW _____	

INDIANA
DEPARTMENT OF TRANSPORTATION

CROSS SECTIONS
LINE "Q"

HORIZONTAL SCALE 1" = 10'	BRIDGE FILE N/A
VERTICAL SCALE 1" = 10'	DESIGNATION 1700135
SURVEY BOOK N/A	SHEETS 180 of 241
CONTRACT R-41529	PROJECT 1700135

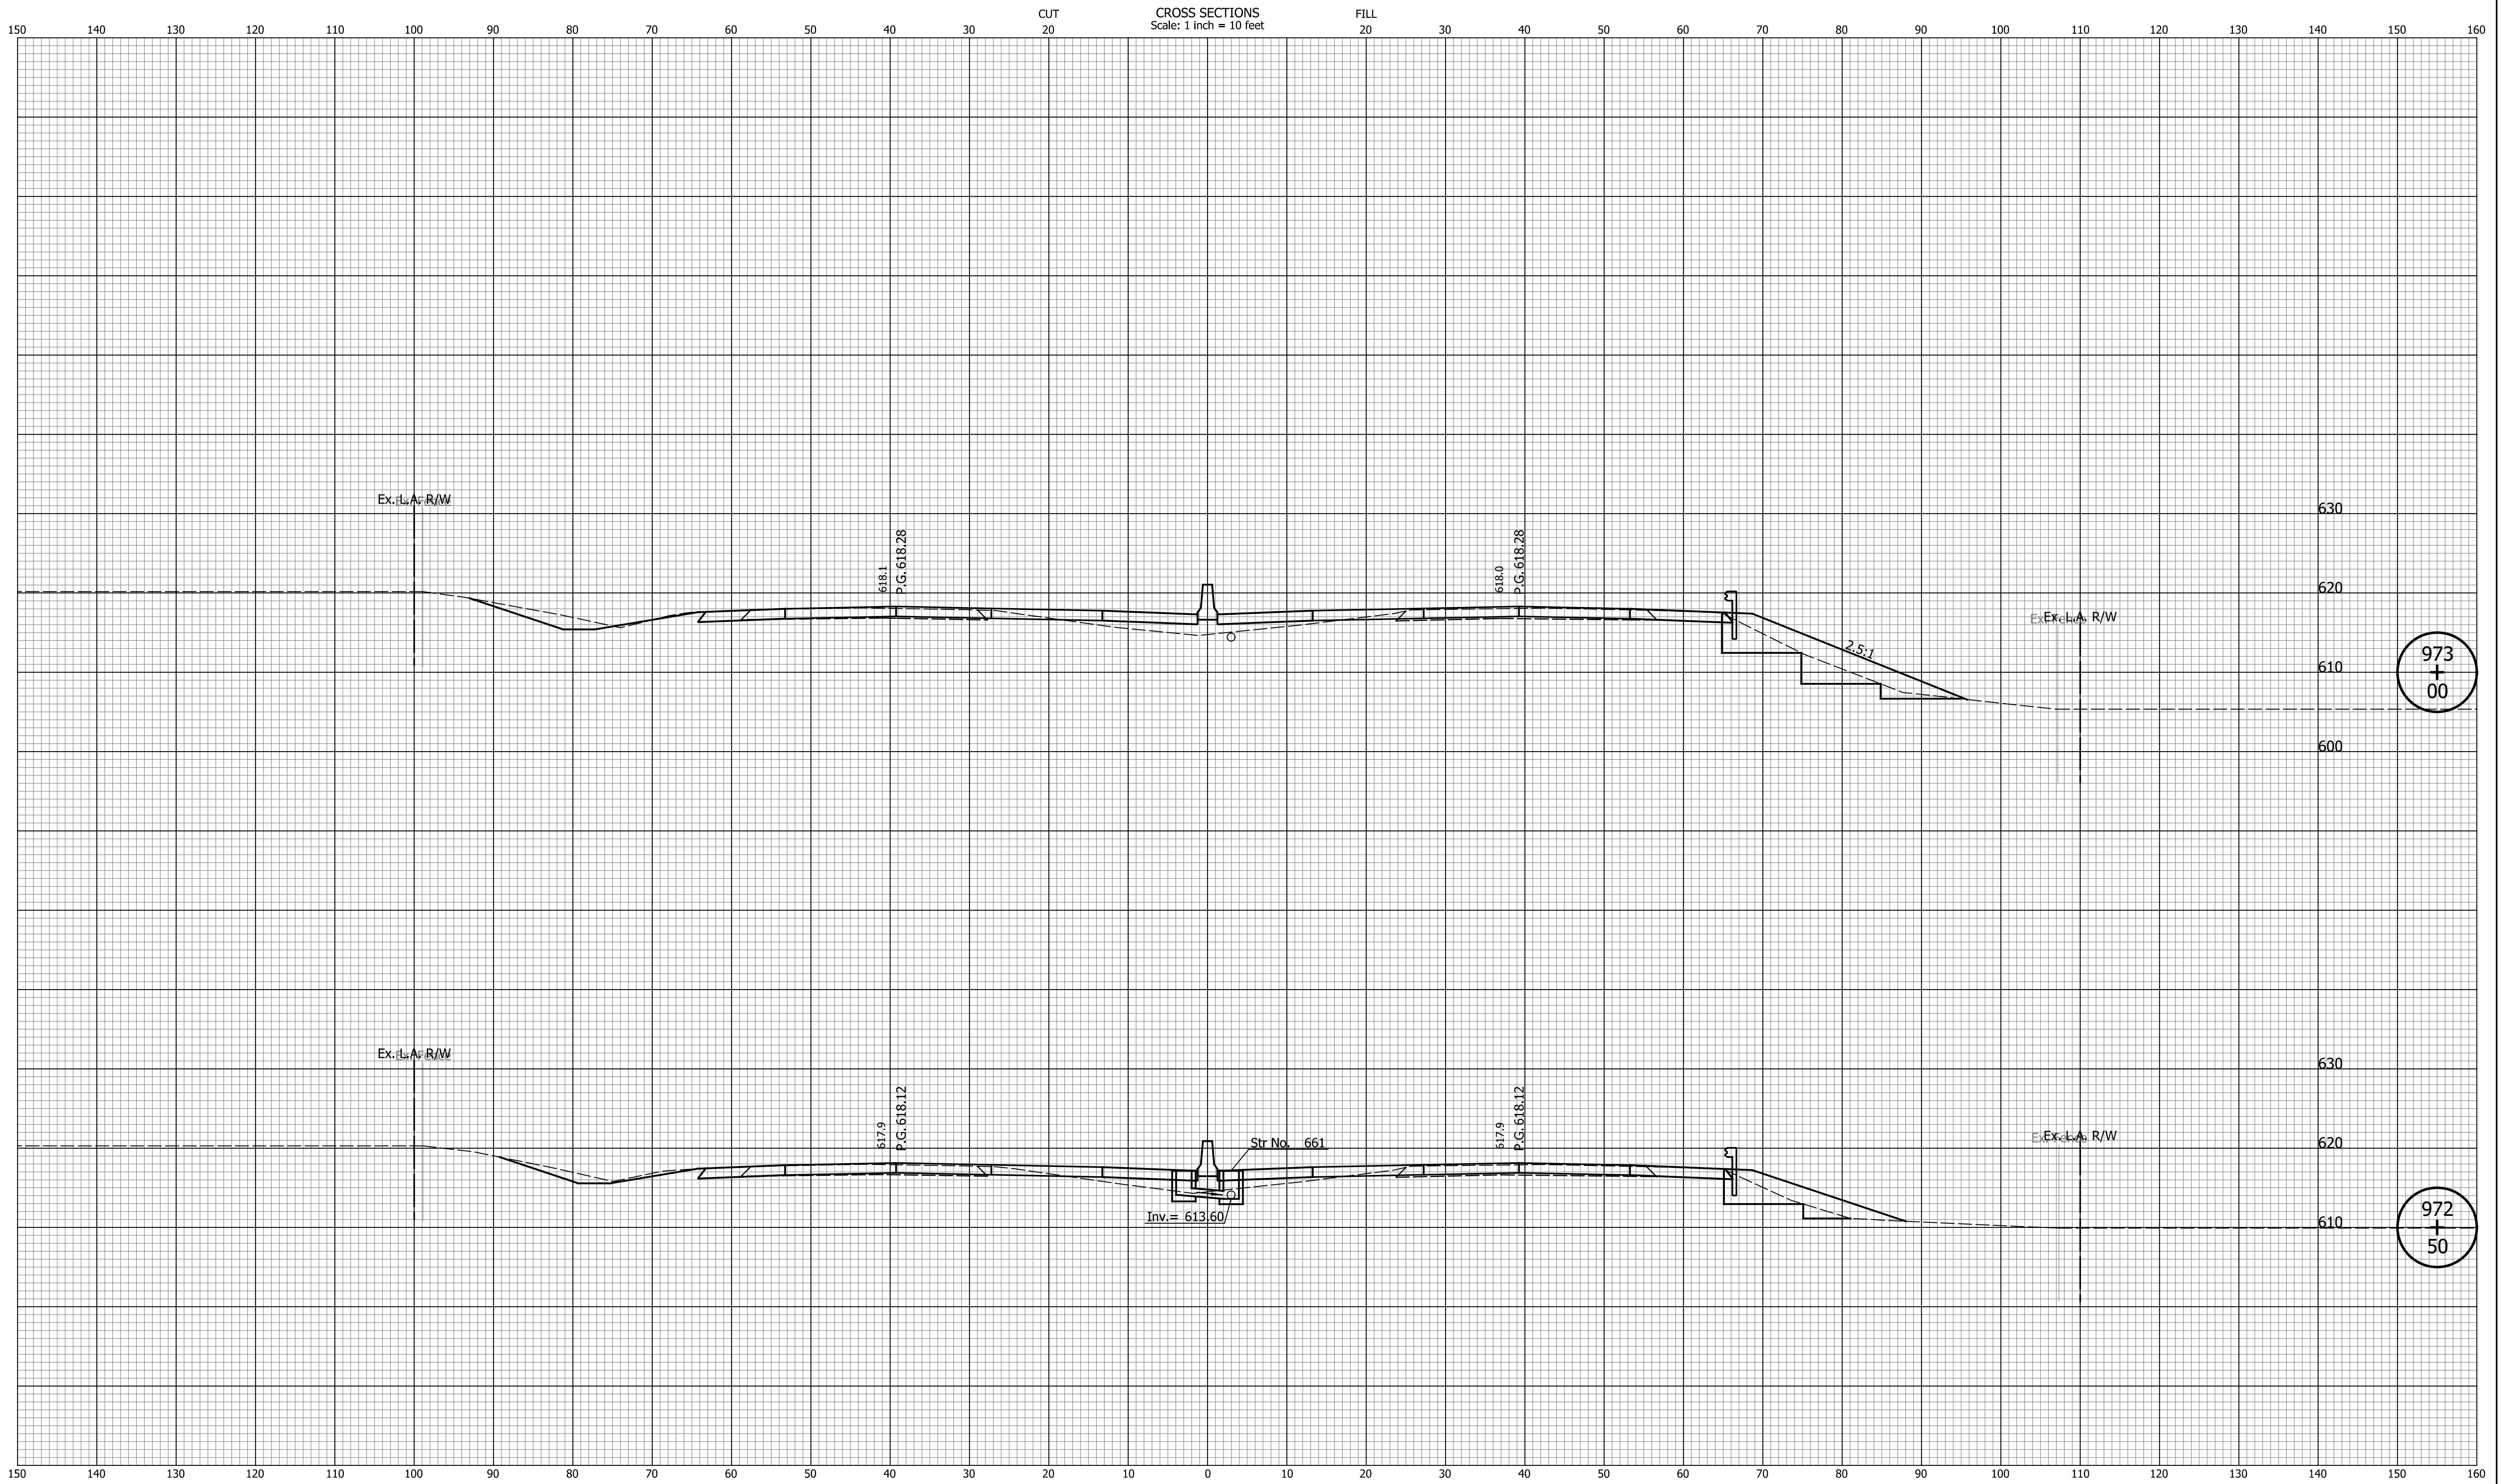


DATE	REVISION

RECOMMENDED FOR APPROVAL	DESIGN ENGINEER	MM/DD/20YY	DATE
DESIGNED: ZLM	DRAWN: BAD		
CHECKED: CDH	CHECKED: PKW		

INDIANA
DEPARTMENT OF TRANSPORTATION

CROSS SECTIONS
LINE "Q"

HORIZONTAL SCALE	BRIDGE FILE
1" = 10'	N/A
VERTICAL SCALE	DESIGNATION
1" = 10'	1700135
SURVEY BOOK	SHEETS
N/A	181 of 241
CONTRACT	PROJECT
R-41529	1700135

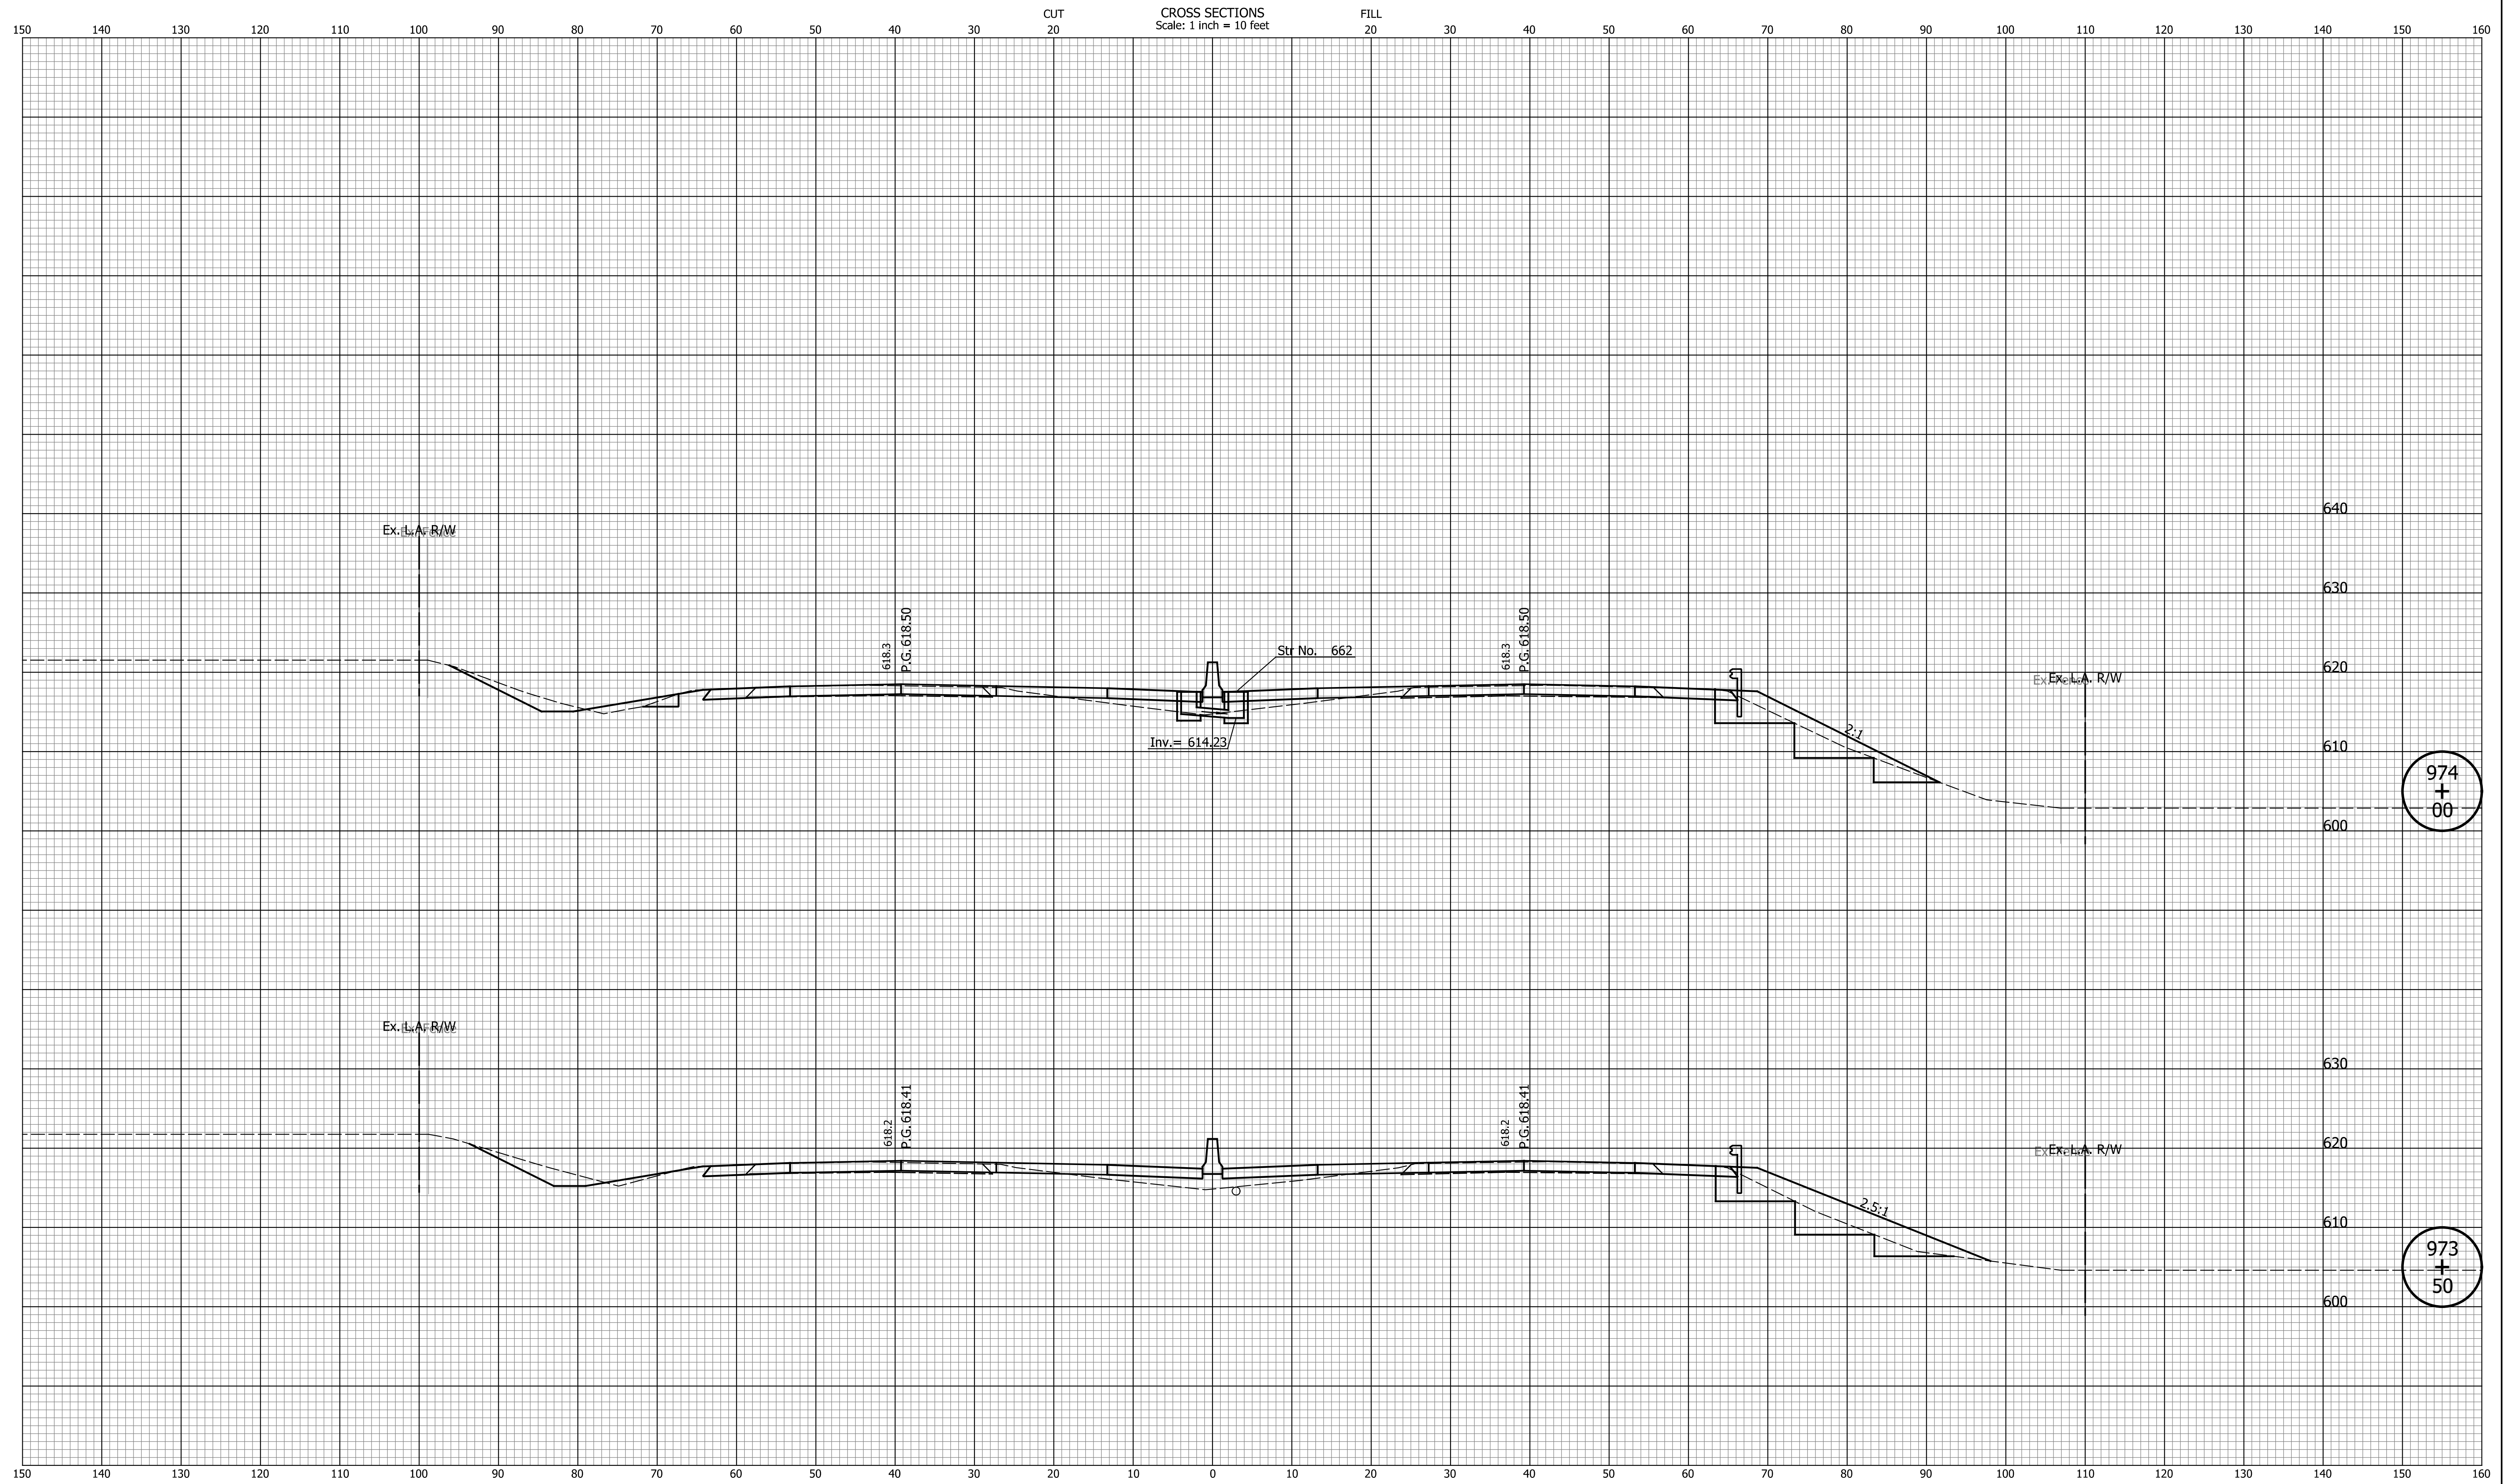


DATE	REVISION

RECOMMENDED FOR APPROVAL	DESIGN ENGINEER	MM/DD/20YY
DESIGNED: ZLM	DRAWN: BAD	DATE
CHECKED: CDH	CHECKED: PKW	

INDIANA DEPARTMENT OF TRANSPORTATION
CROSS SECTIONS LINE "Q"

HORIZONTAL SCALE 1" = 10'	BRIDGE FILE N/A
VERTICAL SCALE 1" = 10'	DESIGNATION 1700135
SURVEY BOOK N/A	SHEETS 182 of 241
CONTRACT R-41529	PROJECT 1700135

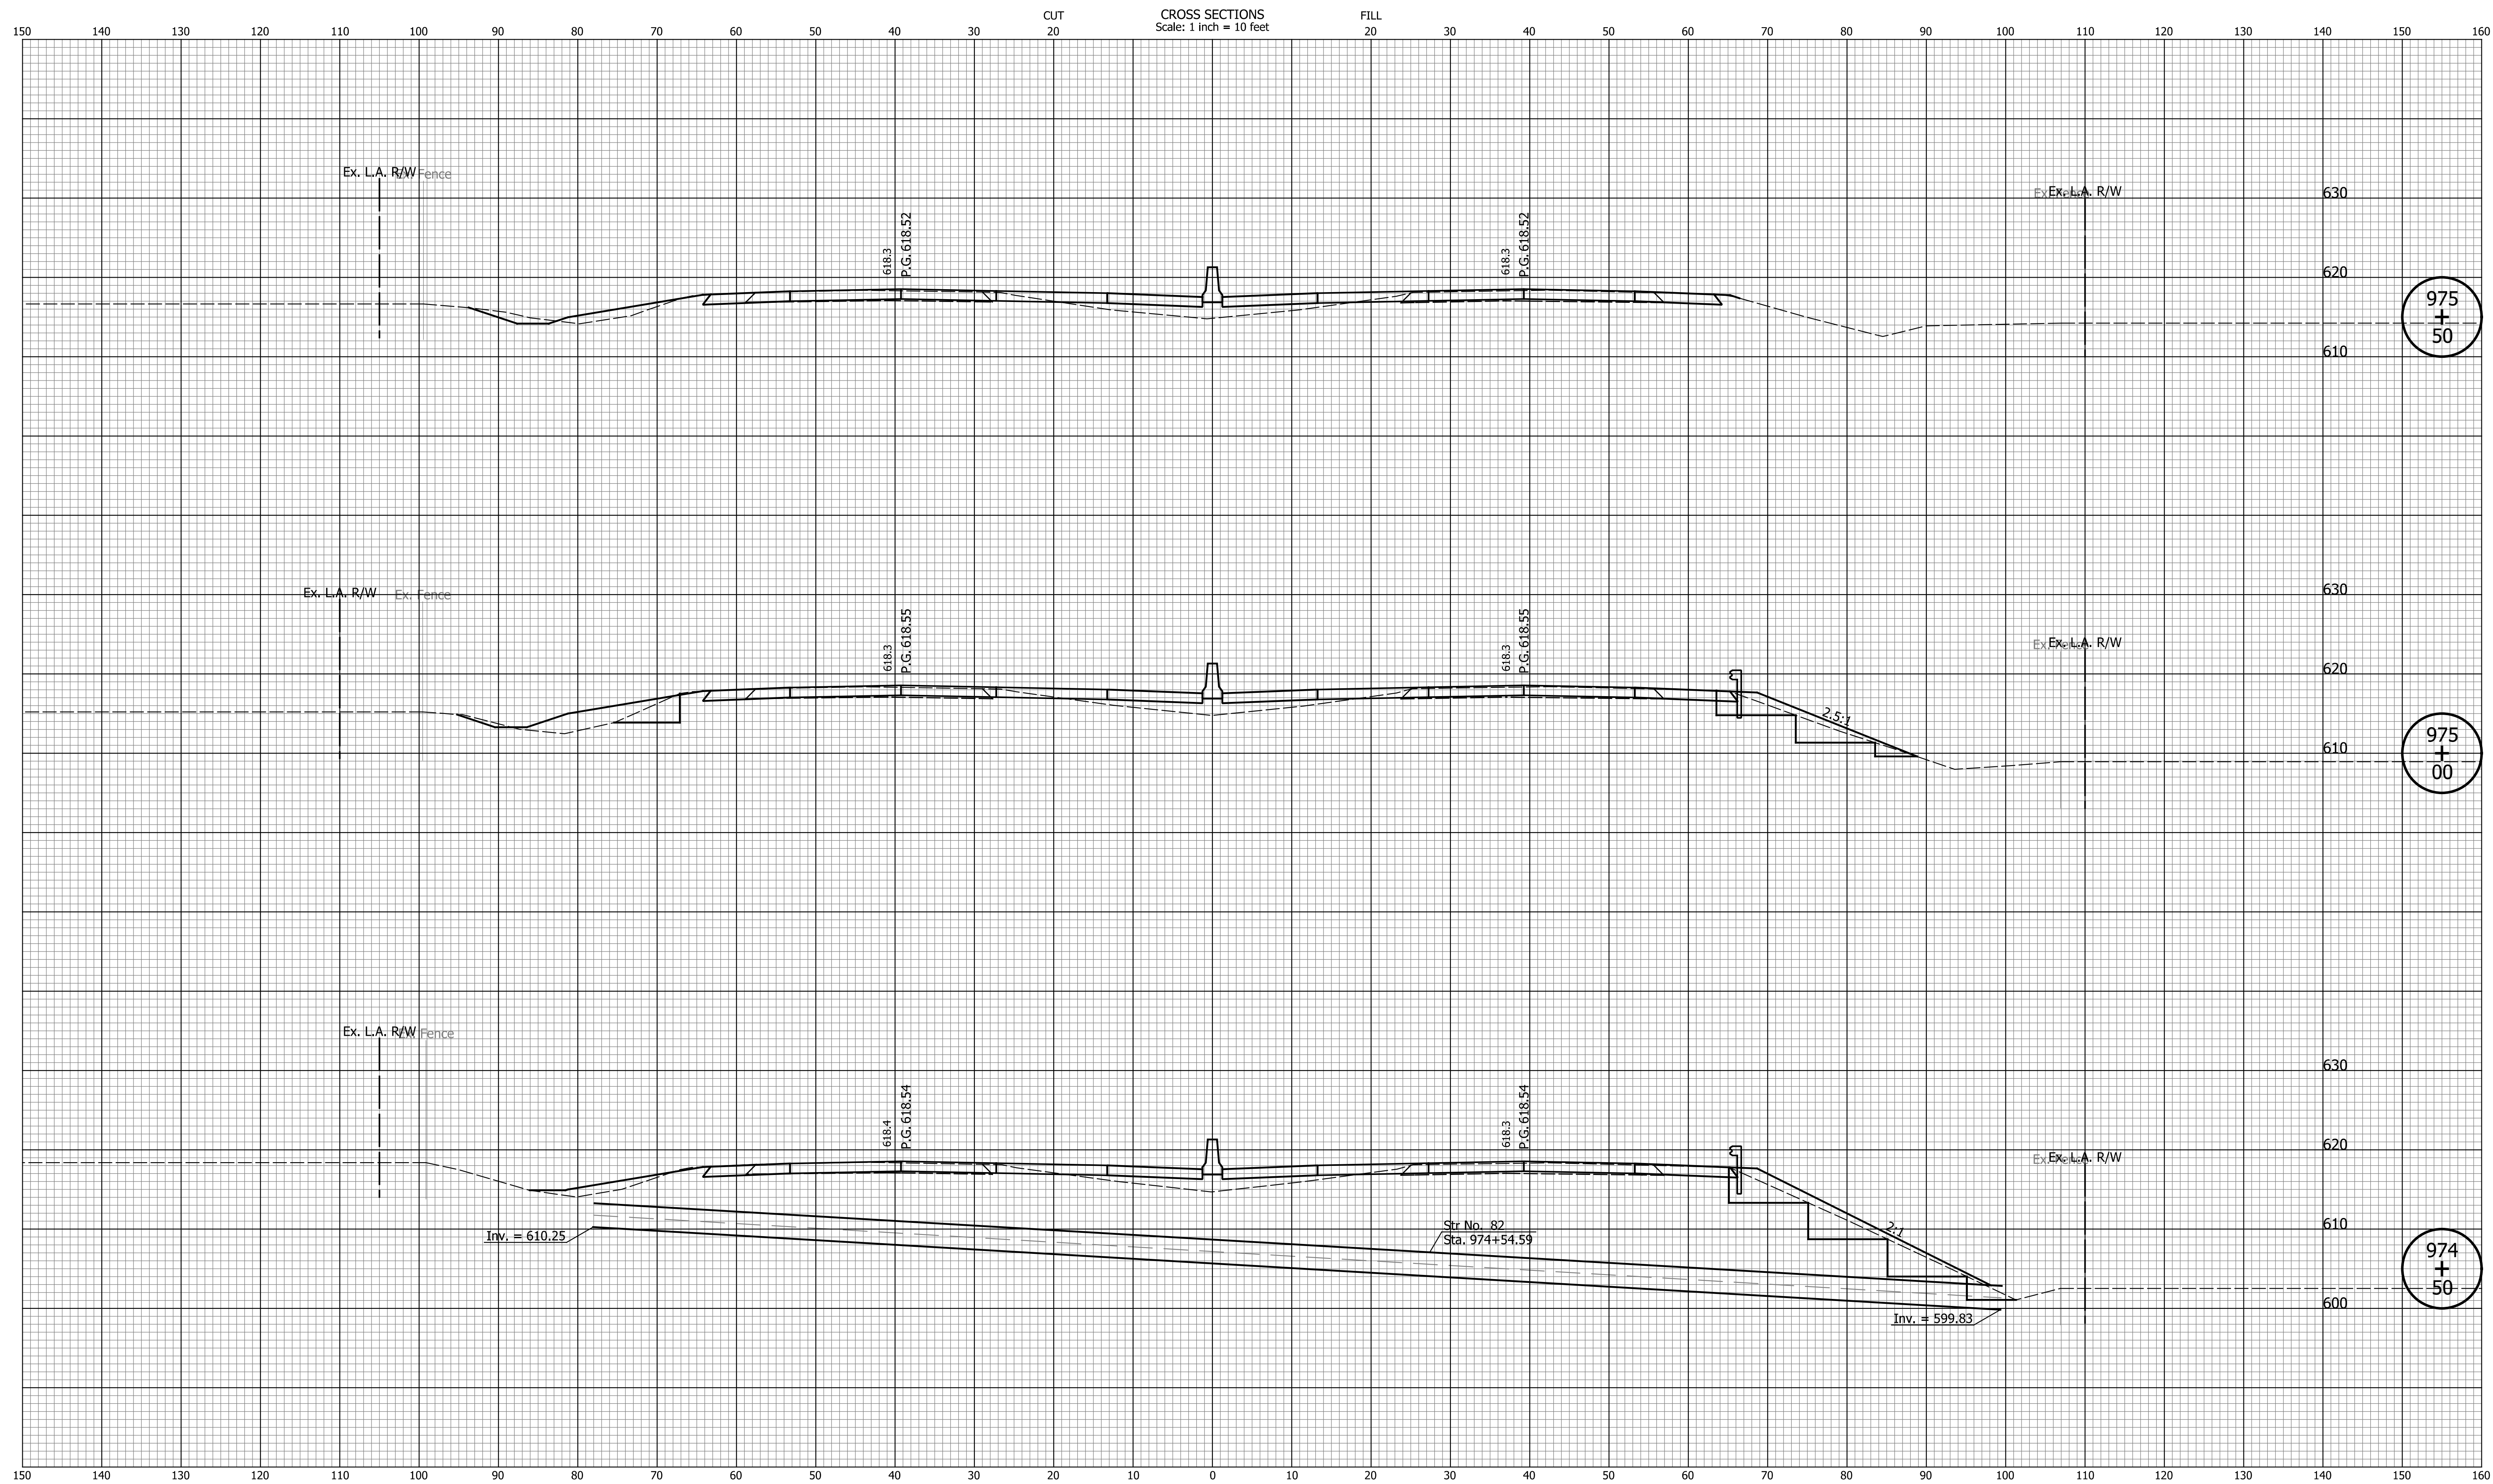


DATE	REVISION

RECOMMENDED FOR APPROVAL	DESIGN ENGINEER	MM/DD/20YY
DESIGNED: ZLM	DRAWN: BAD	DATE
CHECKED: CDH	CHECKED: PKW	

INDIANA
DEPARTMENT OF TRANSPORTATION

CROSS SECTIONS
LINE "Q"

HORIZONTAL SCALE	BRIDGE FILE
1" = 10'	N/A
VERTICAL SCALE	DESIGNATION
1" = 10'	1700135
SURVEY BOOK	SHEETS
N/A	183 of 241
CONTRACT	PROJECT
R-41529	1700135

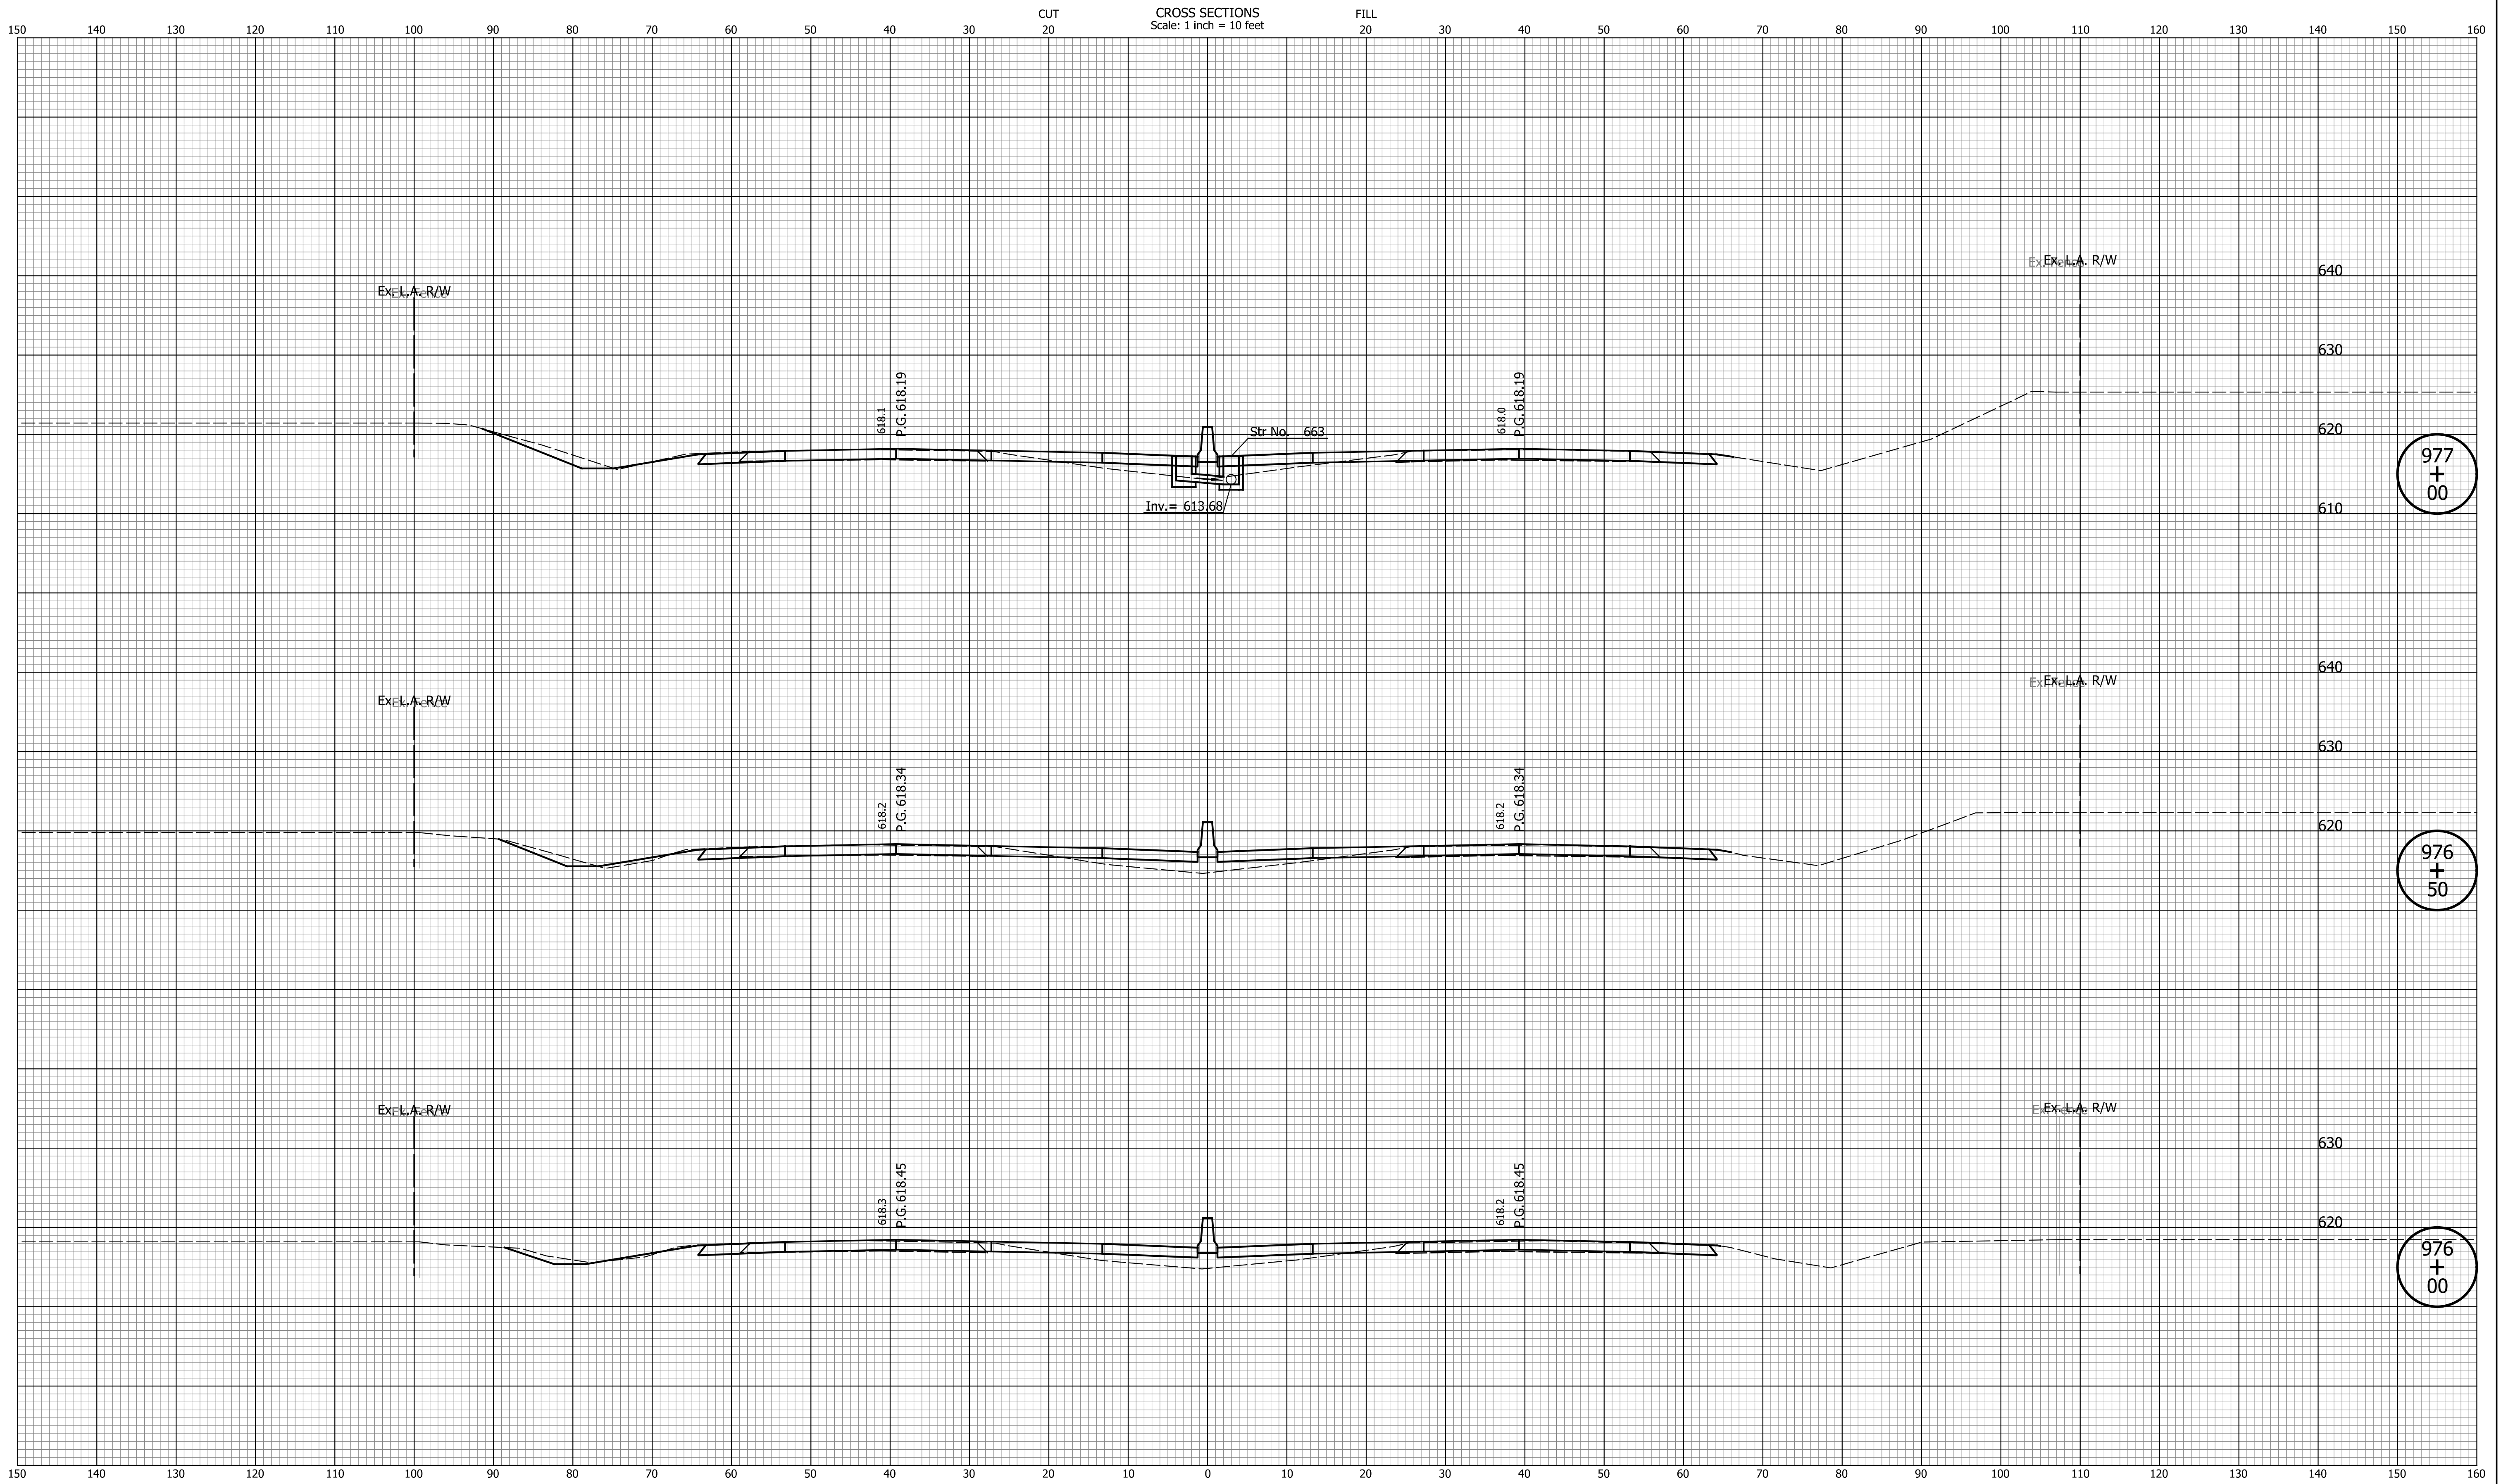


DATE	REVISION

RECOMMENDED FOR APPROVAL	DESIGN ENGINEER	MM/DD/20YY
DESIGNED: ZLM	DRAWN: BAD	DATE
CHECKED: CDH	CHECKED: PKW	

INDIANA
DEPARTMENT OF TRANSPORTATION

CROSS SECTIONS
LINE "Q"

HORIZONTAL SCALE	BRIDGE FILE
1" = 10'	N/A
VERTICAL SCALE	DESIGNATION
1" = 10'	1700135
SURVEY BOOK	SHEETS
N/A	184 of 241
CONTRACT	PROJECT
R-41529	1700135

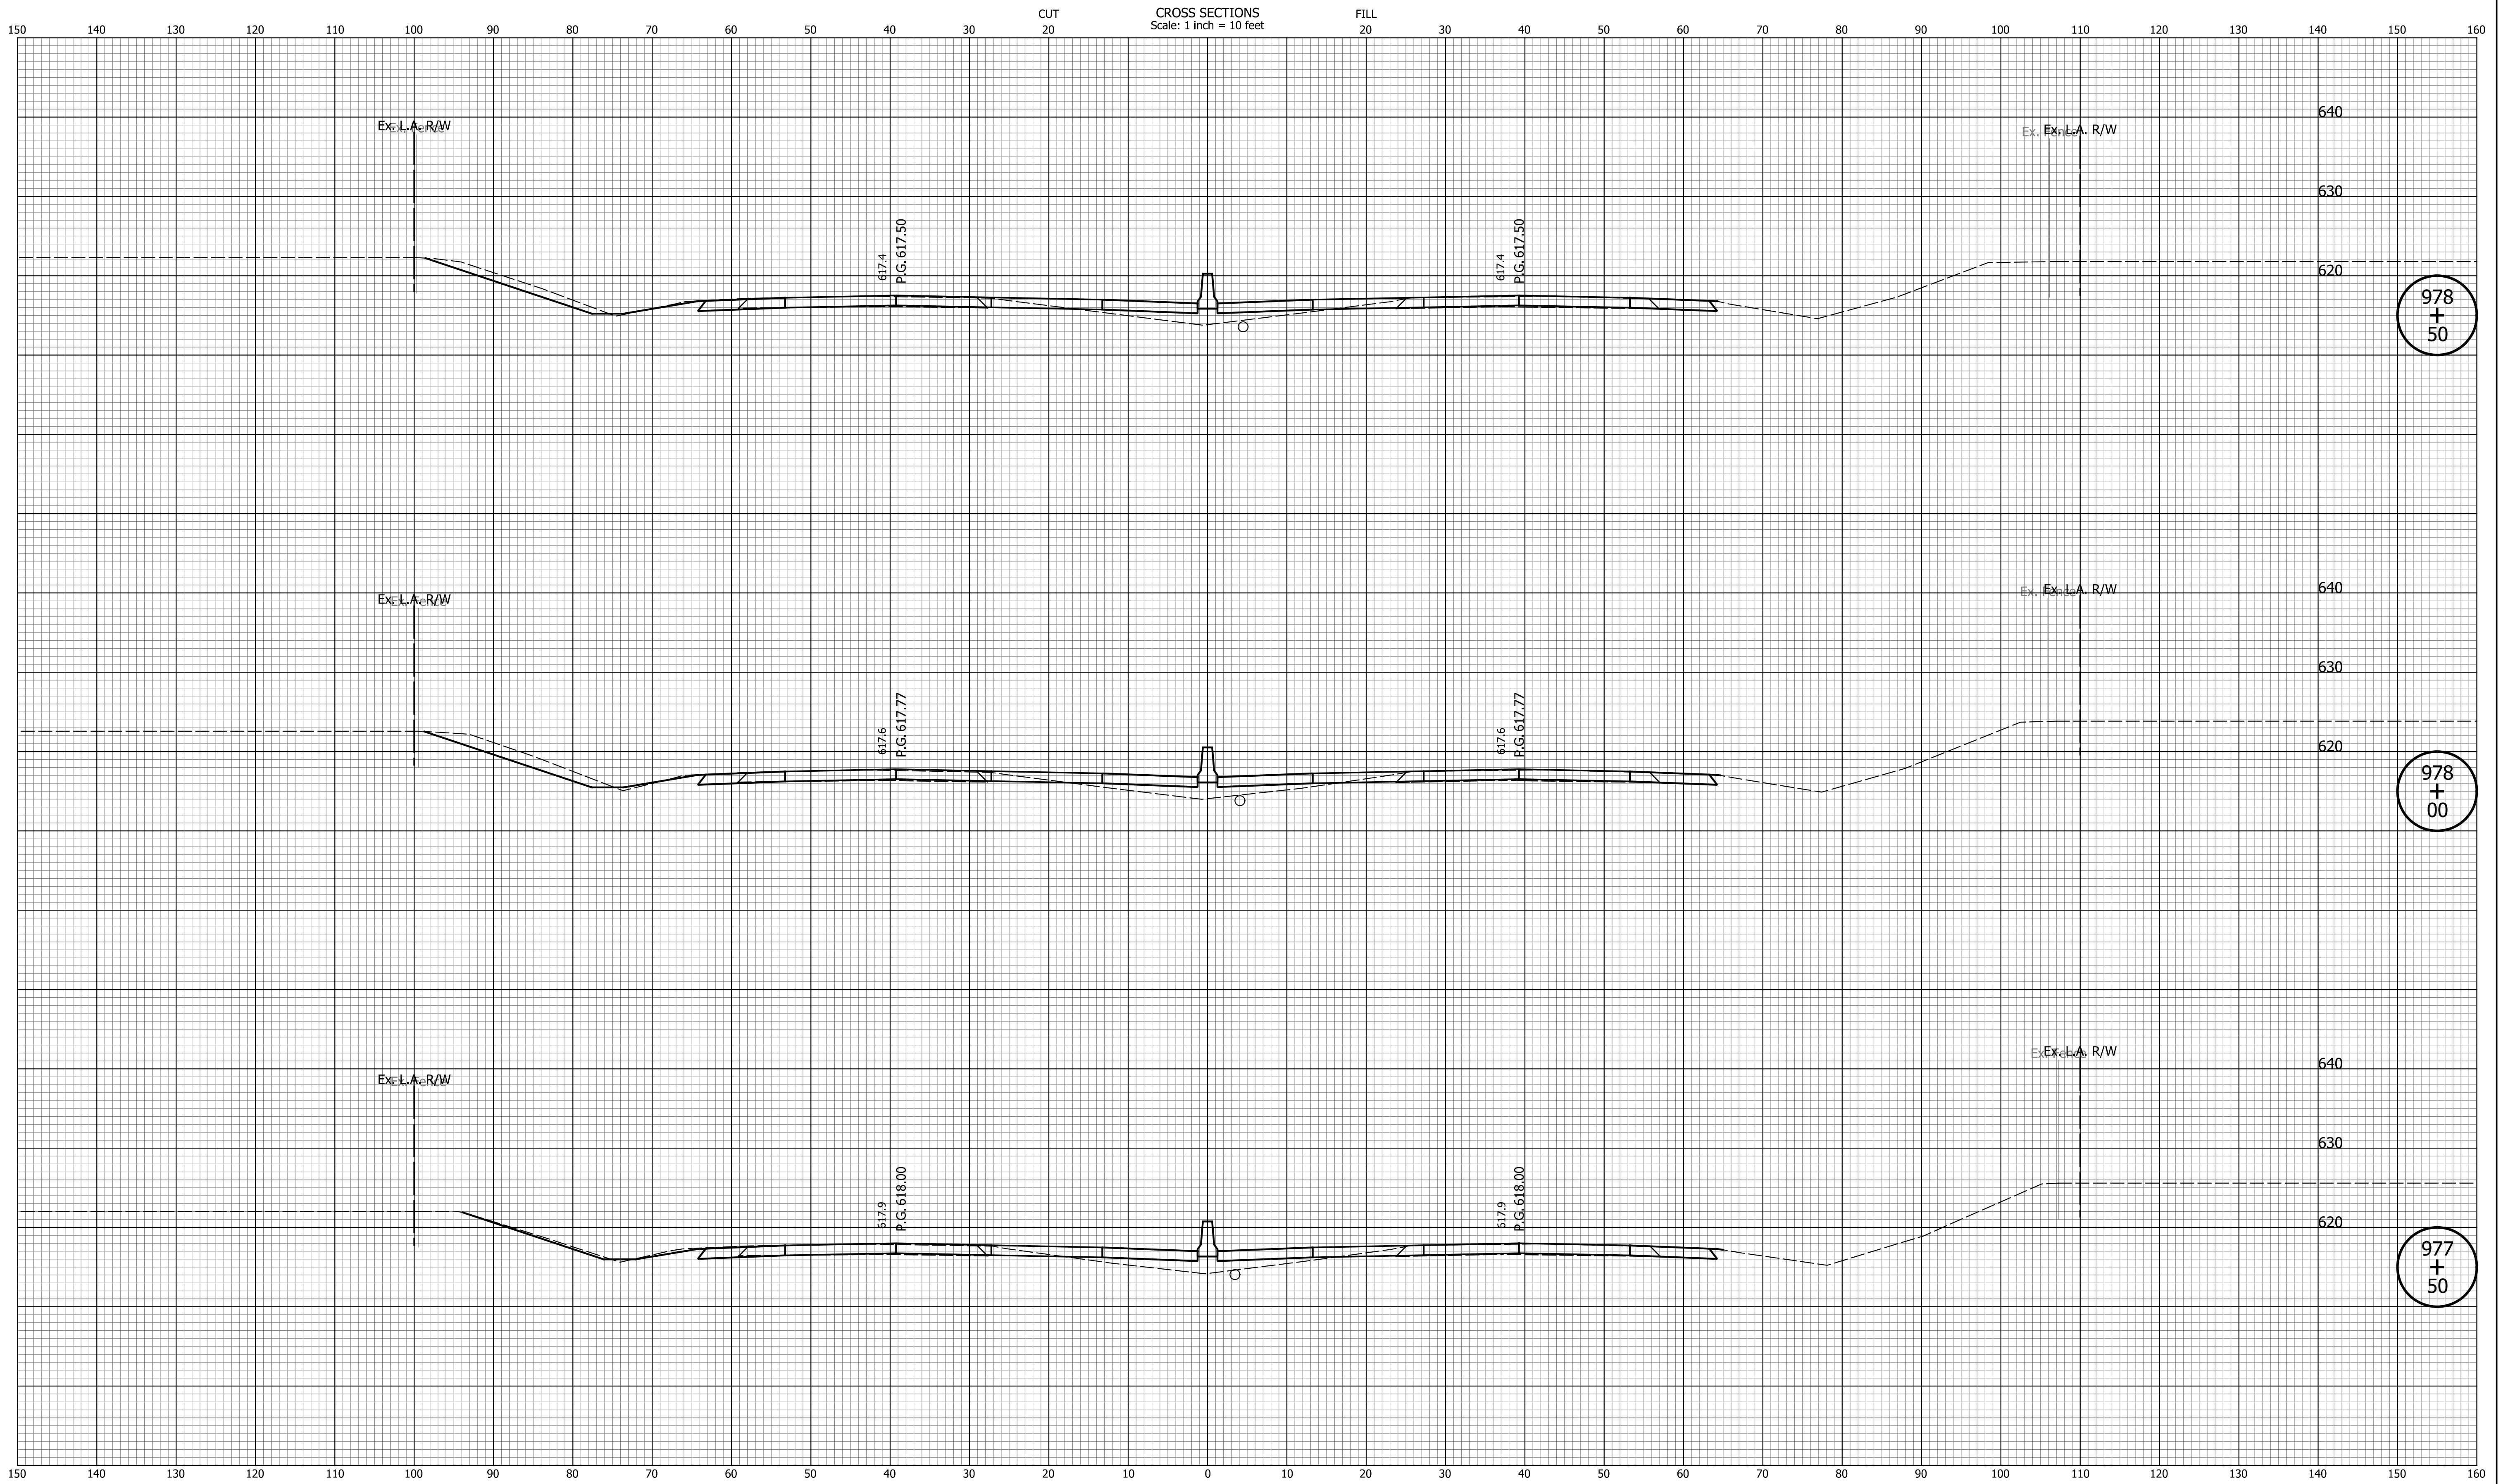


DATE	REVISION

RECOMMENDED FOR APPROVAL	DESIGN ENGINEER	MM/DD/20YY
DESIGNED: <u>ZLM</u>	DRAWN: <u>BAD</u>	DATE
CHECKED: <u>CDH</u>	CHECKED: <u>PKW</u>	

INDIANA
DEPARTMENT OF TRANSPORTATION

CROSS SECTIONS
LINE "Q"

HORIZONTAL SCALE 1" = 10'	BRIDGE FILE N/A
VERTICAL SCALE 1" = 10'	DESIGNATION 1700135
SURVEY BOOK N/A	SHEETS 185 of 241
CONTRACT R-41529	PROJECT 1700135

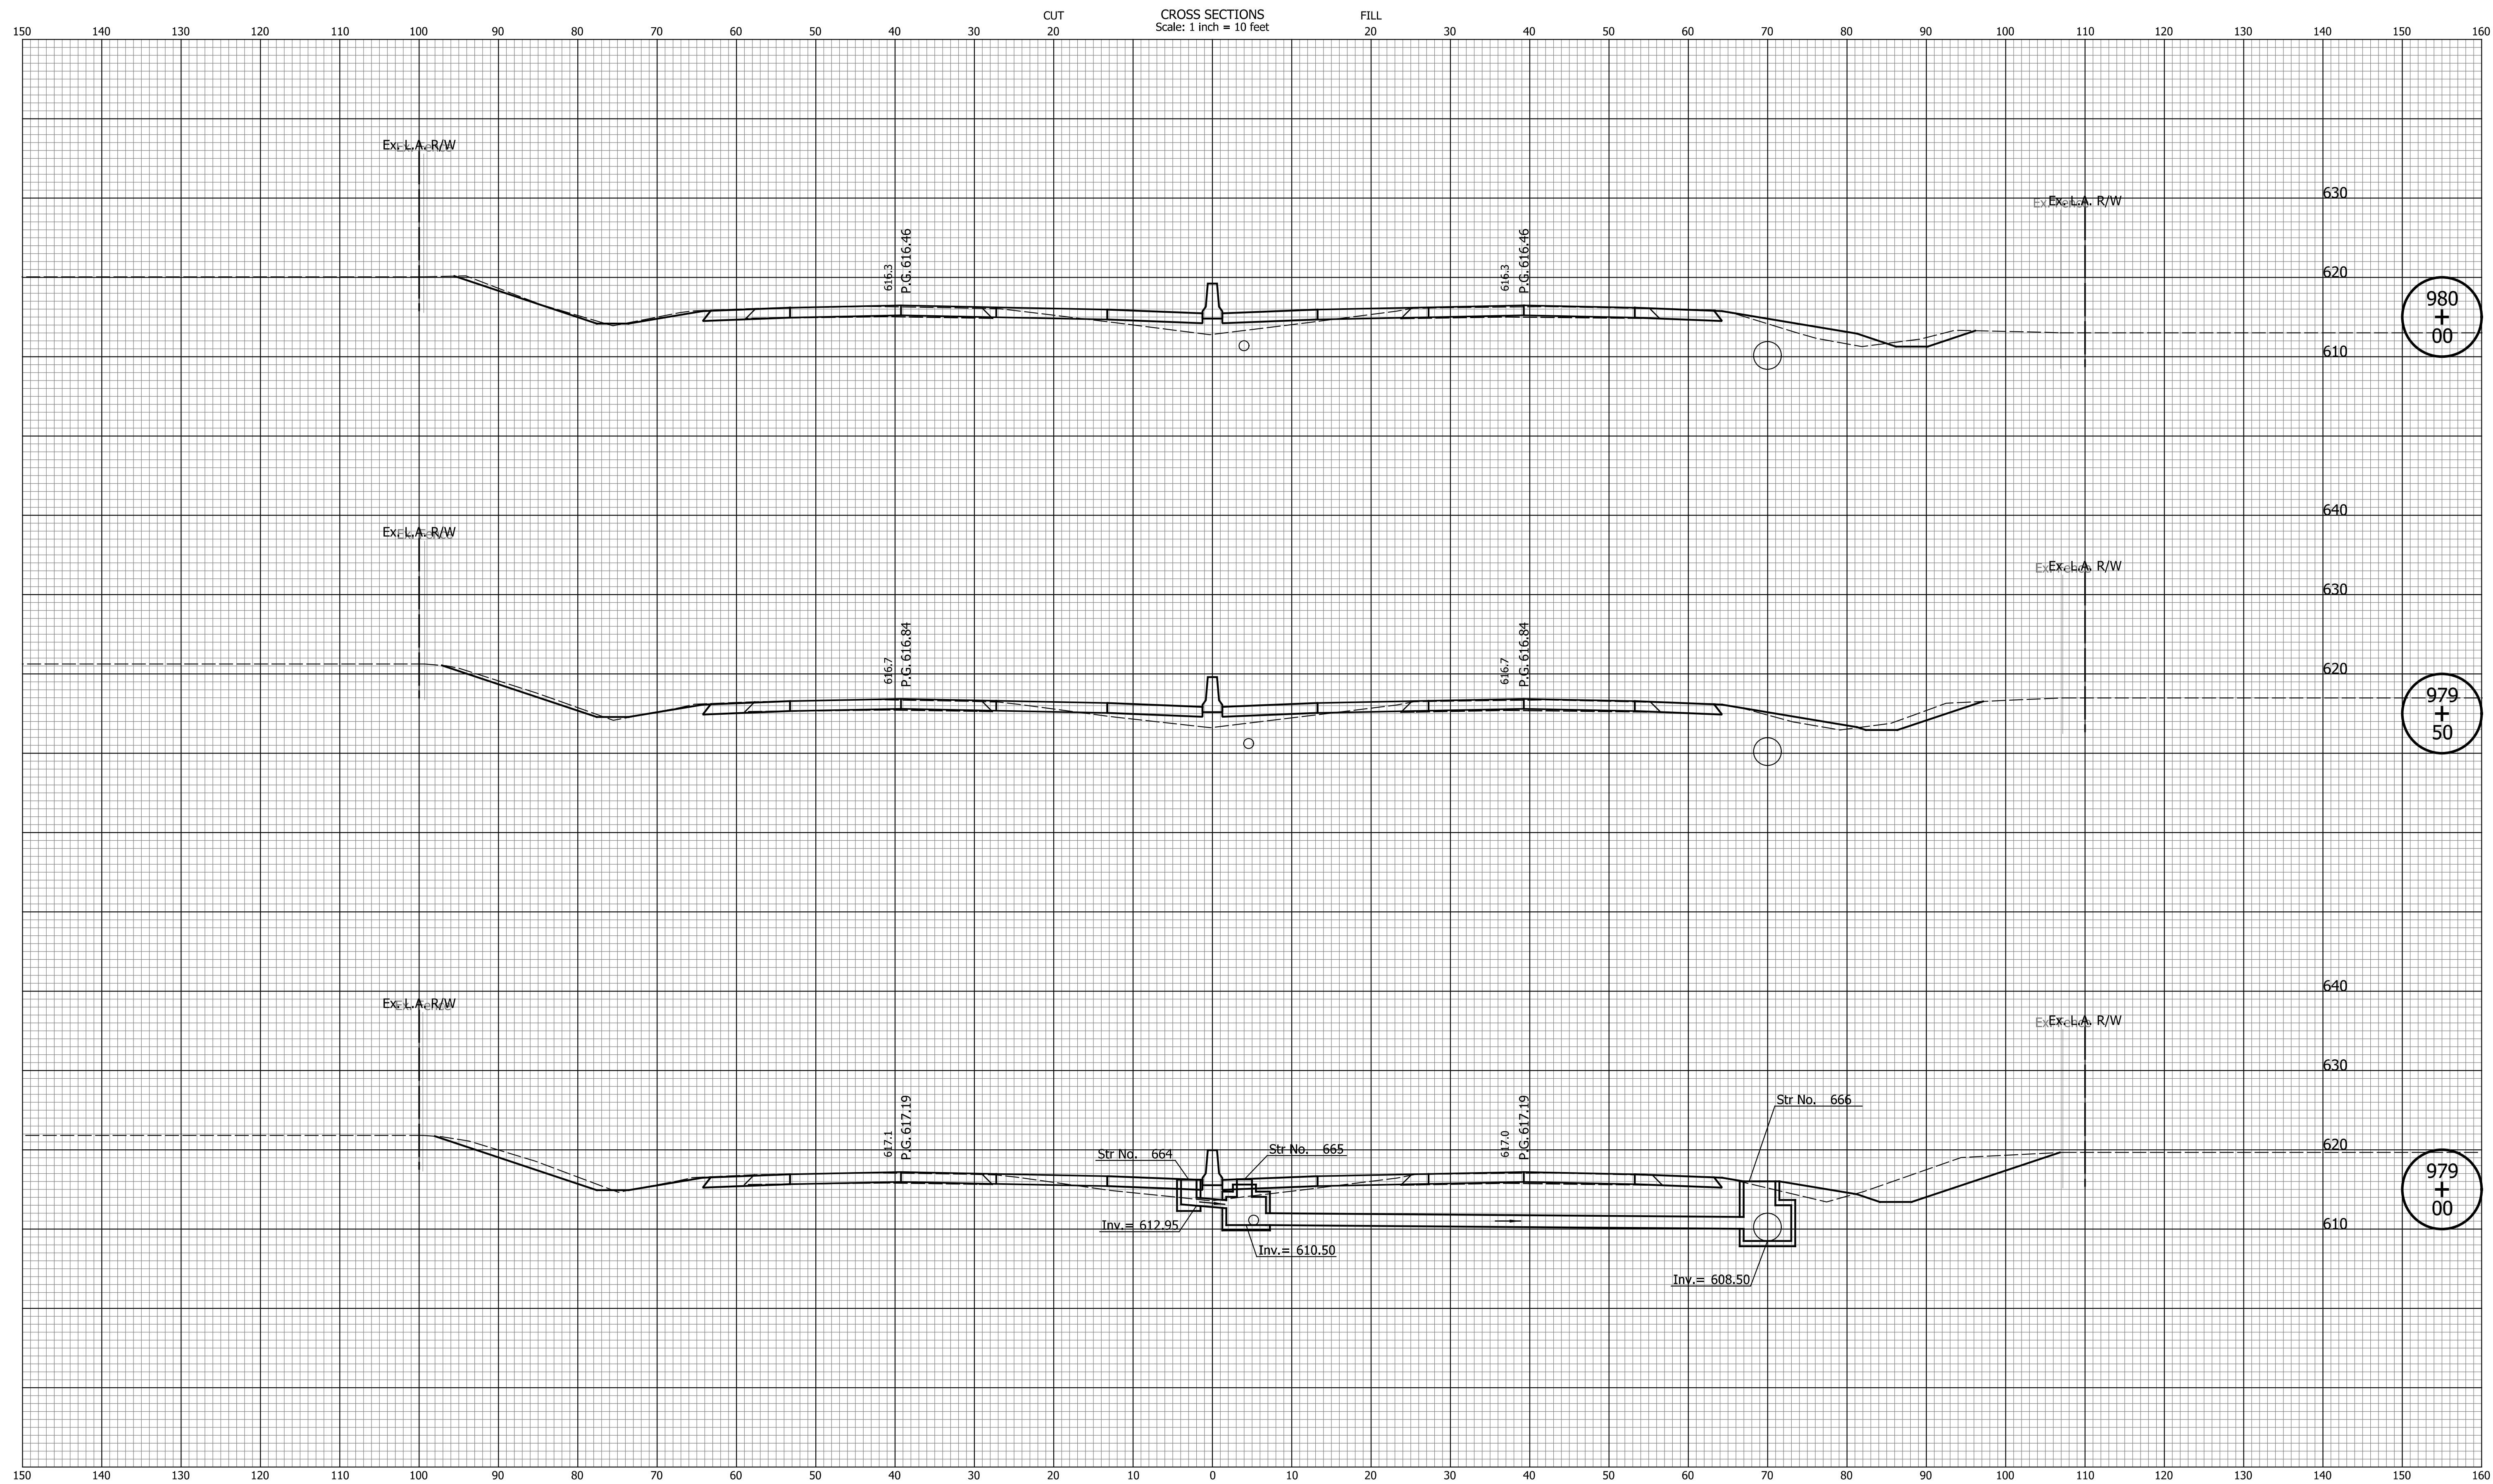

DATE	REVISION


RECOMMENDED FOR APPROVAL	DESIGN ENGINEER	MM/DD/20YY
DESIGNED: ZLM	DRAWN: BAD	DATE
CHECKED: CDH	CHECKED: PKW	

INDIANA
DEPARTMENT OF TRANSPORTATION

CROSS SECTIONS
LINE "Q"

HORIZONTAL SCALE	BRIDGE FILE
1" = 10'	N/A
VERTICAL SCALE	DESIGNATION
1" = 10'	1700135
SURVEY BOOK	SHEETS
N/A	186 of 241
CONTRACT	PROJECT
R-41529	1700135

Indiana State

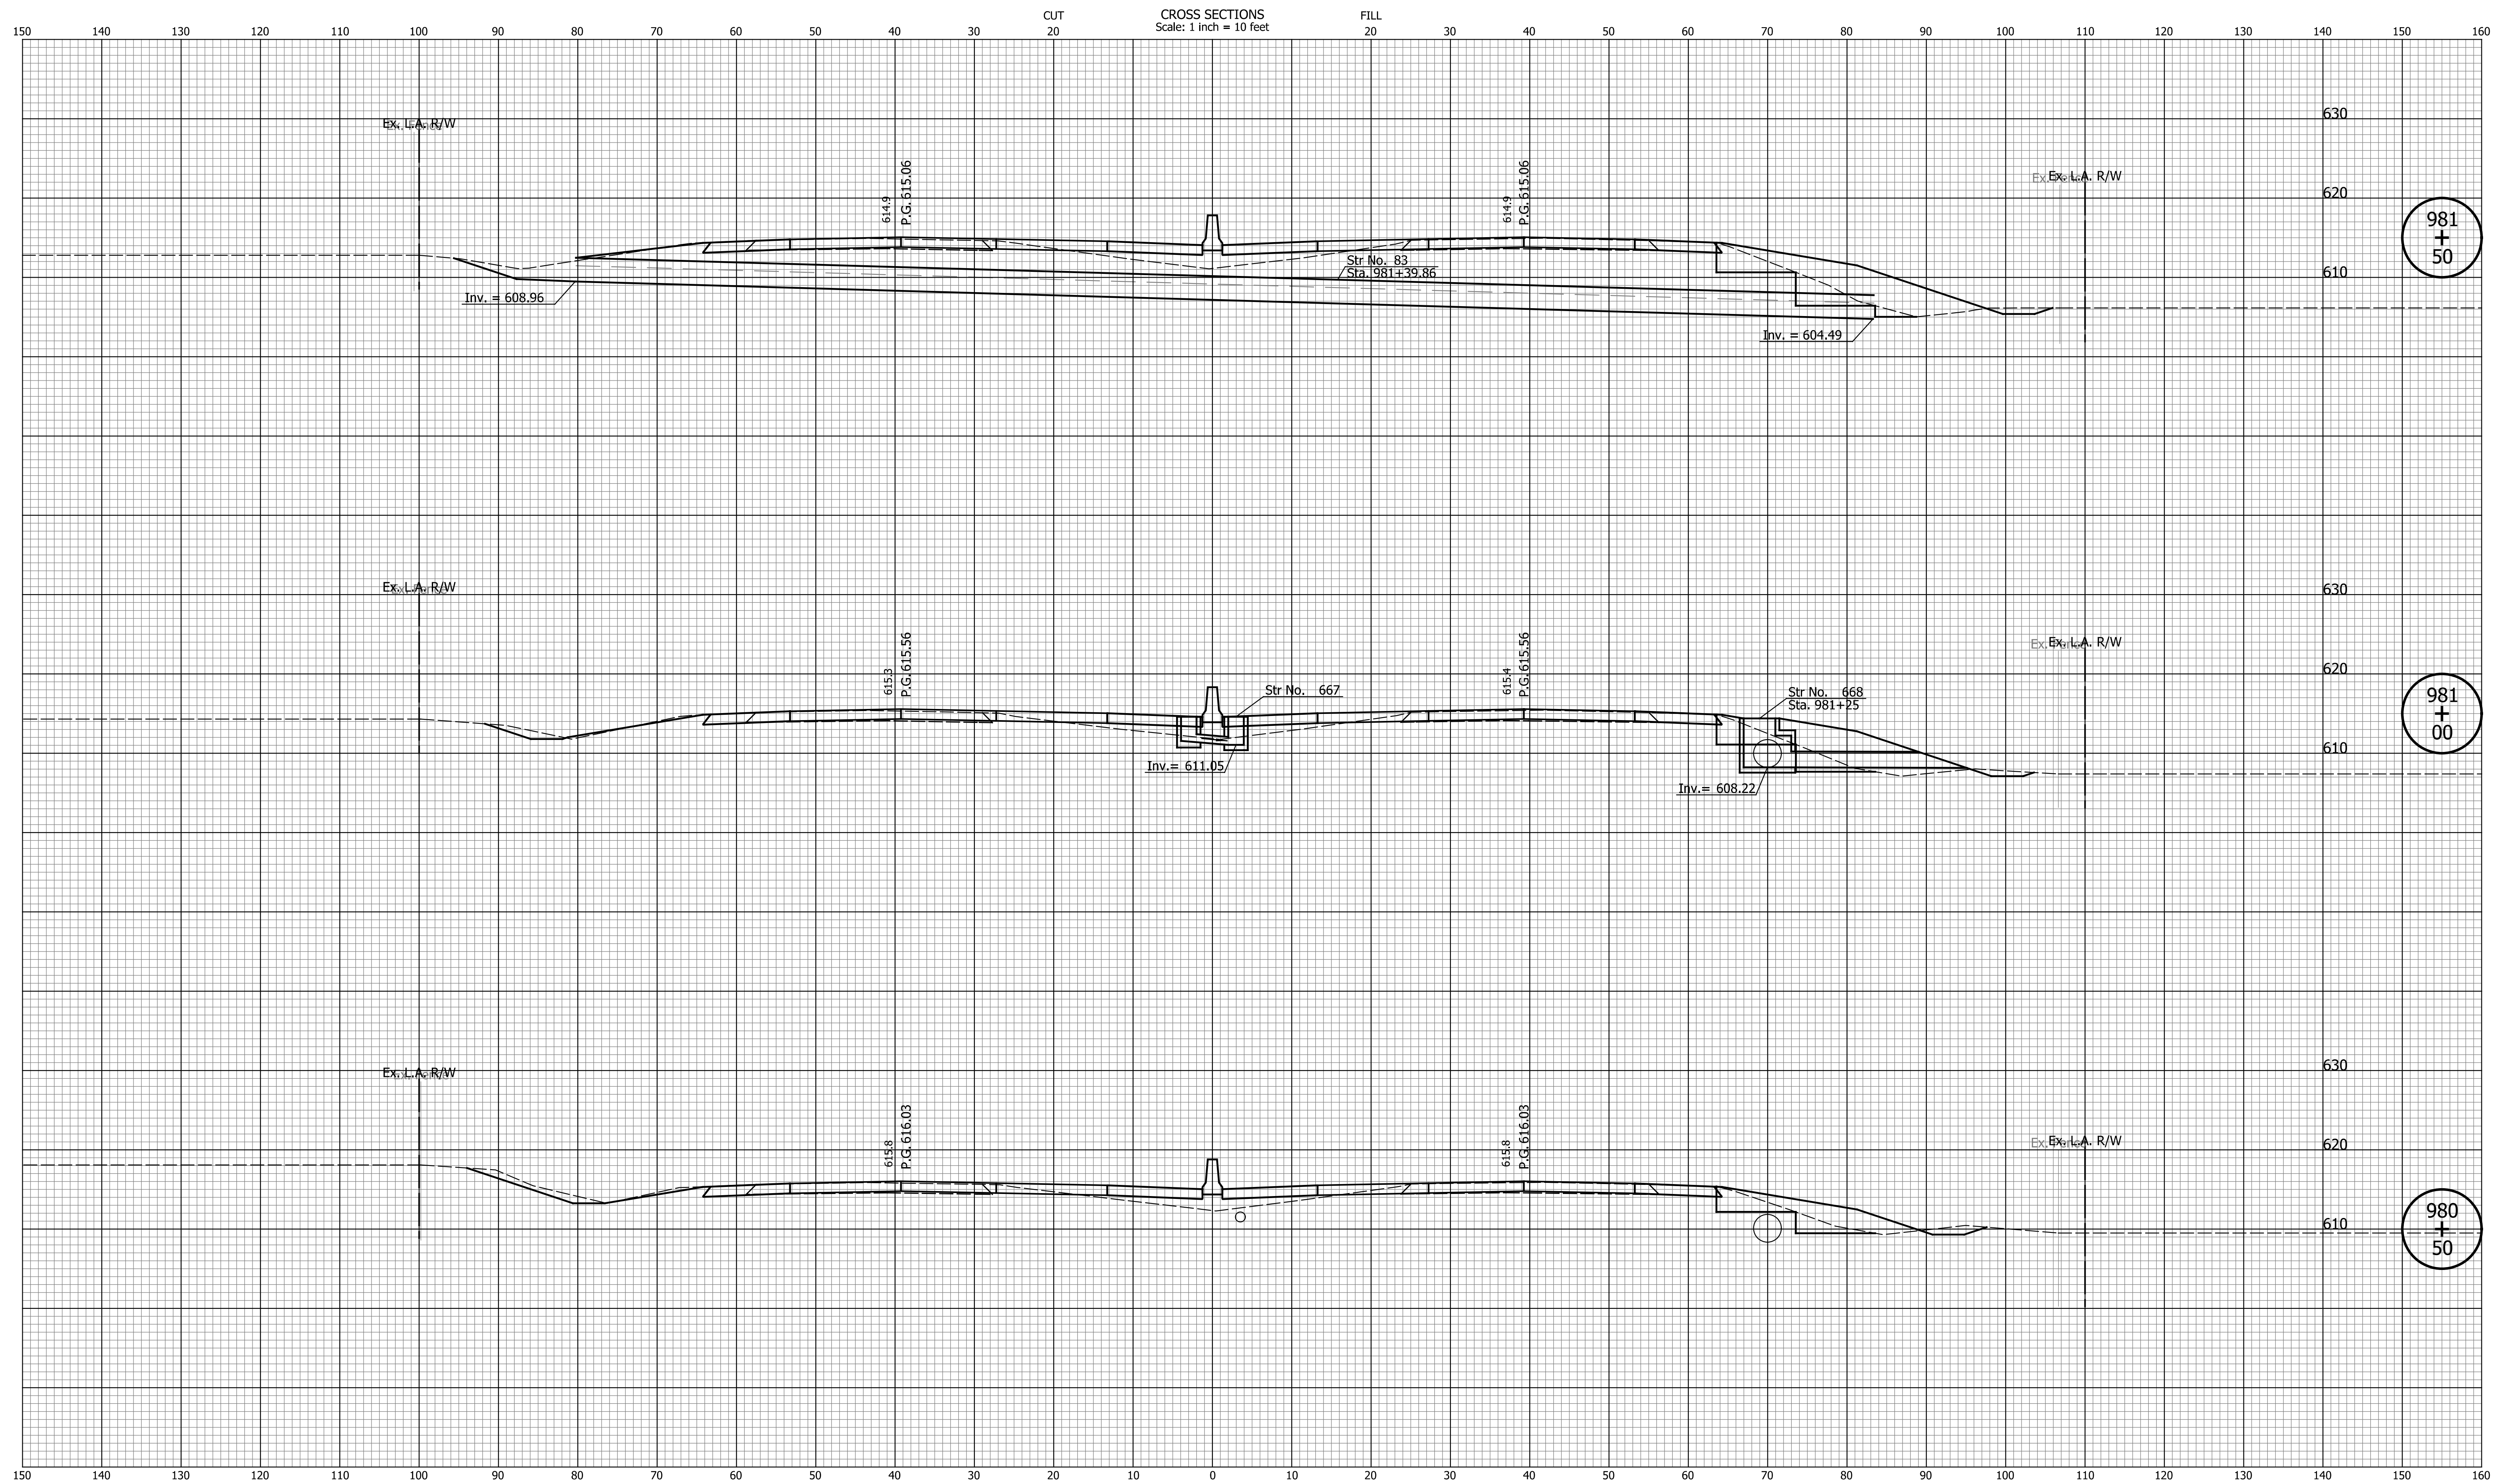


DATE	REVISION

RECOMMENDED FOR APPROVAL	DESIGN ENGINEER	MM/DD/20YY	DATE
DESIGNED: ZLM	DRAWN: BAD		
CHECKED: CDH	CHECKED: PKW		

INDIANA
DEPARTMENT OF TRANSPORTATION

CROSS SECTIONS
LINE "Q"

HORIZONTAL SCALE	BRIDGE FILE
1" = 10'	N/A
VERTICAL SCALE	DESIGNATION
1" = 10'	1700135
SURVEY BOOK	SHEETS
N/A	187 of 241
CONTRACT	PROJECT
R-41529	1700135

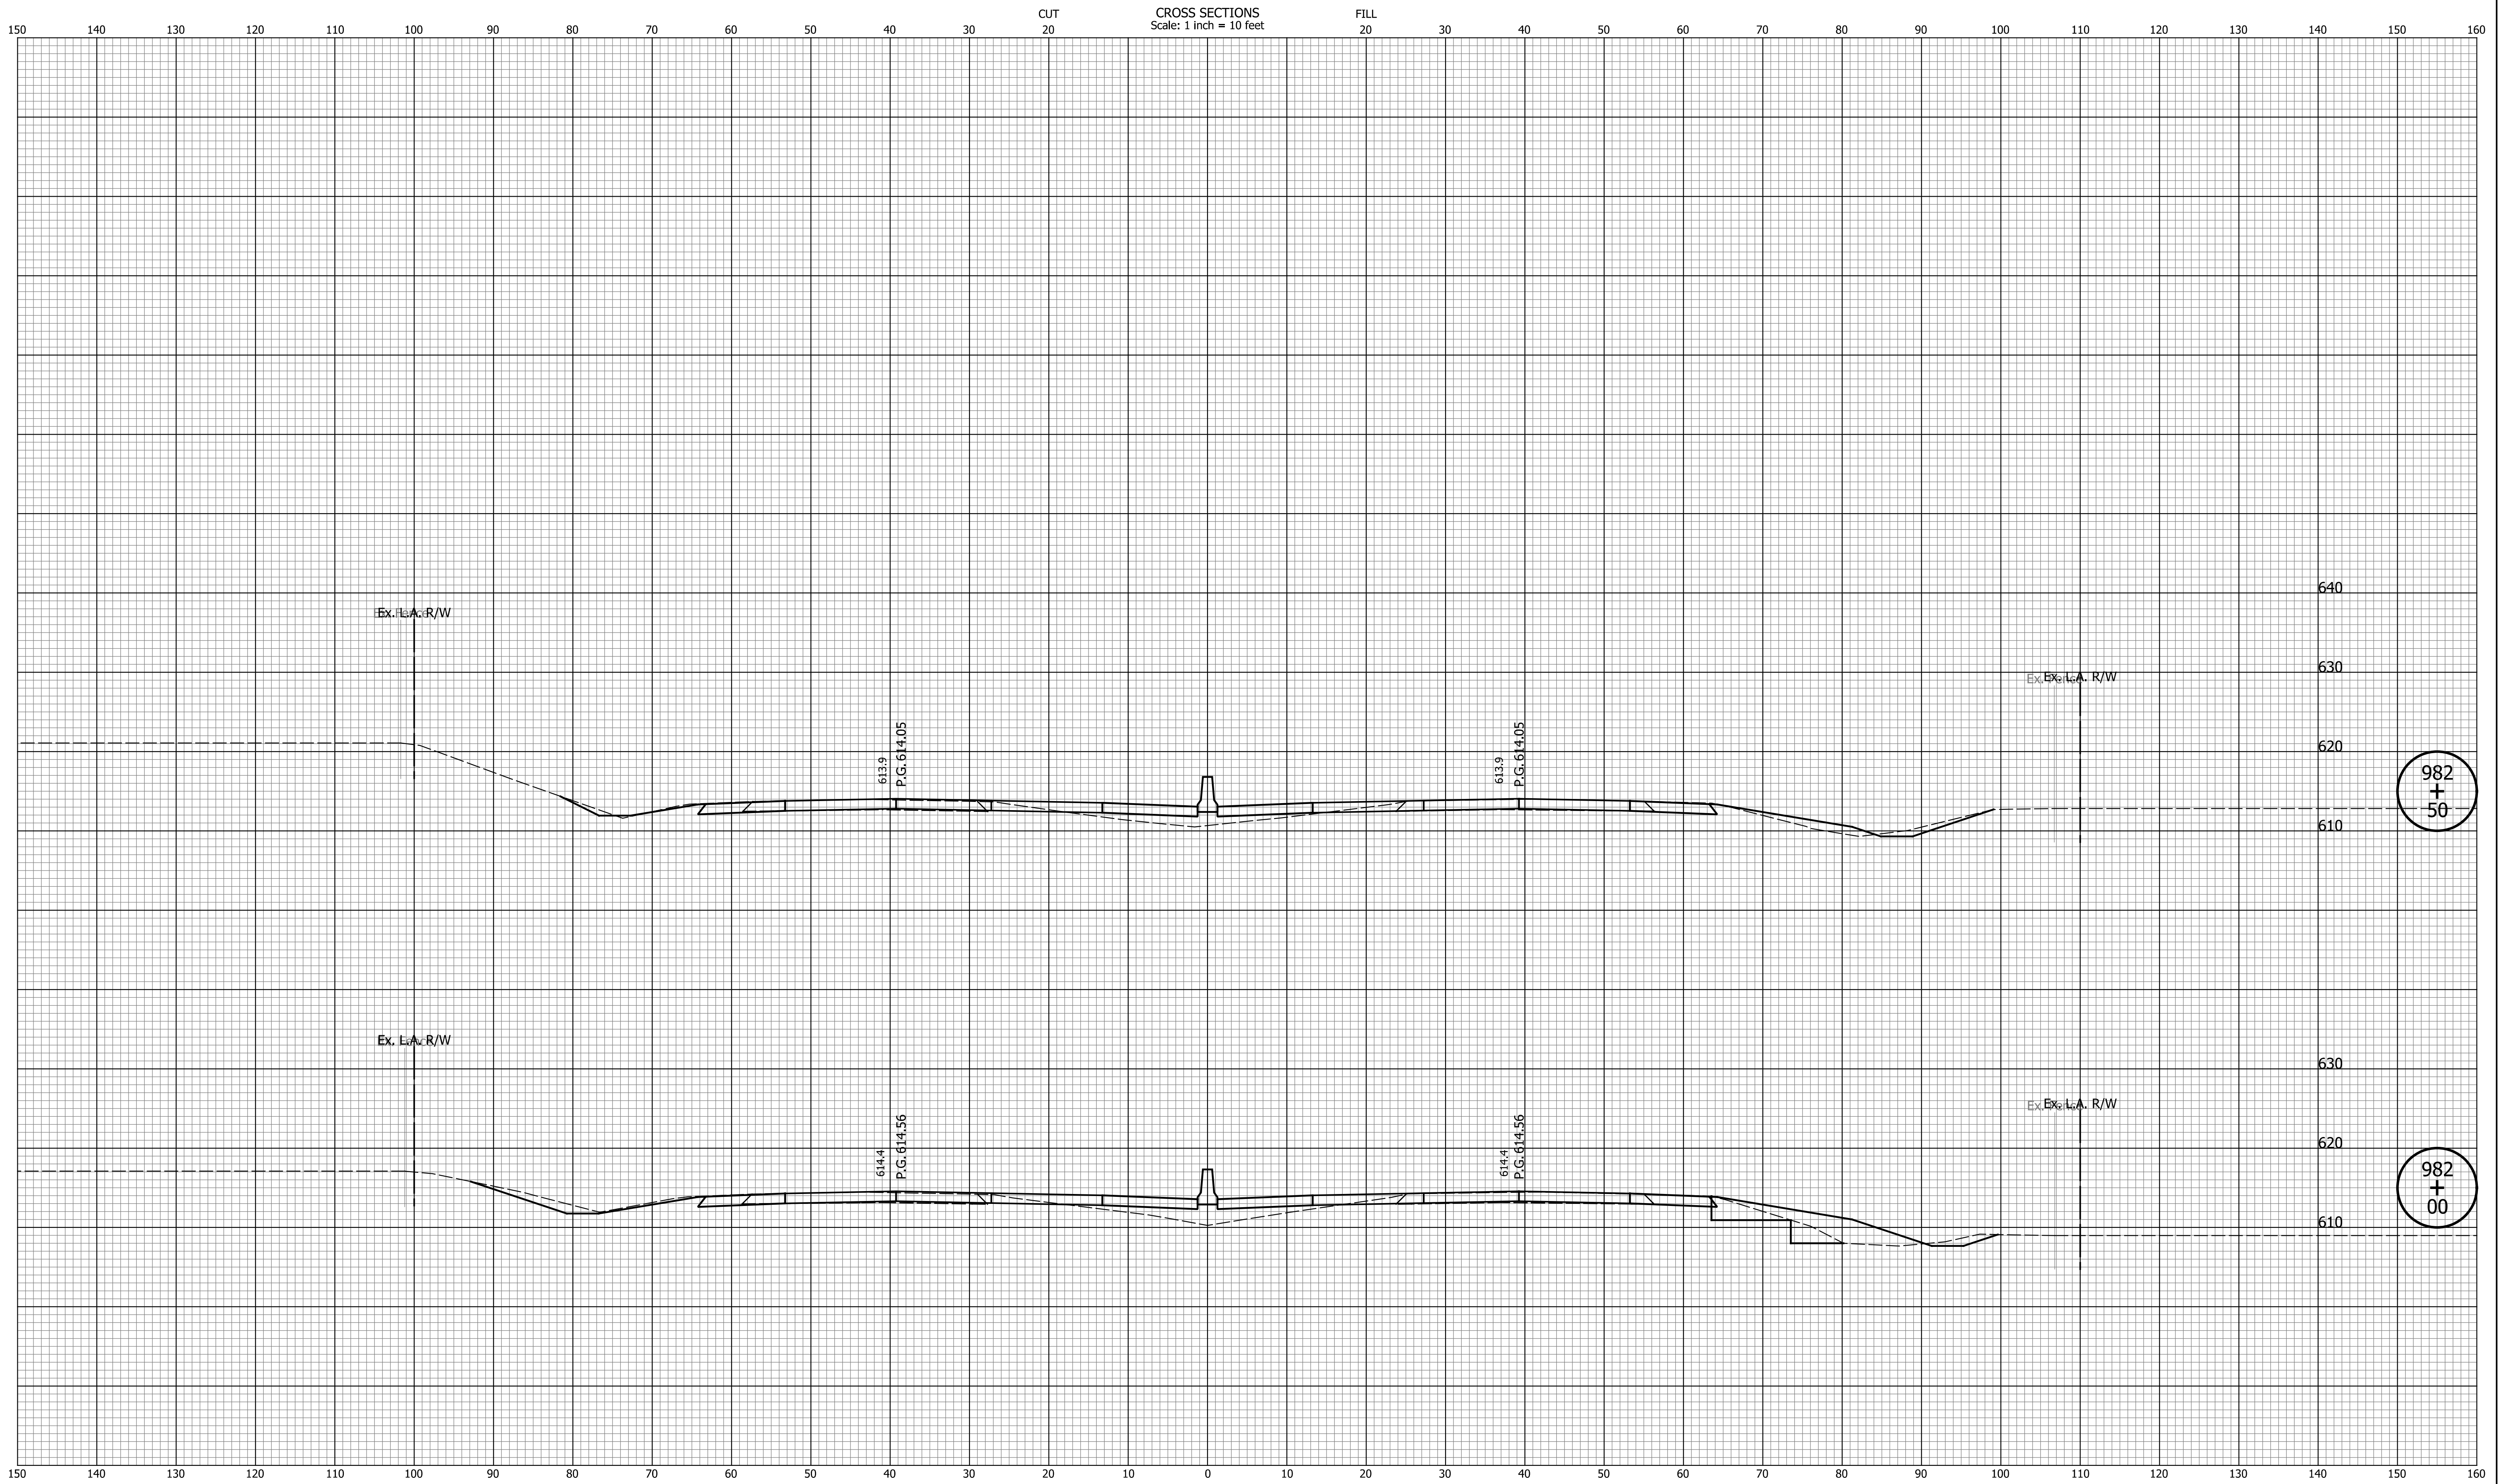


DATE	REVISION

RECOMMENDED FOR APPROVAL	DESIGN ENGINEER	MM/DD/20YY	DATE
DESIGNED: ZLM	DRAWN: BAD		
CHECKED: CDH	CHECKED: PKW		

INDIANA DEPARTMENT OF TRANSPORTATION
CROSS SECTIONS LINE "Q"

HORIZONTAL SCALE 1" = 10'	BRIDGE FILE N/A
VERTICAL SCALE 1" = 10'	DESIGNATION 1700135
SURVEY BOOK N/A	SHEETS 188 of 241
CONTRACT R-41529	PROJECT 1700135

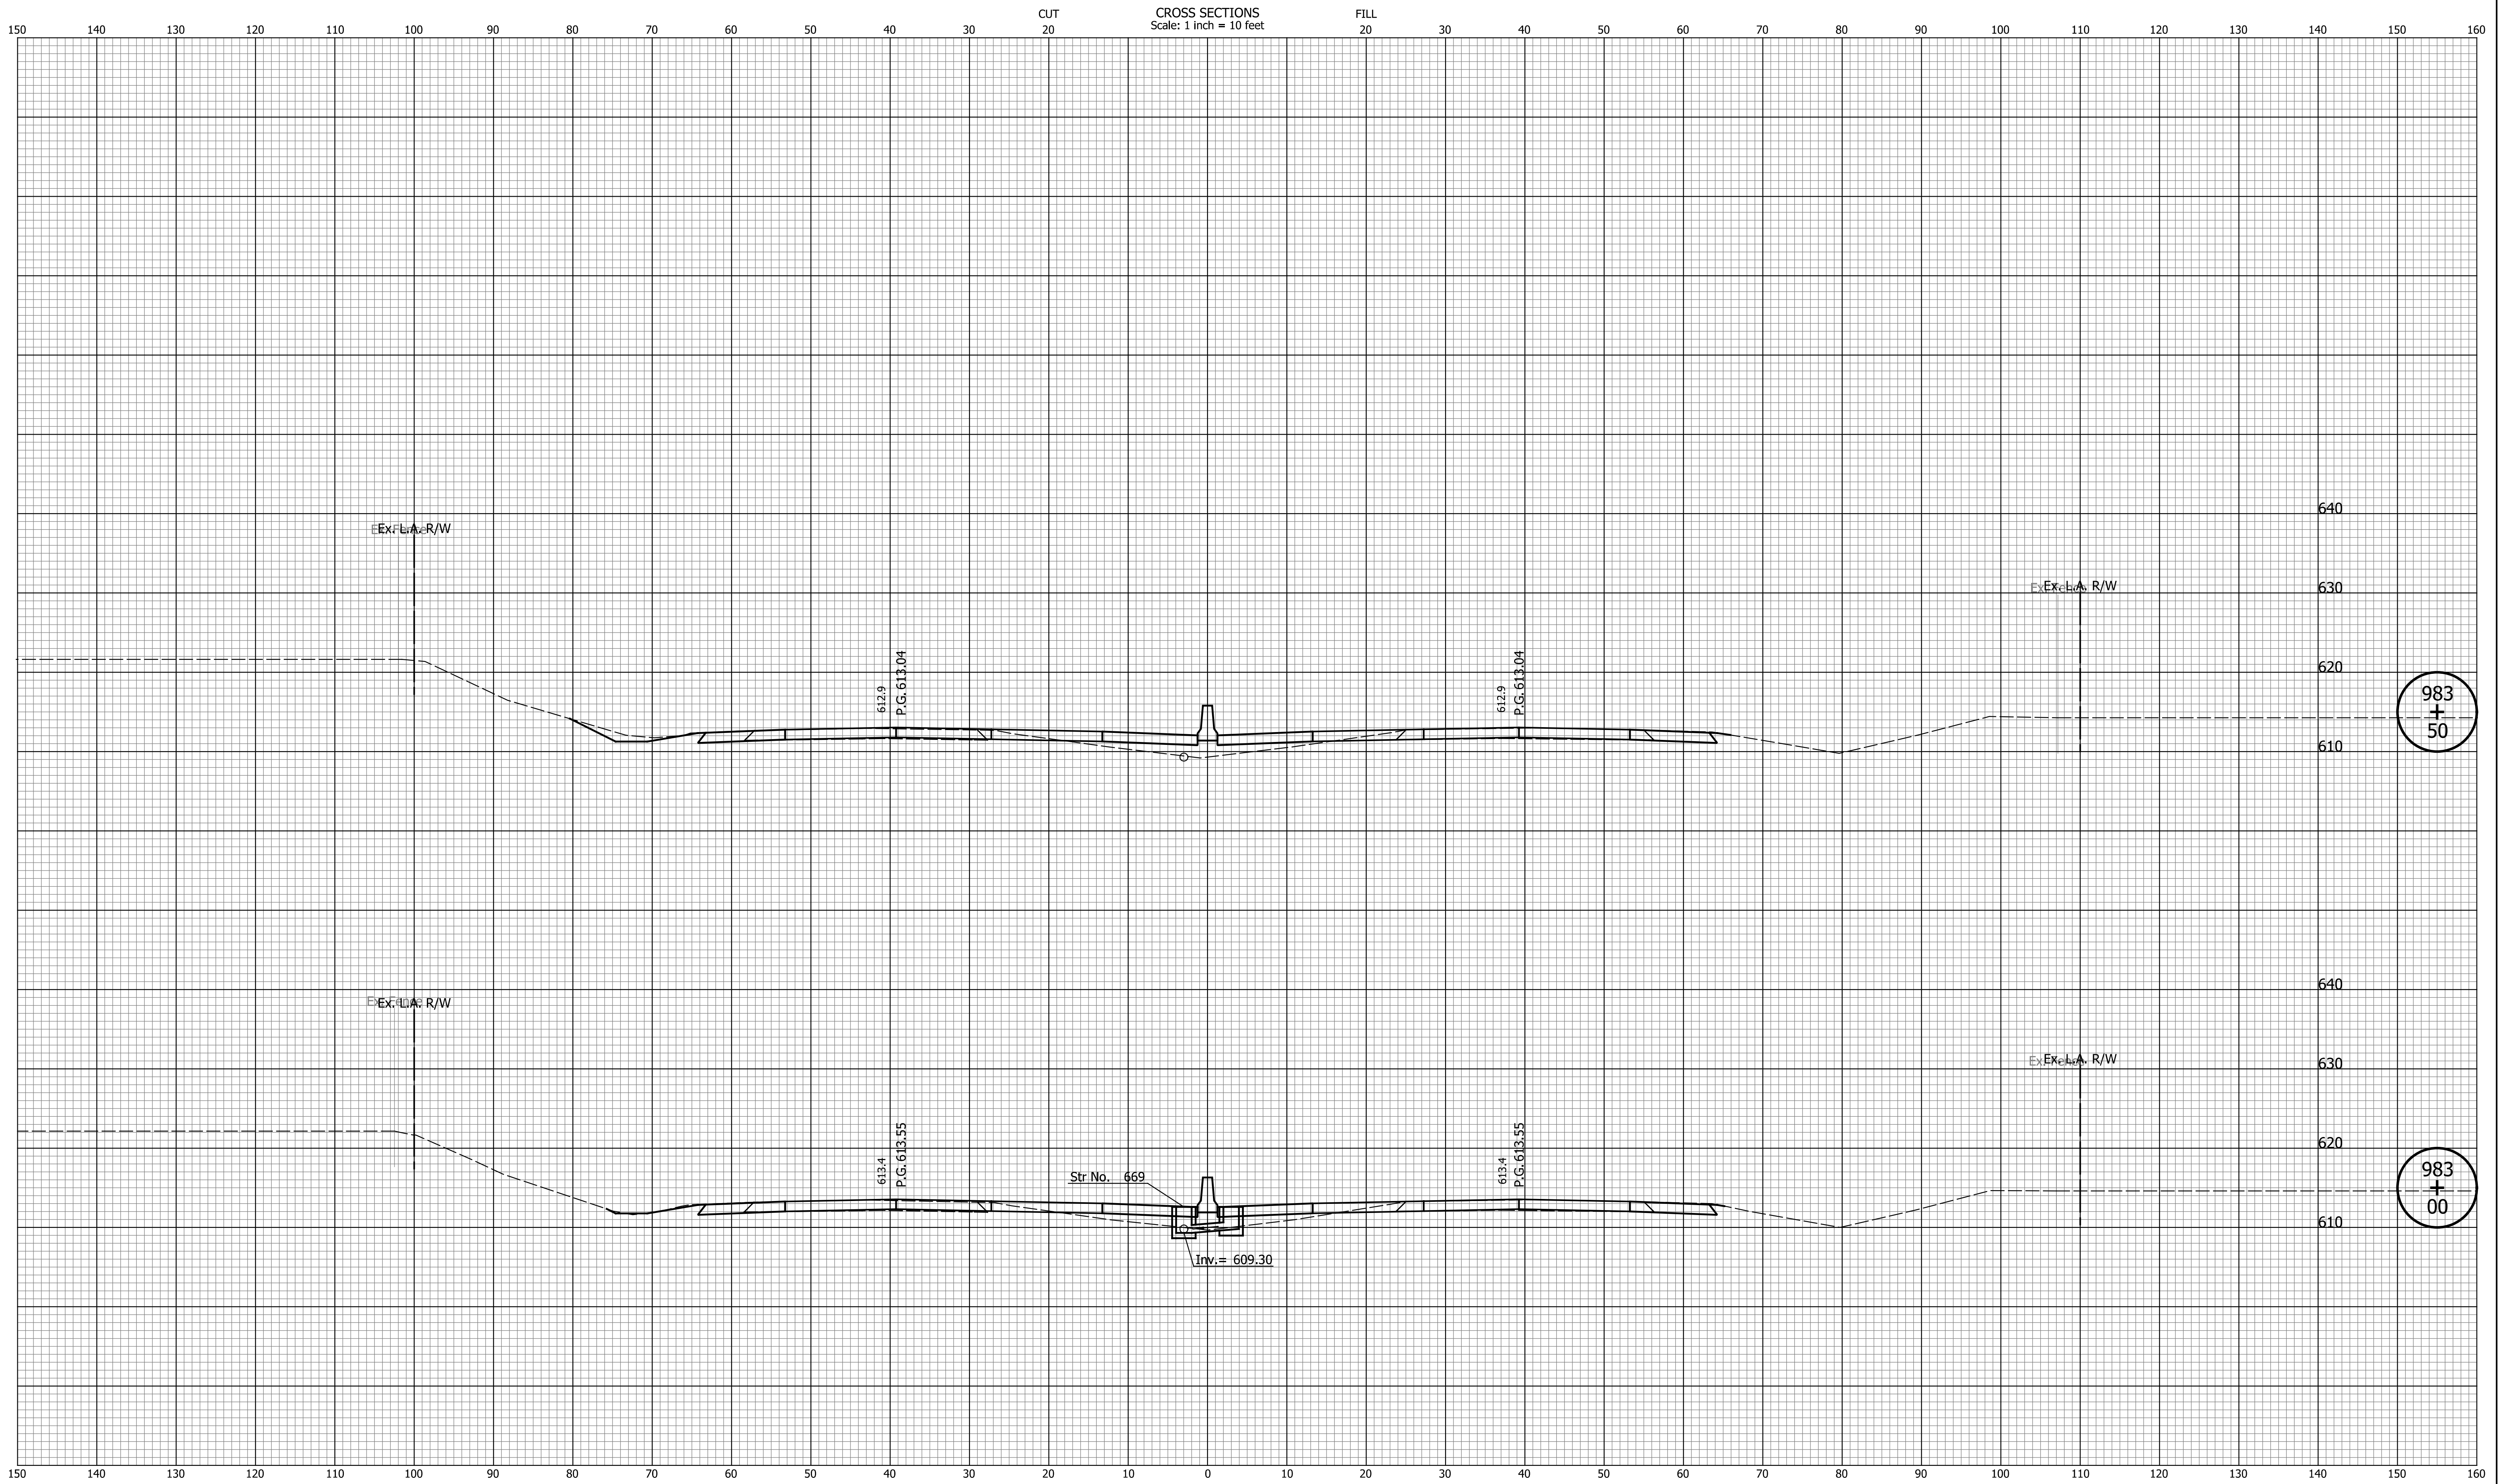

983
+
50

983
+
00


DATE	REVISION

RECOMMENDED FOR APPROVAL	DESIGN ENGINEER	MM/DD/20YY	DATE
DESIGNED: ZLM	DRAWN: BAD		
CHECKED: CDH	CHECKED: PKW		

INDIANA
DEPARTMENT OF TRANSPORTATION

CROSS SECTIONS
LINE "Q"

HORIZONTAL SCALE	BRIDGE FILE
1" = 10'	N/A
VERTICAL SCALE	DESIGNATION
1" = 10'	1700135
SURVEY BOOK	SHEETS
N/A	189 of 241
CONTRACT	PROJECT
R-41529	1700135

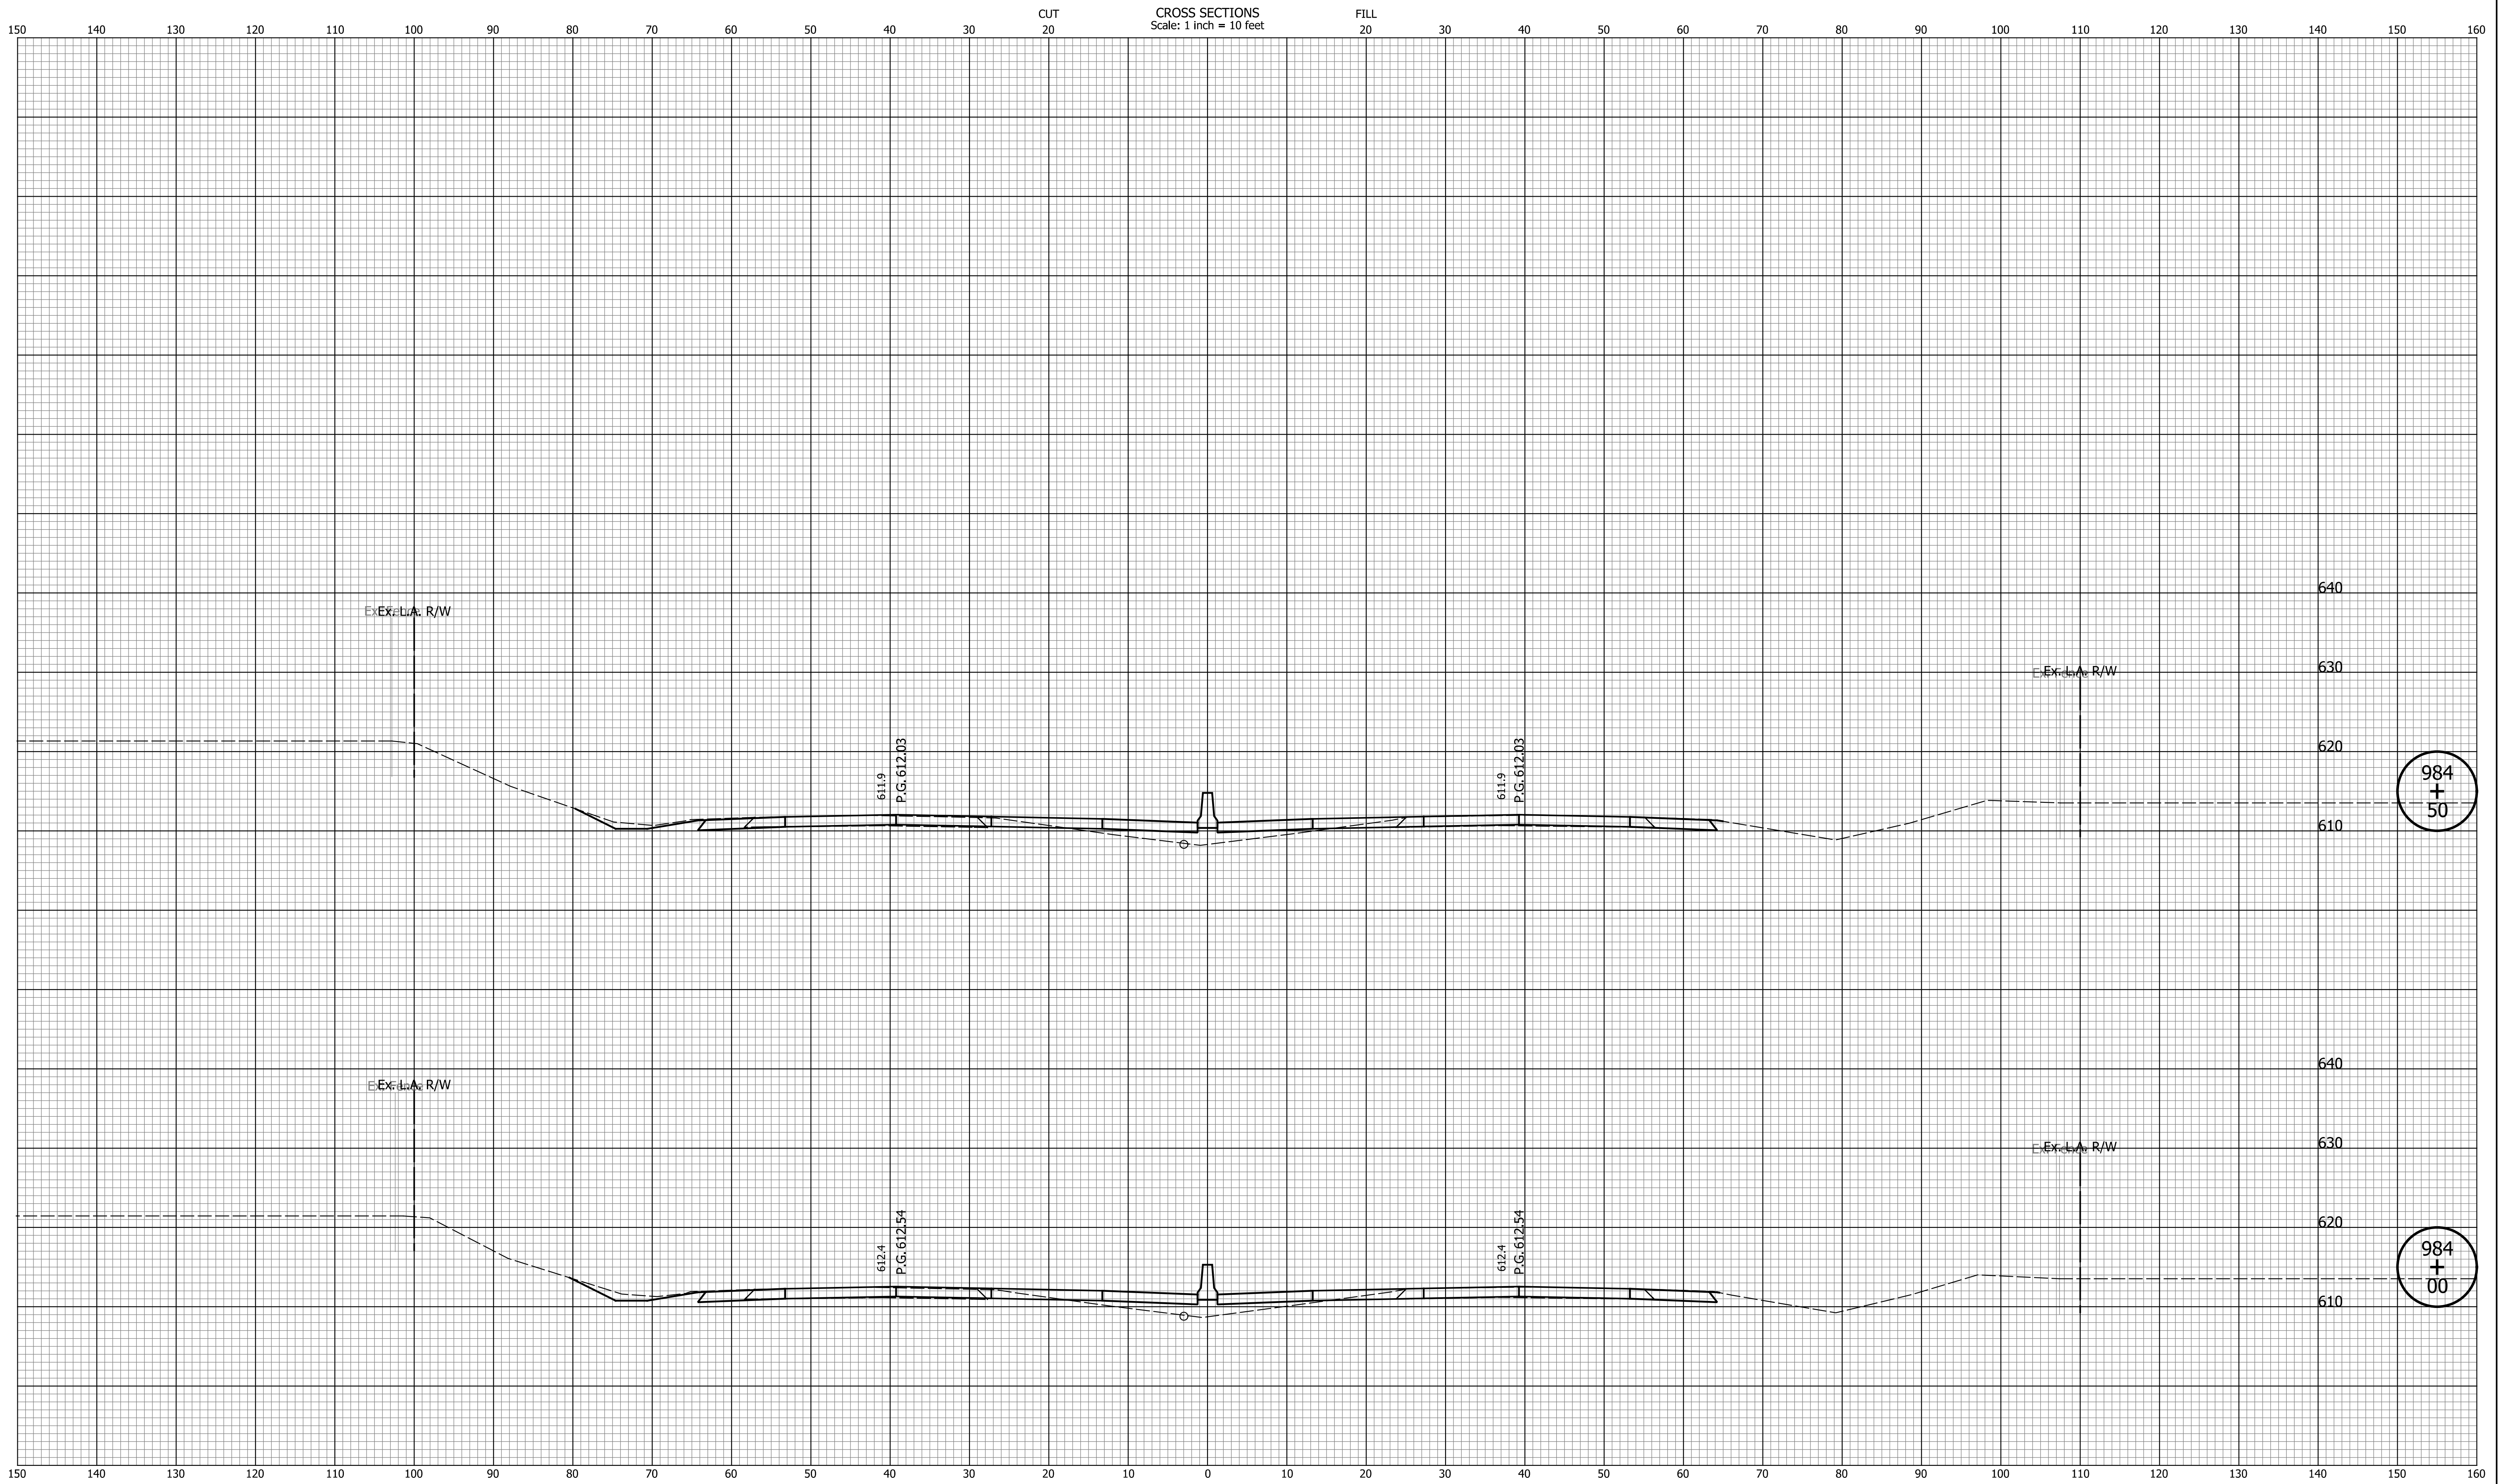


DATE	REVISION

RECOMMENDED FOR APPROVAL	DESIGN ENGINEER	MM/DD/20YY
DESIGNED: ZLM	DRAWN: BAD	
CHECKED: CDH	CHECKED: PKW	

INDIANA
DEPARTMENT OF TRANSPORTATION

CROSS SECTIONS
LINE "Q"

HORIZONTAL SCALE	BRIDGE FILE
1" = 10'	N/A
VERTICAL SCALE	DESIGNATION
1" = 10'	1700135
SURVEY BOOK	SHEETS
N/A	190 of 241
CONTRACT	PROJECT
R-41529	1700135

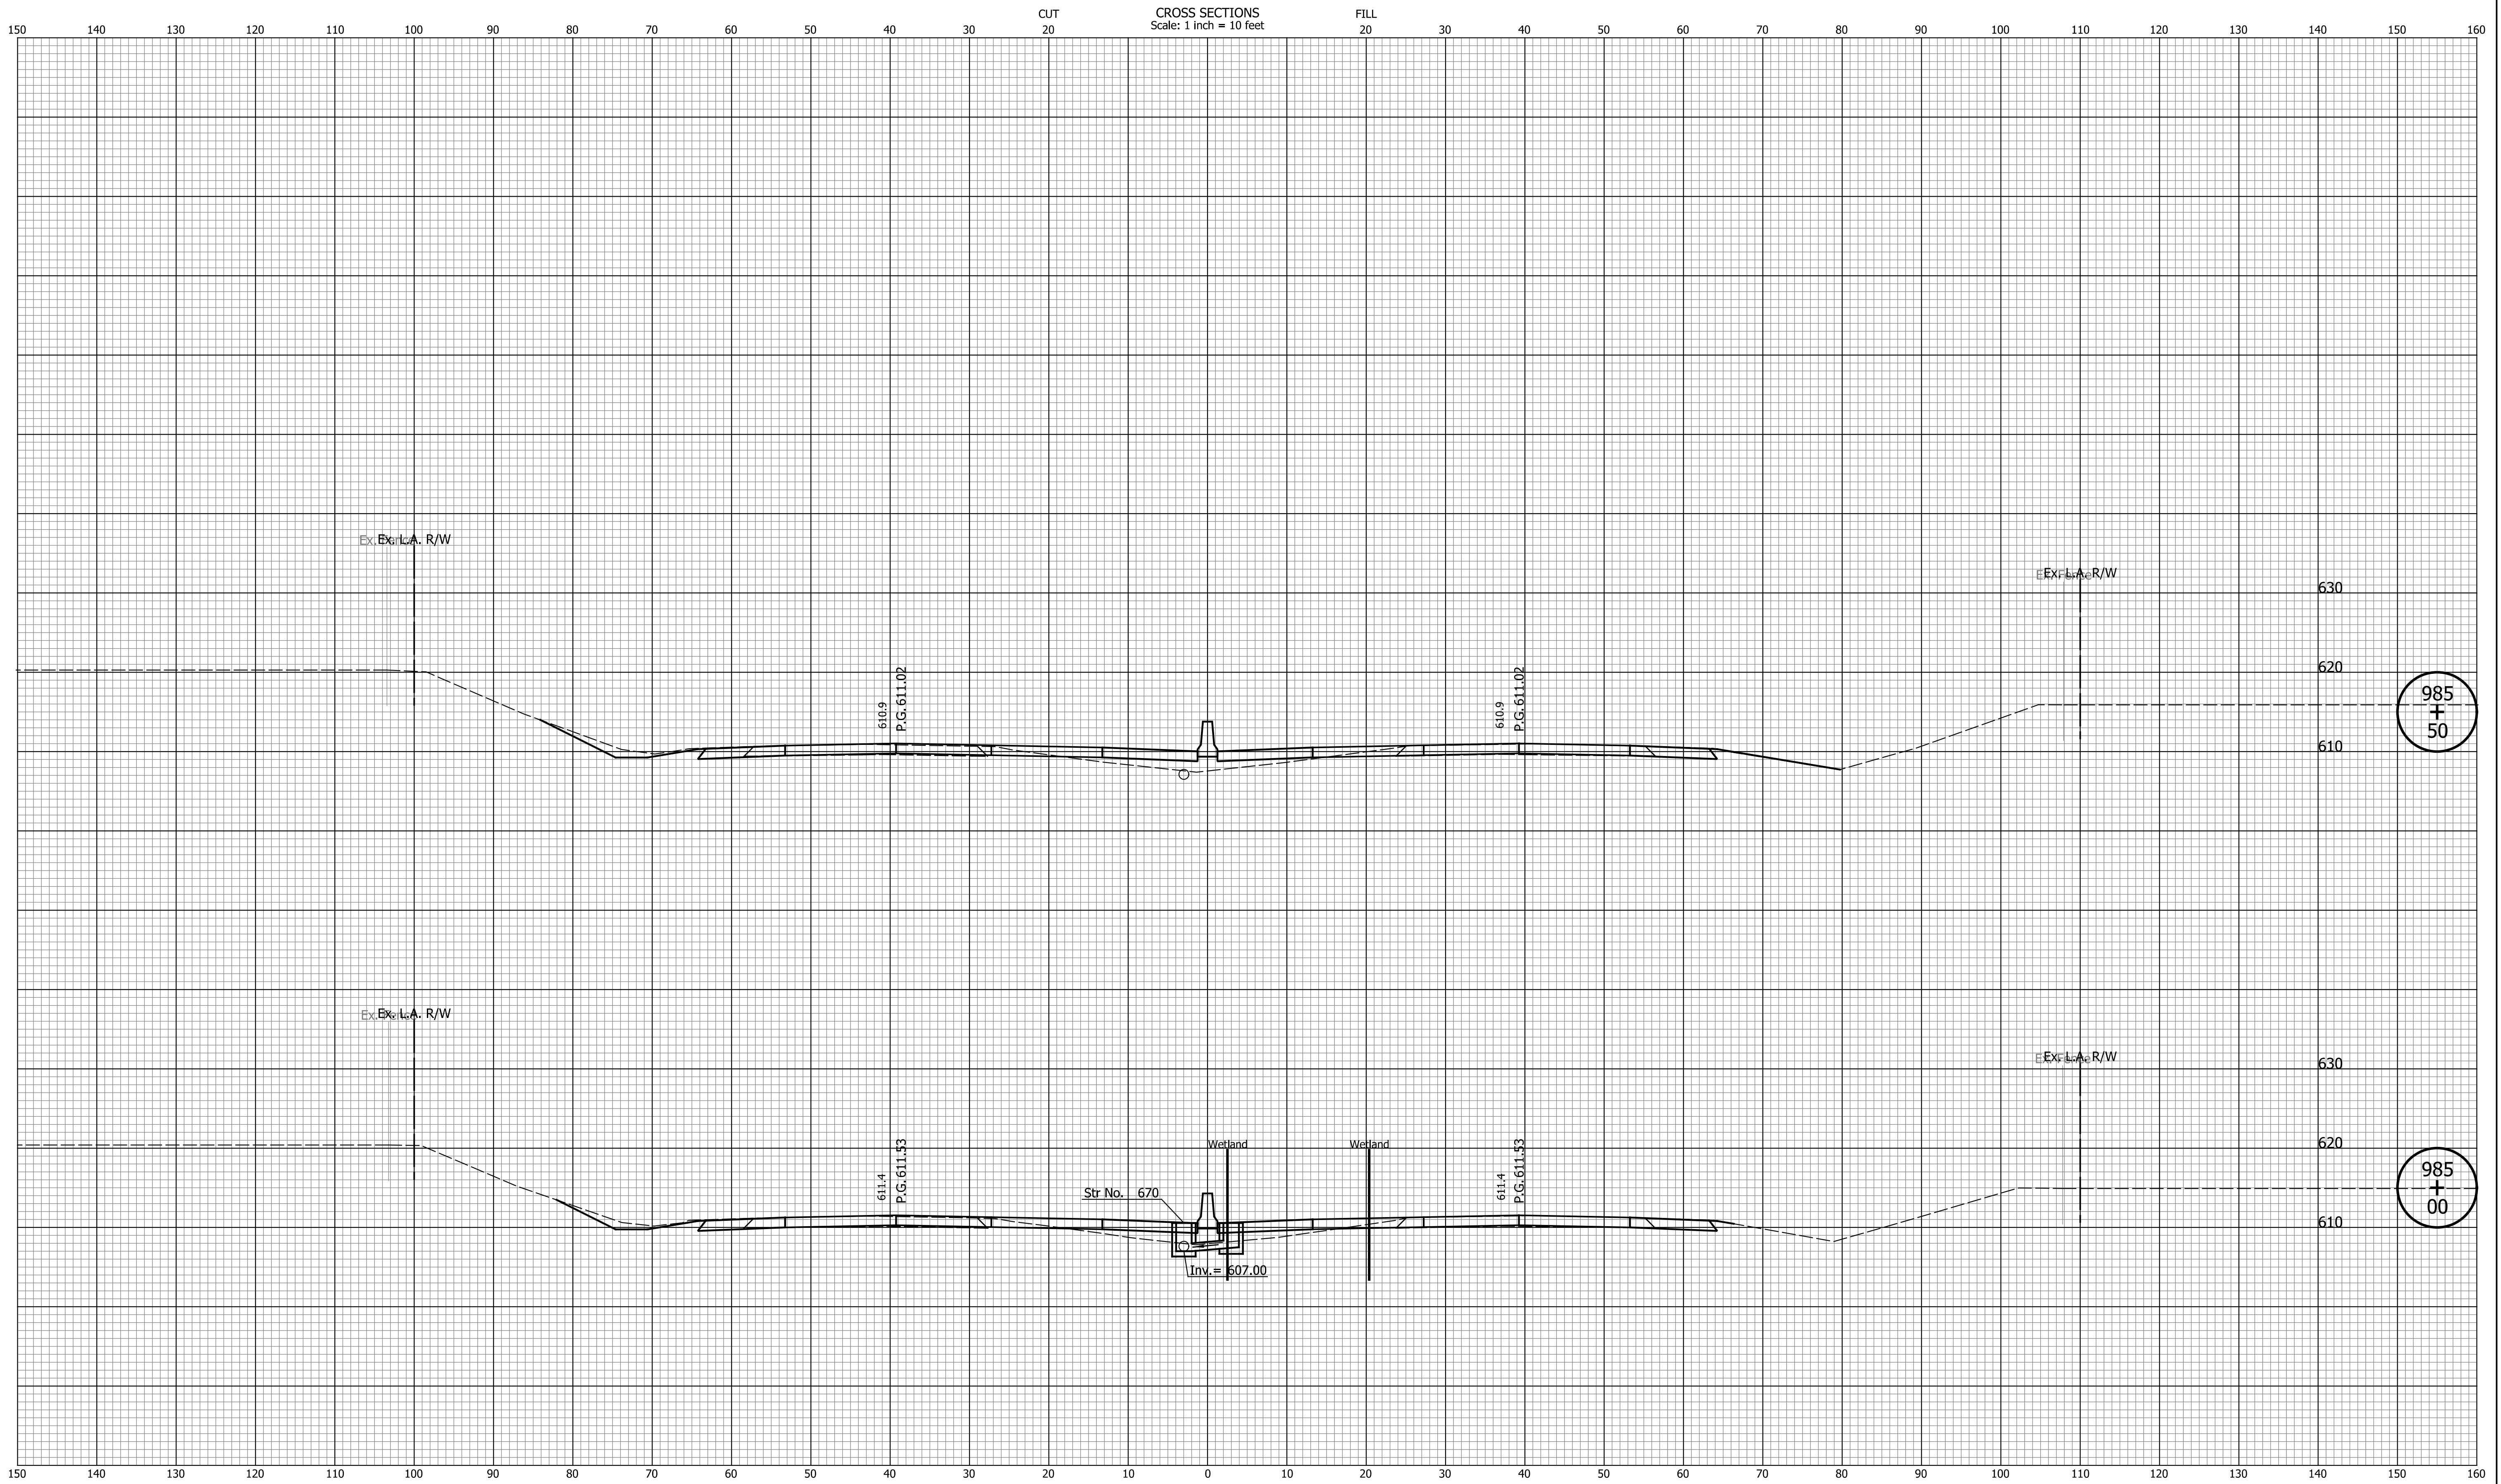


DATE	REVISION

RECOMMENDED FOR APPROVAL	DESIGN ENGINEER	MM/DD/20YY	DATE
DESIGNED: ZLM	DRAWN: BAD		
CHECKED: CDH	CHECKED: PKW		

INDIANA
DEPARTMENT OF TRANSPORTATION

CROSS SECTIONS
LINE "Q"

HORIZONTAL SCALE	BRIDGE FILE
1" = 10'	N/A
VERTICAL SCALE	DESIGNATION
1" = 10'	1700135
SURVEY BOOK	SHEETS
N/A	191 of 241
CONTRACT	PROJECT
R-41529	1700135

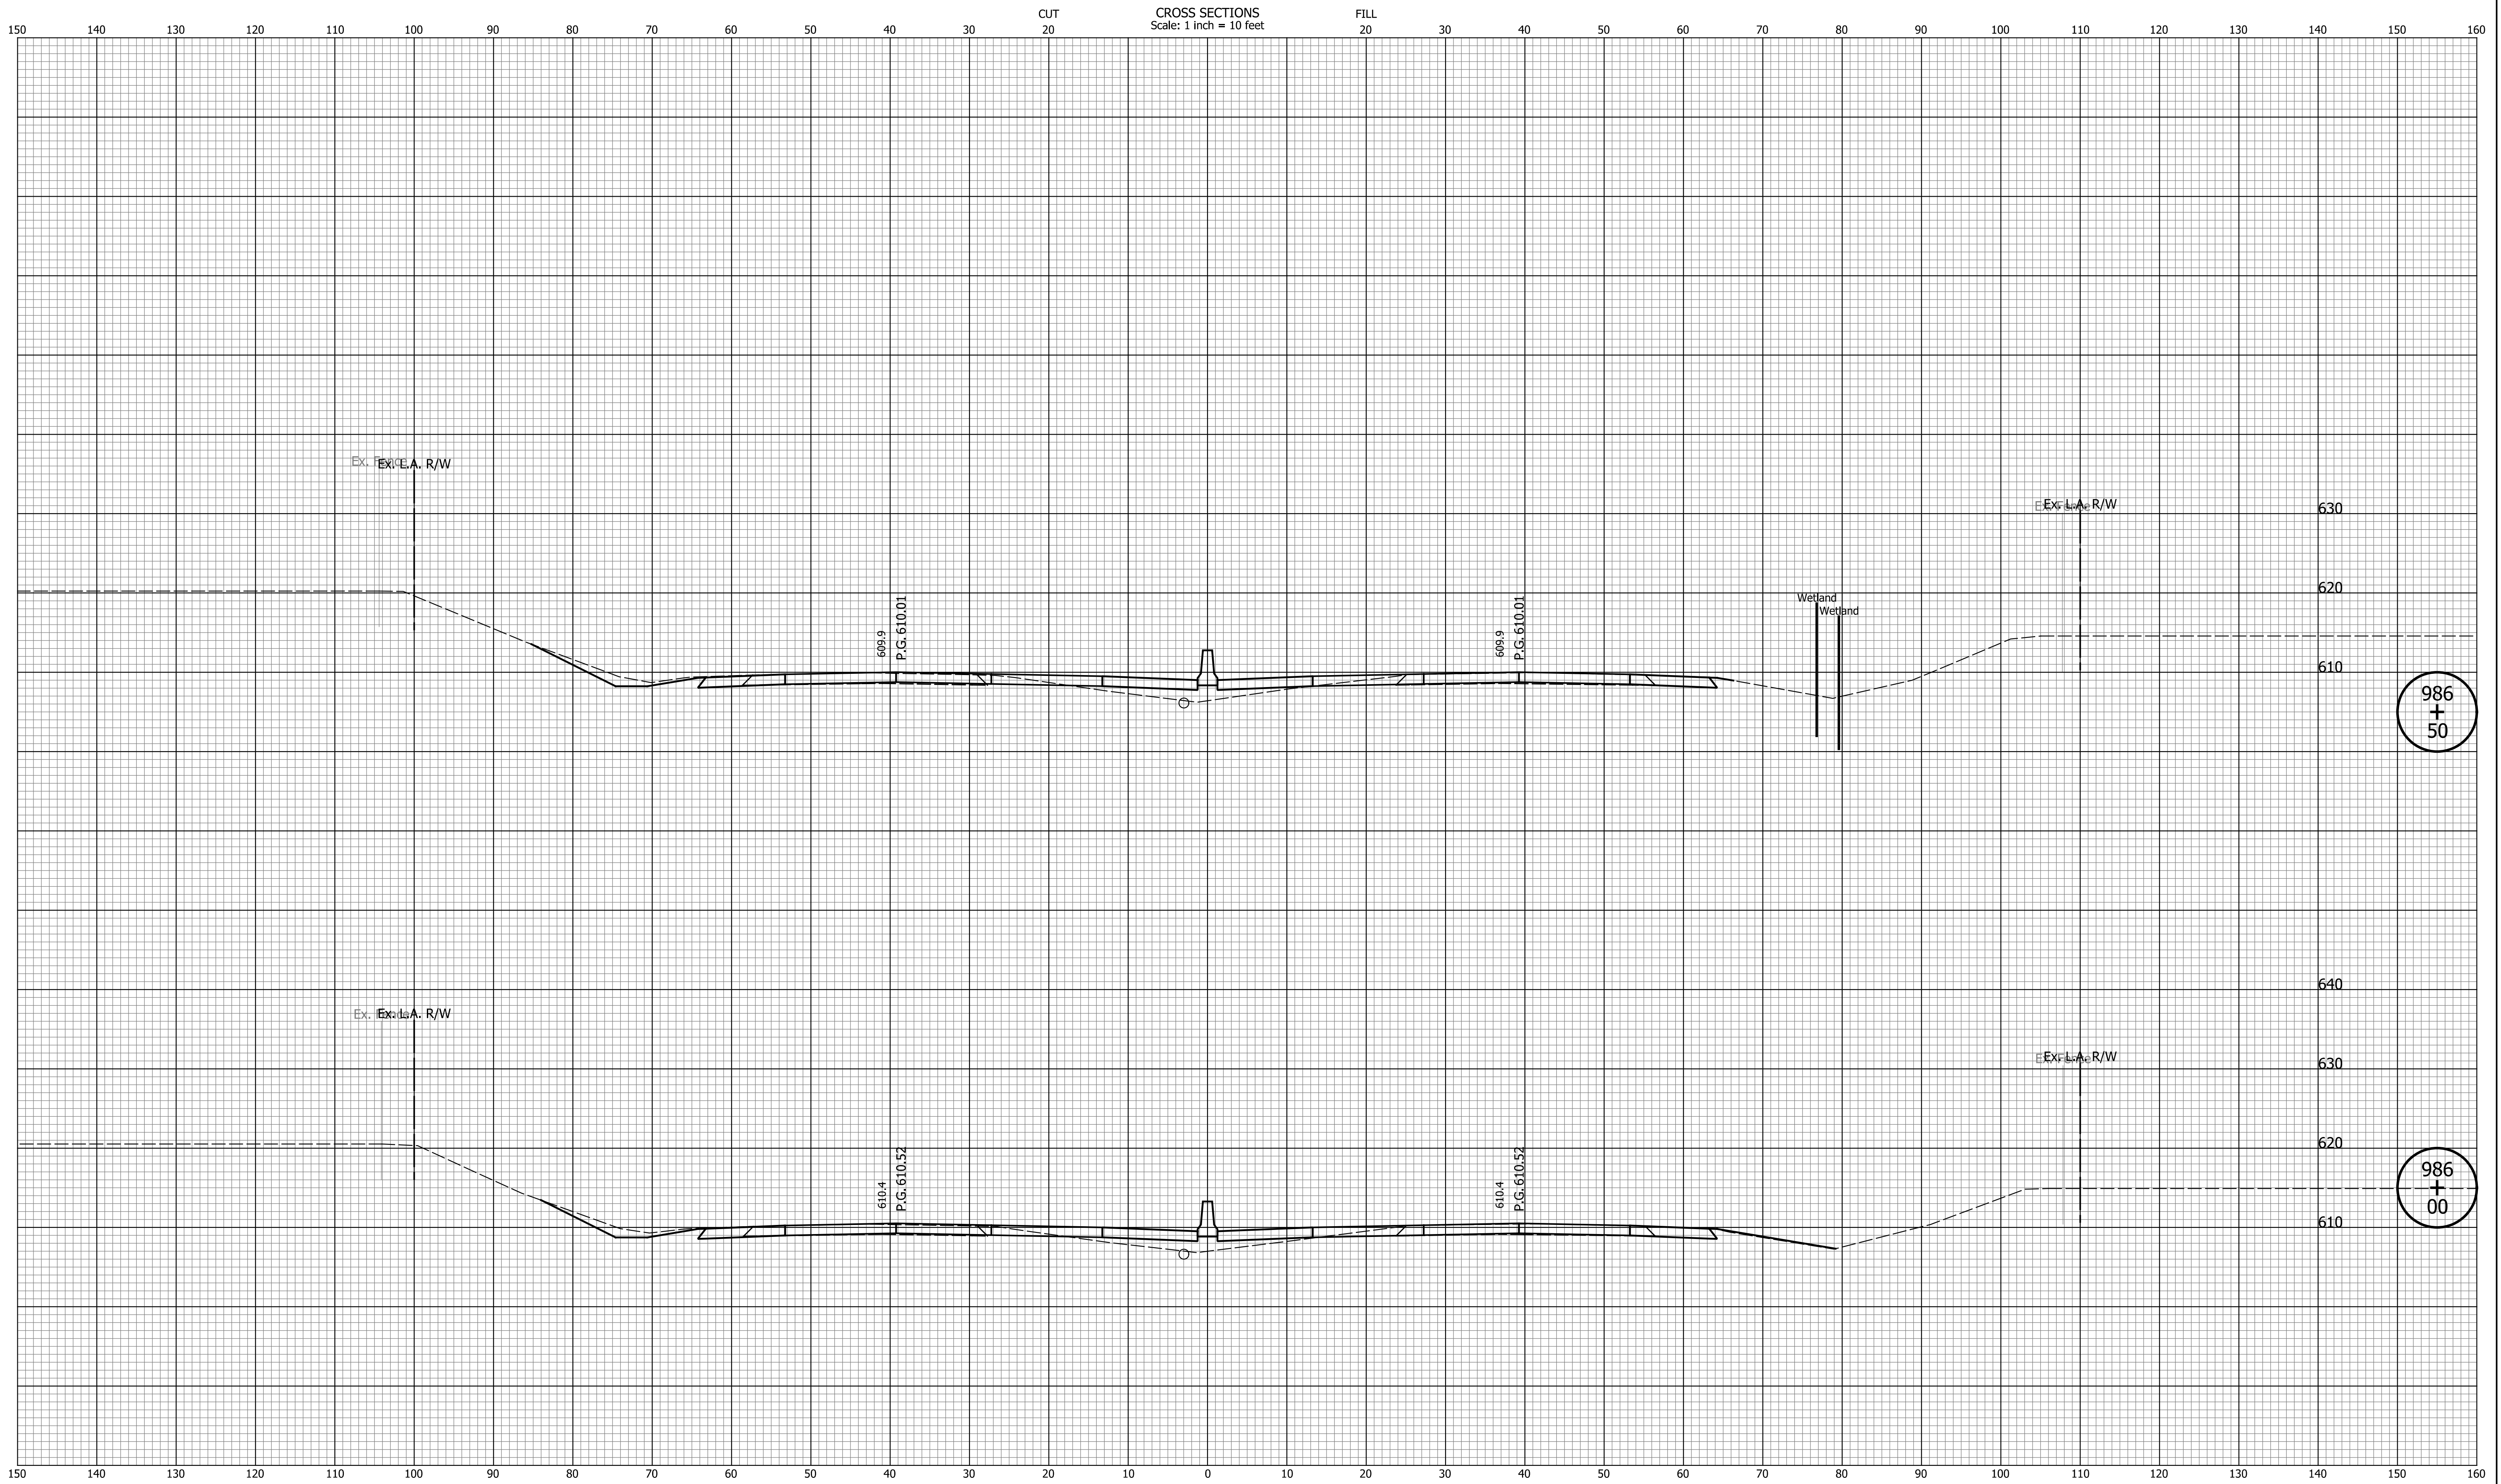


DATE	REVISION

RECOMMENDED FOR APPROVAL	DESIGN ENGINEER	MM/DD/20YY
DESIGNED: ZLM	DRAWN: BAD	DATE
CHECKED: CDH	CHECKED: PKW	

INDIANA DEPARTMENT OF TRANSPORTATION
CROSS SECTIONS LINE "Q"

HORIZONTAL SCALE 1" = 10'	BRIDGE FILE N/A
VERTICAL SCALE 1" = 10'	DESIGNATION 1700135
SURVEY BOOK N/A	SHEETS 192 of 241
CONTRACT R-41529	PROJECT 1700135

Indiana State

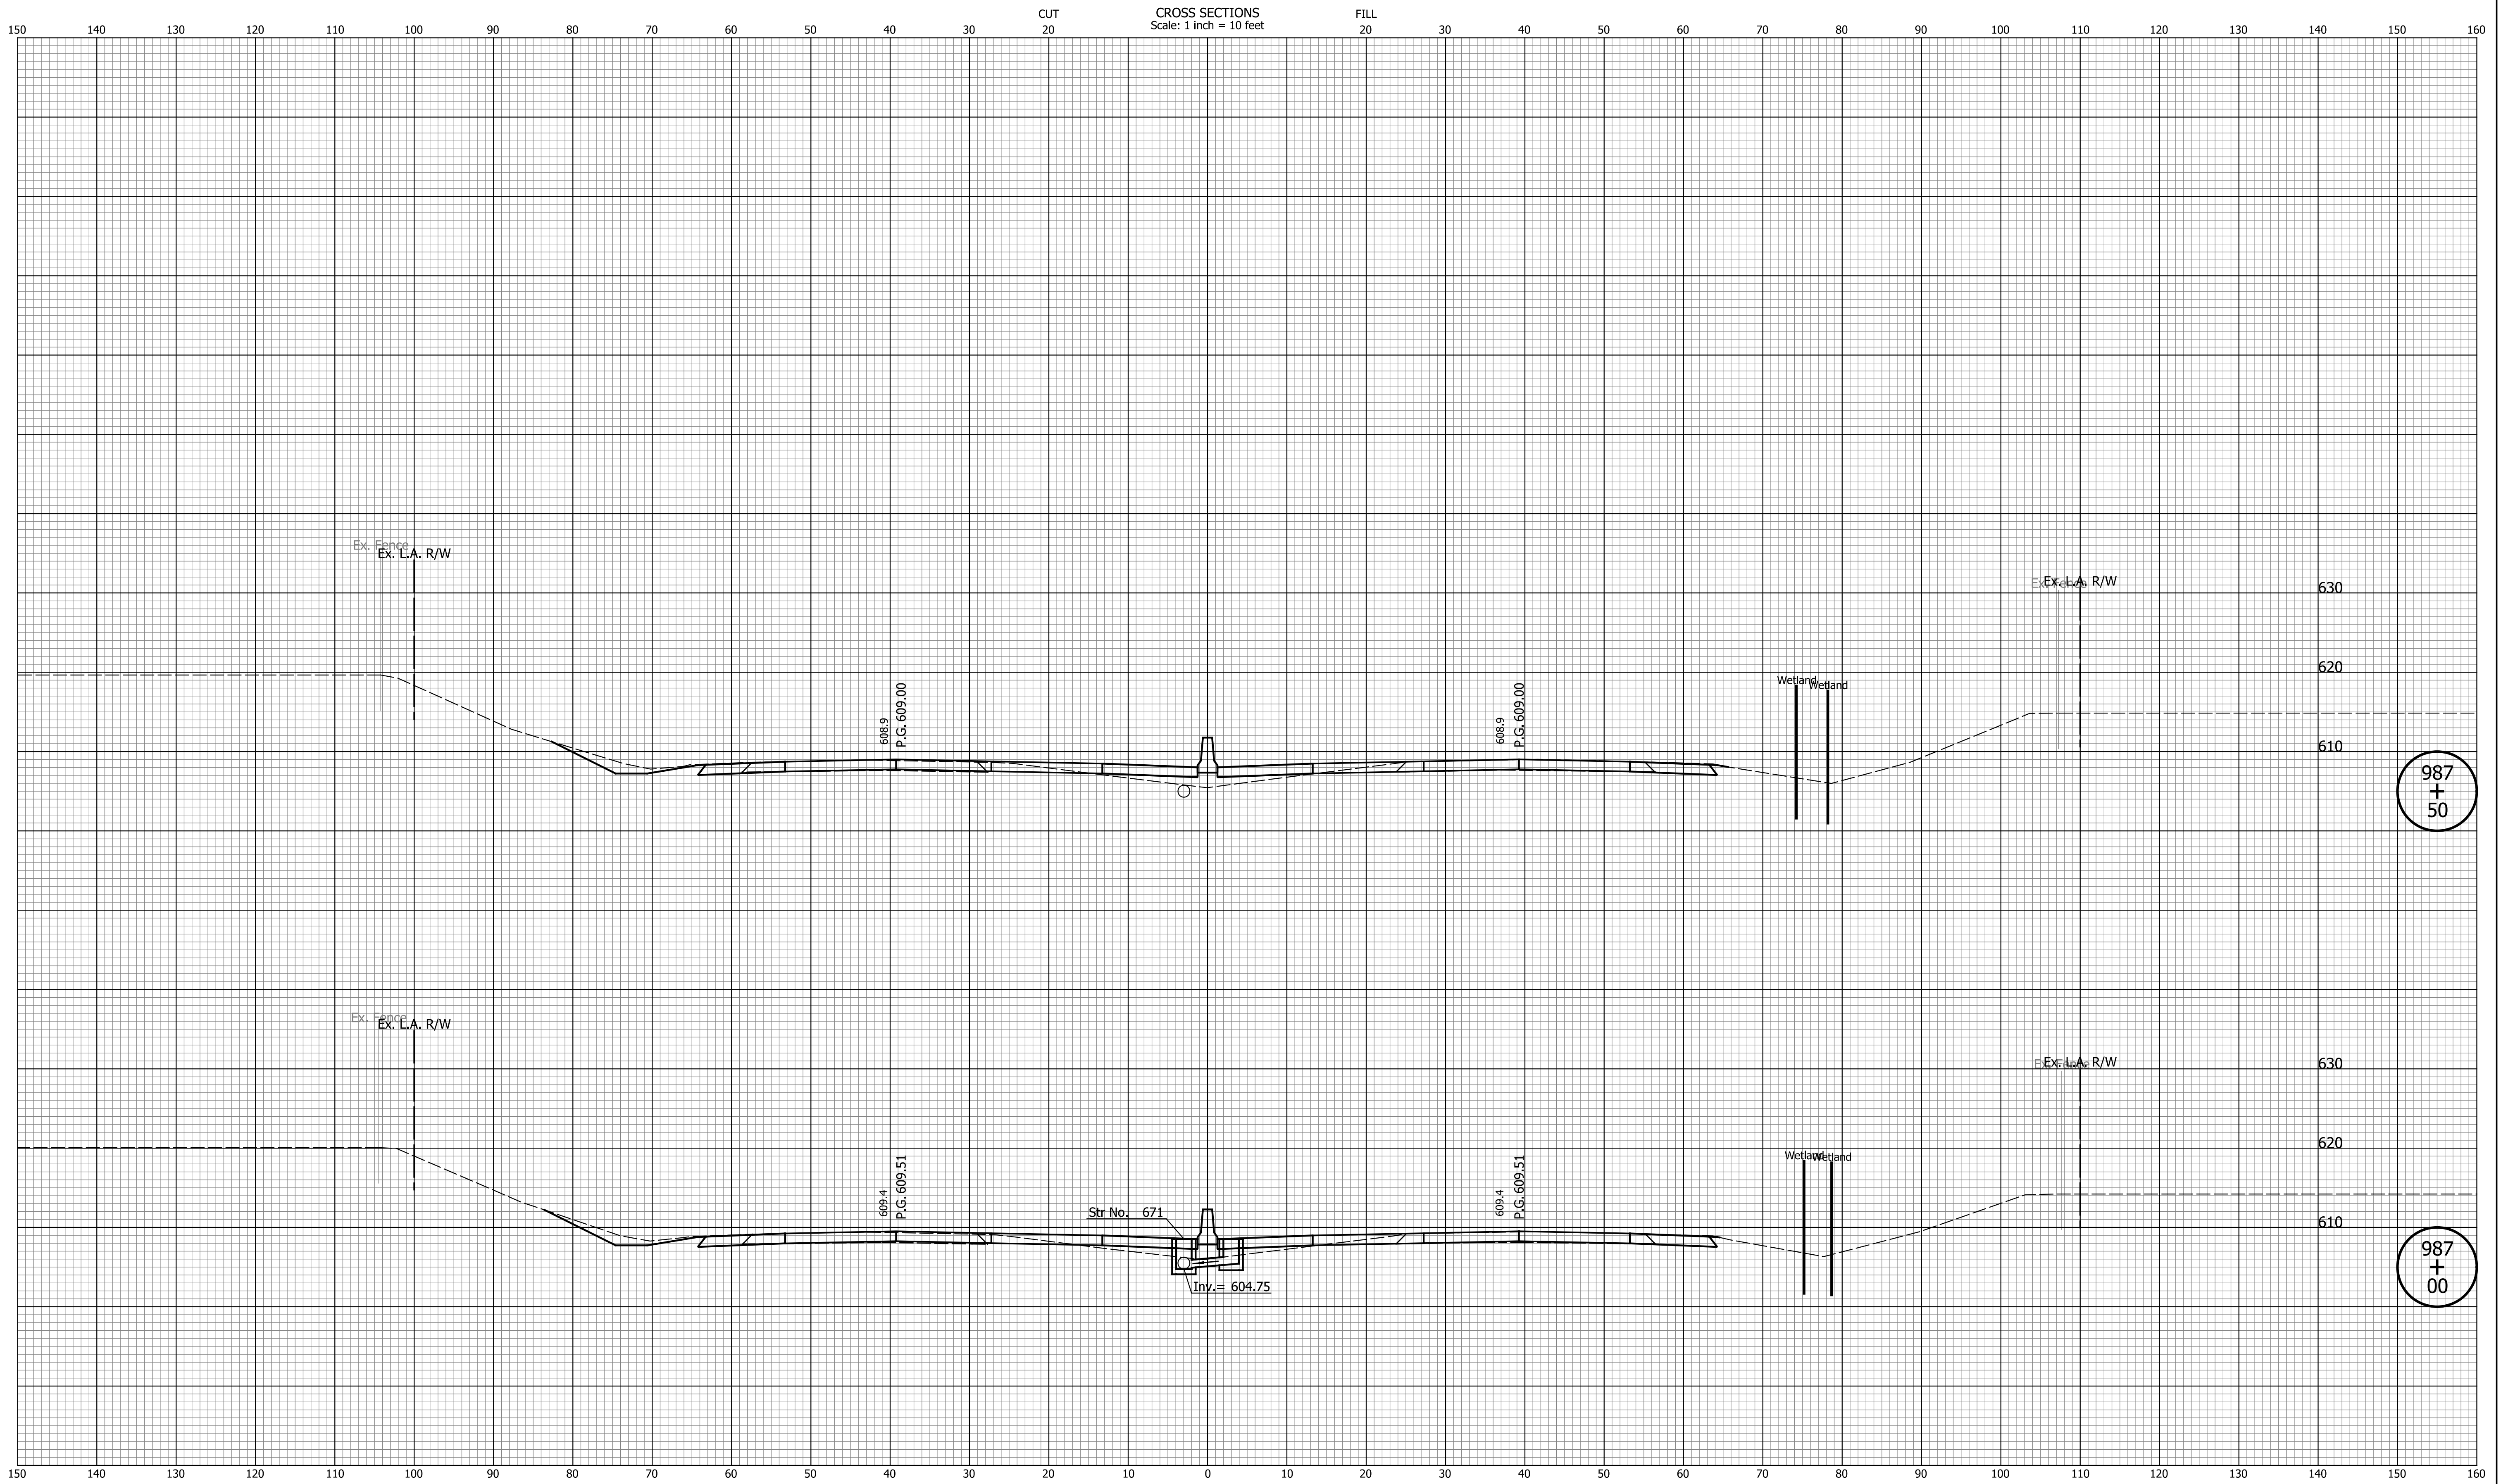

987
+
50

987
+
00

DATE	REVISION


RECOMMENDED FOR APPROVAL	DESIGN ENGINEER	MM/DD/20YY	DATE
DESIGNED: ZLM	DRAWN: BAD		
CHECKED: CDH	CHECKED: PKW		

**INDIANA
DEPARTMENT OF TRANSPORTATION**

**CROSS SECTIONS
LINE "Q"**

HORIZONTAL SCALE	BRIDGE FILE
1" = 10'	N/A
VERTICAL SCALE	DESIGNATION
1" = 10'	1700135
SURVEY BOOK	SHEETS
N/A	193 of 241
CONTRACT	PROJECT
R-41529	1700135

Indiana State Dept. of Transportation

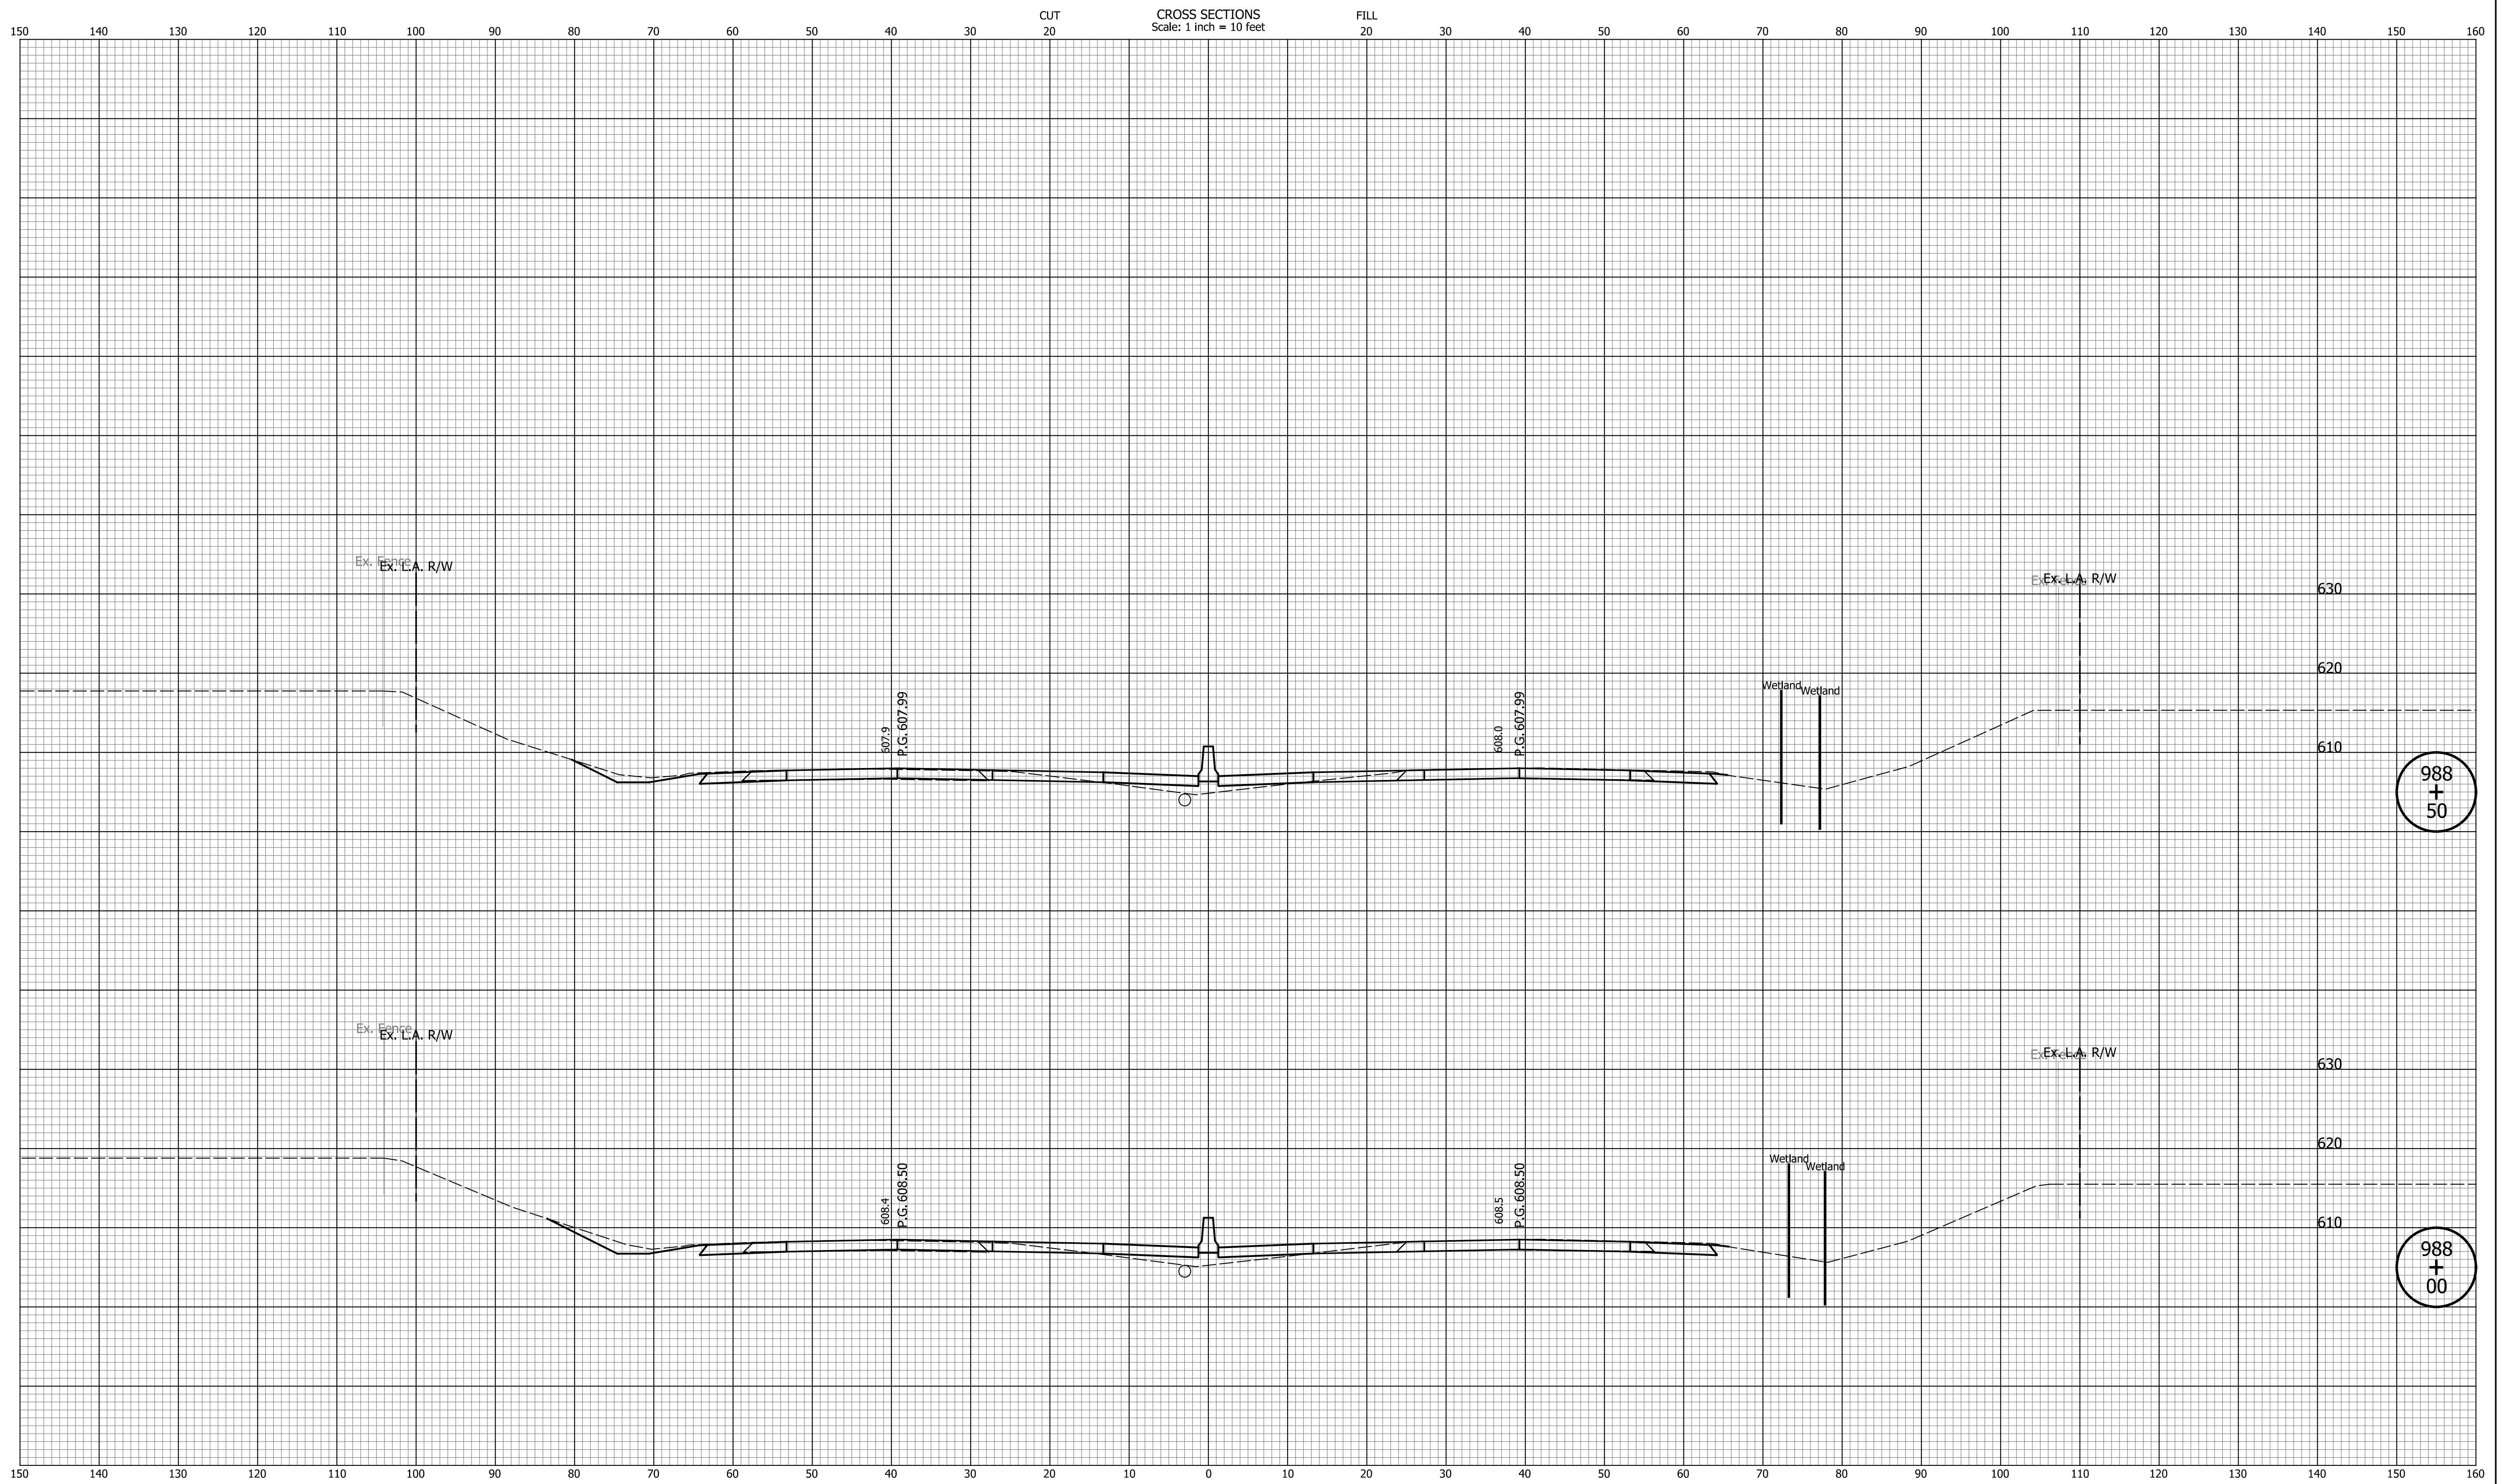

DATE	REVISION

RECOMMENDED FOR APPROVAL _____	DESIGN ENGINEER _____	MM/DD/20YY _____
DESIGNED: _____ ZLM _____	DRAWN: _____ BAD _____	
CHECKED: _____ CDH _____	CHECKED: _____ PKW _____	


**INDIANA
DEPARTMENT OF TRANSPORTATION**

**CROSS SECTIONS
LINE "Q"**

HORIZONTAL SCALE 1" = 10'	BRIDGE FILE N/A
VERTICAL SCALE 1" = 10'	DESIGNATION 1700135
SURVEY BOOK N/A	SHEETS 194 of 241
CONTRACT R-41529	PROJECT 1700135

Indiana Statewide

CROSS SECTIONS
Scale: 1 inch = 10 feet

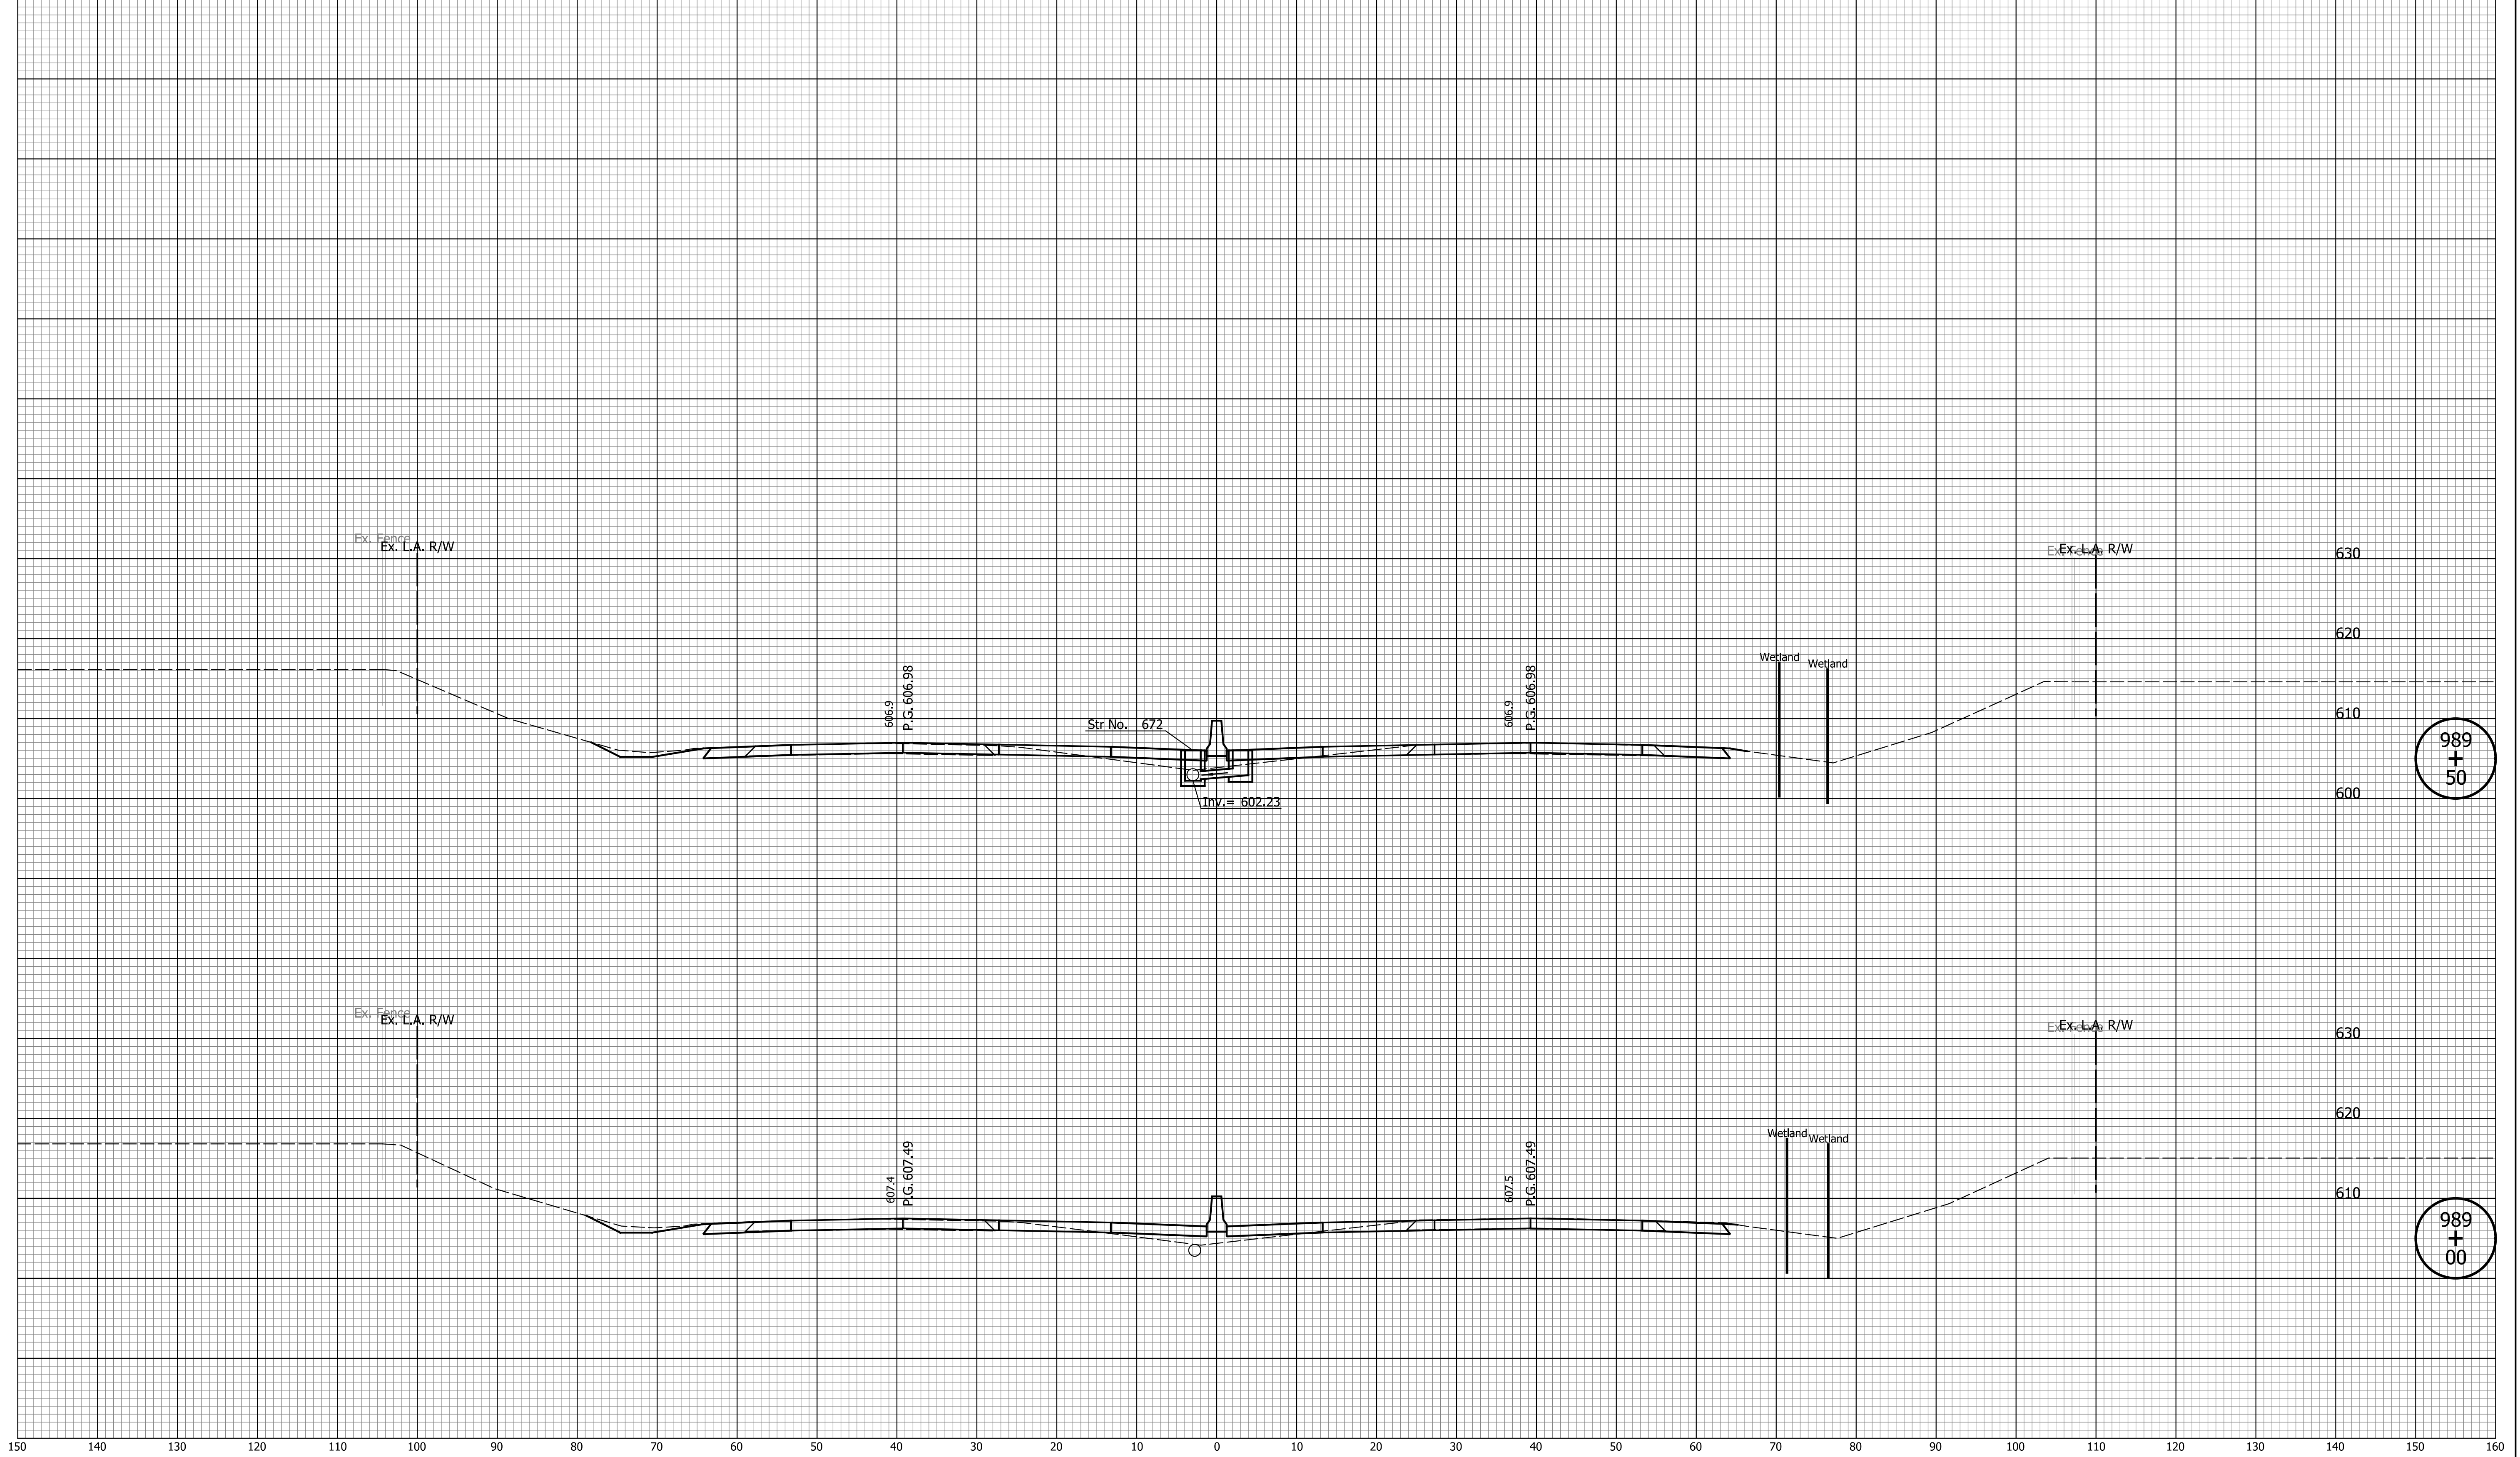

989
+
50

989
+
00

DATE	REVISION

--	--


RECOMMENDED FOR APPROVAL _____	MM/DD/20YY _____
DESIGNED: <u> ZLM </u>	DRAWN: <u> BAD </u>
CHECKED: <u> CDH </u>	CHECKED: <u> PKW </u>

INDIANA
DEPARTMENT OF TRANSPORTATION

CROSS SECTIONS
LINE "Q"

HORIZONTAL SCALE 1" = 10'	BRIDGE FILE N/A
VERTICAL SCALE 1" = 10'	DESIGNATION 1700135
SURVEY BOOK N/A	SHEETS 195 of 241
CONTRACT R-41529	PROJECT 1700135

Indiana State

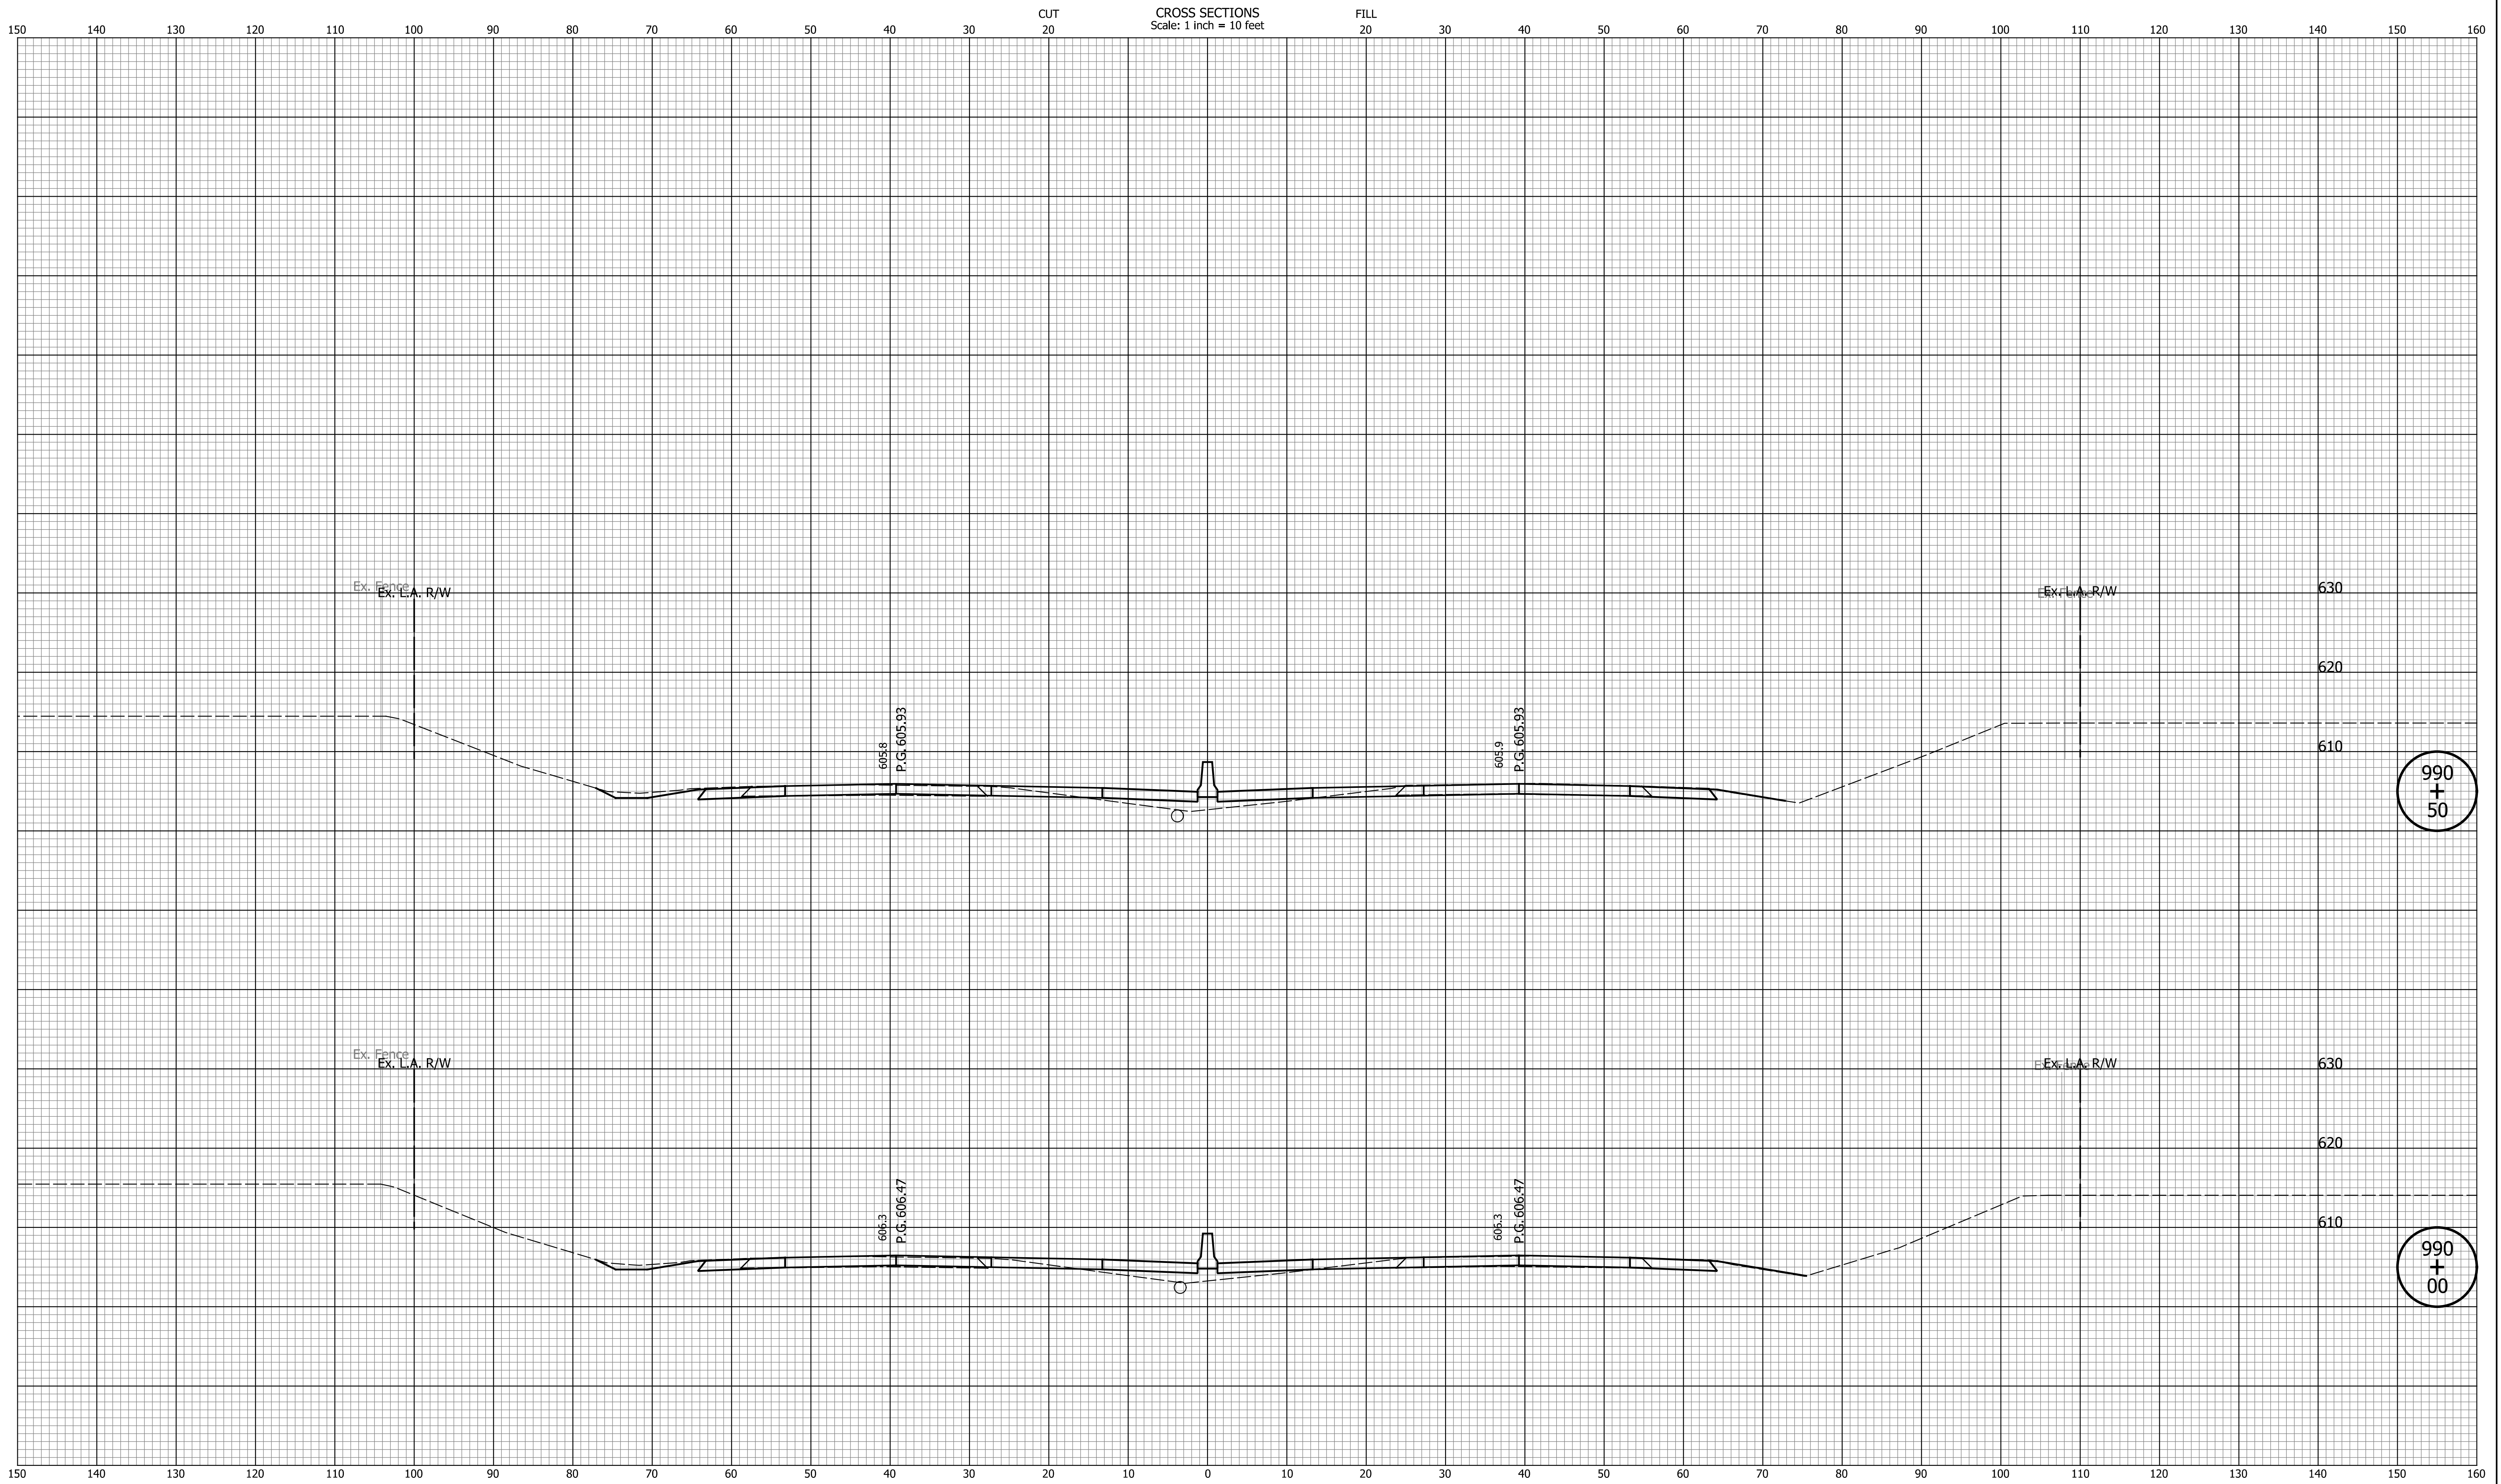

990
+
50

990
+
00


DATE	REVISION

RECOMMENDED FOR APPROVAL	DESIGN ENGINEER	MM/DD/20YY
DESIGNED: ZLM	DRAWN: BAD	DATE
CHECKED: CDH	CHECKED: PKW	

INDIANA
DEPARTMENT OF TRANSPORTATION

CROSS SECTIONS
LINE "Q"

HORIZONTAL SCALE	BRIDGE FILE
1" = 10'	N/A
VERTICAL SCALE	DESIGNATION
1" = 10'	1700135
SURVEY BOOK	SHEETS
N/A	196 of 241
CONTRACT	PROJECT
R-41529	1700135

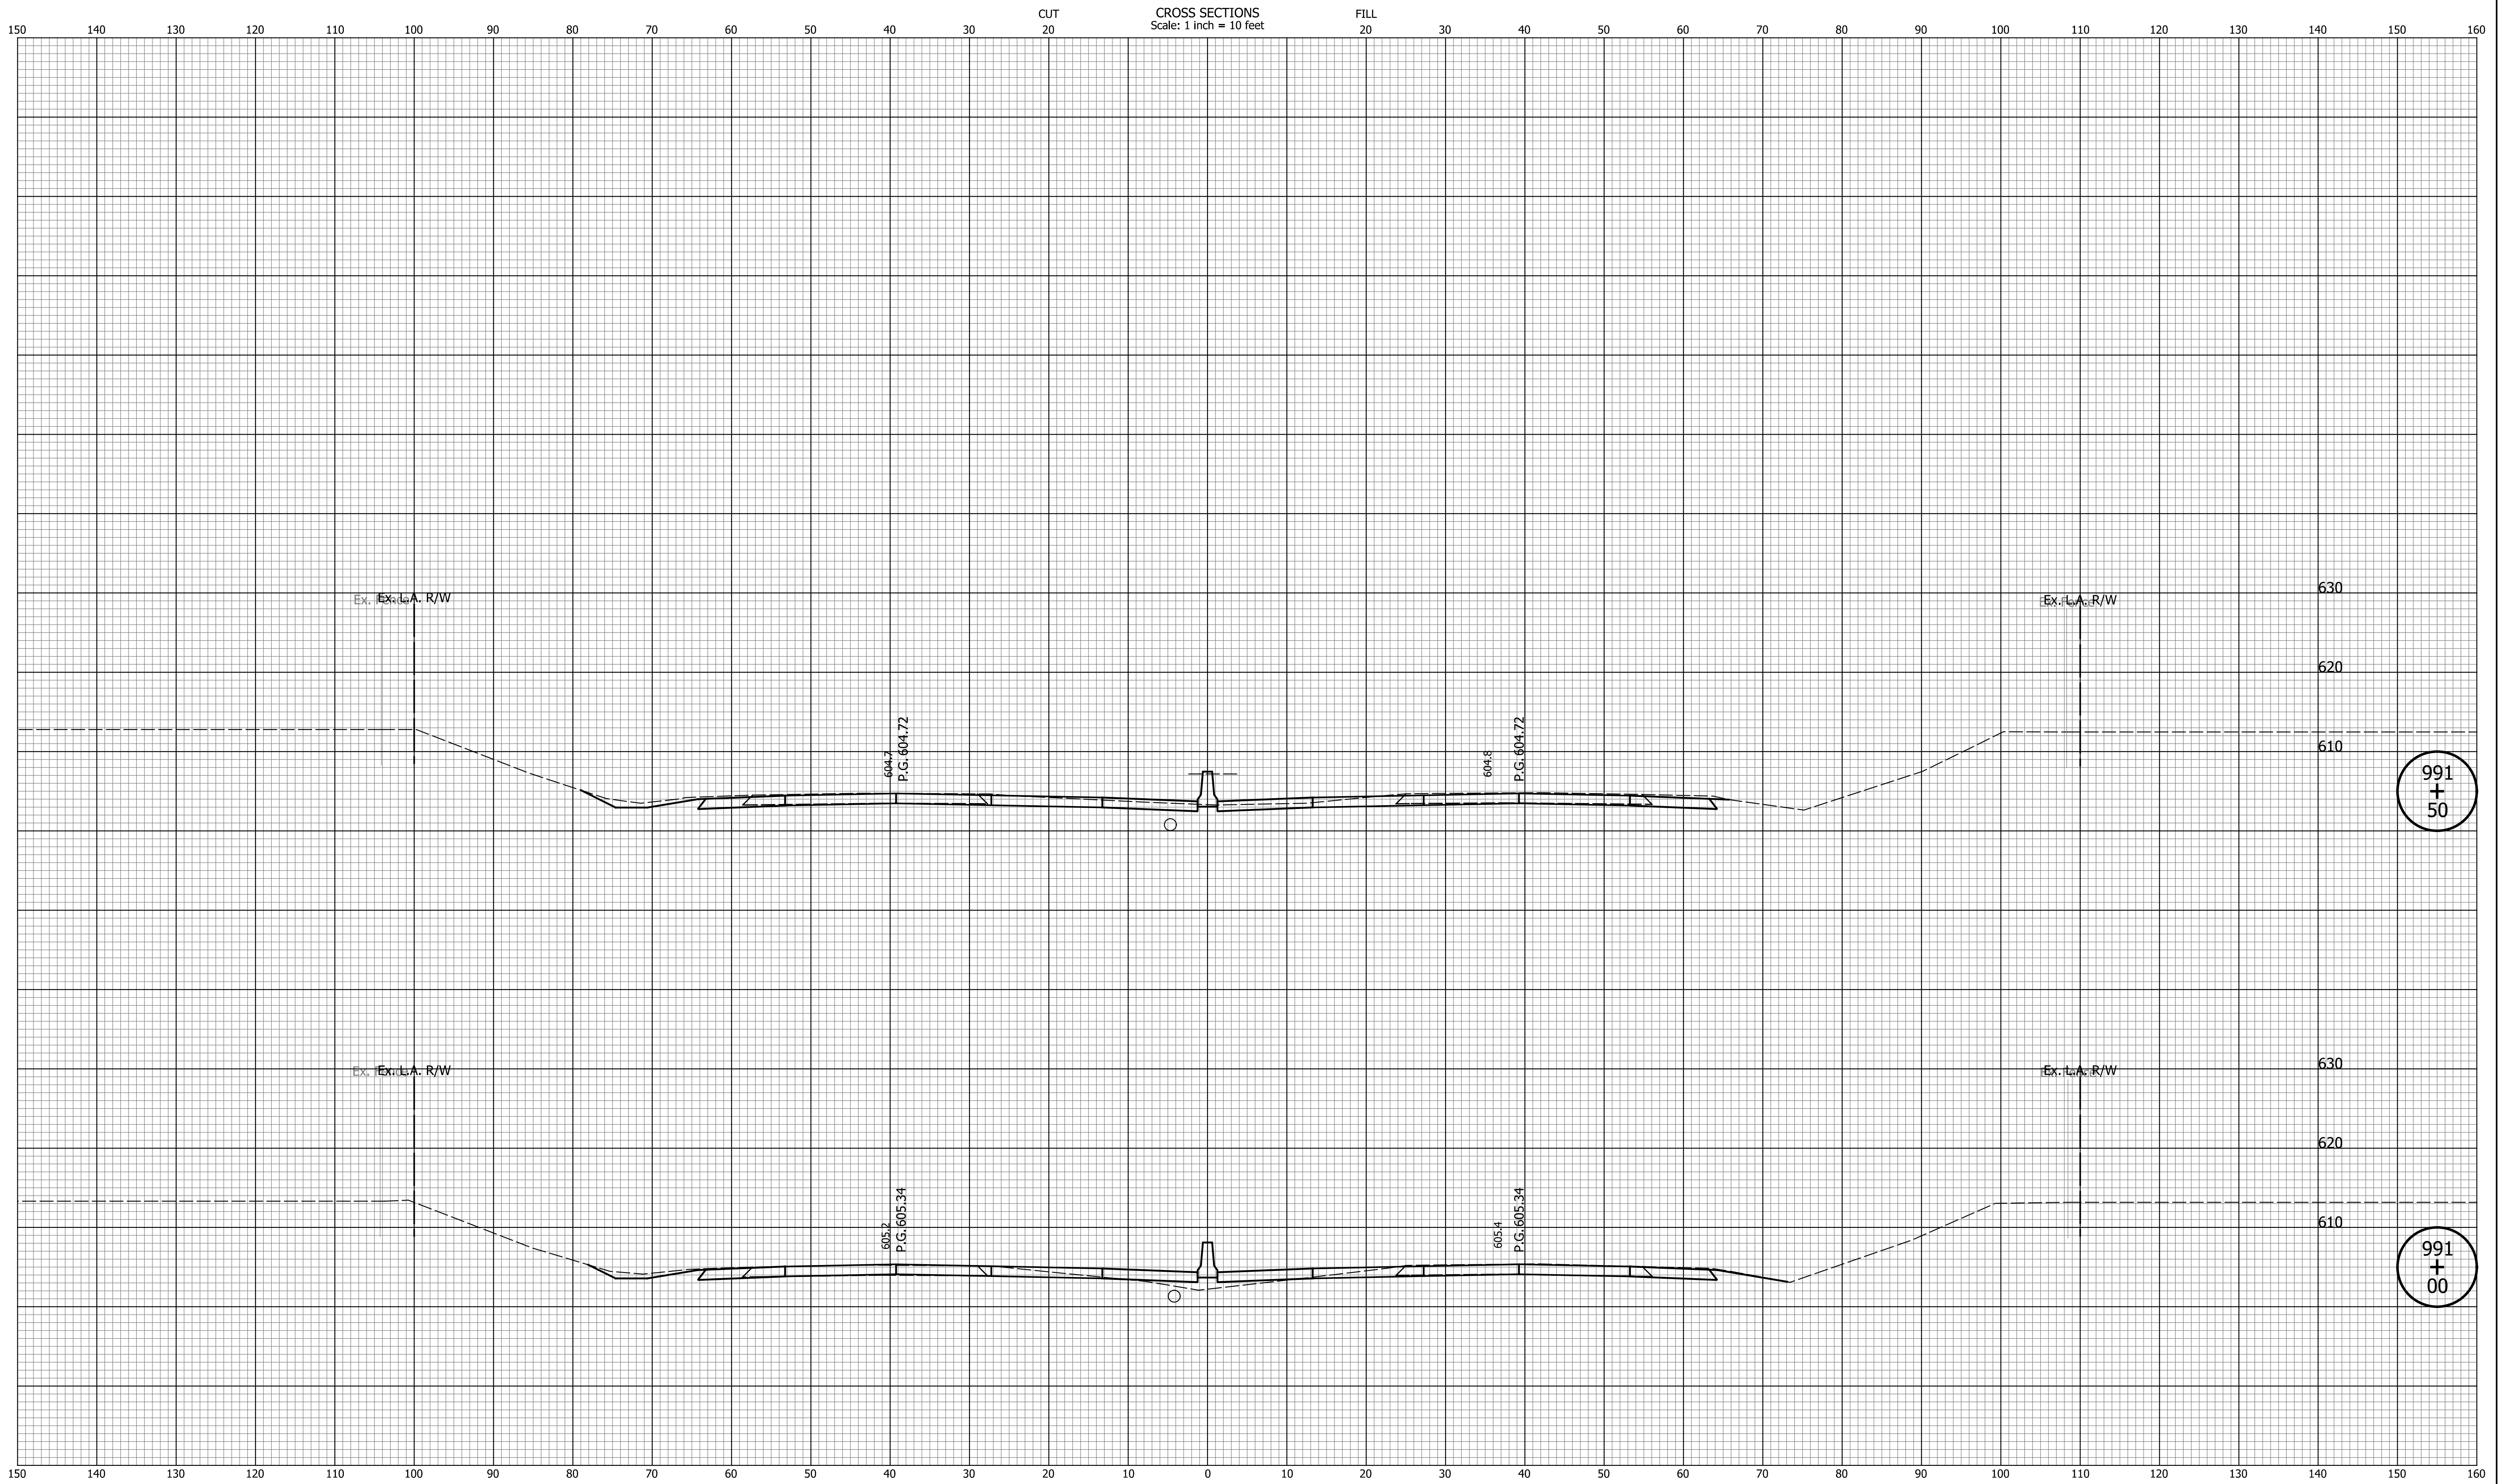

991
+
50

991
+
00


DATE	REVISION

RECOMMENDED FOR APPROVAL	DESIGN ENGINEER	MM/DD/20YY
DESIGNED: ZLM	DRAWN: BAD	DATE
CHECKED: CDH	CHECKED: PKW	

INDIANA
DEPARTMENT OF TRANSPORTATION

CROSS SECTIONS
LINE "Q"

HORIZONTAL SCALE	BRIDGE FILE
1" = 10'	N/A
VERTICAL SCALE	DESIGNATION
1" = 10'	1700135
SURVEY BOOK	SHEETS
N/A	197 of 241
CONTRACT	PROJECT
R-41529	1700135

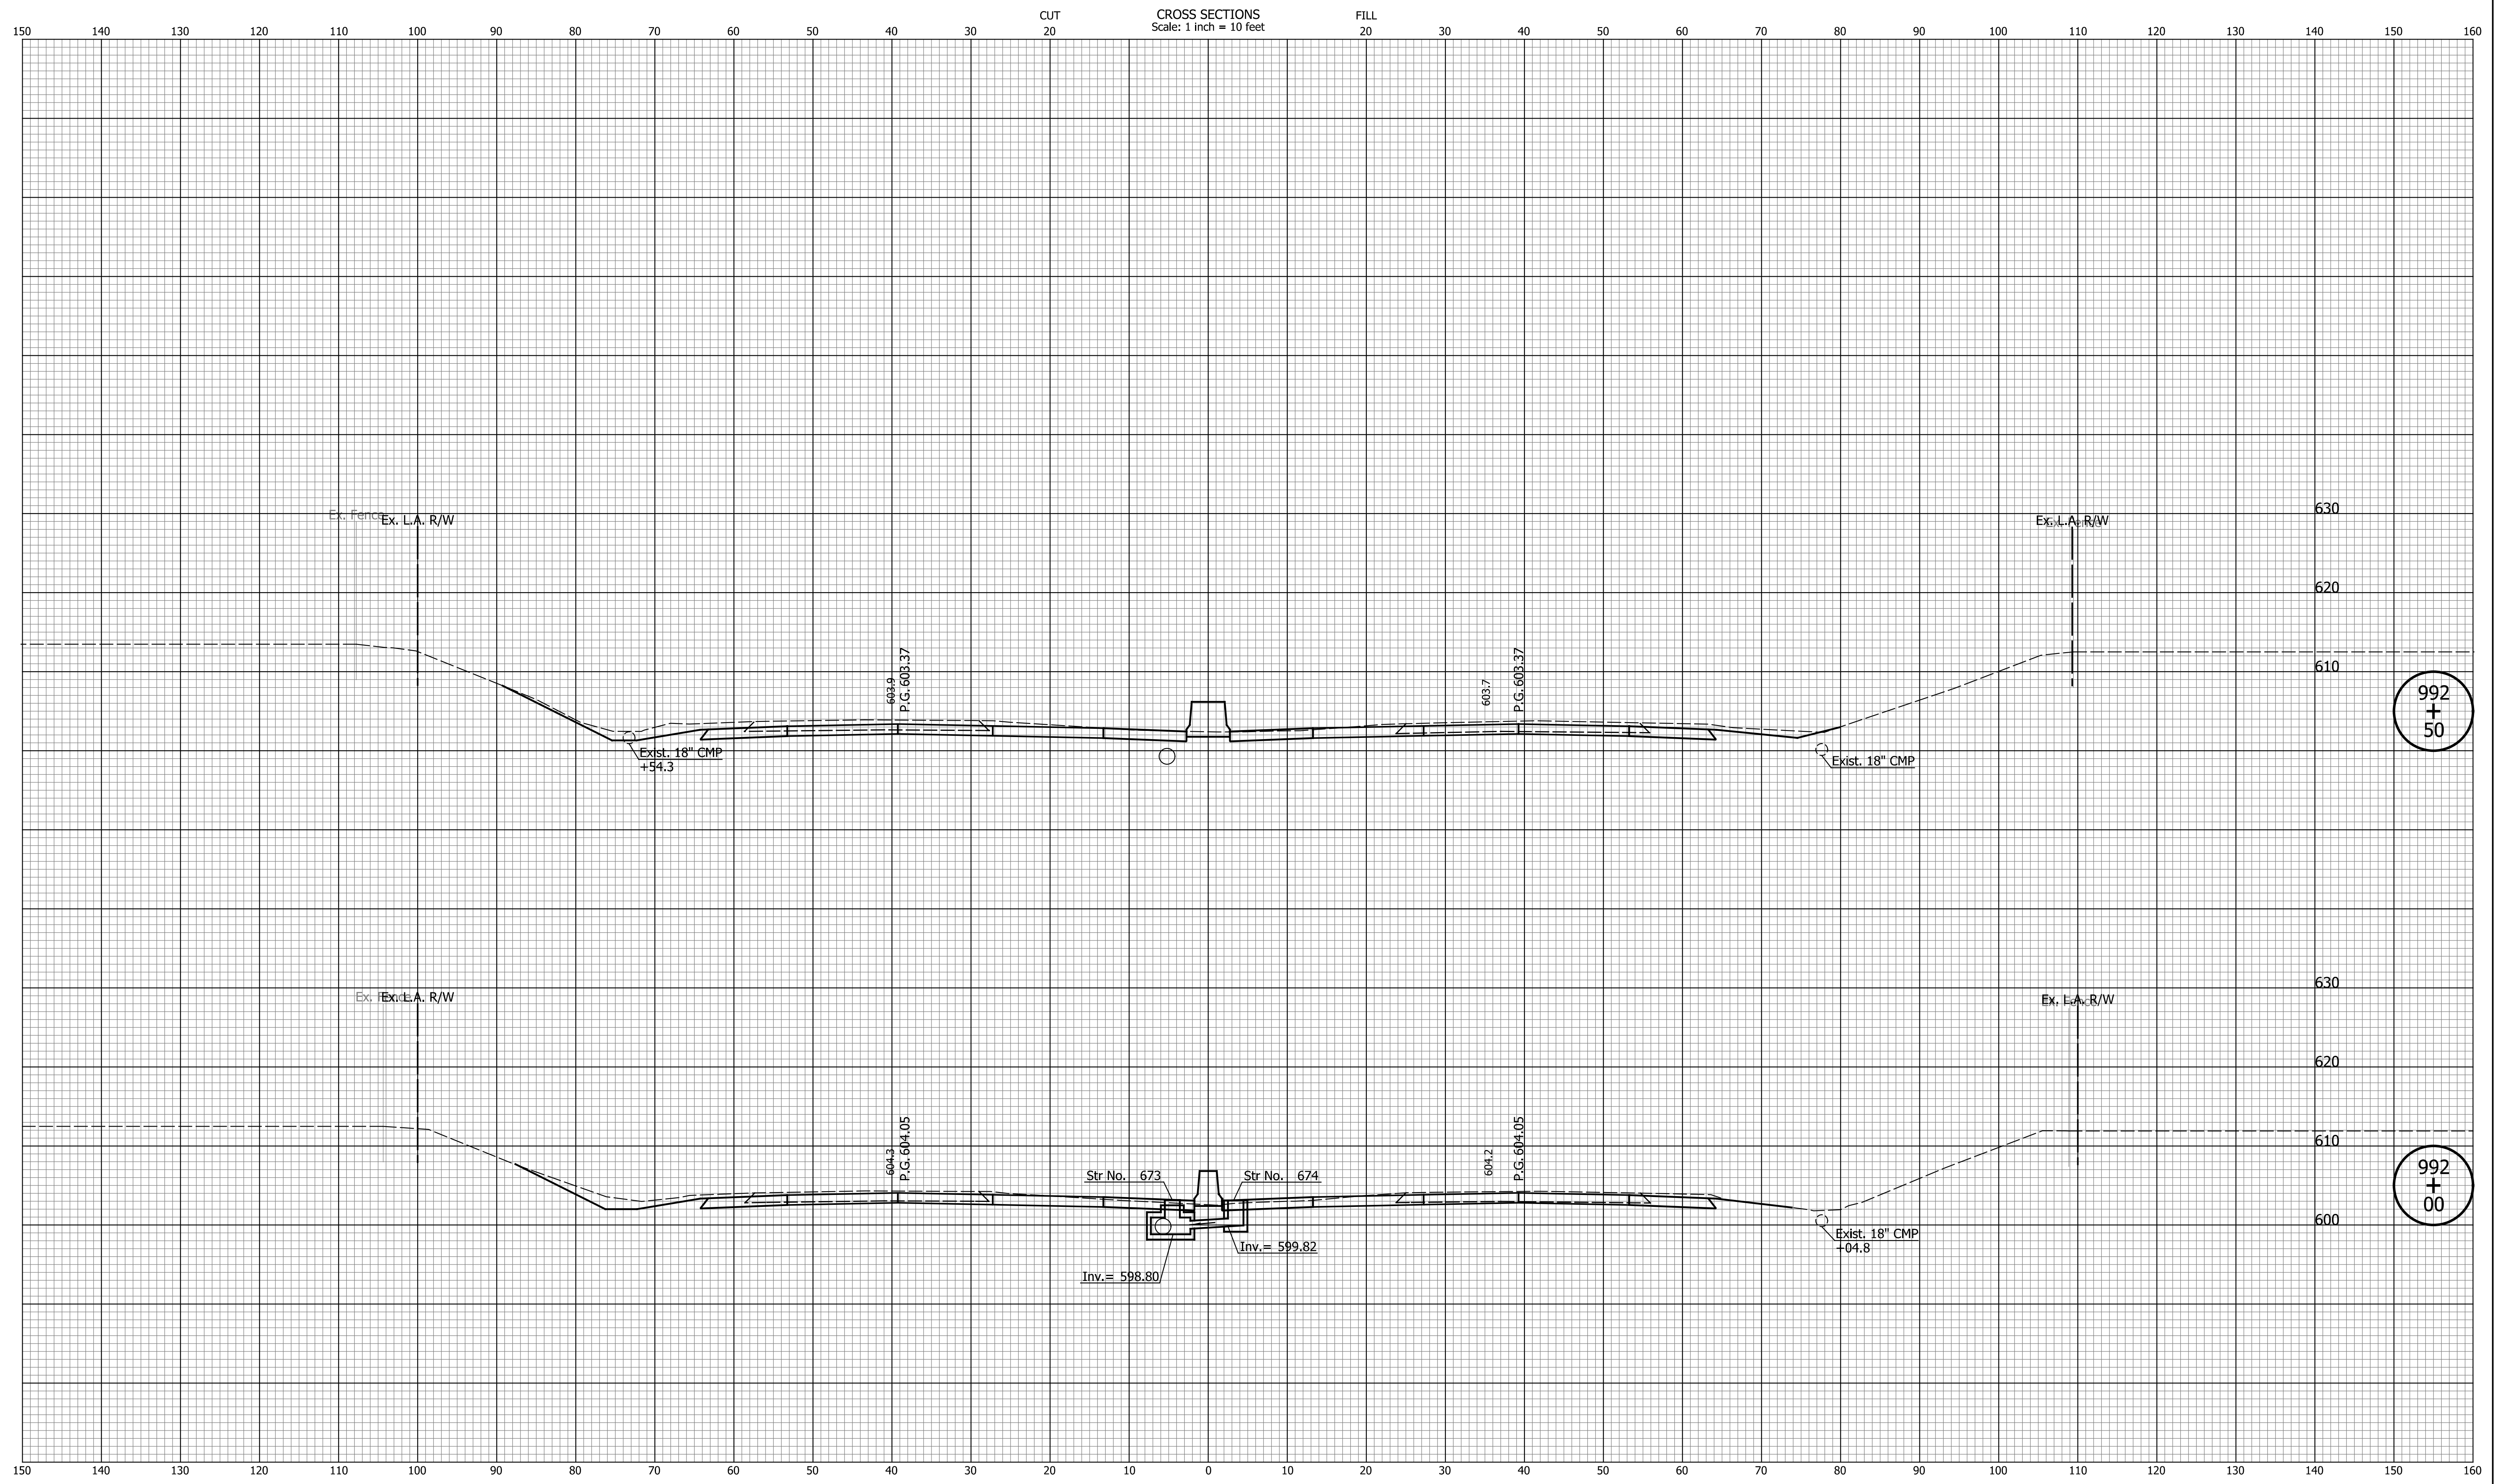


DATE	REVISION

RECOMMENDED FOR APPROVAL	DESIGN ENGINEER	MM/DD/20YY	DATE
DESIGNED: ZLM	DRAWN: BAD		
CHECKED: CDH	CHECKED: PKW		

INDIANA
DEPARTMENT OF TRANSPORTATION

CROSS SECTIONS
LINE "Q"

HORIZONTAL SCALE	BRIDGE FILE
1" = 10'	N/A
VERTICAL SCALE	DESIGNATION
1" = 10'	1700135
SURVEY BOOK	SHEETS
N/A	198 of 241
CONTRACT	PROJECT
R-41529	1700135

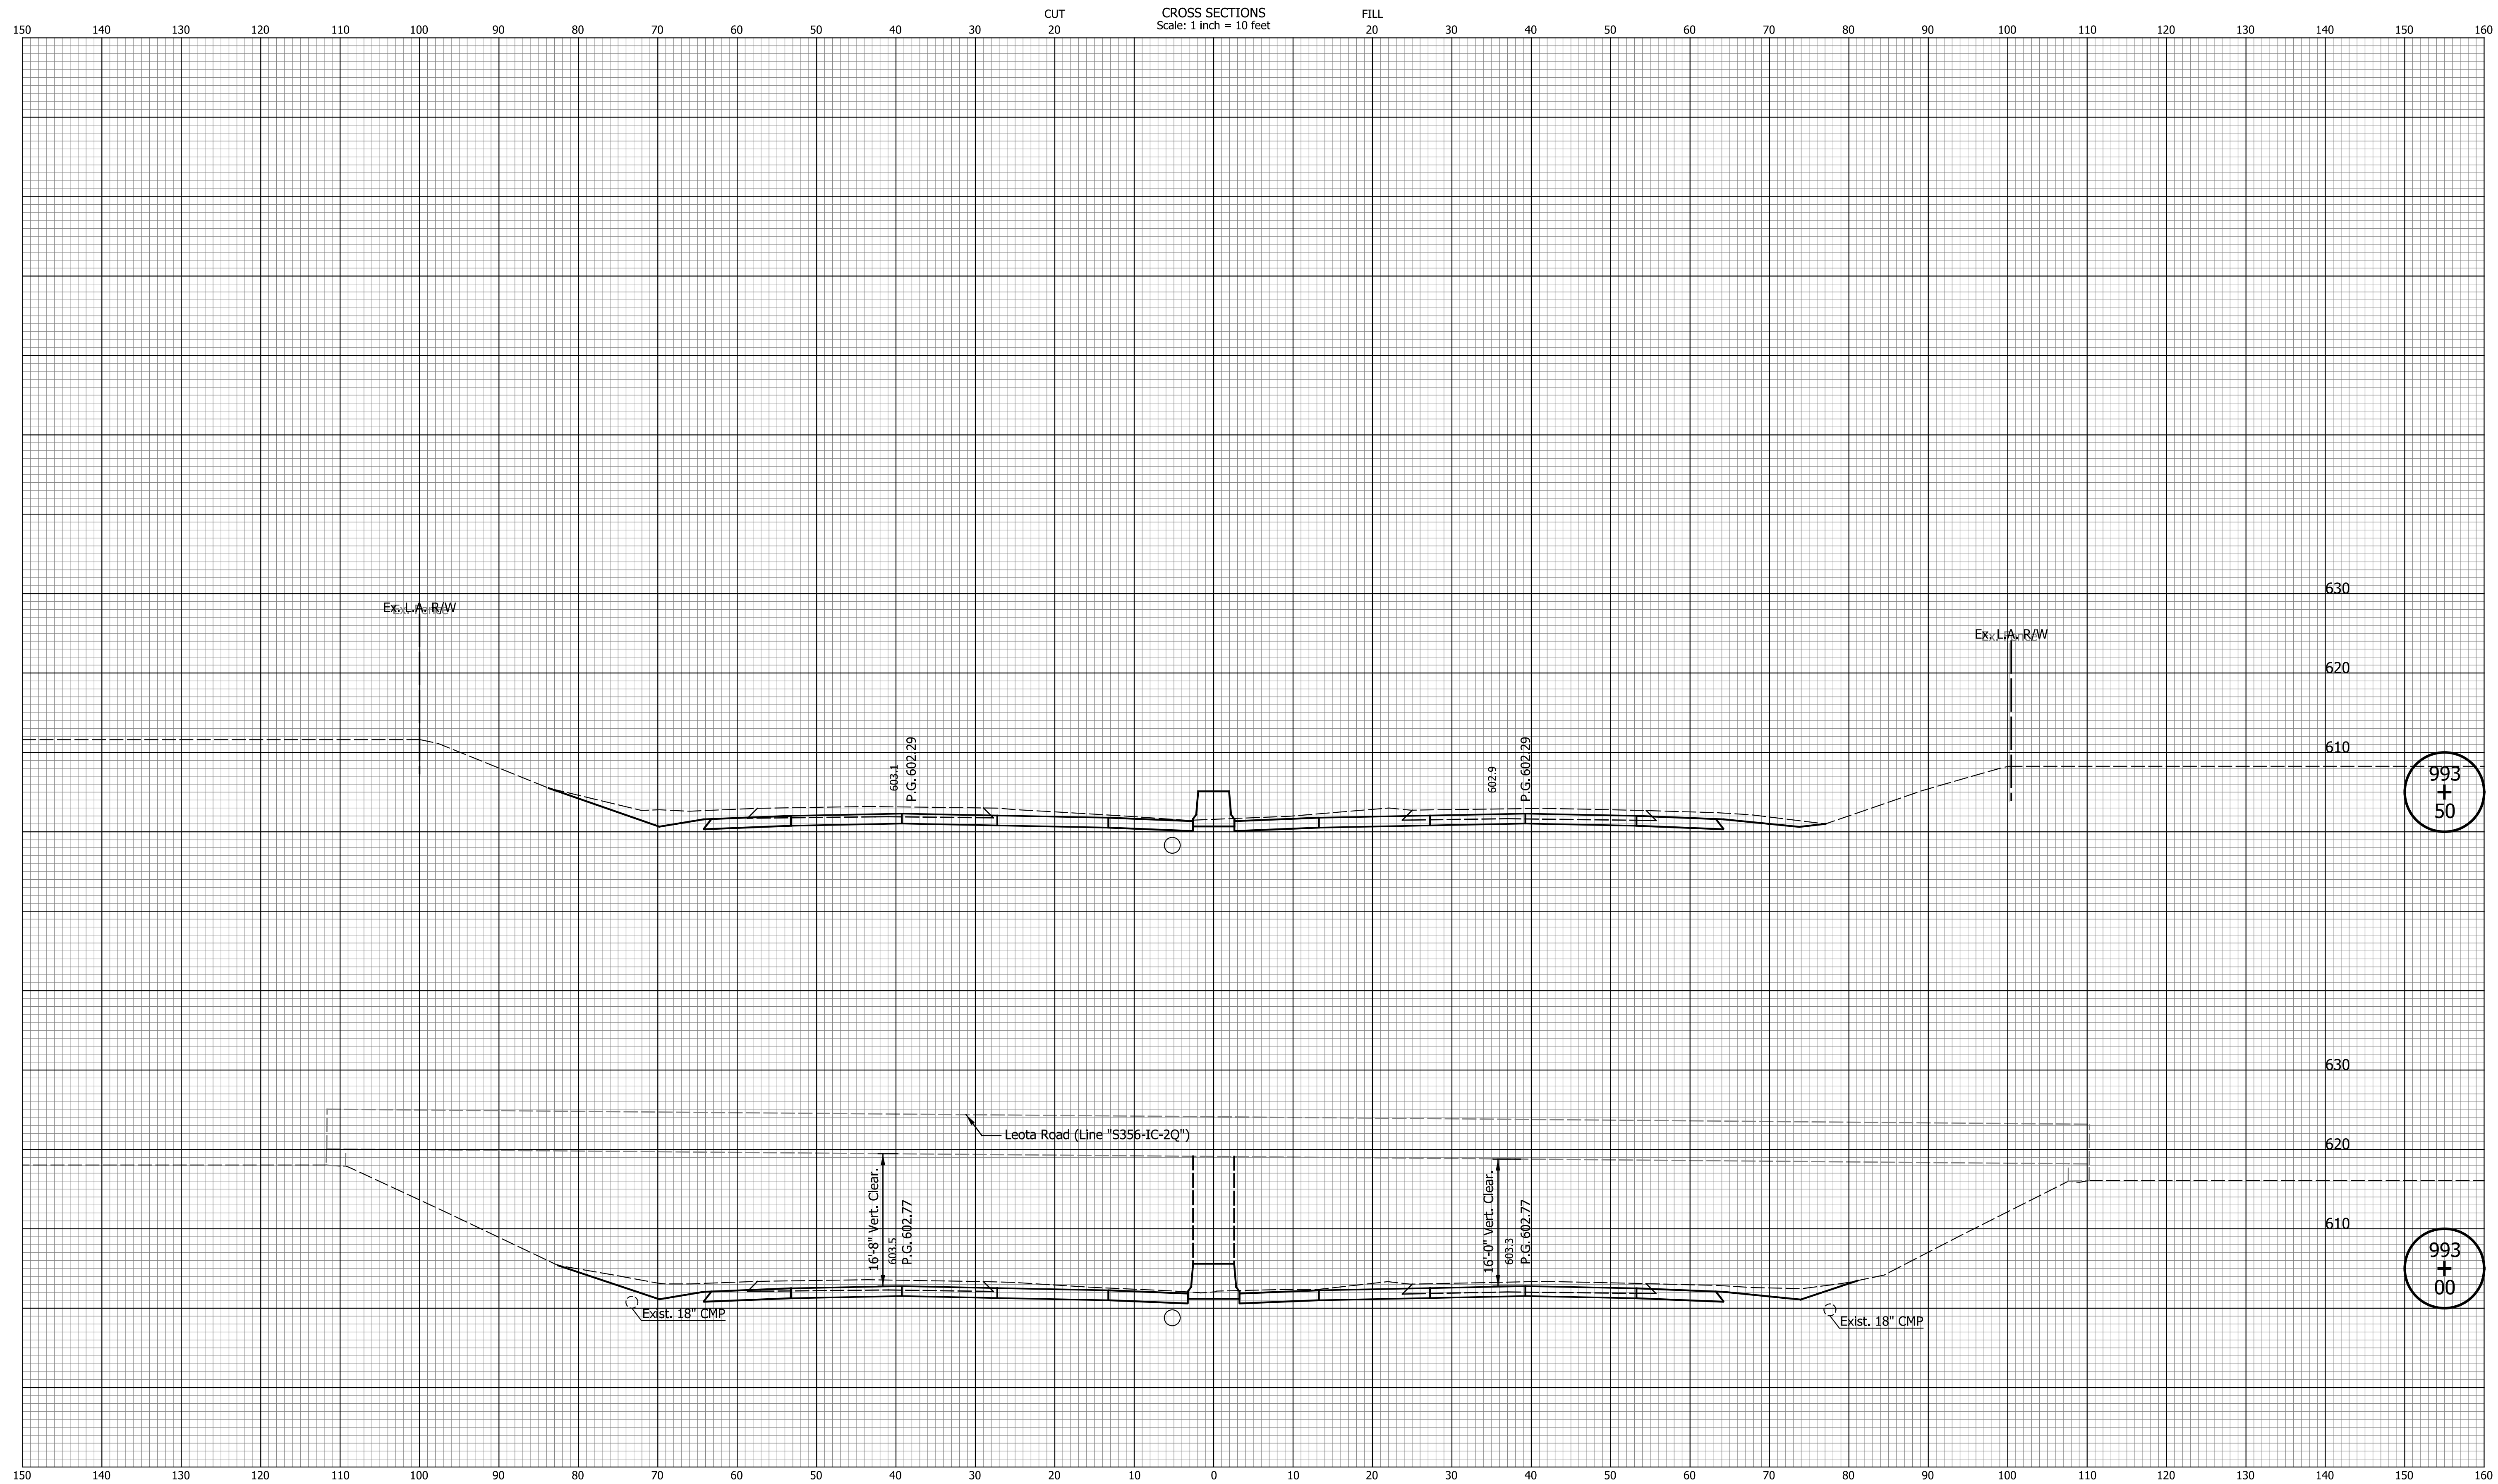

993
+
50

993
+
00

DATE	REVISION

RECOMMENDED FOR APPROVAL	DESIGN ENGINEER	MM/DD/20YY
DESIGNED: <u> ZLM </u>	DRAWN: <u> BAD </u>	DATE
CHECKED: <u> CDH </u>	CHECKED: <u> PKW </u>	

INDIANA
DEPARTMENT OF TRANSPORTATION

CROSS SECTIONS
LINE "Q"


HORIZONTAL SCALE	BRIDGE FILE
1" = 10'	N/A
VERTICAL SCALE	DESIGNATION
1" = 10'	1700135
SURVEY BOOK	SHEETS
N/A	199 of 241
CONTRACT	PROJECT
R-41529	1700135

Indiana State

150 140 130 120 110 100 90 80 70 60 50 40 30 20 10 0 10 20 30 40 50 60 70 80 90 100 110 120 130 140 150 160

CUT 20 FILL 20

CROSS SECTIONS
Scale: 1 inch = 10 feet

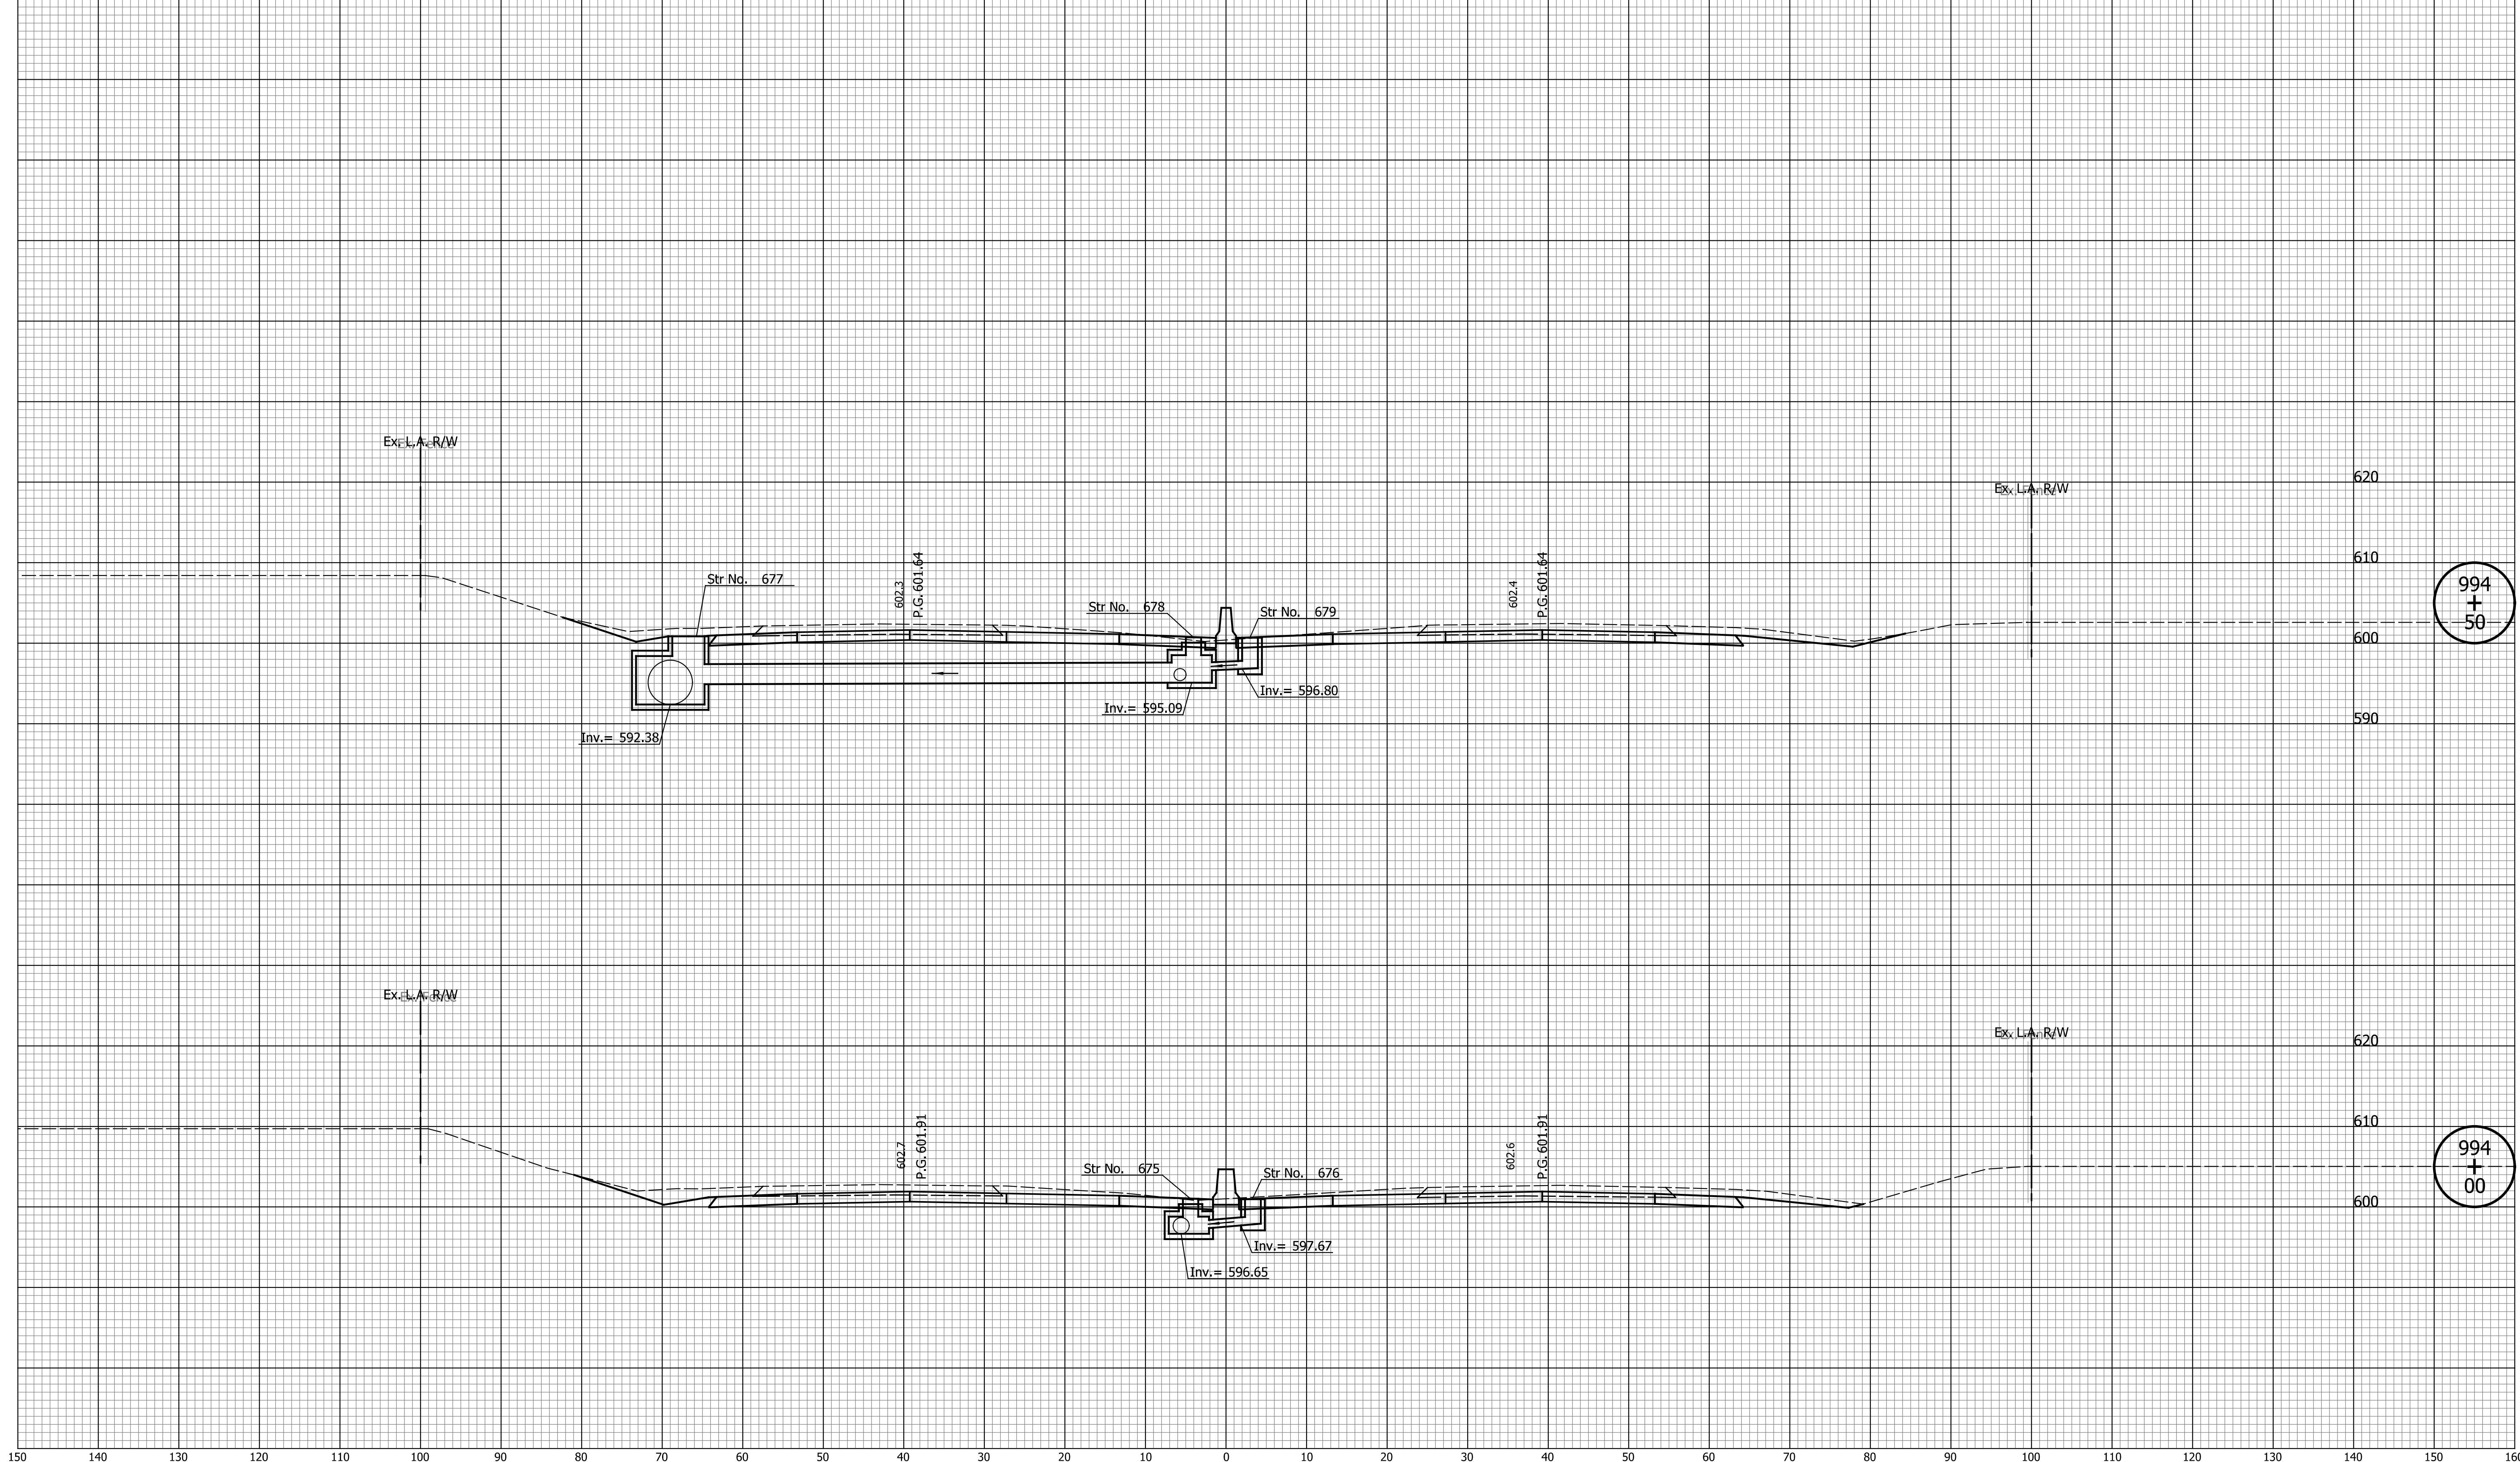


DATE	REVISION

RECOMMENDED FOR APPROVAL	DESIGN ENGINEER	MM/DD/20YY
DESIGNED: ZLM	DRAWN: BAD	DATE
CHECKED: CDH	CHECKED: PKW	

INDIANA
DEPARTMENT OF TRANSPORTATION

CROSS SECTIONS
LINE "Q"

HORIZONTAL SCALE	BRIDGE FILE
1" = 10'	N/A
VERTICAL SCALE	DESIGNATION
1" = 10'	1700135
SURVEY BOOK	SHEETS
N/A	200 of 241
CONTRACT	PROJECT
R-41529	1700135

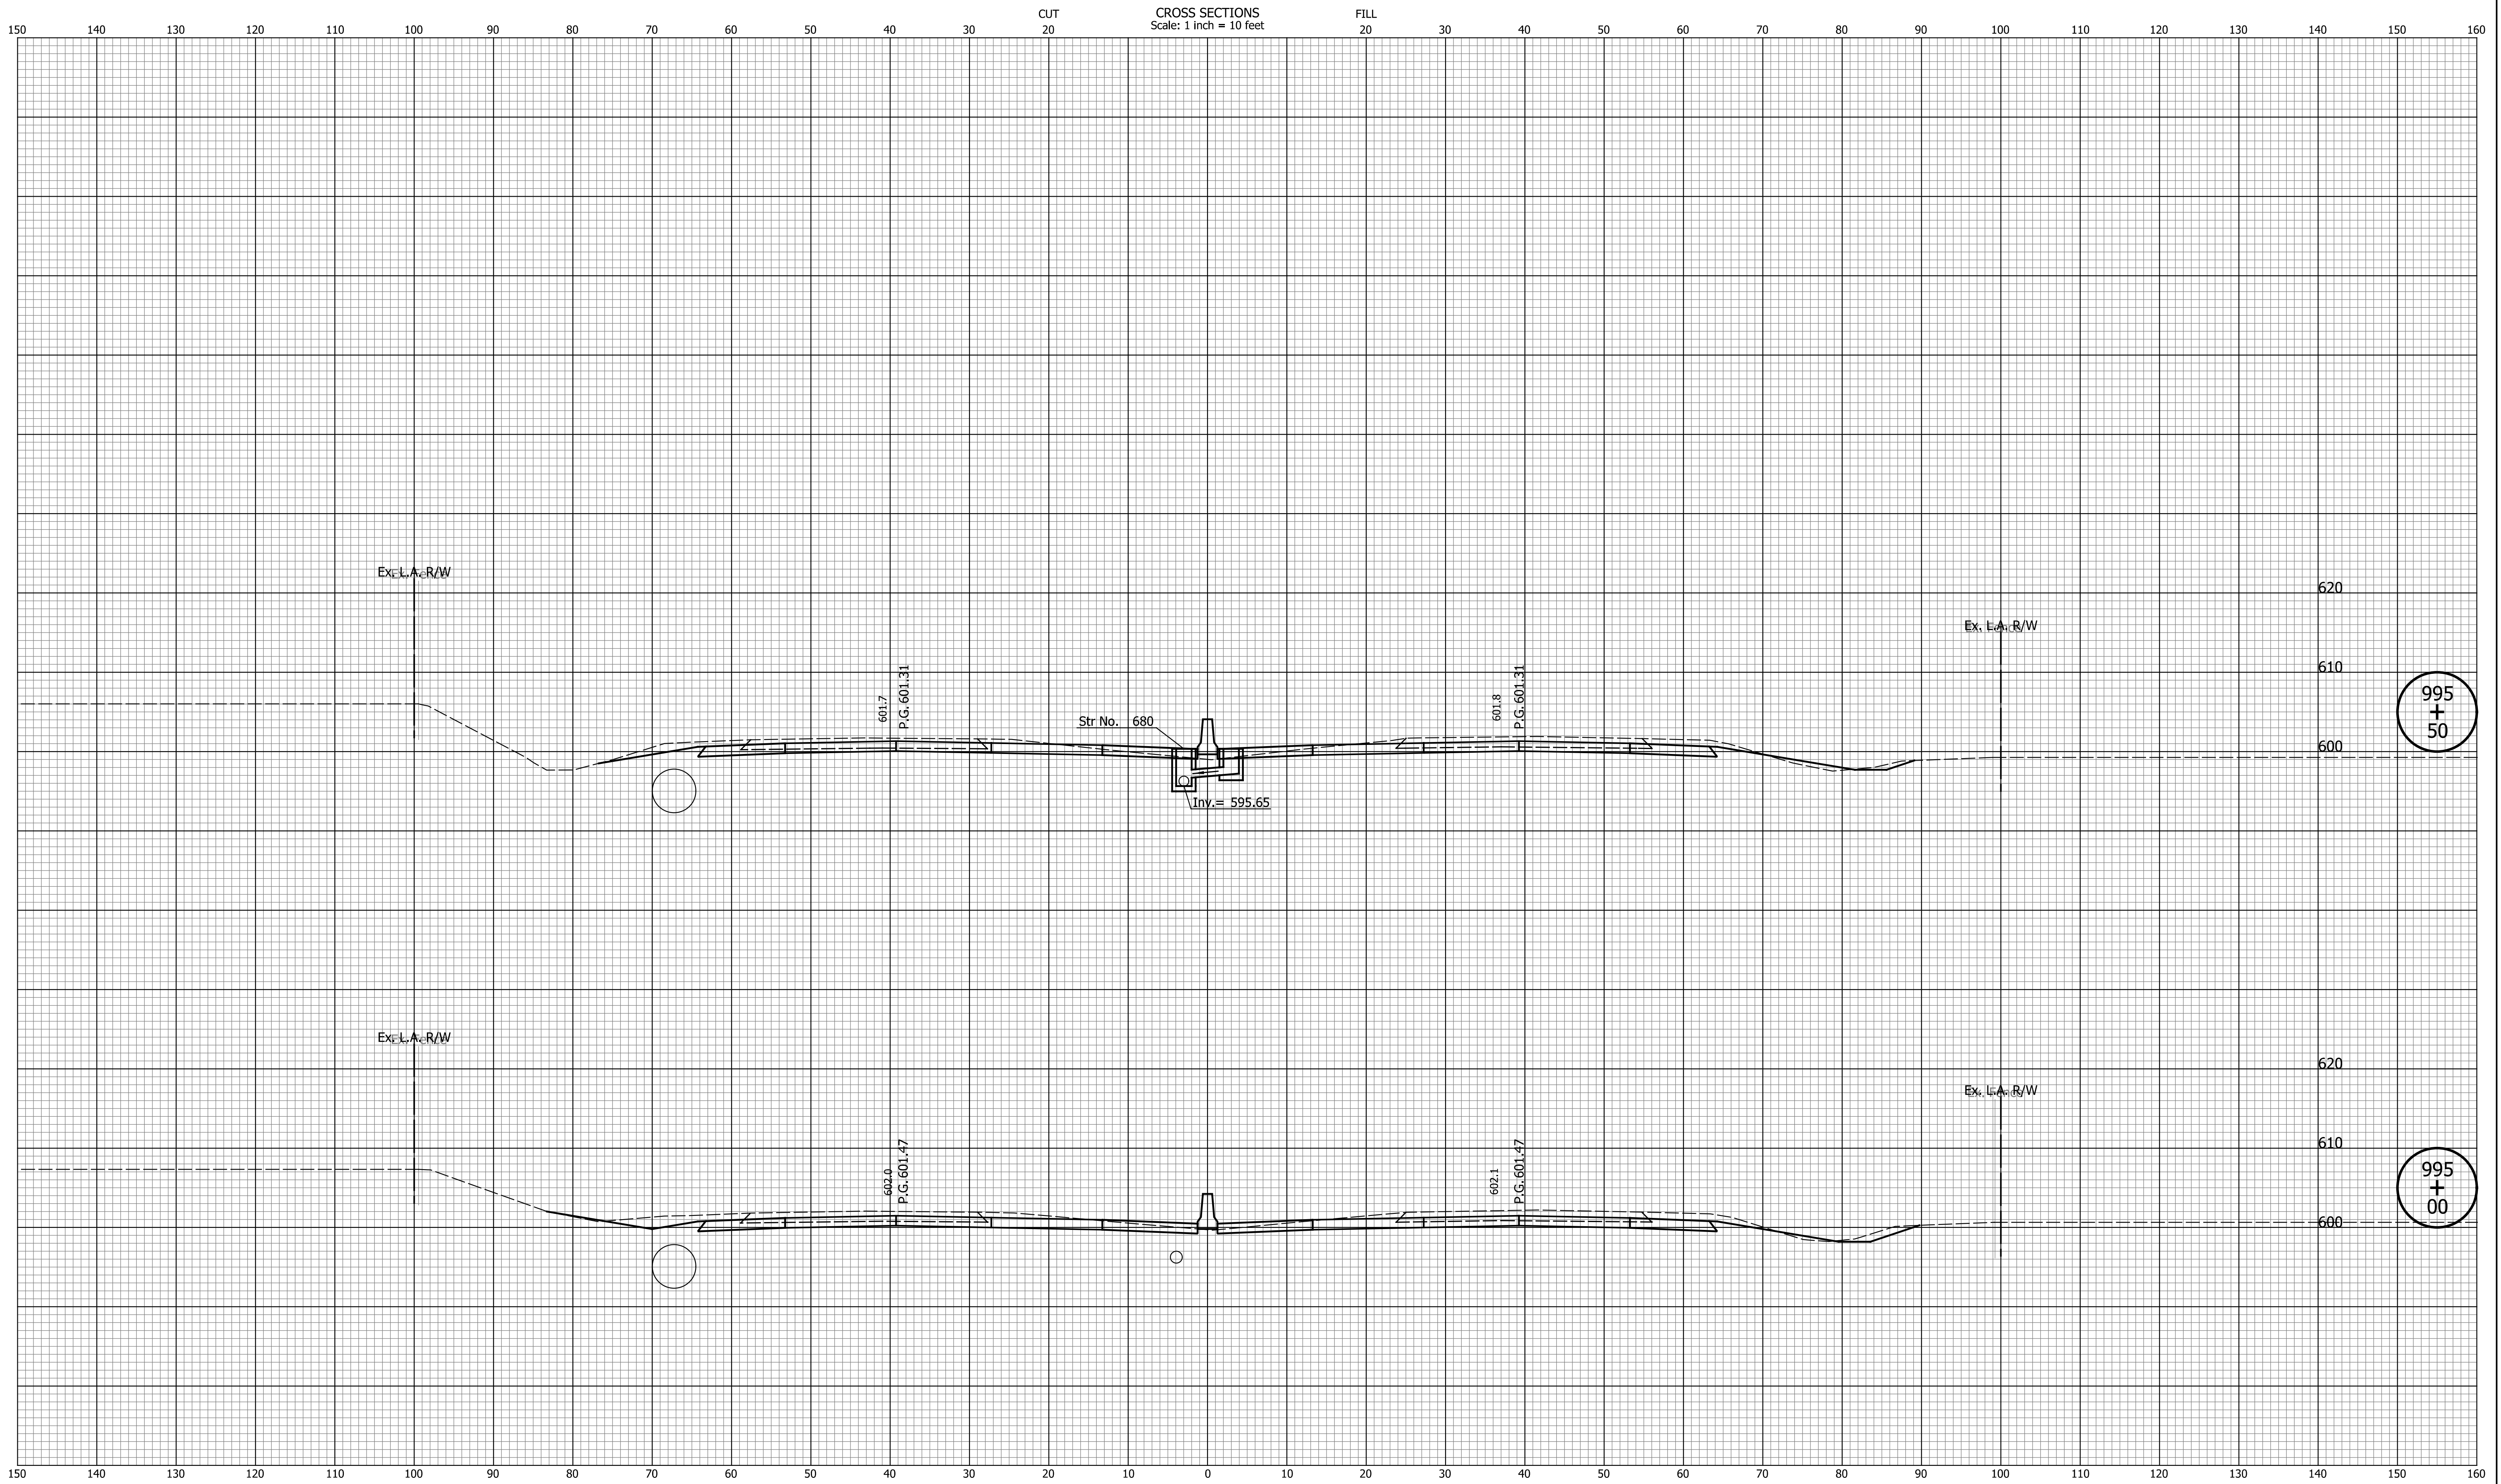


DATE	REVISION

RECOMMENDED FOR APPROVAL	DESIGN ENGINEER	MM/DD/20YY
DESIGNED: ZLM	DRAWN: BAD	DATE
CHECKED: CDH	CHECKED: PKW	

**INDIANA
DEPARTMENT OF TRANSPORTATION**

**CROSS SECTIONS
LINE "Q"**

HORIZONTAL SCALE	BRIDGE FILE
1" = 10'	N/A
VERTICAL SCALE	DESIGNATION
1" = 10'	1700135
SURVEY BOOK	SHEETS
N/A	201 of 241
CONTRACT	PROJECT
R-41529	1700135

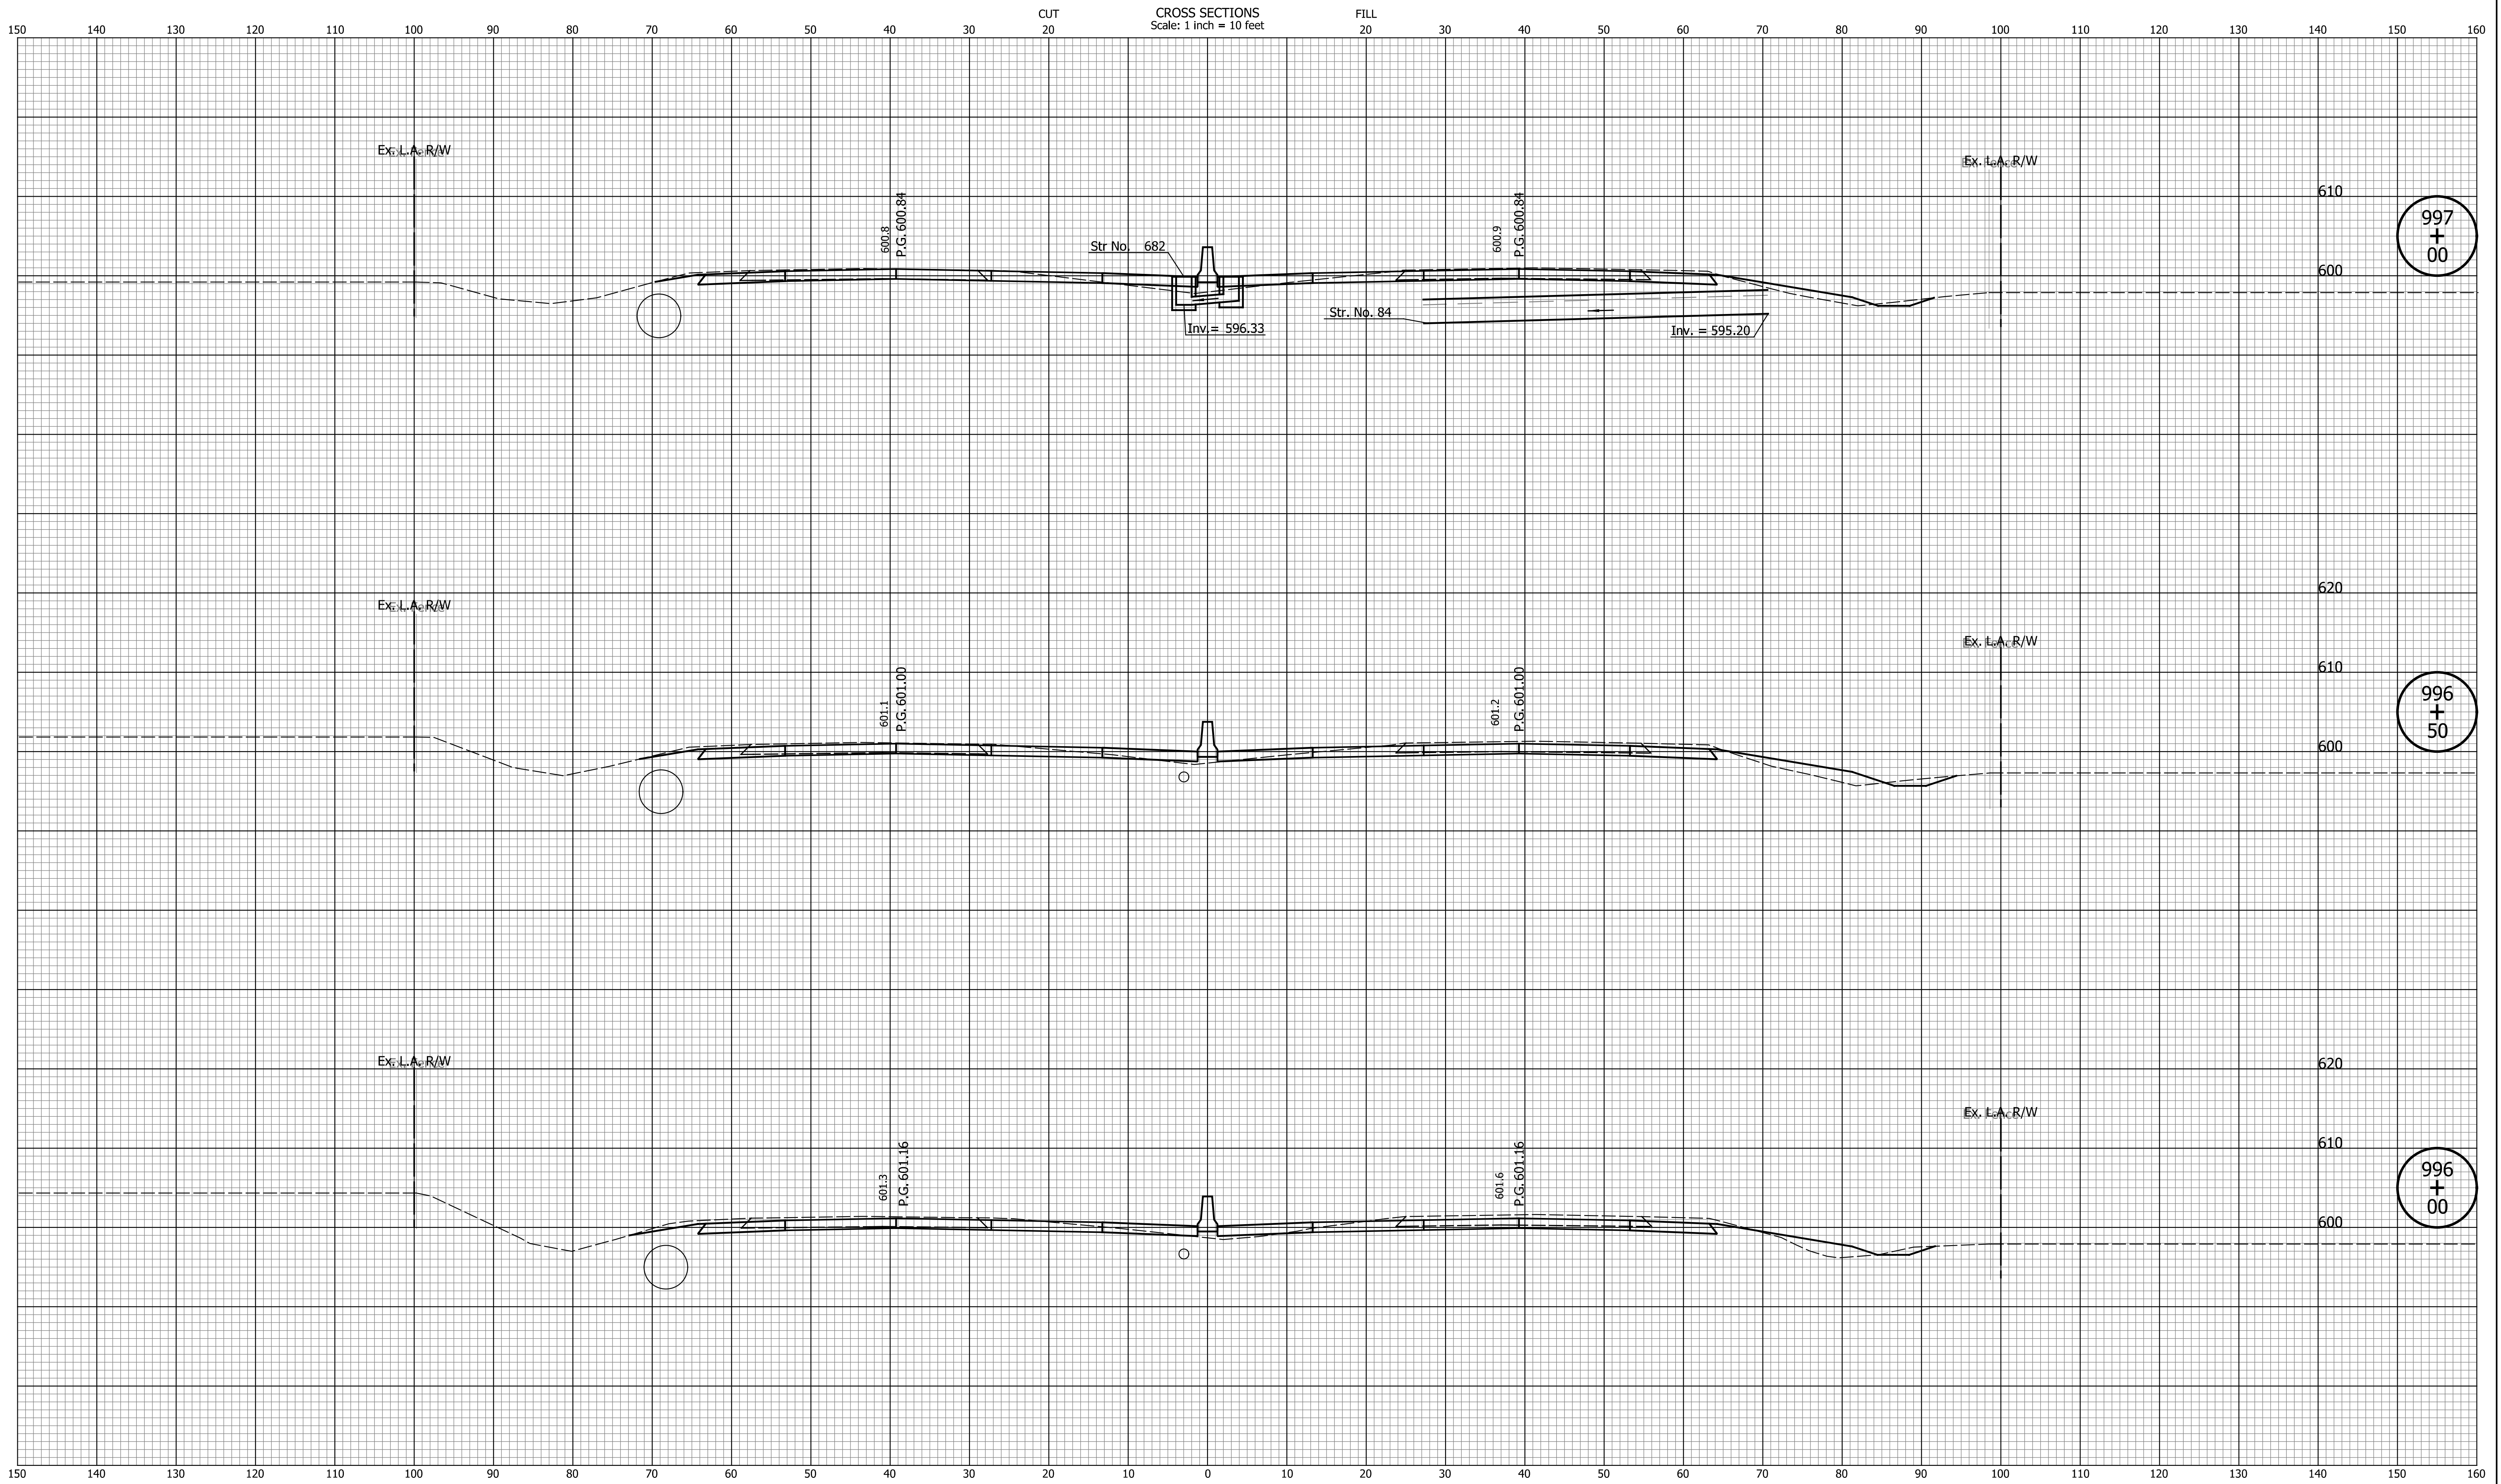

997
+
00

996
+
50

996
+
00


DATE	REVISION

RECOMMENDED FOR APPROVAL	DESIGN ENGINEER	MM/DD/20YY
DESIGNED: ZLM	DRAWN: BAD	DATE
CHECKED: CDH	CHECKED: PKW	

INDIANA
DEPARTMENT OF TRANSPORTATION

CROSS SECTIONS
LINE "Q"

HORIZONTAL SCALE	BRIDGE FILE
1" = 10'	N/A
VERTICAL SCALE	DESIGNATION
1" = 10'	1700135
SURVEY BOOK	SHEETS
N/A	202 of 241
CONTRACT	PROJECT
R-41529	1700135

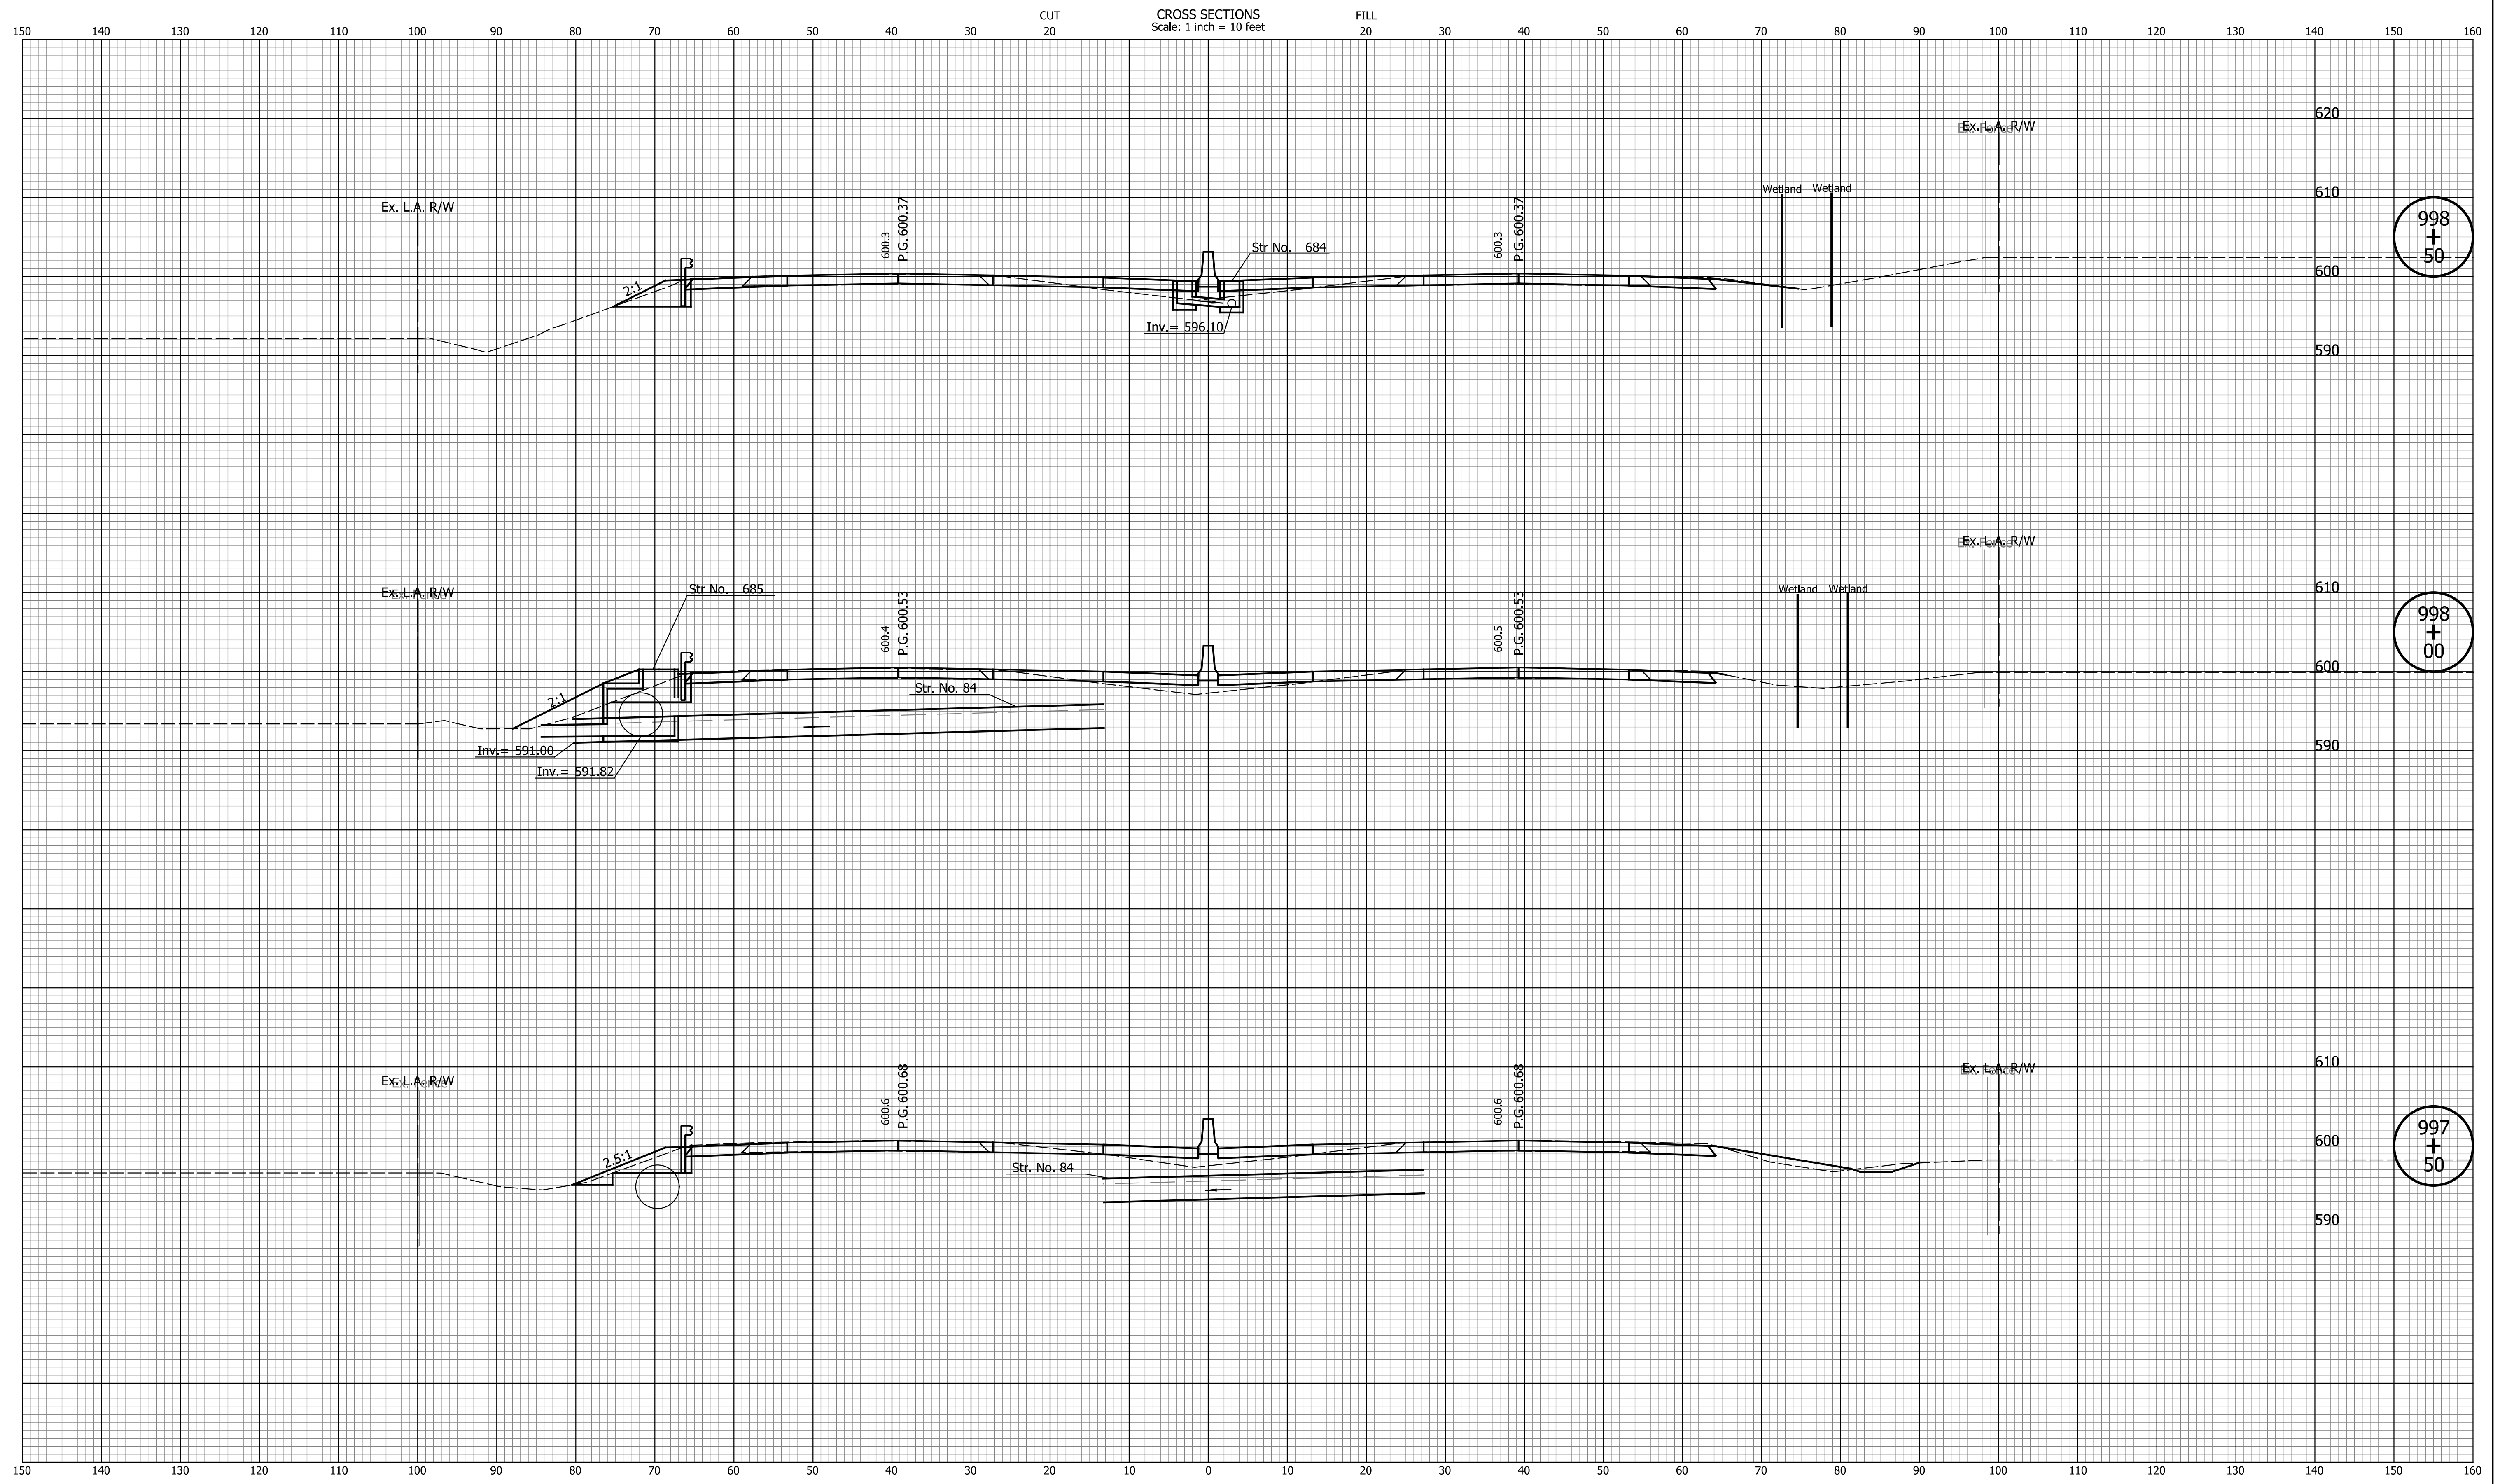

998
+
50

998
+
00

997
+
50

DATE	REVISION


RECOMMENDED FOR APPROVAL	DESIGN ENGINEER	MM/DD/20YY	DATE
DESIGNED: ZLM	DRAWN: BAD		
CHECKED: CDH	CHECKED: PKW		

INDIANA
DEPARTMENT OF TRANSPORTATION

CROSS SECTIONS
LINE "Q"

HORIZONTAL SCALE	BRIDGE FILE
1" = 10'	N/A
VERTICAL SCALE	DESIGNATION
1" = 10'	1700135
SURVEY BOOK	SHEETS
N/A	203 of 241
CONTRACT	PROJECT
R-41529	1700135

I:\a\c\p\c\p\indiana_state\to

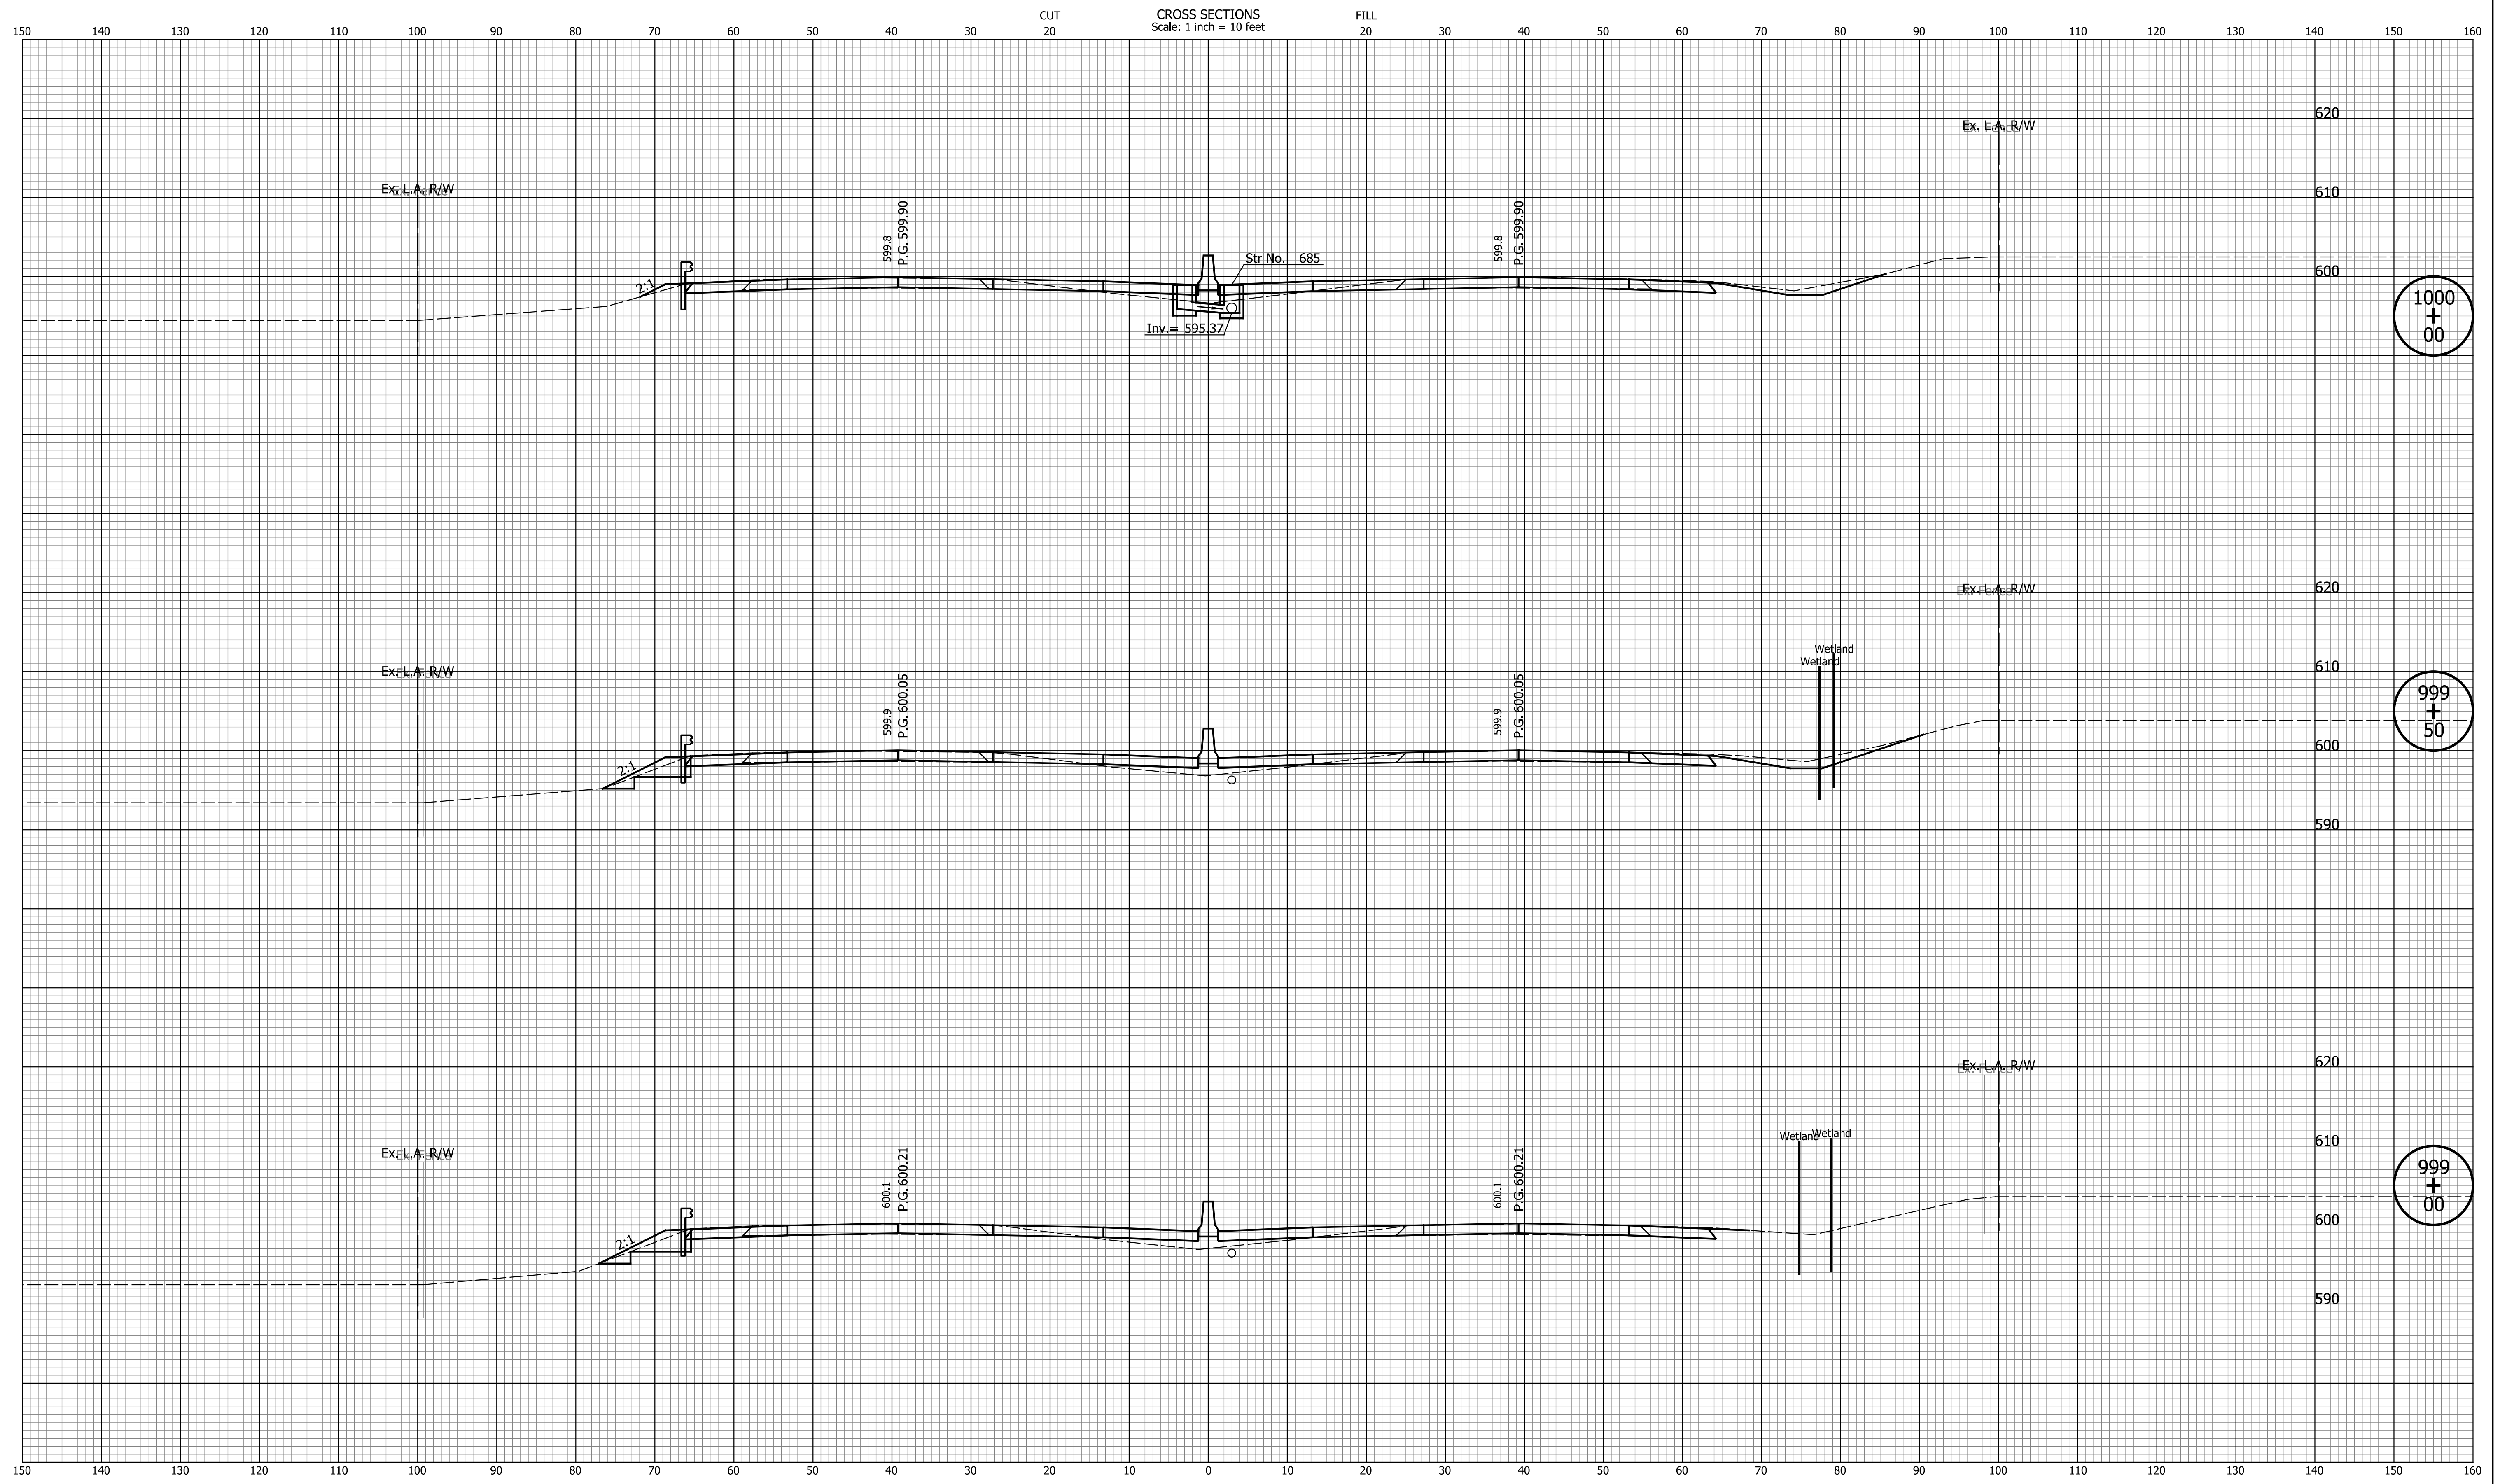

1000
+
00

999
+
50

999
+
00

DATE	REVISION


RECOMMENDED FOR APPROVAL	DESIGN ENGINEER	MM/DD/20YY
DESIGNED: ZLM	DRAWN: BAD	DATE
CHECKED: CDH	CHECKED: PKW	

INDIANA
DEPARTMENT OF TRANSPORTATION

CROSS SECTIONS
LINE "Q"

HORIZONTAL SCALE	BRIDGE FILE
1" = 10'	N/A
VERTICAL SCALE	DESIGNATION
1" = 10'	1700135
SURVEY BOOK	SHEETS
N/A	204 of 241
CONTRACT	PROJECT
R-41529	1700135

P:\2019\00172\0 Drawings\201900172.0001.RD.CS.03.dgn
 mcoates 4/15/2022 3:38:33 PM

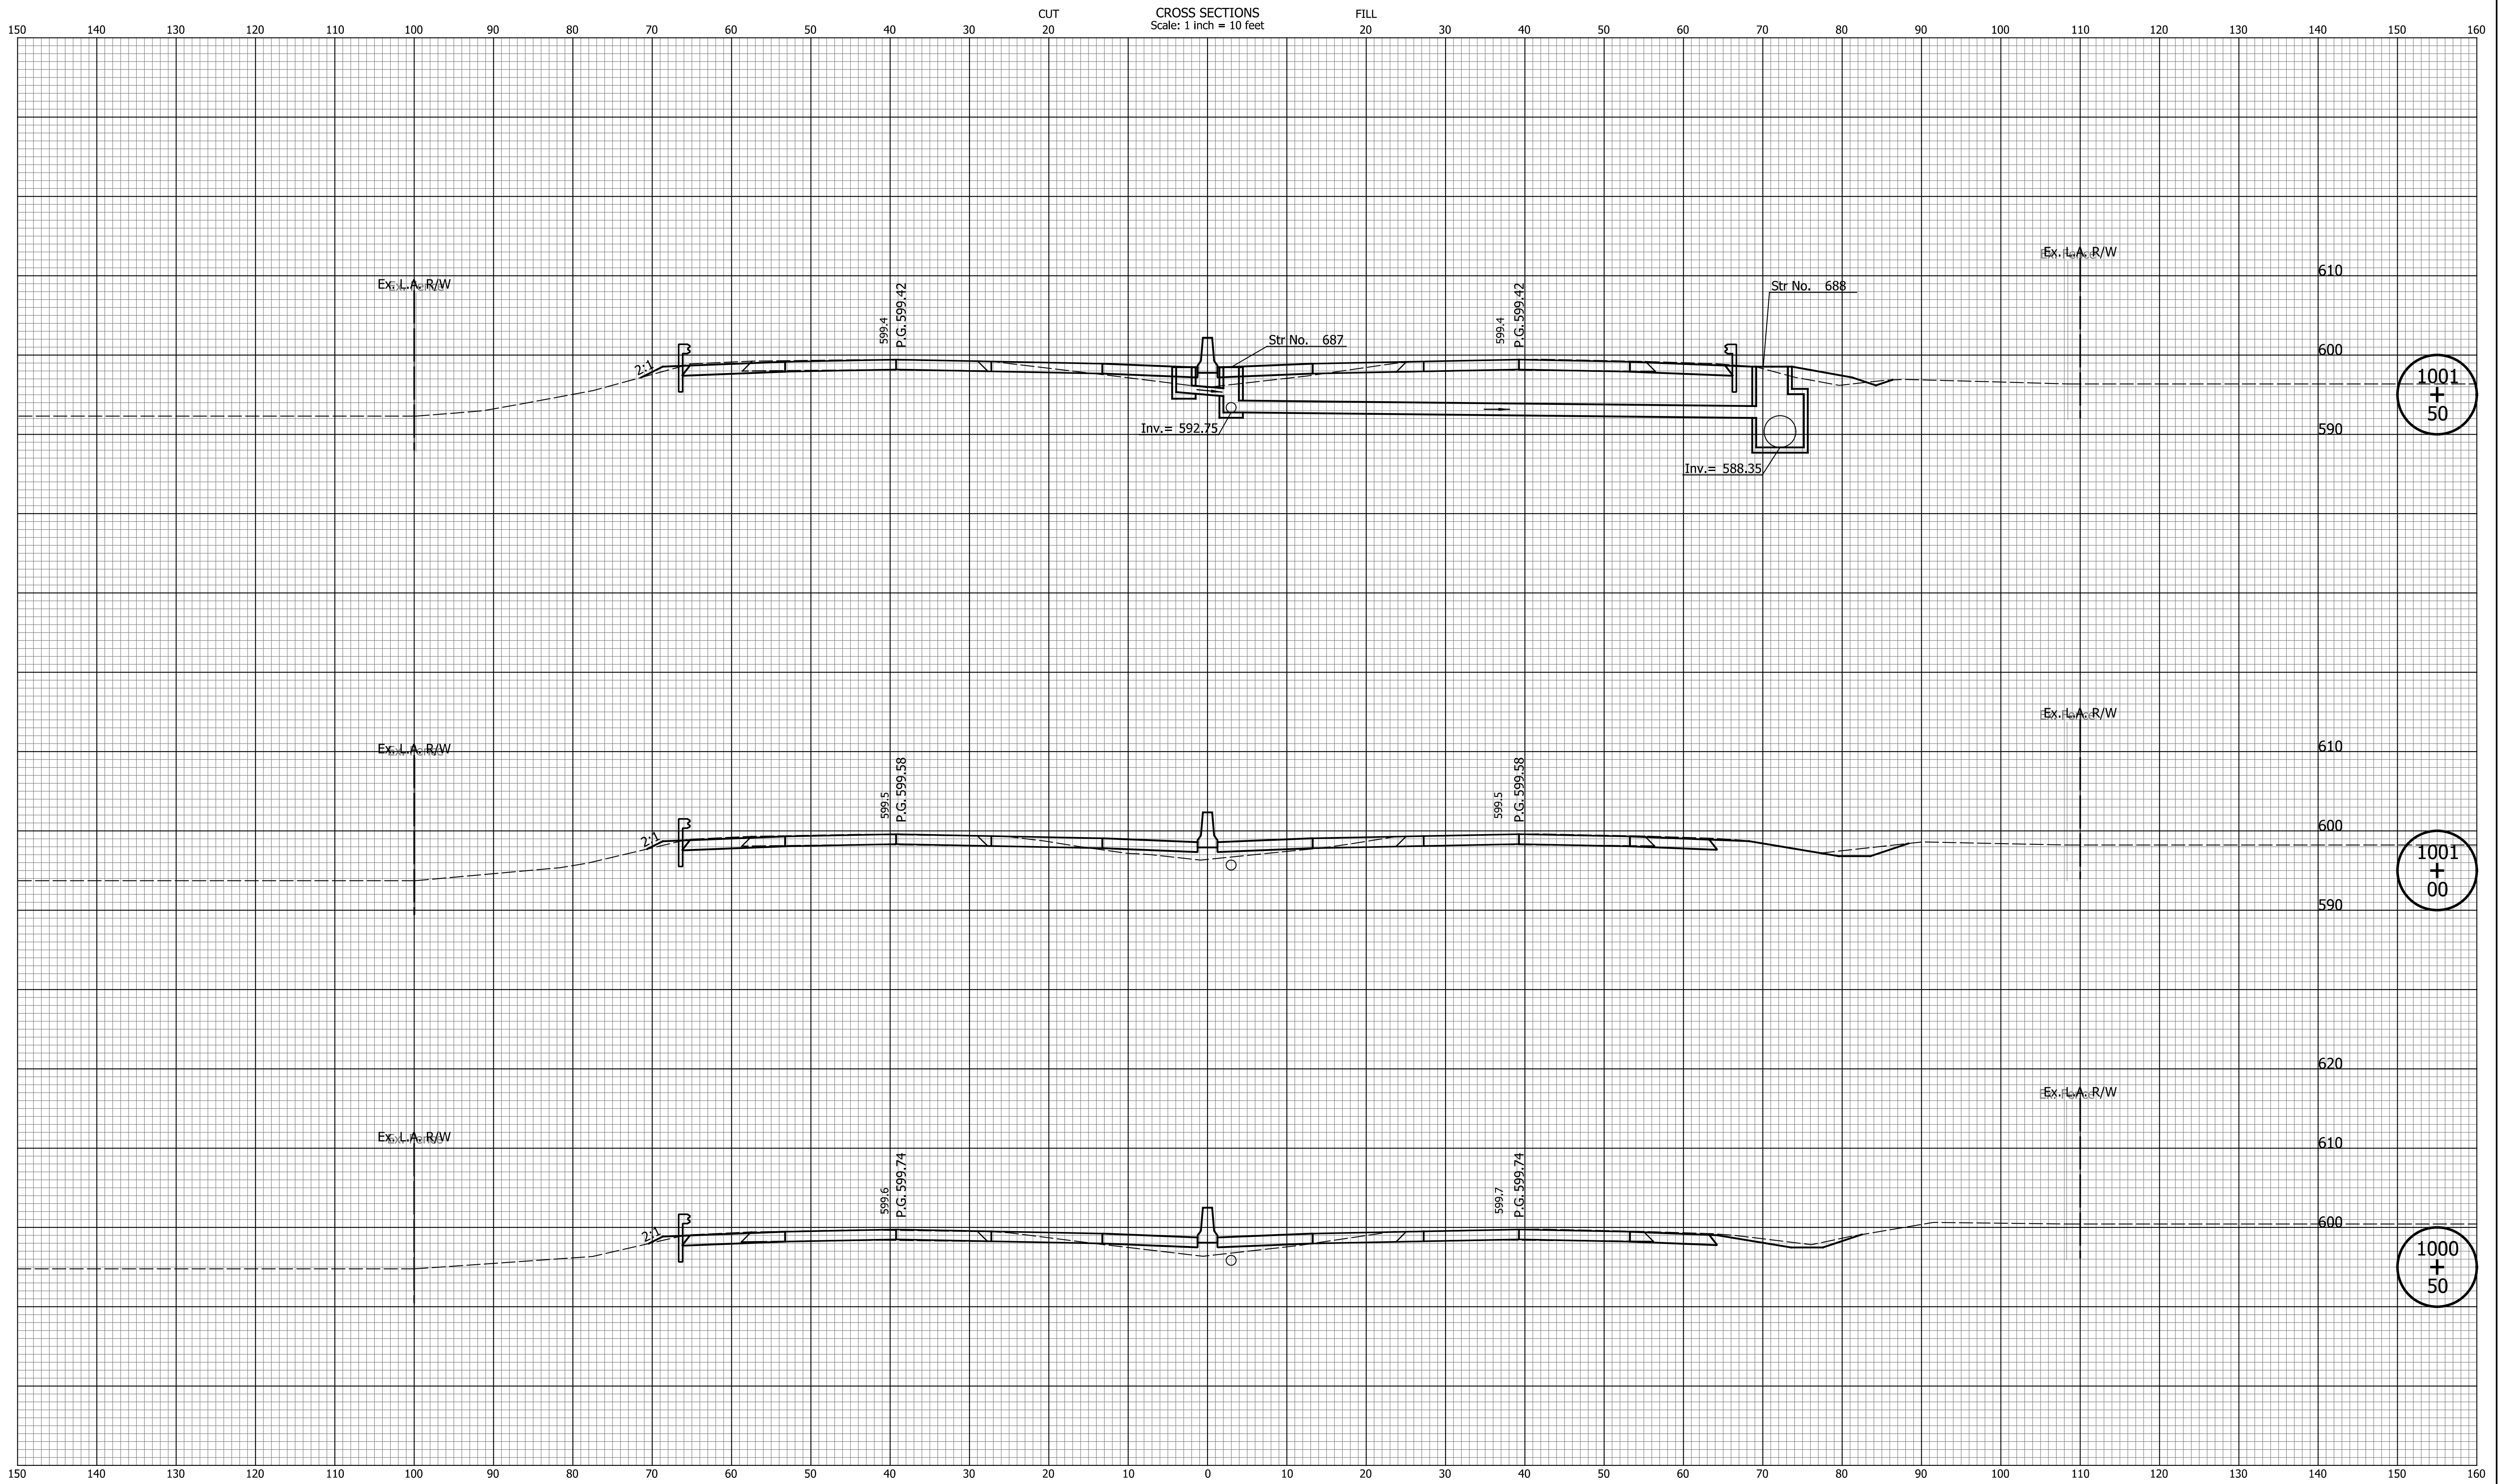


DATE	REVISION

RECOMMENDED FOR APPROVAL	DESIGN ENGINEER	MM/DD/20YY
DESIGNED: ZLM	DRAWN: BAD	DATE
CHECKED: CDH	CHECKED: PKW	

INDIANA
DEPARTMENT OF TRANSPORTATION

CROSS SECTIONS
LINE "Q"

HORIZONTAL SCALE	BRIDGE FILE
1" = 10'	N/A
VERTICAL SCALE	DESIGNATION
1" = 10'	1700135
SURVEY BOOK	SHEETS
N/A	205 of 241
CONTRACT	PROJECT
R-41529	1700135

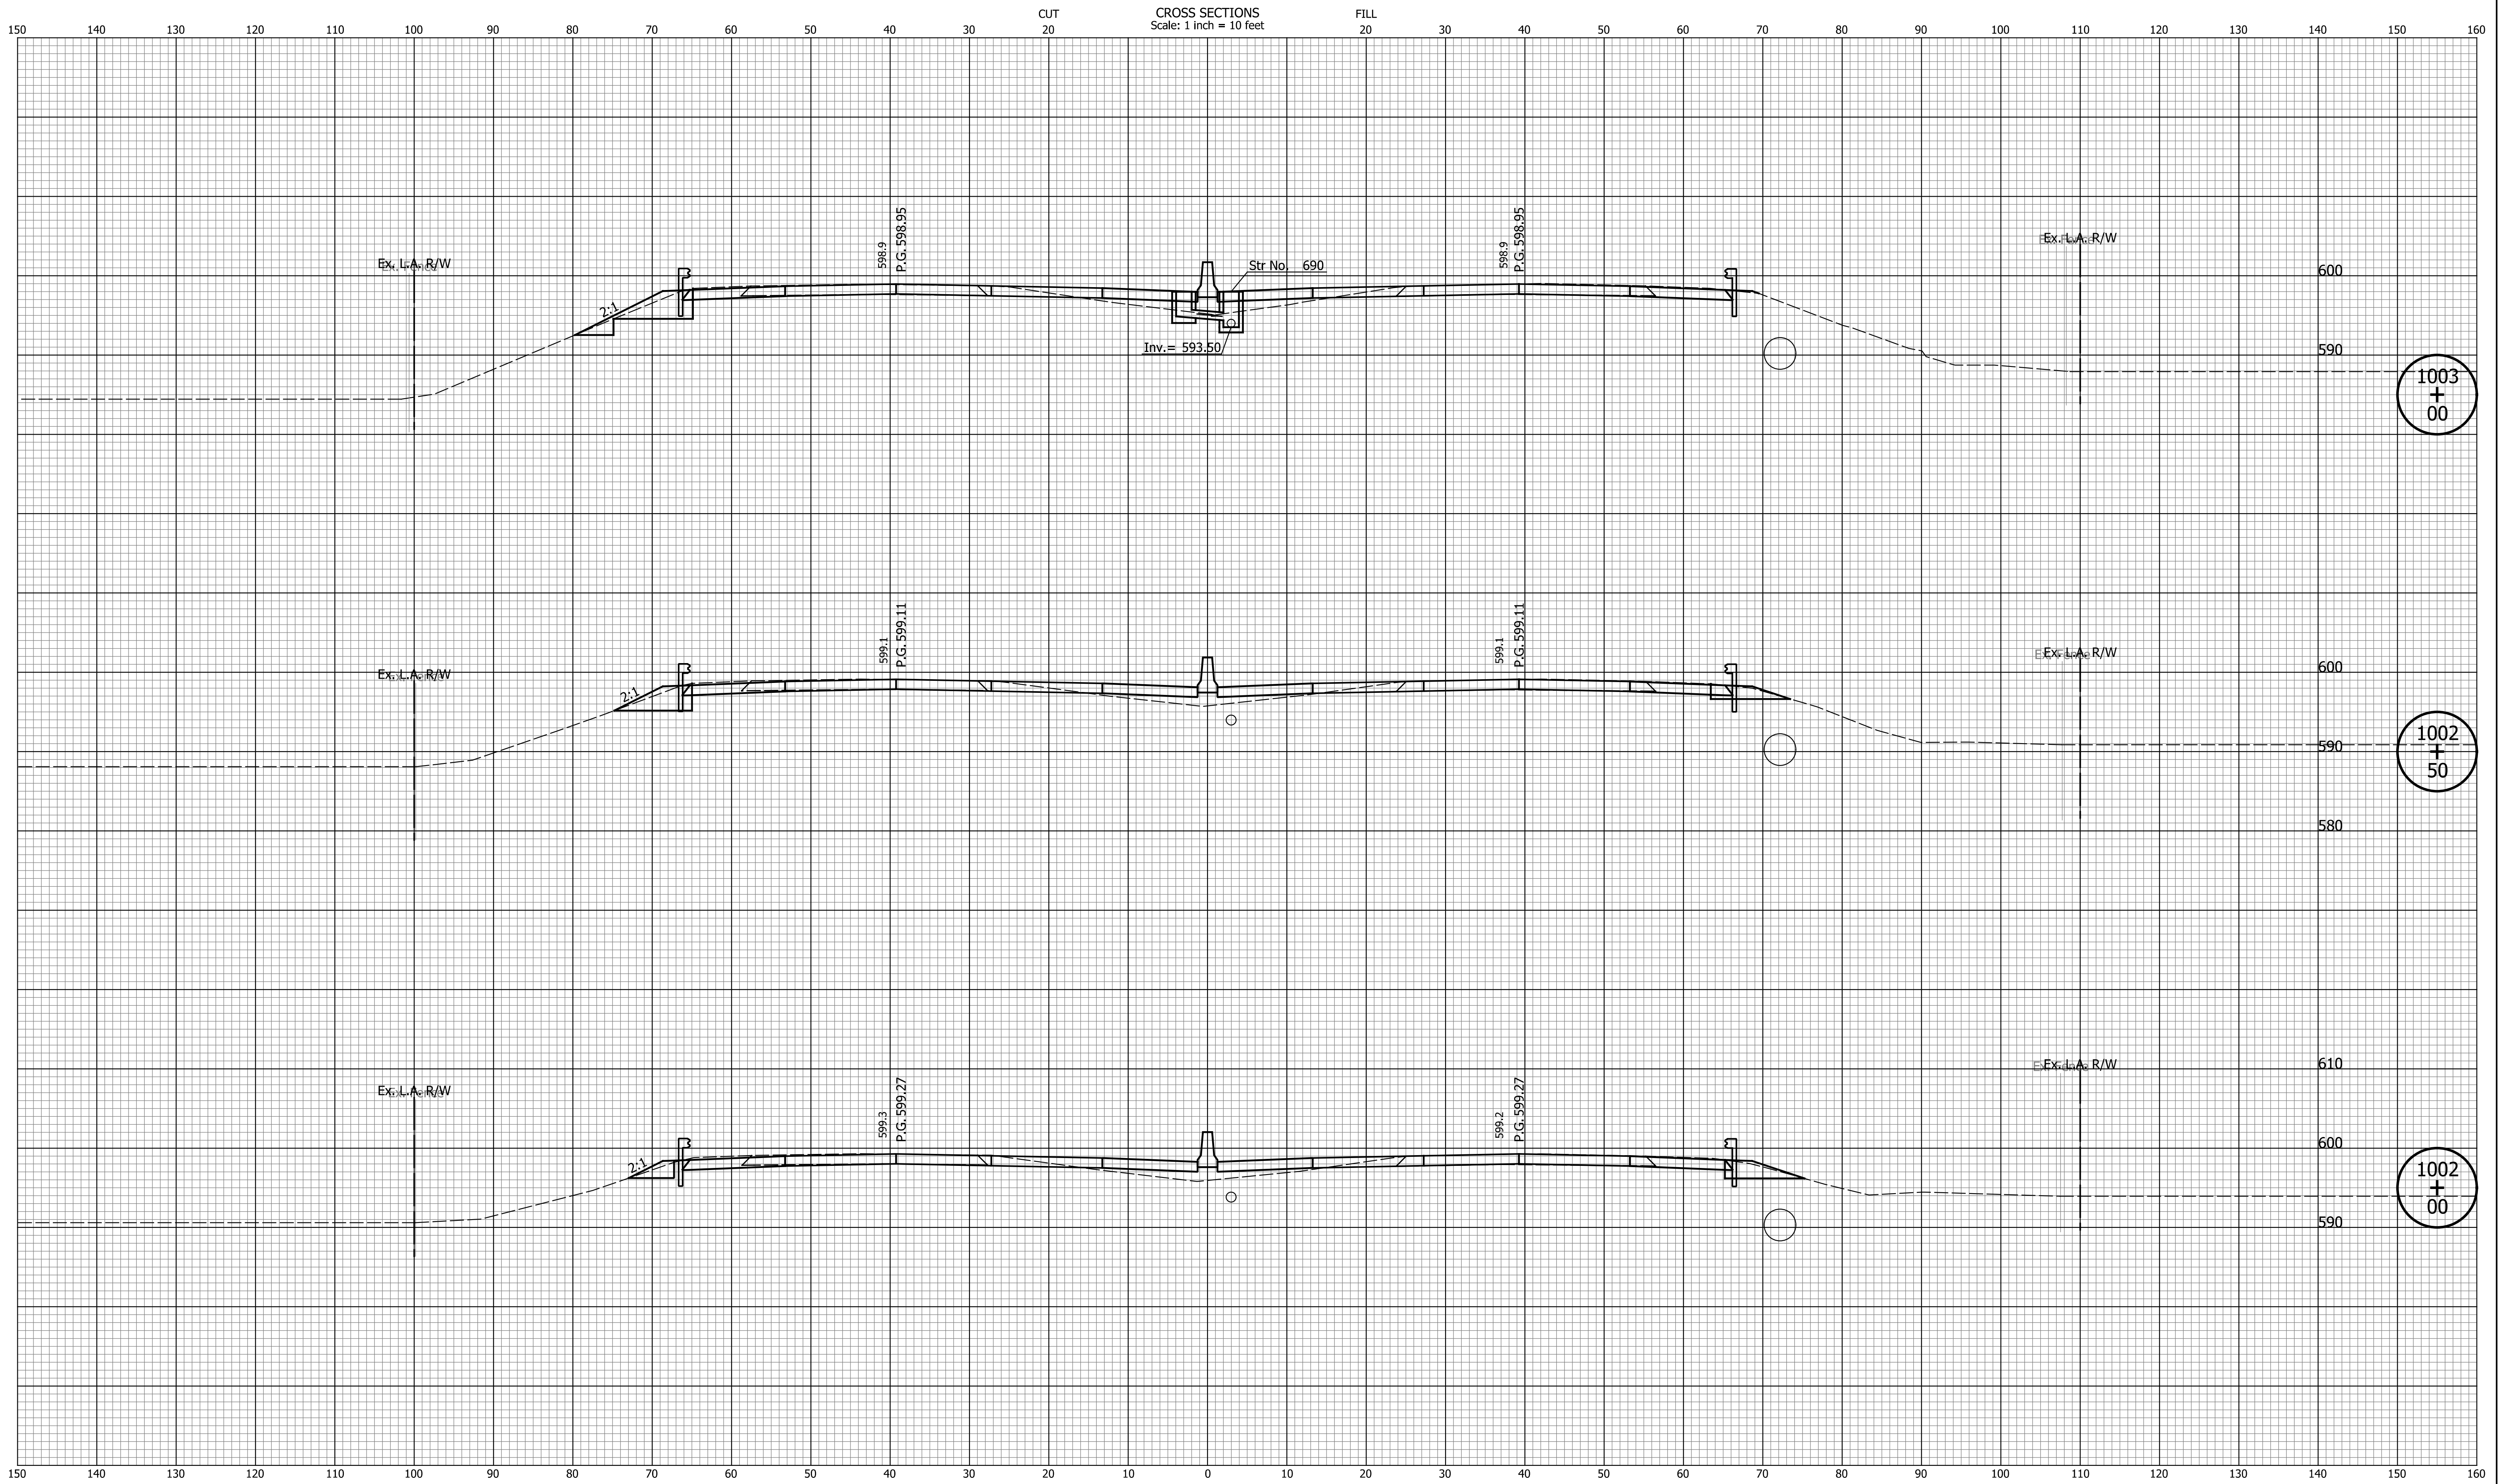

DATE	REVISION


RECOMMENDED FOR APPROVAL	DESIGN ENGINEER	MM/DD/20YY
DESIGNED: ZLM	DRAWN: BAD	DATE
CHECKED: CDH	CHECKED: PKW	

INDIANA
DEPARTMENT OF TRANSPORTATION

CROSS SECTIONS
LINE "Q"

HORIZONTAL SCALE	BRIDGE FILE
1" = 10'	N/A
VERTICAL SCALE	DESIGNATION
1" = 10'	1700135
SURVEY BOOK	SHEETS
N/A	206 of 241
CONTRACT	PROJECT
R-41529	1700135

Indiana State

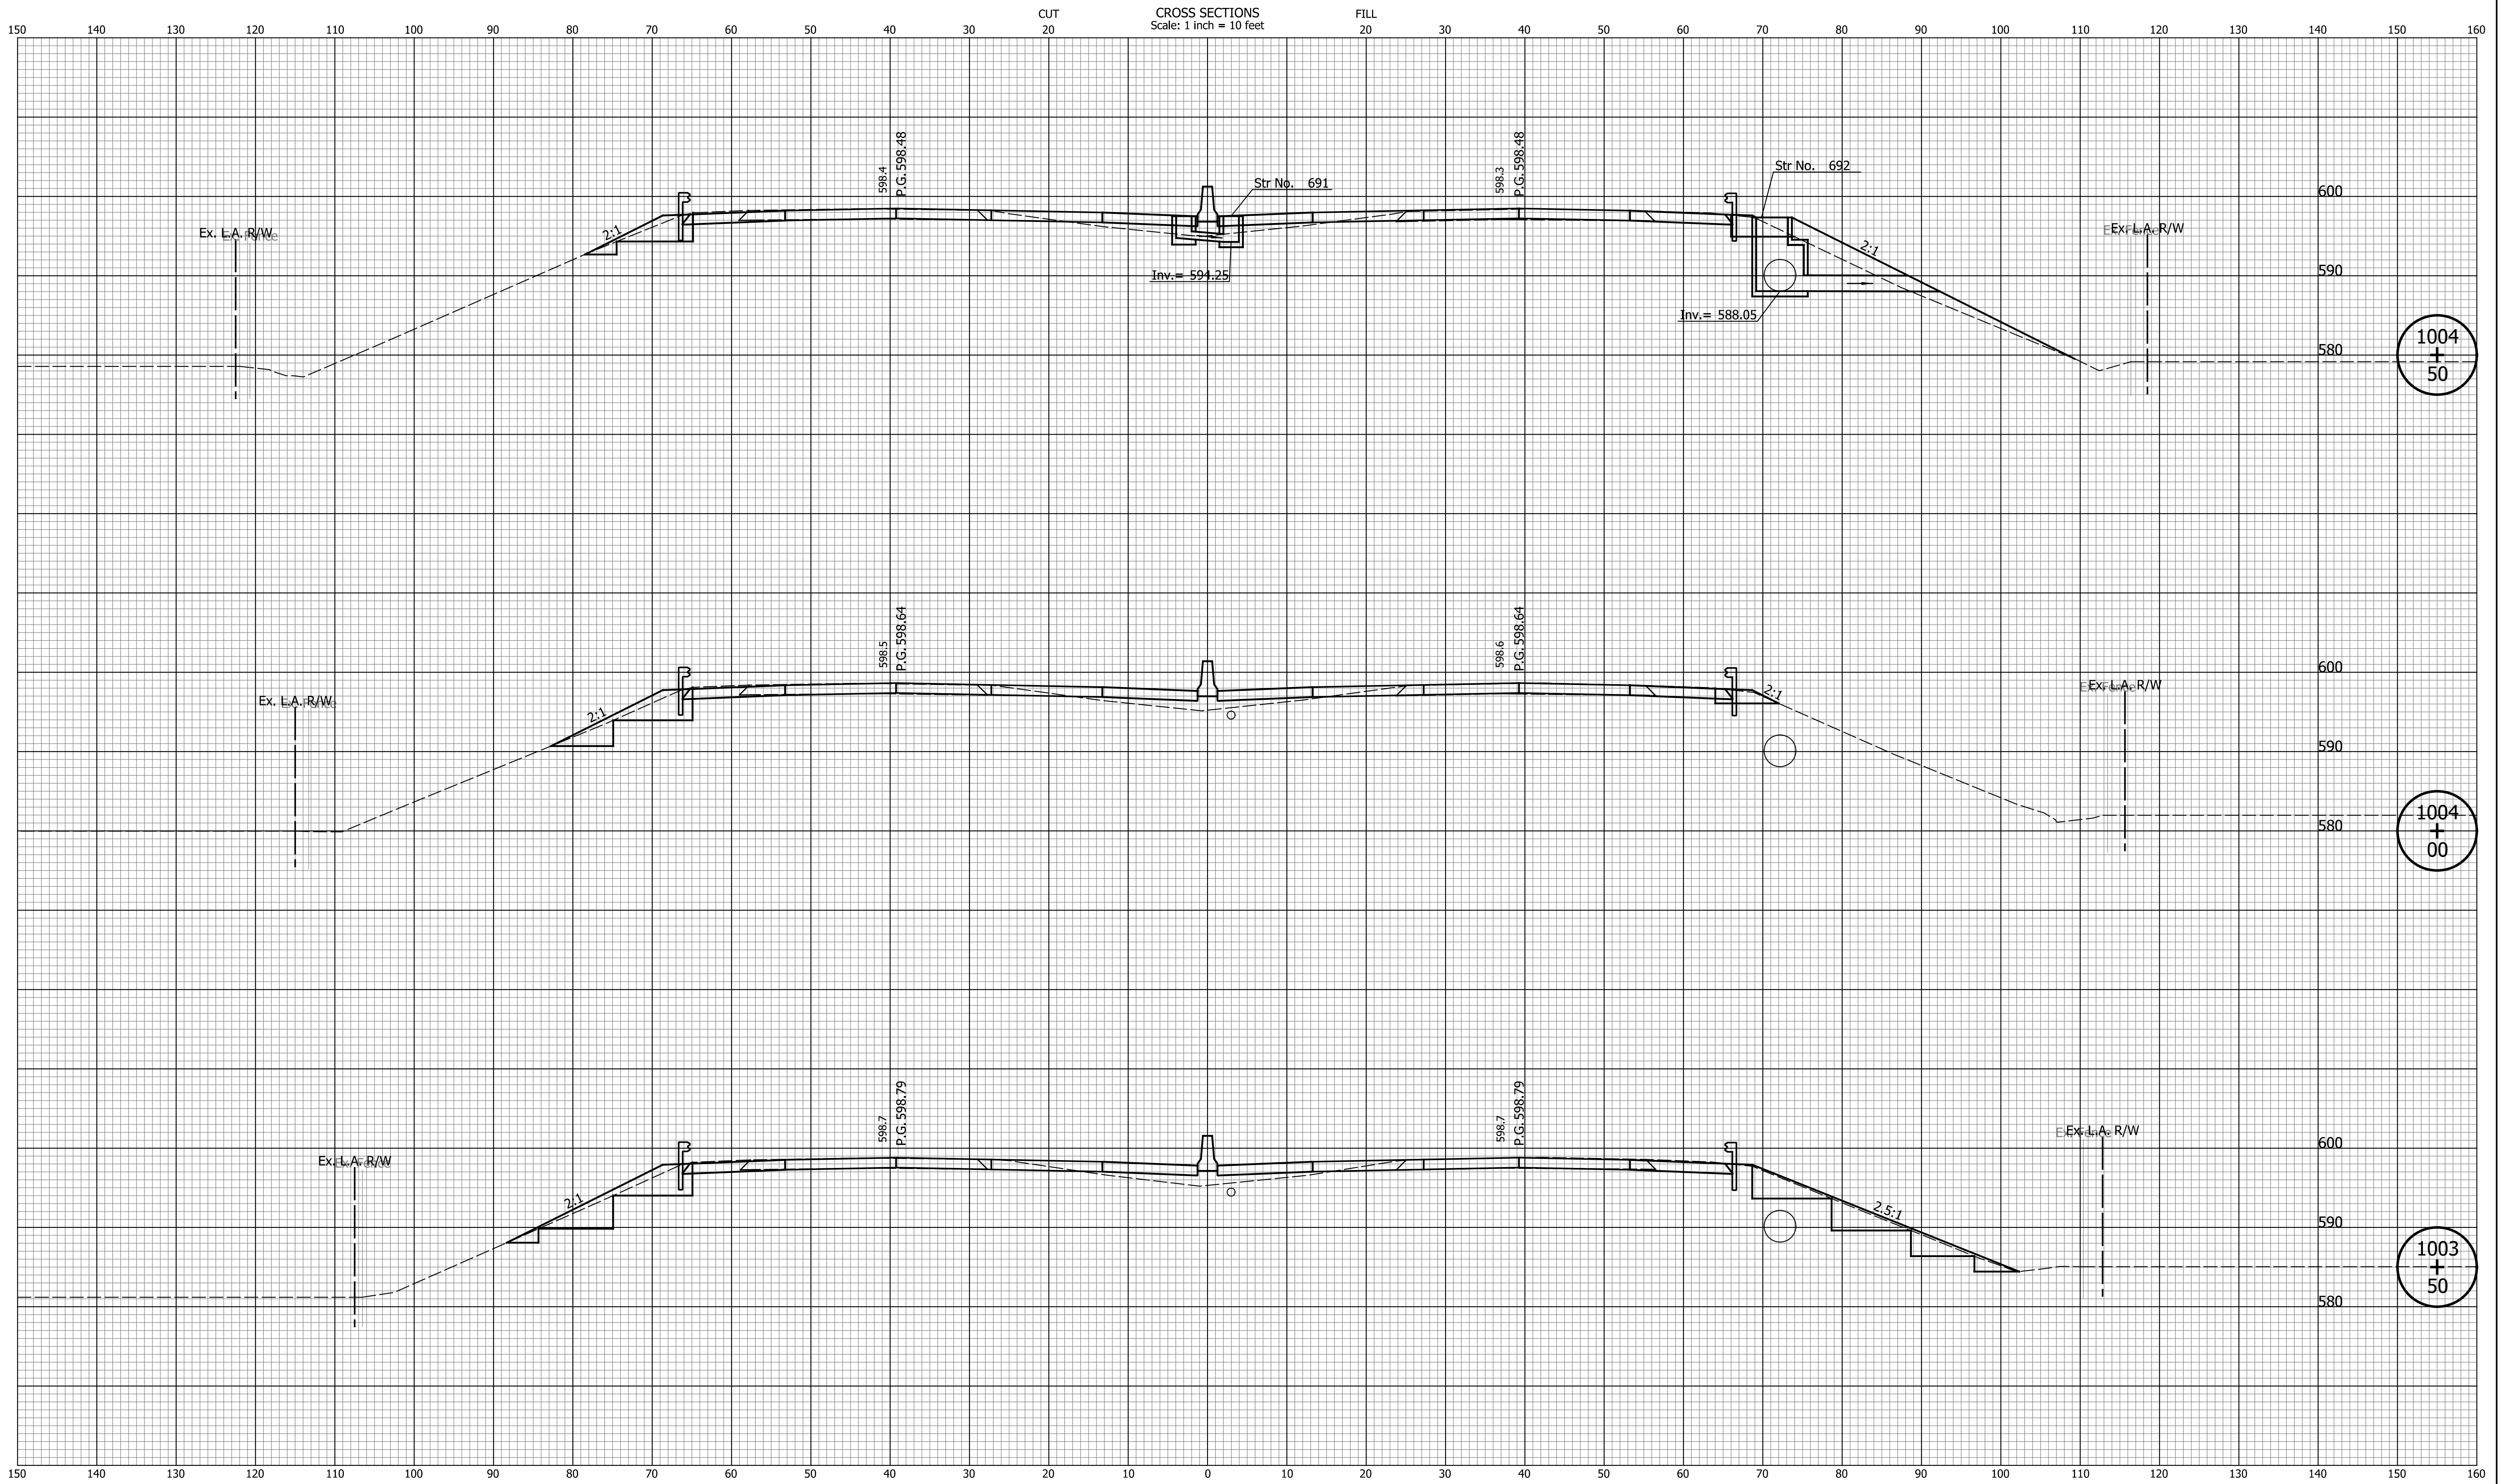


DATE	REVISION

RECOMMENDED FOR APPROVAL	DESIGN ENGINEER	MM/DD/20YY
DESIGNED: ZLM	DRAWN: BAD	DATE
CHECKED: CDH	CHECKED: PKW	

INDIANA
DEPARTMENT OF TRANSPORTATION

CROSS SECTIONS
LINE "Q"

HORIZONTAL SCALE	BRIDGE FILE
1" = 10'	N/A
VERTICAL SCALE	DESIGNATION
1" = 10'	1700135
SURVEY BOOK	SHEETS
N/A	207 of 241
CONTRACT	PROJECT
R-41529	1700135

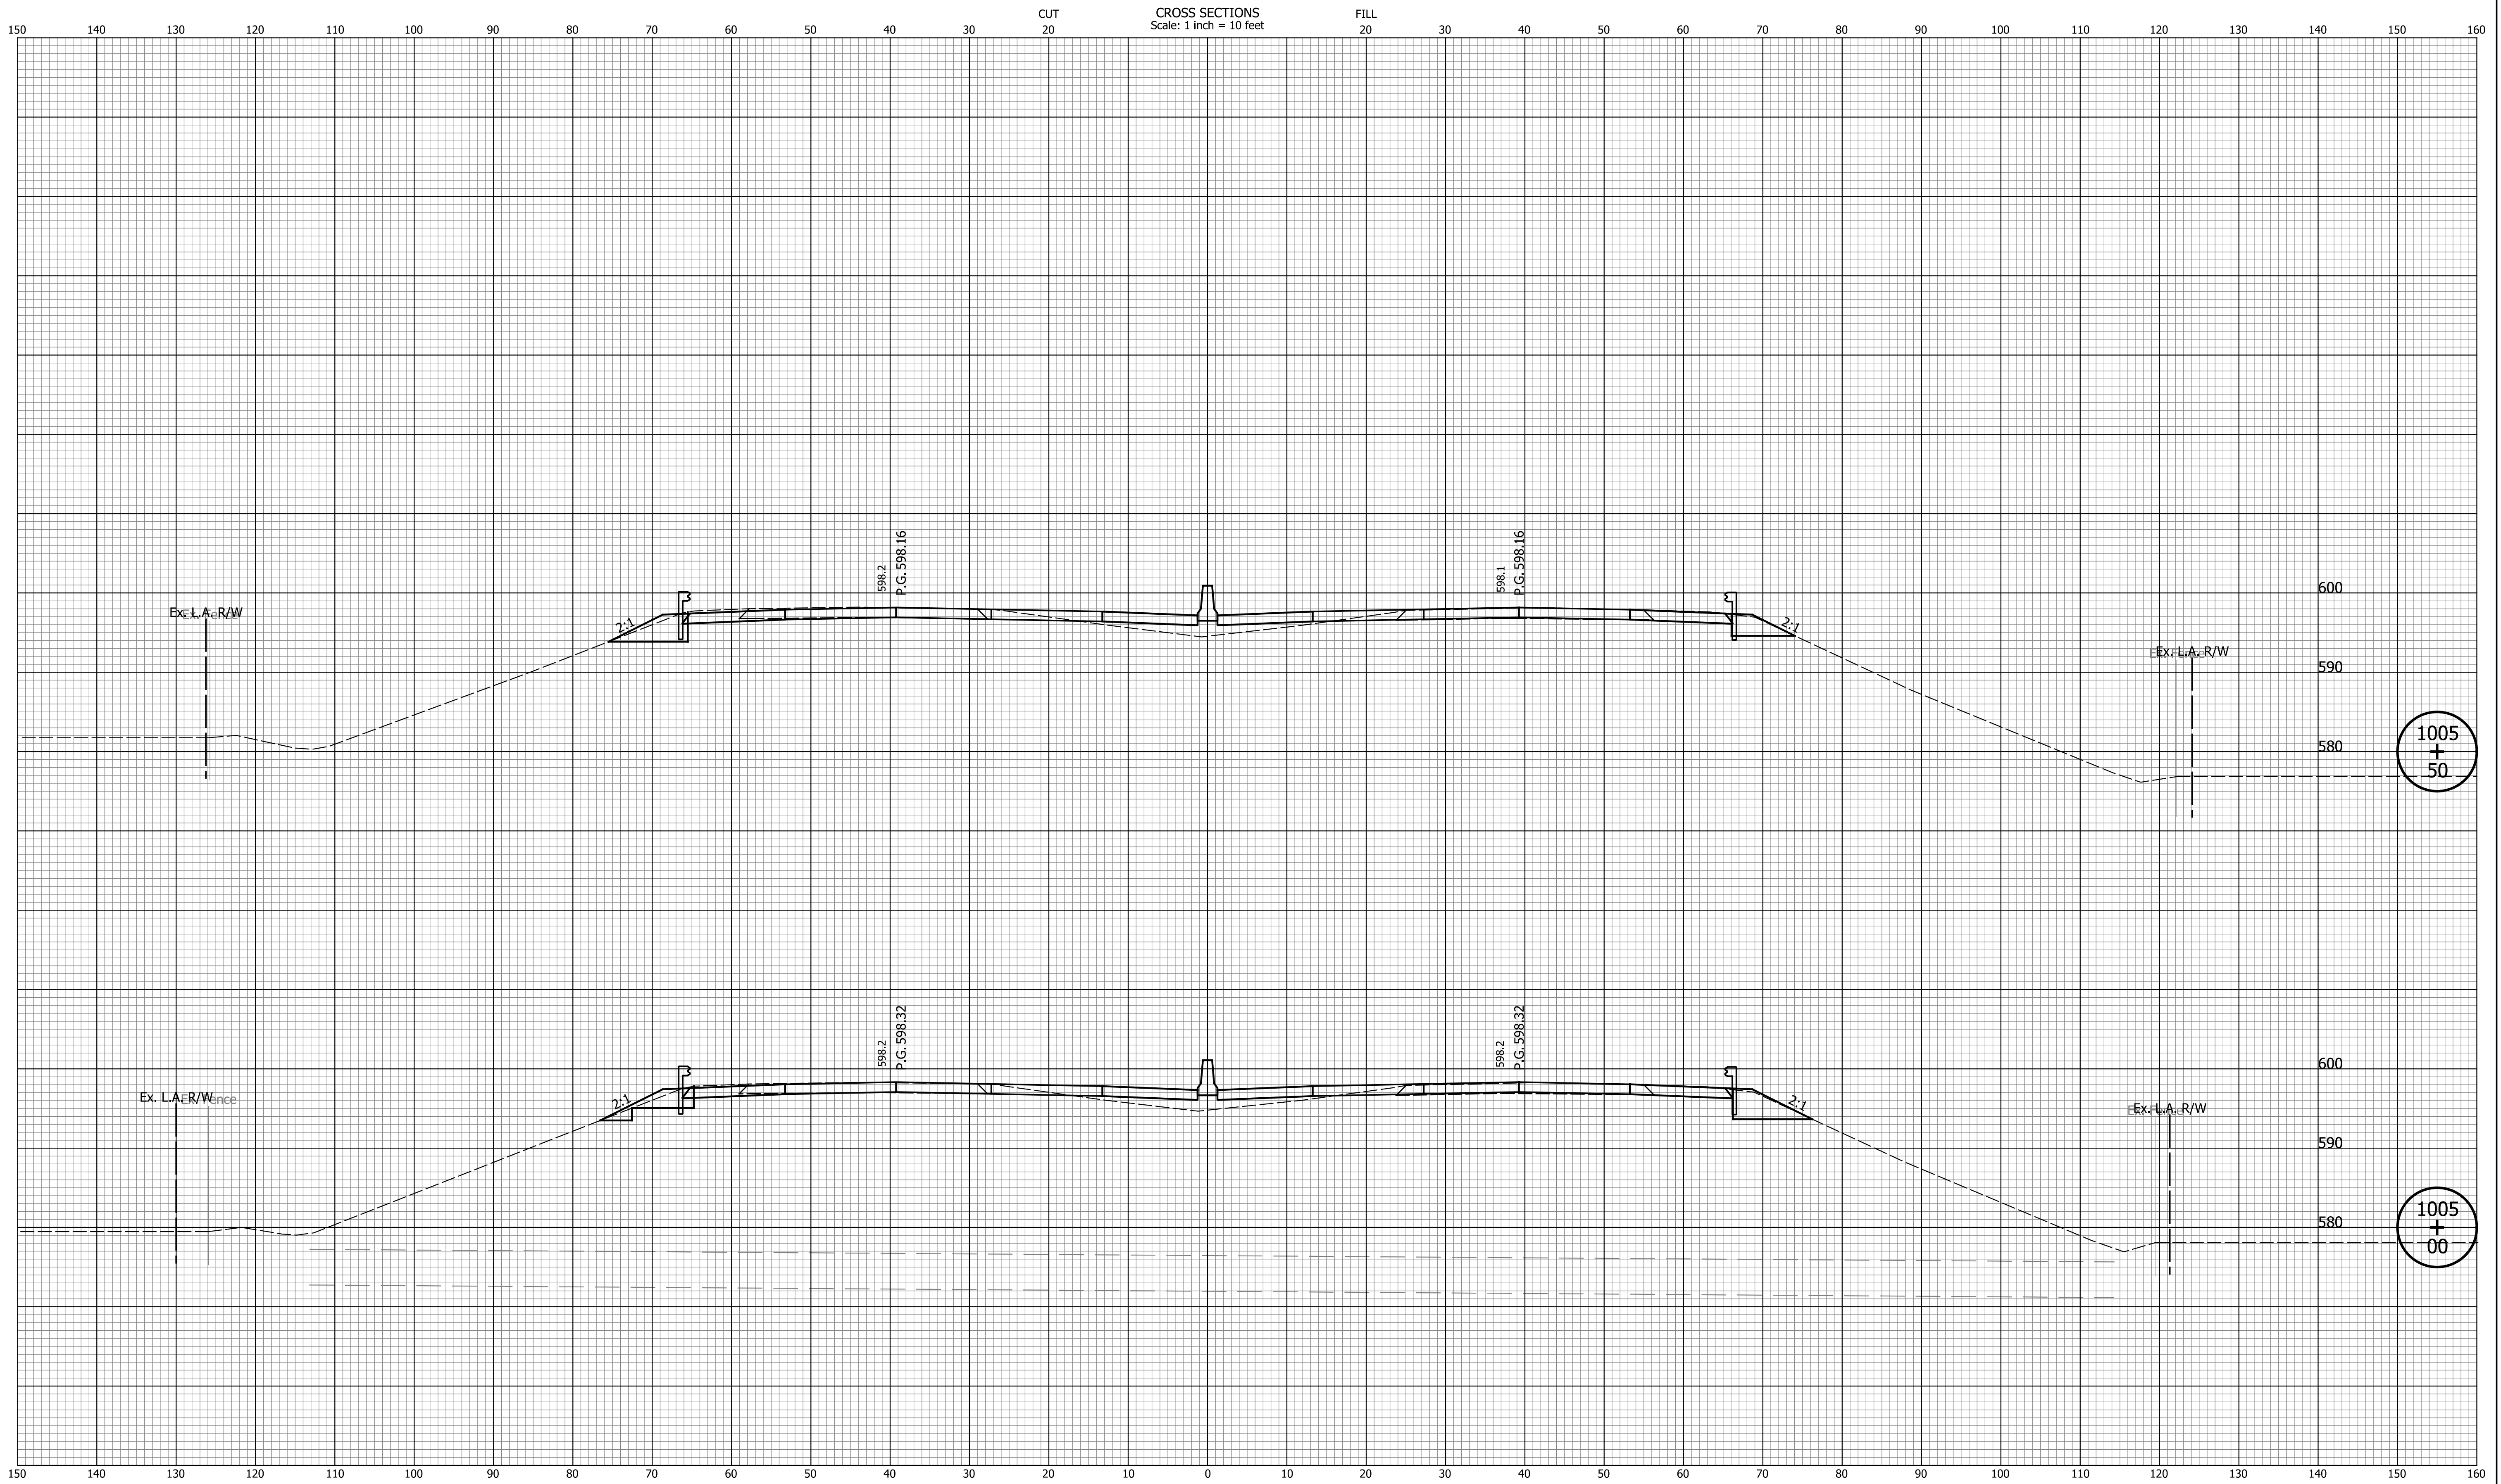


DATE	REVISION

RECOMMENDED FOR APPROVAL	DESIGN ENGINEER	MM/DD/20YY
DESIGNED: ZLM	DRAWN: BAD	DATE
CHECKED: CDH	CHECKED: PKW	

INDIANA
DEPARTMENT OF TRANSPORTATION

CROSS SECTIONS
LINE "Q"

HORIZONTAL SCALE	BRIDGE FILE
1" = 10'	N/A
VERTICAL SCALE	DESIGNATION
1" = 10'	1700135
SURVEY BOOK	SHEETS
N/A	208 of 241
CONTRACT	PROJECT
R-41529	1700135

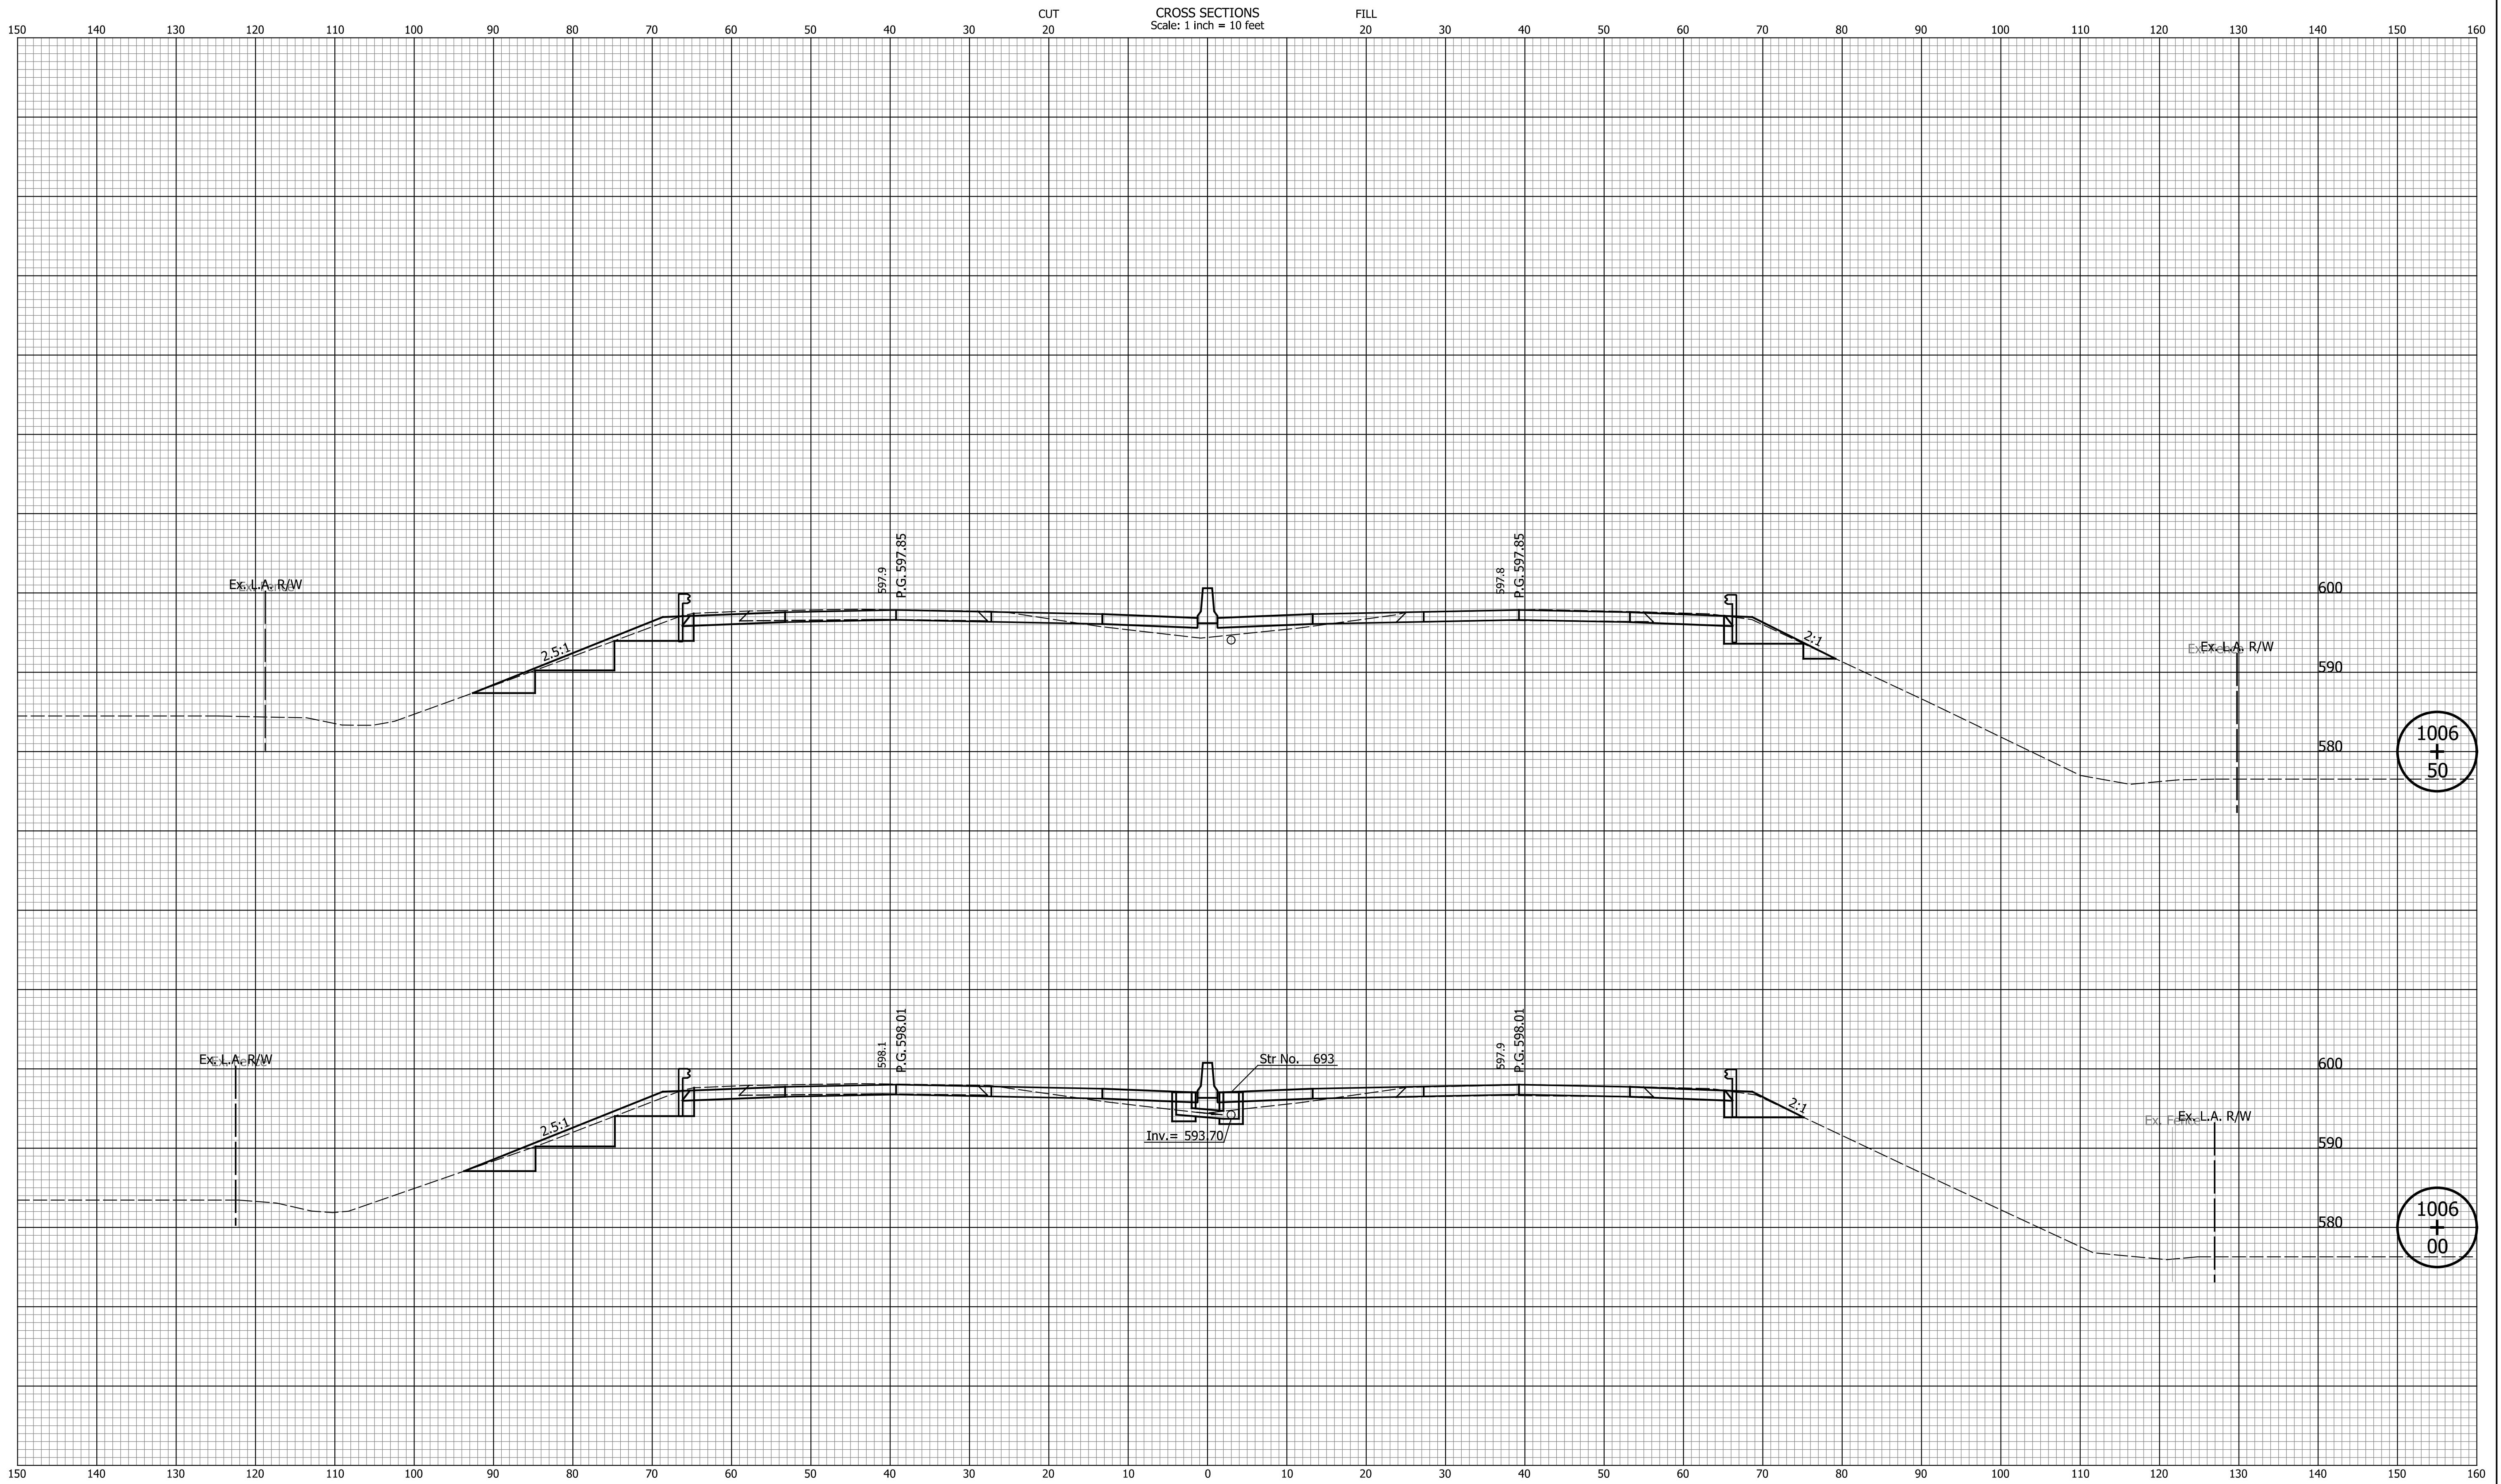


DATE	REVISION

RECOMMENDED FOR APPROVAL	DESIGN ENGINEER	MM/DD/20YY
DESIGNED: ZLM	DRAWN: BAD	DATE
CHECKED: CDH	CHECKED: PKW	

INDIANA
DEPARTMENT OF TRANSPORTATION

CROSS SECTIONS
LINE "Q"

HORIZONTAL SCALE	BRIDGE FILE
1" = 10'	N/A
VERTICAL SCALE	DESIGNATION
1" = 10'	1700135
SURVEY BOOK	SHEETS
N/A	209 of 241
CONTRACT	PROJECT
R-41529	1700135

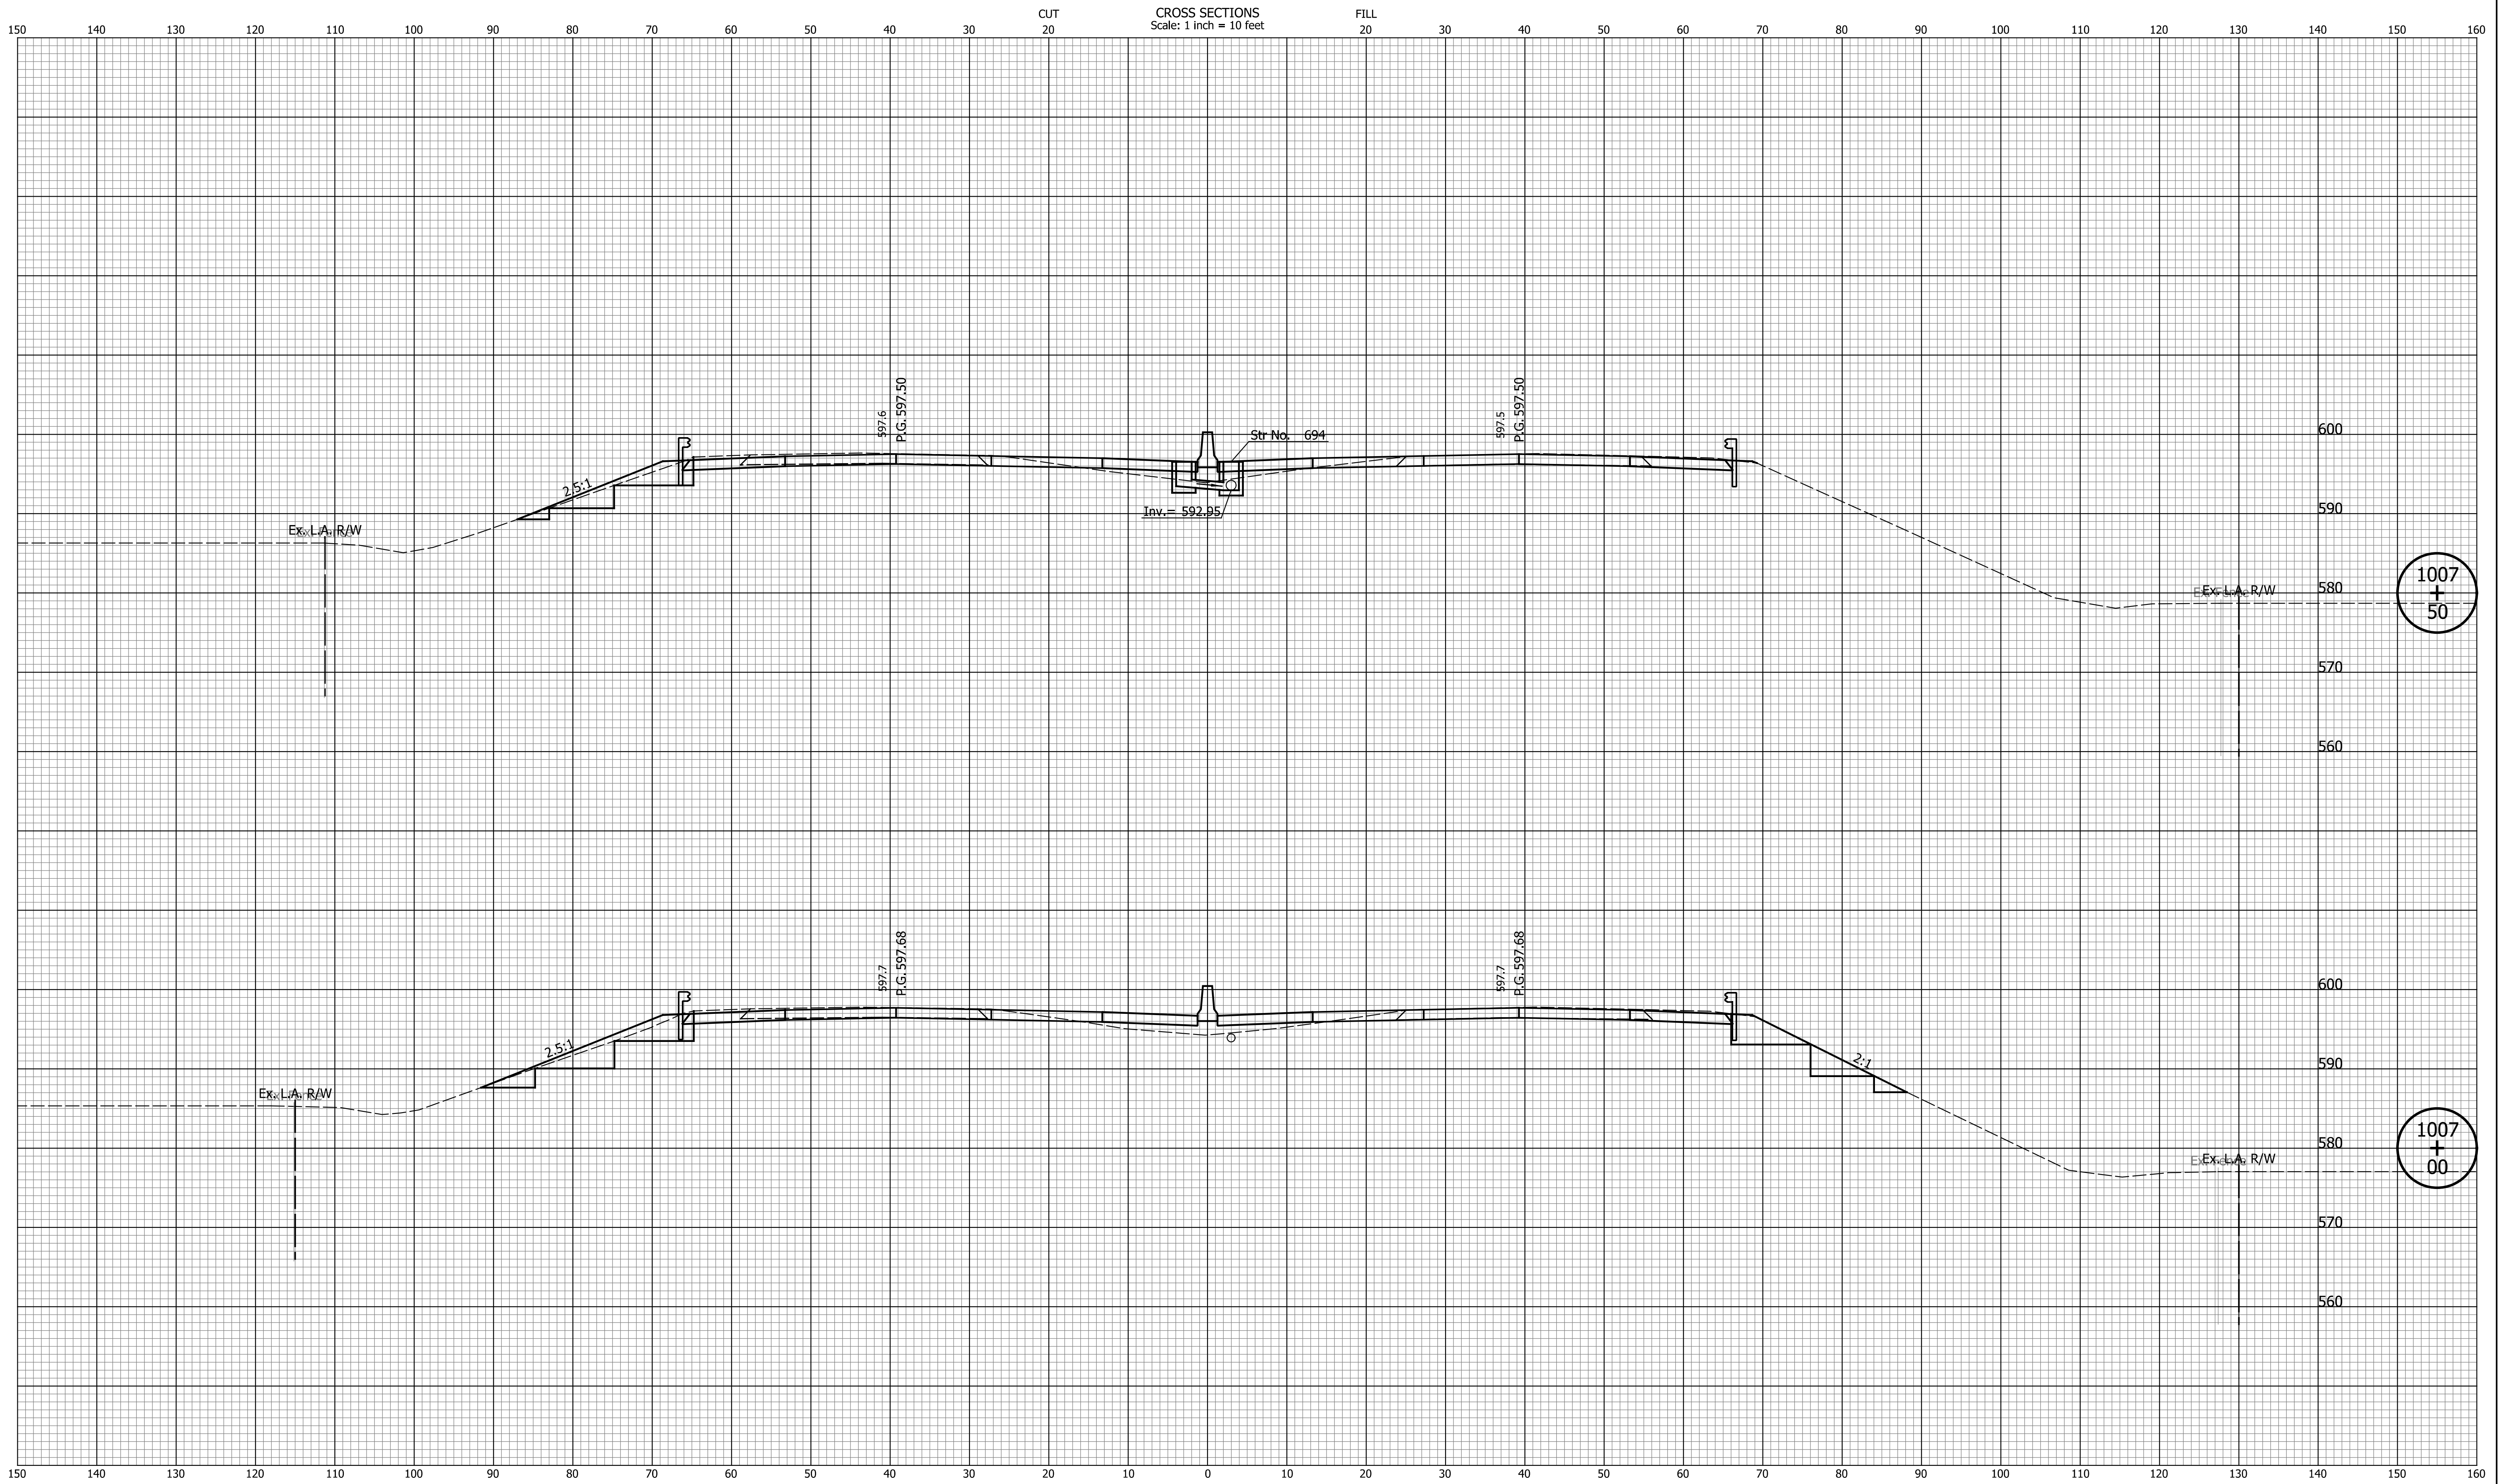


DATE	REVISION

RECOMMENDED FOR APPROVAL	DESIGN ENGINEER	MM/DD/20YY
DESIGNED: ZLM	DRAWN: BAD	DATE
CHECKED: CDH	CHECKED: PKW	

INDIANA
DEPARTMENT OF TRANSPORTATION

CROSS SECTIONS
LINE "Q"

HORIZONTAL SCALE	BRIDGE FILE
1" = 10'	N/A
VERTICAL SCALE	DESIGNATION
1" = 10'	1700135
SURVEY BOOK	SHEETS
N/A	210 of 241
CONTRACT	PROJECT
R-41529	1700135

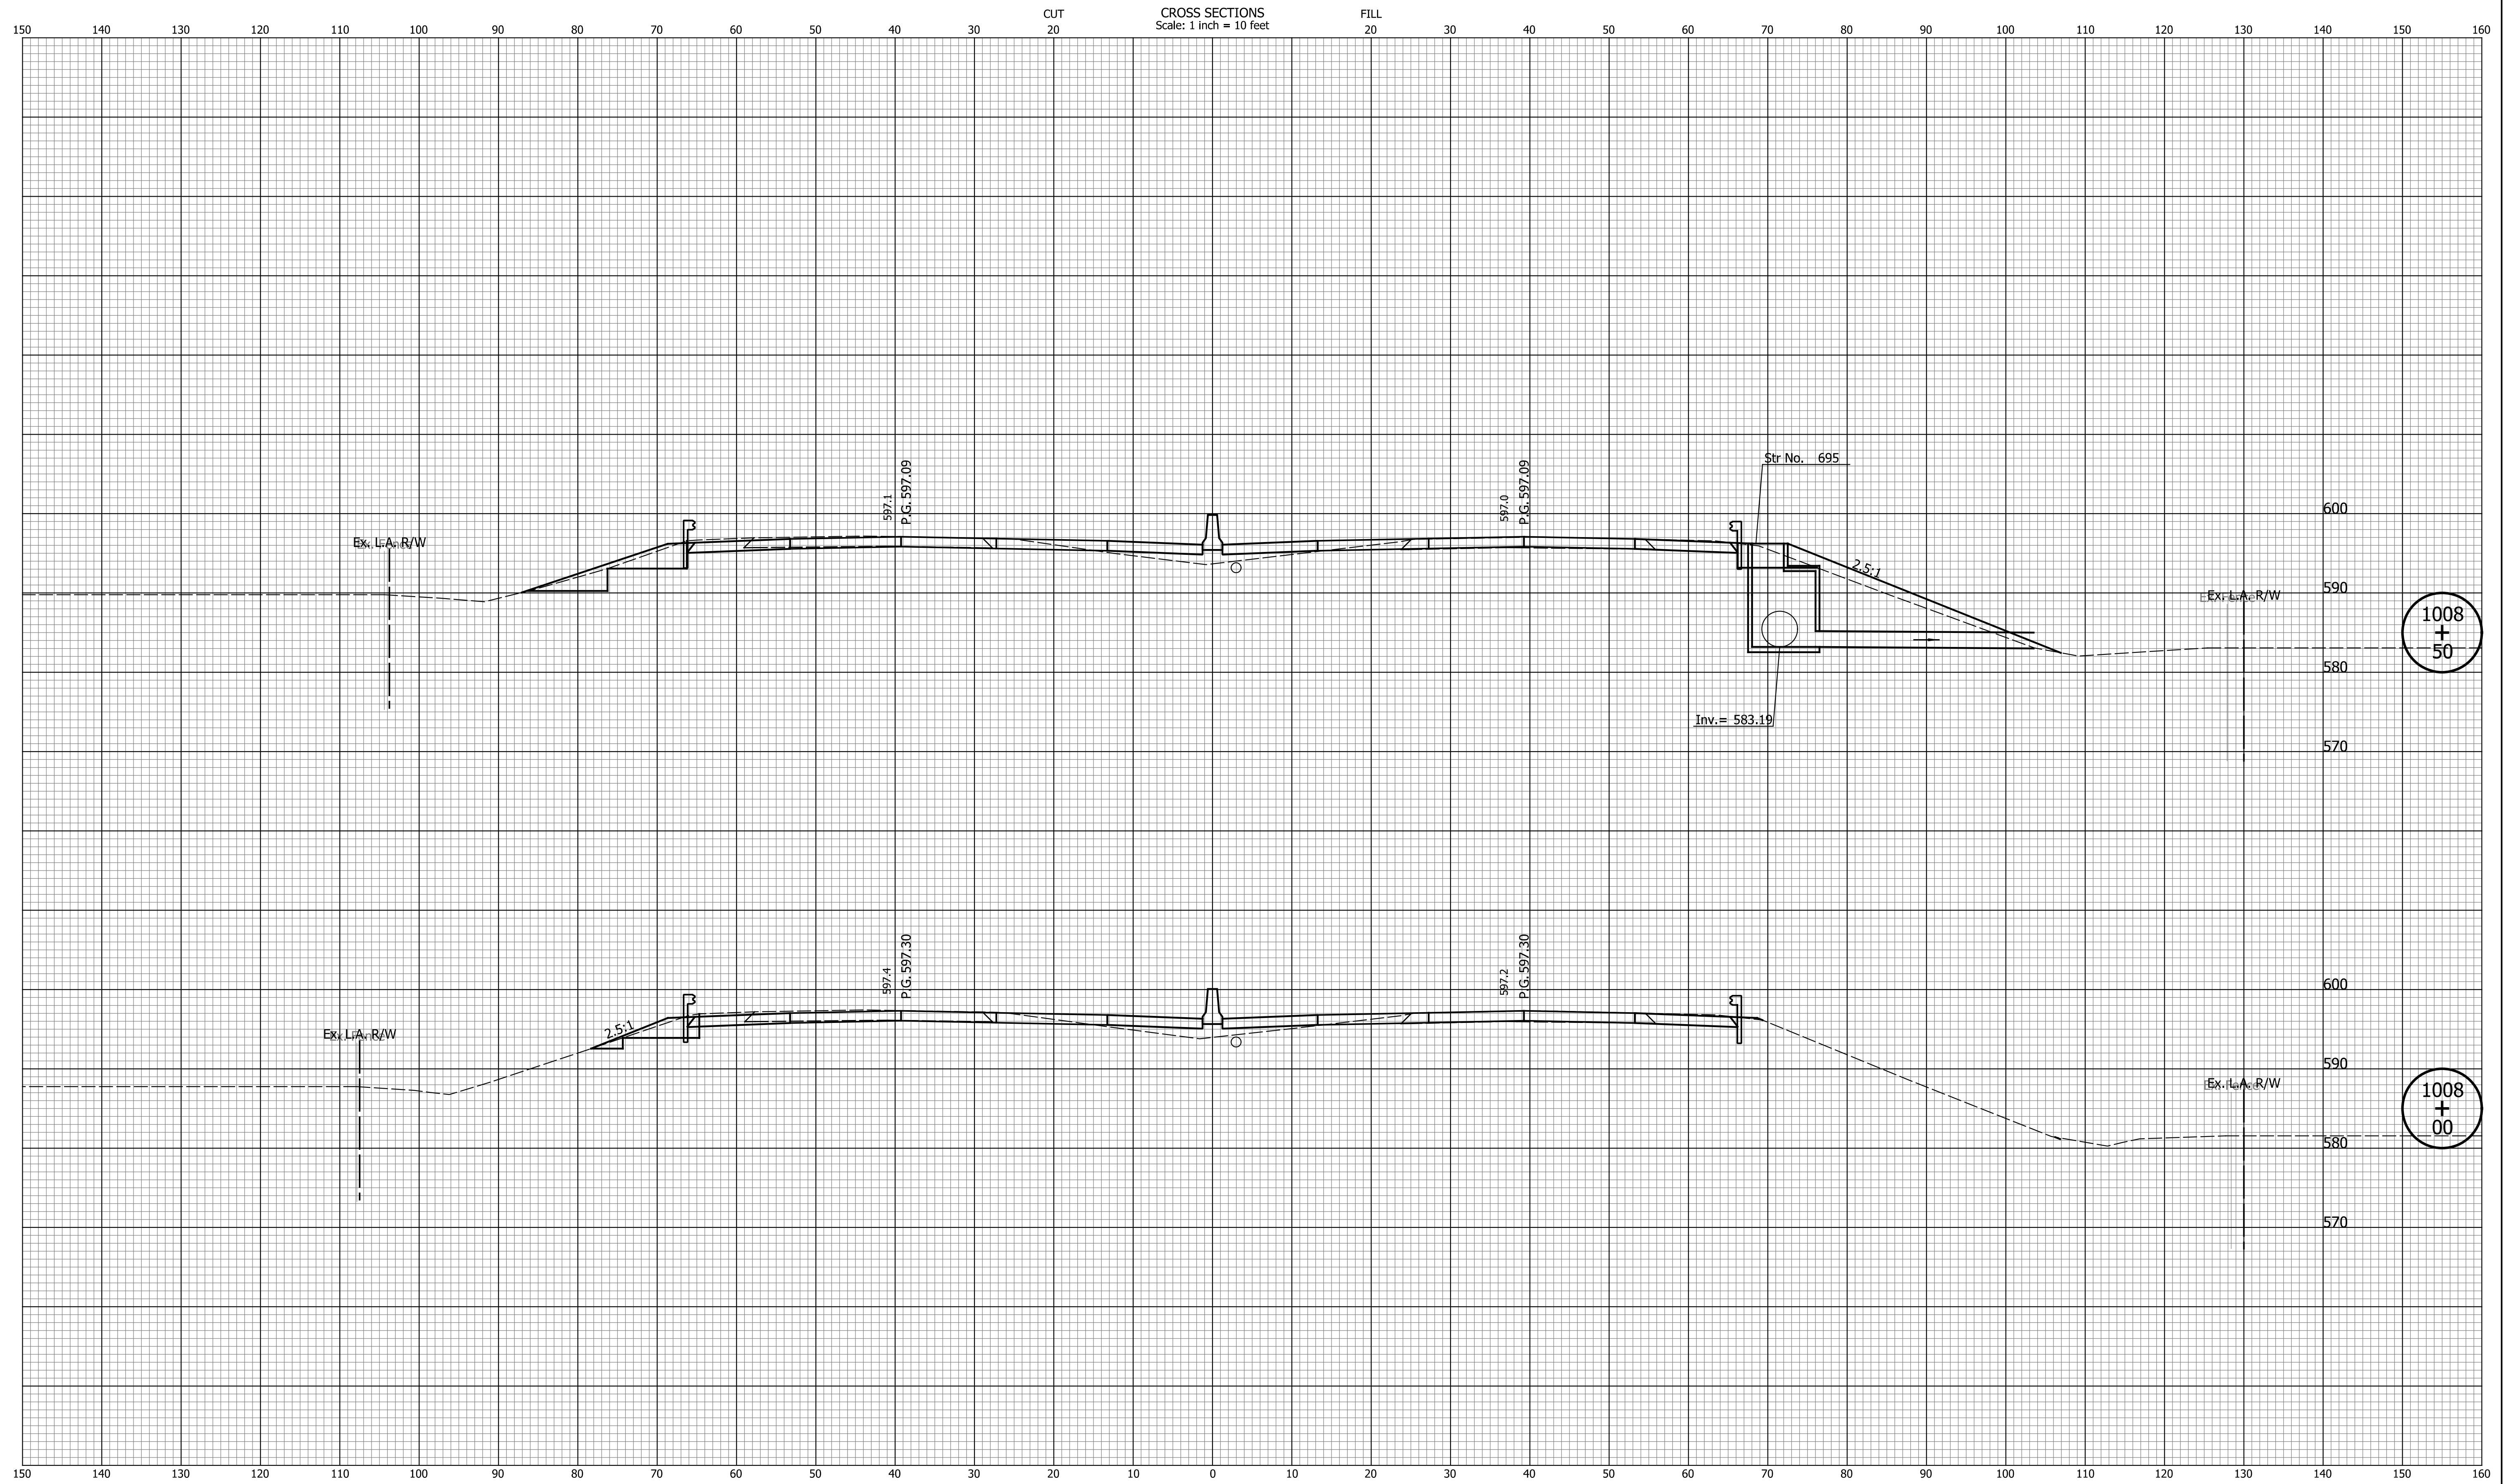


DATE	REVISION

RECOMMENDED FOR APPROVAL	DESIGN ENGINEER	MM/DD/20YY	DATE
DESIGNED: ZLM	DRAWN: BAD		
CHECKED: CDH	CHECKED: PKW		

INDIANA
DEPARTMENT OF TRANSPORTATION

CROSS SECTIONS
LINE "Q"

HORIZONTAL SCALE	BRIDGE FILE
1" = 10'	N/A
VERTICAL SCALE	DESIGNATION
1" = 10'	1700135
SURVEY BOOK	SHEETS
N/A	211 of 241
CONTRACT	PROJECT
R-41529	1700135

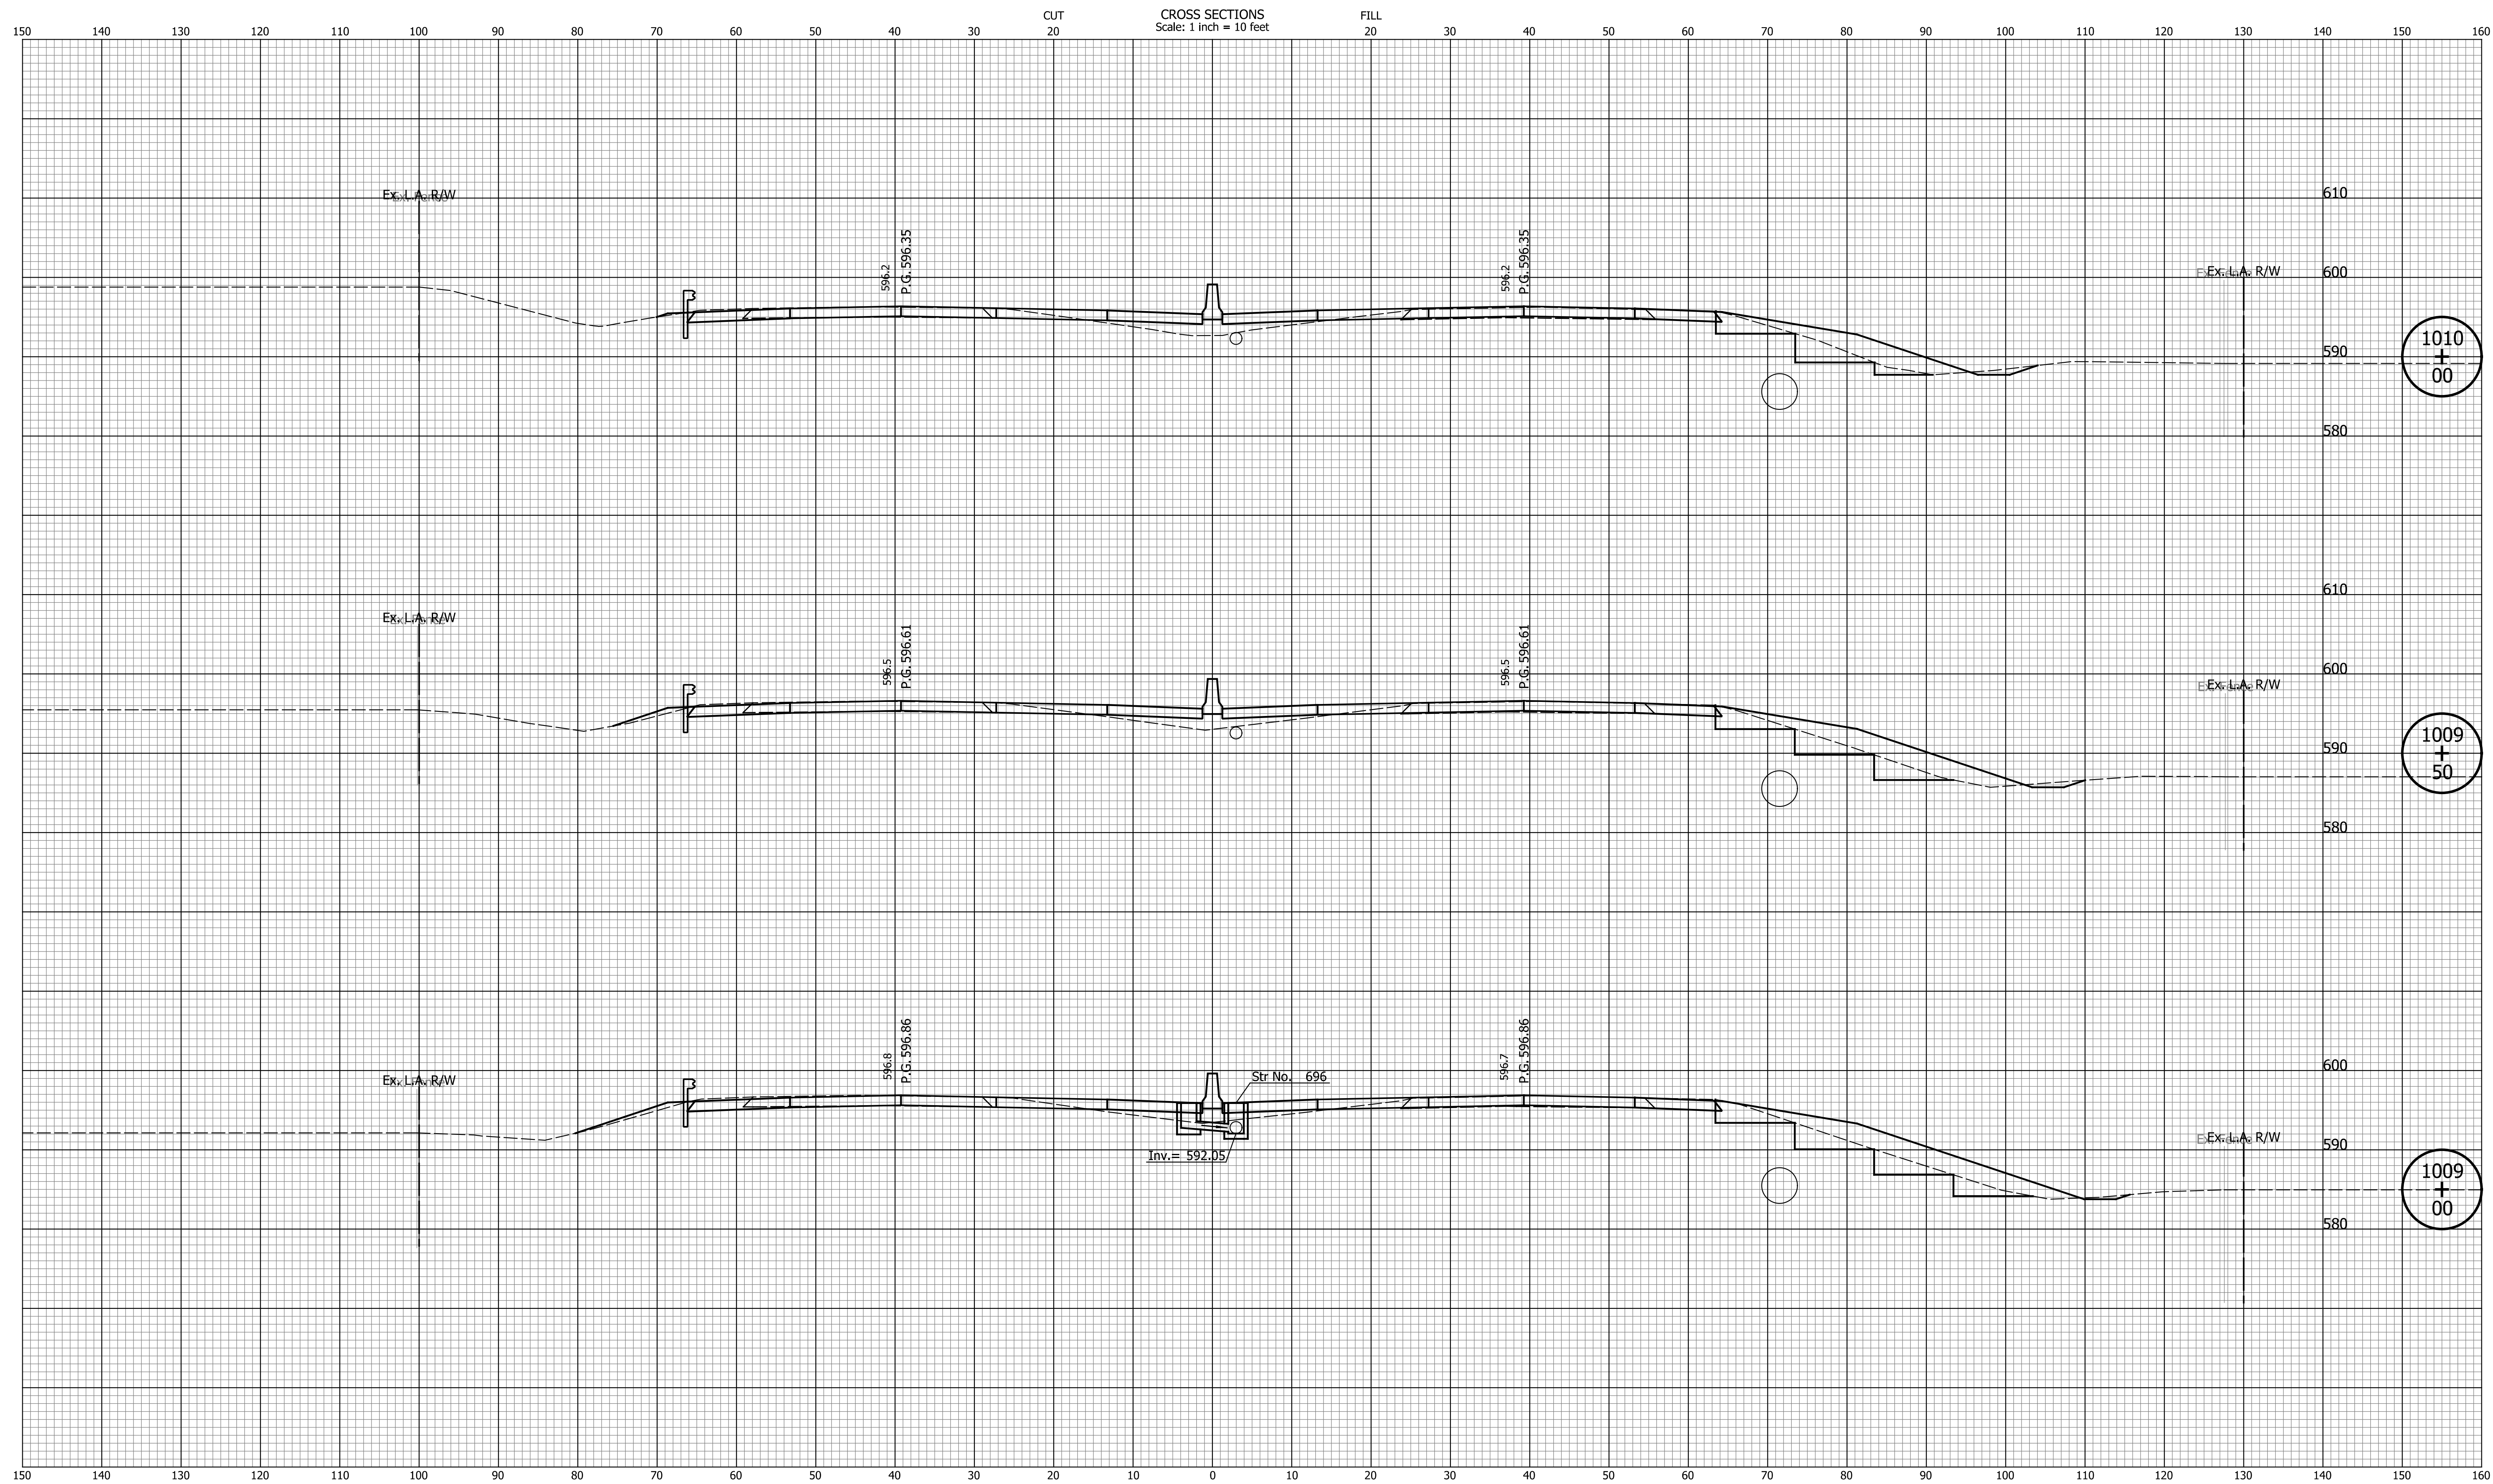

DATE	REVISION


RECOMMENDED FOR APPROVAL	DESIGN ENGINEER	MM/DD/20YY	DATE
DESIGNED: ZLM	DRAWN: BAD		
CHECKED: CDH	CHECKED: PKW		

INDIANA
DEPARTMENT OF TRANSPORTATION

CROSS SECTIONS
LINE "Q"

HORIZONTAL SCALE	BRIDGE FILE
1" = 10'	N/A
VERTICAL SCALE	DESIGNATION
1" = 10'	1700135
SURVEY BOOK	SHEETS
N/A	212 of 241
CONTRACT	PROJECT
R-41529	1700135

Indiana State

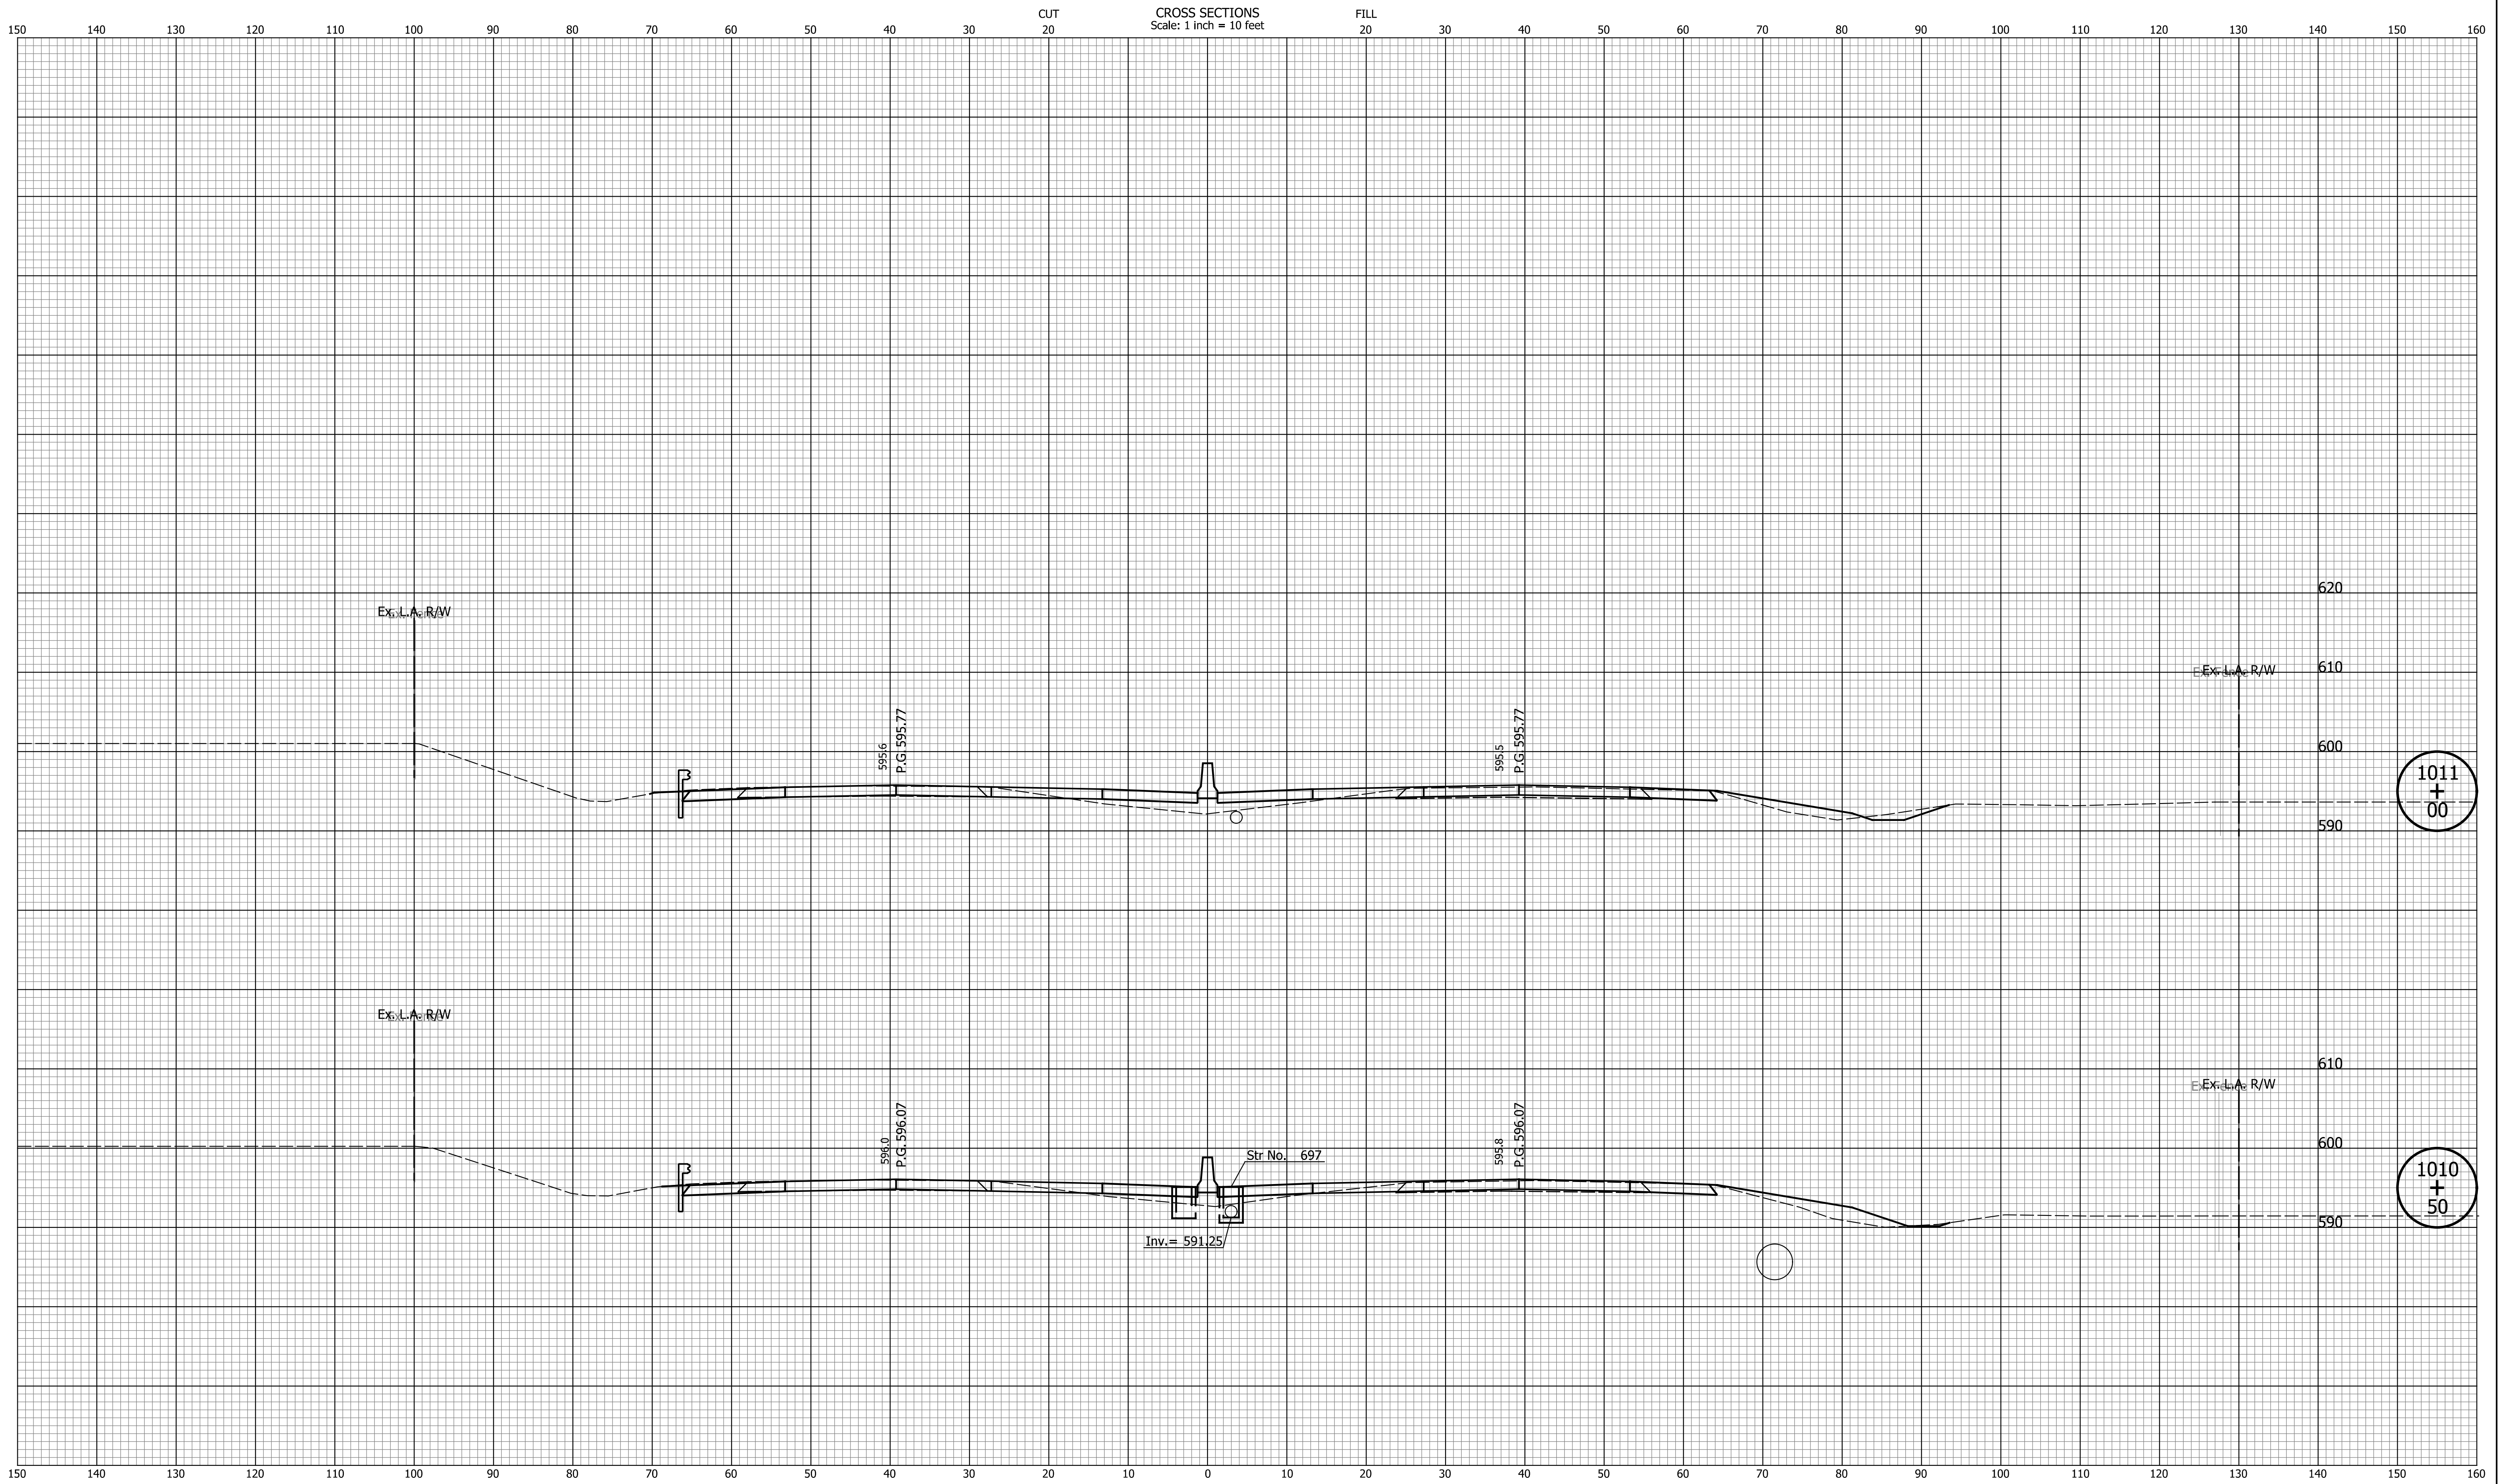


DATE	REVISION

RECOMMENDED FOR APPROVAL	DESIGN ENGINEER	MM/DD/20YY	DATE
DESIGNED: ZLM	DRAWN: BAD		
CHECKED: CDH	CHECKED: PKW		

INDIANA
DEPARTMENT OF TRANSPORTATION

CROSS SECTIONS
LINE "Q"

HORIZONTAL SCALE	BRIDGE FILE
1" = 10'	N/A
VERTICAL SCALE	DESIGNATION
1" = 10'	1700135
SURVEY BOOK	SHEETS
N/A	213 of 241
CONTRACT	PROJECT
R-41529	1700135

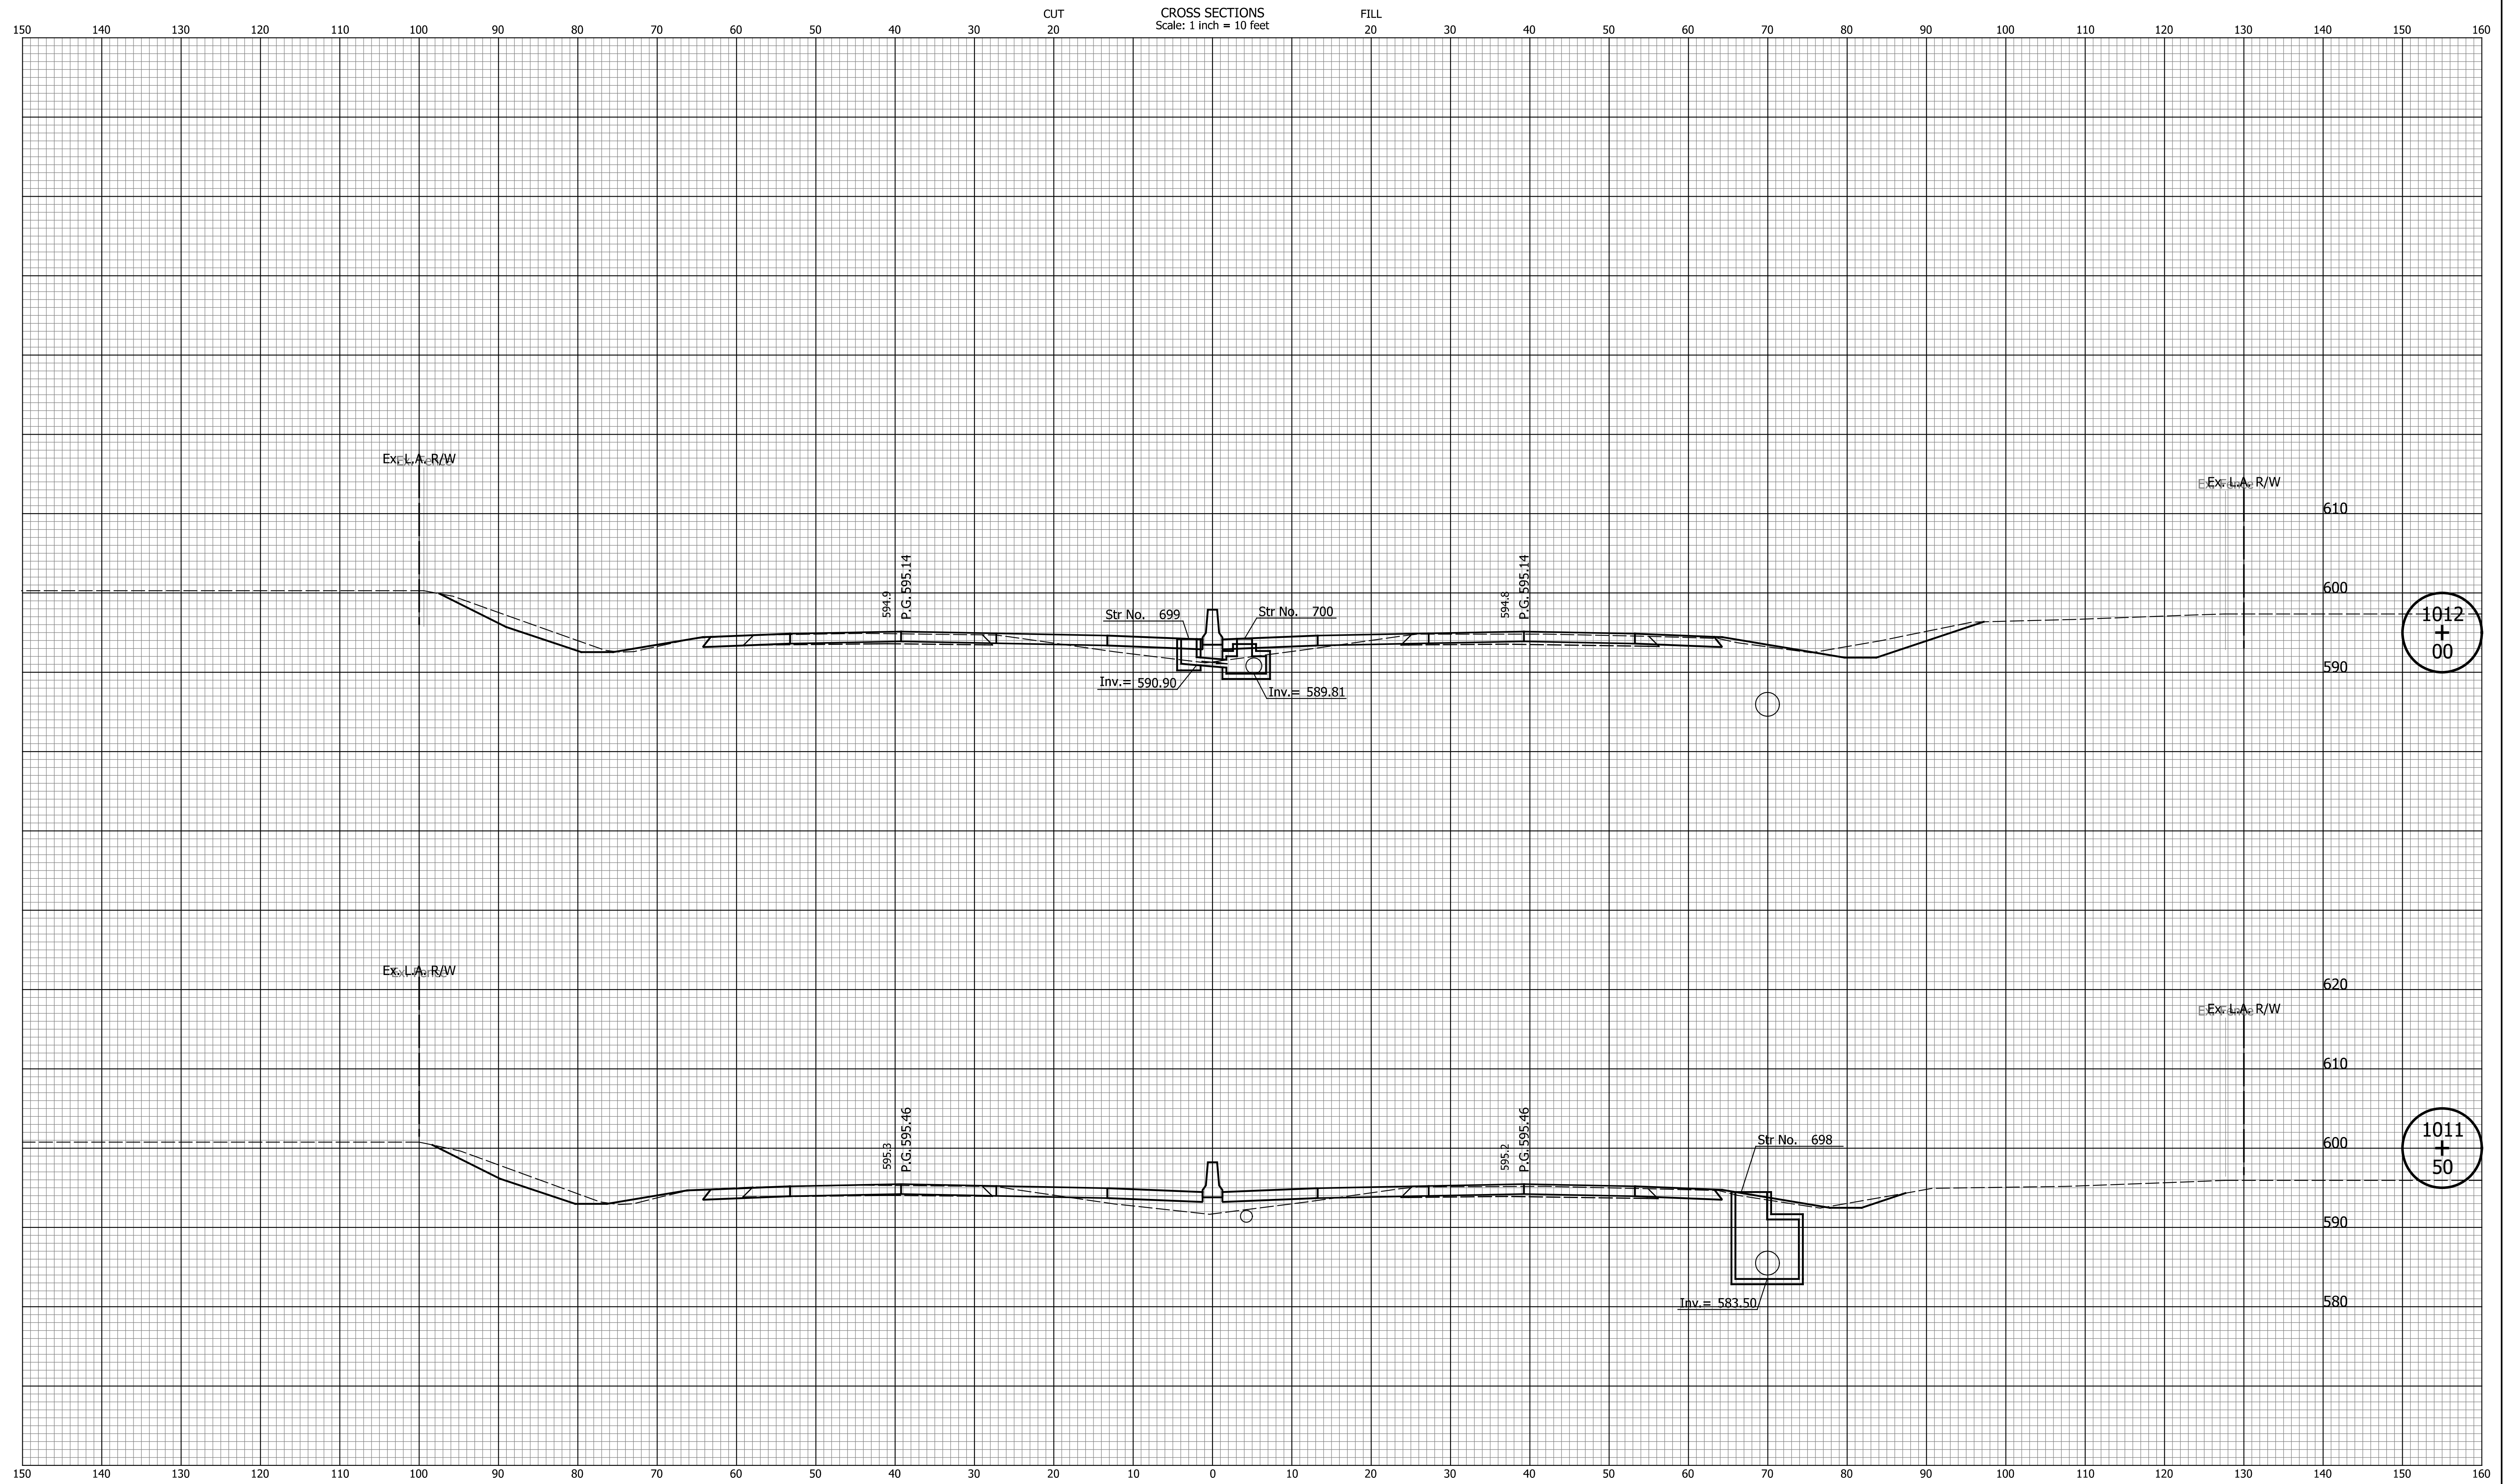

1012
+
00

1011
+
50


DATE	REVISION

RECOMMENDED FOR APPROVAL	DESIGN ENGINEER	MM/DD/20YY	DATE
DESIGNED: ZLM	DRAWN: BAD		
CHECKED: CDH	CHECKED: PKW		

INDIANA
DEPARTMENT OF TRANSPORTATION

CROSS SECTIONS
LINE "Q"

HORIZONTAL SCALE	BRIDGE FILE
1" = 10'	N/A
VERTICAL SCALE	DESIGNATION
1" = 10'	1700135
SURVEY BOOK	SHEETS
N/A	214 of 241
CONTRACT	PROJECT
R-41529	1700135

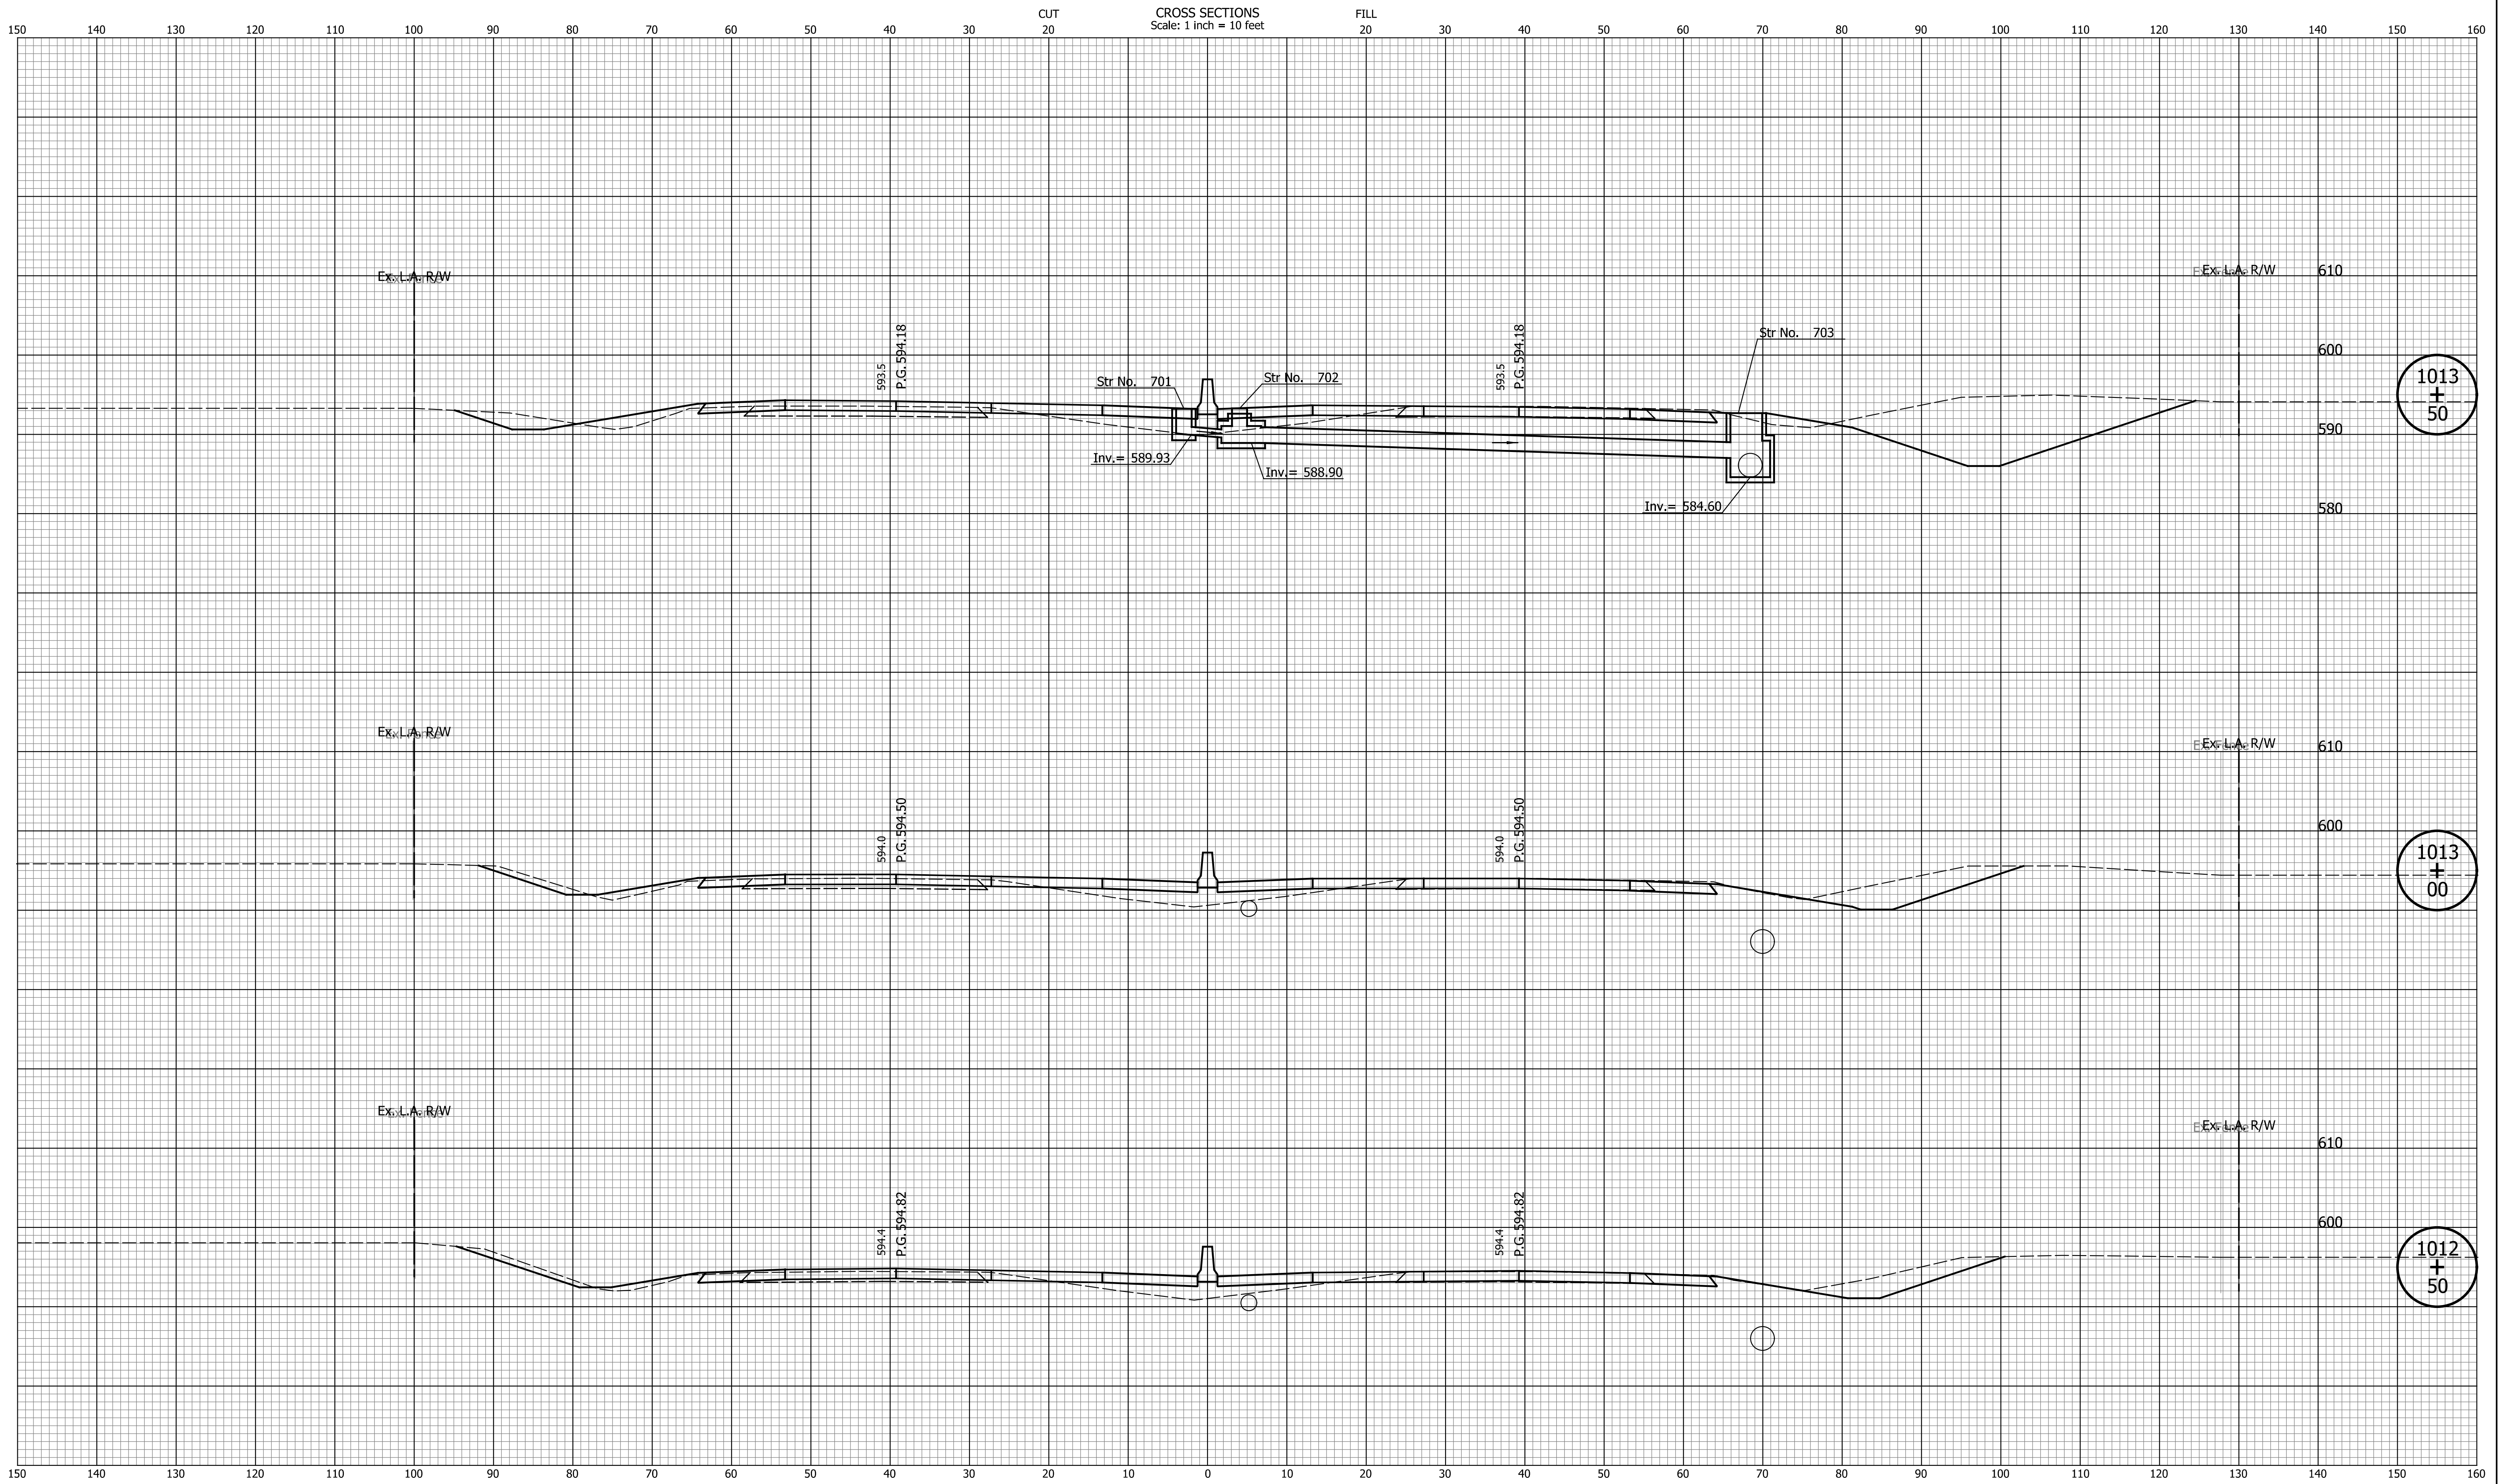


DATE	REVISION

RECOMMENDED FOR APPROVAL	DESIGN ENGINEER	MM/DD/20YY
DESIGNED: ZLM	DRAWN: BAD	DATE
CHECKED: CDH	CHECKED: PKW	

INDIANA
DEPARTMENT OF TRANSPORTATION

CROSS SECTIONS
LINE "Q"

HORIZONTAL SCALE	BRIDGE FILE
1" = 10'	N/A
VERTICAL SCALE	DESIGNATION
1" = 10'	1700135
SURVEY BOOK	SHEETS
N/A	215 of 241
CONTRACT	PROJECT
R-41529	1700135

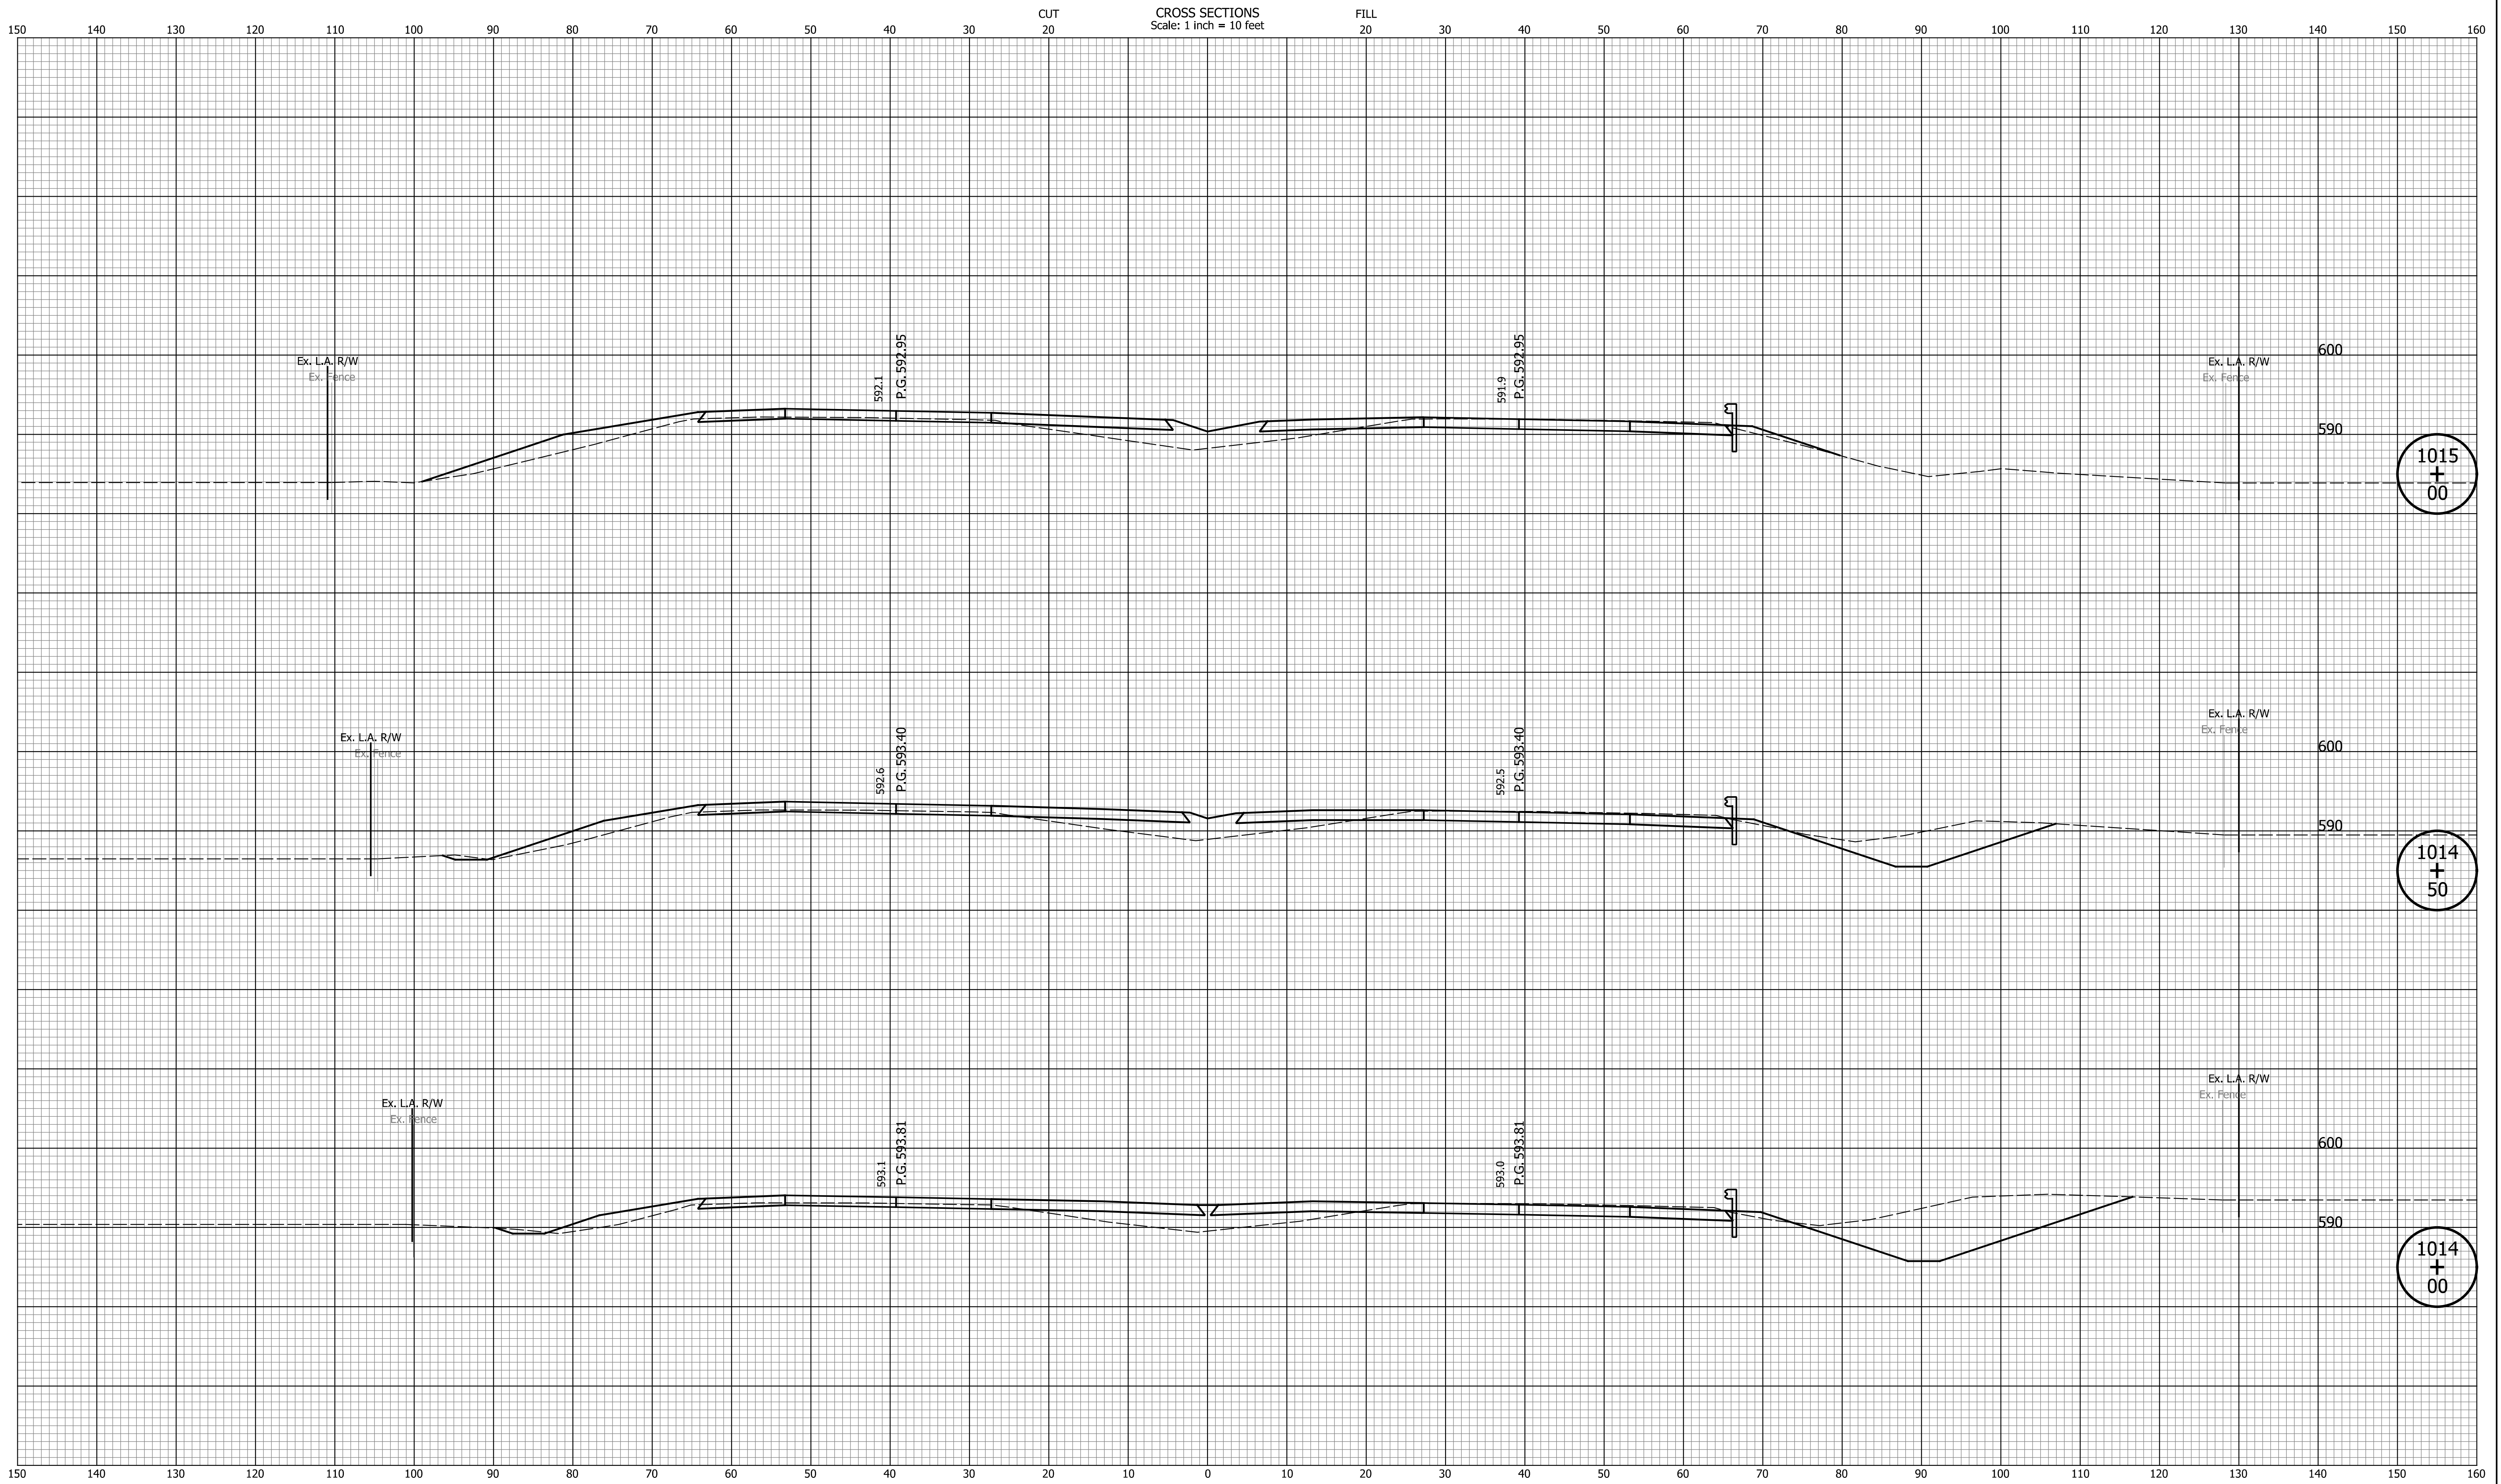


DATE	REVISION

RECOMMENDED FOR APPROVAL	DESIGN ENGINEER	MM/DD/20YY
DESIGNED: ZLM	DRAWN: BAD	DATE
CHECKED: CDH	CHECKED: PKW	

INDIANA
DEPARTMENT OF TRANSPORTATION

CROSS SECTIONS
LINE "Q"

HORIZONTAL SCALE	BRIDGE FILE
1" = 10'	N/A
VERTICAL SCALE	DESIGNATION
1" = 10'	1700135
SURVEY BOOK	SHEETS
N/A	216 of 241
CONTRACT	PROJECT
R-41529	1700135

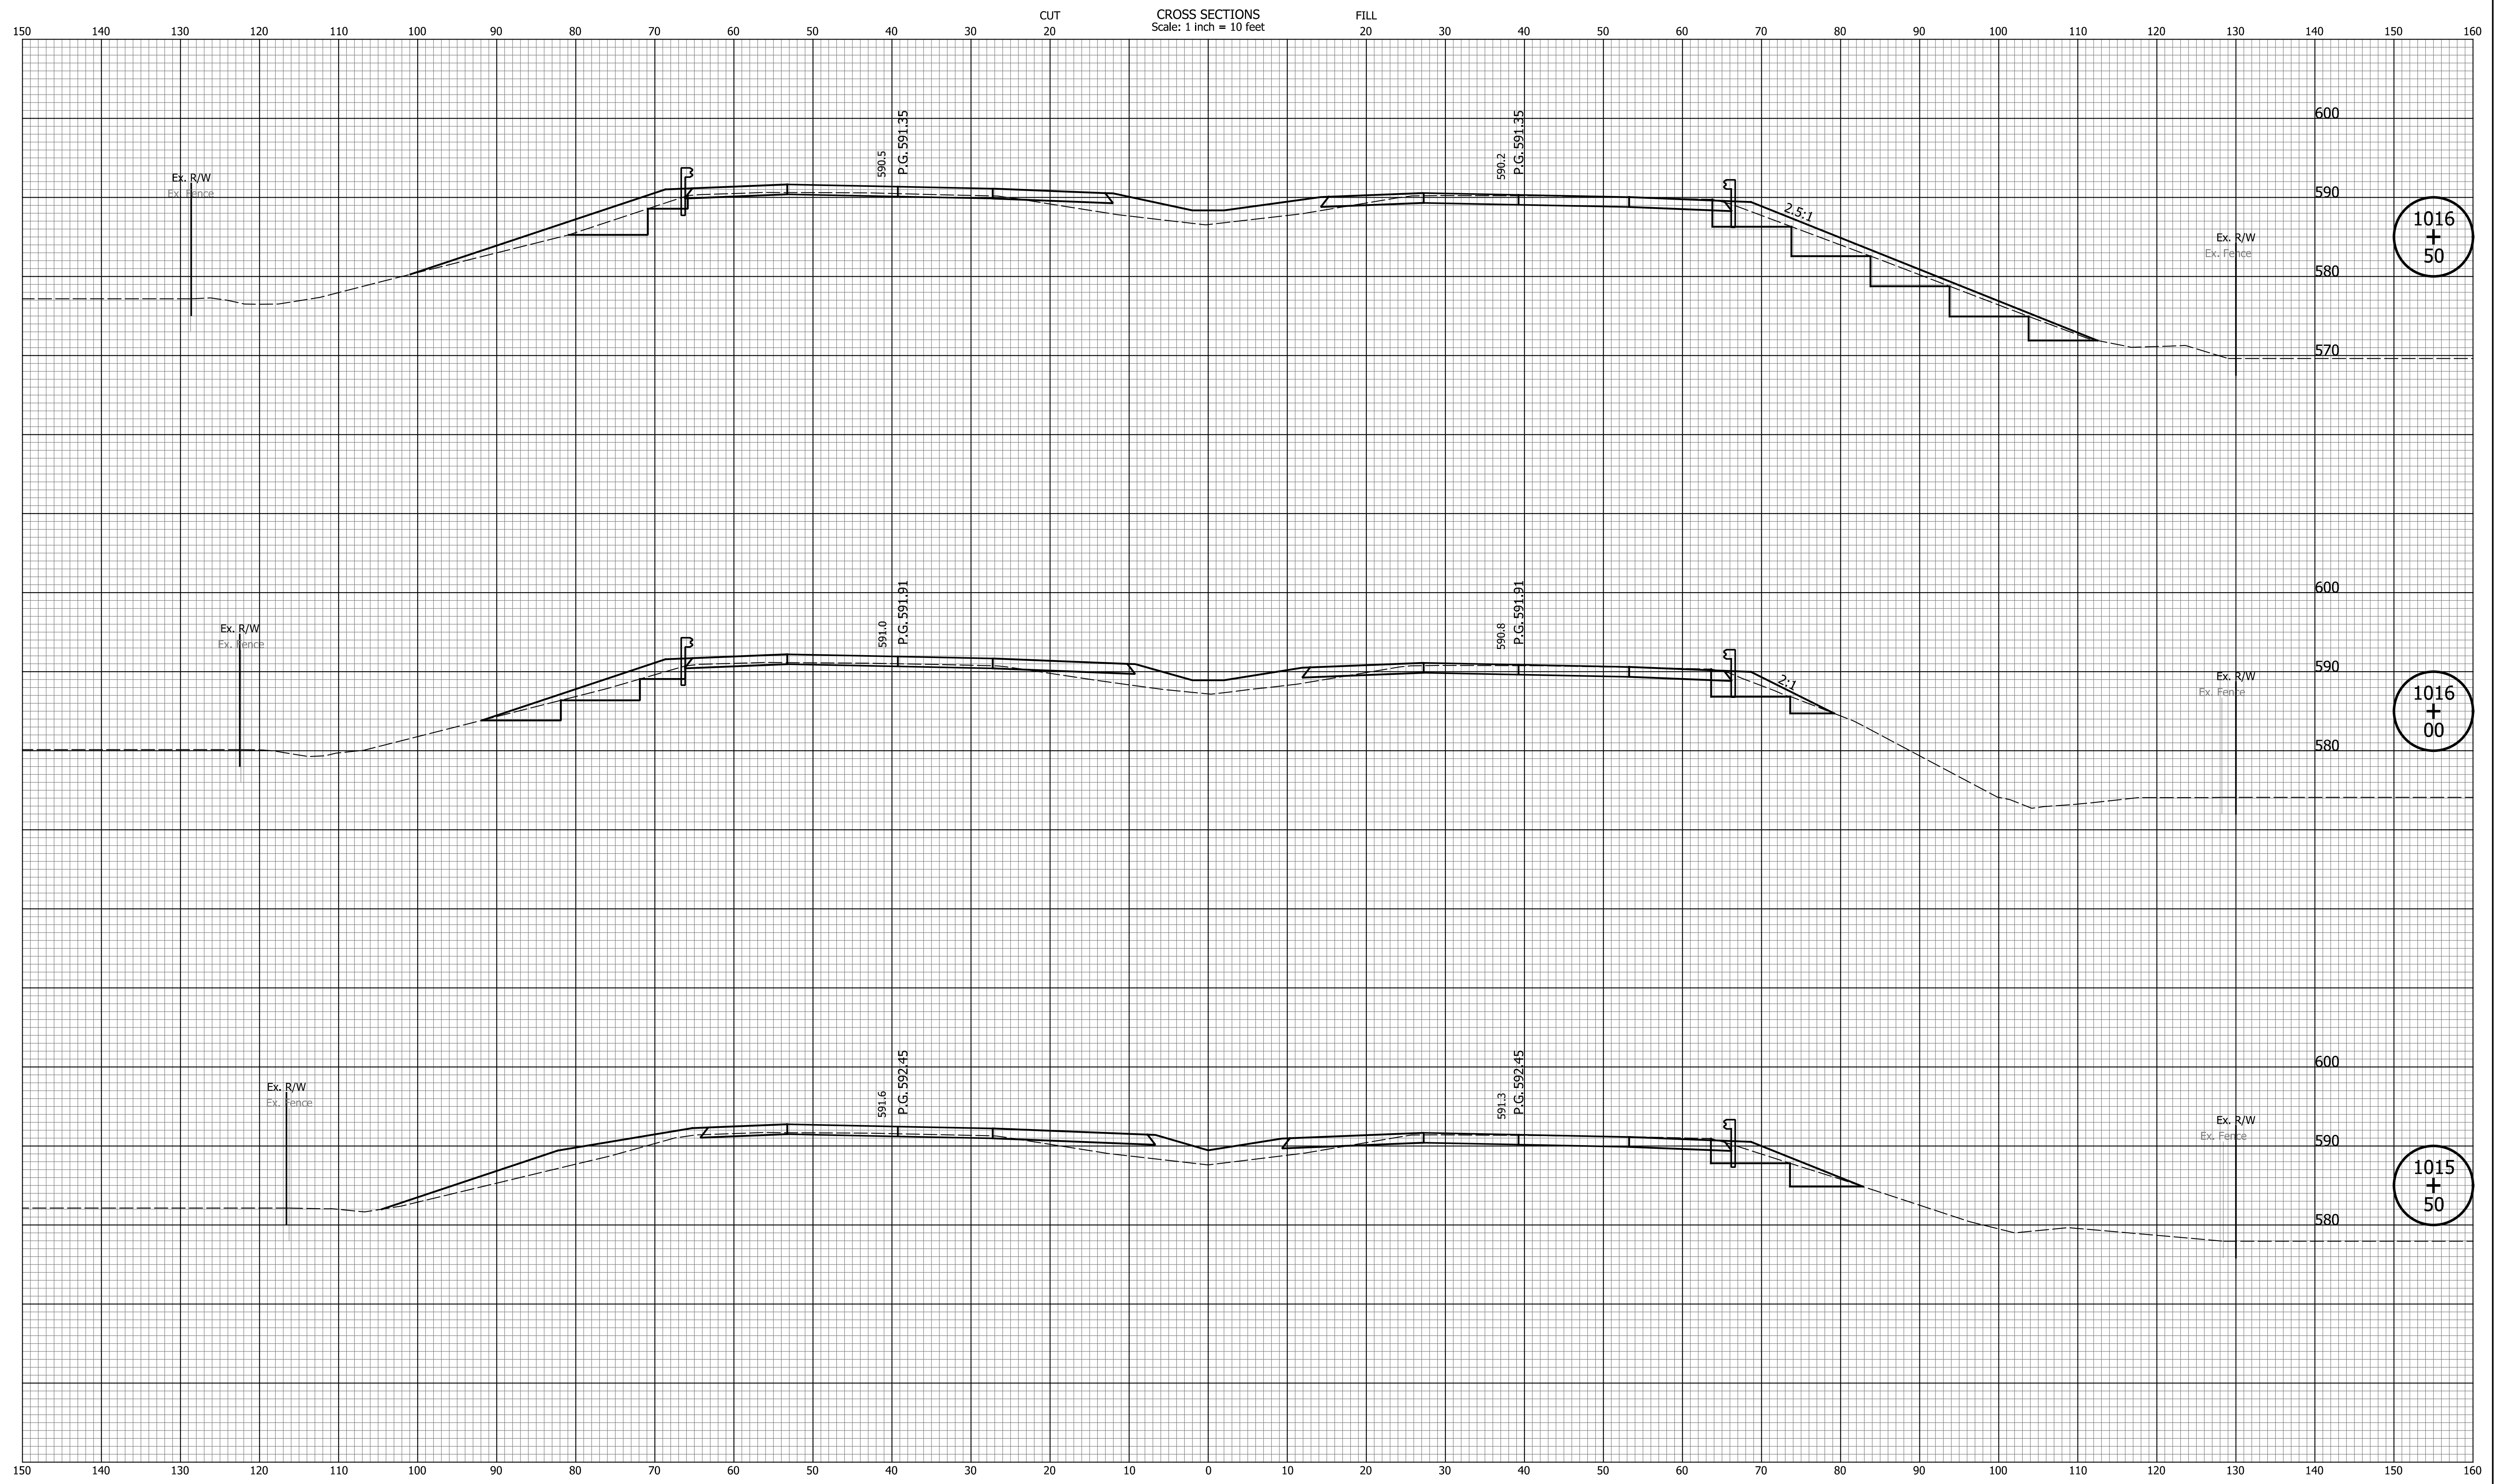

DATE	REVISION


RECOMMENDED FOR APPROVAL	DESIGN ENGINEER	MM/DD/20YY	DATE
DESIGNED: ZLM	DRAWN: BAD		
CHECKED: CDH	CHECKED: PKW		

INDIANA
DEPARTMENT OF TRANSPORTATION

CROSS SECTIONS
LINE "Q"

HORIZONTAL SCALE	BRIDGE FILE
1" = 10'	N/A
VERTICAL SCALE	DESIGNATION
1" = 10'	1700135
SURVEY BOOK	SHEETS
N/A	217 of 241
CONTRACT	PROJECT
R-41529	1700135

CROSS SECTIONS
Scale: 1 inch = 10 feet

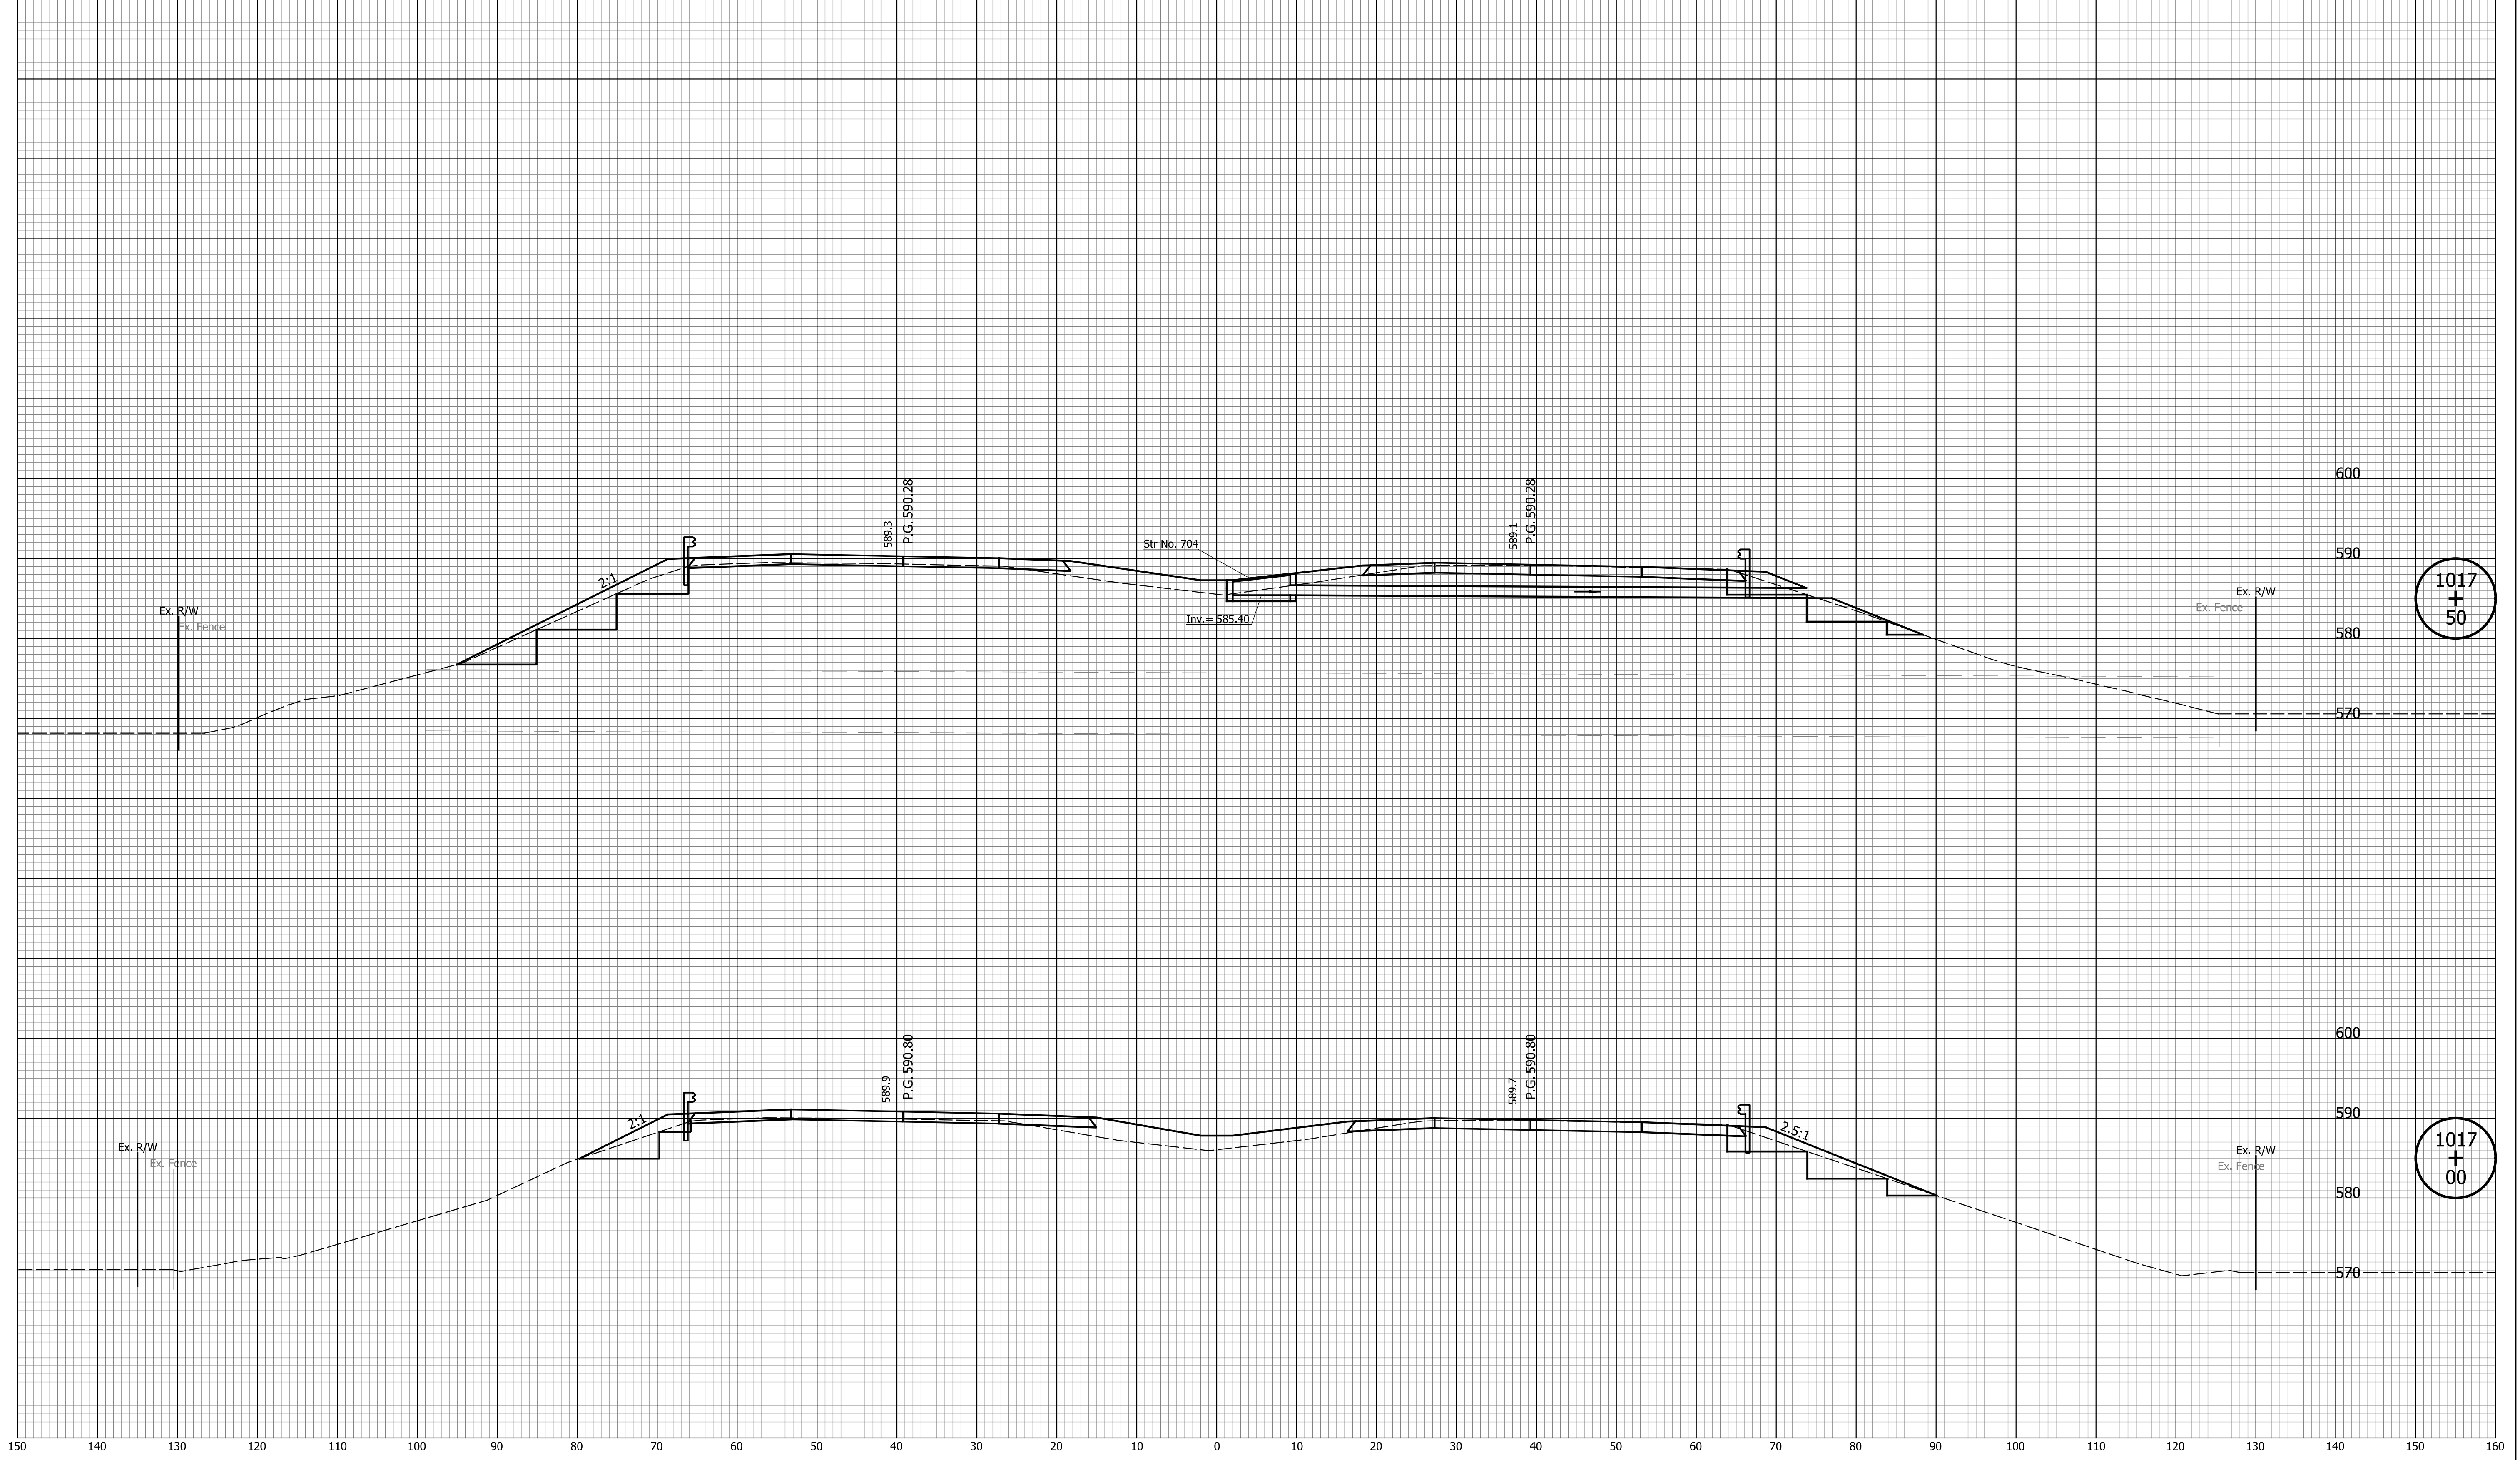

1017
+
50

1017
+
00


DATE	REVISION

RECOMMENDED FOR APPROVAL	DESIGN ENGINEER	MM/DD/20YY
DESIGNED: ZLM	DRAWN: BAD	DATE
CHECKED: CDH	CHECKED: PKW	

INDIANA
DEPARTMENT OF TRANSPORTATION

CROSS SECTIONS
LINE "Q"

HORIZONTAL SCALE 1" = 10'	BRIDGE FILE N/A
VERTICAL SCALE 1" = 10'	DESIGNATION 1700135
SURVEY BOOK N/A	SHEETS 218 of 241
CONTRACT R-41529	PROJECT 1700135

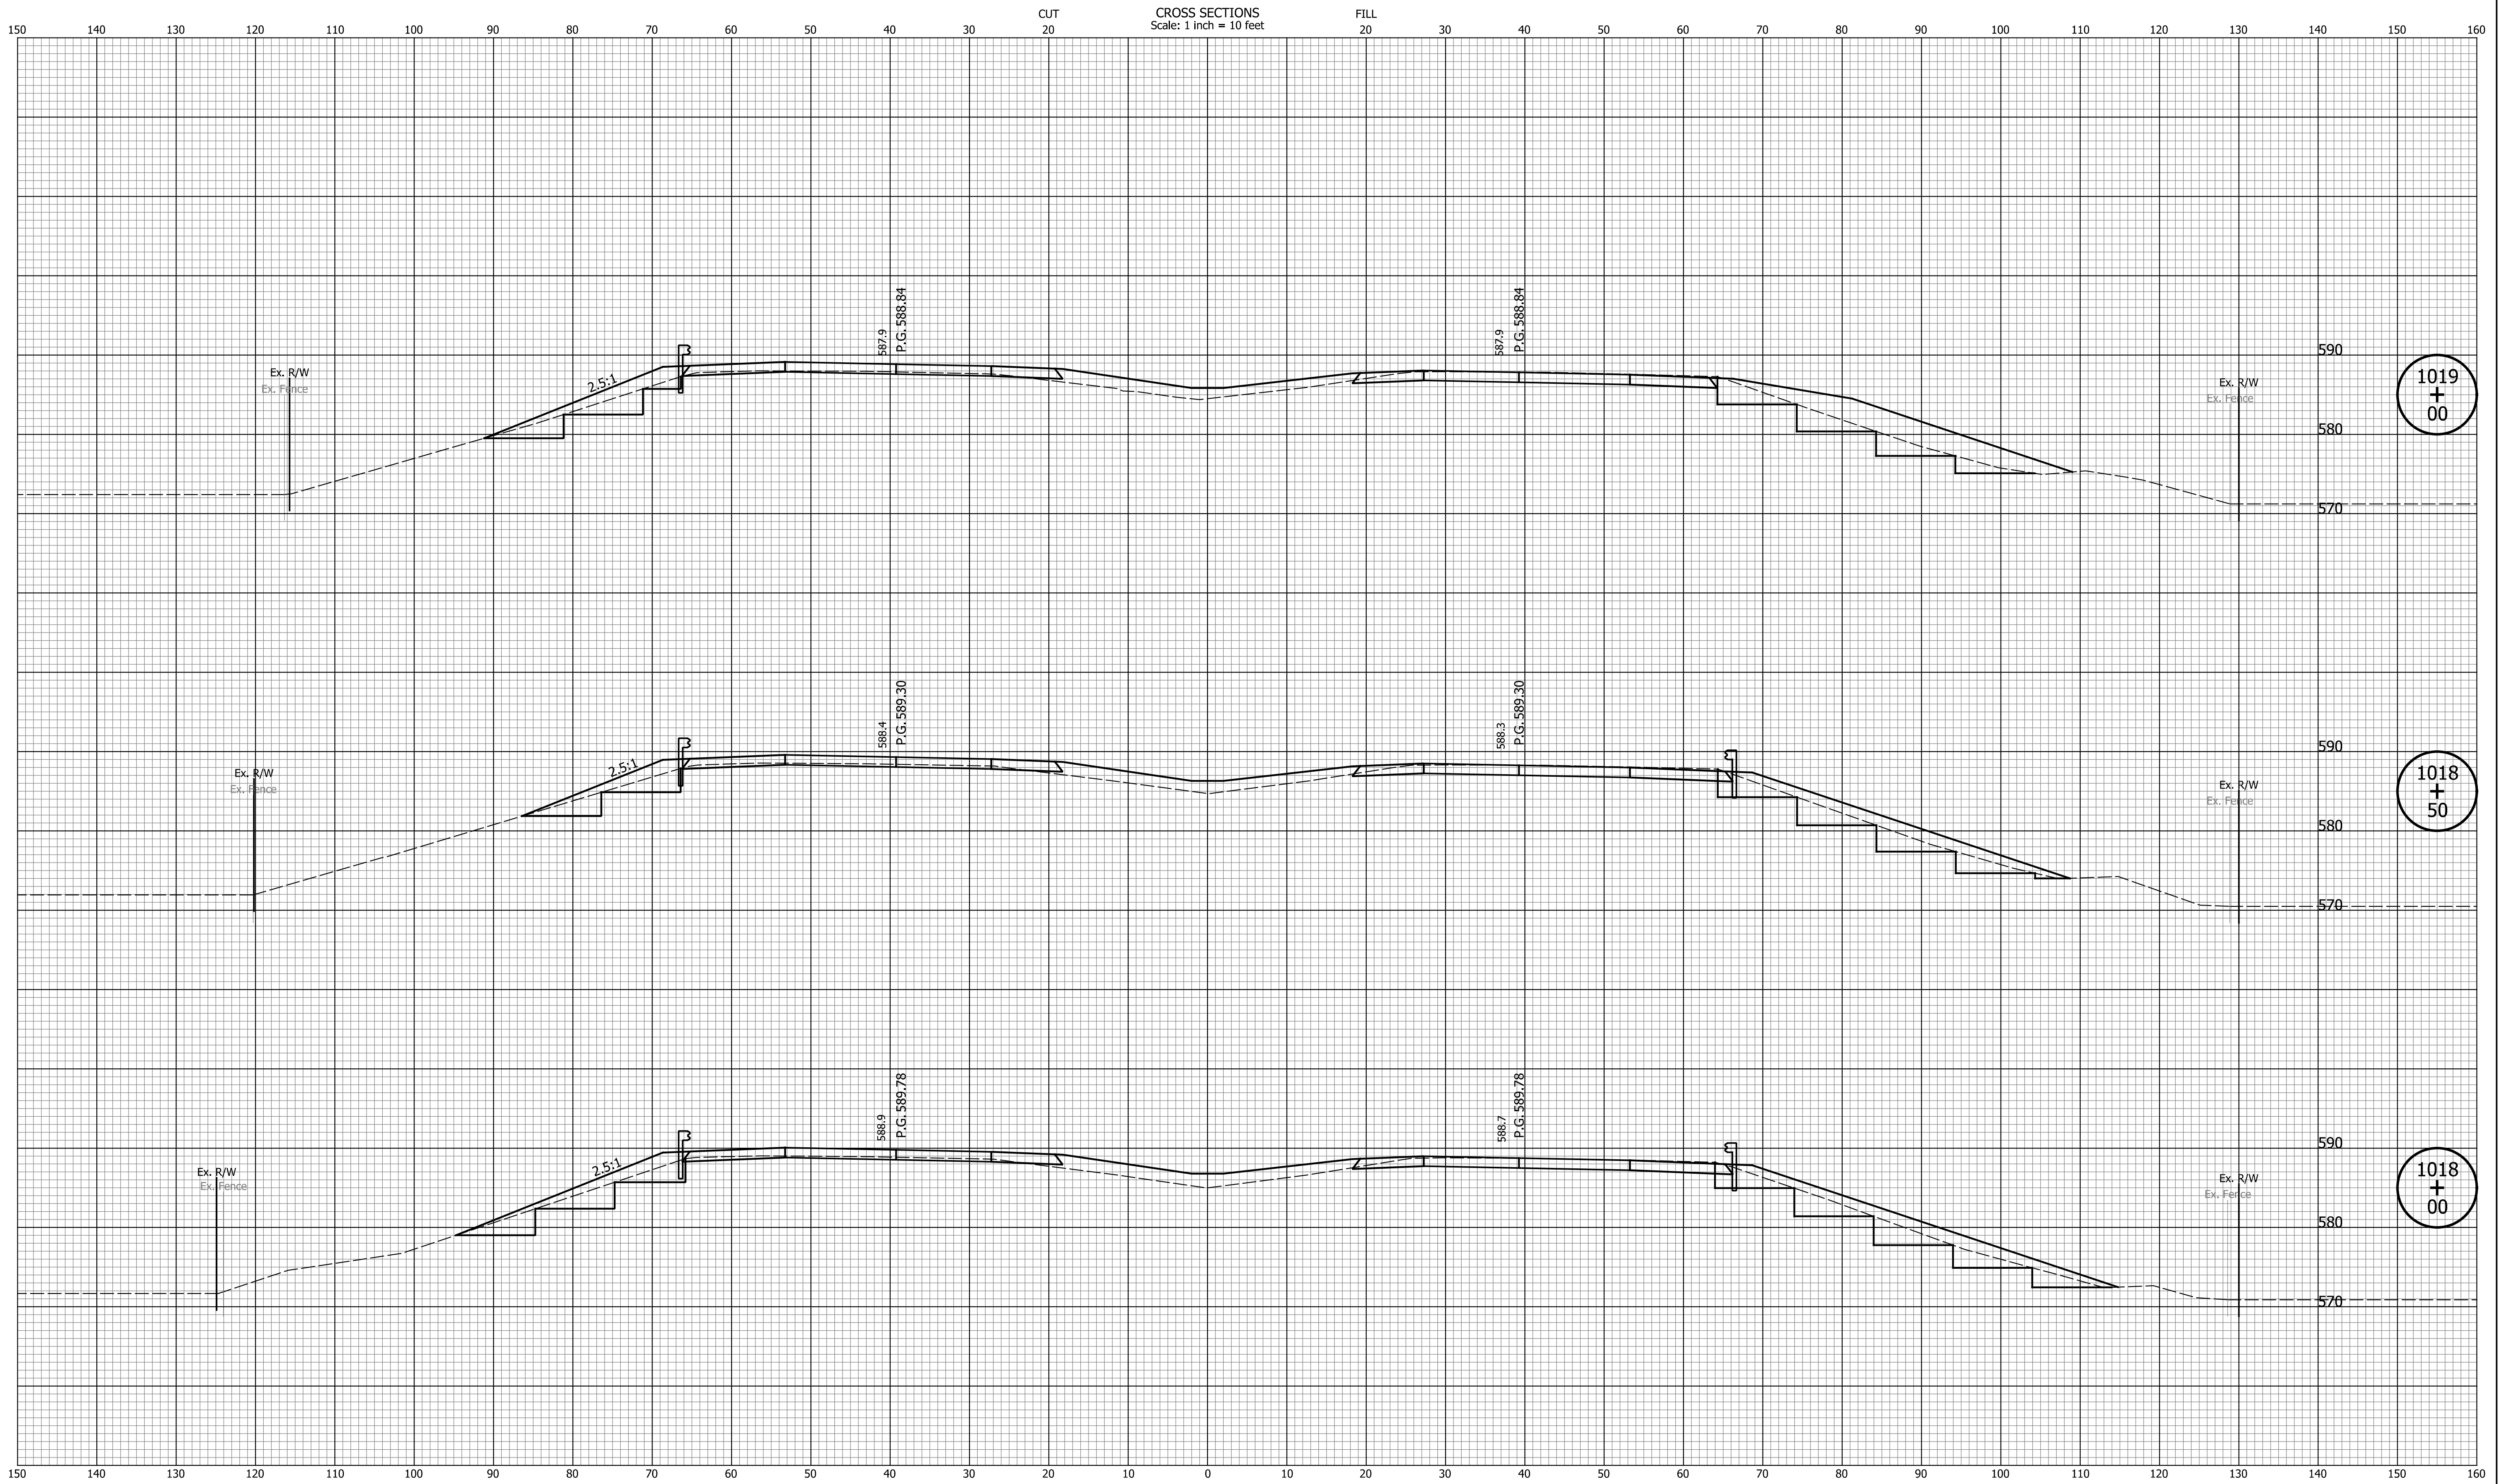


DATE	REVISION

RECOMMENDED FOR APPROVAL _____	DESIGN ENGINEER _____	MM/DD/20YY _____	DATE _____
DESIGNED: _____ ZLM _____	DRAWN: _____ BAD _____		
CHECKED: _____ CDH _____	CHECKED: _____ PKW _____		

**INDIANA
DEPARTMENT OF TRANSPORTATION**

**CROSS SECTIONS
LINE "Q"**

HORIZONTAL SCALE 1" = 10'	BRIDGE FILE N/A
VERTICAL SCALE 1" = 10'	DESIGNATION 1700135
SURVEY BOOK N/A	SHEETS 219 of 241
CONTRACT R-41529	PROJECT 1700135

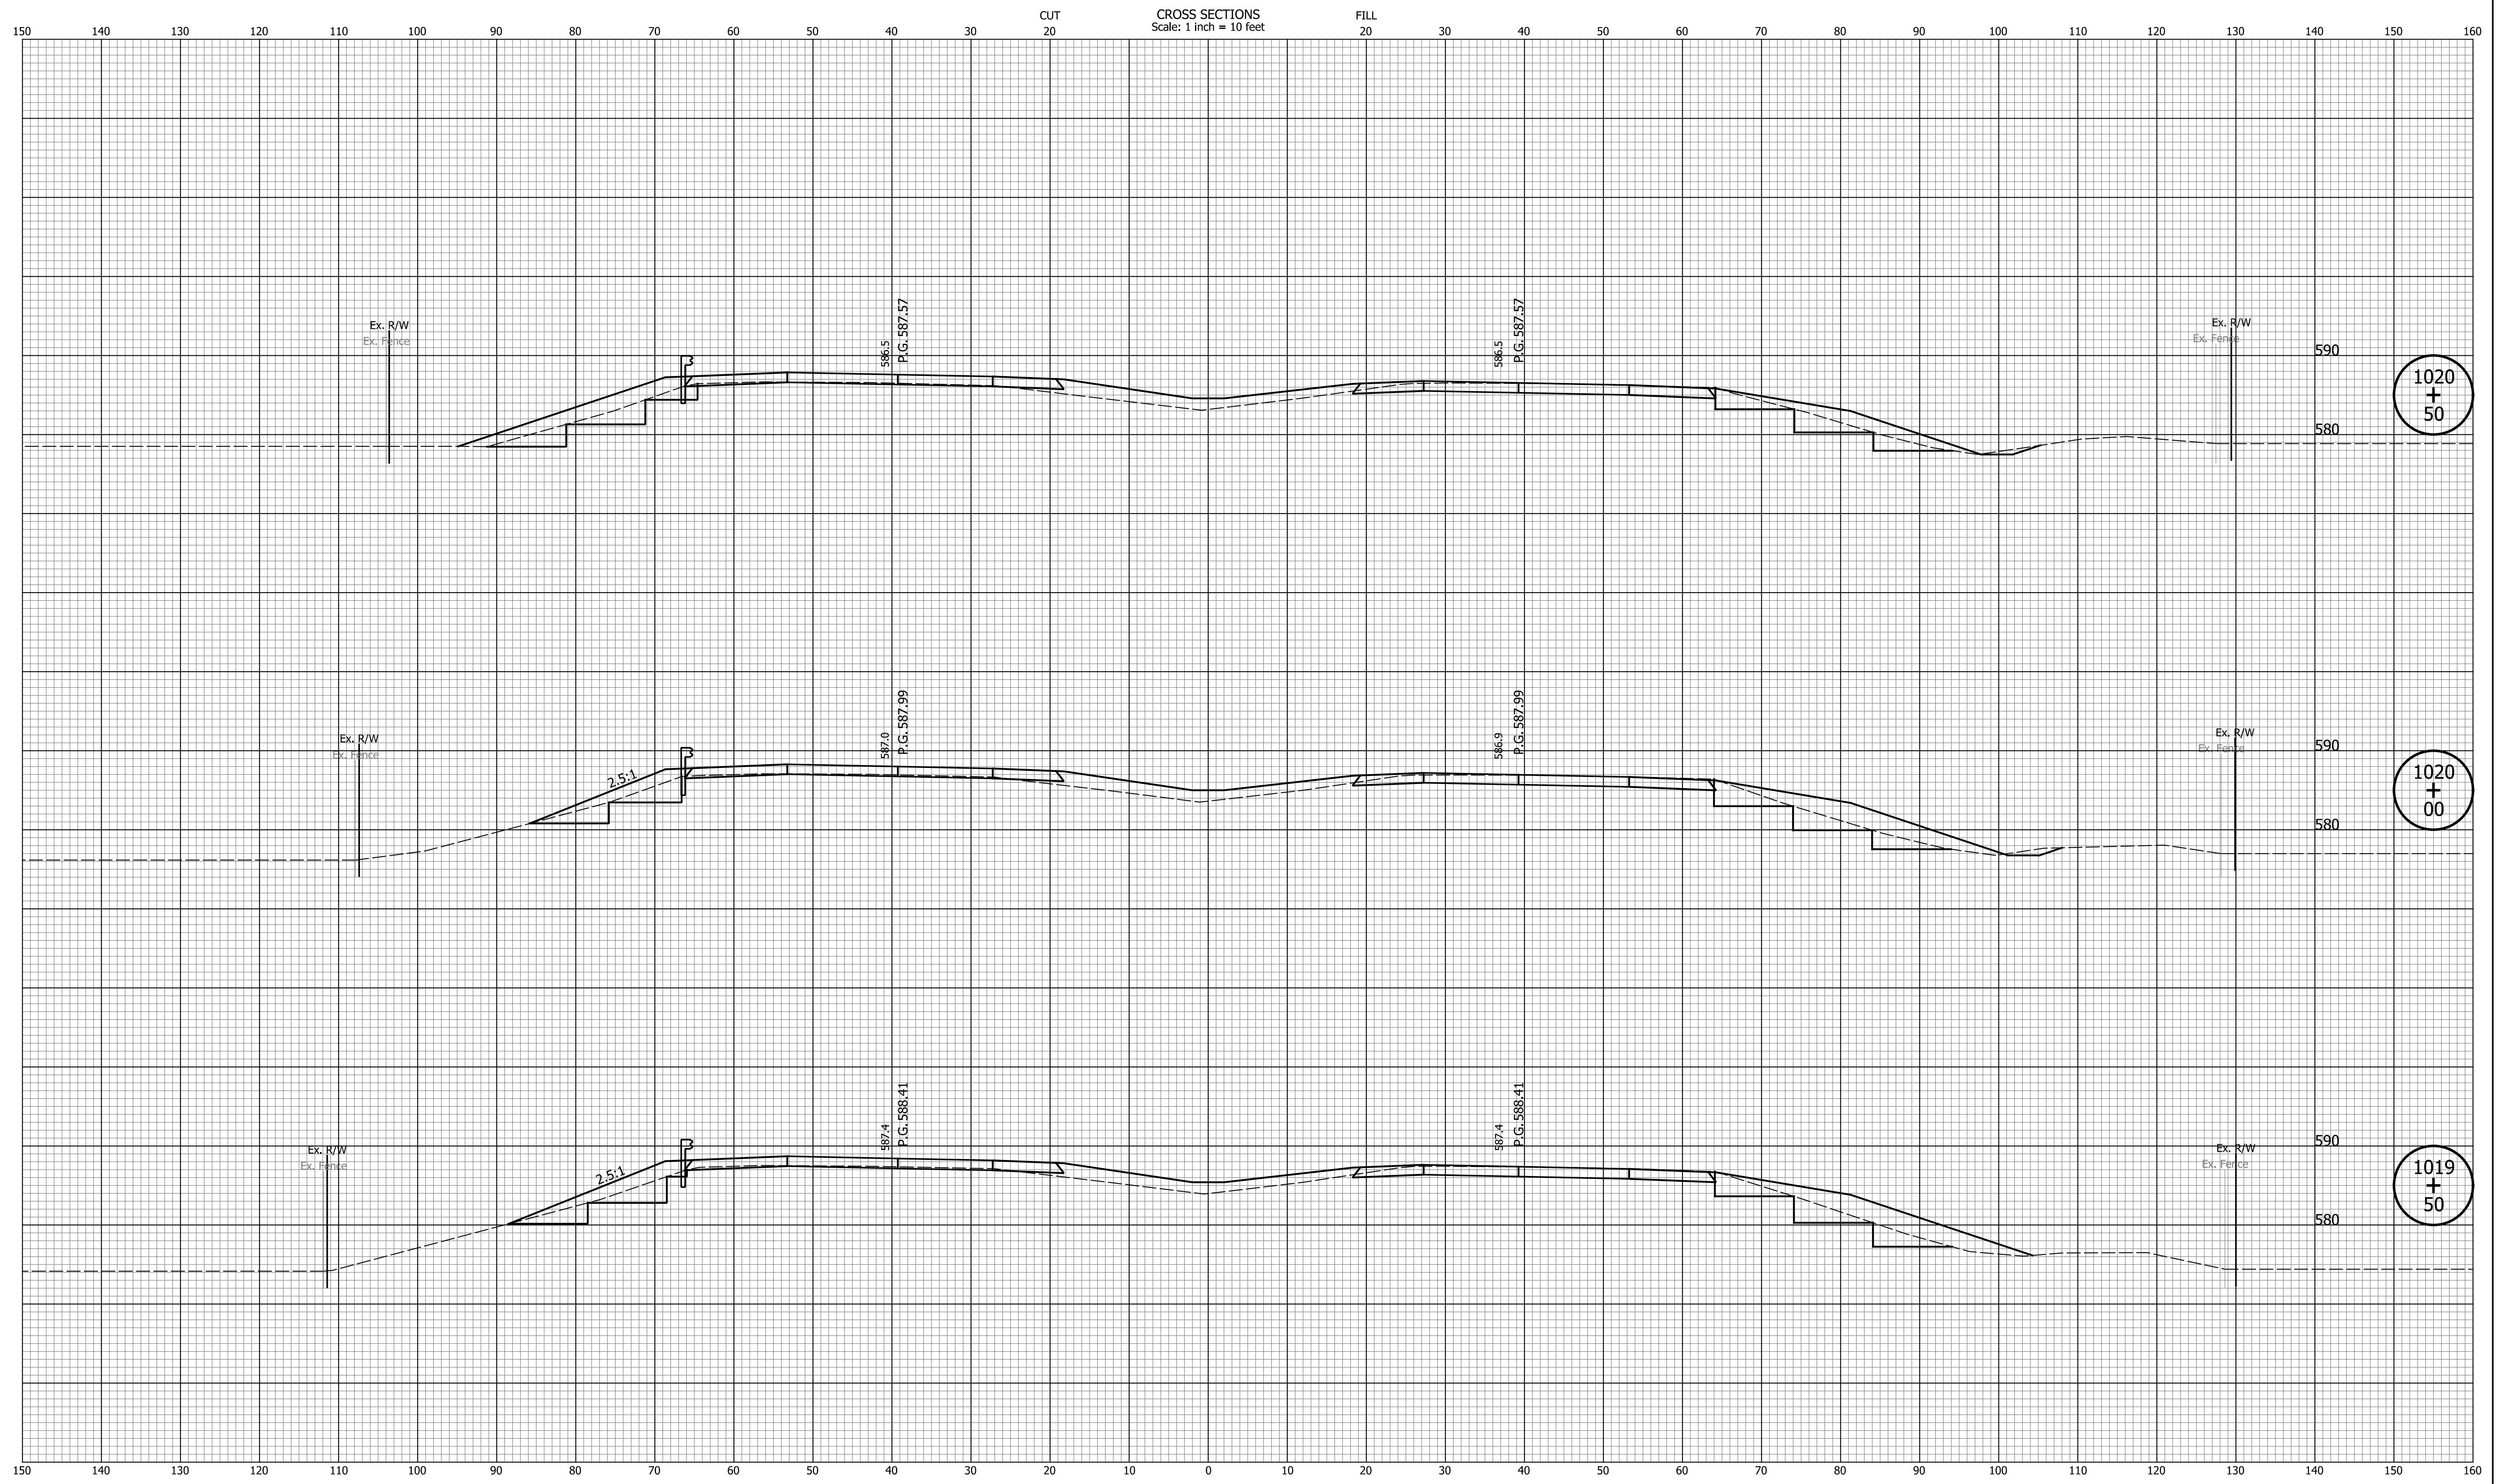


DATE	REVISION

RECOMMENDED FOR APPROVAL	DESIGN ENGINEER	MM/DD/20YY	DATE
DESIGNED: ZLM	DRAWN: BAD		
CHECKED: CDH	CHECKED: PKW		

INDIANA
DEPARTMENT OF TRANSPORTATION

CROSS SECTIONS
LINE "Q"

HORIZONTAL SCALE	BRIDGE FILE
1" = 10'	N/A
VERTICAL SCALE	DESIGNATION
1" = 10'	1700135
SURVEY BOOK	SHEETS
N/A	220 of 241
CONTRACT	PROJECT
R-41529	1700135

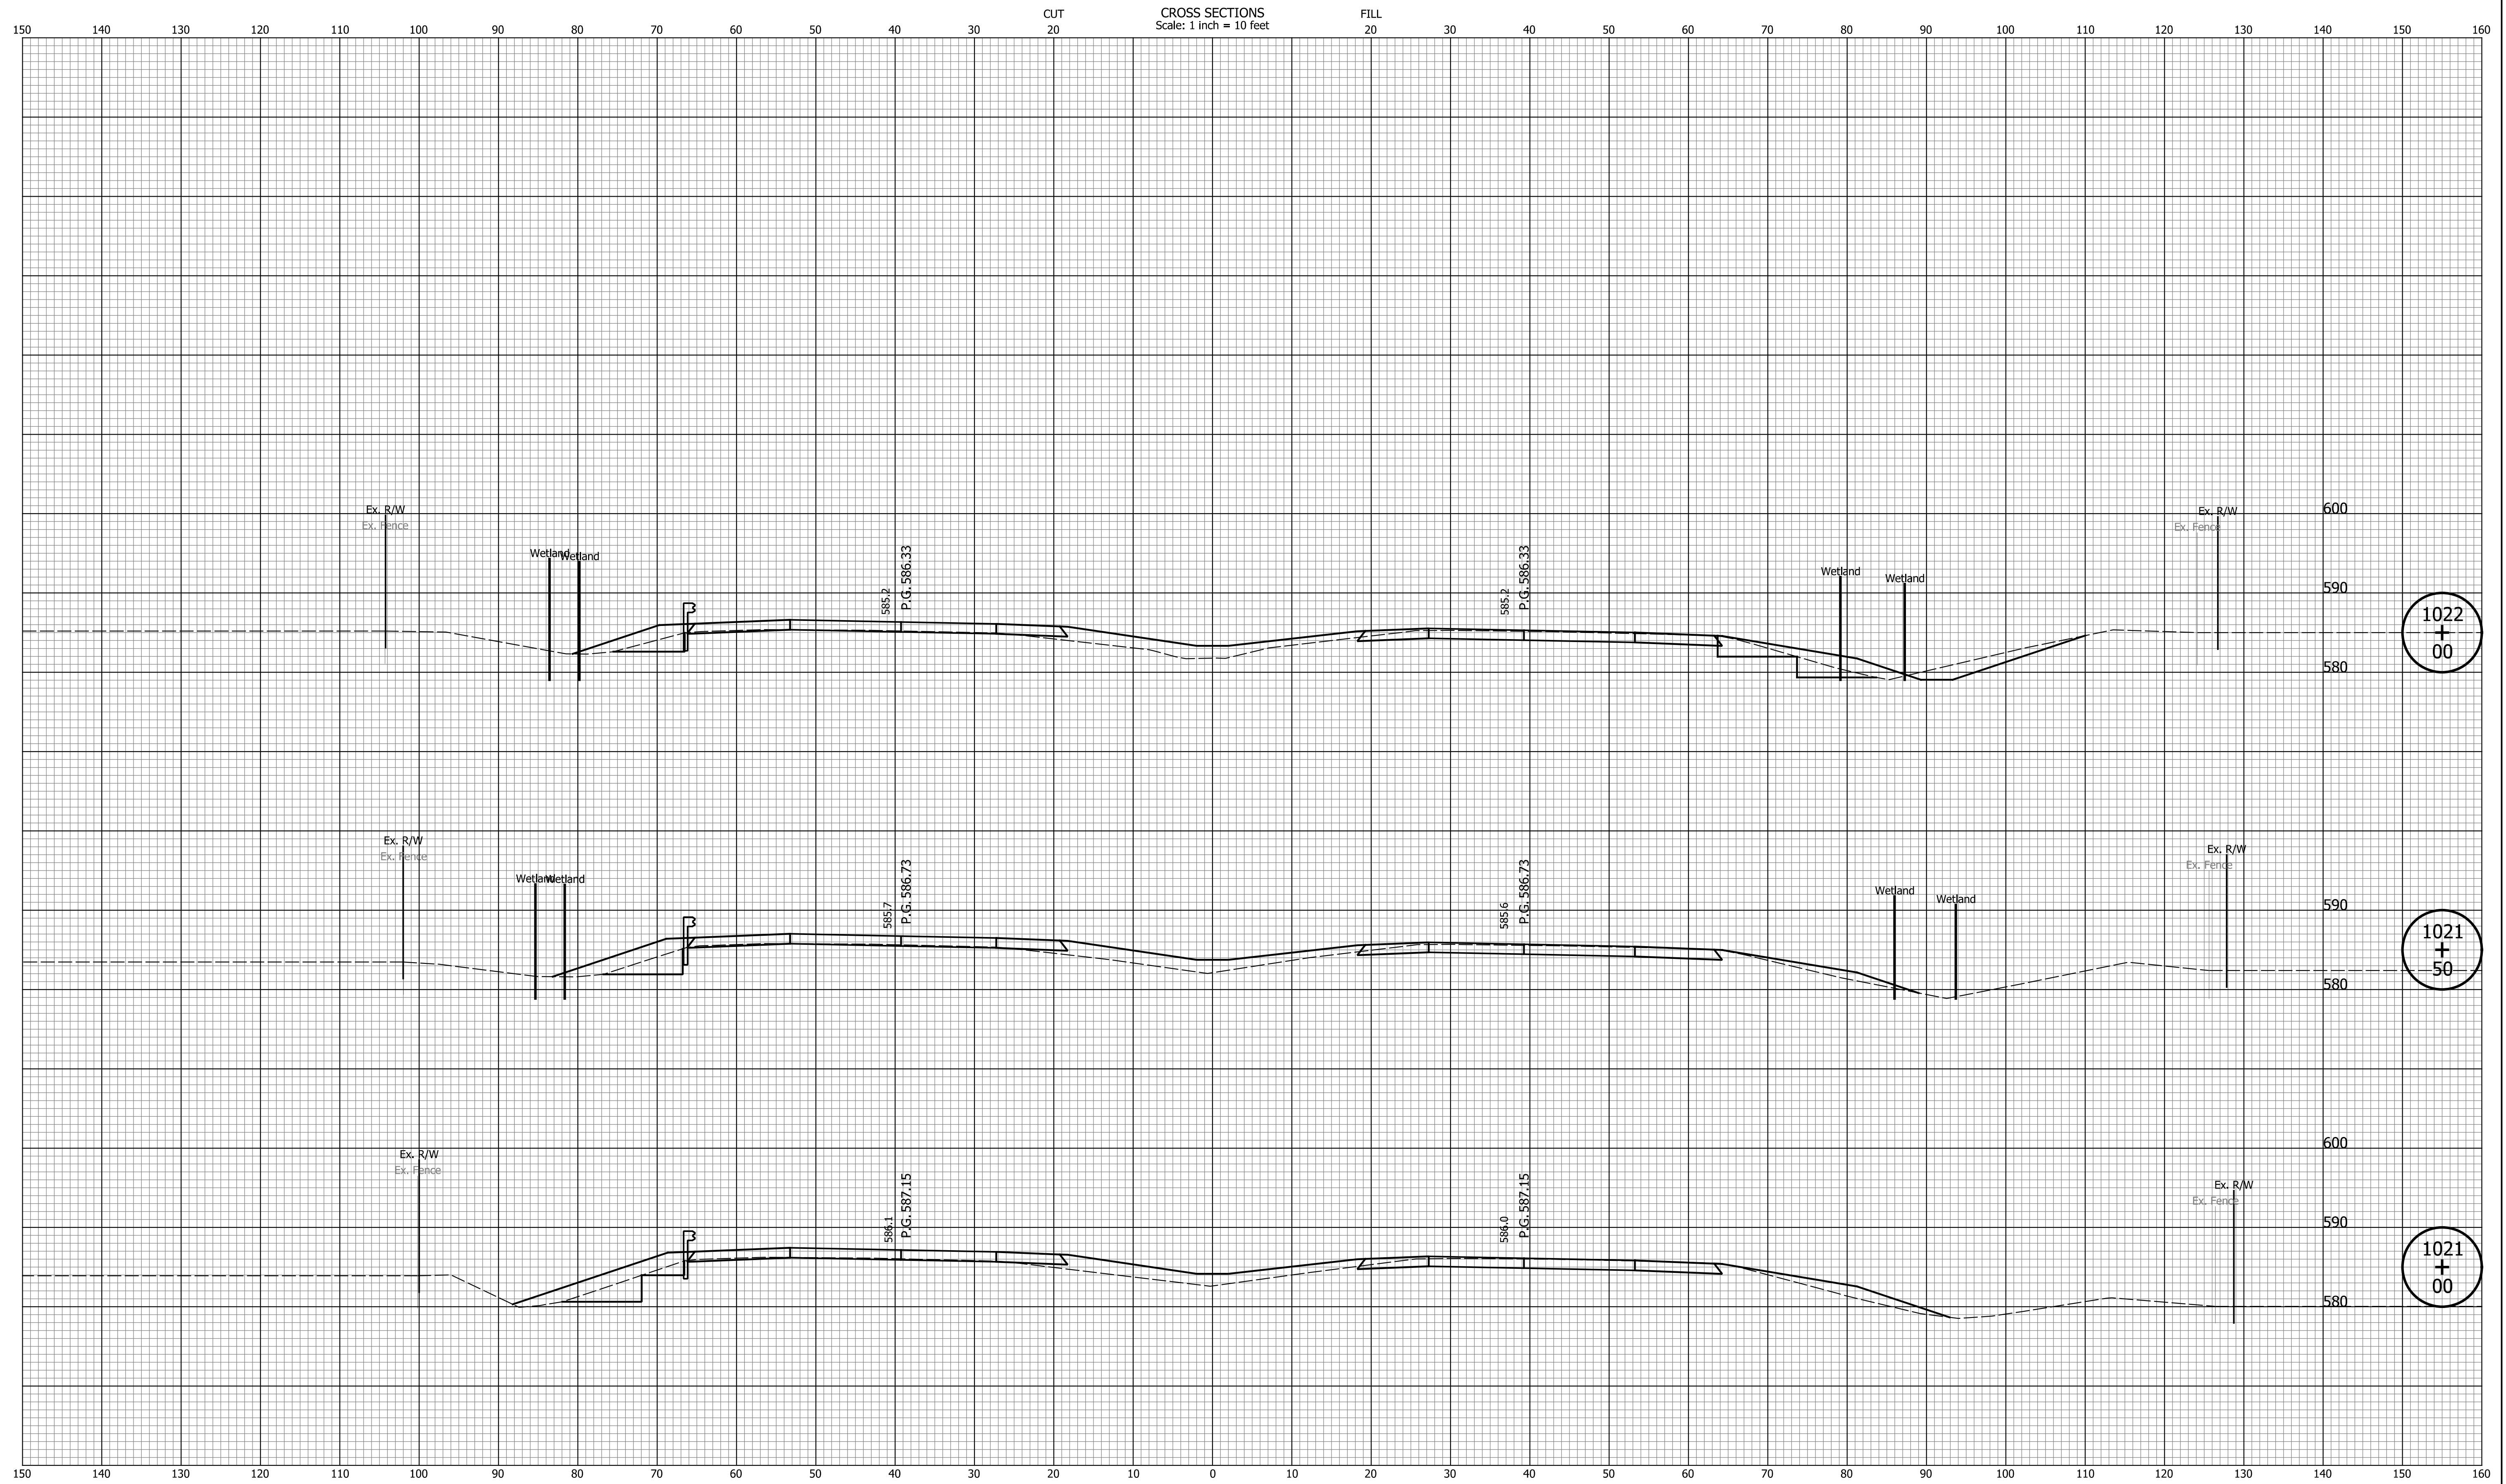


DATE	REVISION

RECOMMENDED FOR APPROVAL	DESIGN ENGINEER	MM/DD/20YY	DATE
DESIGNED: ZLM	DRAWN: BAD		
CHECKED: CDH	CHECKED: PKW		

INDIANA
DEPARTMENT OF TRANSPORTATION

CROSS SECTIONS
LINE "Q"

HORIZONTAL SCALE	BRIDGE FILE
1" = 10'	N/A
VERTICAL SCALE	DESIGNATION
1" = 10'	1700135
SURVEY BOOK	SHEETS
N/A	221 of 241
CONTRACT	PROJECT
R-41529	1700135

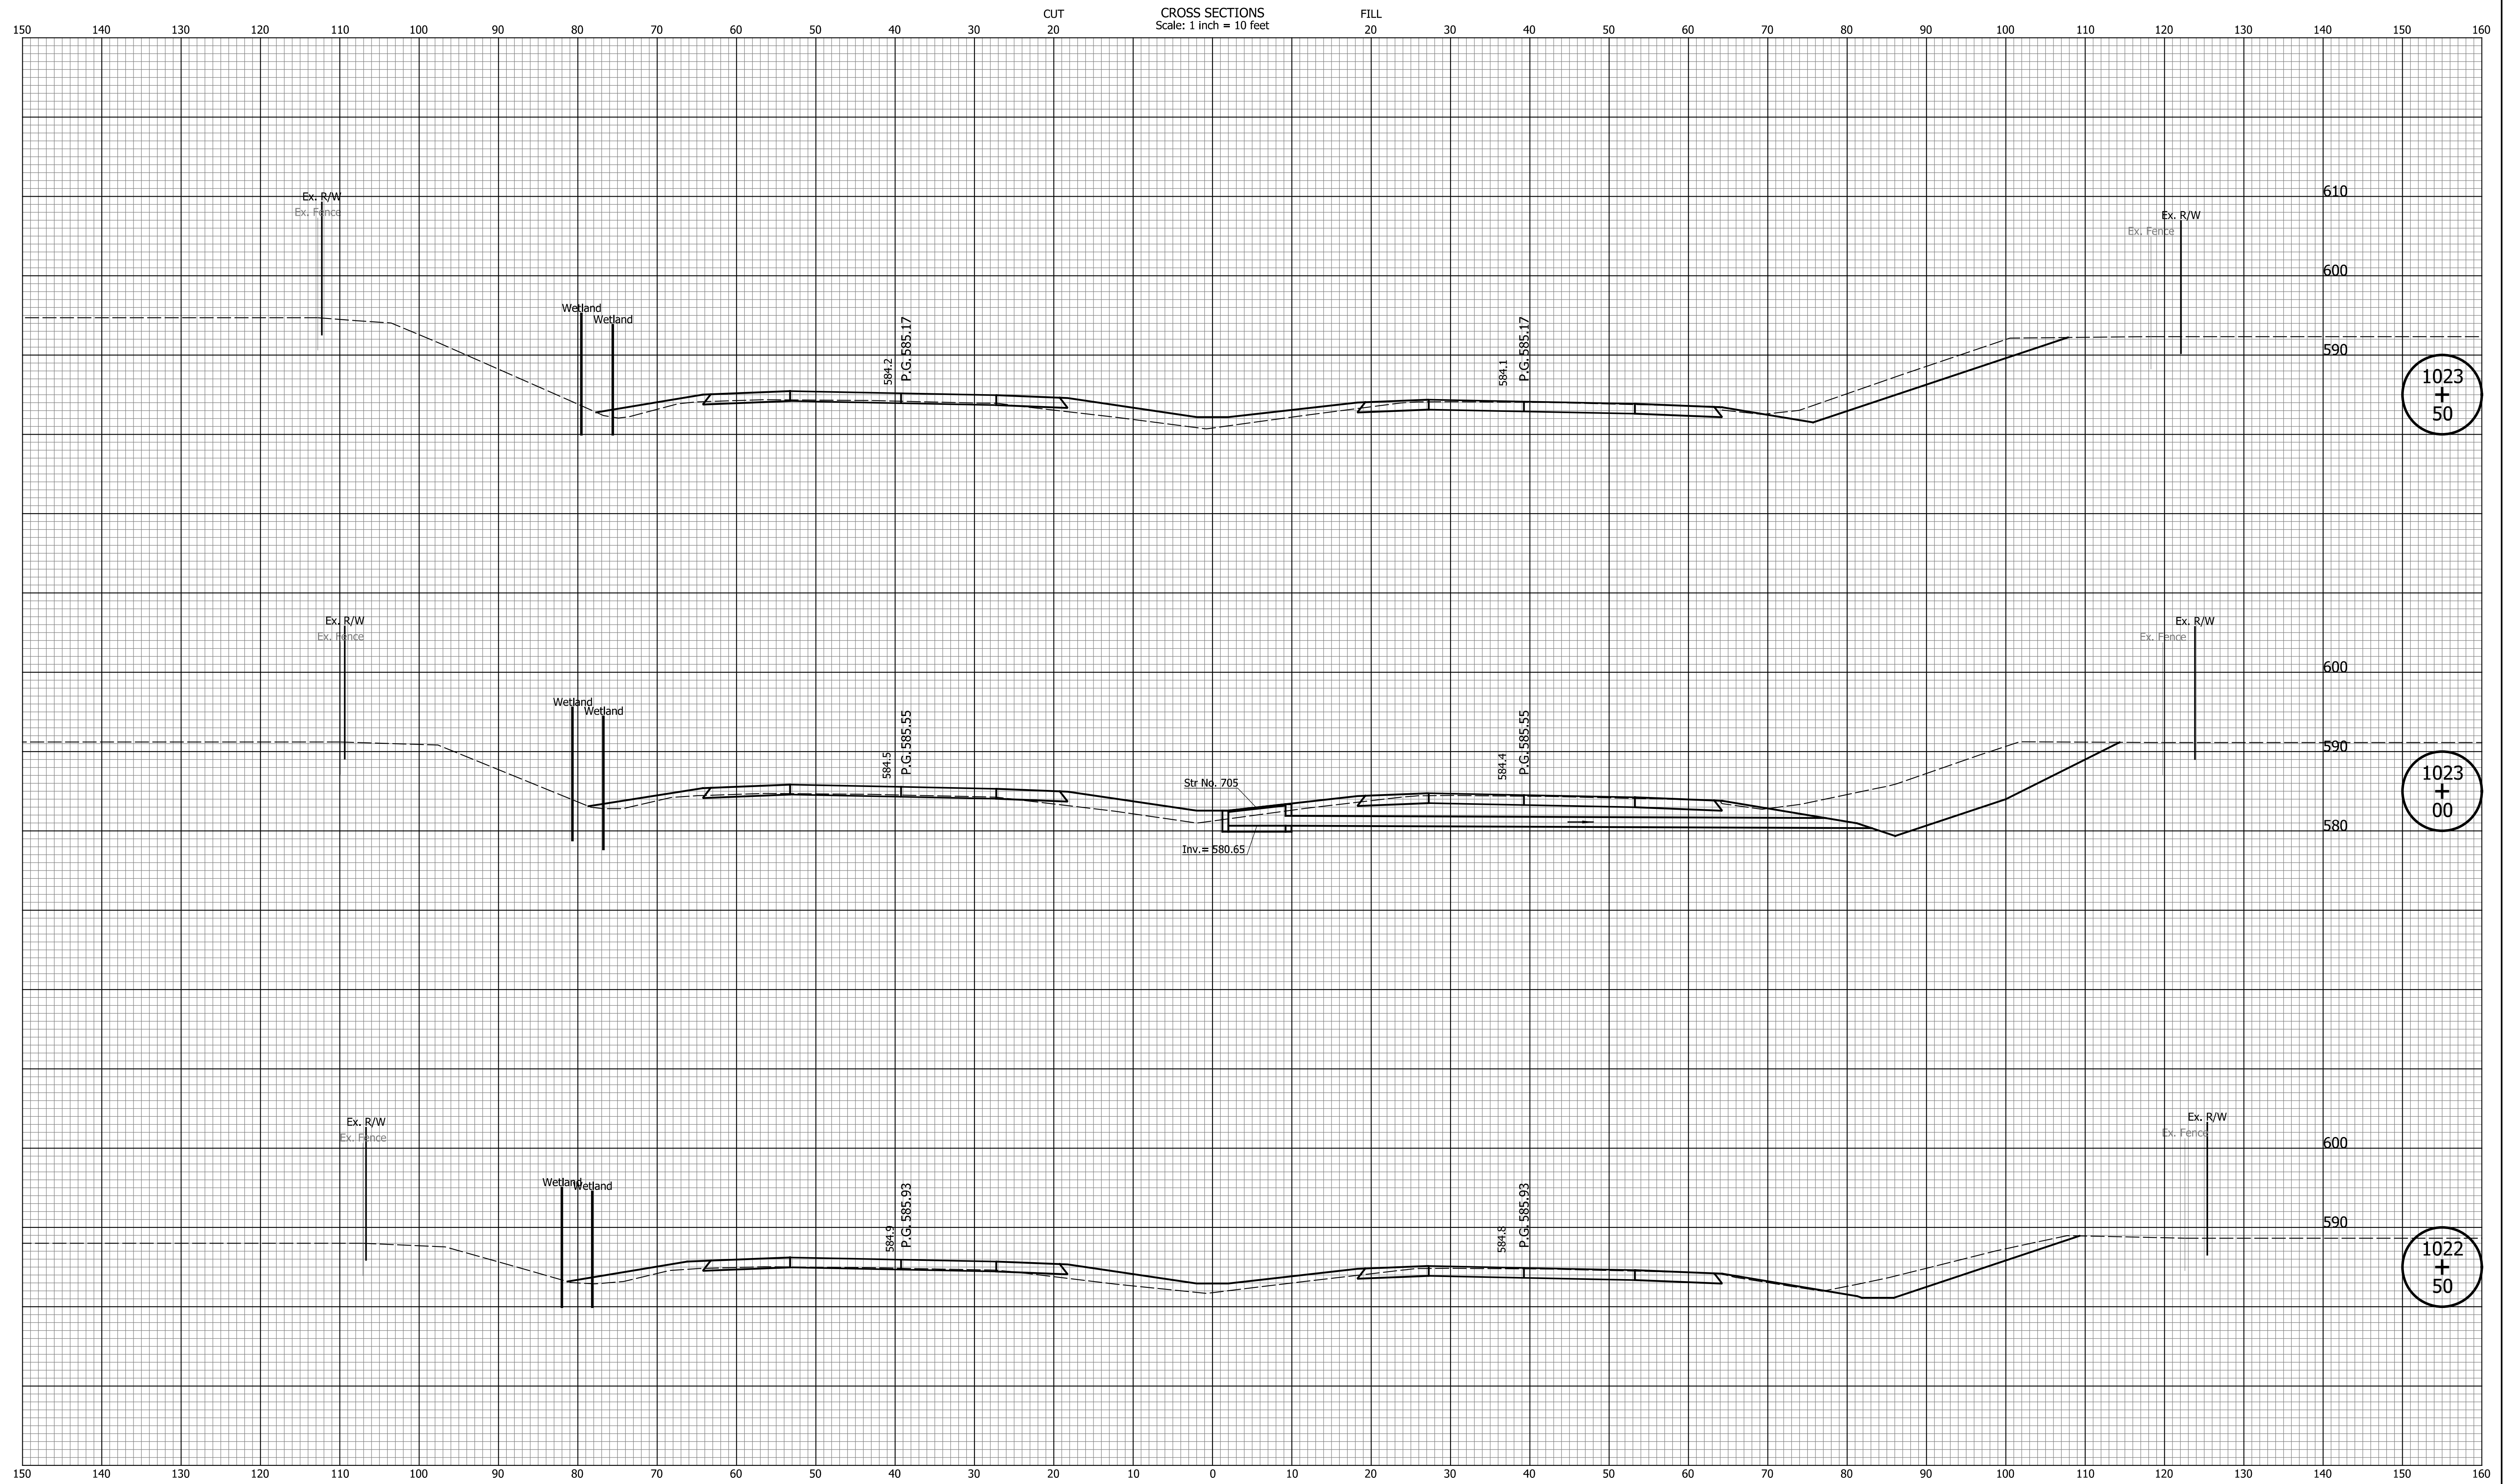

DATE	REVISION


RECOMMENDED FOR APPROVAL	DESIGN ENGINEER	MM/DD/20YY
DESIGNED: ZLM	DRAWN: BAD	DATE
CHECKED: CDH	CHECKED: PKW	

INDIANA
DEPARTMENT OF TRANSPORTATION

CROSS SECTIONS
LINE "Q"

HORIZONTAL SCALE 1" = 10'	BRIDGE FILE N/A
VERTICAL SCALE 1" = 10'	DESIGNATION 1700135
SURVEY BOOK N/A	SHEETS 222 of 241
CONTRACT R-41529	PROJECT 1700135

I:\a\c\p\c\p\Indiana_State.tbl

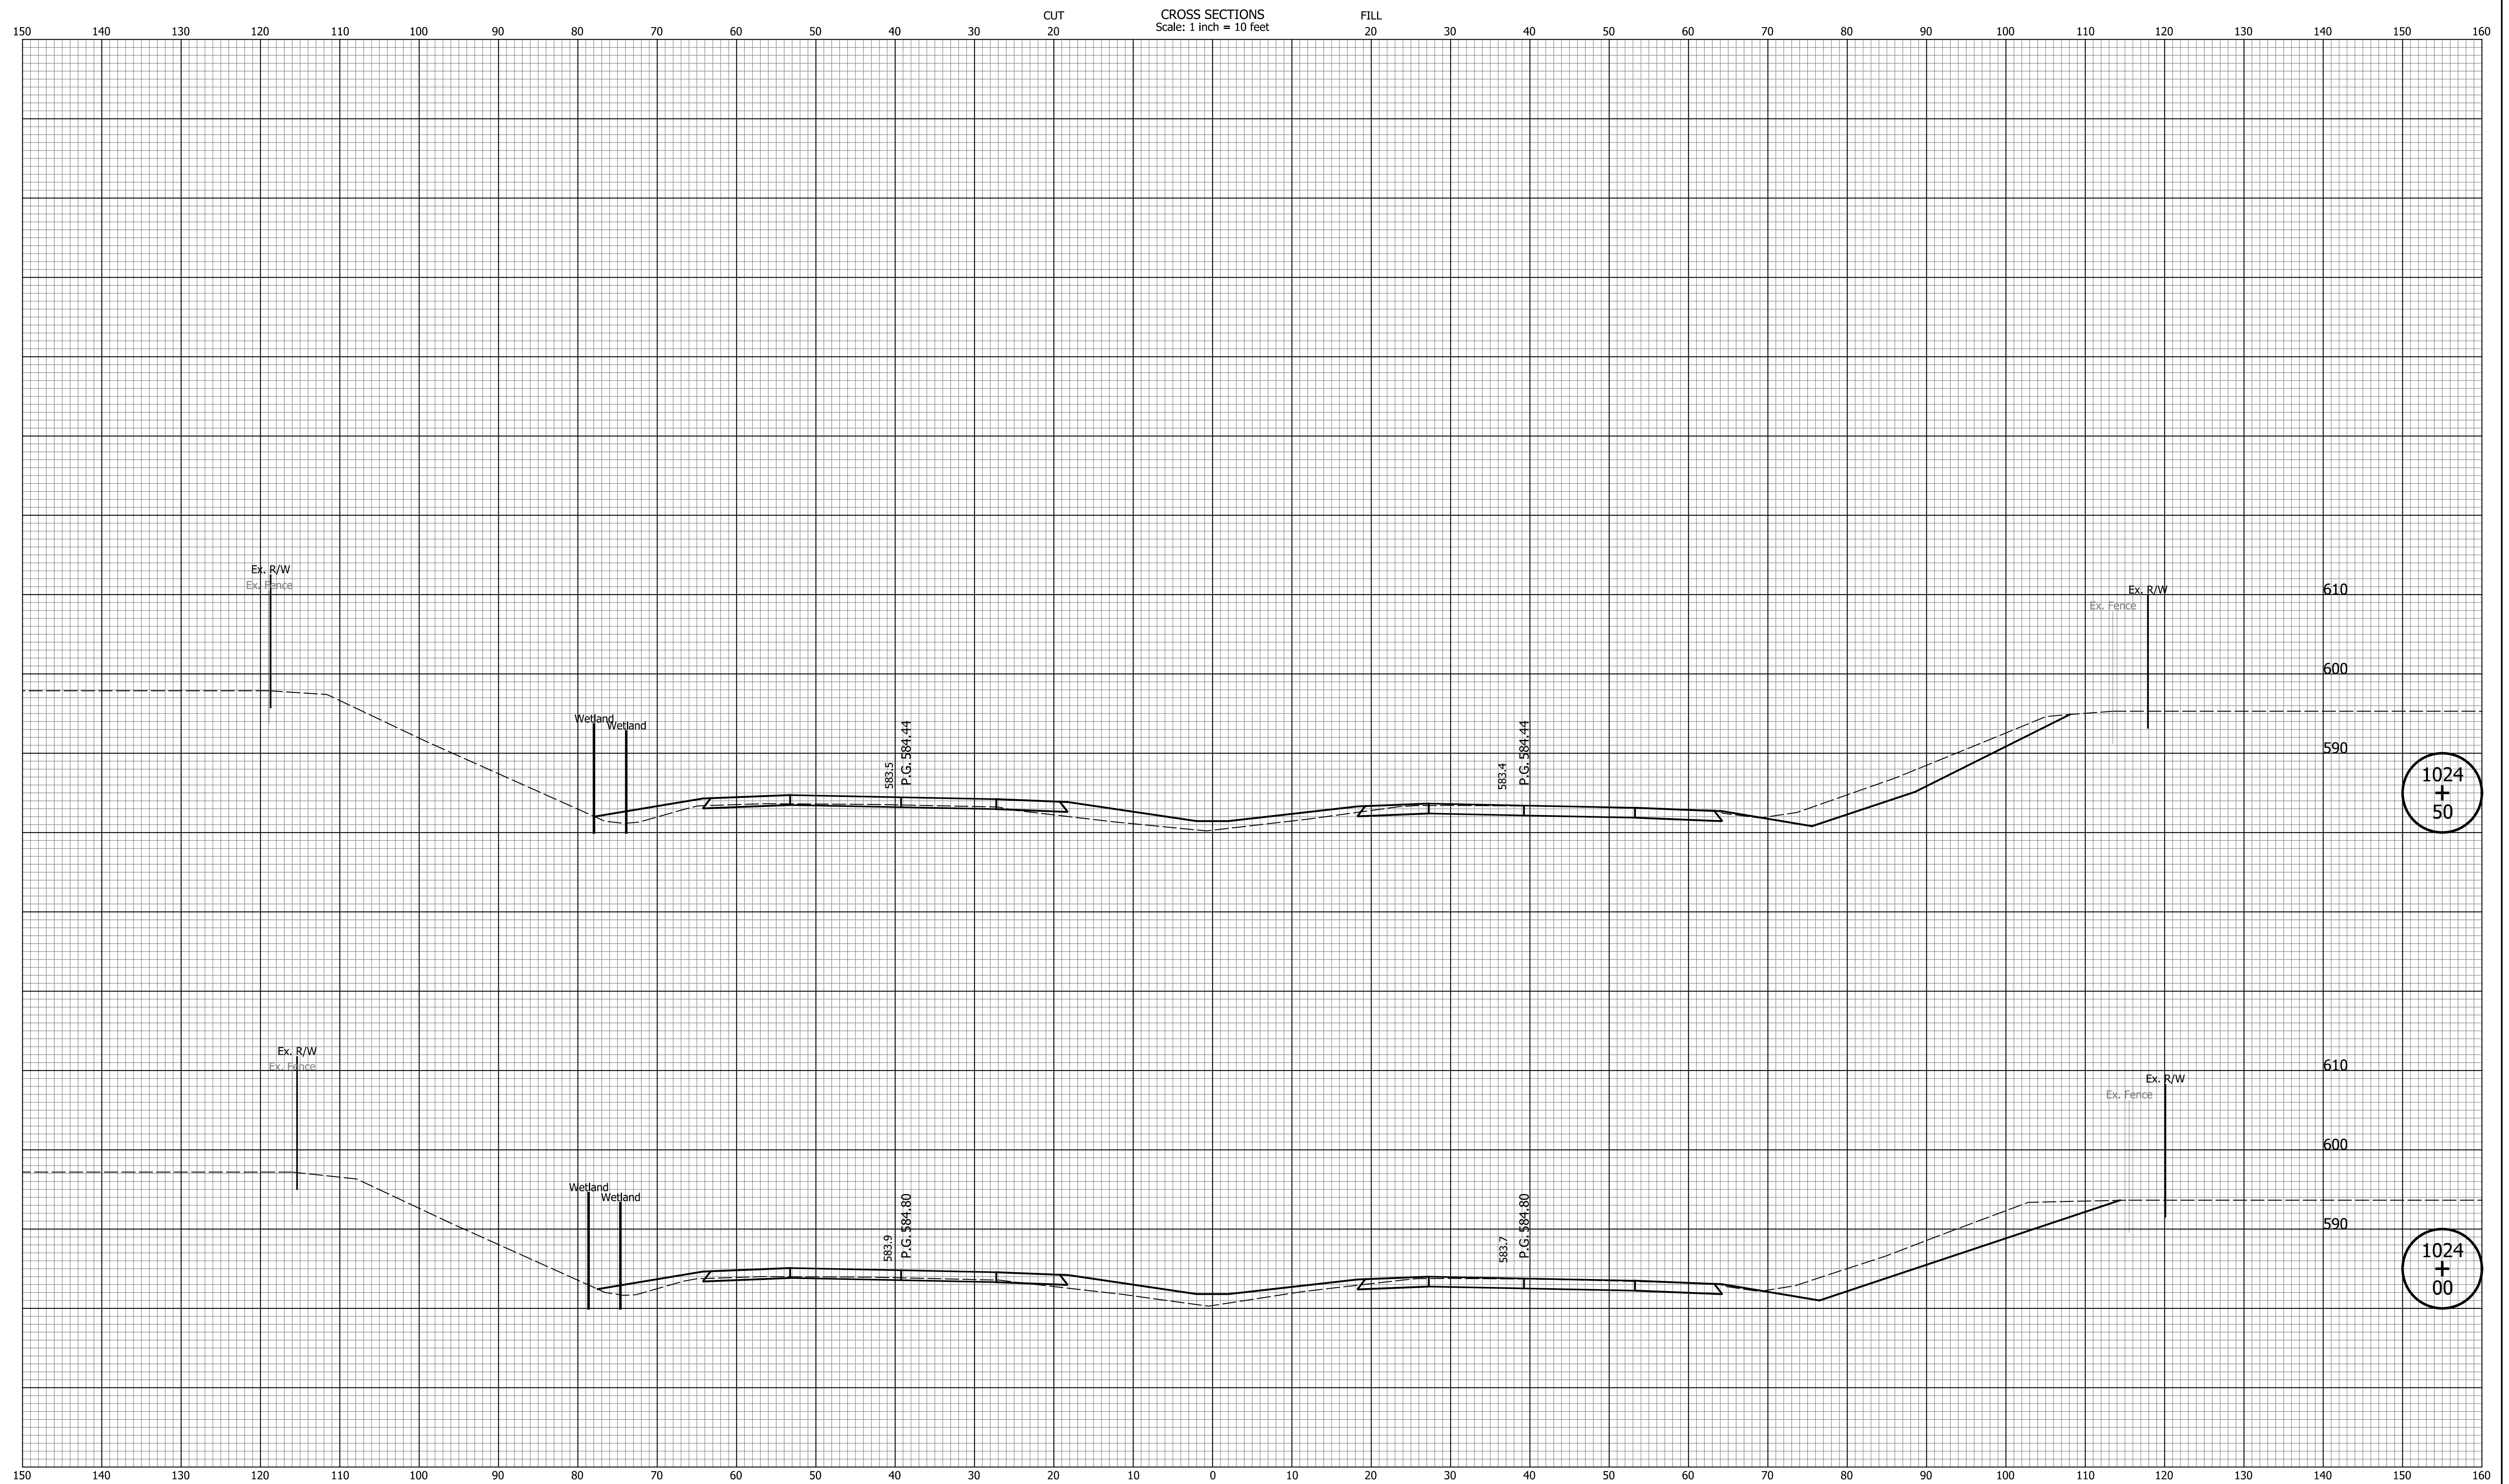

1024
+
50

1024
+
00

DATE	REVISION

--	--


RECOMMENDED FOR APPROVAL	DESIGN ENGINEER	MM/DD/20YY	DATE
DESIGNED: ZLM	DRAWN: BAD		
CHECKED: CDH	CHECKED: PKW		

INDIANA
DEPARTMENT OF TRANSPORTATION

CROSS SECTIONS
LINE "Q"

HORIZONTAL SCALE	BRIDGE FILE
1" = 10'	N/A
VERTICAL SCALE	DESIGNATION
1" = 10'	1700135
SURVEY BOOK	SHEETS
N/A	223 of 241
CONTRACT	PROJECT
R-41529	1700135

Indiana State
 Indiana State

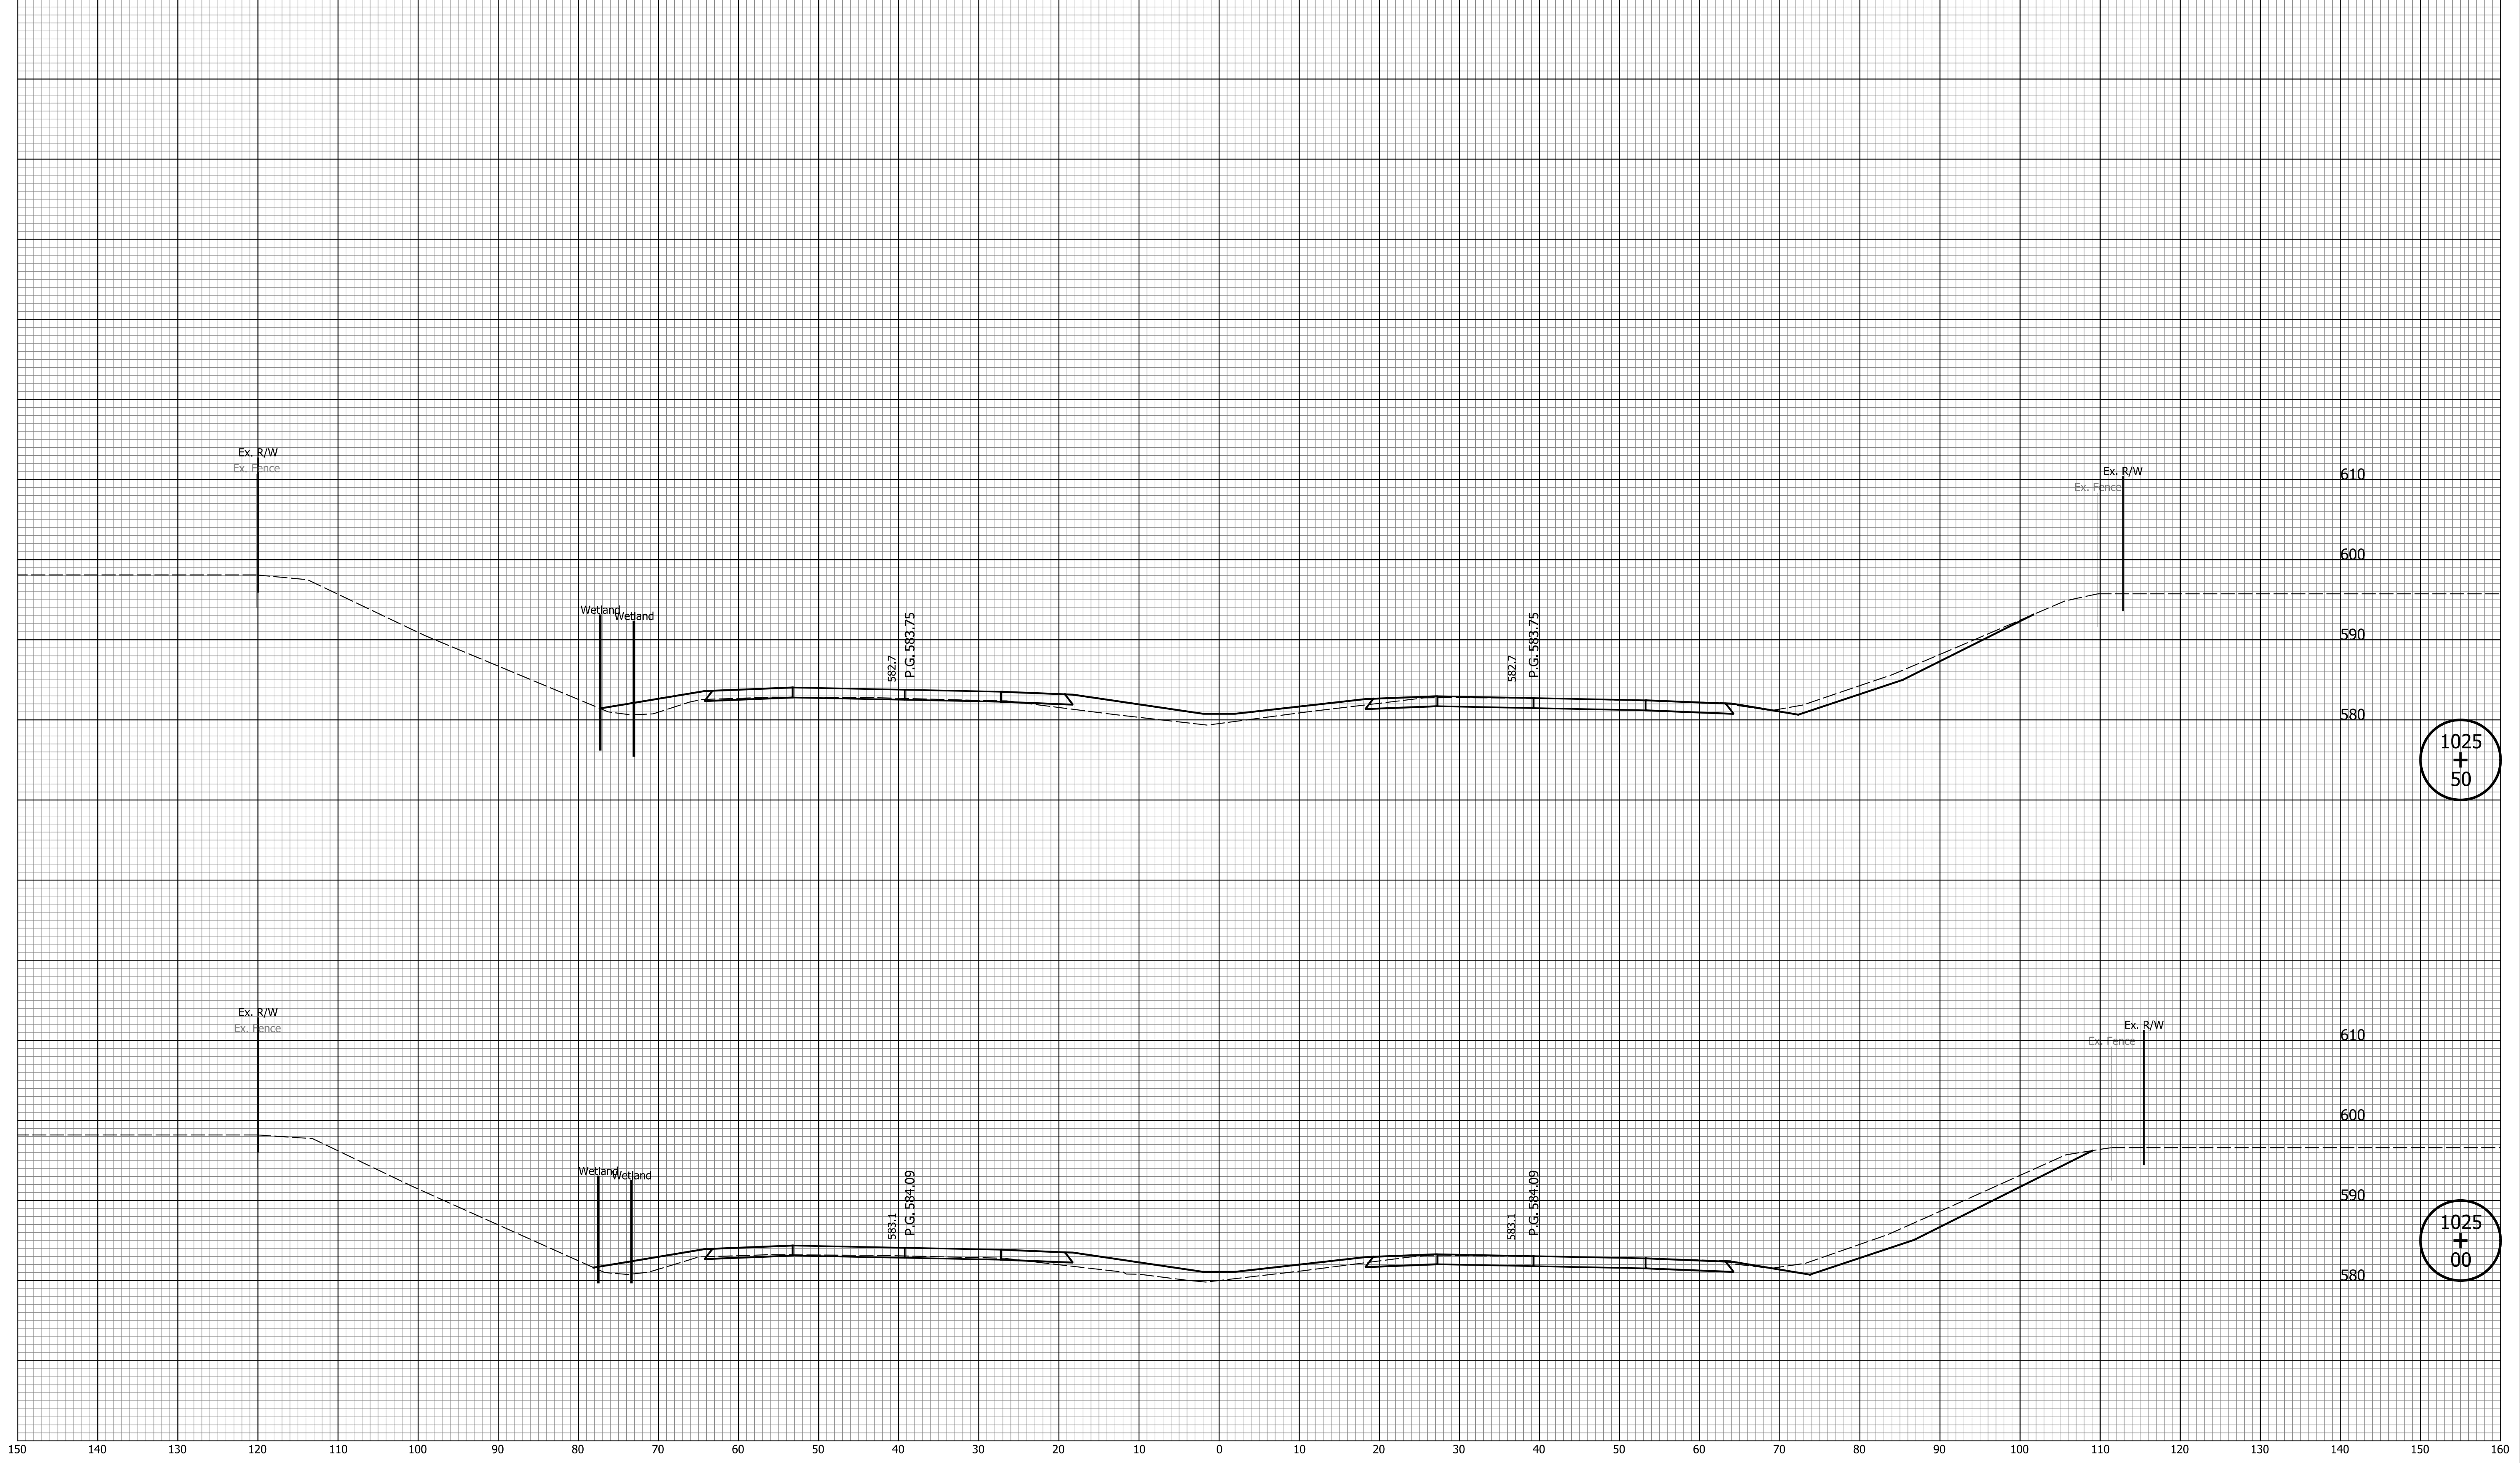

1025
+
50

1025
+
00

DATE	REVISION

RECOMMENDED FOR APPROVAL _____ MM/DD/20YY
 DESIGN ENGINEER DATE


DESIGNED: _____ ZLM DRAWN: _____ BAD
 CHECKED: _____ CDH CHECKED: _____ PKW

INDIANA
 DEPARTMENT OF TRANSPORTATION

CROSS SECTIONS
 LINE "Q"

HORIZONTAL SCALE 1" = 10'	BRIDGE FILE N/A
VERTICAL SCALE 1" = 10'	DESIGNATION 1700135
SURVEY BOOK N/A	SHEETS 224 of 241
CONTRACT R-41529	PROJECT 1700135

I:\a\c\j\p\c\Indiana_Shafer.tbl
 mcoates 4/15/2022 3:39:01 PM P:\2019\00172\0 Drawings\201900172.0001.RD.CS.03.dgn

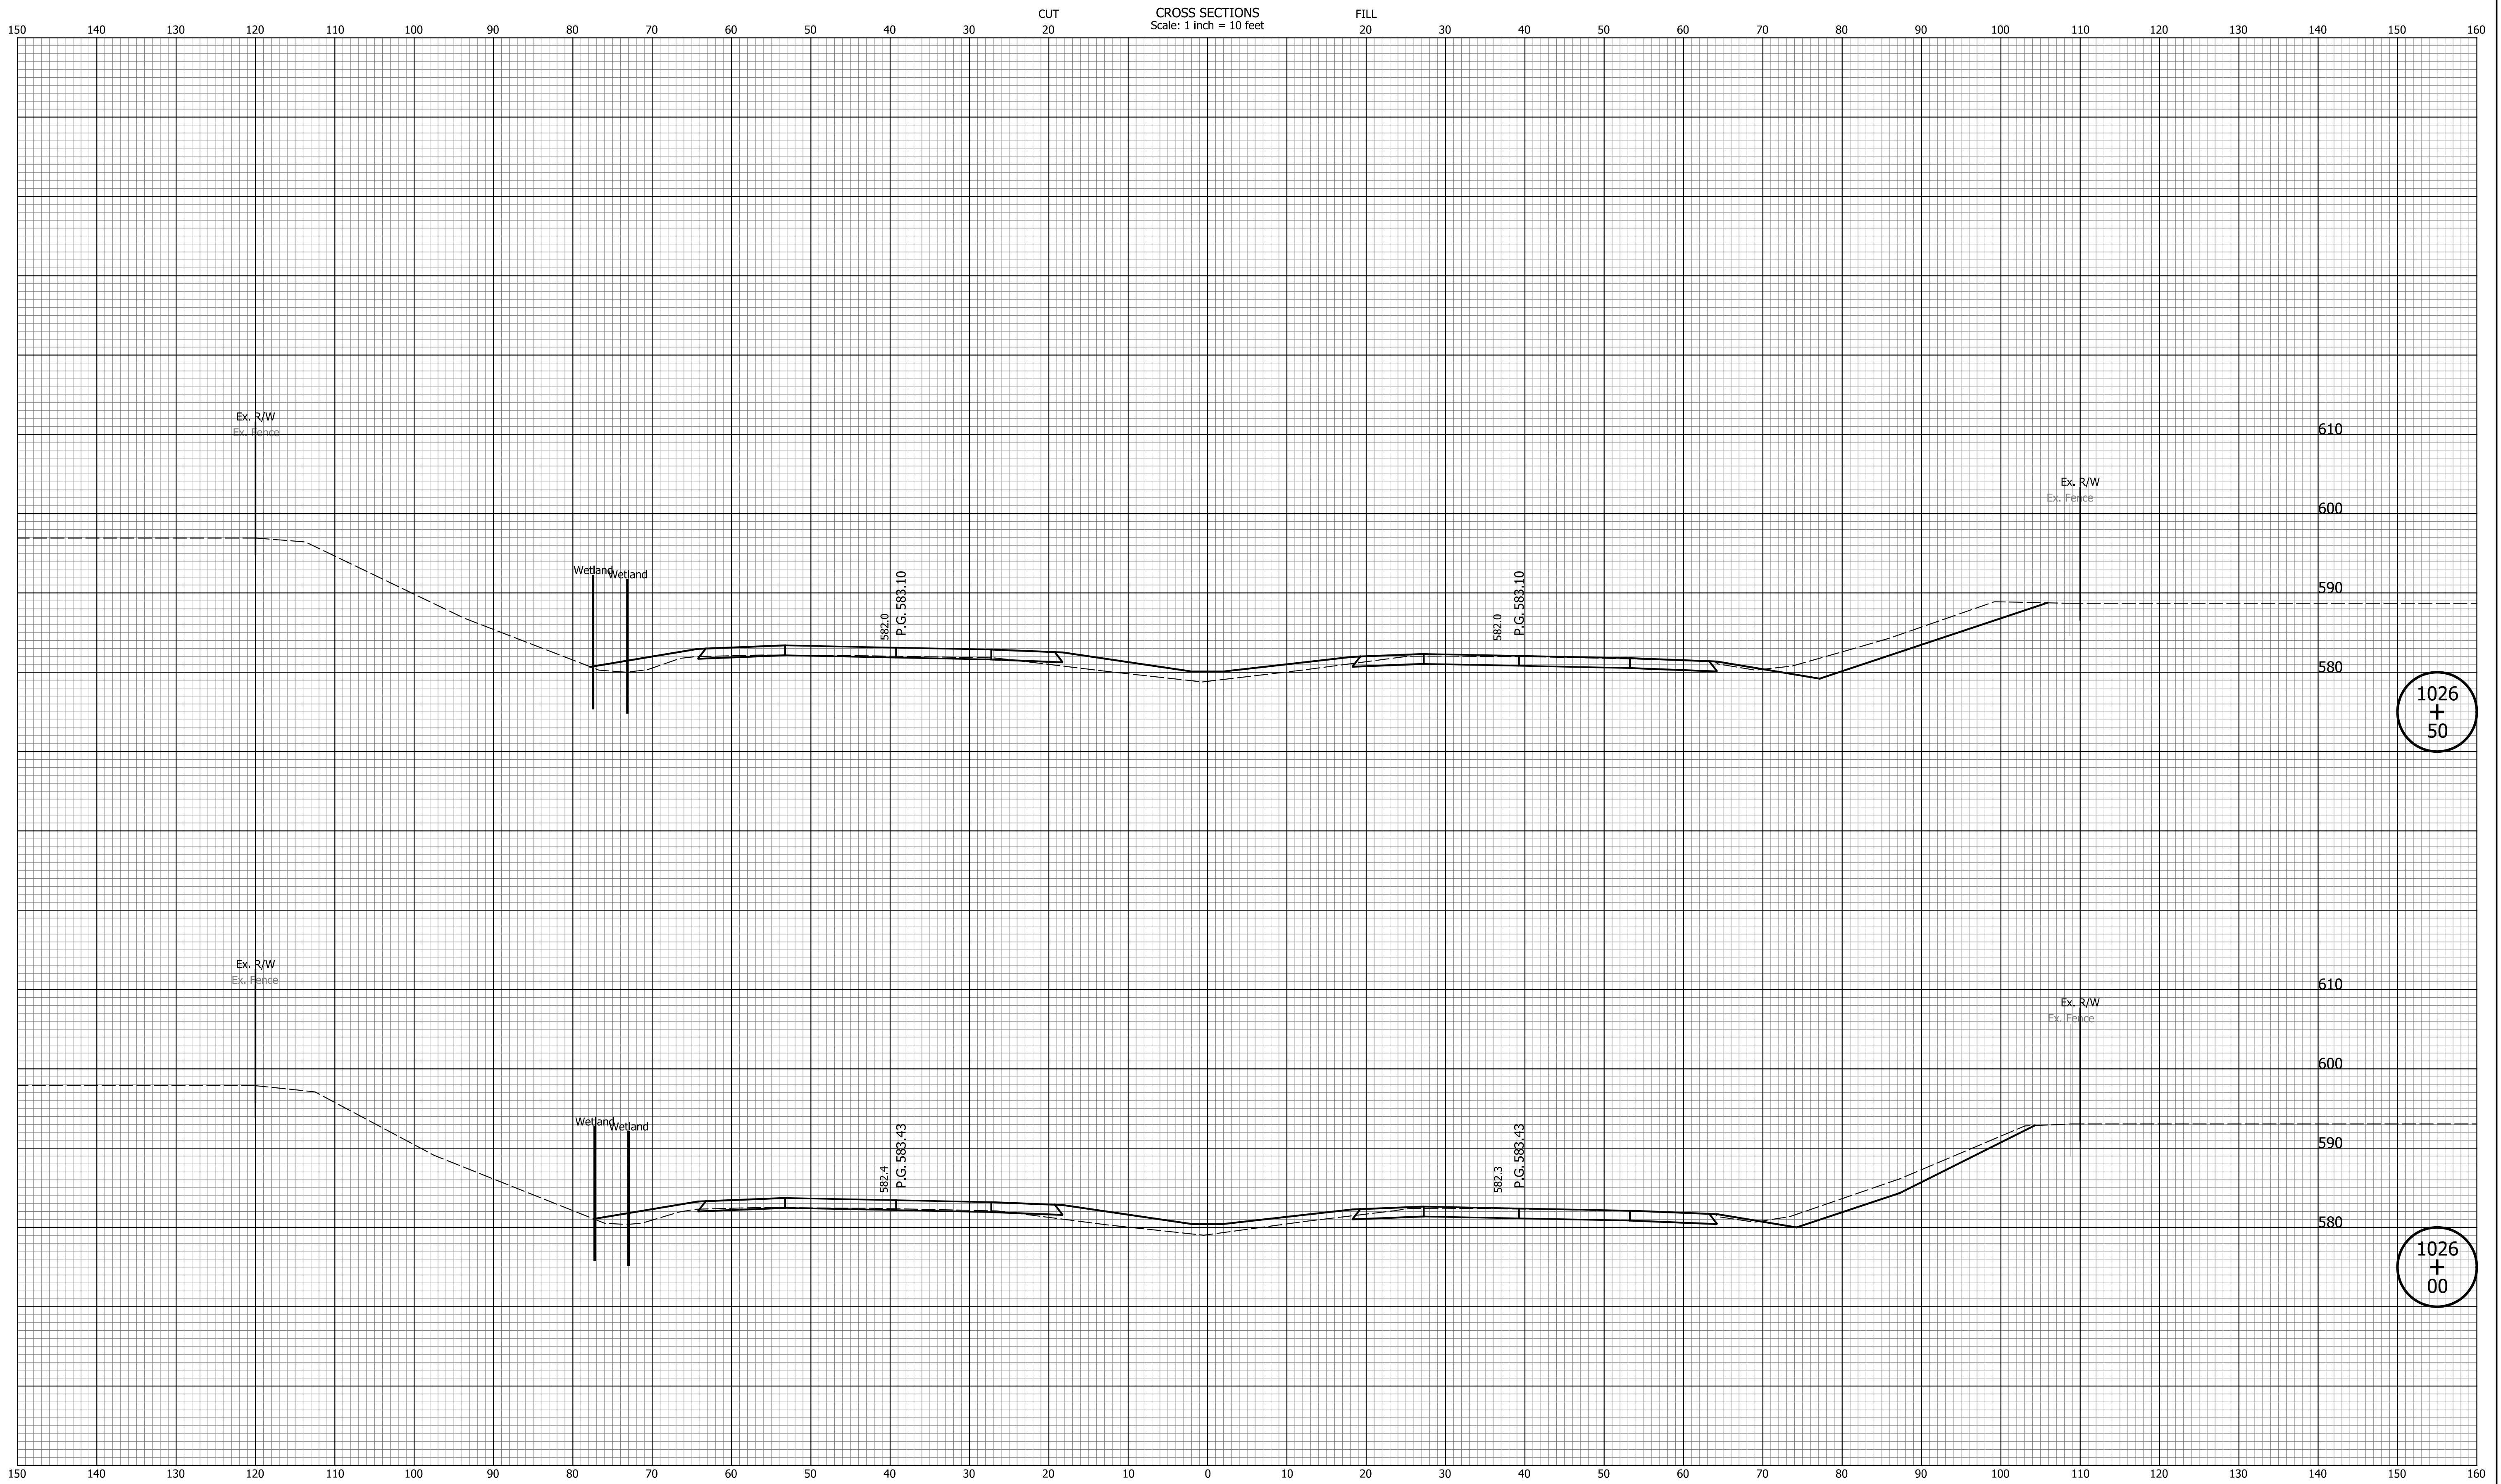

1026
+
50

1026
+
00

DATE	REVISION

RECOMMENDED FOR APPROVAL	DESIGN ENGINEER	MM/DD/20YY	DATE
DESIGNED: ZLM	DRAWN: BAD		
CHECKED: CDH	CHECKED: PKW		

INDIANA
DEPARTMENT OF TRANSPORTATION

CROSS SECTIONS
LINE "Q"


HORIZONTAL SCALE	BRIDGE FILE
1" = 10'	N/A
VERTICAL SCALE	DESIGNATION
1" = 10'	1700135
SURVEY BOOK	SHEETS
N/A	225 of 241
CONTRACT	PROJECT
R-41529	1700135

150 140 130 120 110 100 90 80 70 60 50 40 30 20 10 0 10 20 30 40 50 60 70 80 90 100 110 120 130 140 150 160

CROSS SECTIONS
Scale: 1 inch = 10 feet

CUT
20

FILL
20

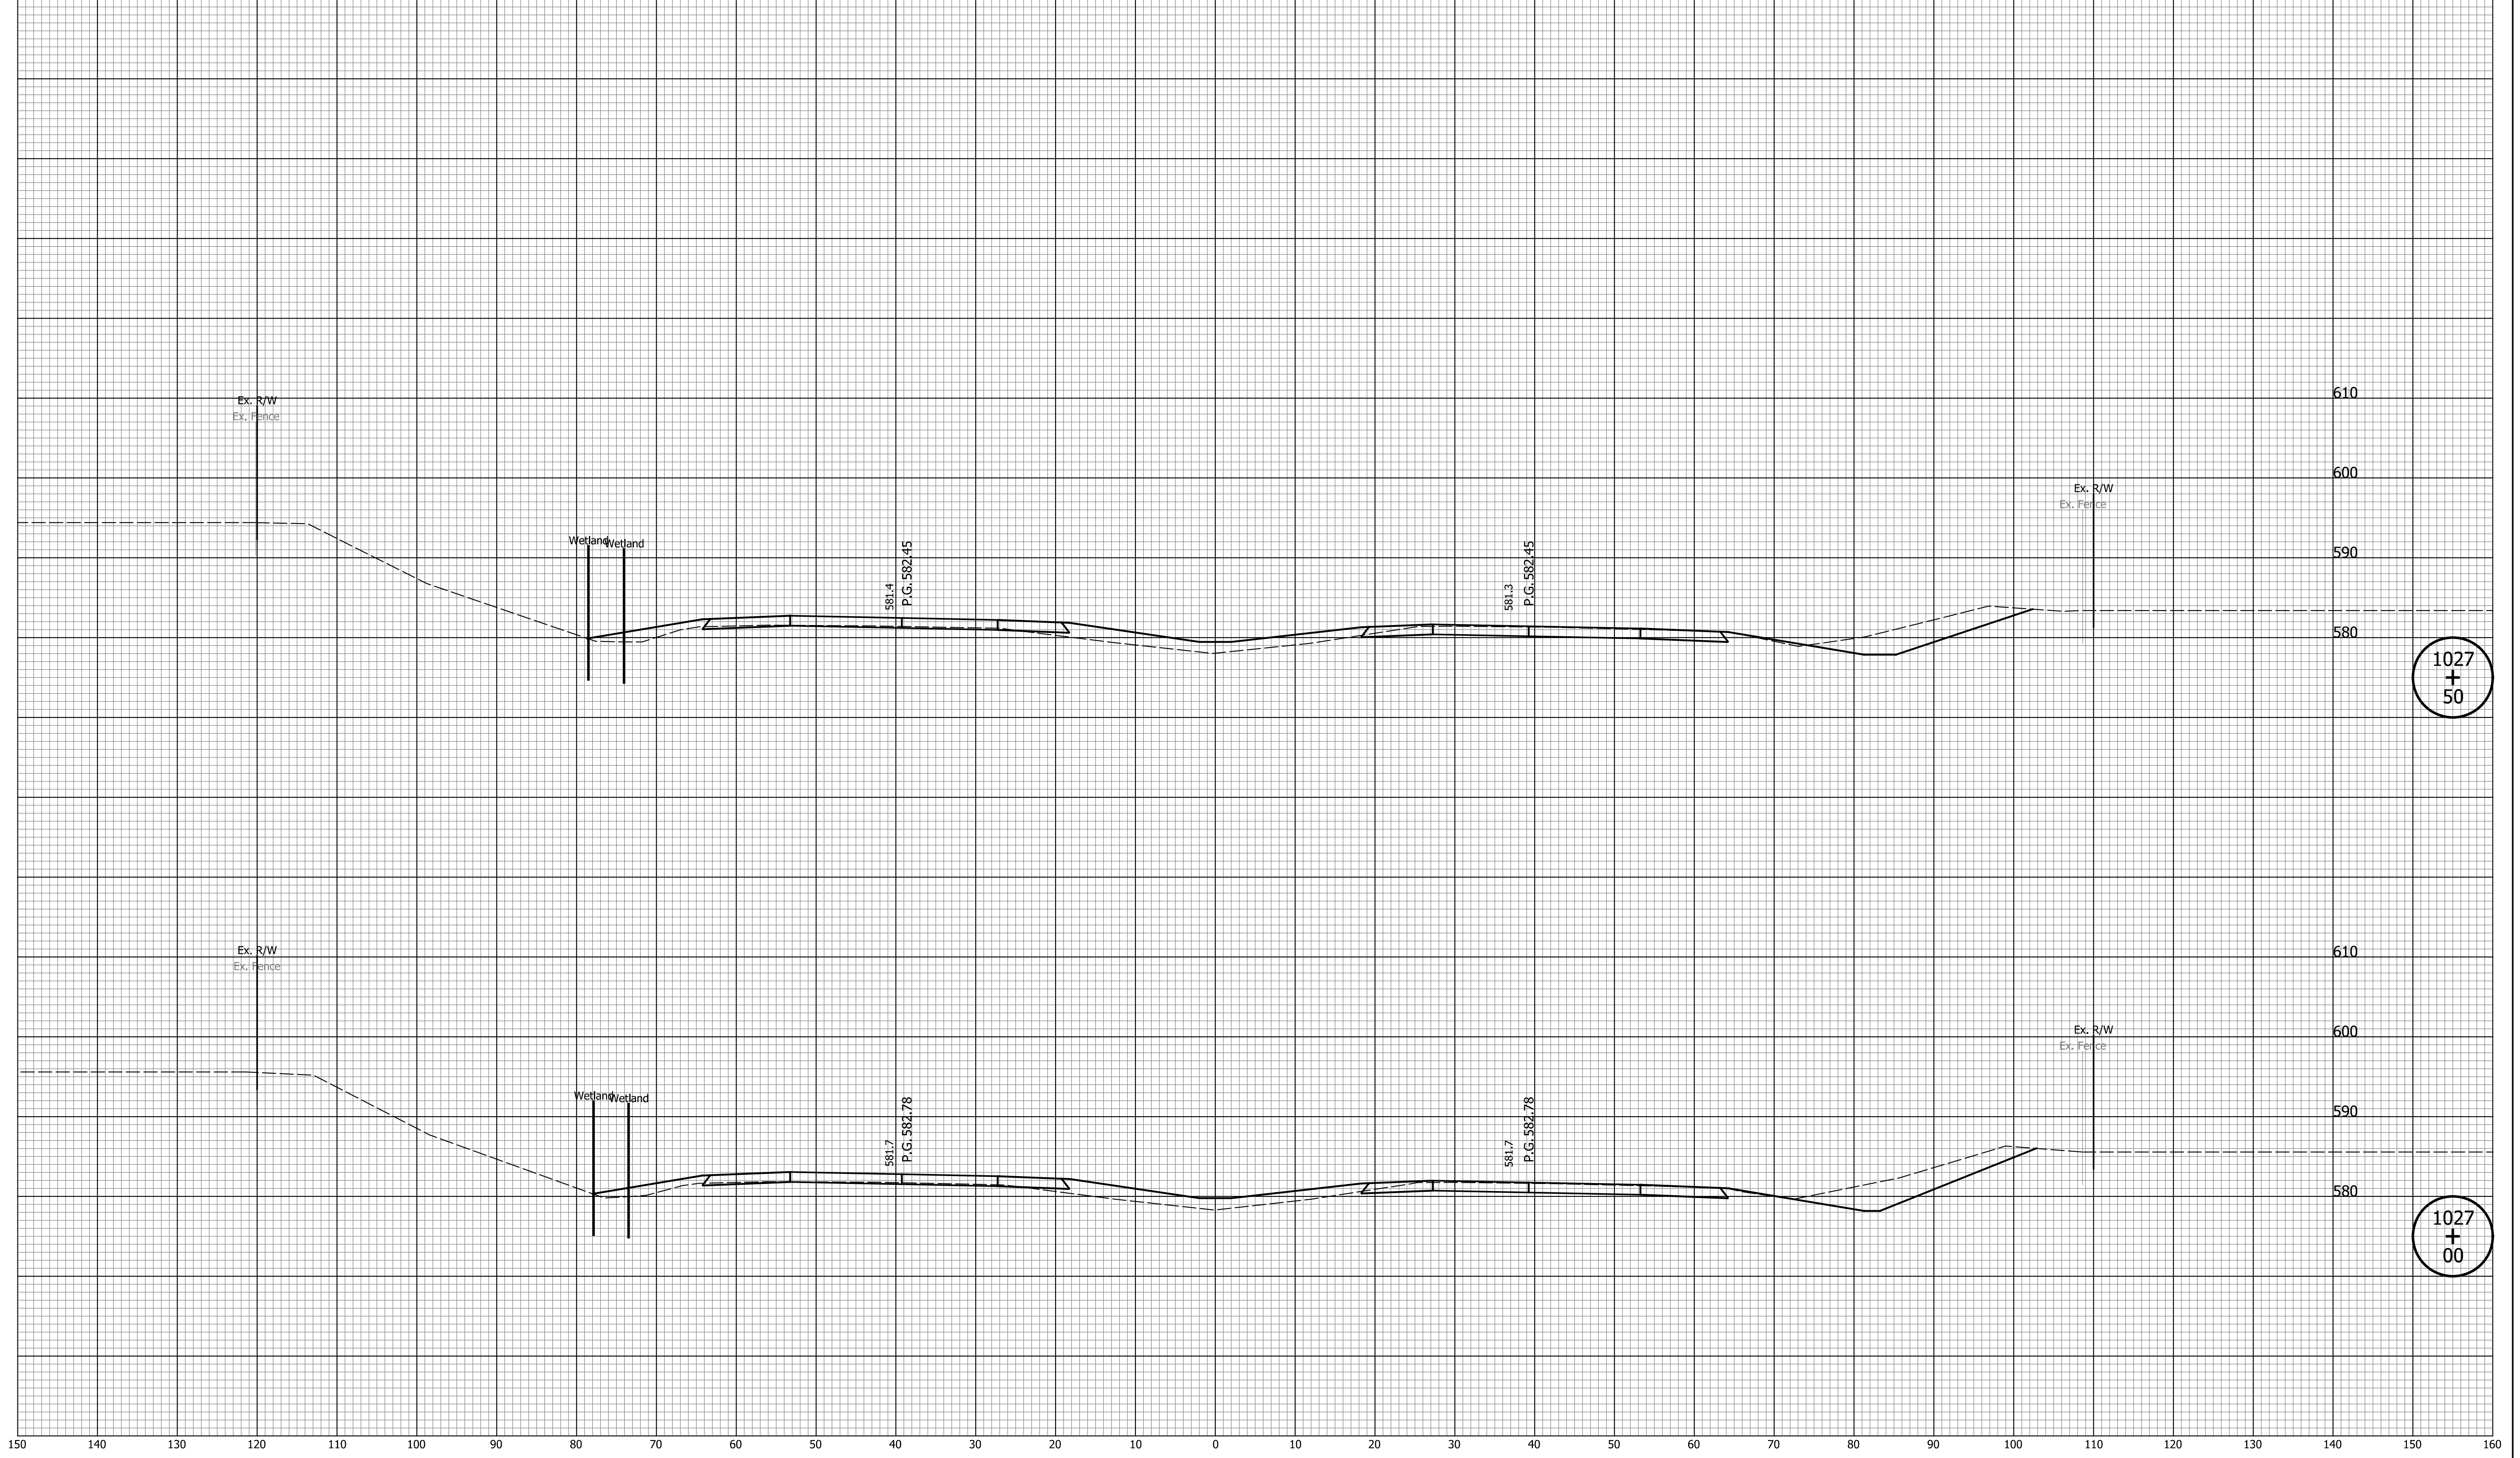

1027
+
50

1027
+
00

DATE	REVISION


RECOMMENDED FOR APPROVAL	DESIGN ENGINEER	MM/DD/20YY
DESIGNED: <u> ZLM </u>	DRAWN: <u> BAD </u>	DATE
CHECKED: <u> CDH </u>	CHECKED: <u> PKW </u>	

**INDIANA
DEPARTMENT OF TRANSPORTATION**

**CROSS SECTIONS
LINE "Q"**

HORIZONTAL SCALE 1" = 10'	BRIDGE FILE N/A
VERTICAL SCALE 1" = 10'	DESIGNATION 1700135
SURVEY BOOK N/A	SHEETS 226 of 241
CONTRACT R-41529	PROJECT 1700135

I:\a\c\j\p\c\indiana_state.tbl

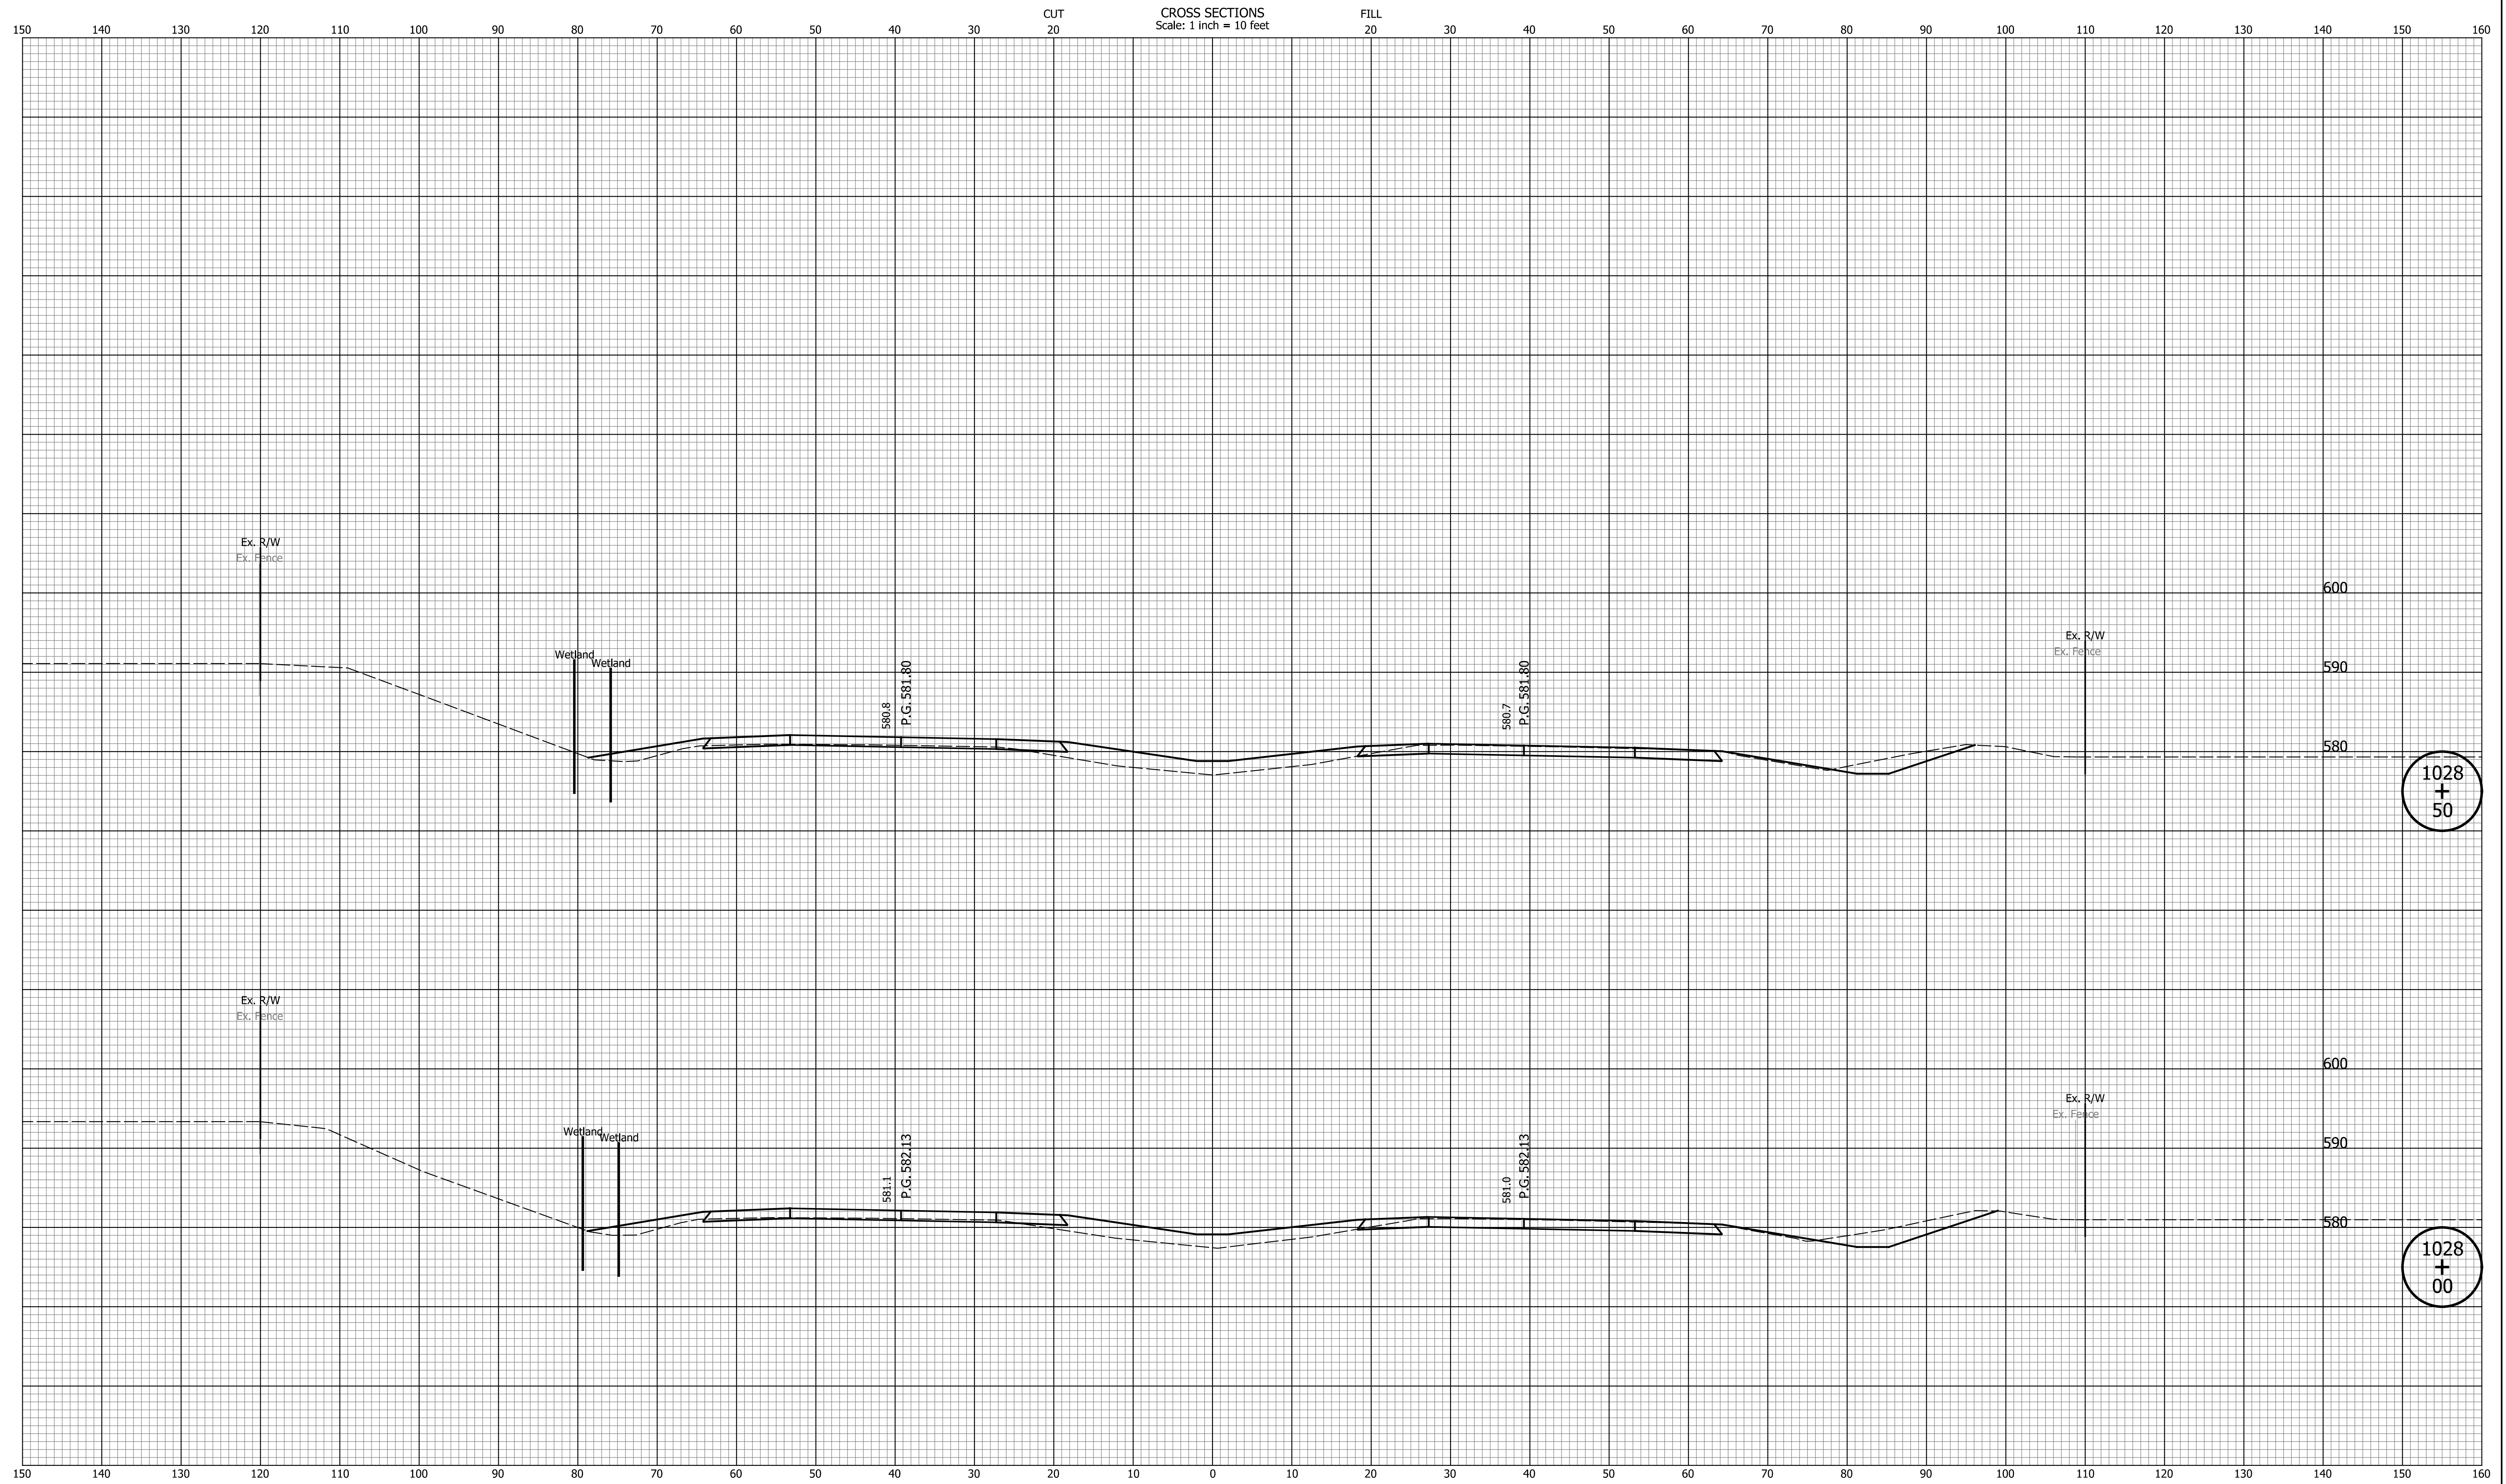

DATE	REVISION


RECOMMENDED FOR APPROVAL	DESIGN ENGINEER	MM/DD/20YY
DESIGNED: ZLM	DRAWN: BAD	DATE
CHECKED: CDH	CHECKED: PKW	

INDIANA
DEPARTMENT OF TRANSPORTATION

**CROSS SECTIONS
LINE "Q"**

HORIZONTAL SCALE	BRIDGE FILE
1" = 10'	N/A
VERTICAL SCALE	DESIGNATION
1" = 10'	1700135
SURVEY BOOK	SHEETS
N/A	227 of 241
CONTRACT	PROJECT
R-41529	1700135

I:\a\c\p\c\p\indiana_state.tbl

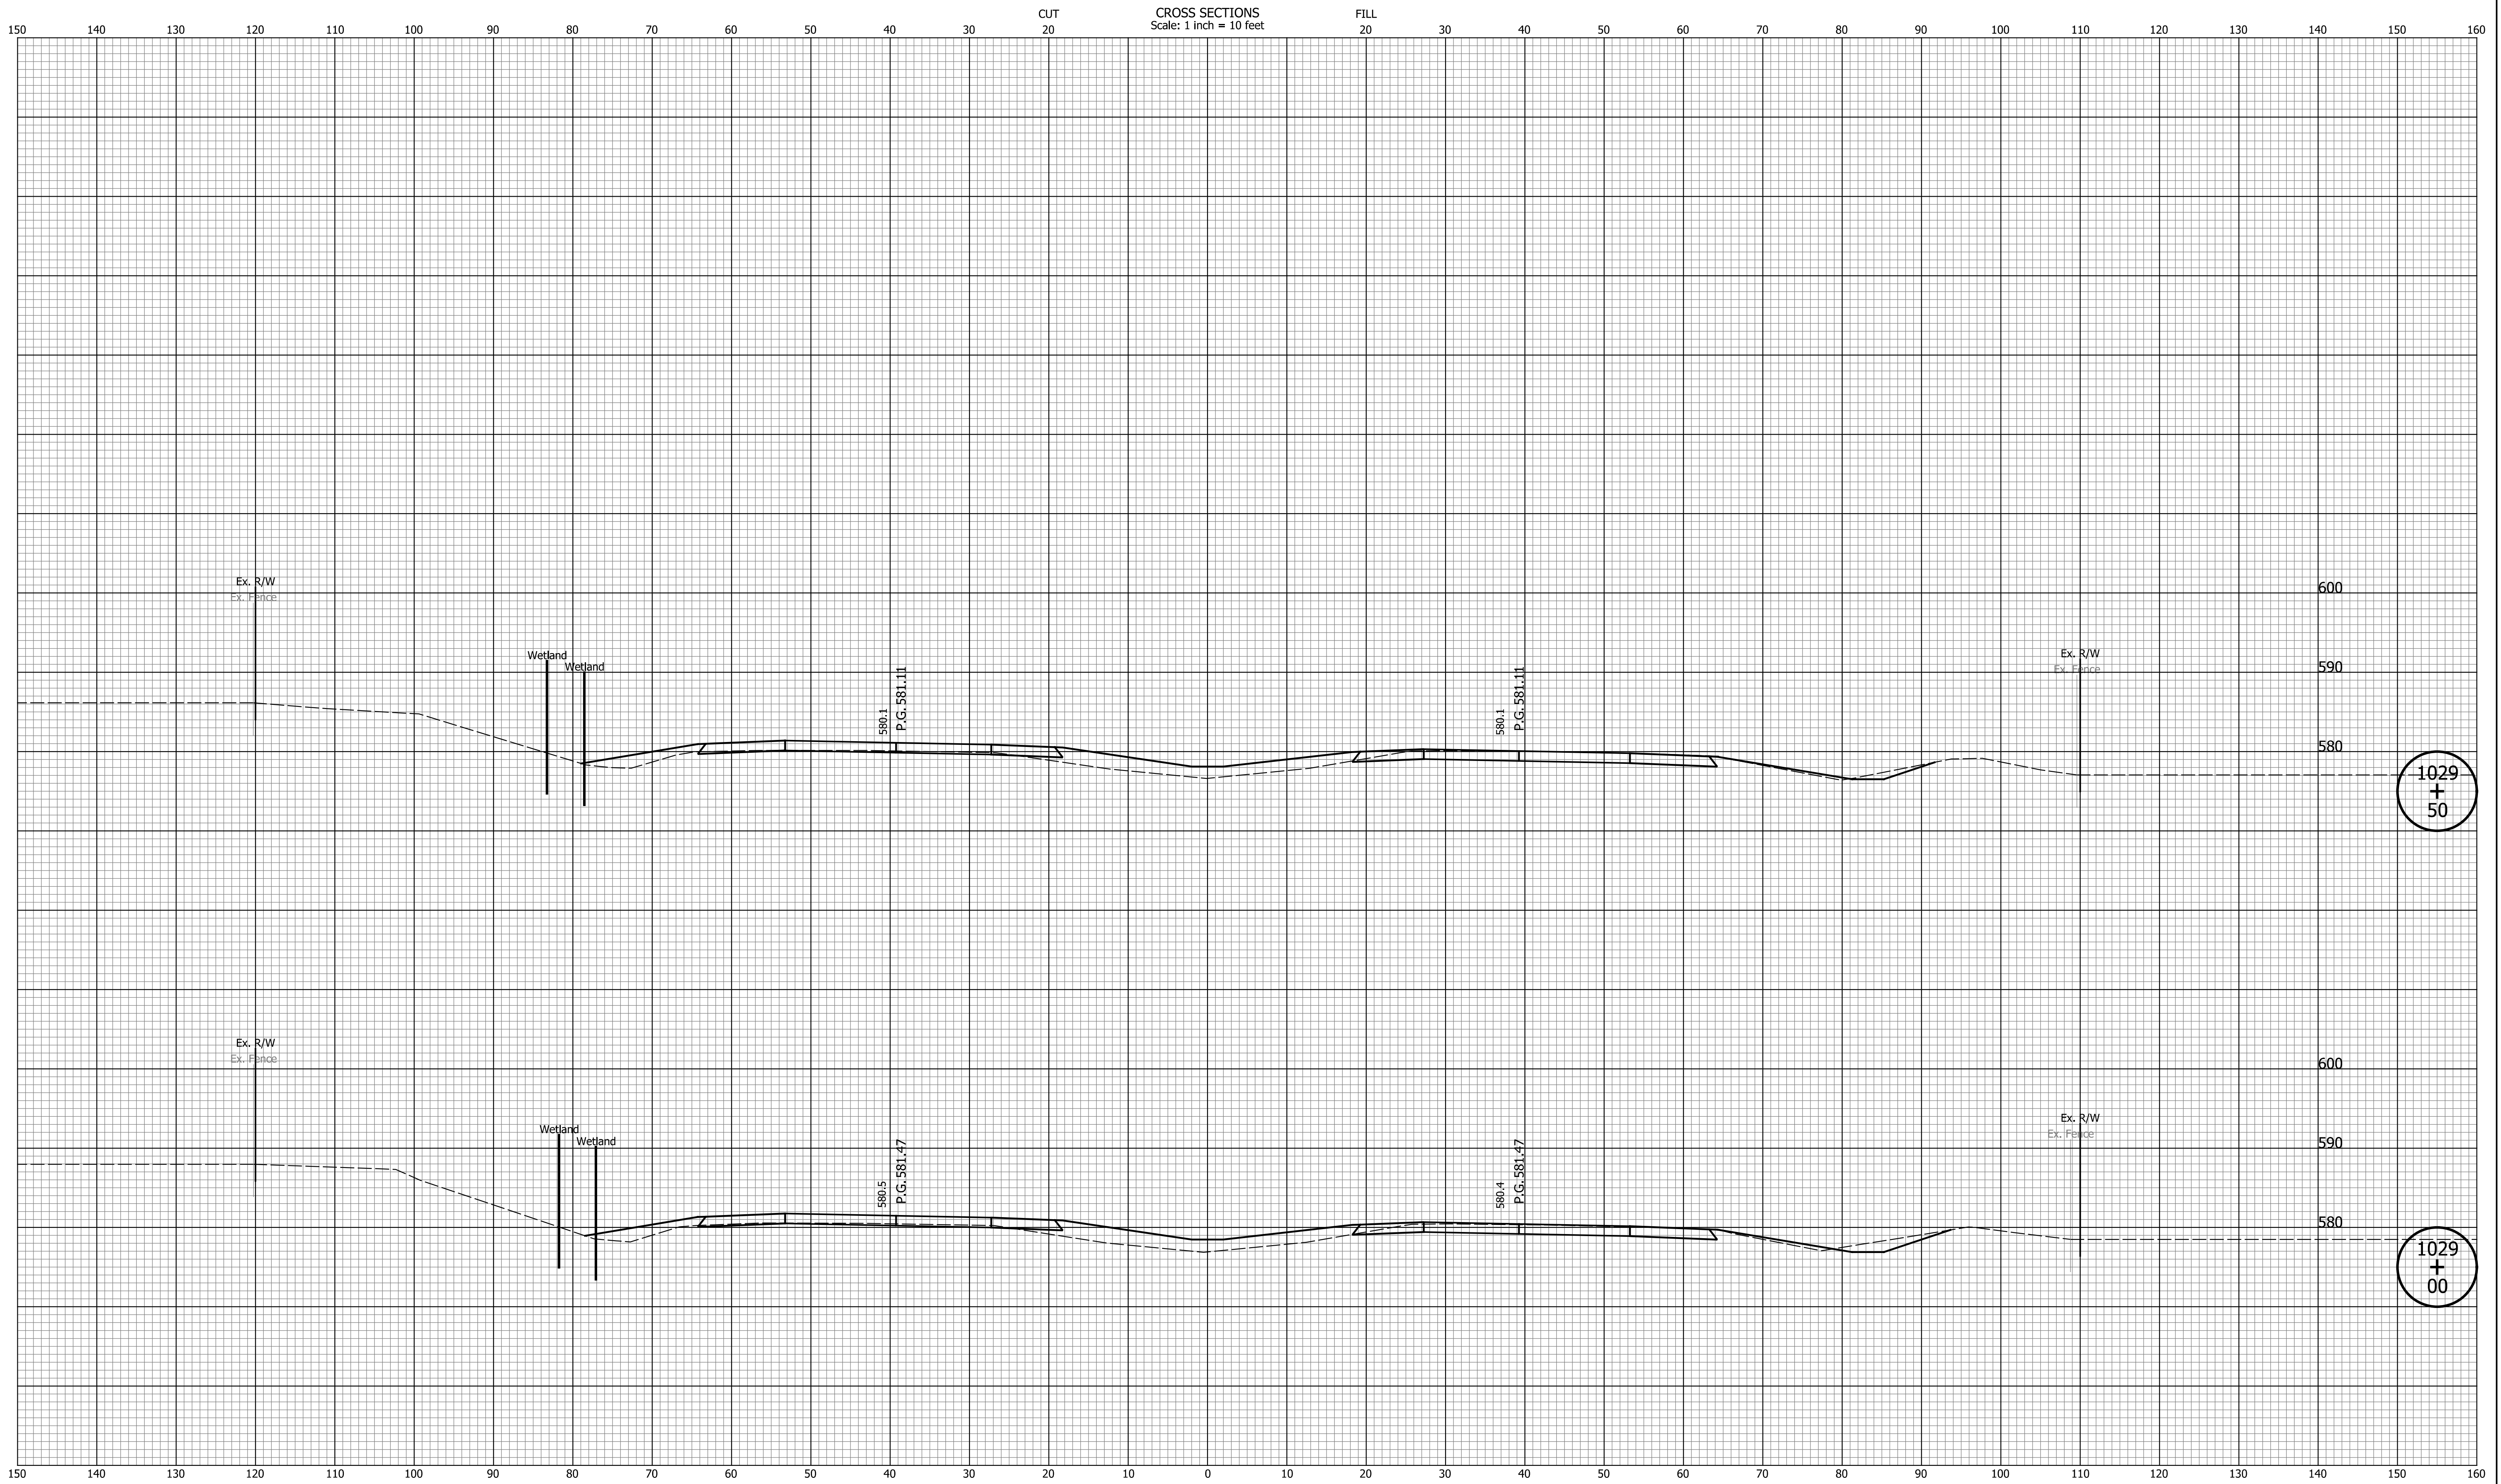

DATE	REVISION


RECOMMENDED FOR APPROVAL	DESIGN ENGINEER	MM/DD/20YY	DATE
DESIGNED: ZLM	DRAWN: BAD		
CHECKED: CDH	CHECKED: PKW		

INDIANA
DEPARTMENT OF TRANSPORTATION

CROSS SECTIONS
LINE "Q"

HORIZONTAL SCALE	BRIDGE FILE
1" = 10'	N/A
VERTICAL SCALE	DESIGNATION
1" = 10'	1700135
SURVEY BOOK	SHEETS
N/A	228 of 241
CONTRACT	PROJECT
R-41529	1700135

I:\a\c\j\p\1700135\1700135.dwg

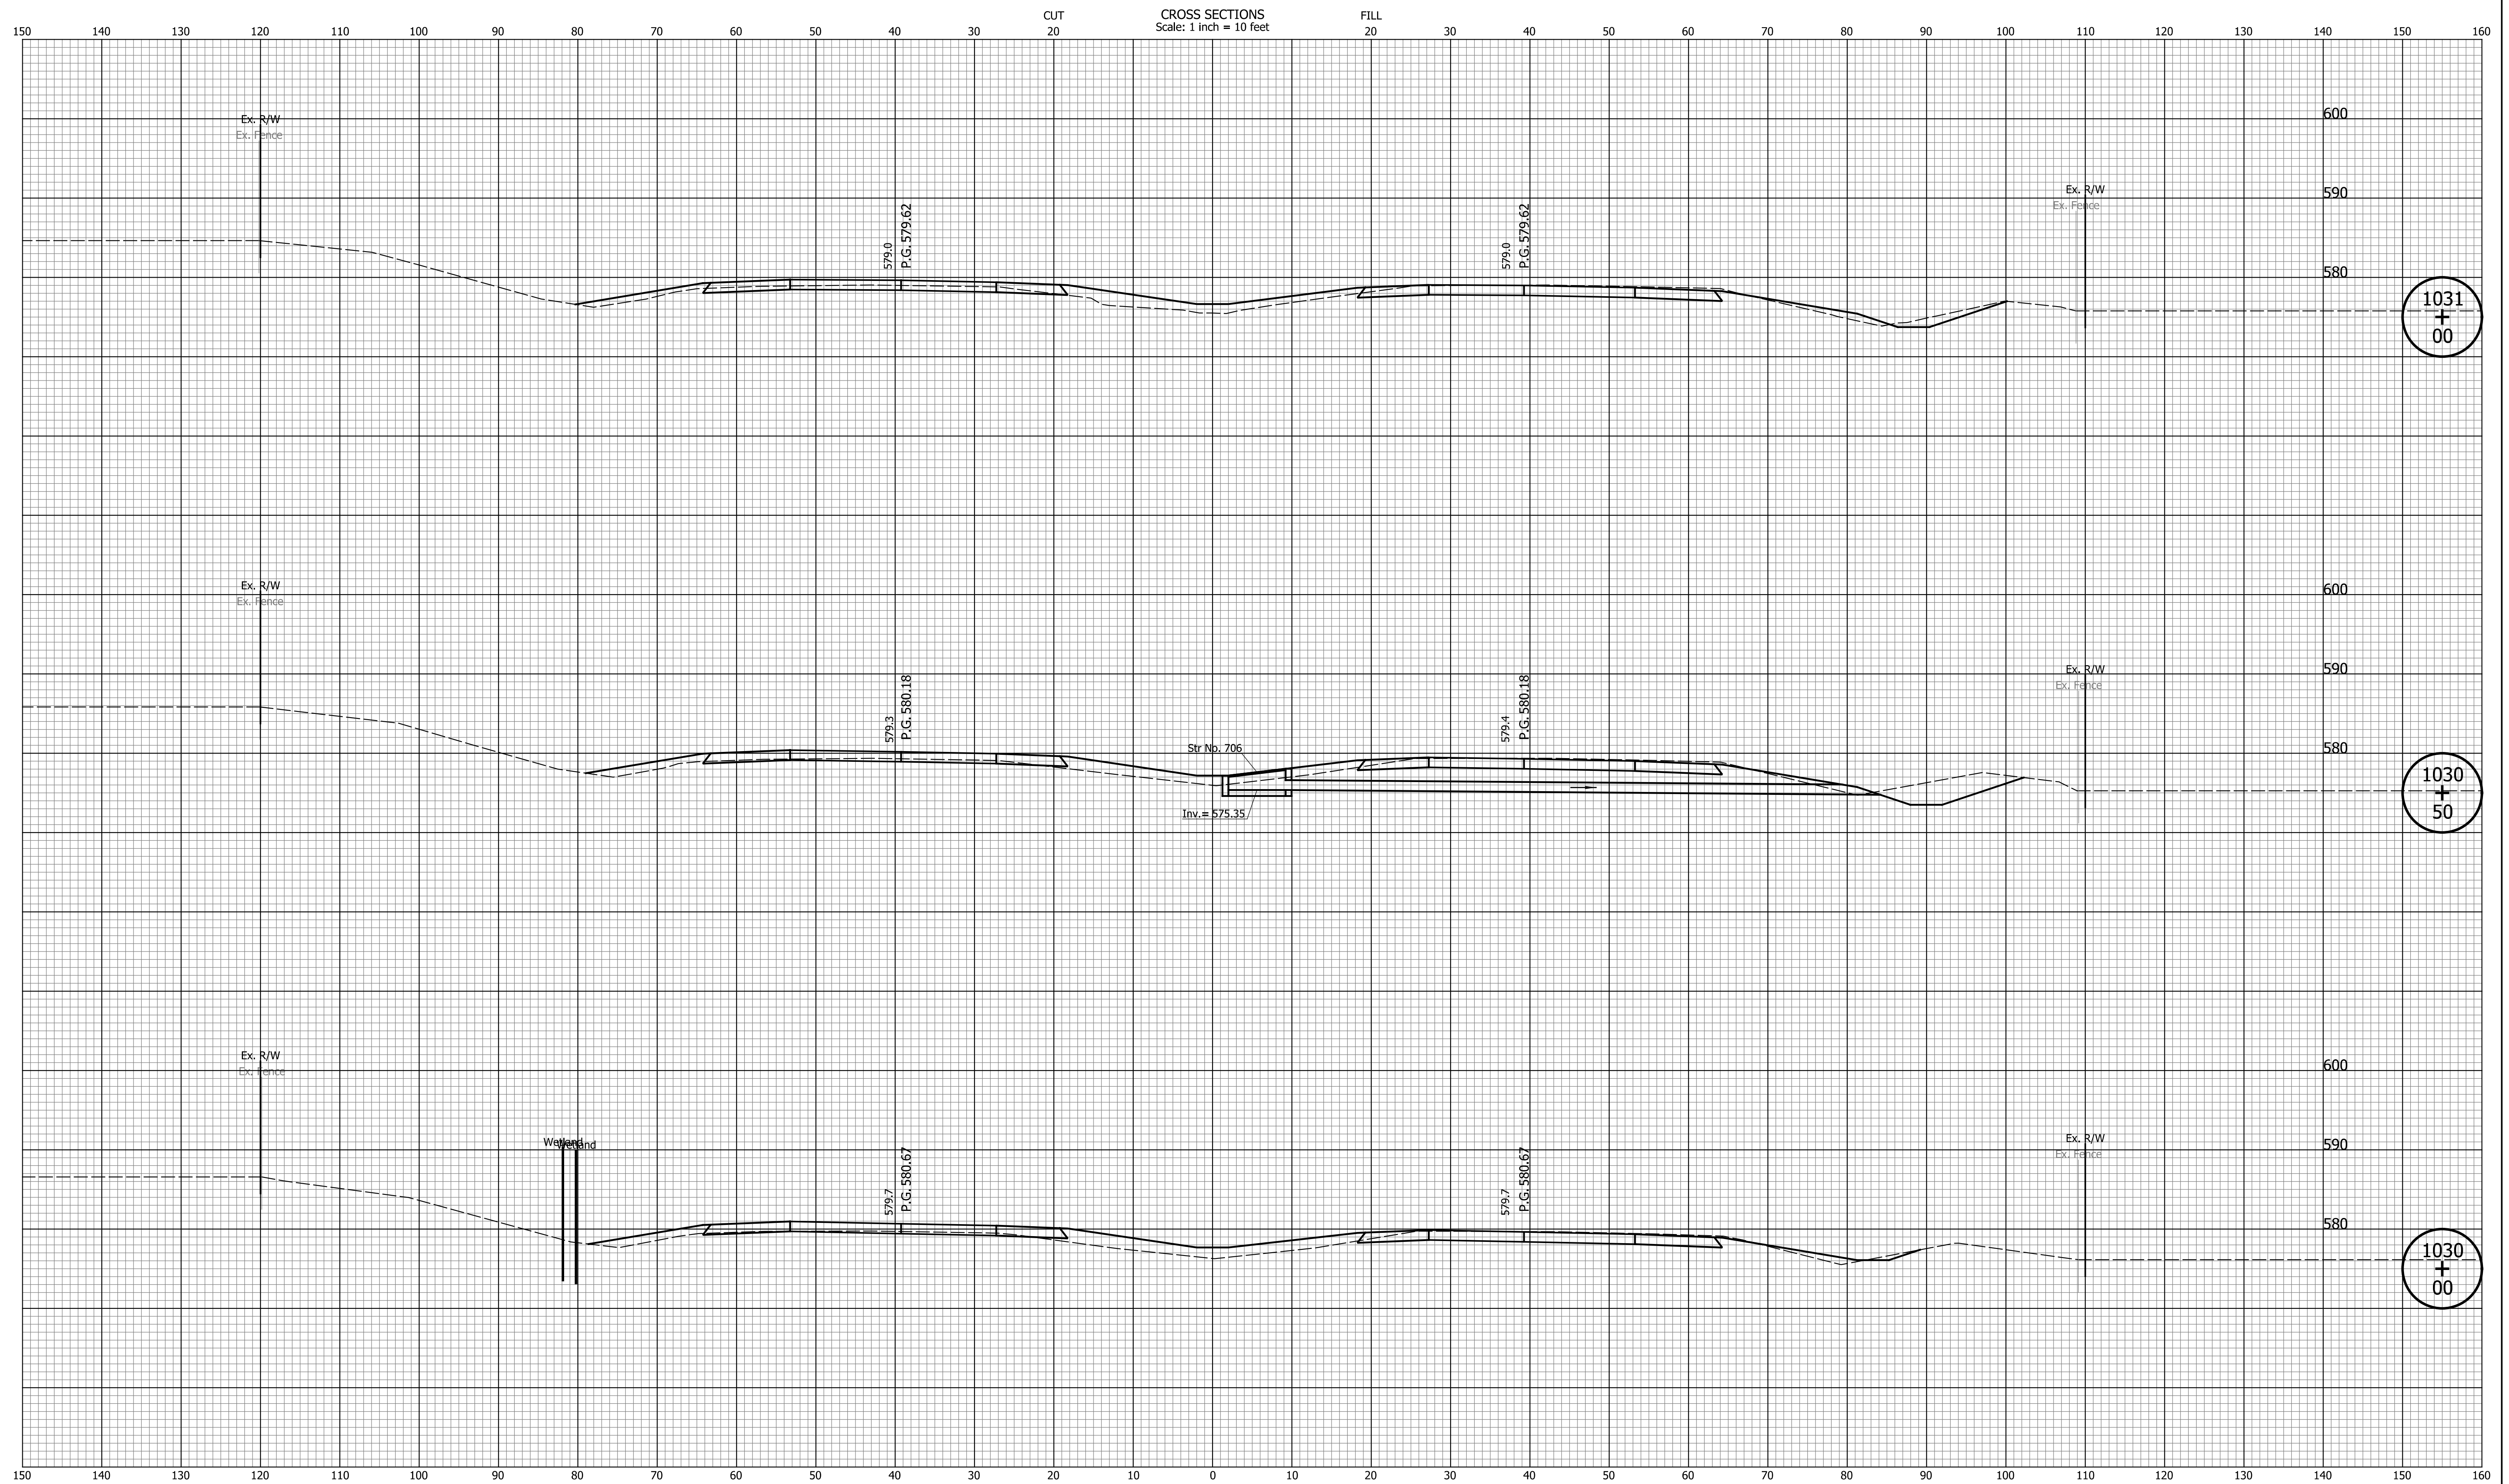

CROSS SECTIONS
Scale: 1 inch = 10 feet

CUT
20

FILL
20

DATE	REVISION


RECOMMENDED FOR APPROVAL _____	DESIGN ENGINEER _____	MM/DD/20YY _____
DESIGNED: _____ ZLM _____	DRAWN: _____ BAD _____	
CHECKED: _____ CDH _____	CHECKED: _____ PKW _____	

**INDIANA
DEPARTMENT OF TRANSPORTATION**

**CROSS SECTIONS
LINE "Q"**

HORIZONTAL SCALE 1" = 10'	BRIDGE FILE N/A
VERTICAL SCALE 1" = 10'	DESIGNATION 1700135
SURVEY BOOK N/A	SHEETS 229 of 241
CONTRACT R-41529	PROJECT 1700135

Indiana State

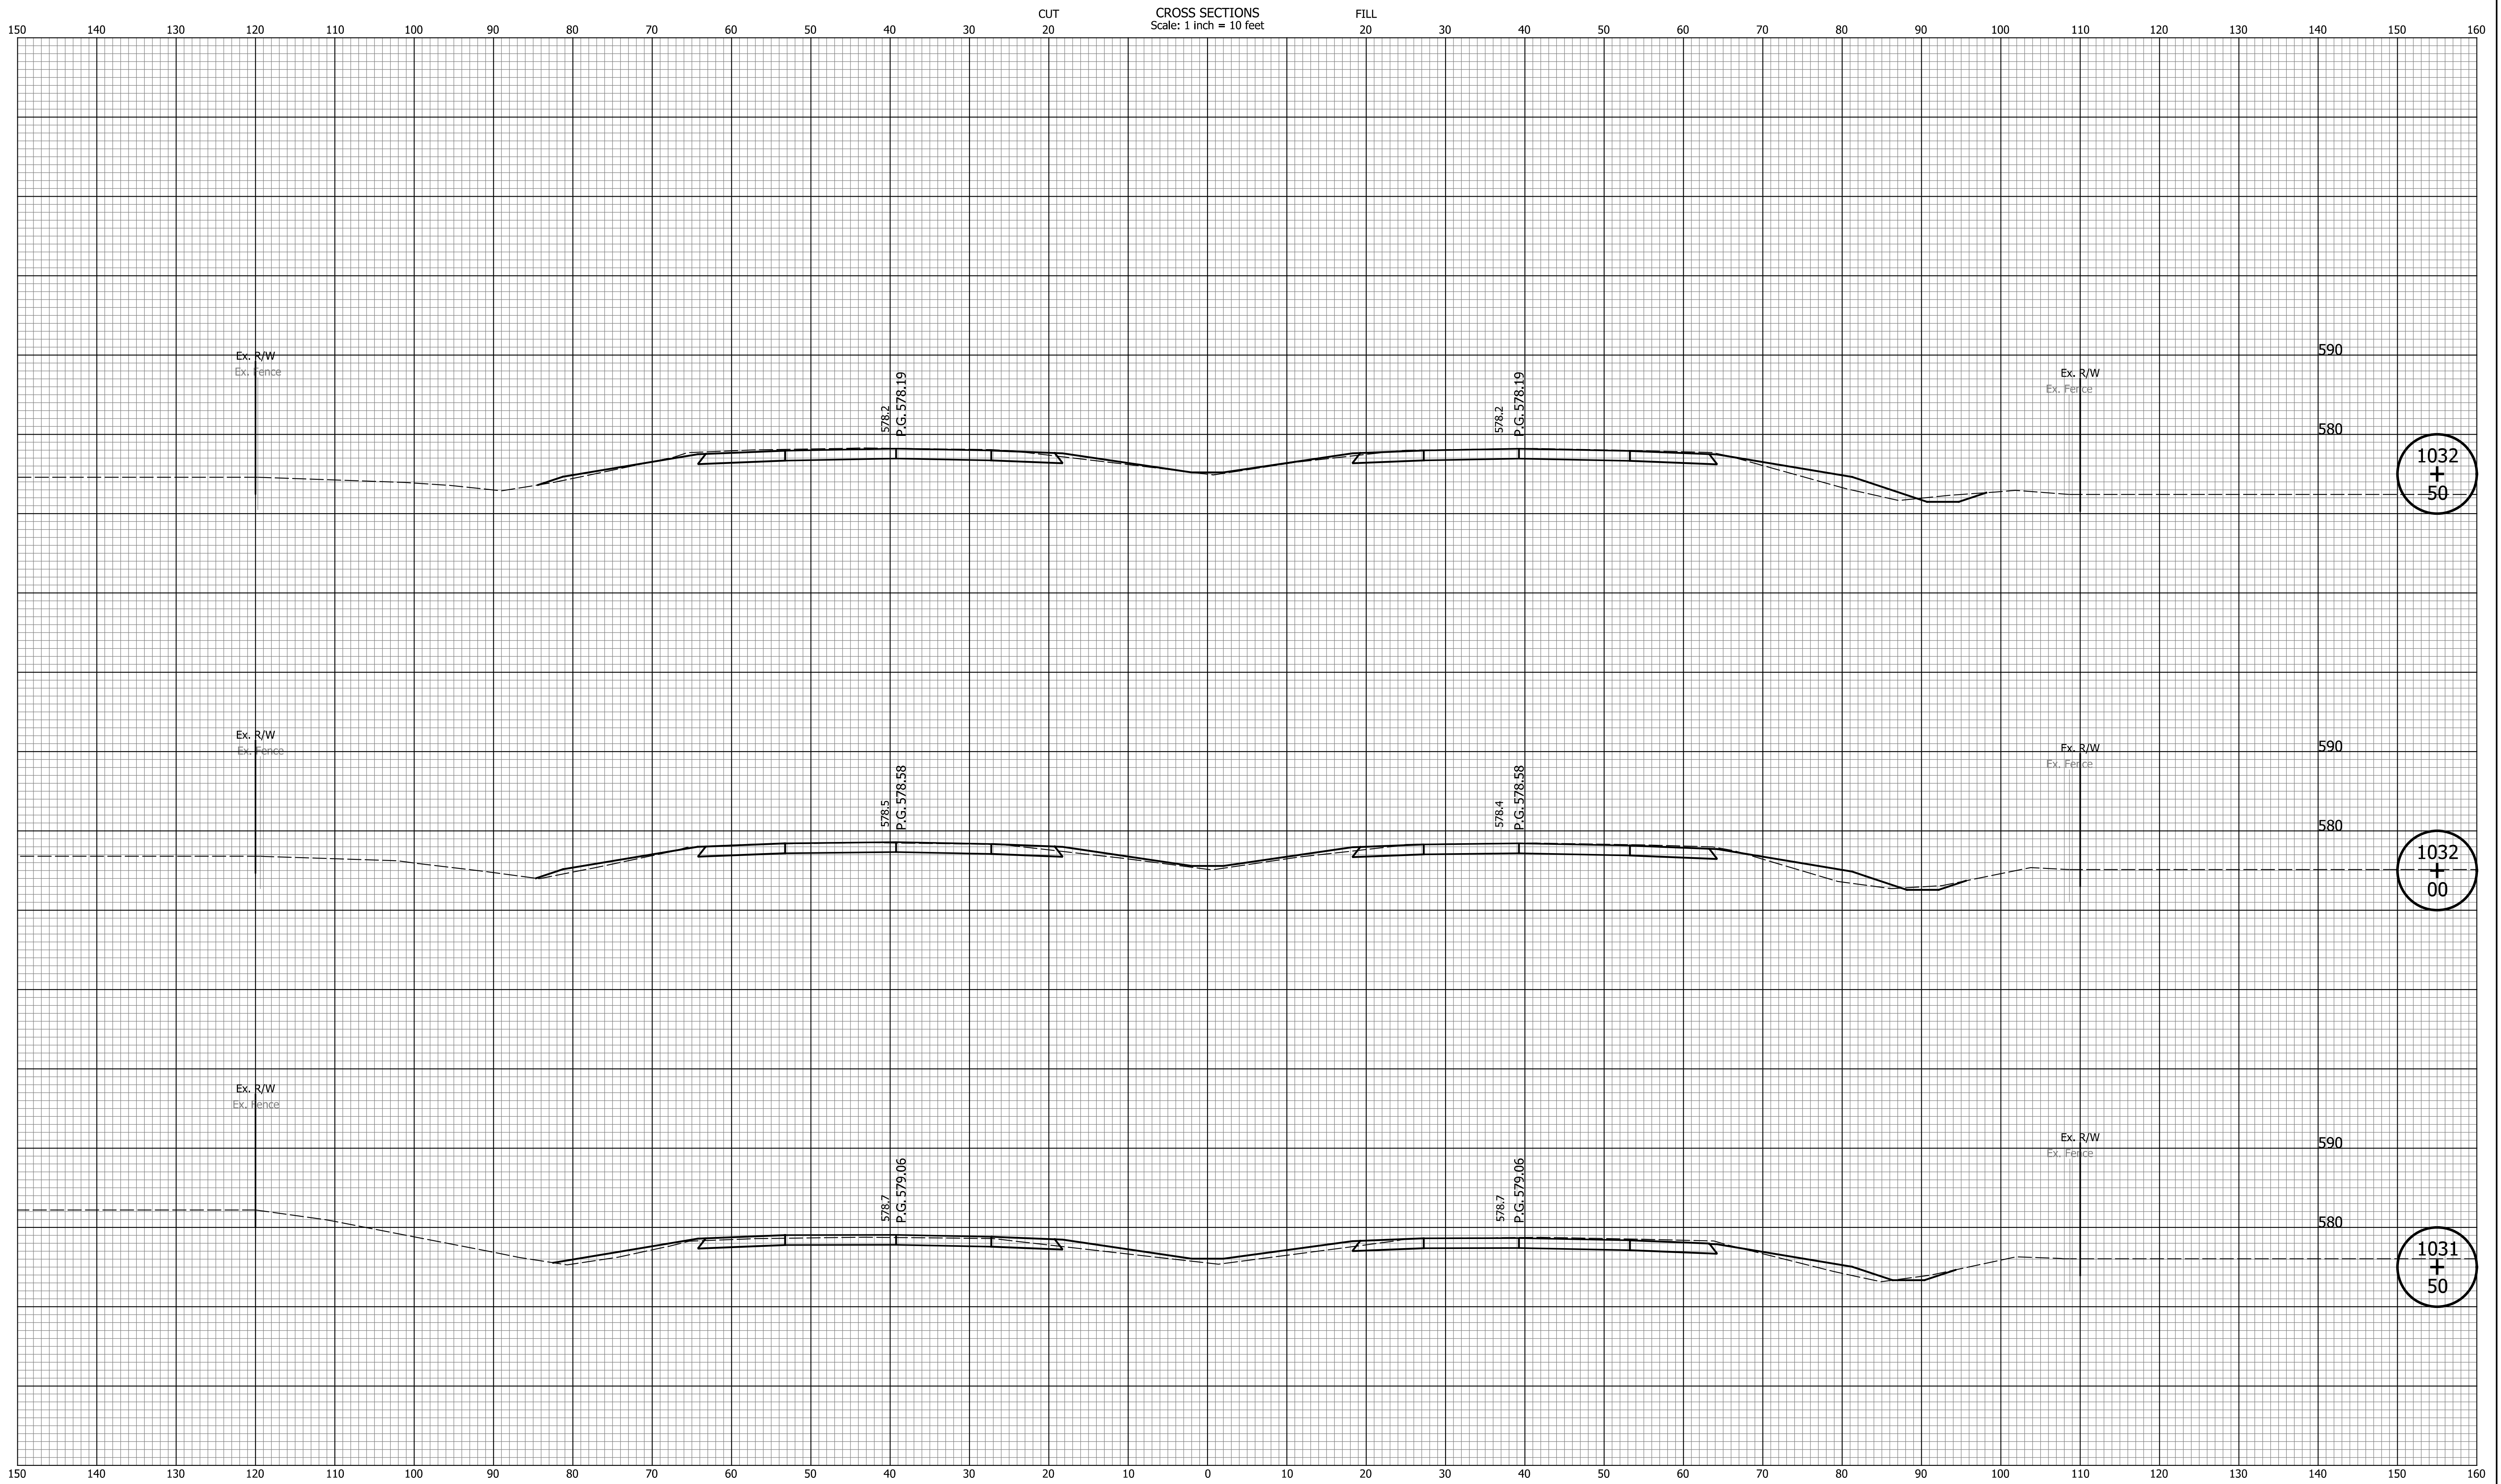

DATE	REVISION


RECOMMENDED FOR APPROVAL	DESIGN ENGINEER	MM/DD/20YY	DATE
DESIGNED: ZLM	DRAWN: BAD		
CHECKED: CDH	CHECKED: PKW		

INDIANA
DEPARTMENT OF TRANSPORTATION

CROSS SECTIONS
LINE "Q"

HORIZONTAL SCALE	BRIDGE FILE
1" = 10'	N/A
VERTICAL SCALE	DESIGNATION
1" = 10'	1700135
SURVEY BOOK	SHEETS
N/A	230 of 241
CONTRACT	PROJECT
R-41529	1700135

Indiana State

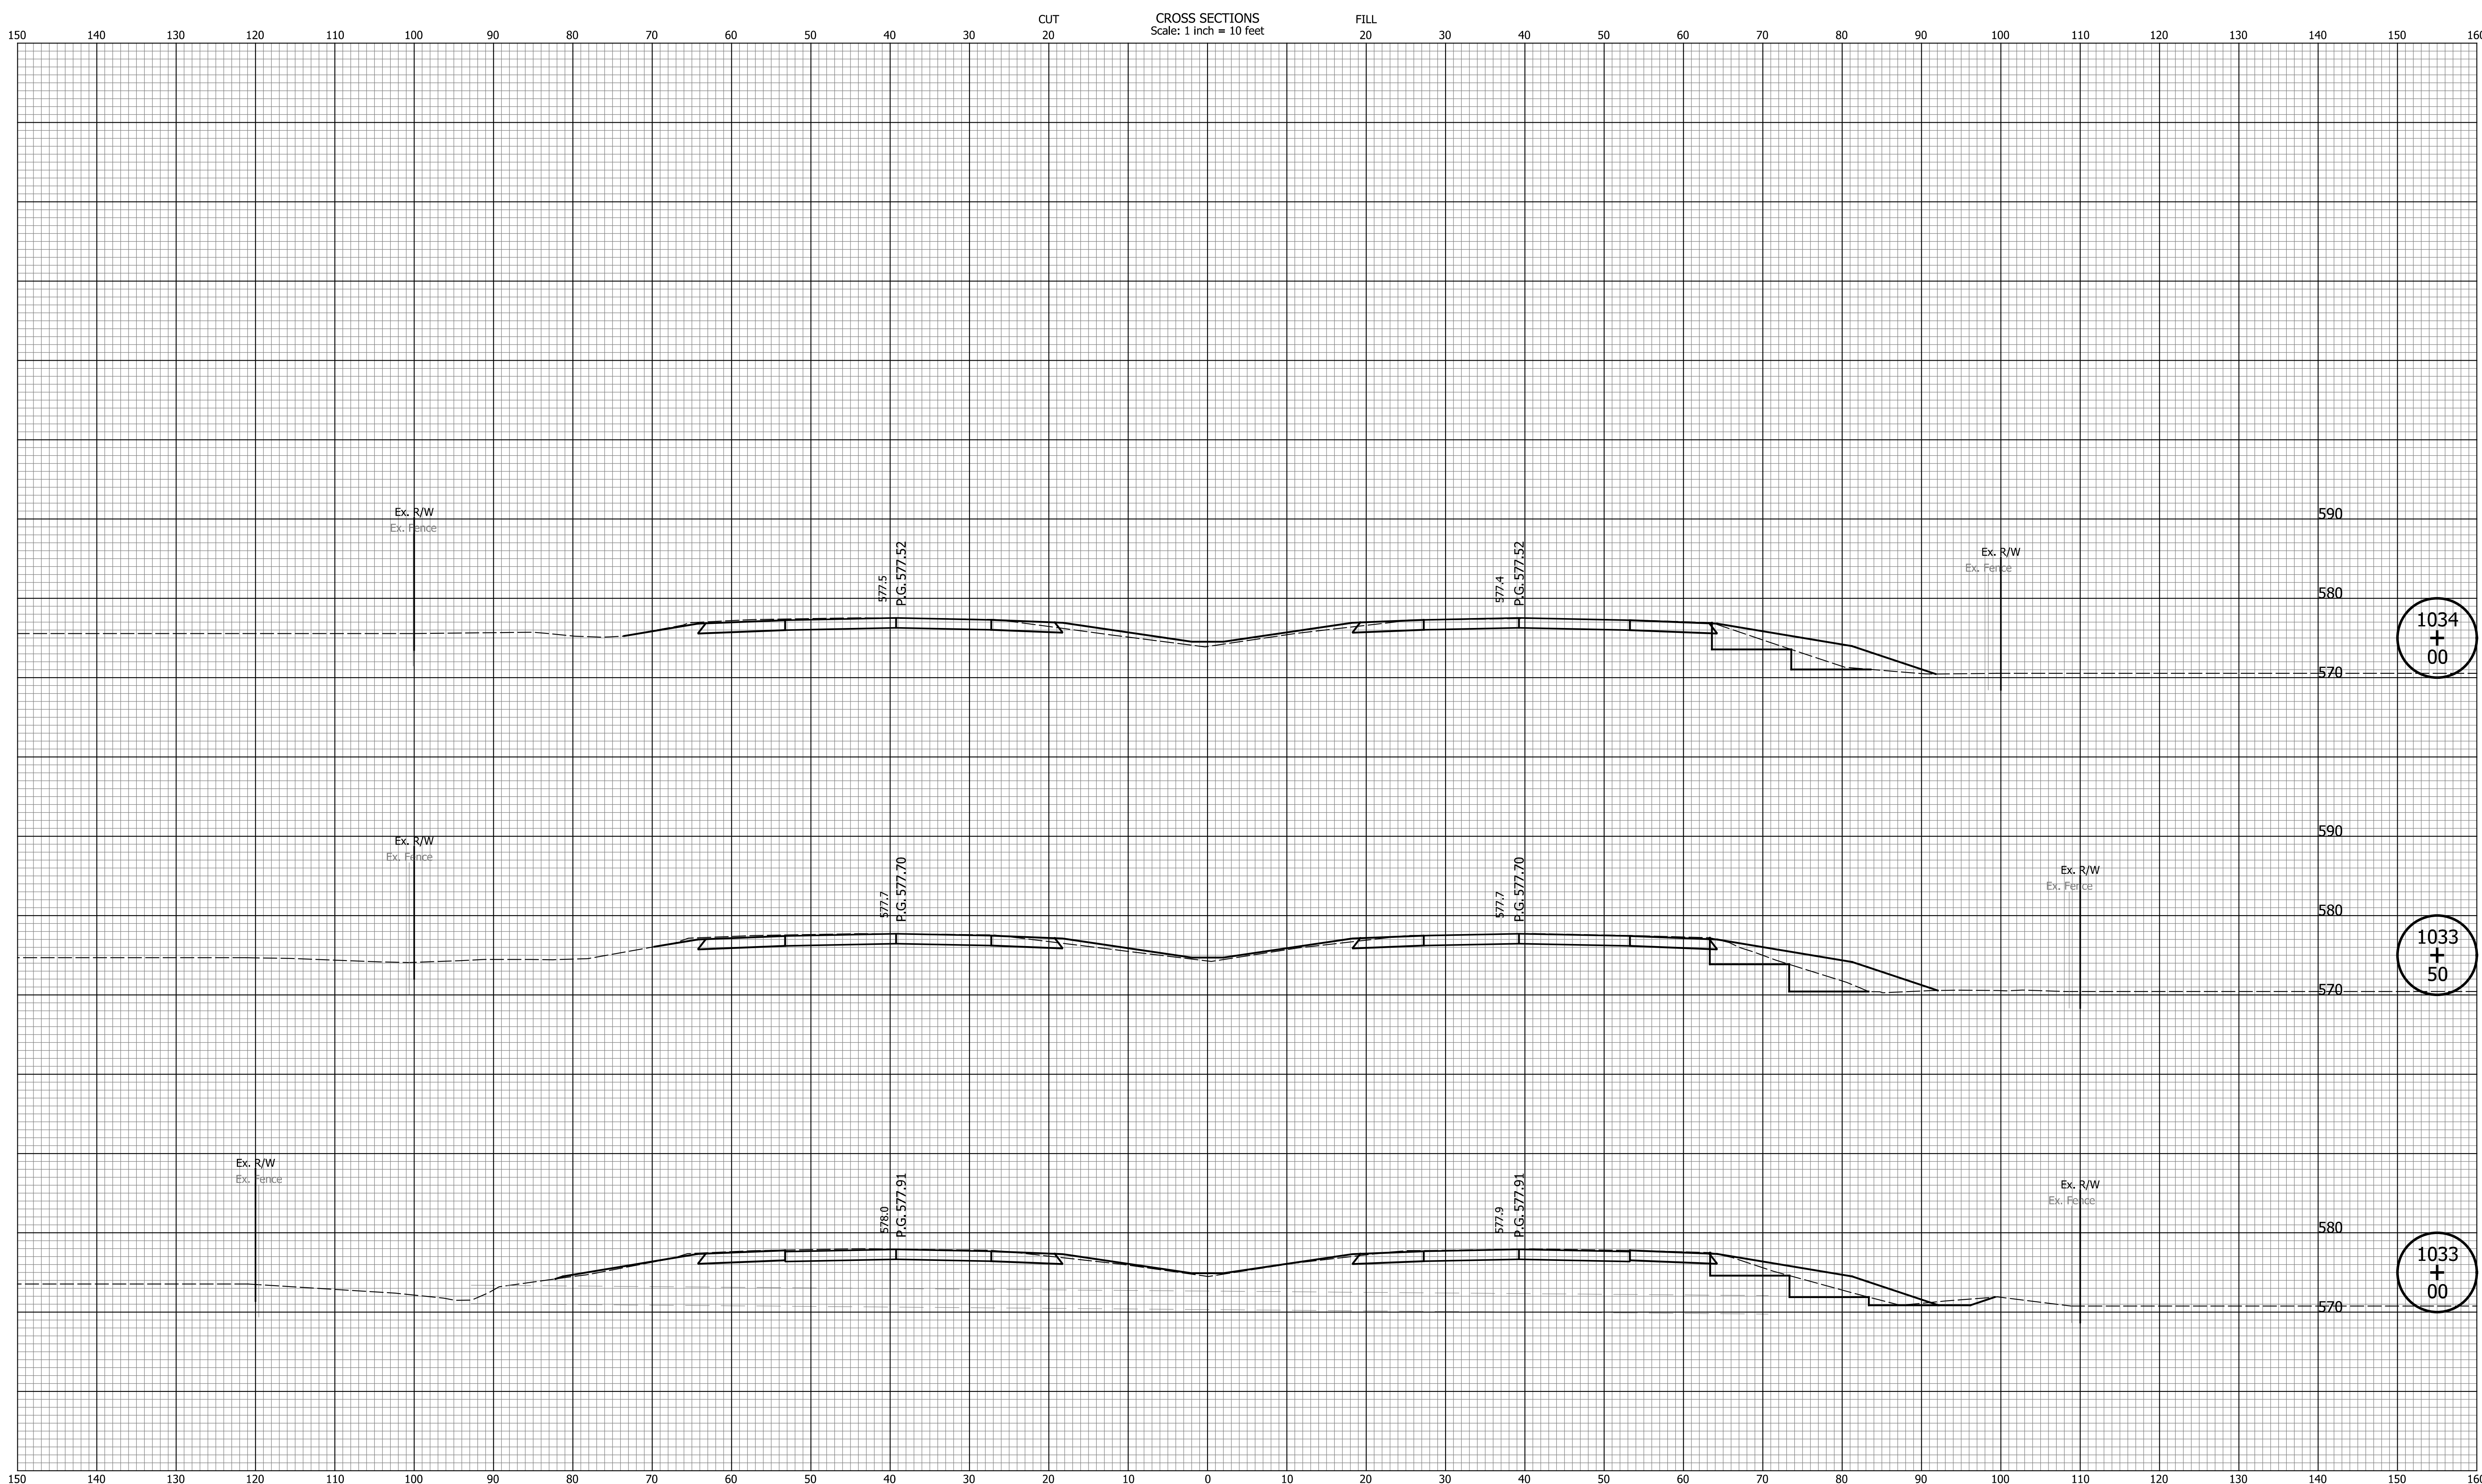

DATE	REVISION

RECOMMENDED FOR APPROVAL _____	DESIGN ENGINEER _____	MM/DD/20YY _____
DESIGNED: _____ ZLM _____	DRAWN: _____ BAD _____	
CHECKED: _____ CDH _____	CHECKED: _____ PKW _____	


**INDIANA
DEPARTMENT OF TRANSPORTATION**

**CROSS SECTIONS
LINE "Q"**

HORIZONTAL SCALE 1" = 10'	BRIDGE FILE N/A
VERTICAL SCALE 1" = 10'	DESIGNATION 1700135
SURVEY BOOK N/A	SHEETS 231 of 241
CONTRACT R-41529	PROJECT 1700135

I:\Projects\1700135\Indiana_Sheets.tbl

150 140 130 120 110 100 90 80 70 60 50 40 30 20 CUT 20 CROSS SECTIONS Scale: 1 inch = 10 feet FILL 20 30 40 50 60 70 80 90 100 110 120 130 140 150 160

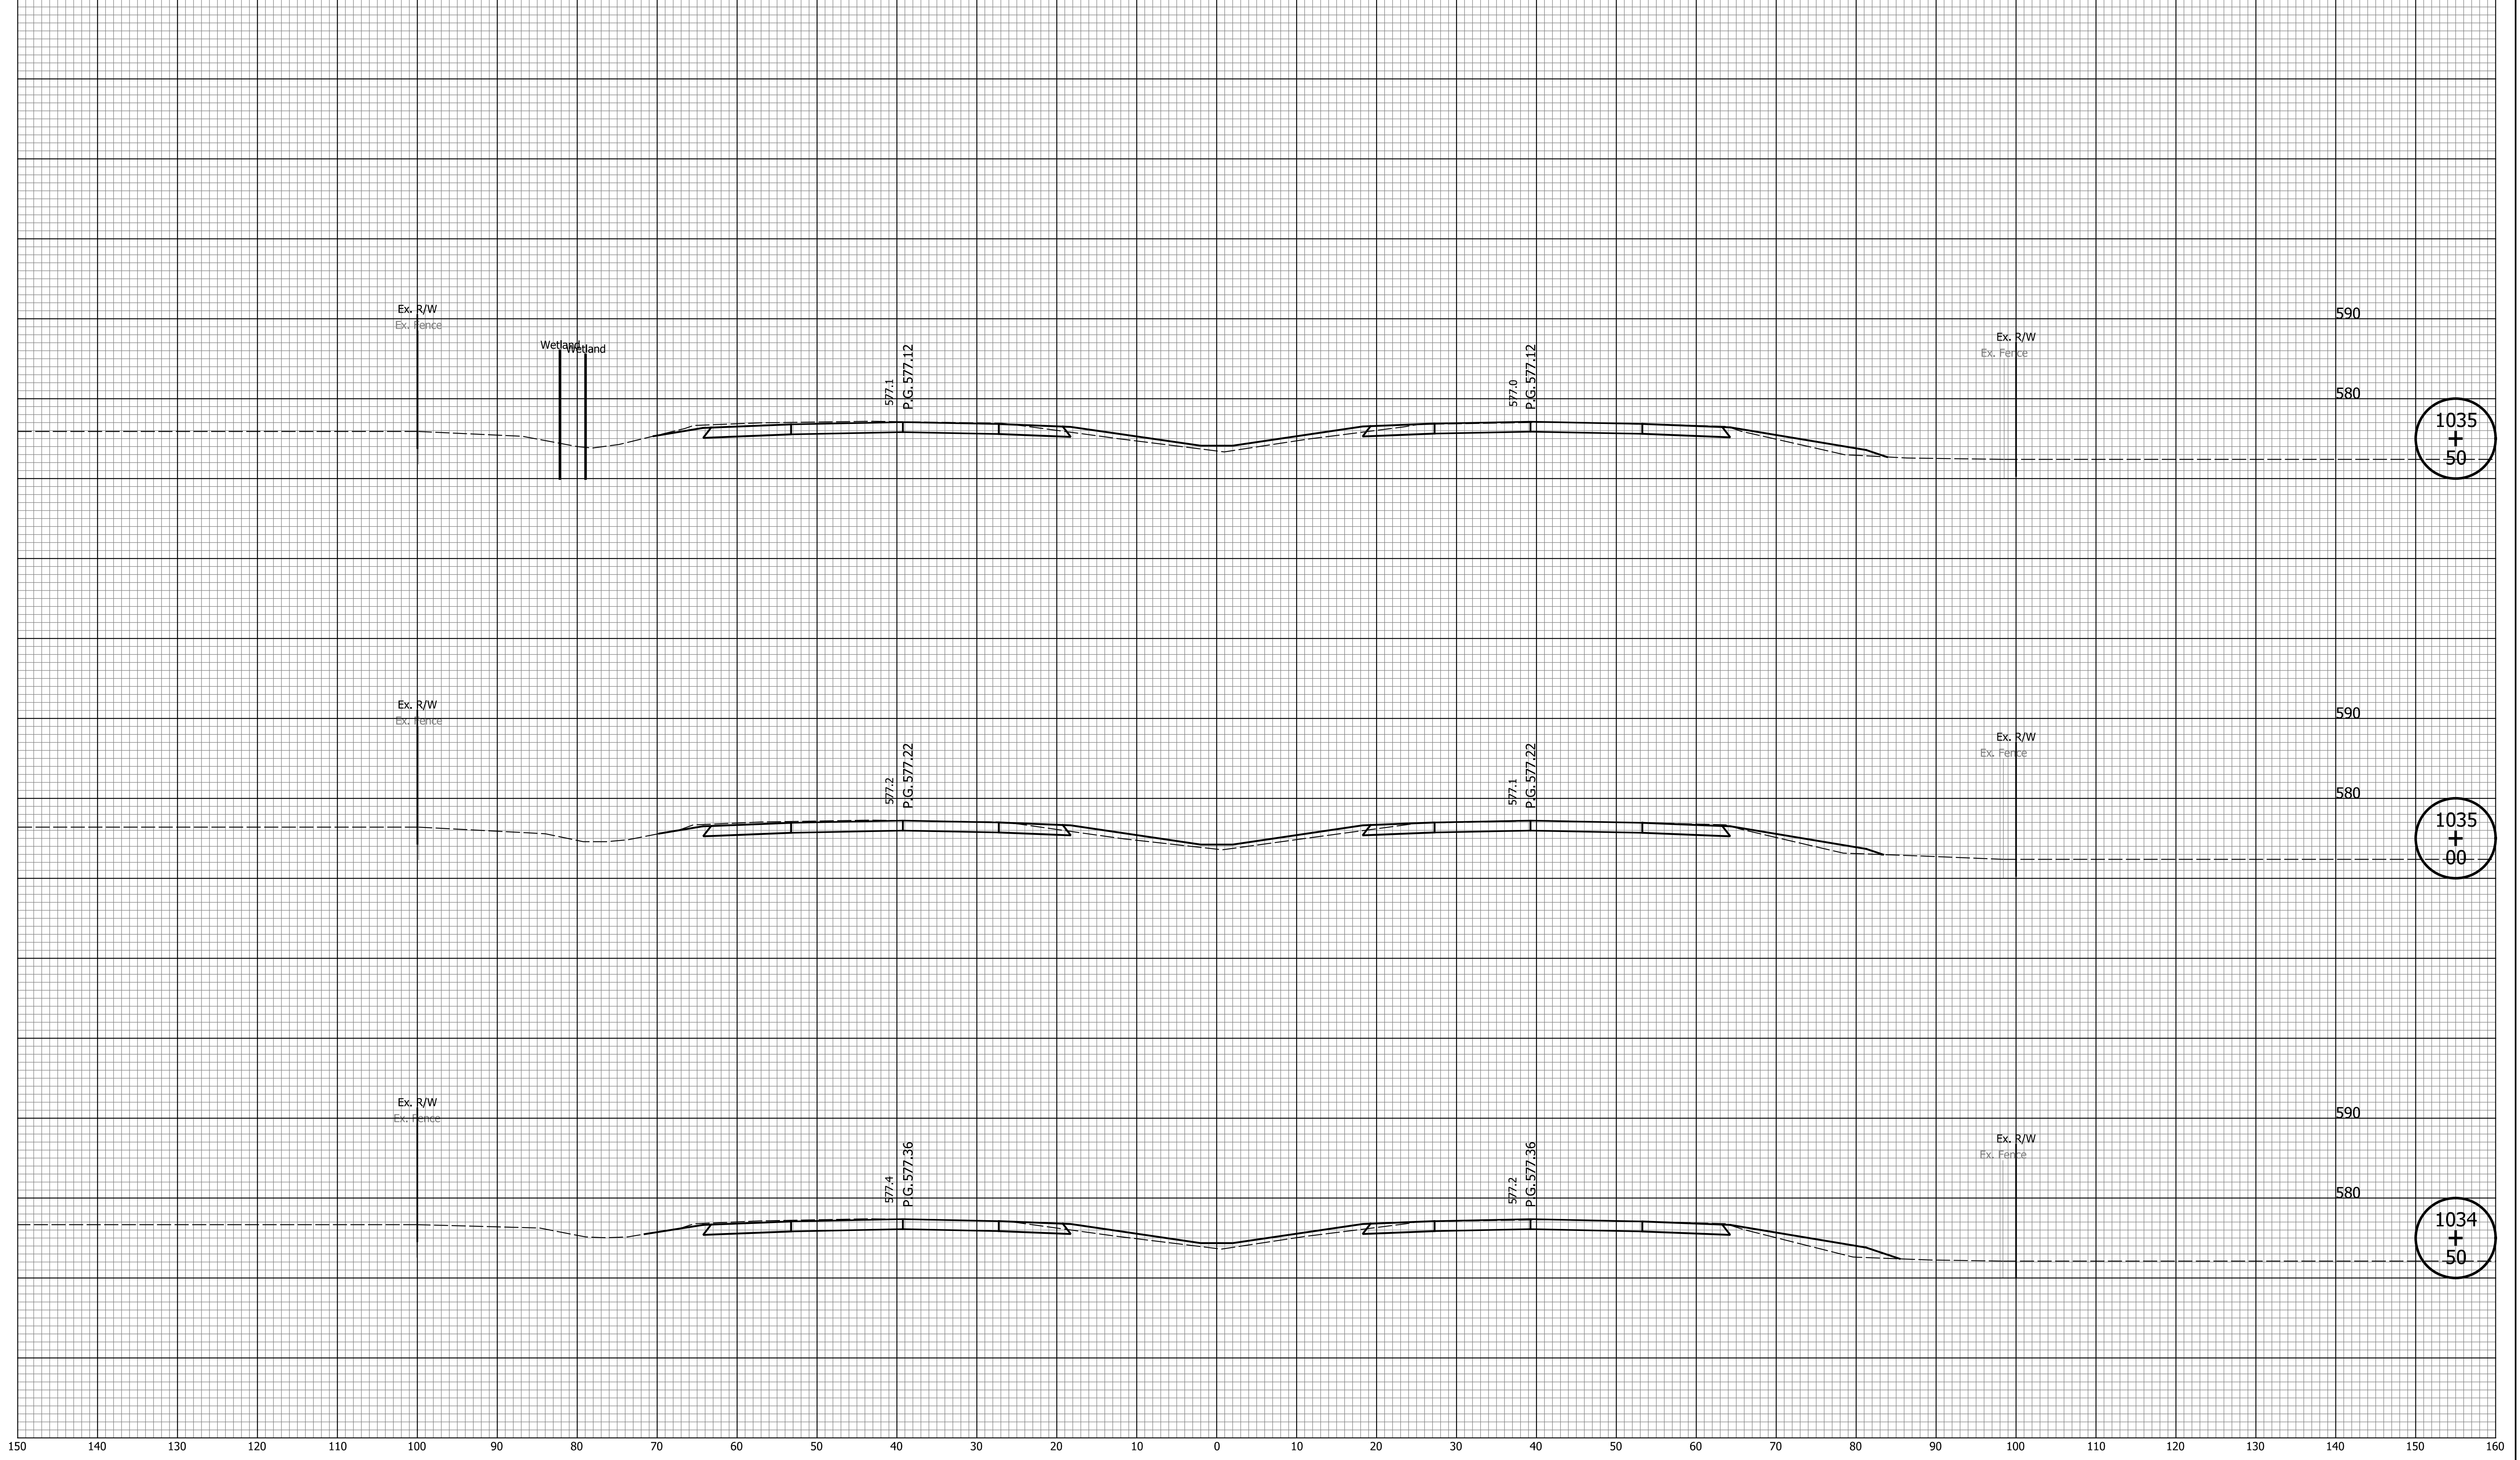

DATE	REVISION


RECOMMENDED FOR APPROVAL	DESIGN ENGINEER	MM/DD/20YY	DATE
DESIGNED: ZLM	DRAWN: BAD		
CHECKED: CDH	CHECKED: PKW		

INDIANA
DEPARTMENT OF TRANSPORTATION

**CROSS SECTIONS
LINE "Q"**

HORIZONTAL SCALE	BRIDGE FILE
1" = 10'	N/A
VERTICAL SCALE	DESIGNATION
1" = 10'	1700135
SURVEY BOOK	SHEETS
N/A	232 of 241
CONTRACT	PROJECT
R-41529	1700135

I:\a\c\p\c\p\Indiana_State.tbl

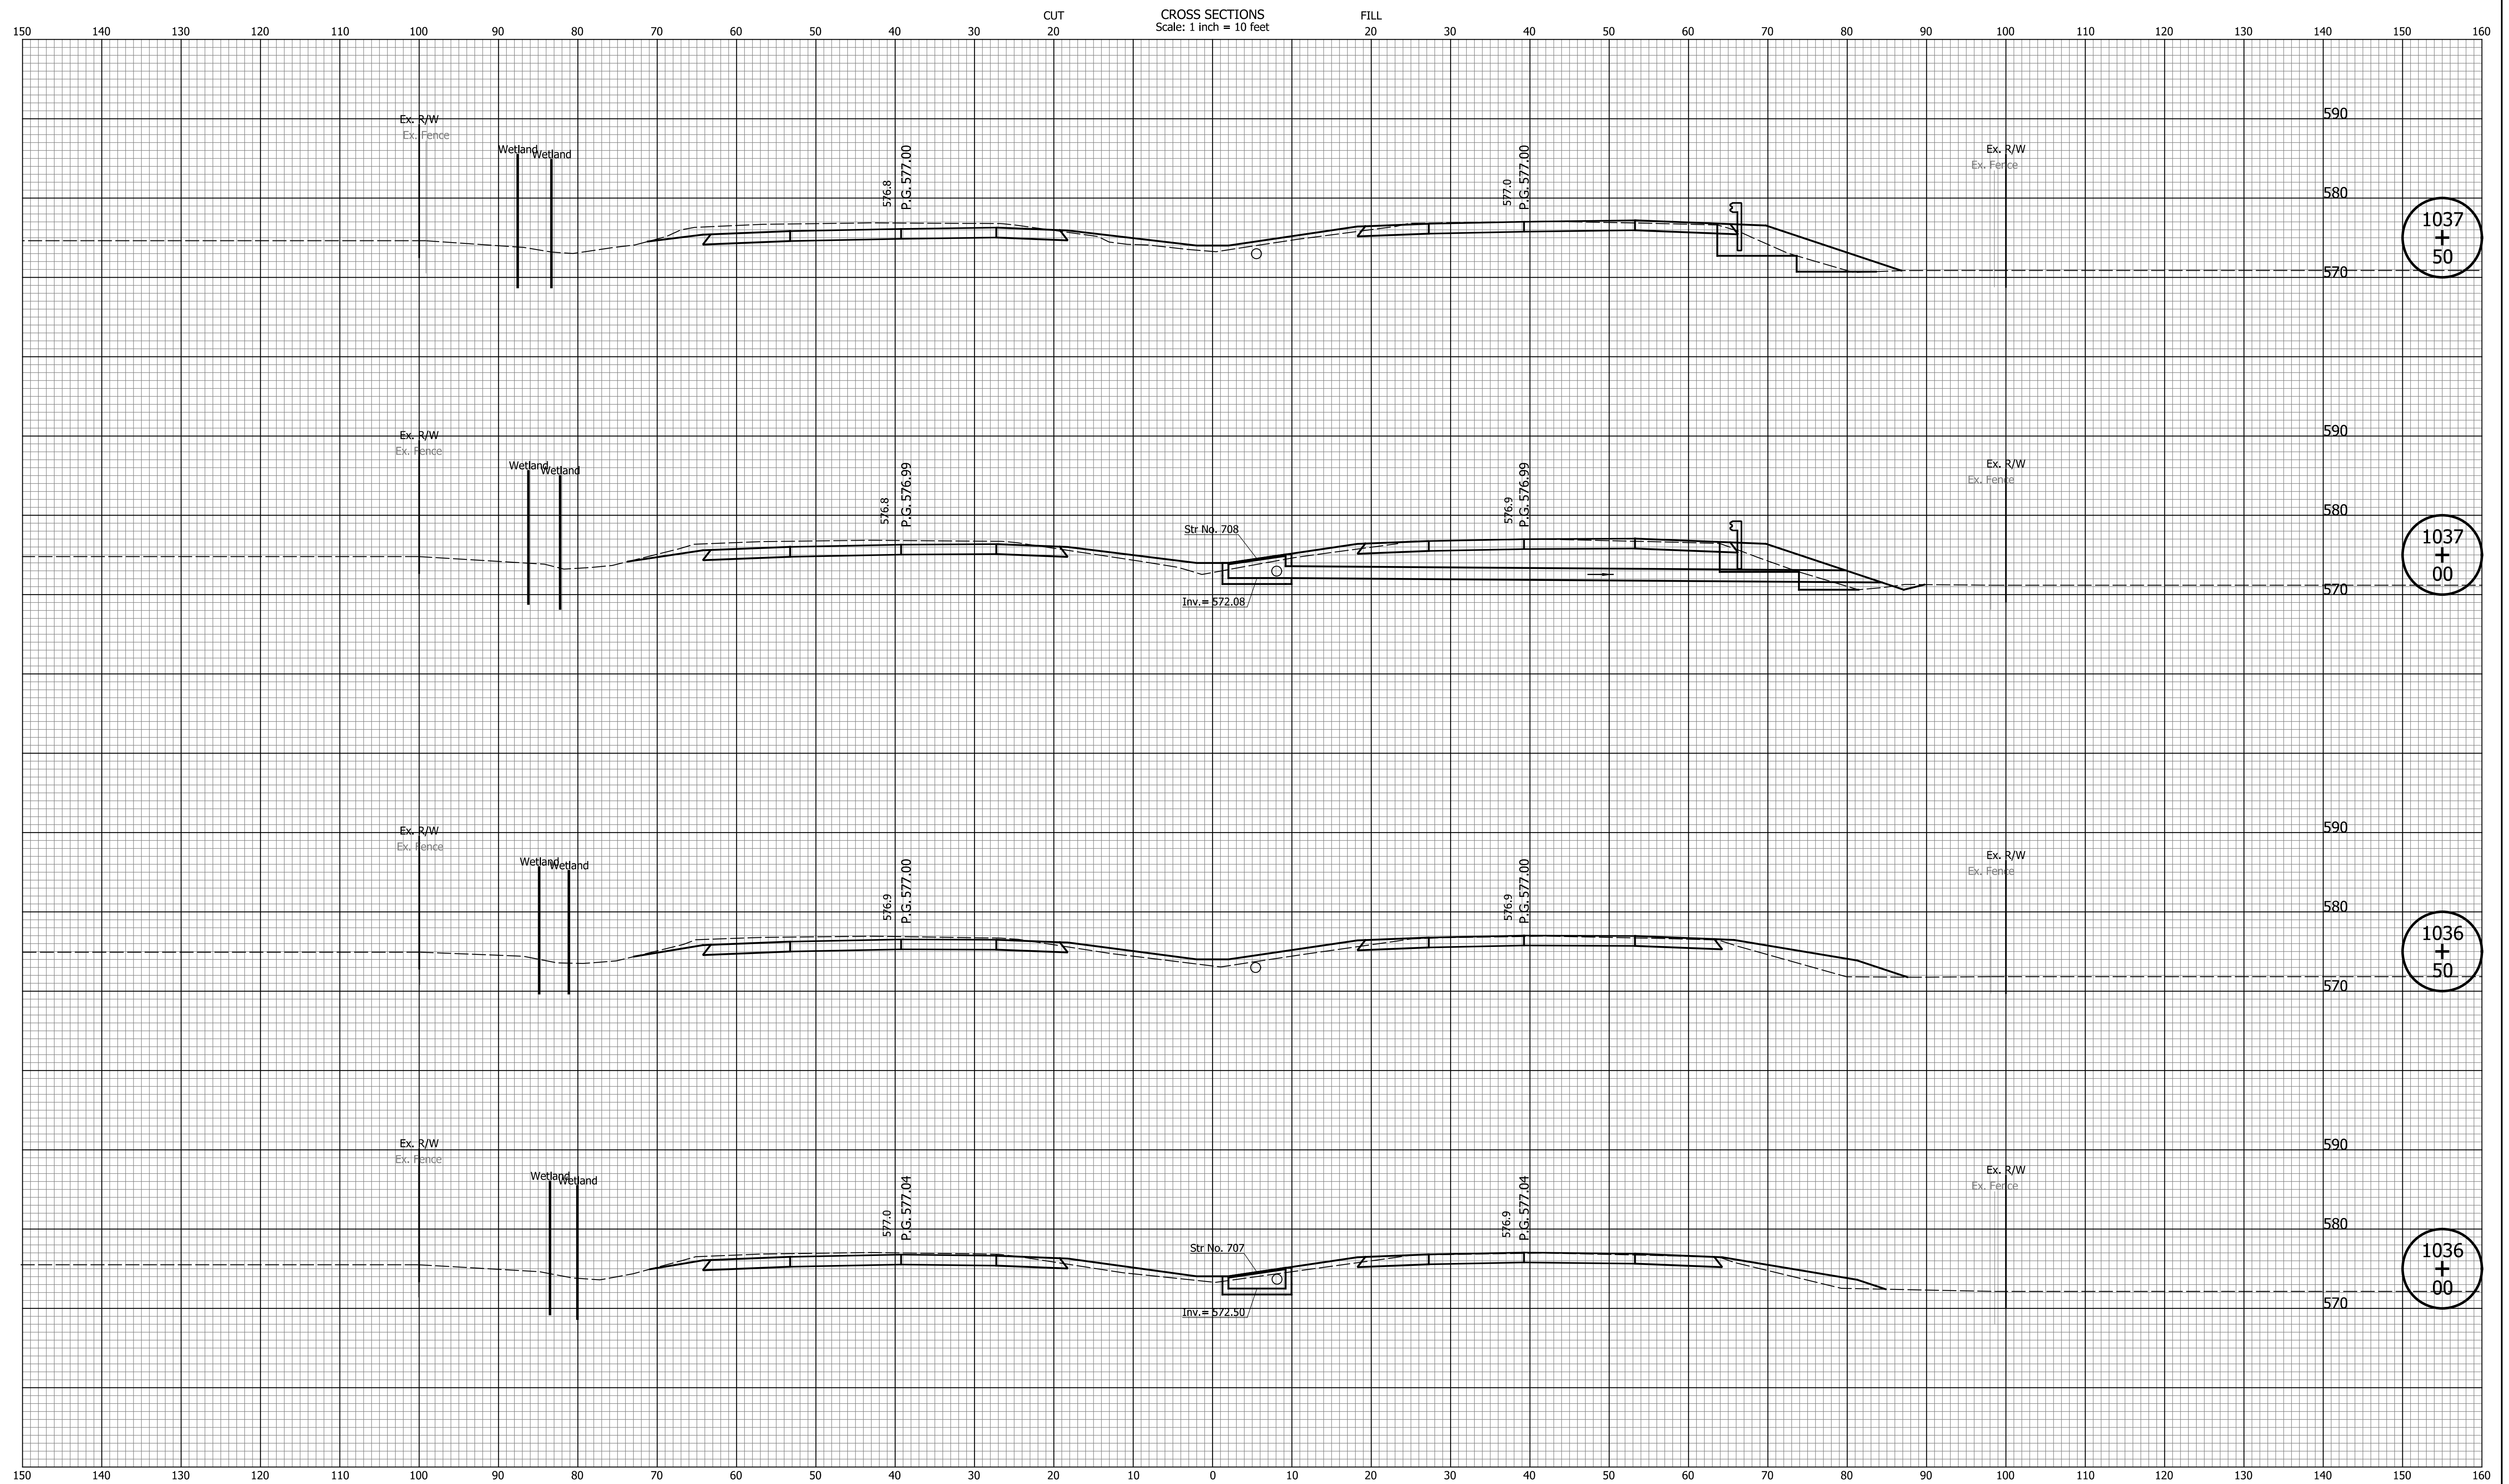

DATE	REVISION


RECOMMENDED FOR APPROVAL	DESIGN ENGINEER	MM/DD/20YY	DATE
DESIGNED: ZLM	DRAWN: BAD		
CHECKED: CDH	CHECKED: PKW		

INDIANA
DEPARTMENT OF TRANSPORTATION

CROSS SECTIONS
LINE "Q"

HORIZONTAL SCALE	BRIDGE FILE
1" = 10'	N/A
VERTICAL SCALE	DESIGNATION
1" = 10'	1700135
SURVEY BOOK	SHEETS
N/A	233 of 241
CONTRACT	PROJECT
R-41529	1700135

I:\projects\1700135\Indiana_Shafe.tbl

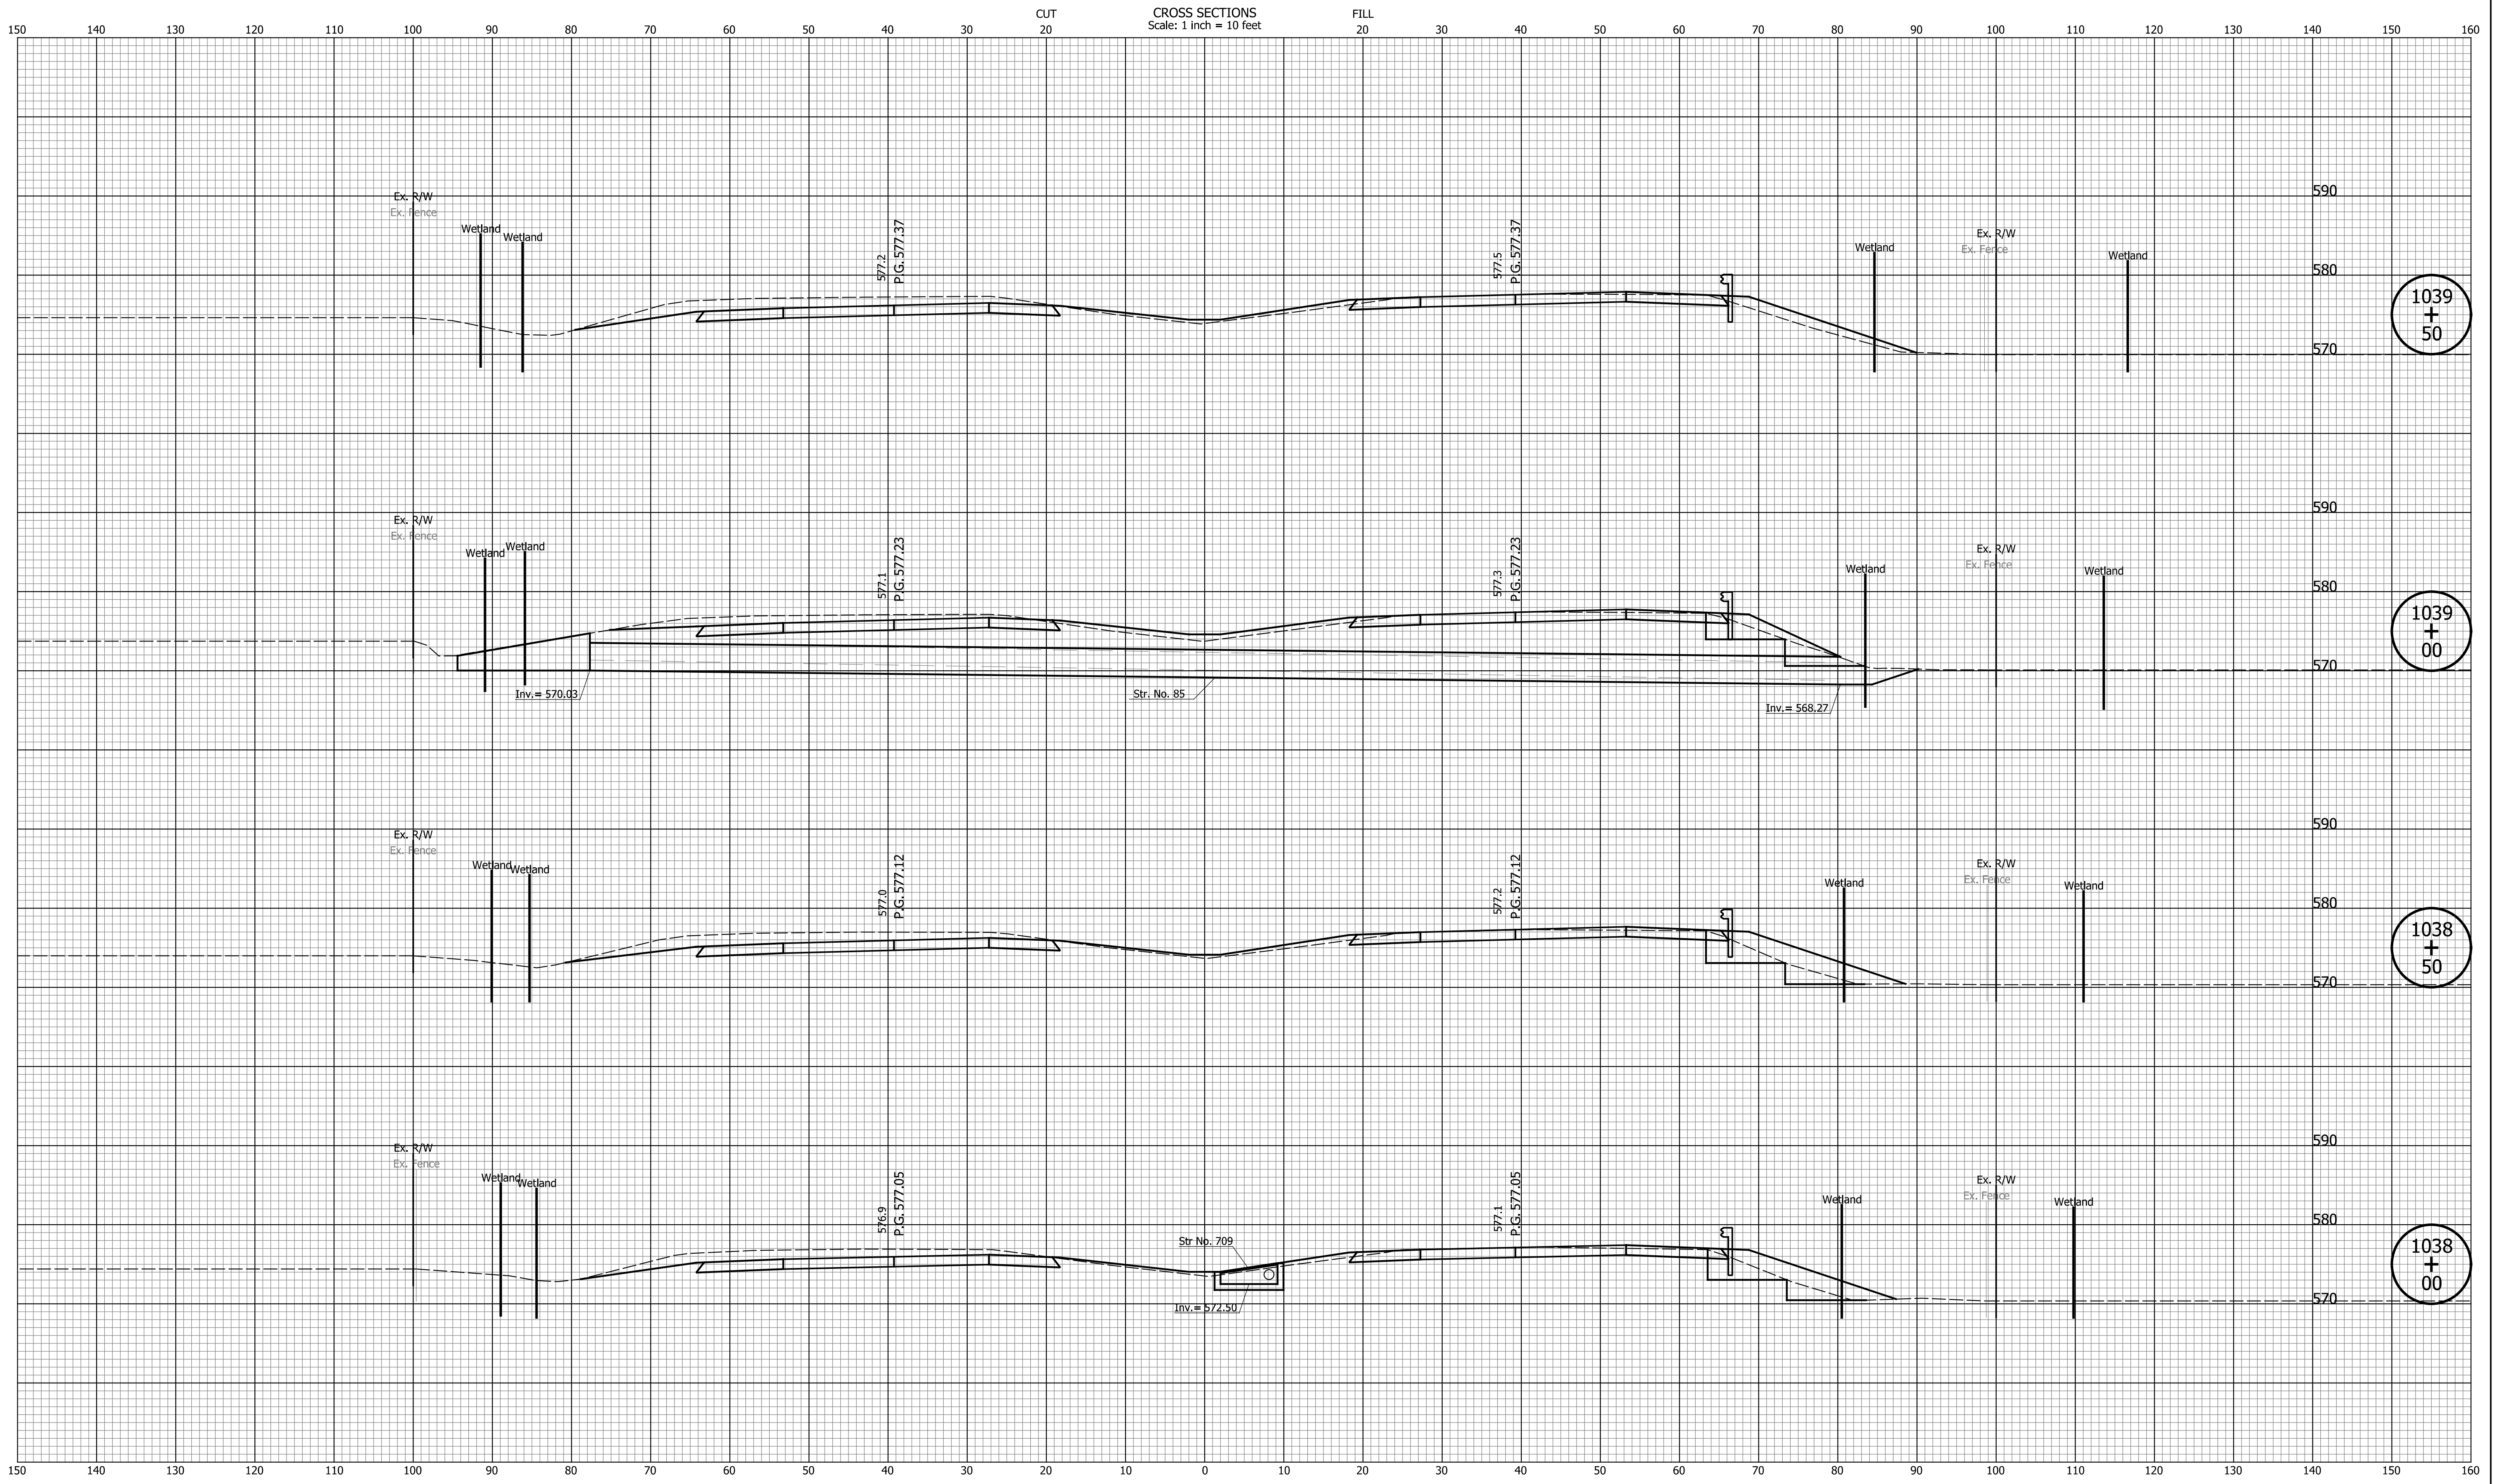


DATE	REVISION

RECOMMENDED FOR APPROVAL	DESIGN ENGINEER	MM/DD/20YY
DESIGNED: ZLM	DRAWN: BAD	DATE
CHECKED: CDH	CHECKED: PKW	

INDIANA DEPARTMENT OF TRANSPORTATION	
CROSS SECTIONS LINE "Q"	

HORIZONTAL SCALE 1" = 10'	BRIDGE FILE N/A
VERTICAL SCALE 1" = 10'	DESIGNATION 1700135
SURVEY BOOK N/A	SHEETS 234 of 241
CONTRACT R-41529	PROJECT 1700135

I:\projects\1700135\Indiana_Shafe.tbl

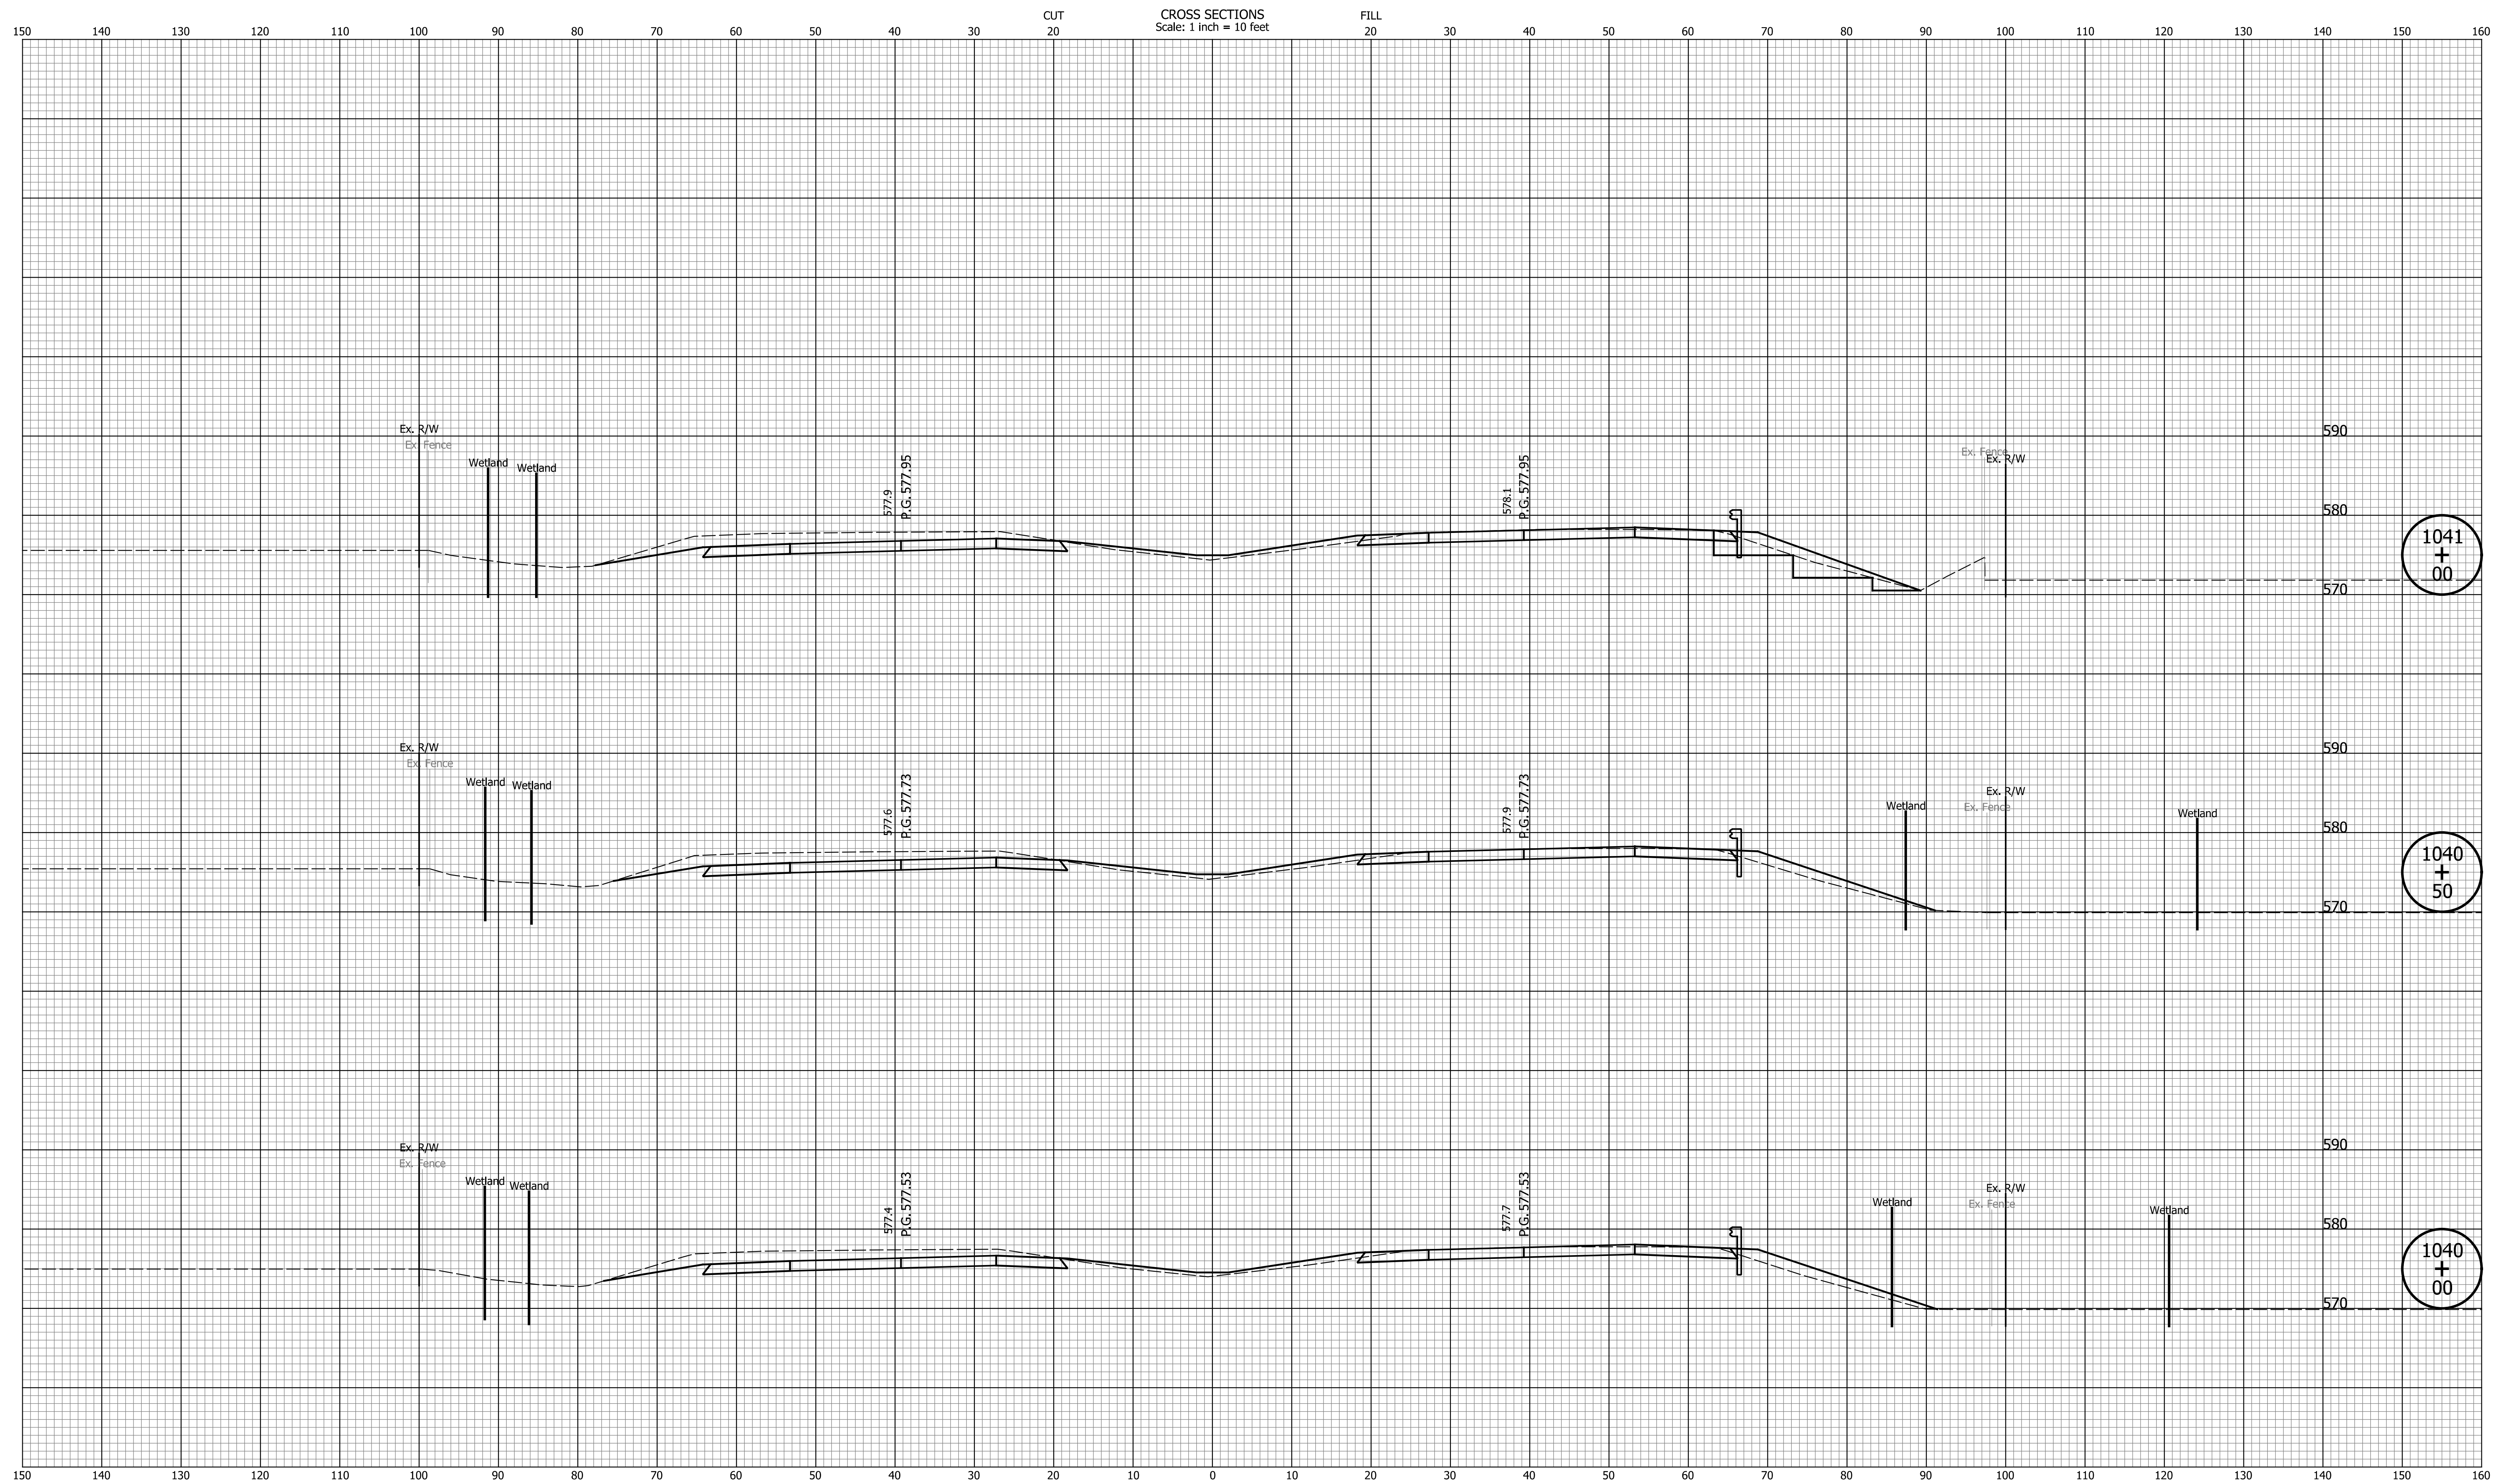

DATE	REVISION


RECOMMENDED FOR APPROVAL	DESIGN ENGINEER	MM/DD/20YY	DATE
DESIGNED: ZLM	DRAWN: BAD		
CHECKED: CDH	CHECKED: PKW		

INDIANA
DEPARTMENT OF TRANSPORTATION

**CROSS SECTIONS
LINE "Q"**

HORIZONTAL SCALE	BRIDGE FILE
1" = 10'	N/A
VERTICAL SCALE	DESIGNATION
1" = 10'	1700135
SURVEY BOOK	SHEETS
N/A	235 of 241
CONTRACT	PROJECT
R-41529	1700135

I:\a\c\p\c\p\Indiana_State.tbl

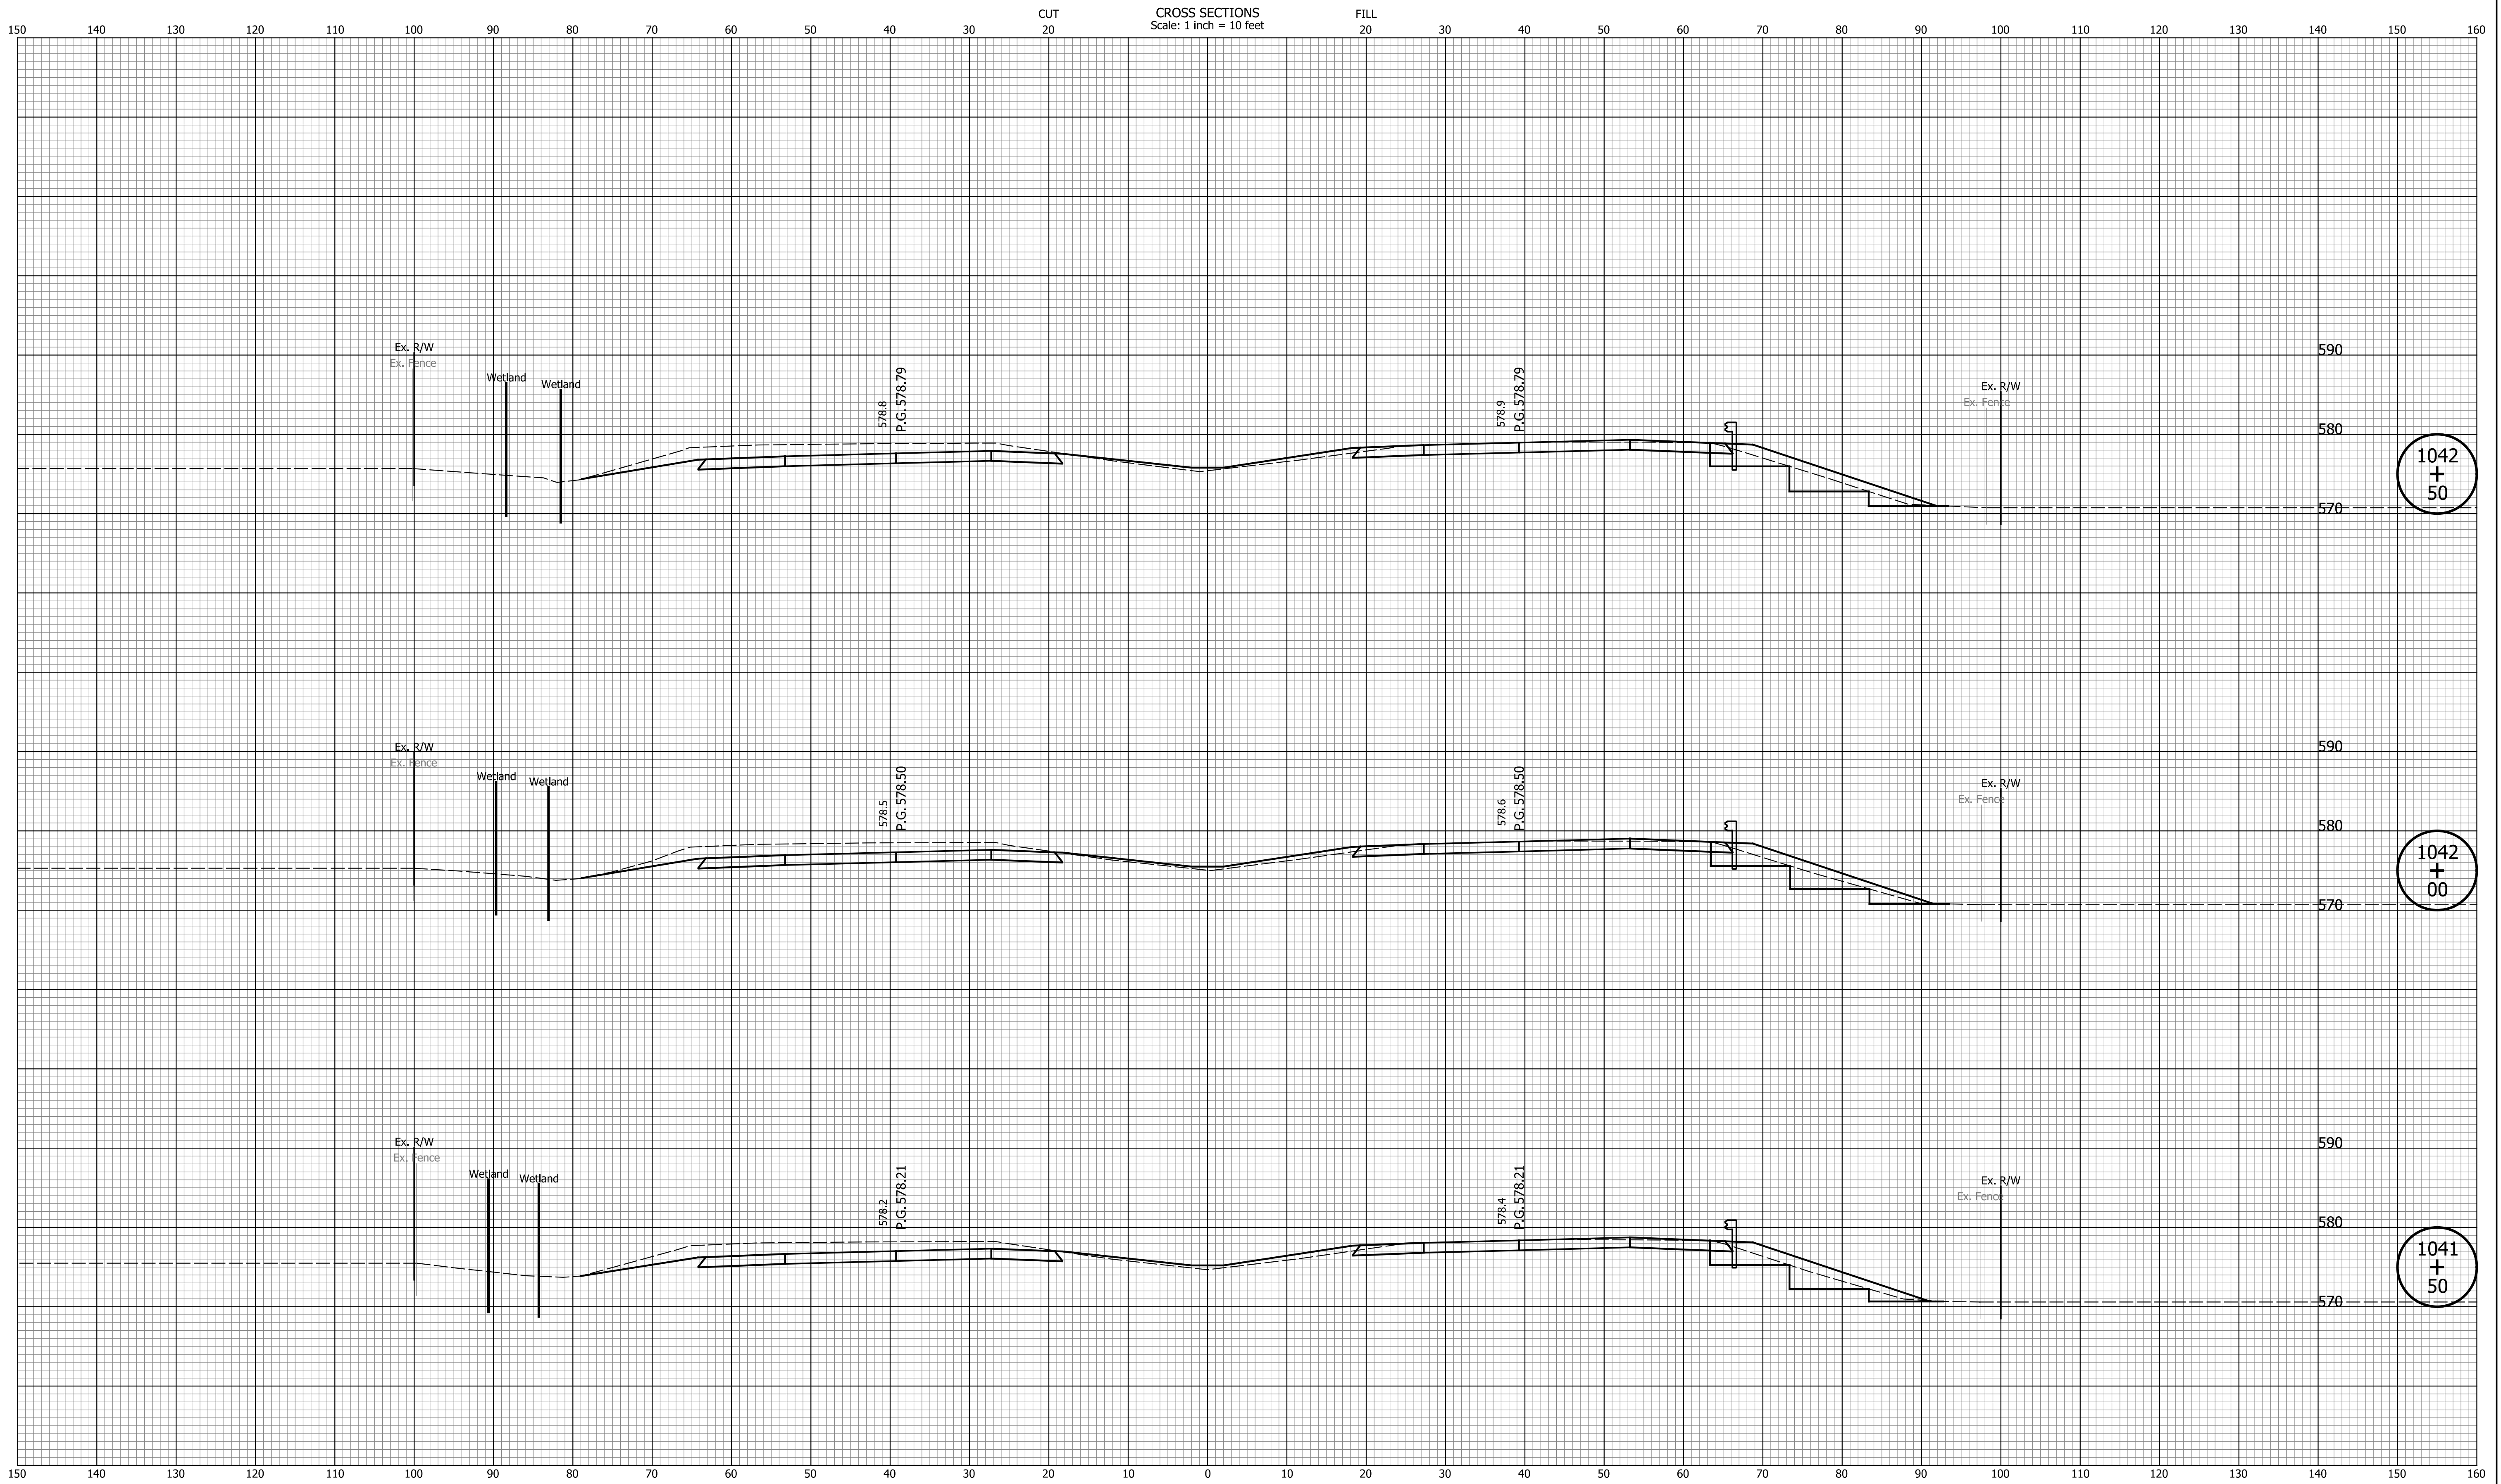

DATE	REVISION


RECOMMENDED FOR APPROVAL	DESIGN ENGINEER	MM/DD/20YY
DESIGNED: <u>ZLM</u>	DRAWN: <u>BAD</u>	DATE
CHECKED: <u>CDH</u>	CHECKED: <u>PKW</u>	

INDIANA
DEPARTMENT OF TRANSPORTATION

**CROSS SECTIONS
LINE "Q"**

HORIZONTAL SCALE	BRIDGE FILE
1" = 10'	N/A
VERTICAL SCALE	DESIGNATION
1" = 10'	1700135
SURVEY BOOK	SHEETS
N/A	236 of 241
CONTRACT	PROJECT
R-41529	1700135

Indiana State

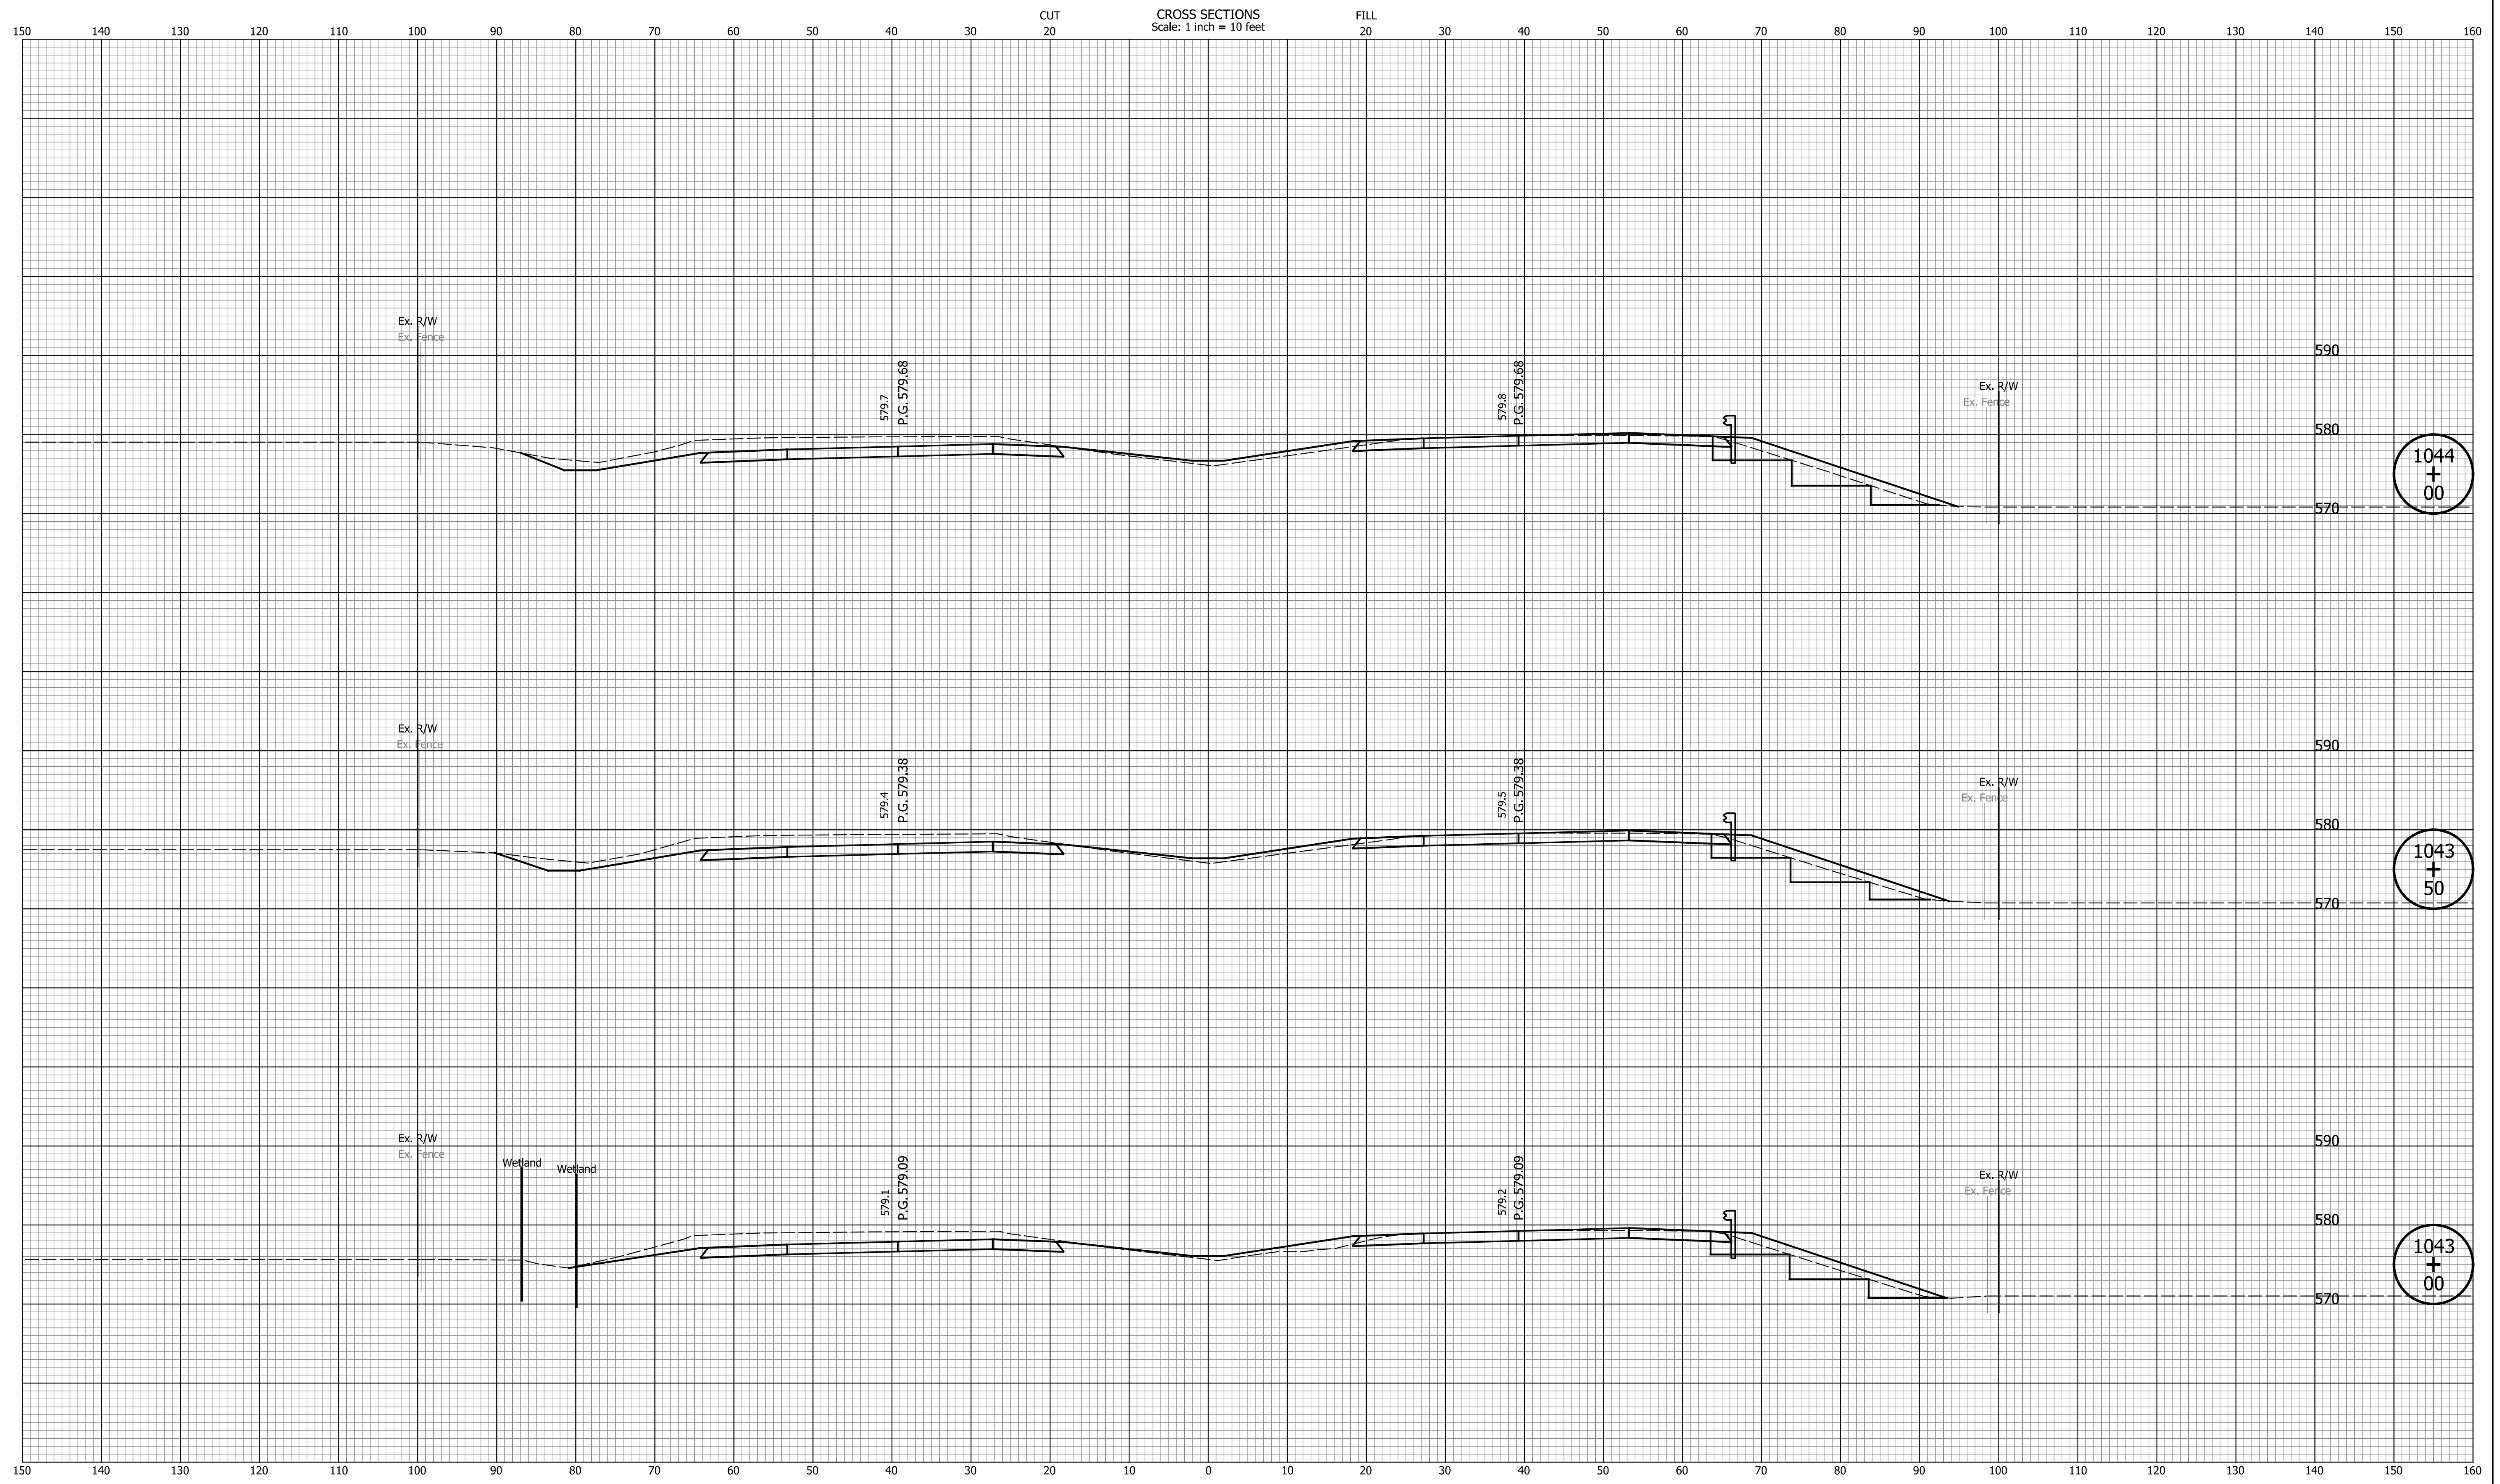

1044
+
00

1043
+
50

1043
+
00

DATE	REVISION


RECOMMENDED FOR APPROVAL	DESIGN ENGINEER	MM/DD/20YY
DESIGNED: ZLM	DRAWN: BAD	DATE
CHECKED: CDH	CHECKED: PKW	

INDIANA
DEPARTMENT OF TRANSPORTATION

**CROSS SECTIONS
LINE "Q"**

HORIZONTAL SCALE	BRIDGE FILE
1" = 10'	N/A
VERTICAL SCALE	DESIGNATION
1" = 10'	1700135
SURVEY BOOK	SHEETS
N/A	237 of 241
CONTRACT	PROJECT
R-41529	1700135

I:\a\c\j\m\c\m\1700135\1700135.dwg
 Indiana_State.tbl

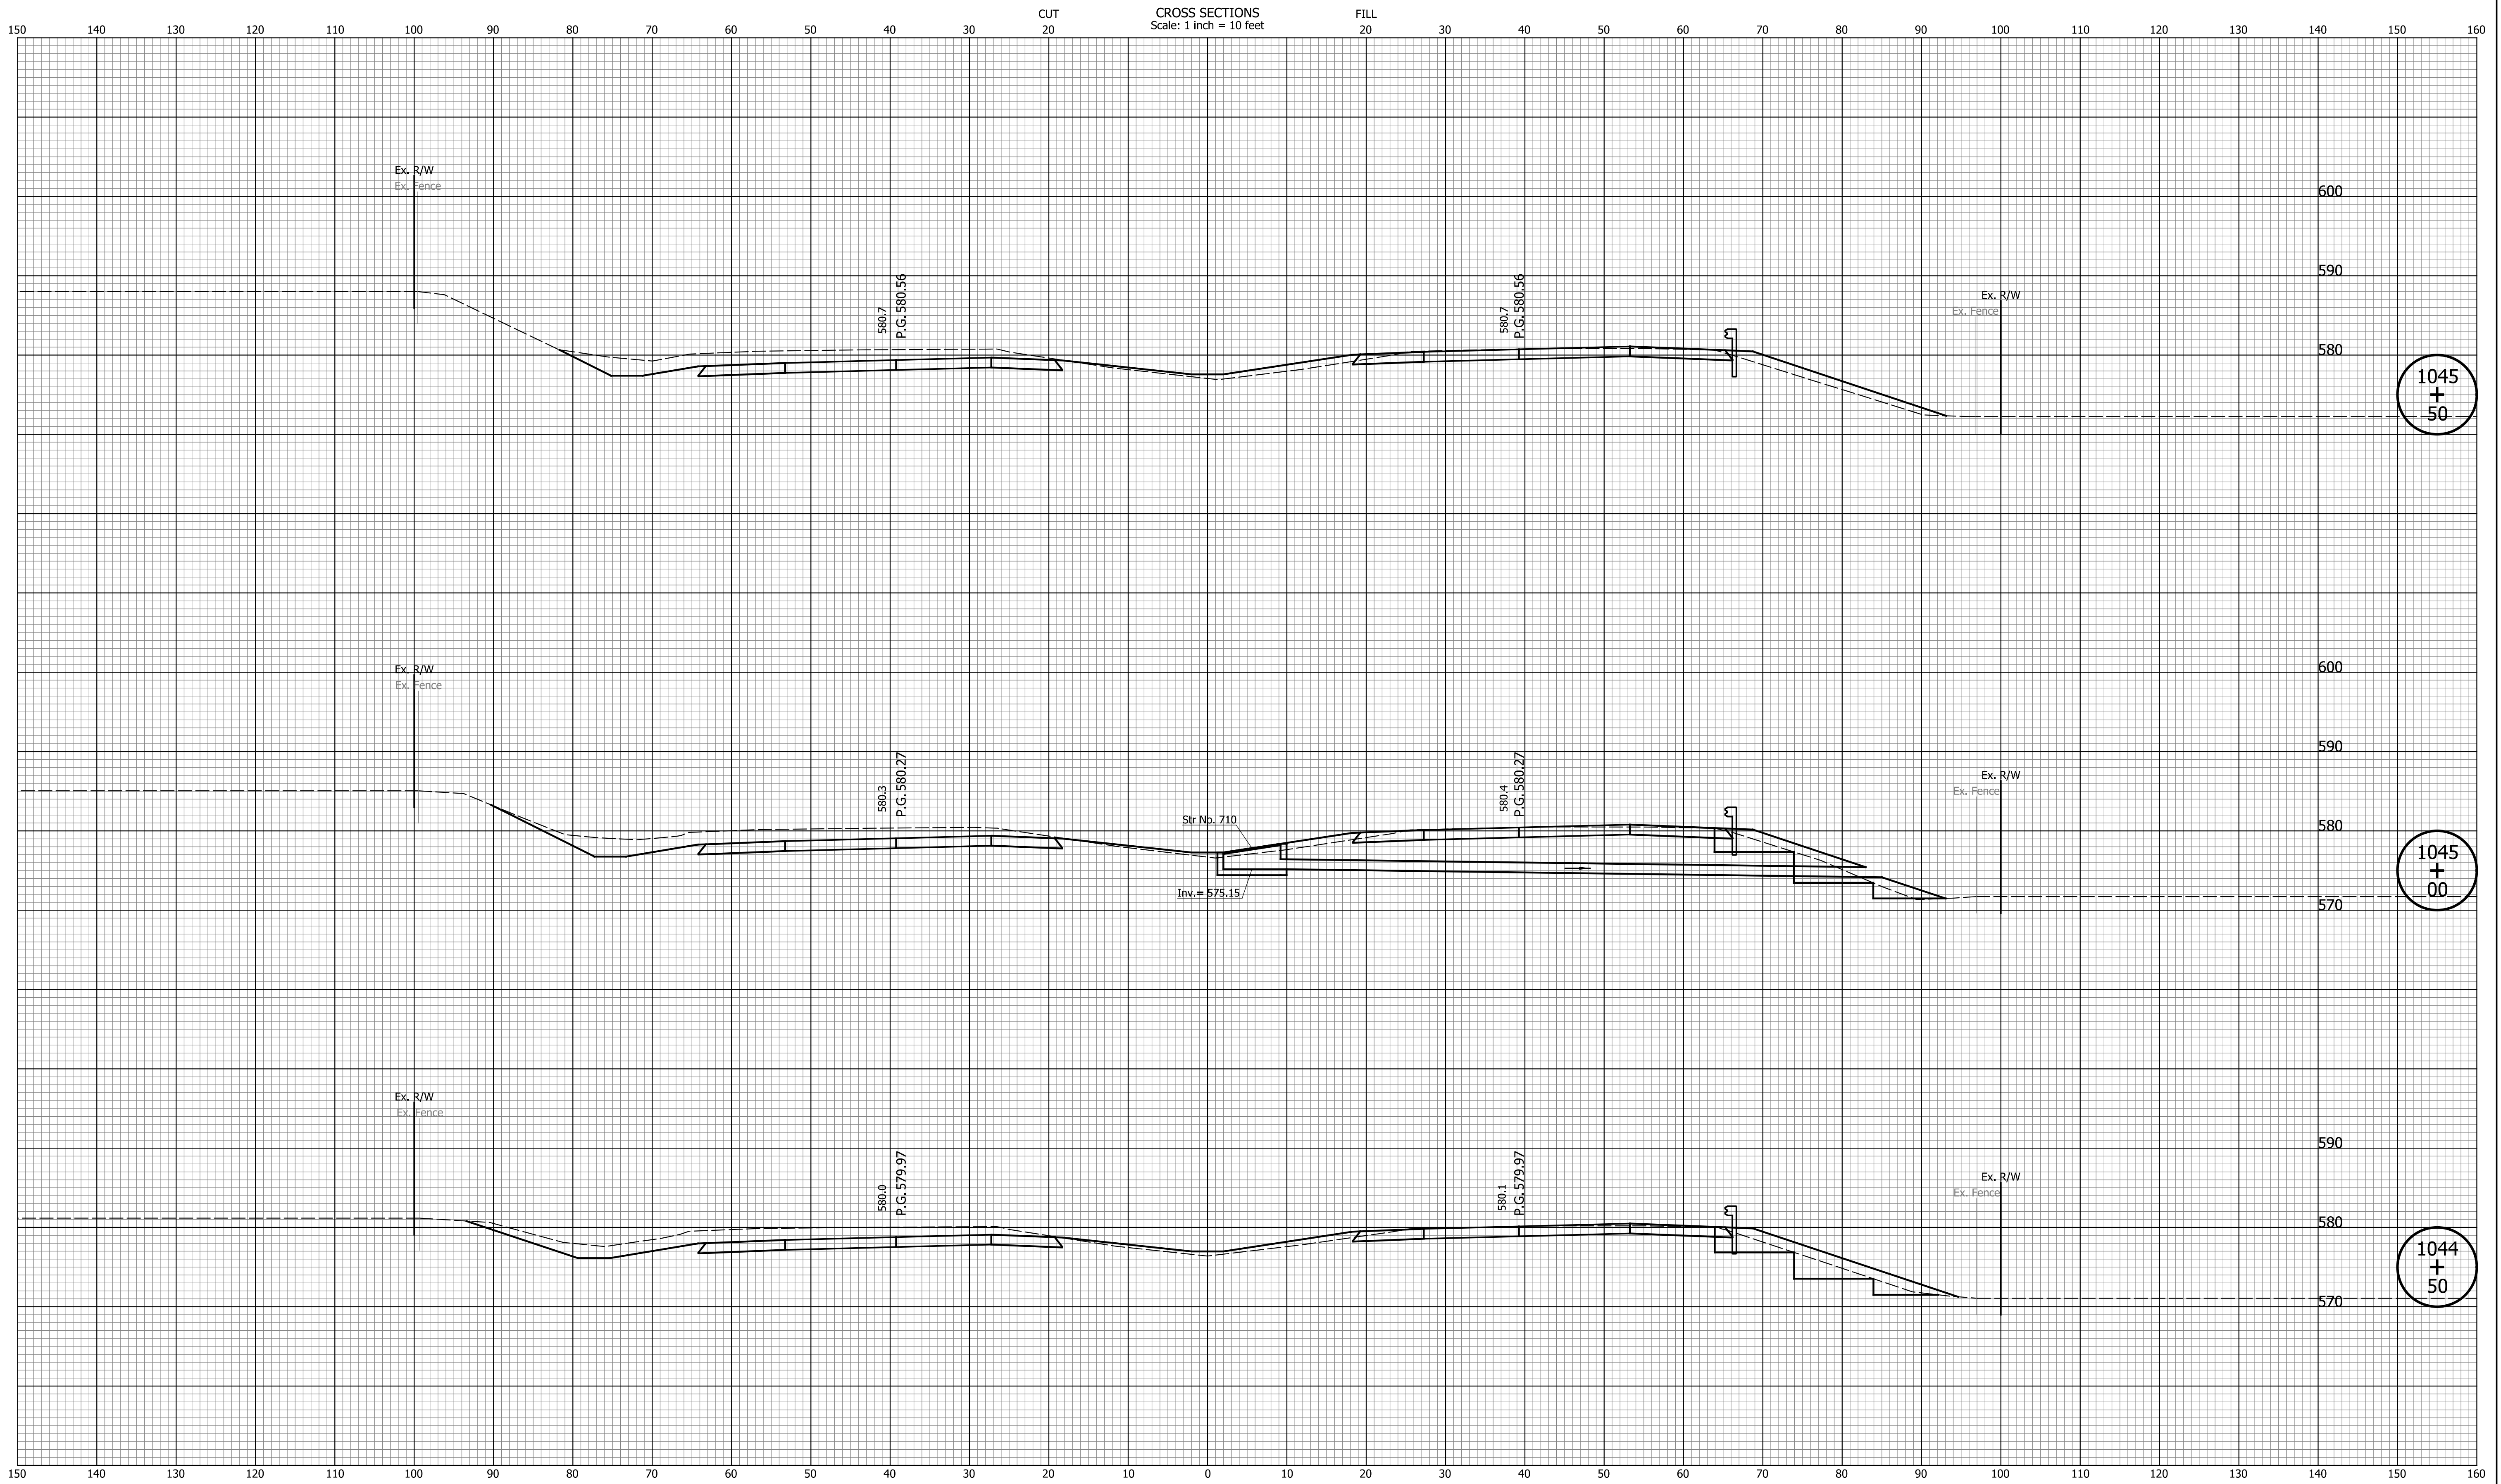


DATE	REVISION

RECOMMENDED FOR APPROVAL	DESIGN ENGINEER	MM/DD/20YY	DATE
DESIGNED: ZLM	DRAWN: BAD		
CHECKED: CDH	CHECKED: PKW		

INDIANA
DEPARTMENT OF TRANSPORTATION

CROSS SECTIONS
LINE "Q"

HORIZONTAL SCALE	BRIDGE FILE
1" = 10'	N/A
VERTICAL SCALE	DESIGNATION
1" = 10'	1700135
SURVEY BOOK	SHEETS
N/A	238 of 241
CONTRACT	PROJECT
R-41529	1700135

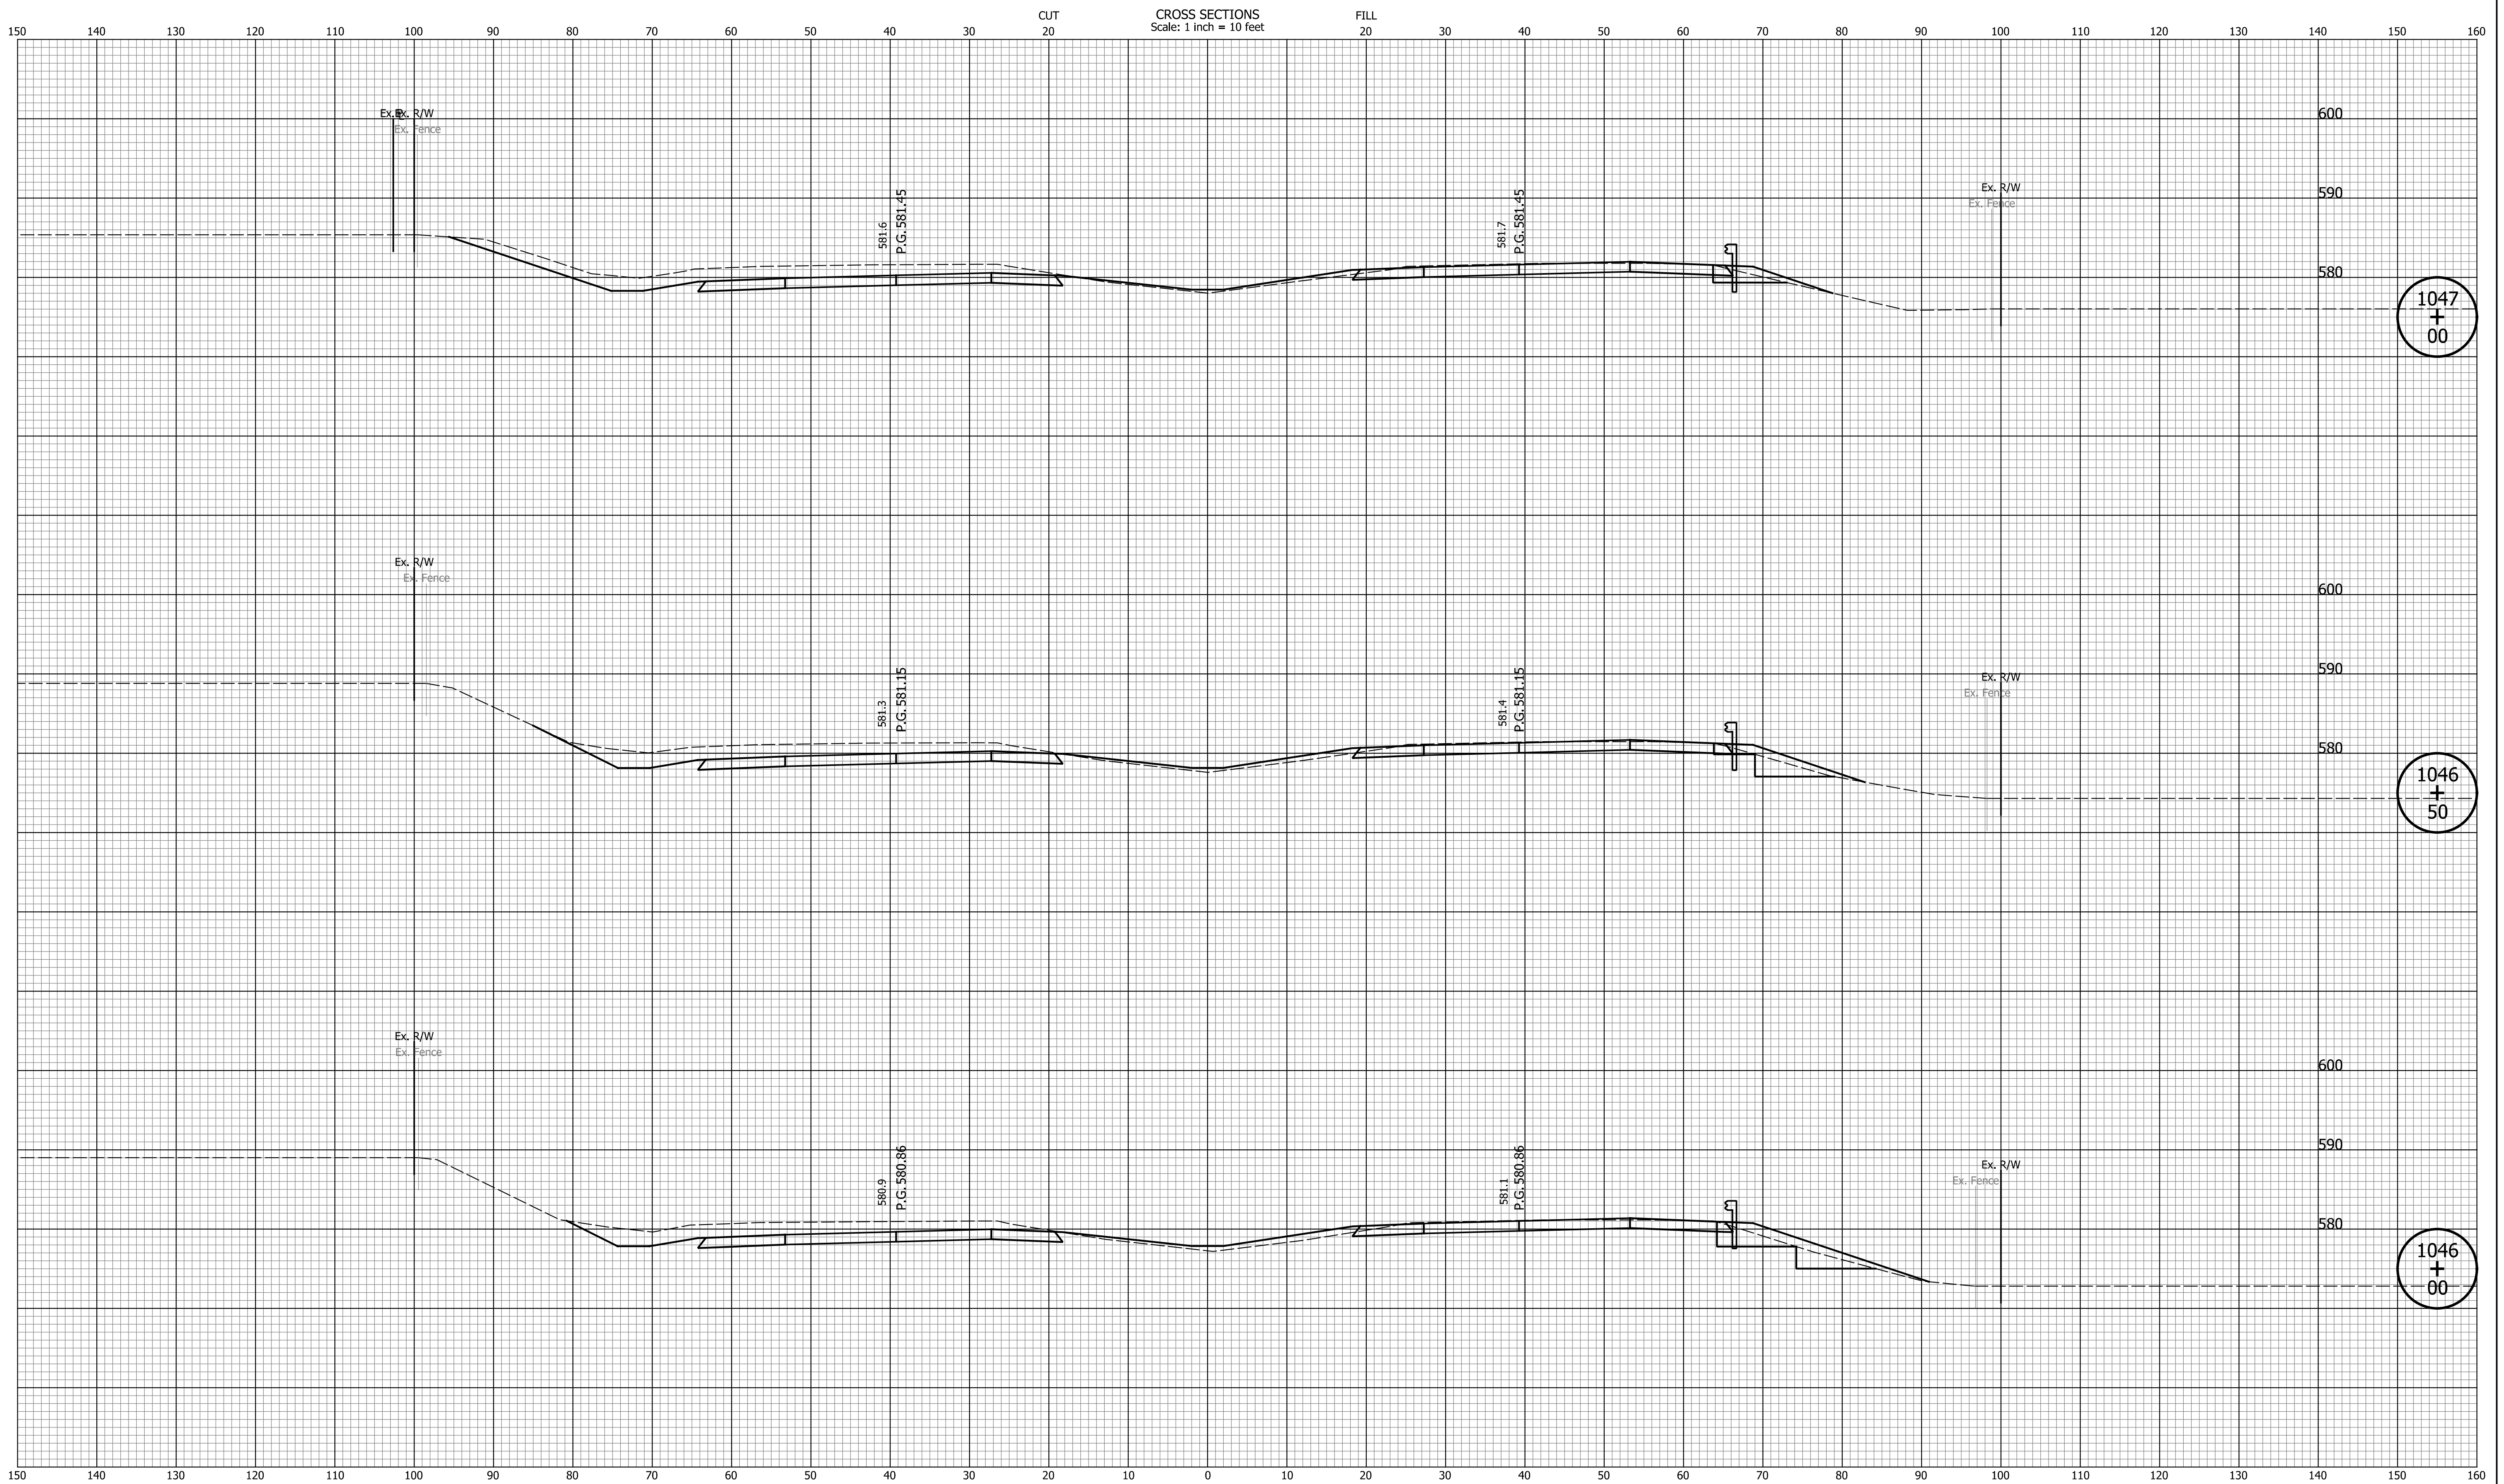

DATE	REVISION


RECOMMENDED FOR APPROVAL	DESIGN ENGINEER	MM/DD/20YY	DATE
DESIGNED: ZLM	DRAWN: BAD		
CHECKED: CDH	CHECKED: PKW		

INDIANA
DEPARTMENT OF TRANSPORTATION

CROSS SECTIONS
LINE "Q"

HORIZONTAL SCALE	BRIDGE FILE
1" = 10'	N/A
VERTICAL SCALE	DESIGNATION
1" = 10'	1700135
SURVEY BOOK	SHEETS
N/A	239 of 241
CONTRACT	PROJECT
R-41529	1700135

I:\a\c\p\1700135\Indiana_Strafe.tbl

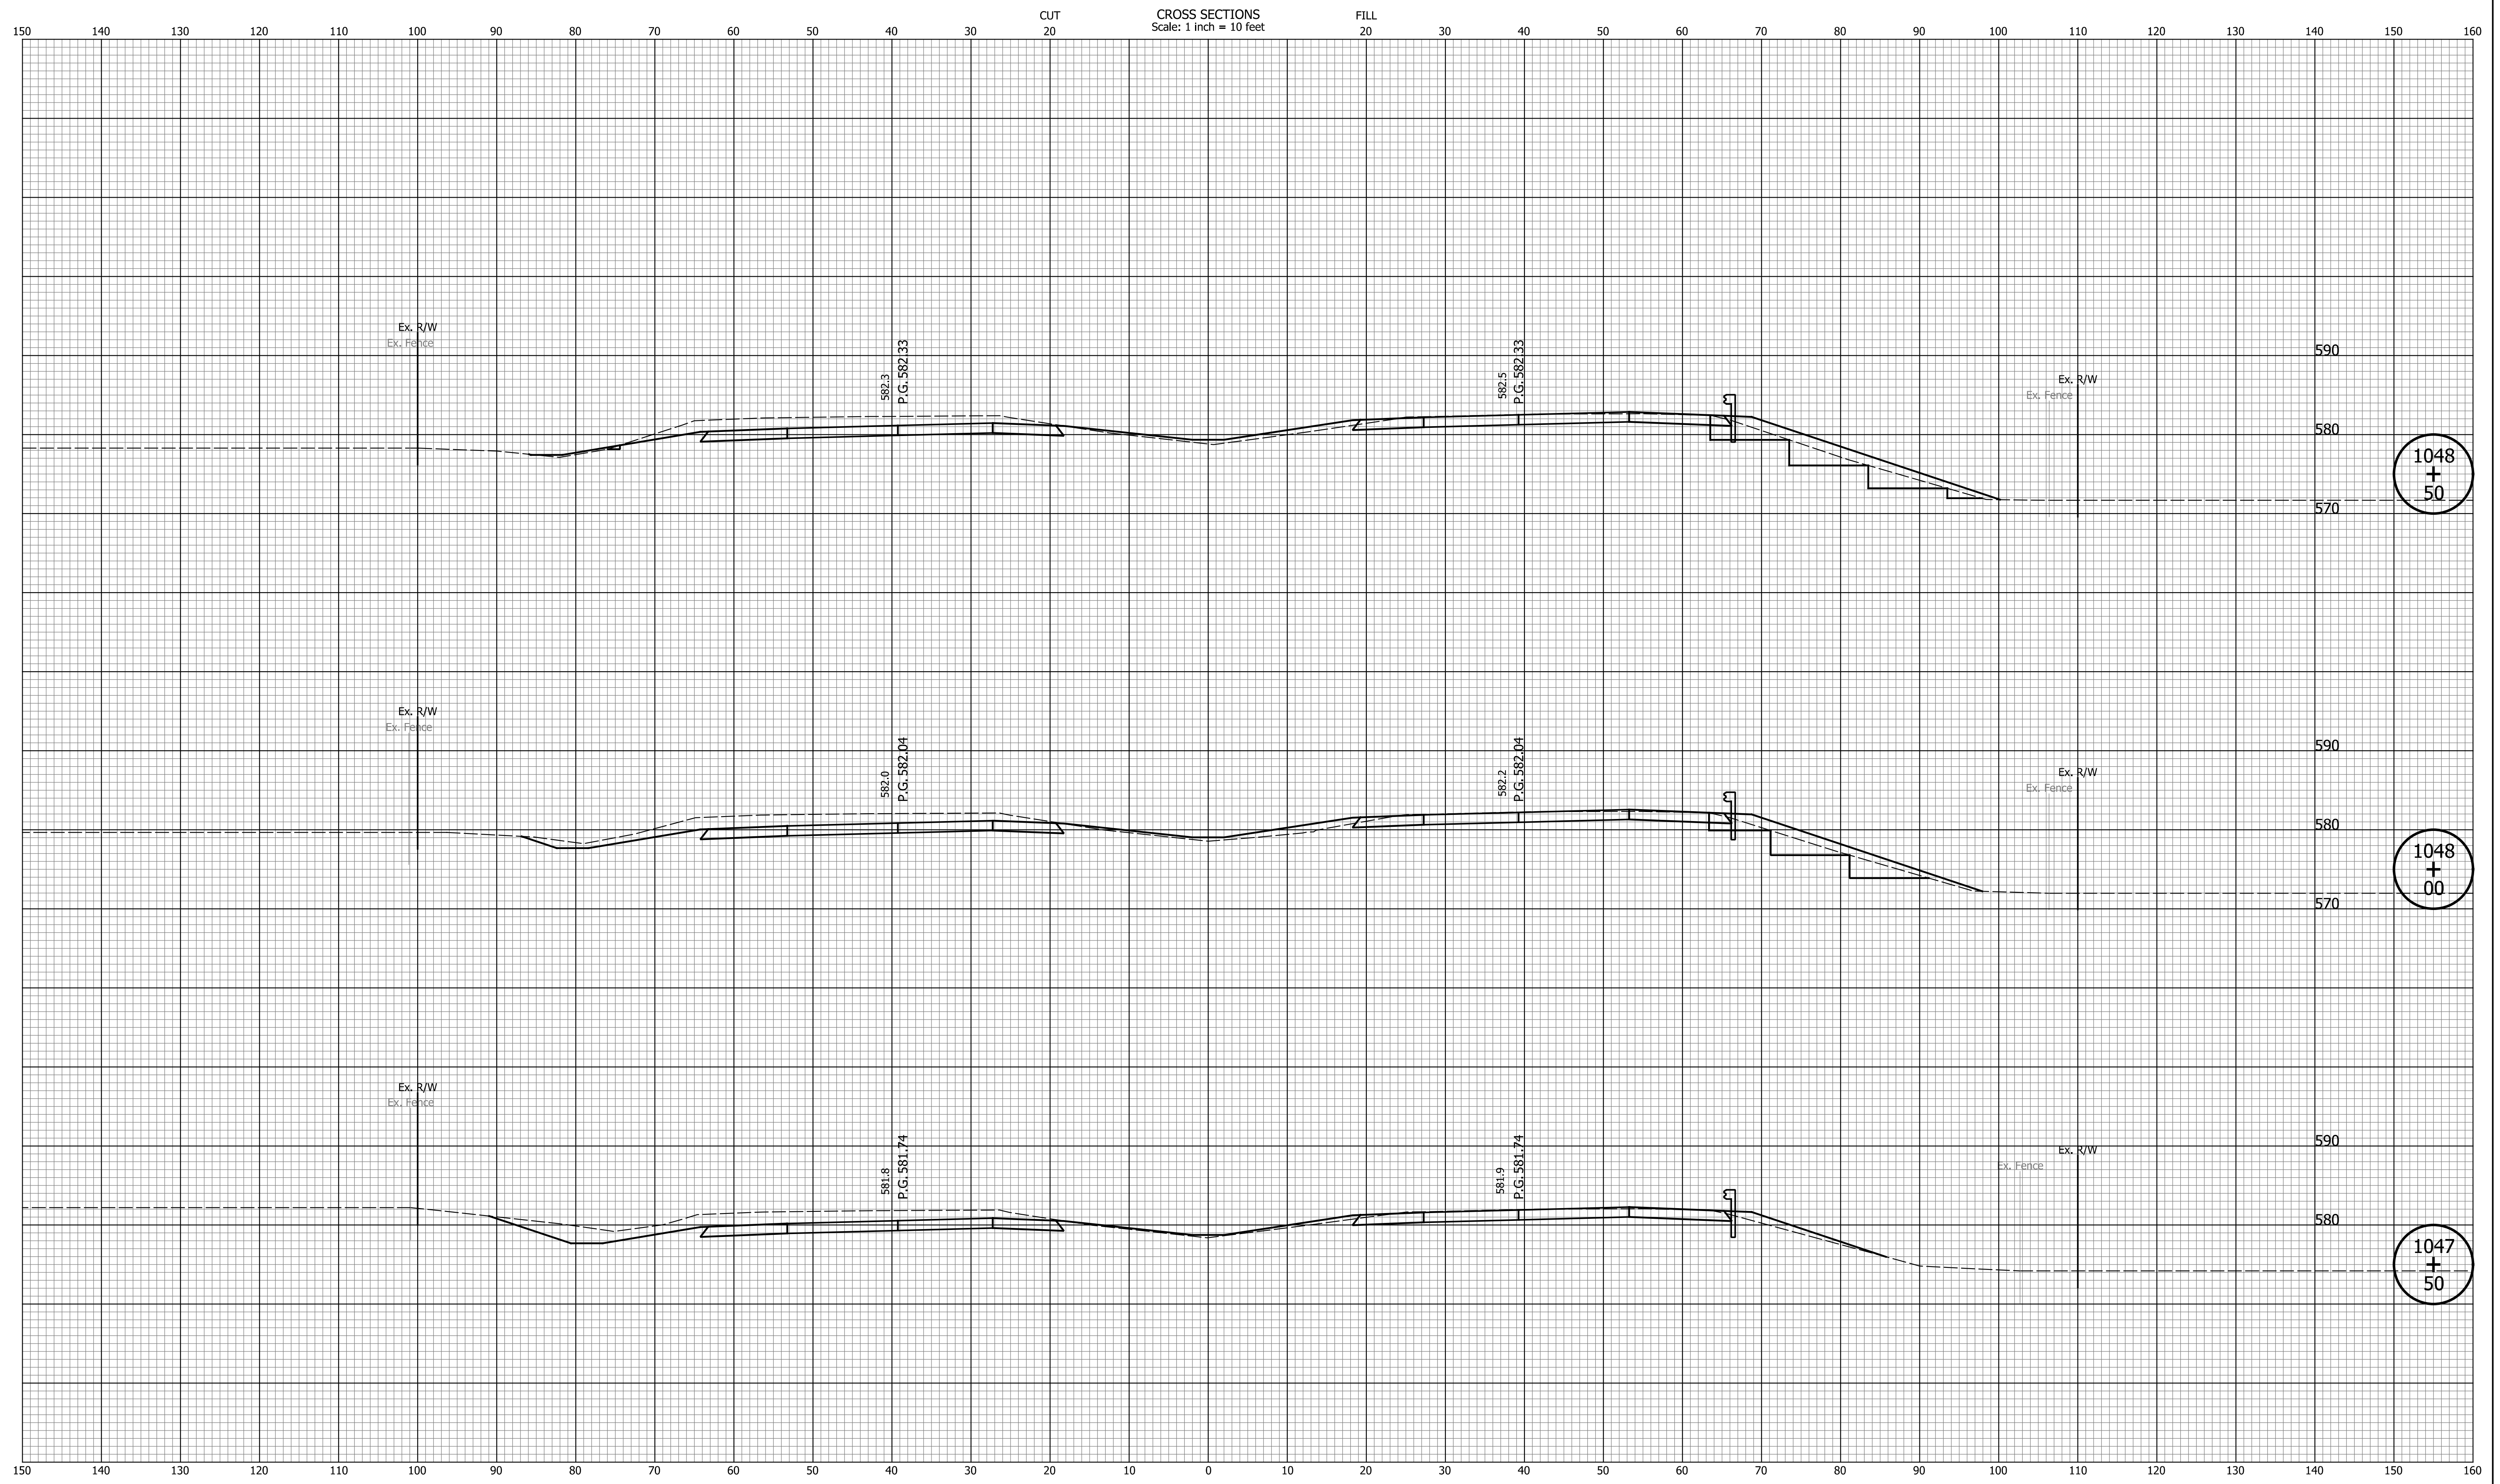


DATE	REVISION

RECOMMENDED FOR APPROVAL	DESIGN ENGINEER	MM/DD/20YY
DESIGNED: ZLM	DRAWN: BAD	DATE
CHECKED: CDH	CHECKED: PKW	

INDIANA DEPARTMENT OF TRANSPORTATION	
CROSS SECTIONS LINE "Q"	

HORIZONTAL SCALE	BRIDGE FILE
1" = 10'	N/A
VERTICAL SCALE	DESIGNATION
1" = 10'	1700135
SURVEY BOOK	SHEETS
N/A	240 of 241
CONTRACT	PROJECT
R-41529	1700135

Indiana State

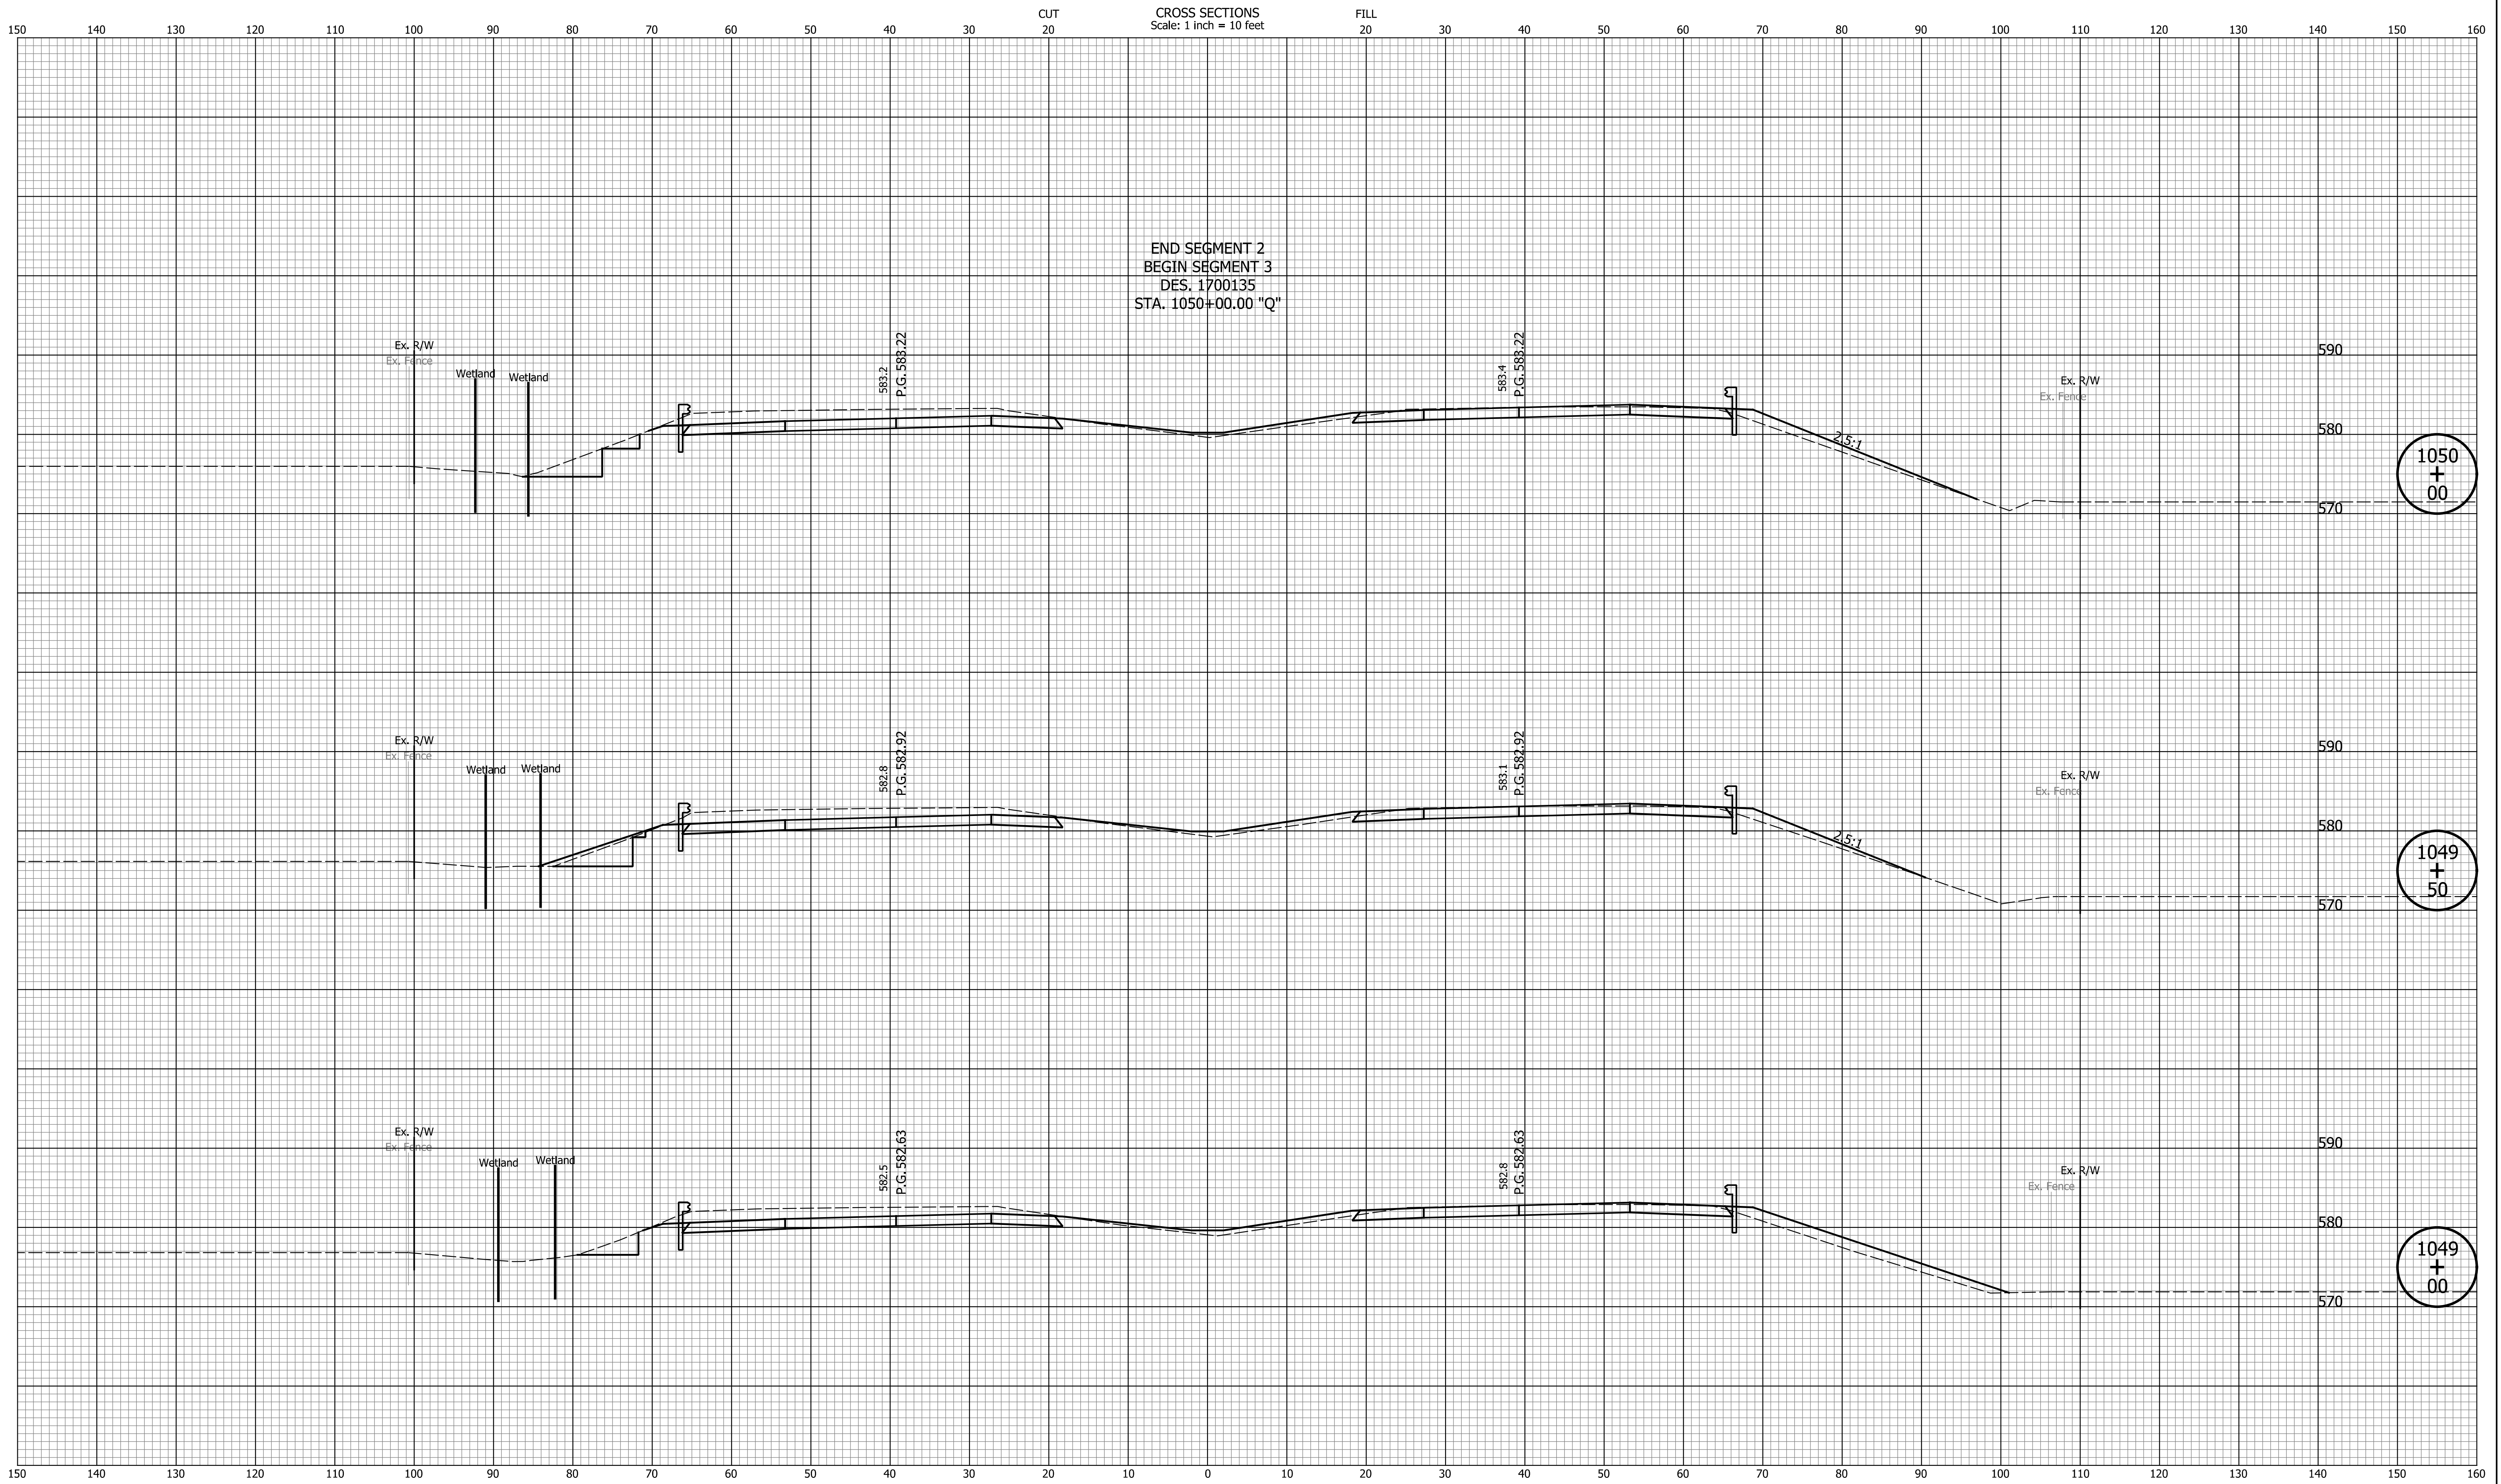

1050
+
00

1049
+
50

1049
+
00

DATE	REVISION

RECOMMENDED FOR APPROVAL	DESIGN ENGINEER	MM/DD/20YY
DESIGNED: ZLM	DRAWN: BAD	DATE
CHECKED: CDH	CHECKED: PKW	

INDIANA
DEPARTMENT OF TRANSPORTATION

CROSS SECTIONS
LINE "Q"

HORIZONTAL SCALE	BRIDGE FILE
1" = 10'	N/A
VERTICAL SCALE	DESIGNATION
1" = 10'	1700135
SURVEY BOOK	SHEETS
N/A	241 of 241
CONTRACT	PROJECT
R-41529	1700135

I:\a\c\1700135\Indiana_Shae.tbl