


Wayne County

(Place information in the area below the drawing)

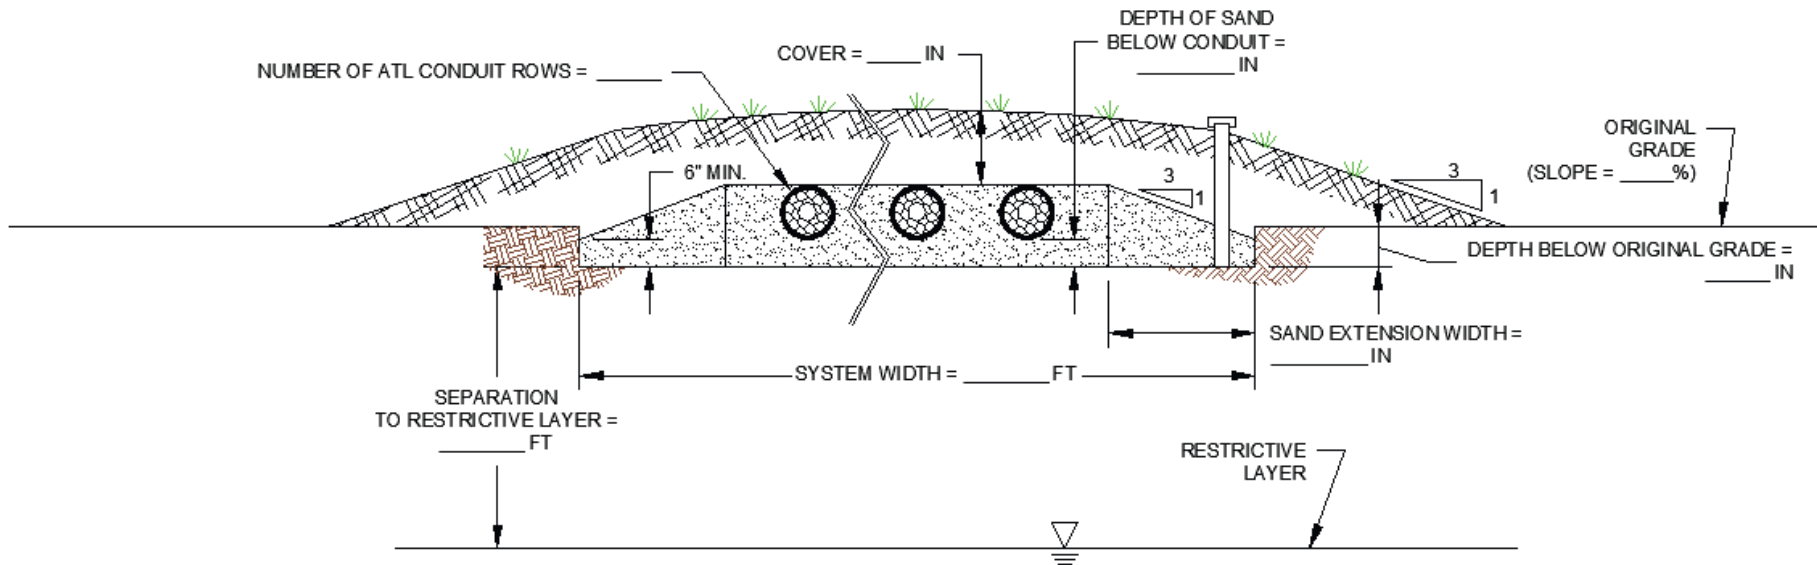

ADDITIONAL PARAMETERS

- SYSTEM CLASSIFICATION (CIRCLE ONE) = SUBSURFACE / ABOVE-GROUND
- SYSTEM LENGTH = ___ FT
- SYSTEM DISTRIBUTION METHOD (CIRCLE ONE) = SERIAL / PARALLEL
- SYSTEM ADDRESS = _____
- PERMIT NUMBER = _____

of ATL Conduit Rows: _____

System Width: _____

Inches of Cover over Sand Bed/Conduit: _____

Sand Extension Width: _____

Depth of Sand below Conduits: _____

Separation to Restrictive Layer: _____