


# Wayne County

(Place information in the area below the drawing)

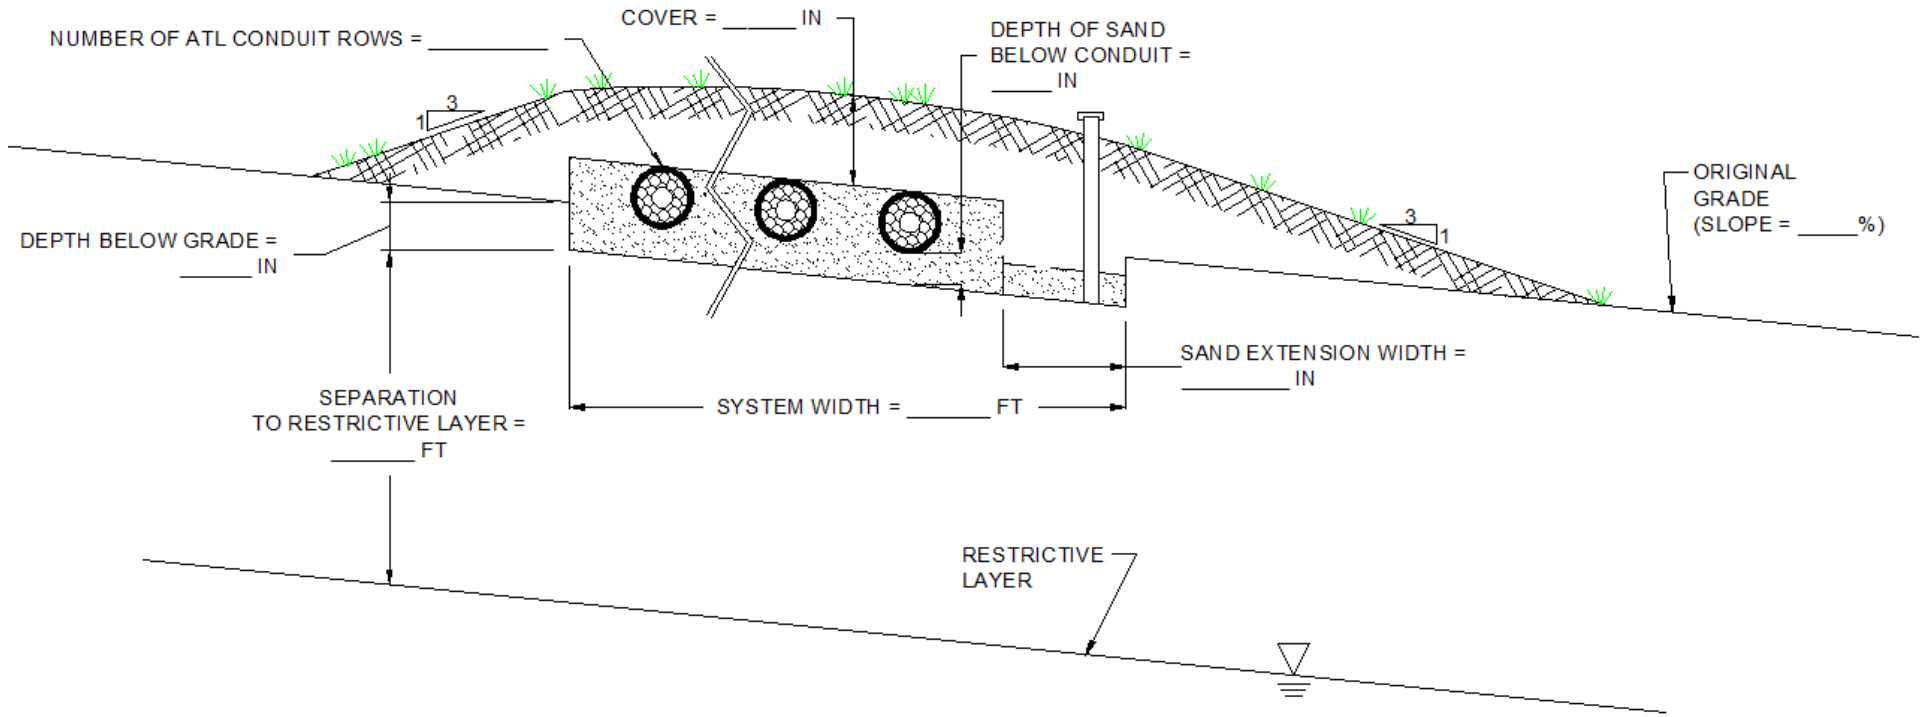

**ADDITIONAL PARAMETERS**

- SYSTEM CLASSIFICATION (CIRCLE ONE) =    SUBSURFACE / ABOVE-GROUND
- SYSTEM LENGTH = \_\_\_\_ FT
- SYSTEM DISTRIBUTION METHOD (CIRCLE ONE) =    SERIAL / PARALLEL
- SYSTEM ADDRESS = \_\_\_\_\_
- PERMIT NUMBER = \_\_\_\_\_

# of ATL Conduit Rows: \_\_\_\_\_

System Width: \_\_\_\_\_

Inches of Cover over Sand Bed/Conduit: \_\_\_\_\_

Sand Extension Width: \_\_\_\_\_

Depth of Sand below Conduits: \_\_\_\_\_

Separation to Restrictive Layer: \_\_\_\_\_

